



LITOVEL TRAT' ČSD

10.5

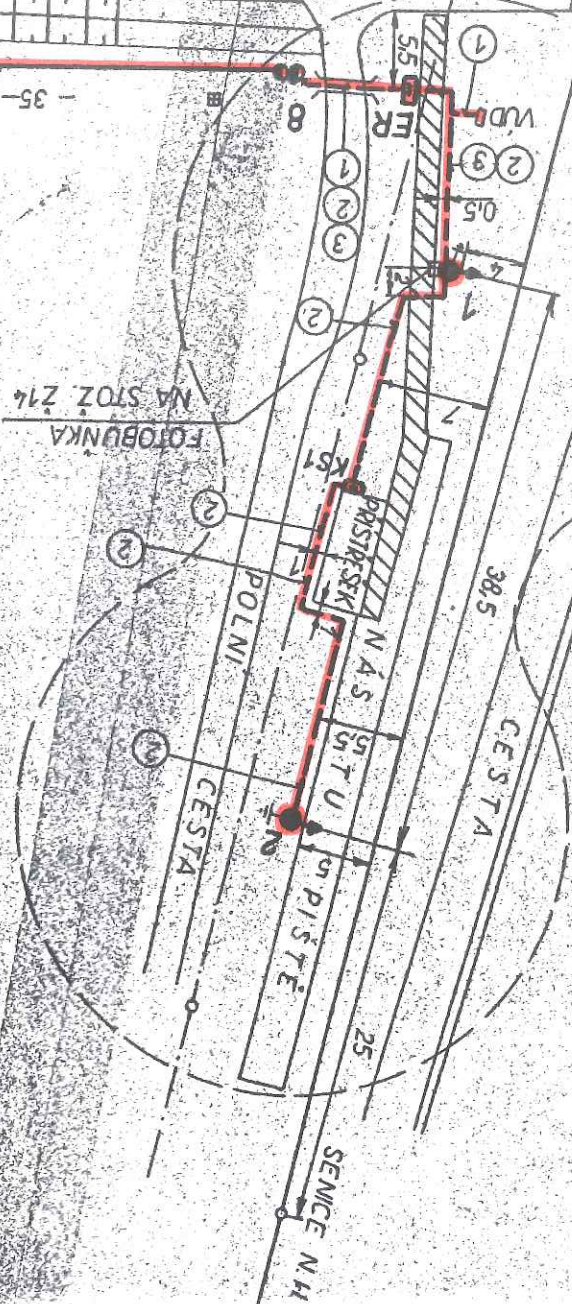

P O L E 1/616

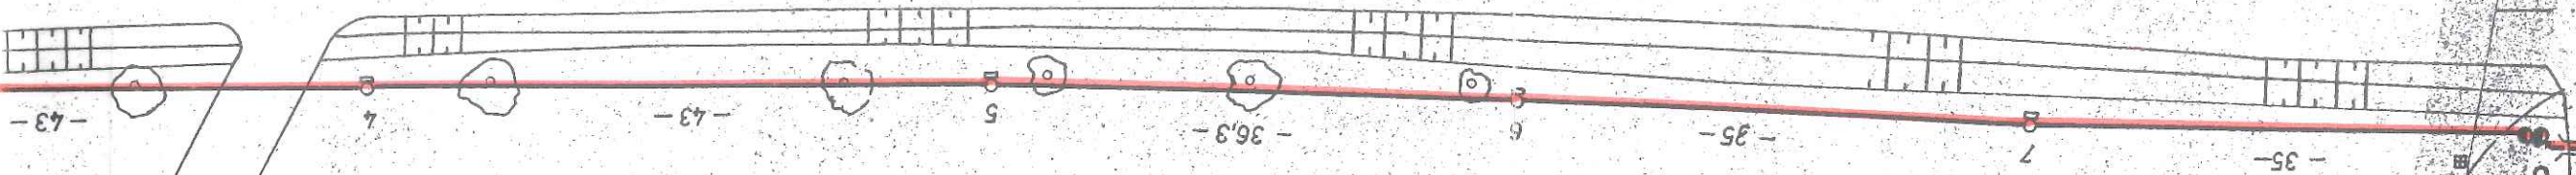

C E S T A

