









KŘÍDLO OPĚRY  
POHLED 4  
M 1:50

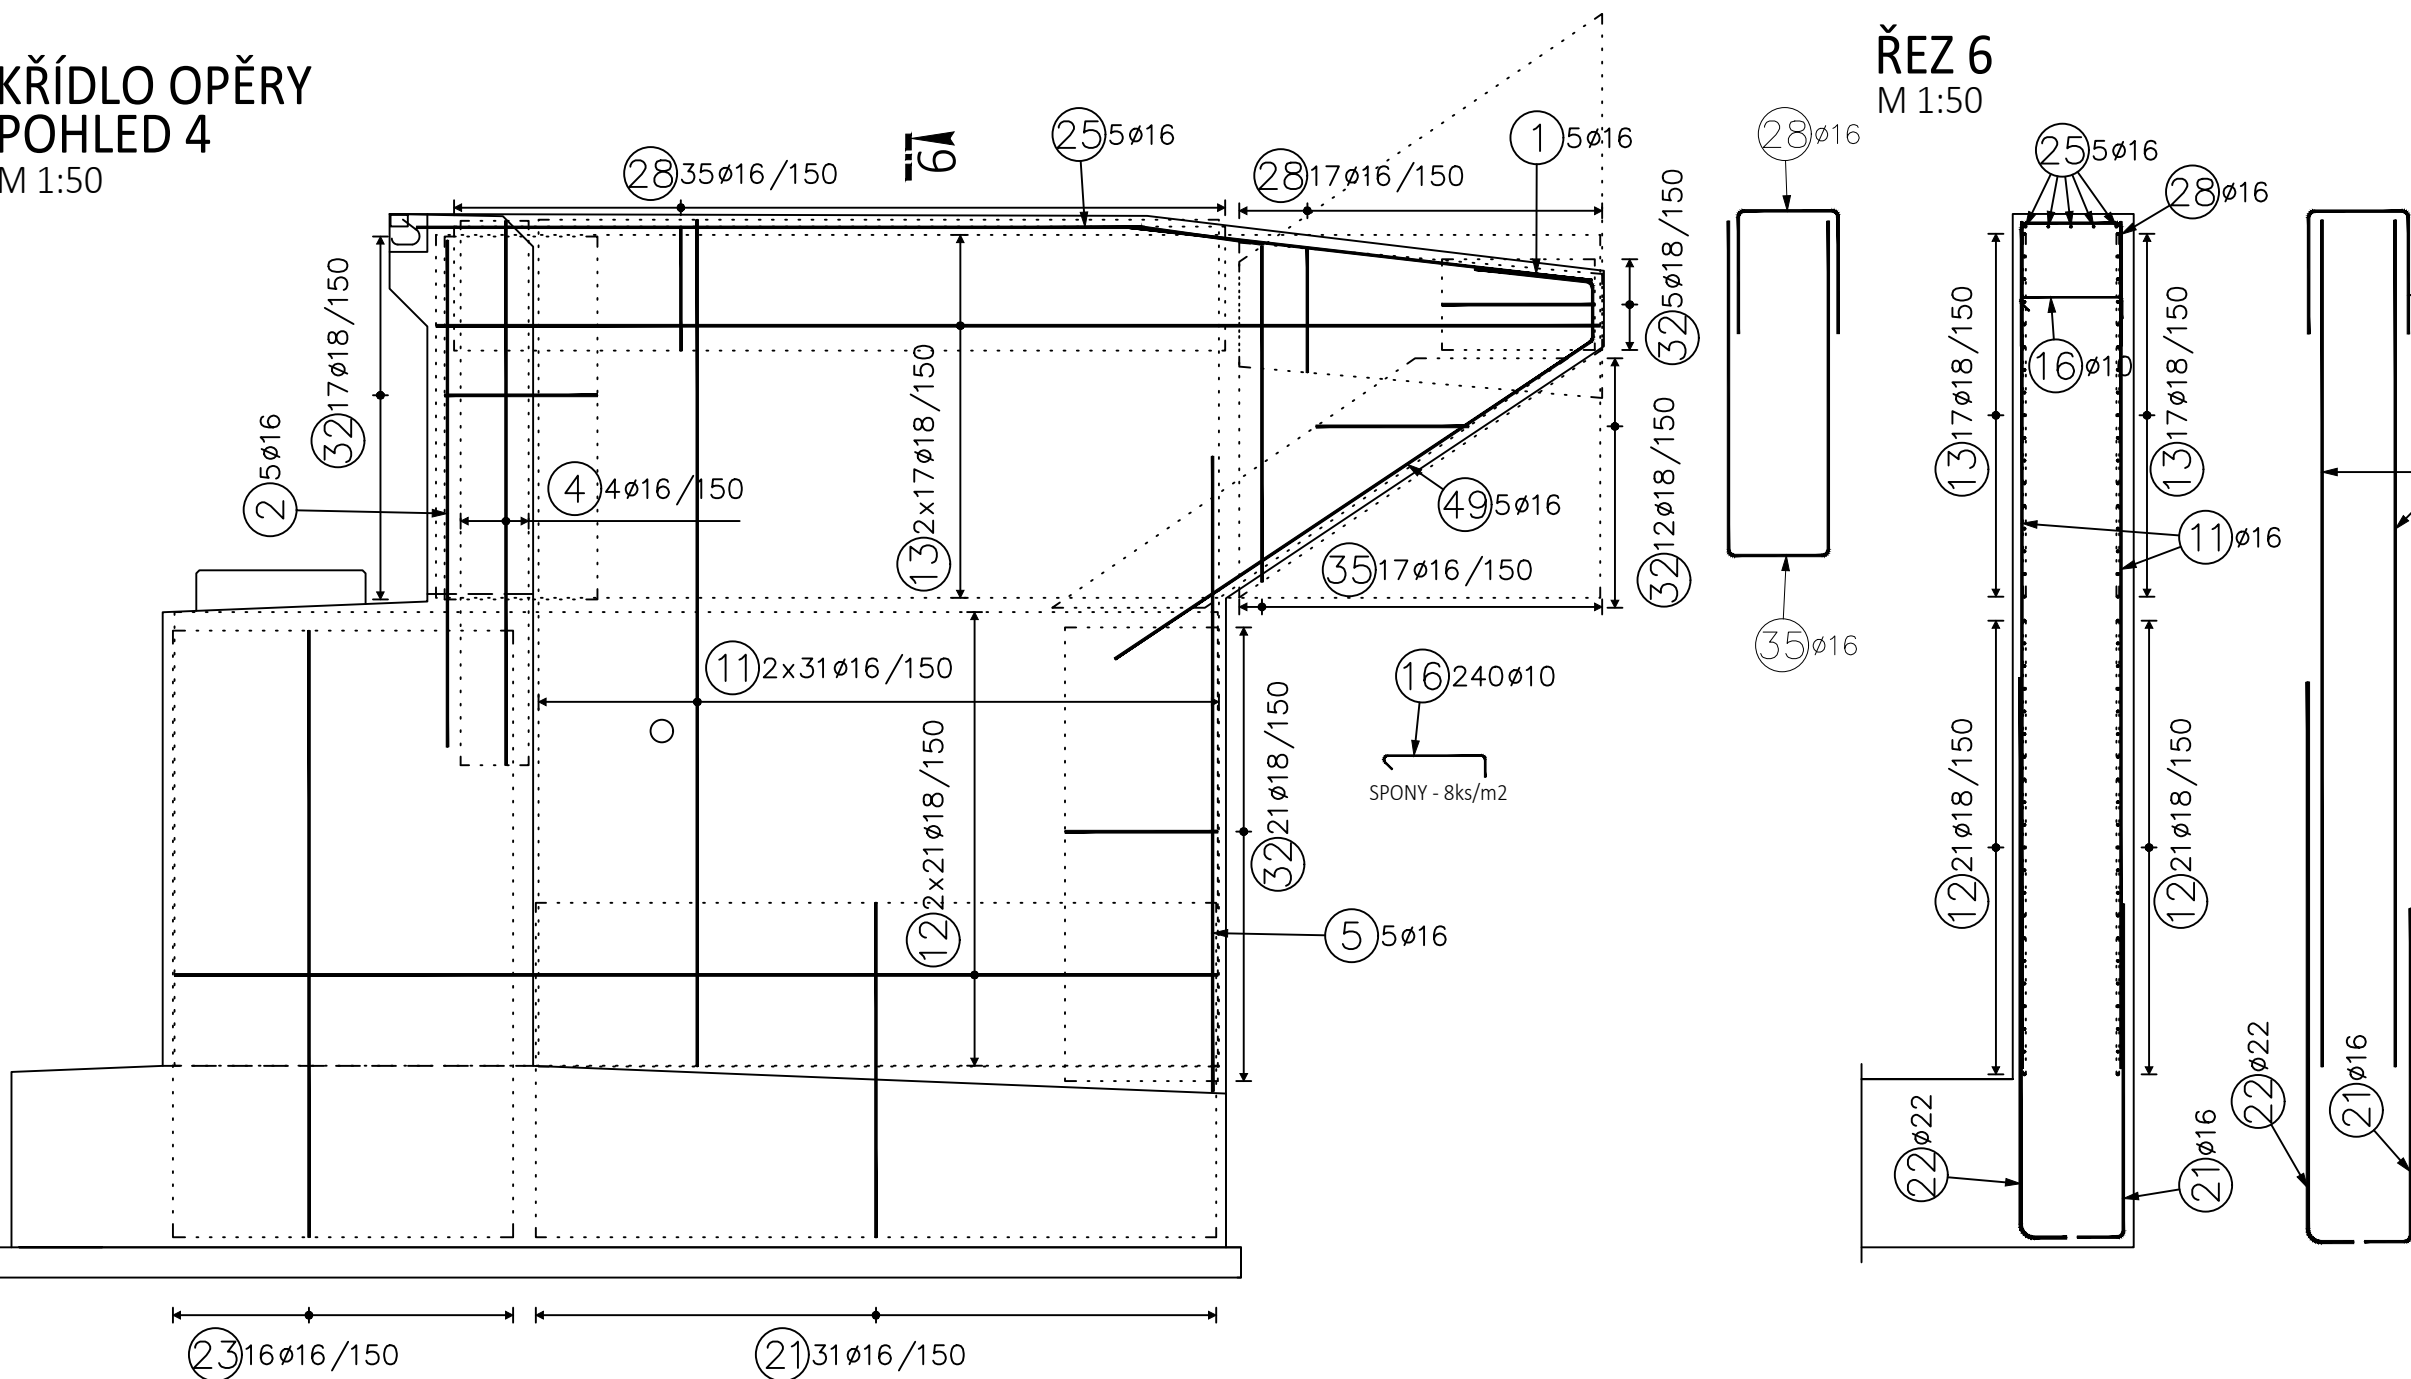


DĚLICÍ STĚNA  
POHLED 5  
M 1:50

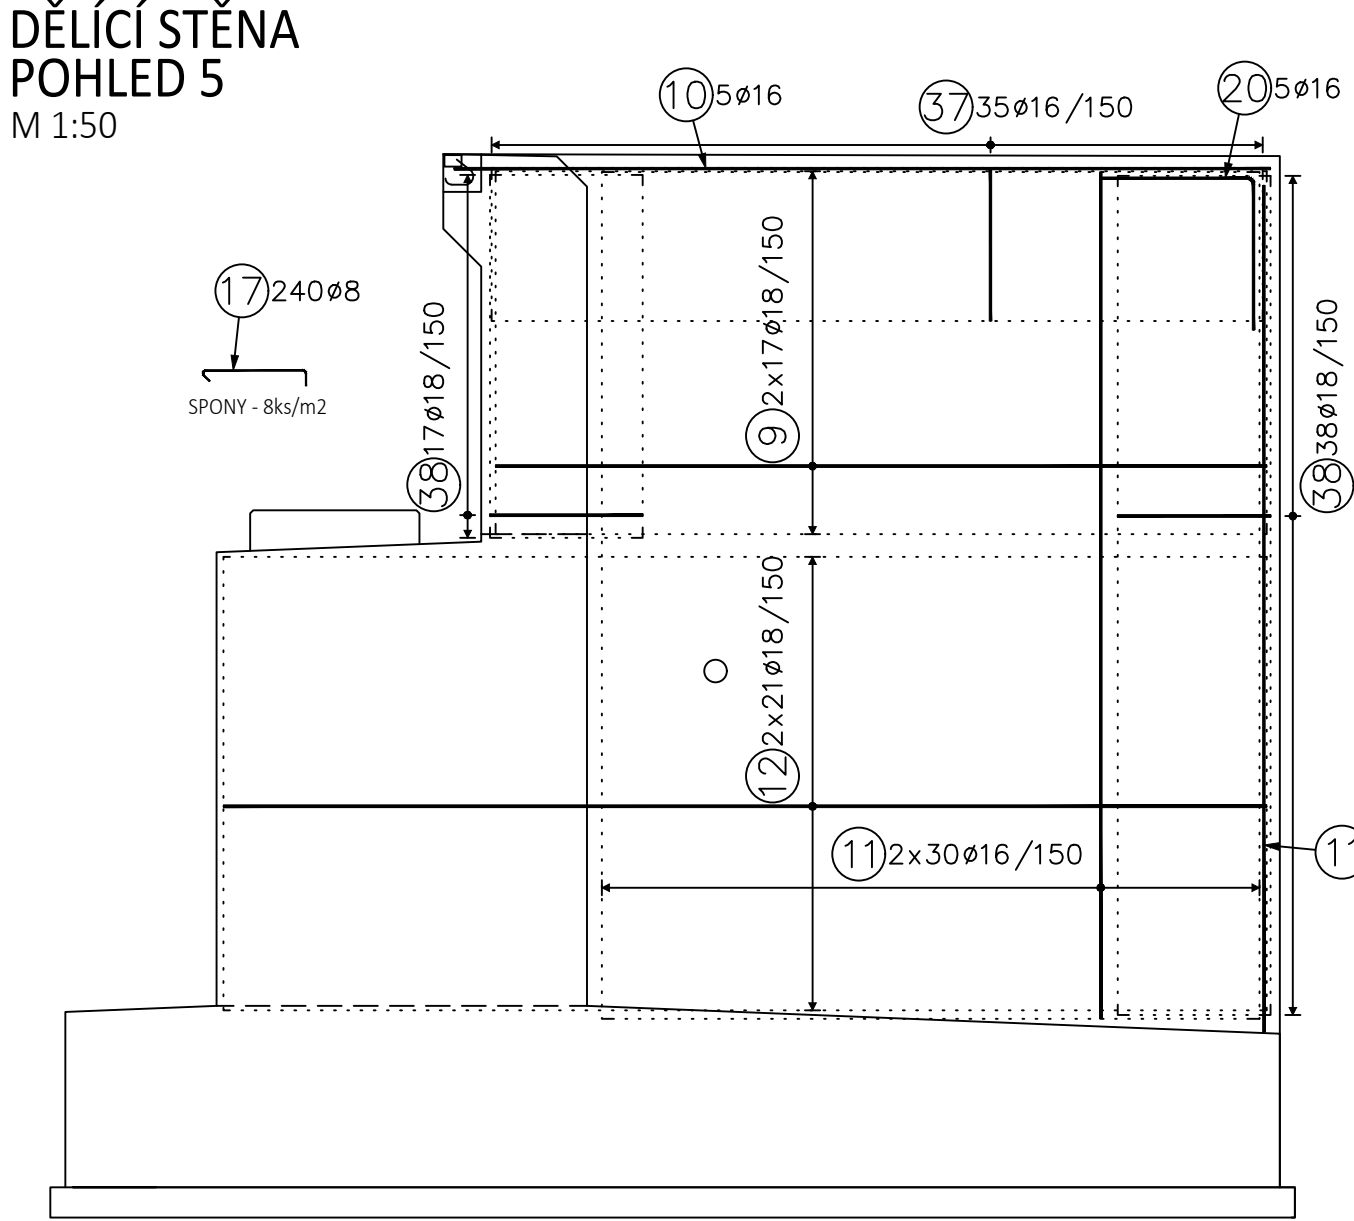


Pol		Profil	Delka [mm]	ks	5ø									
					8	10	12	14	16	18	20	22	25	
1	150	16	3100	51					15.5					
2	250	16	3350	51					16.8					
3	350	12	3500	34			119.0							
4	450	16	3600	12					43.2					
5	550	16	4200	51					21.0					
6	650	25	4500	34										
7	750	14	4950	74			366.3							
8	850	16	5000	38					190.0					
9	950	18	5100	34					173.4					
10	1050	16	5400	51					27.0					
11	1150	16	5600	143					800.8					
12	1250	18	6900	84					579.6					
13	1350	18	7700	34					261.8					
14	1450	16	7900	10					79.0					
15	1550	8	750	80	60.0									
16	1650	10	900	240		216.0								
17	1750	8	850	240	204.0									
18	1850	8	2550	100	255.0									
19	1950	16	1590	15					23.9					
20	2050	16	1990	51					10.0					
21	2150	16	2490	72					179.3					
22	2250	22	3970	96										
23	2350	16	4290	66					283.1					
24	2450	22	6070	33					1					
25	2550	16	5600	51					28.0					
26	2650	14	2100	36			75.6							
27	2750	14	2200	21			4.4							
28	2850	16	2250	52					117.0					
29	2950	14	2300	21			4.6							
30	3050	14	2350	41			9.4							
31	3150	14	3850	40			154.0							
32	3250	18	2550	55					140.3					
33	3350	20	3350	10					18.0	33.5				
34	3450	20	3700	10					92.0	37.0				
35	3550	16	5050	17					85.9					
36	3650	16	3600	51					140.1					
37	3750	16	2630	35					19.7					
38	3850	18	2620	55										
39	3950	12	2950	102			300.9							
40	4050	18	6290	32										
41	4150	16	6550	31										
42	4250	22	6780	14										
43	4350	14	6850	16										
44	4450	25	6800	30										
45	4550	25	6800	23										
46	4650	22	6810	23										
47	4750	25	9620	33										
48	4850	16	3350	102					341.7					
49	4950	16	4950	51					24.8					
50	5050	16	2690	24					64.6					
51	5150	16	2770	57					157.9					
52	5250	20	2800	16										
53	5350	20	2300	16										
54	5450	20	4250	34										
55	5550	22	5400	33										
56	5650	20	3800	34										
CELKOVÁ DELKA [m]					1519.0	216.0	419.9	723.9	2638.9	1299.1	627.1	1011.2	830.9	
HMOTNOST [kg]					284.8	133.2	372.8	874.8	4165.1	2595.2	1546.5	3017.4	3201.6	
CELKOVÁ HMOTNOST [kg]					16 111.3									

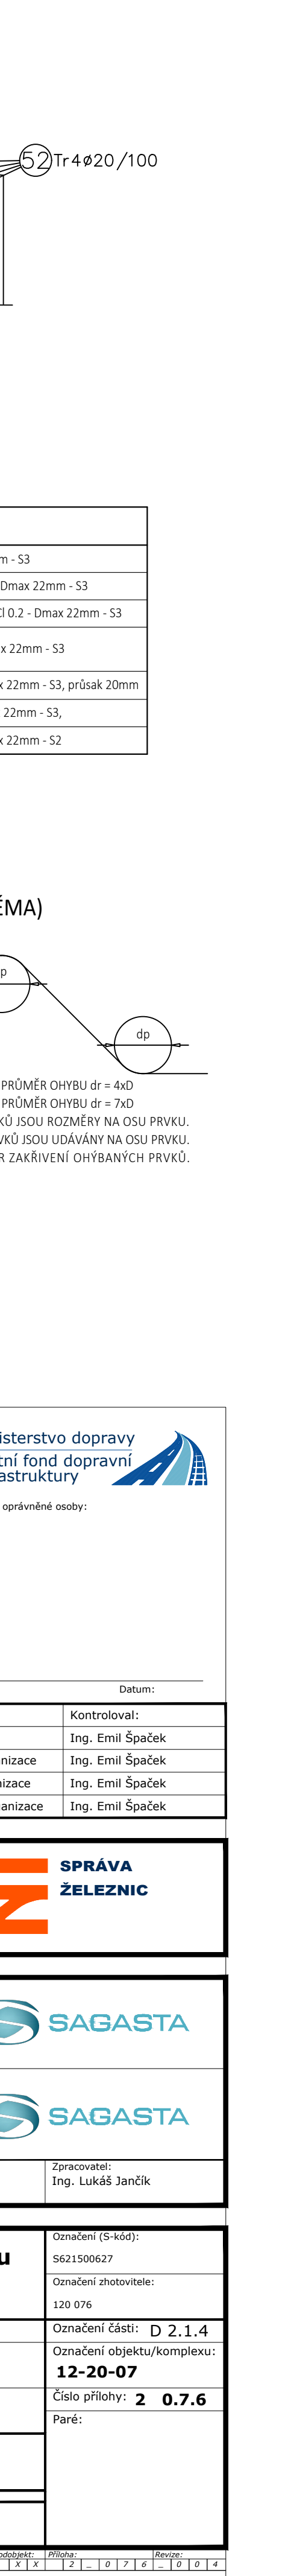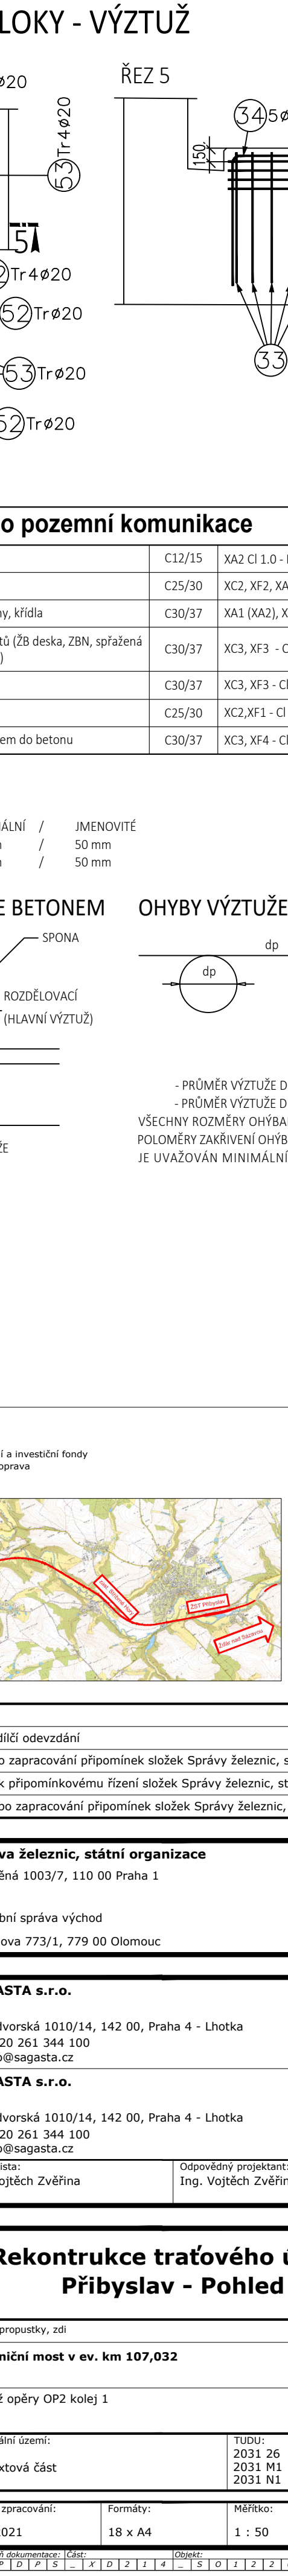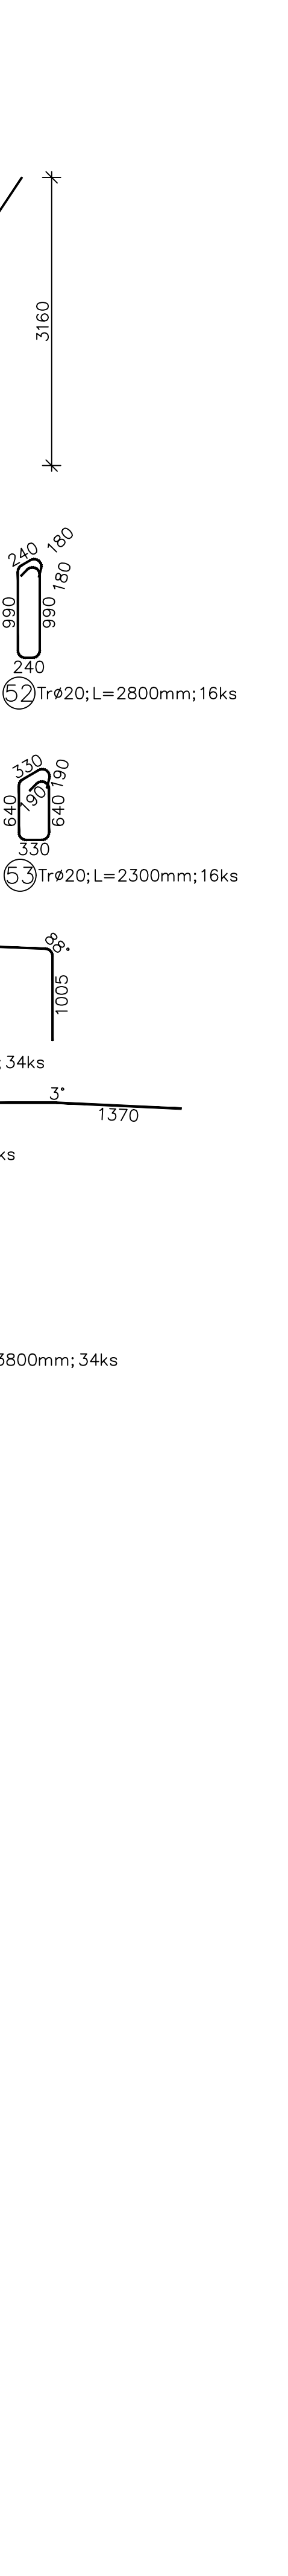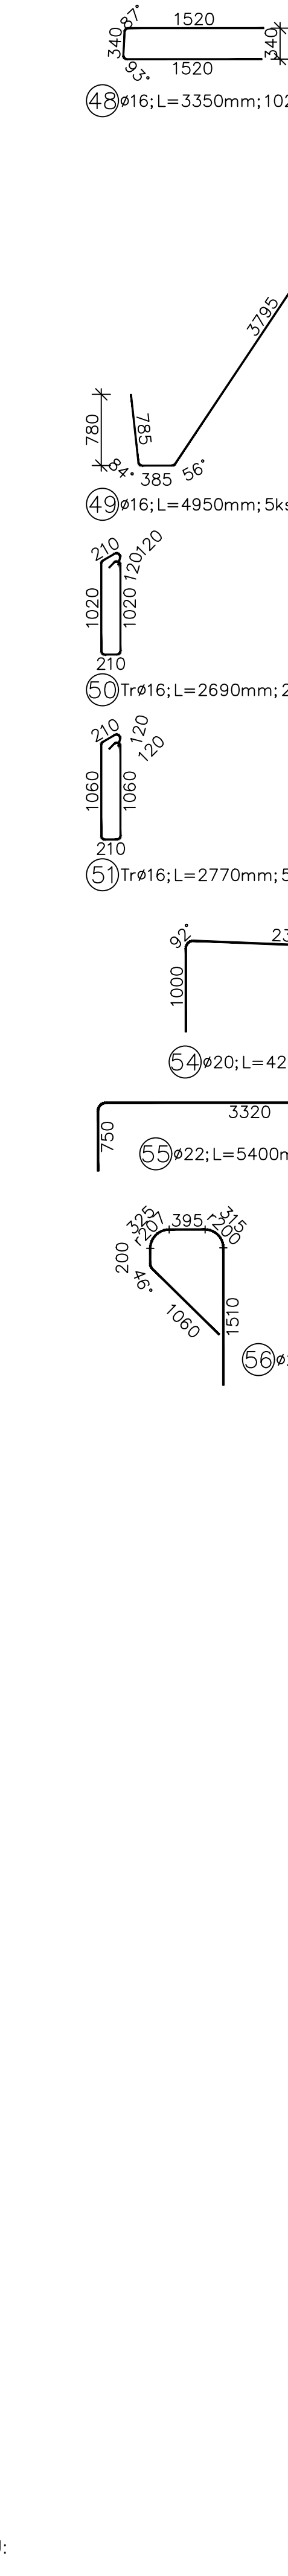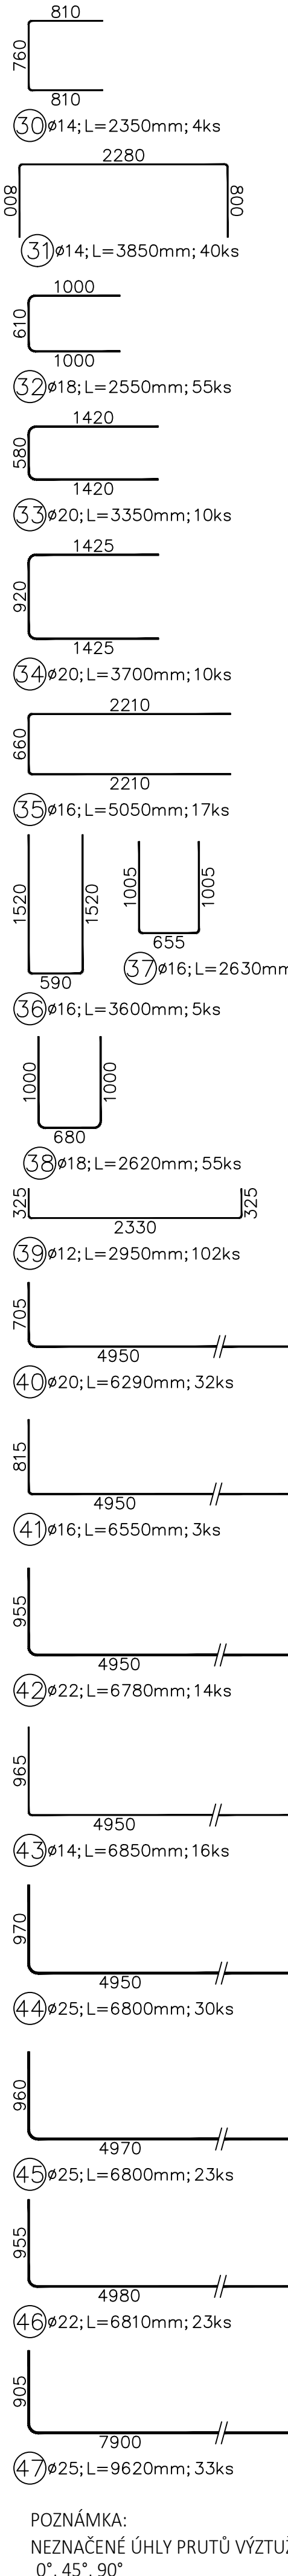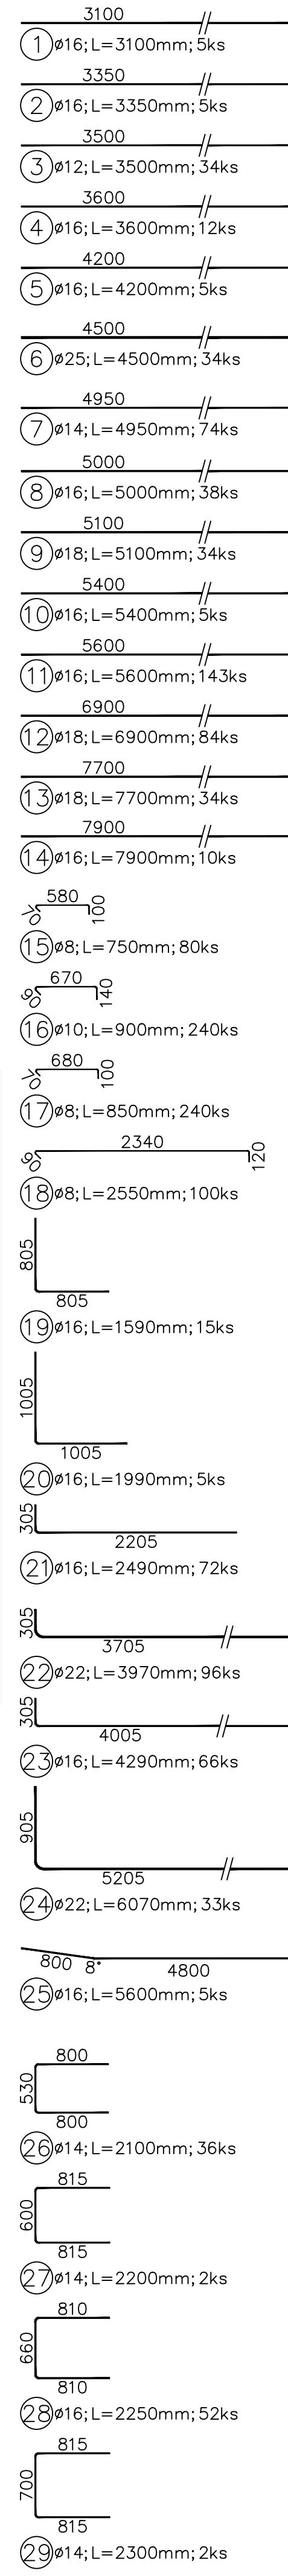






ZÁKLAD OPĚRY  
PŮDORYS  
M 1:50

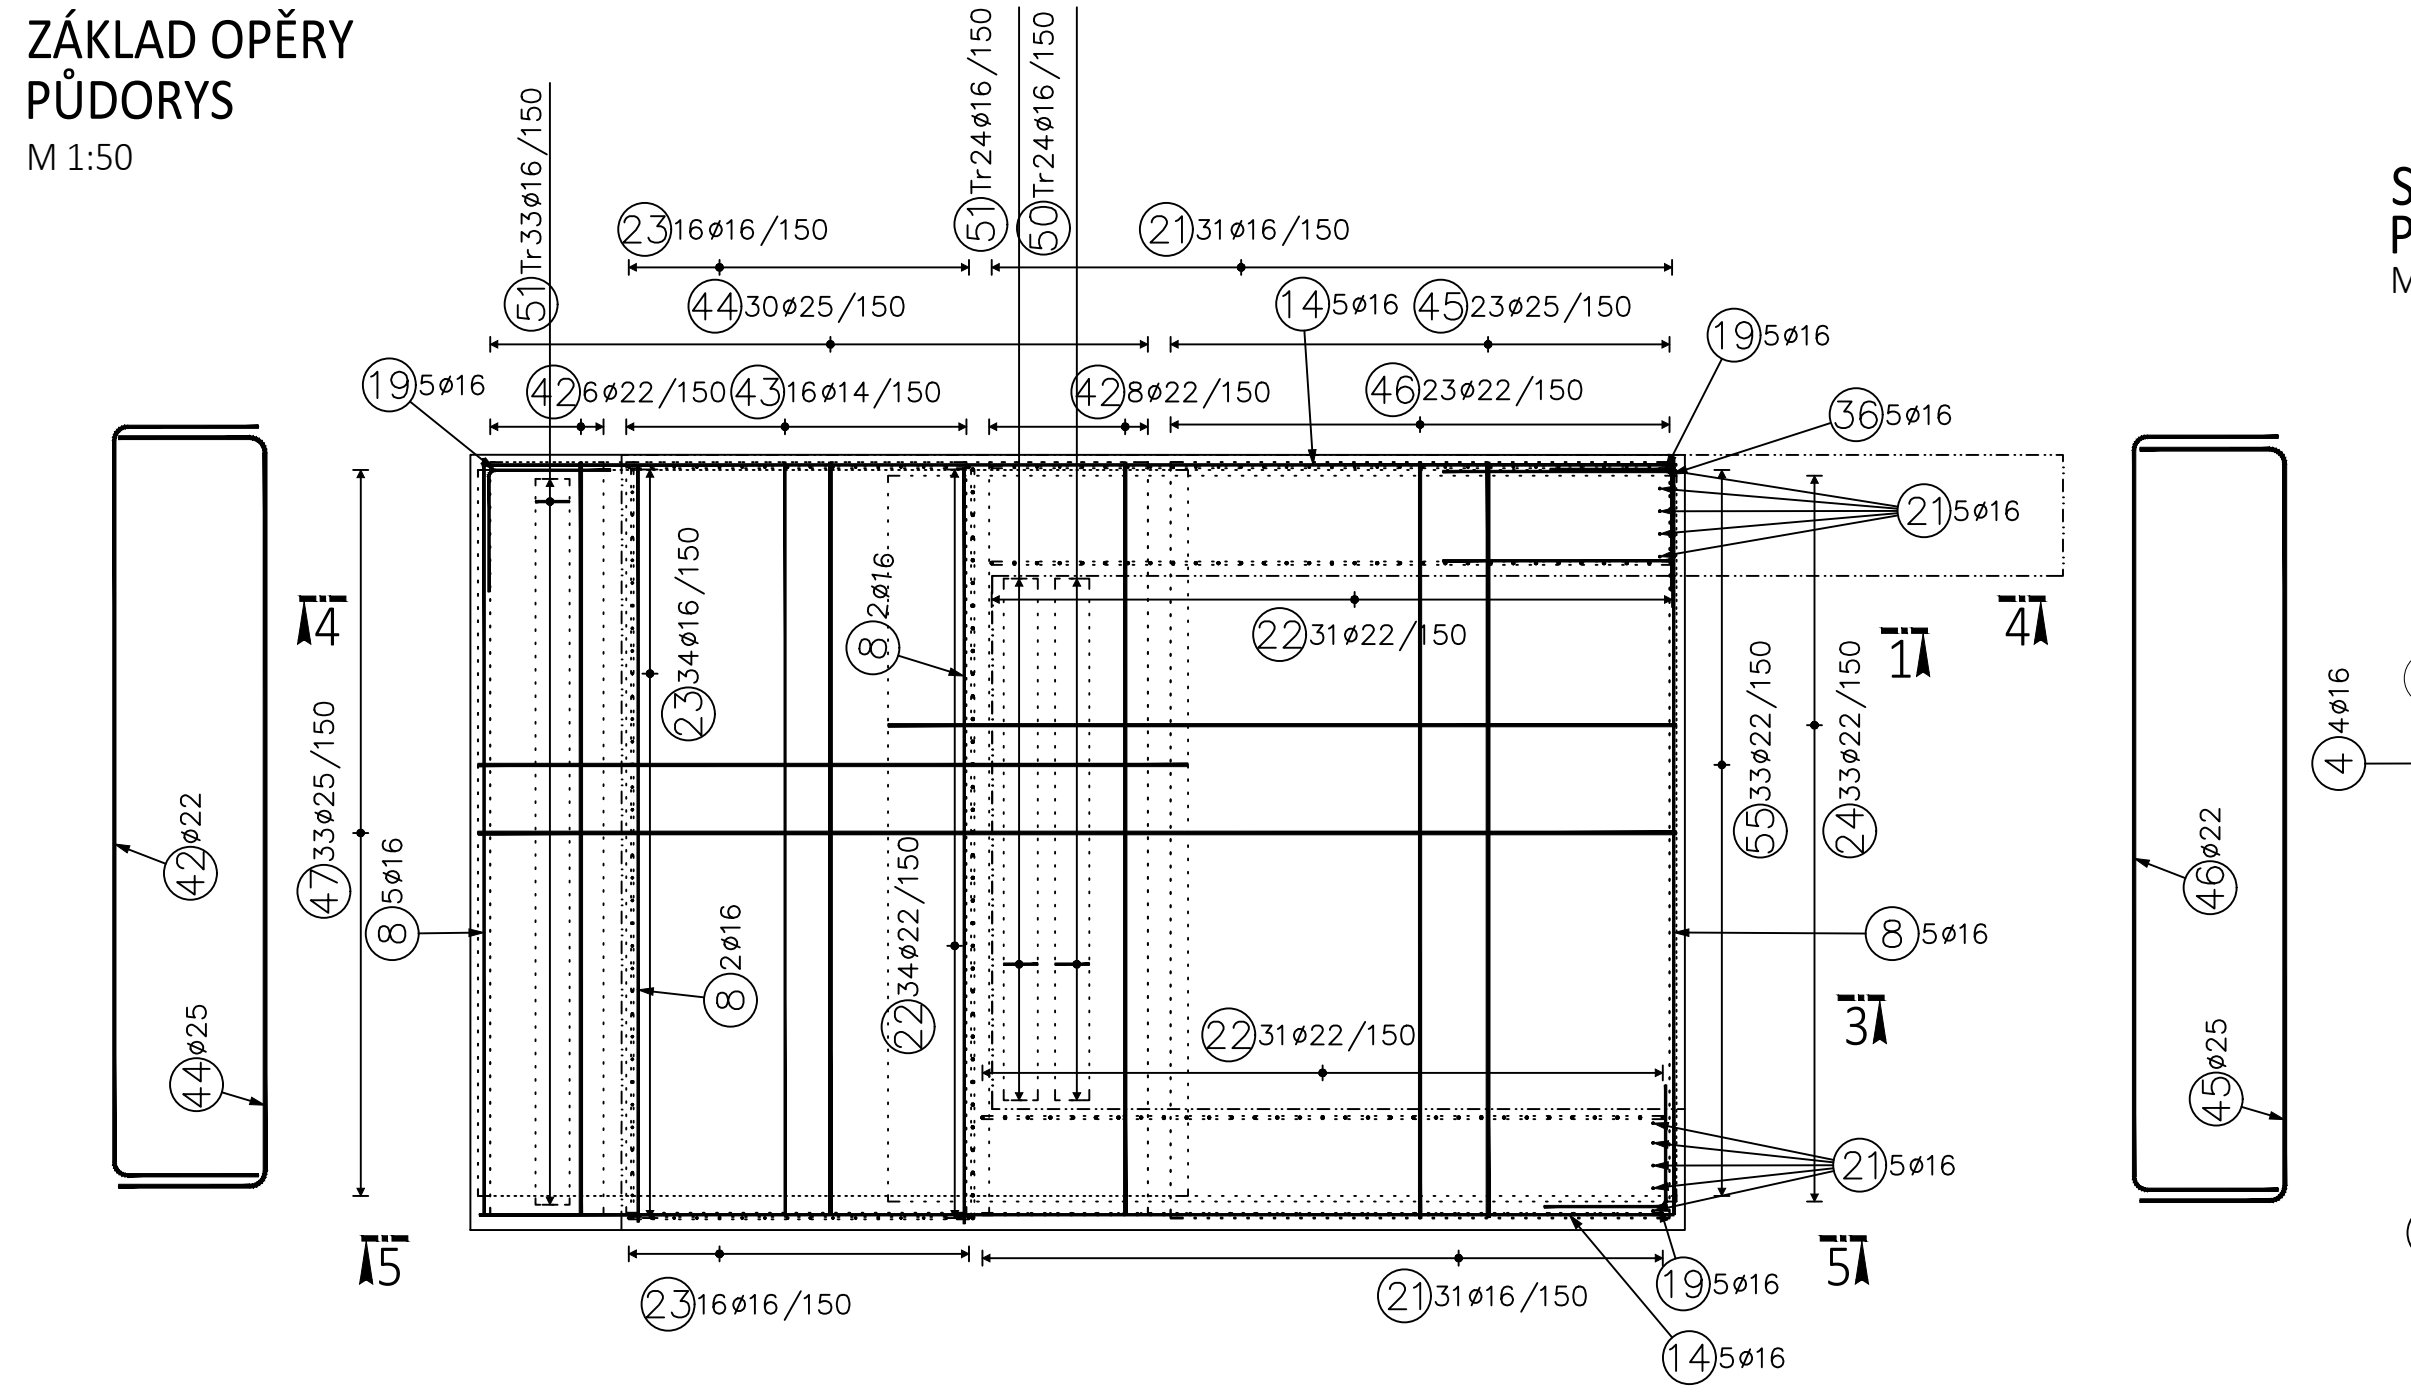


STĚNA OPĚRY - VÝZTUŽ  
POHLED  
M 1:50

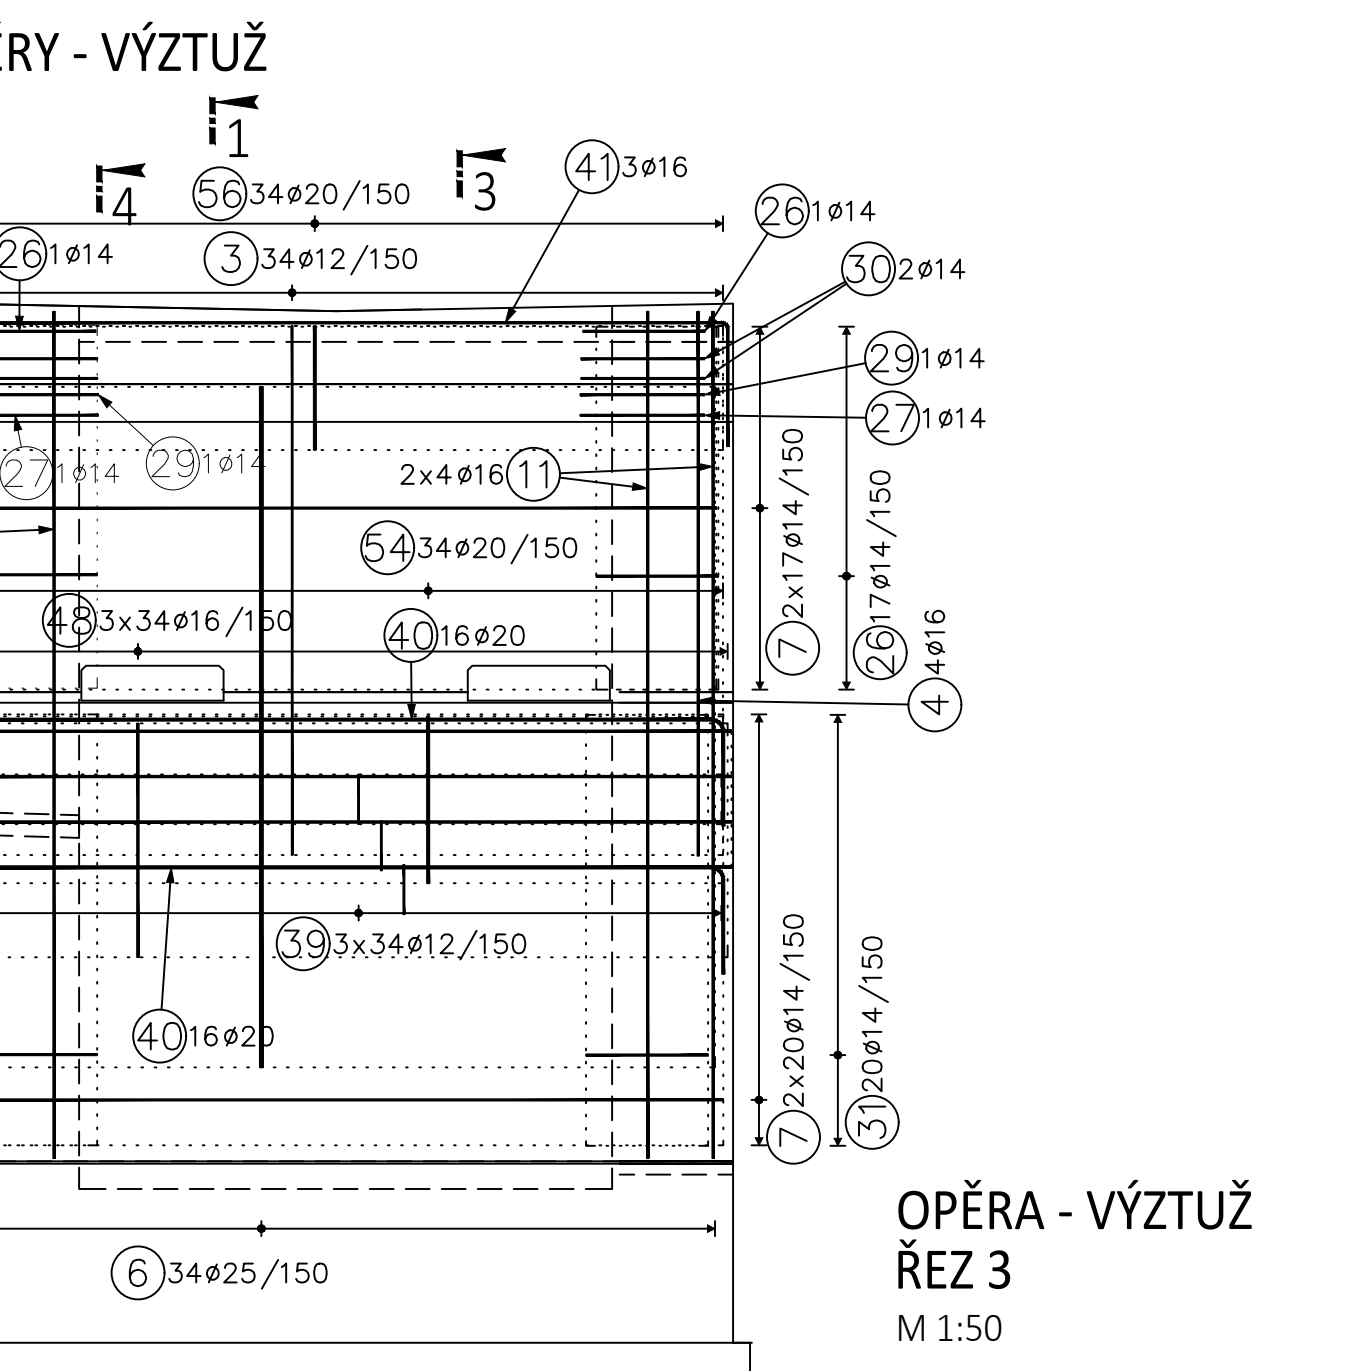


OPĚRA - VÝZTUŽ  
ŘEZ 3  
M 1:50

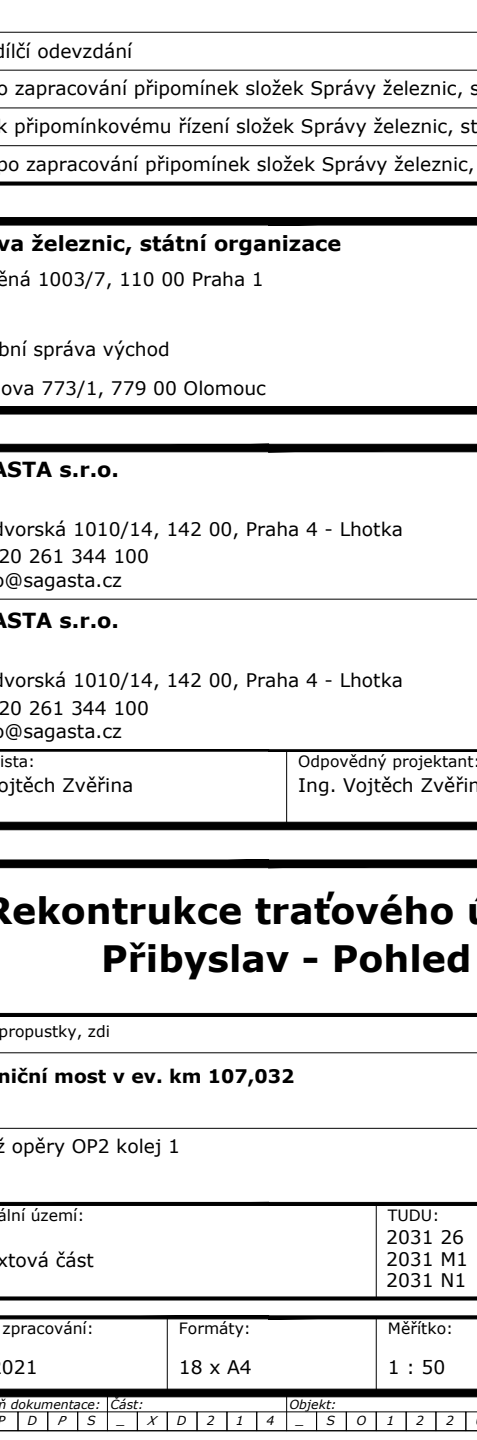 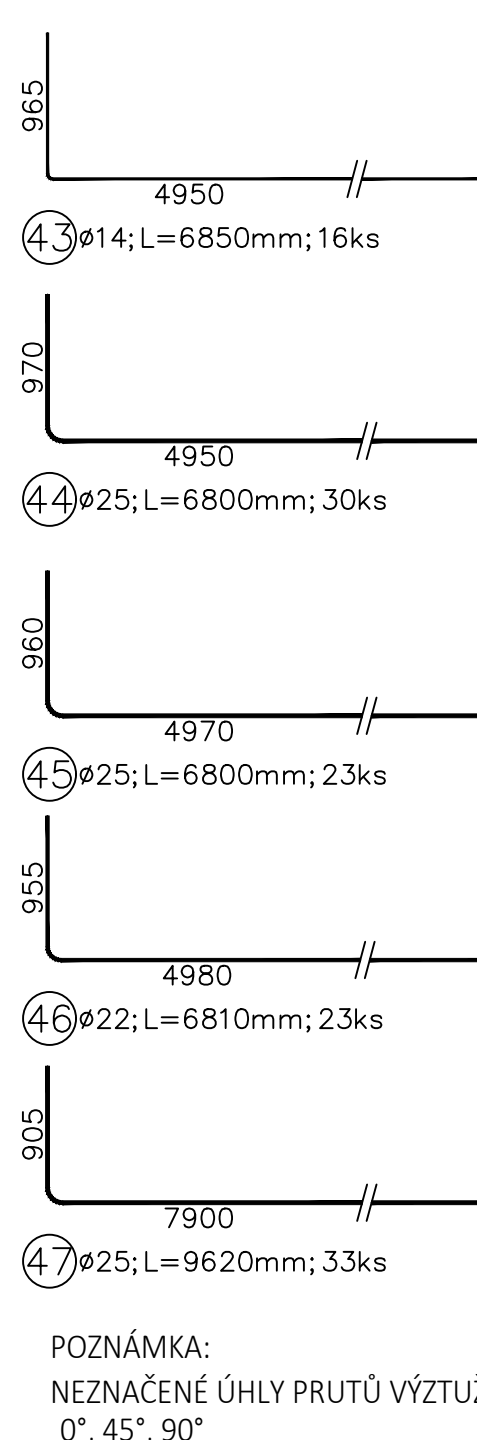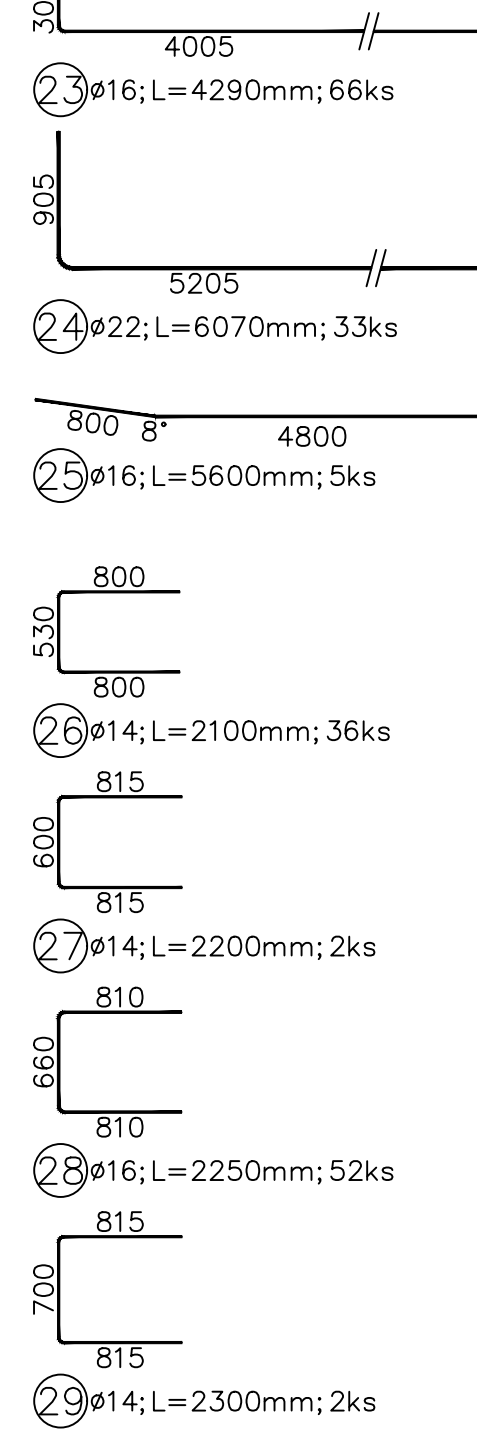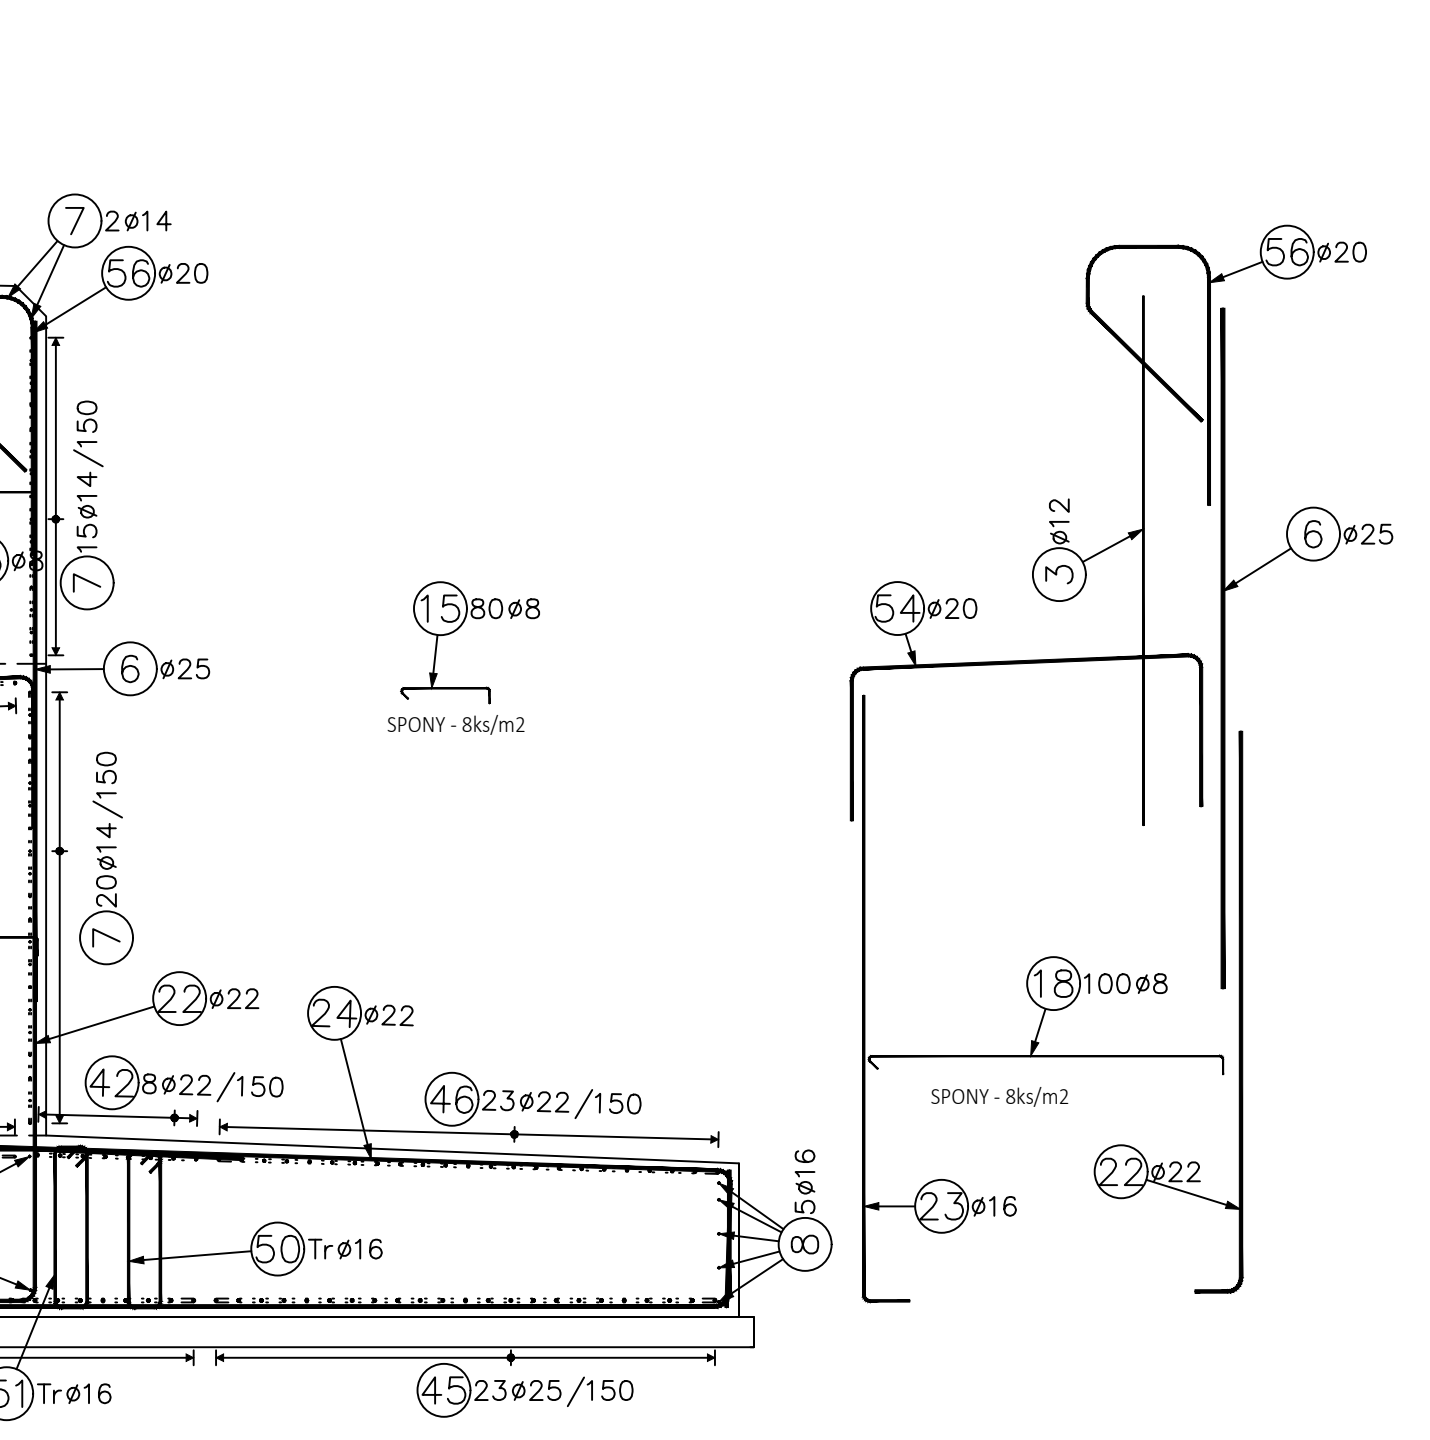

ZÁKLAD OPĚRY  
ŘEZ 1  
M 1:50

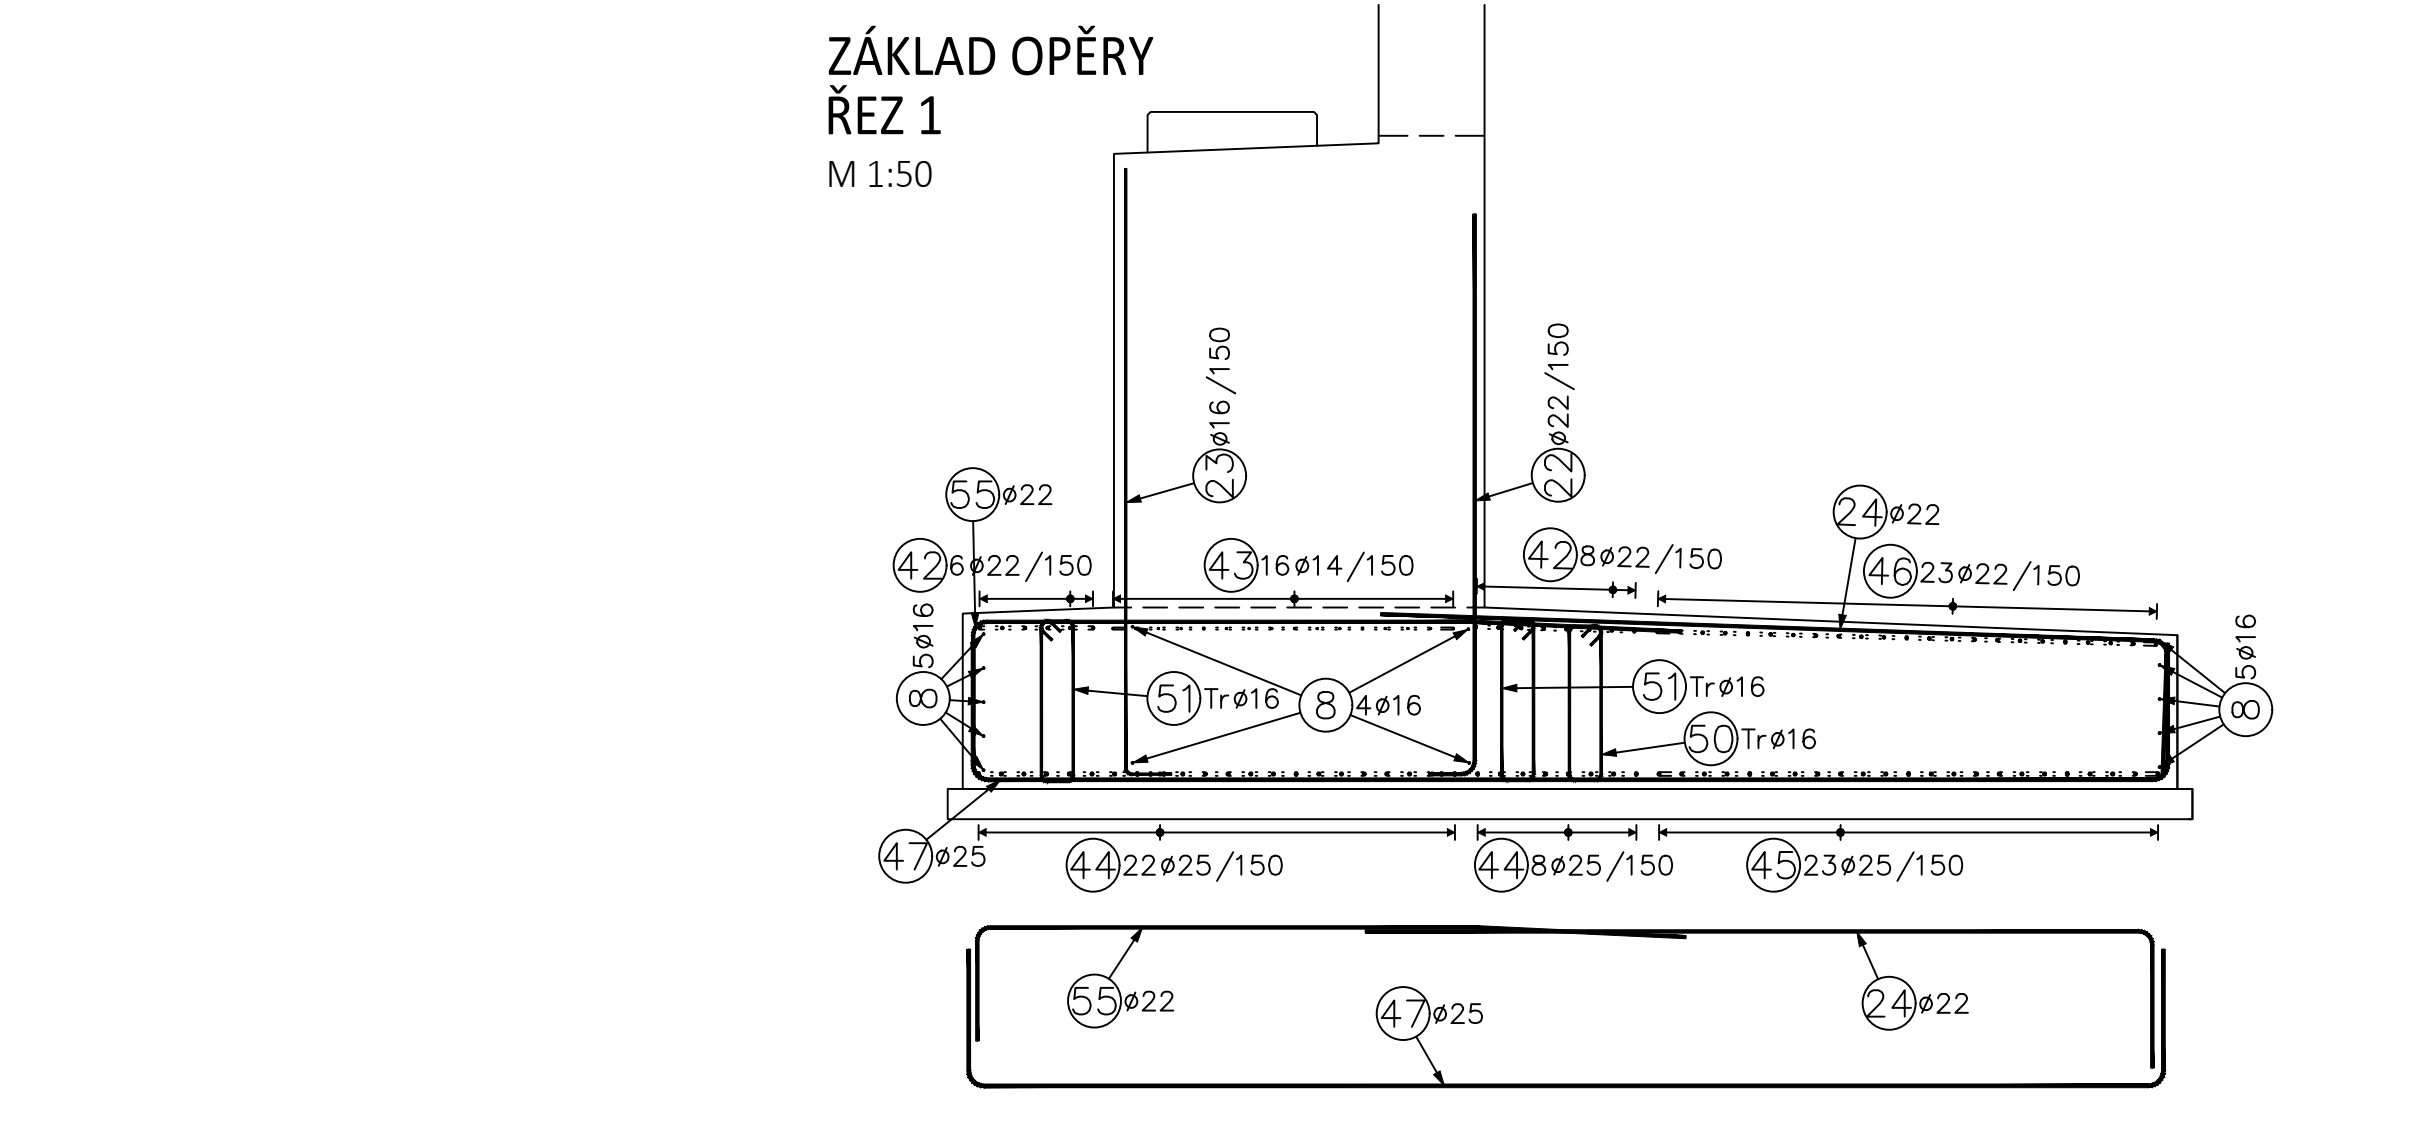

ZÁKLAD OPĚRY  
PŮDORYS  
M 1:50

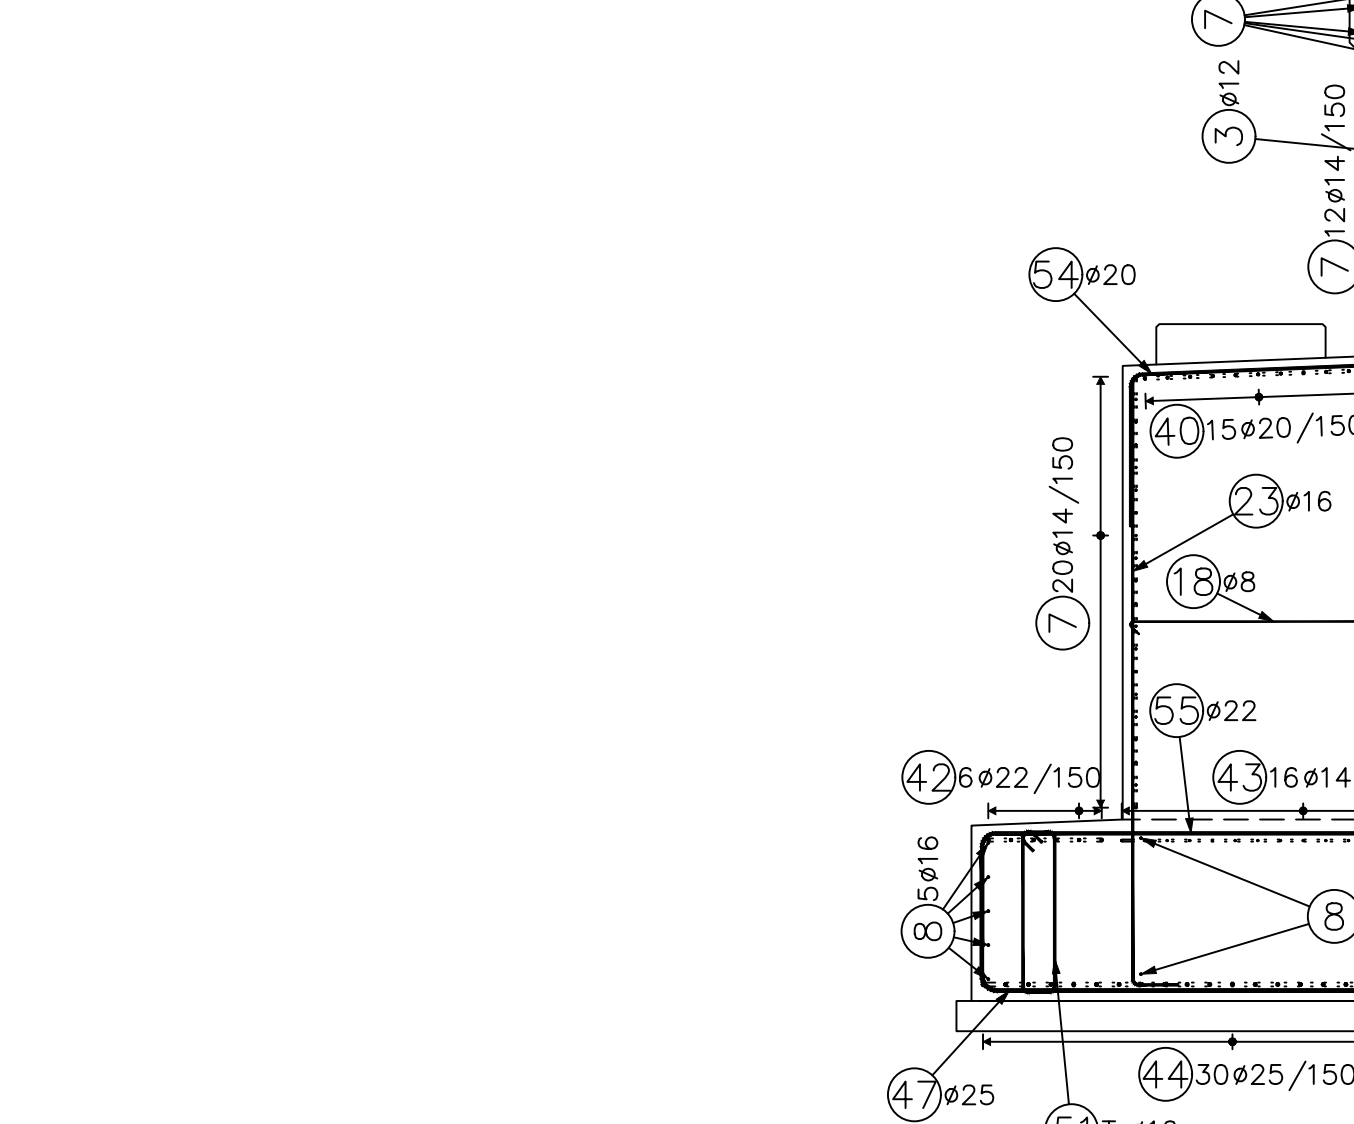

ZÁKLAD OPĚRY  
PŮDORYS  
M 1:50

