


17KZ/9,1

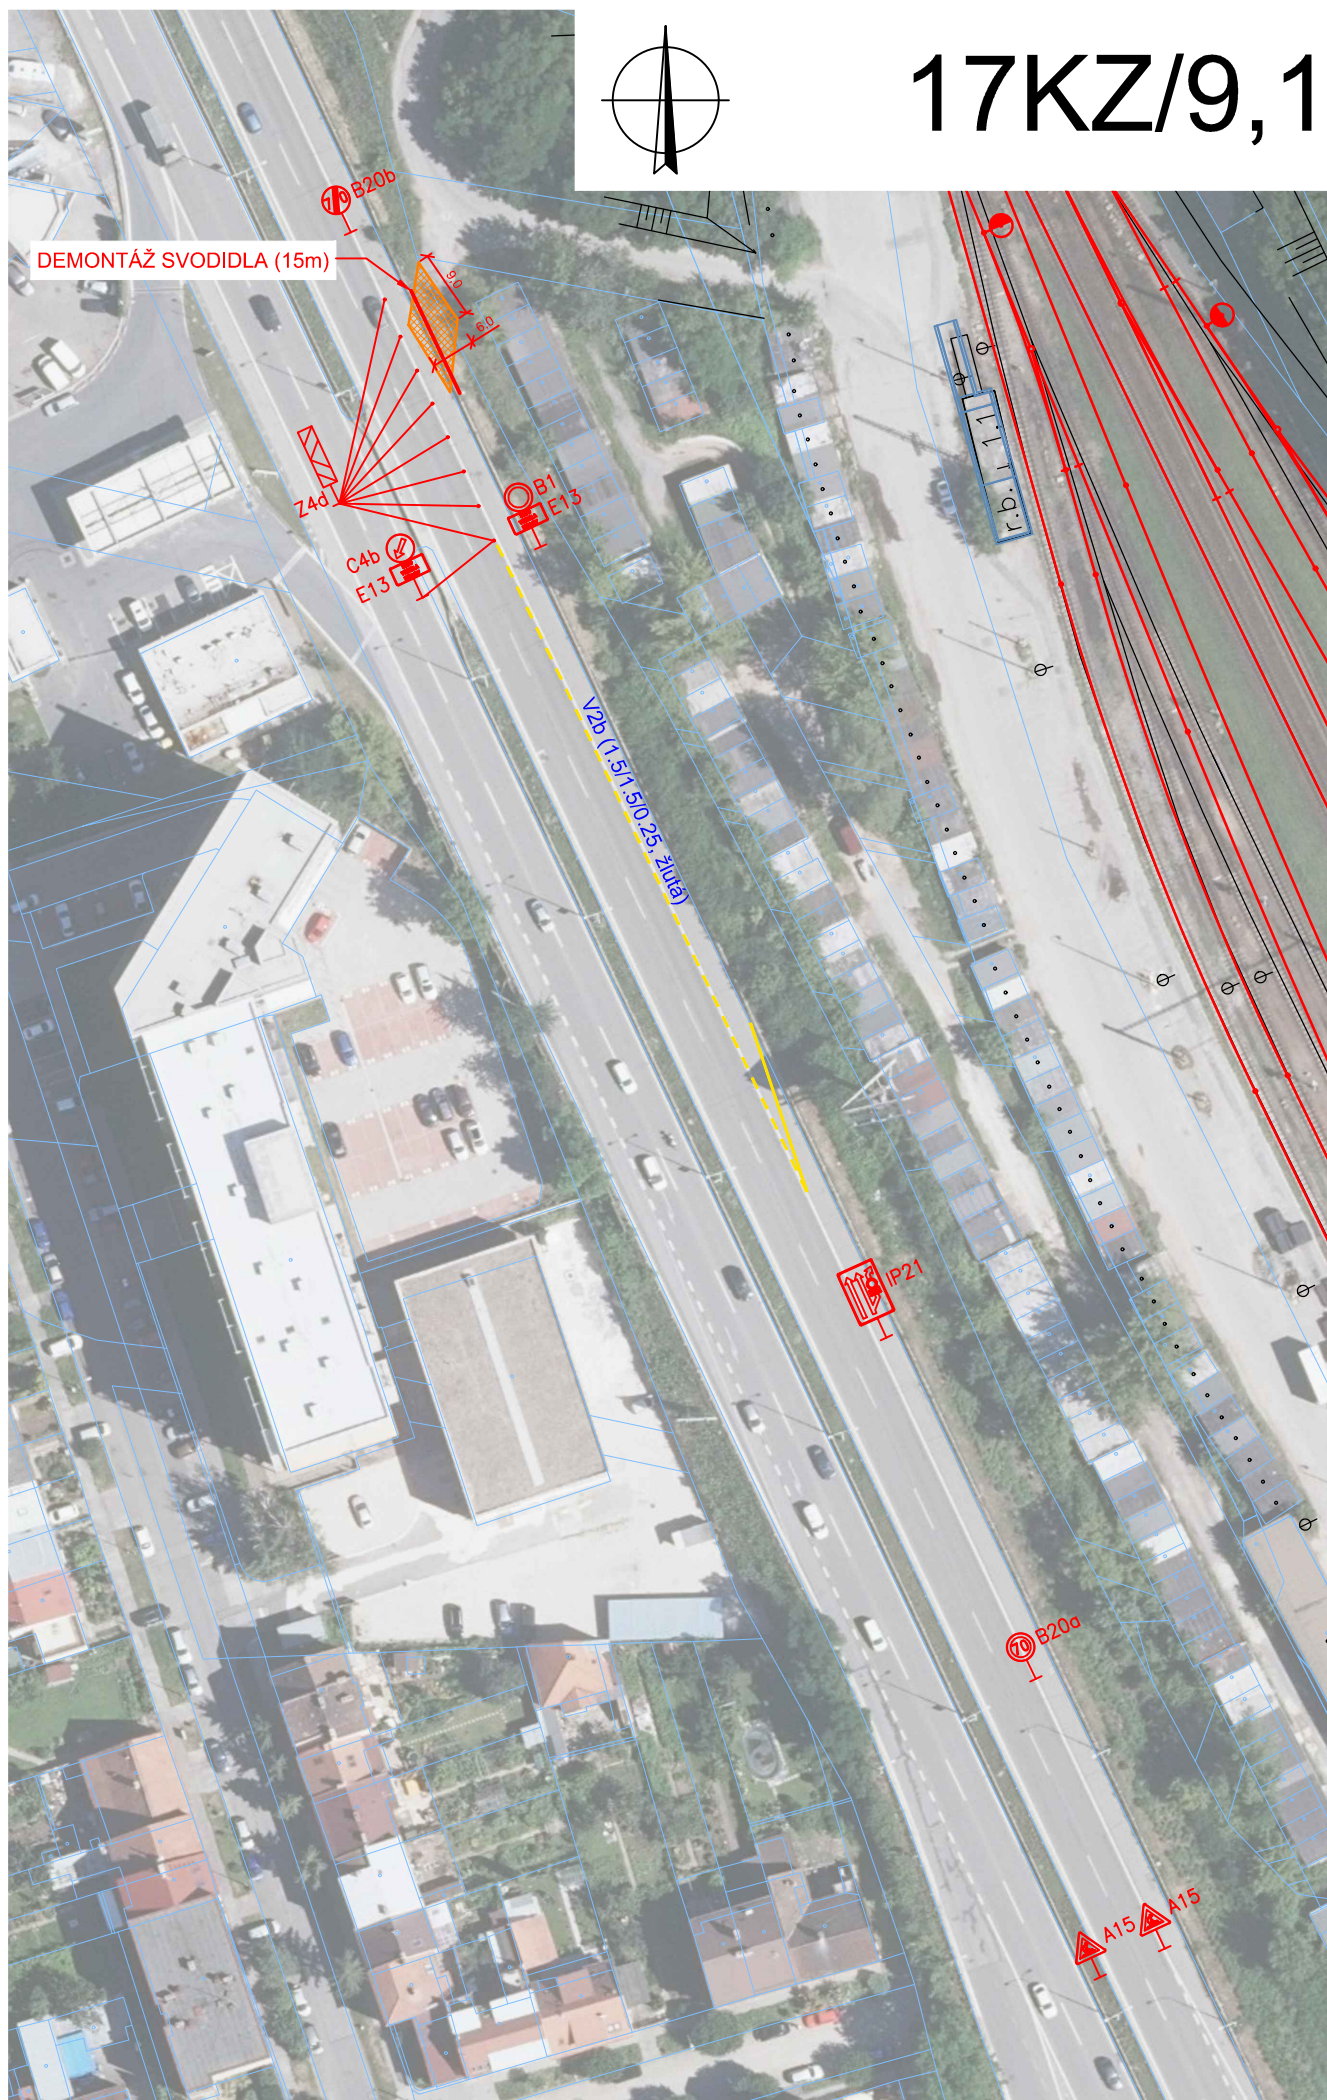

DEMONTÁŽ SVODIDLA (15m)

V2b (1.51.50.25.310a)

B20b

Z40

C4b
E13

B1
E13

IP21

B20a

A15

A15