




– PUDORYS – TVAR
1:100

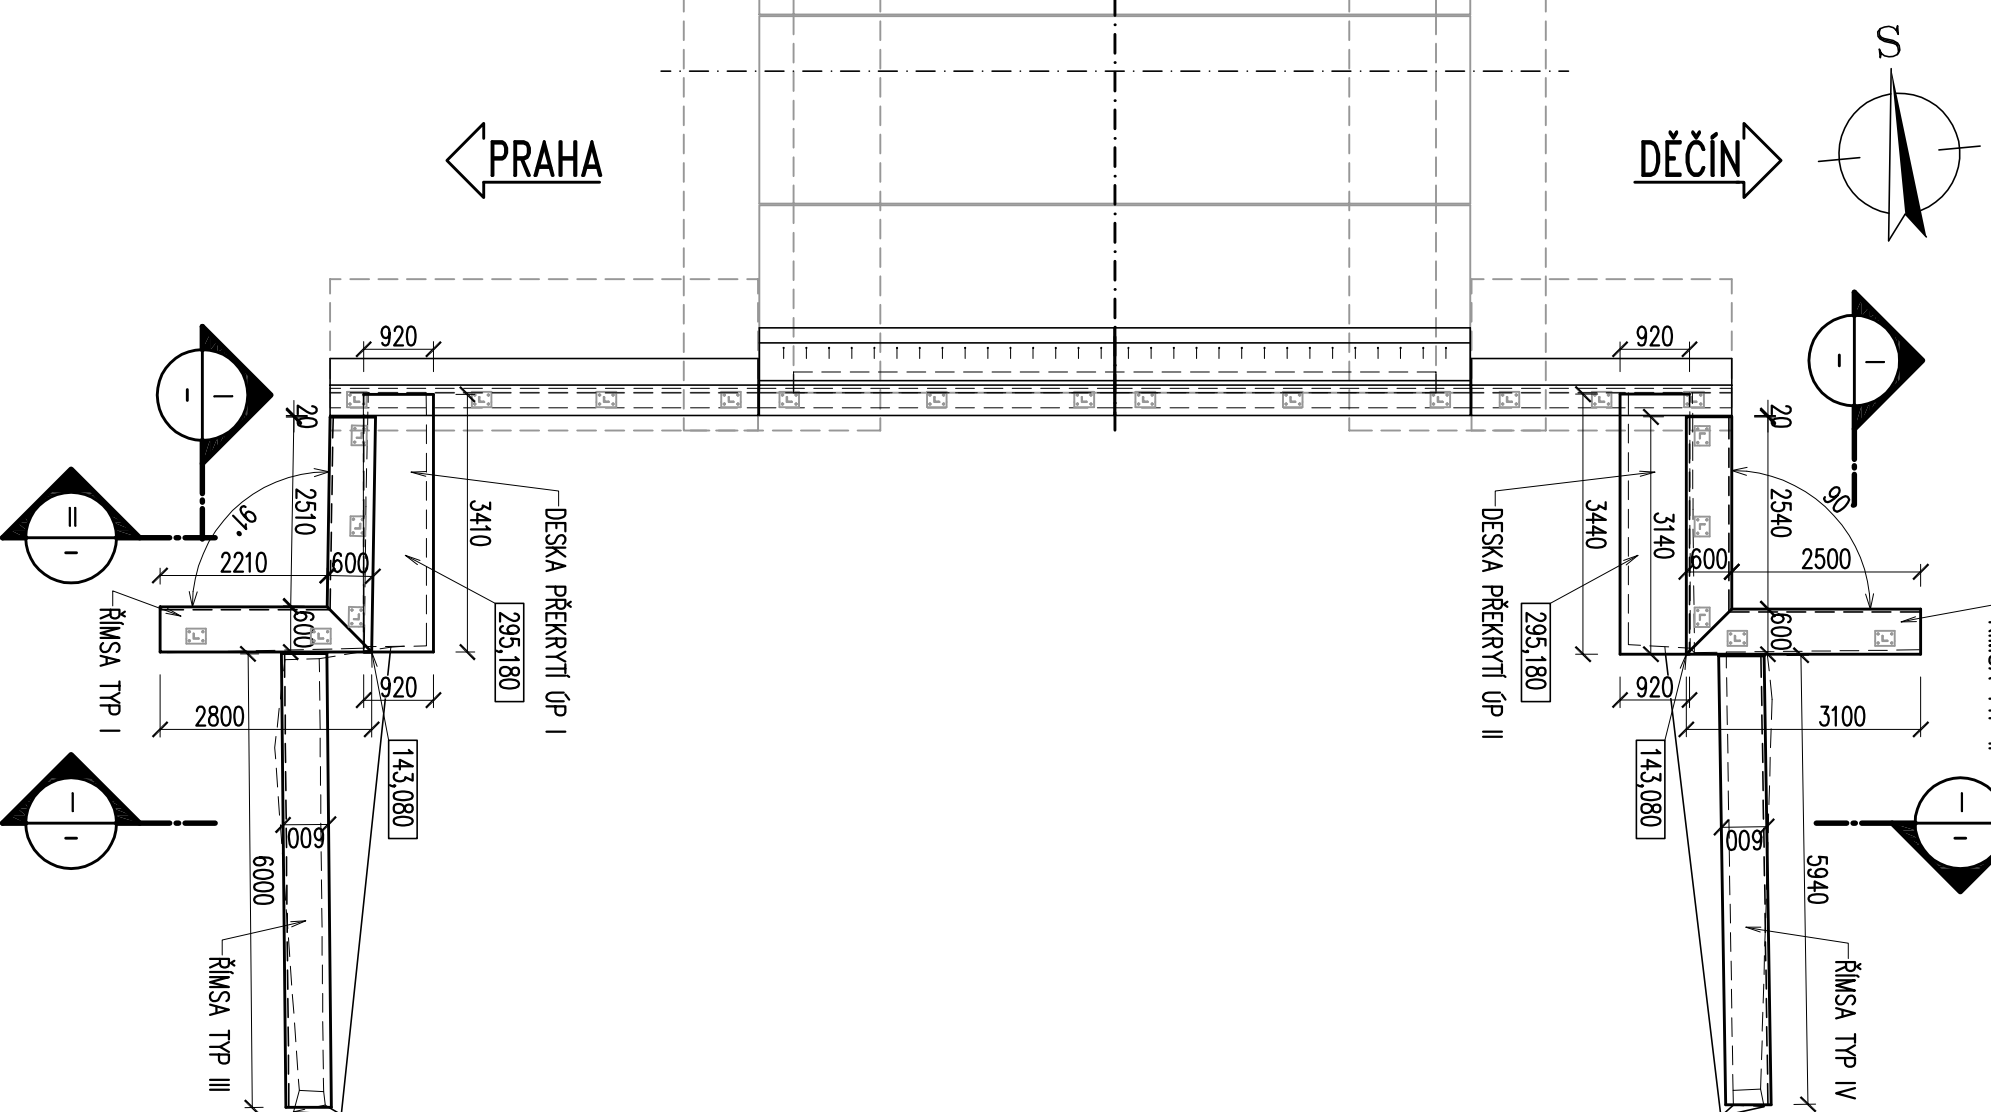


– ŘEZ
1:50

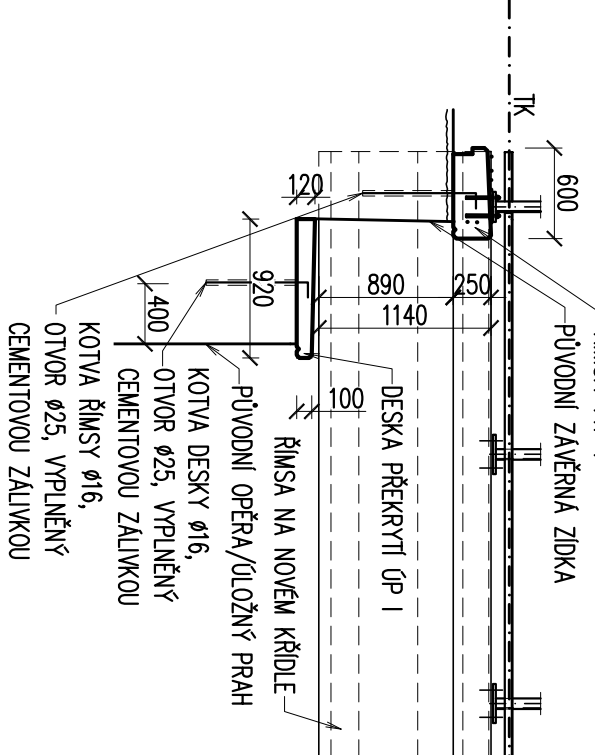


– ŘÍMSY NA SP. ST. – TYP I, II, III, IV
TVAR – 1:25

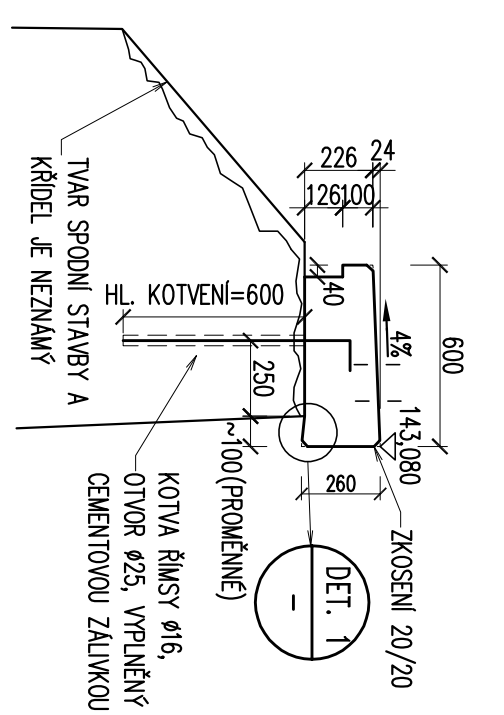

– ŘÍMSY NA SP. ST. – TYP I, II, III, IV
VÝZTUŽ – 1:25

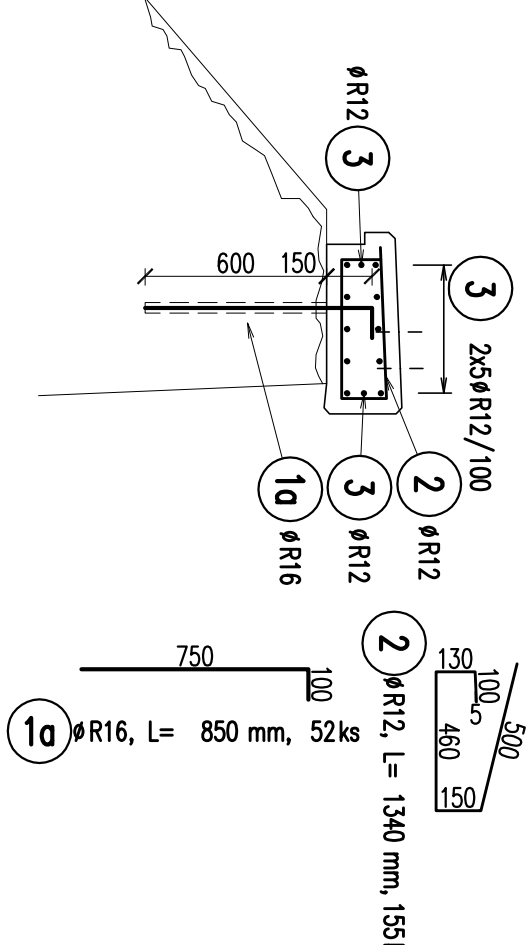

– ŘÍMSA NA SP. ST. – TYP II
VÝZTUŽ – 1:50

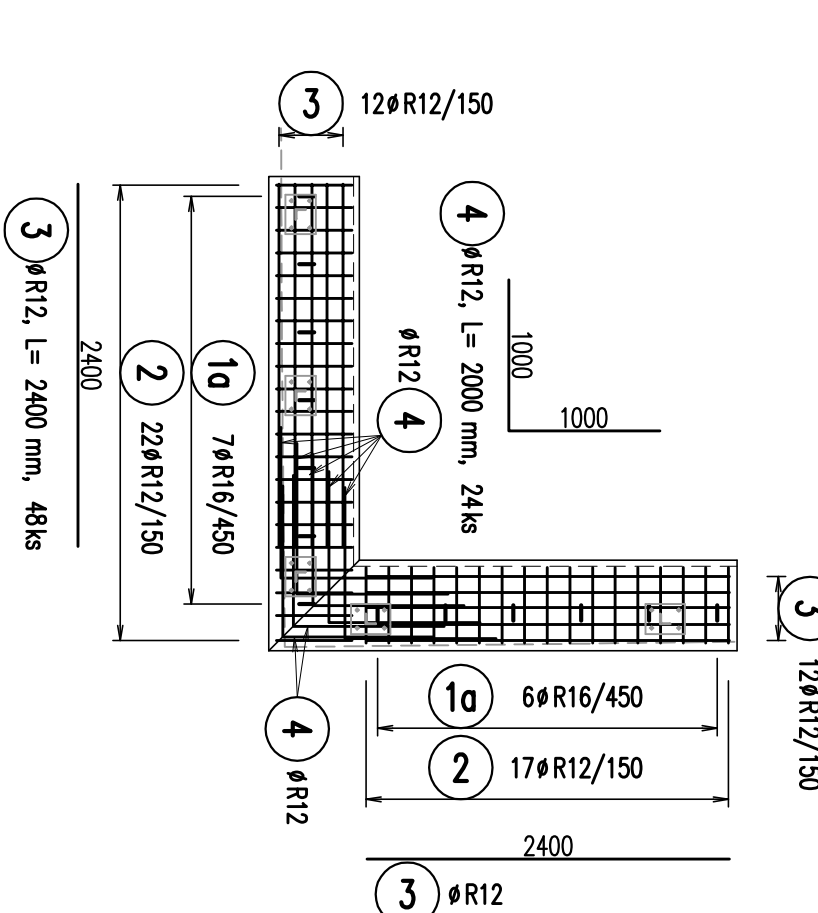

– ŘÍMSA NA SP. ST. – TYP I
VÝZTUŽ – 1:50

