

PARKOVACÍ HALA HZS JPO Havlíčkův Brod  
KATASTRÁLNÍ SITUACE AREÁLU

M 1:1000

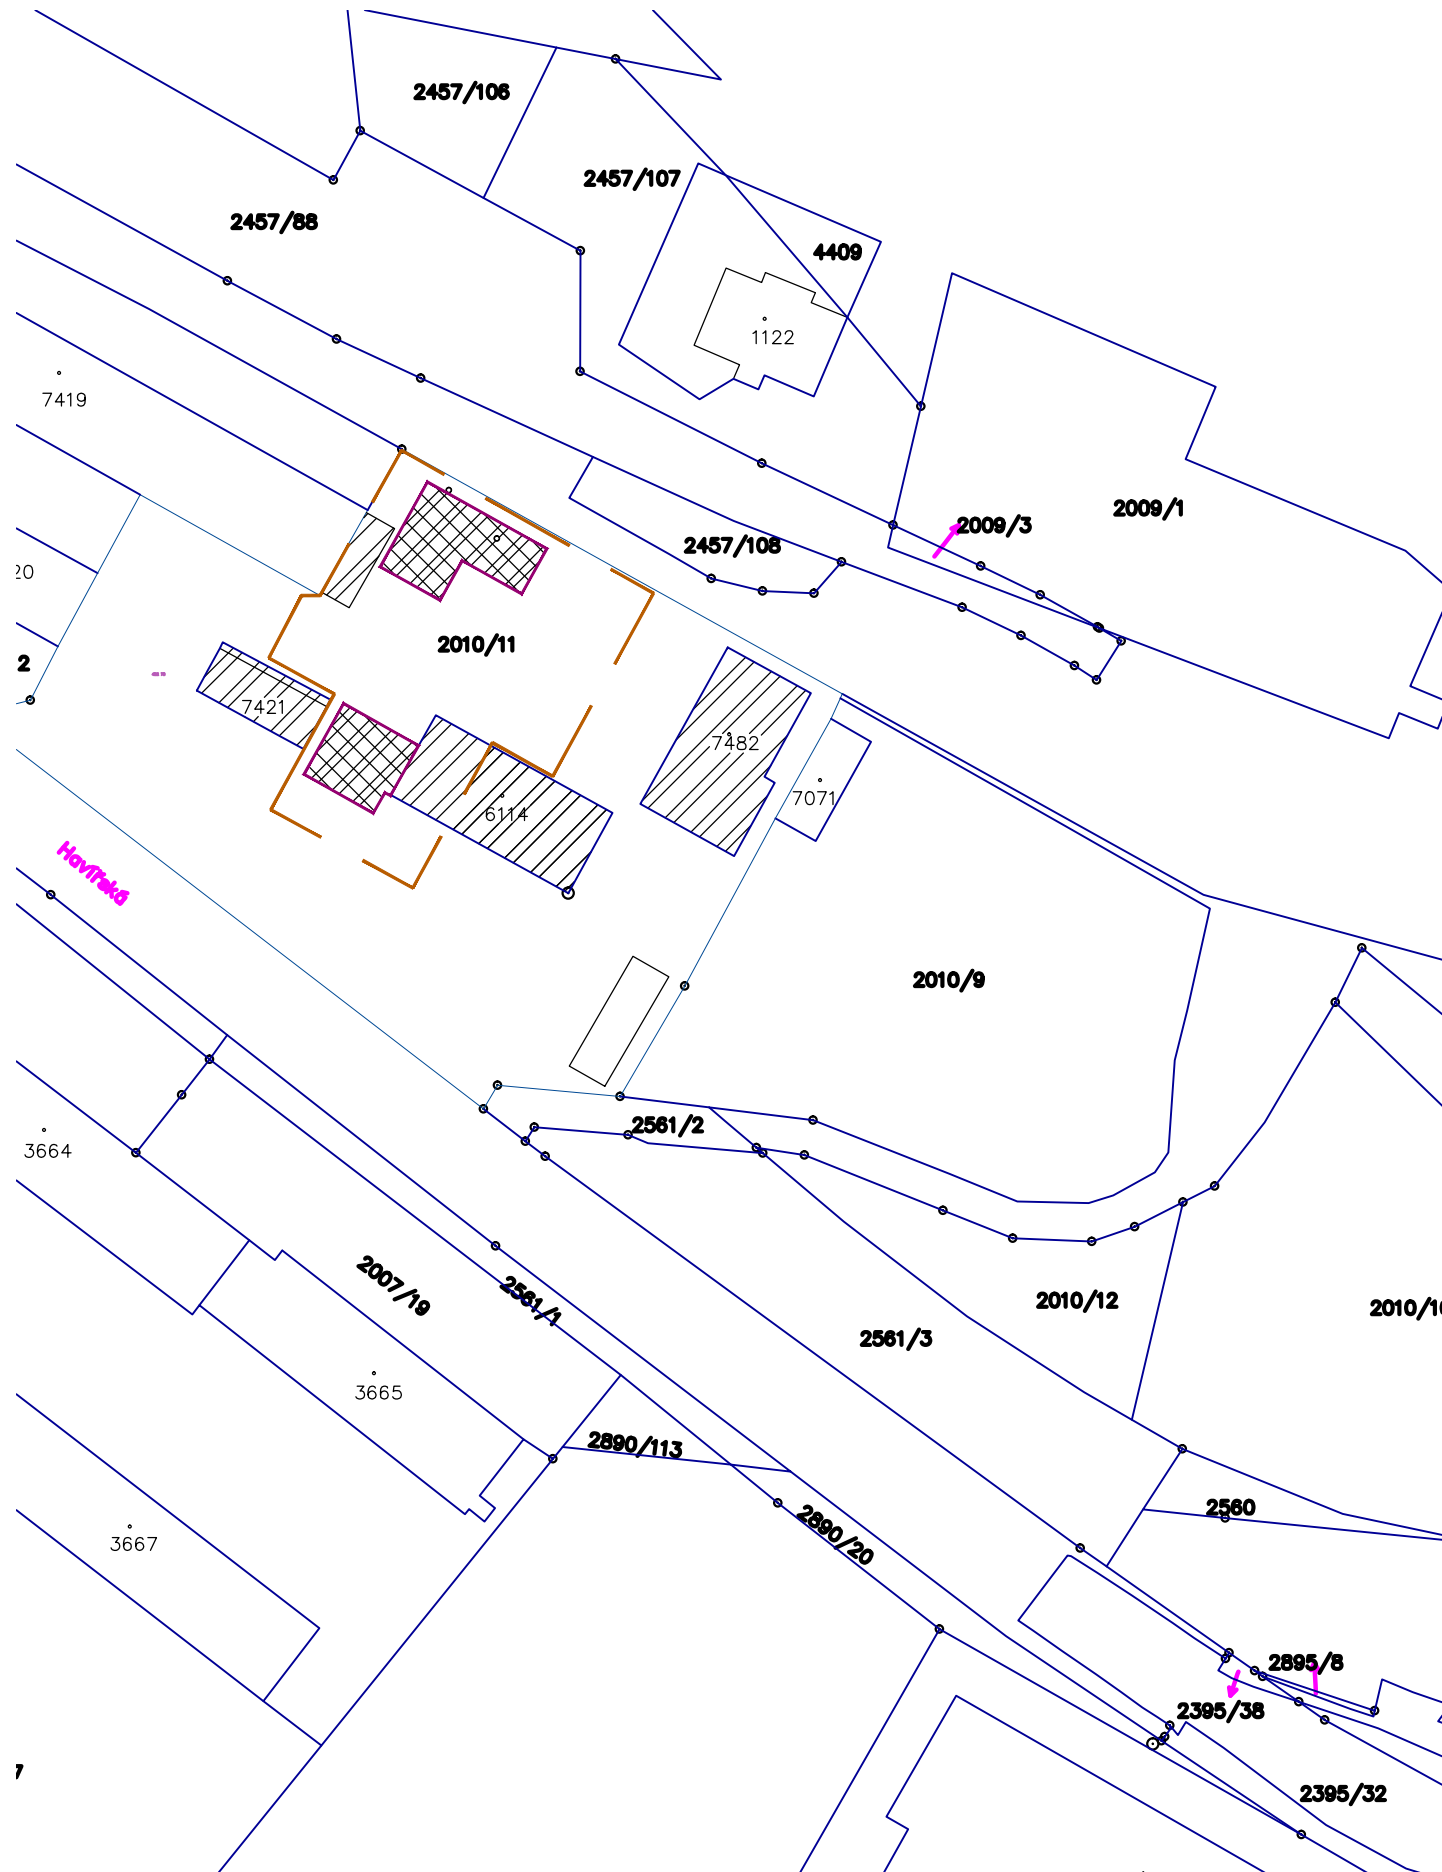


Diagram illustrating building footprint types:

- STÁVAJÍCÍ OBJEKTY V AREÁLU HZS (Existing objects in the HZS area): Represented by a blue hatched rectangle. Labels indicate "hranice pozemku" (land boundary) and "hranice objektu" (object boundary).
- ŘEŠENÉ NOVÉ OBJEKTY (Solved new objects): Represented by a purple rectangle with a cross-hatch pattern.
- OBVOD STAVBY (Building footprint): Represented by an orange U-shaped outline.

Veškerá práva vyhrazena. Tento výkres a detail je majetkem projektanta a nesmí být použit celý ani z části bez písemného souhlasu.

VYPRACOVAL		ZODP.PROJEKTANT		GENERÁLNÍ PROJEKTANT
ING.P.MYSLIVEC		ING.D.KOZLÍK		
OBEC:		KRAJ:		
HAVLÍČKŮV BROD		VYSOČINA		
INVESTOR:				TAPA projekt  TAPA projekt s.r.o. Waldhauserova 948, Havlíčkův Brod 580 01 IČO: 25 92 93 13, tel.: +420 569 333 273 e-mail: posta@tapa-p.cz
SPRÁVA ŽELEZNIC, s.o.				
DLÁŽDĚNÁ 1003/7, 110 00, PRAHA 1				
PARKOVACÍ HALA HZS JPO Havlíčkův Brod				
I GEODETICKÁ ČÁST				
k.ú. Havlíčkův Brod st.par.č. 6114, par.č.2010/11				
NÁZEV VÝKRESU:				
KATASTRÁLNÍ SITUACE AREÁLU				
DATUM		2/2021		
ÚČEL		DUSP		
ZAK.Č.		19017		
MĚŘÍTKO		Č.KOPIE		
1:1000				
Č.v.		I.2		