


 CD-Telematika MK	Poručka č.								JIČIN
	Oprava č.								
	Plati od	IV 2011	XII 2017	IV 2018	IV 2022				

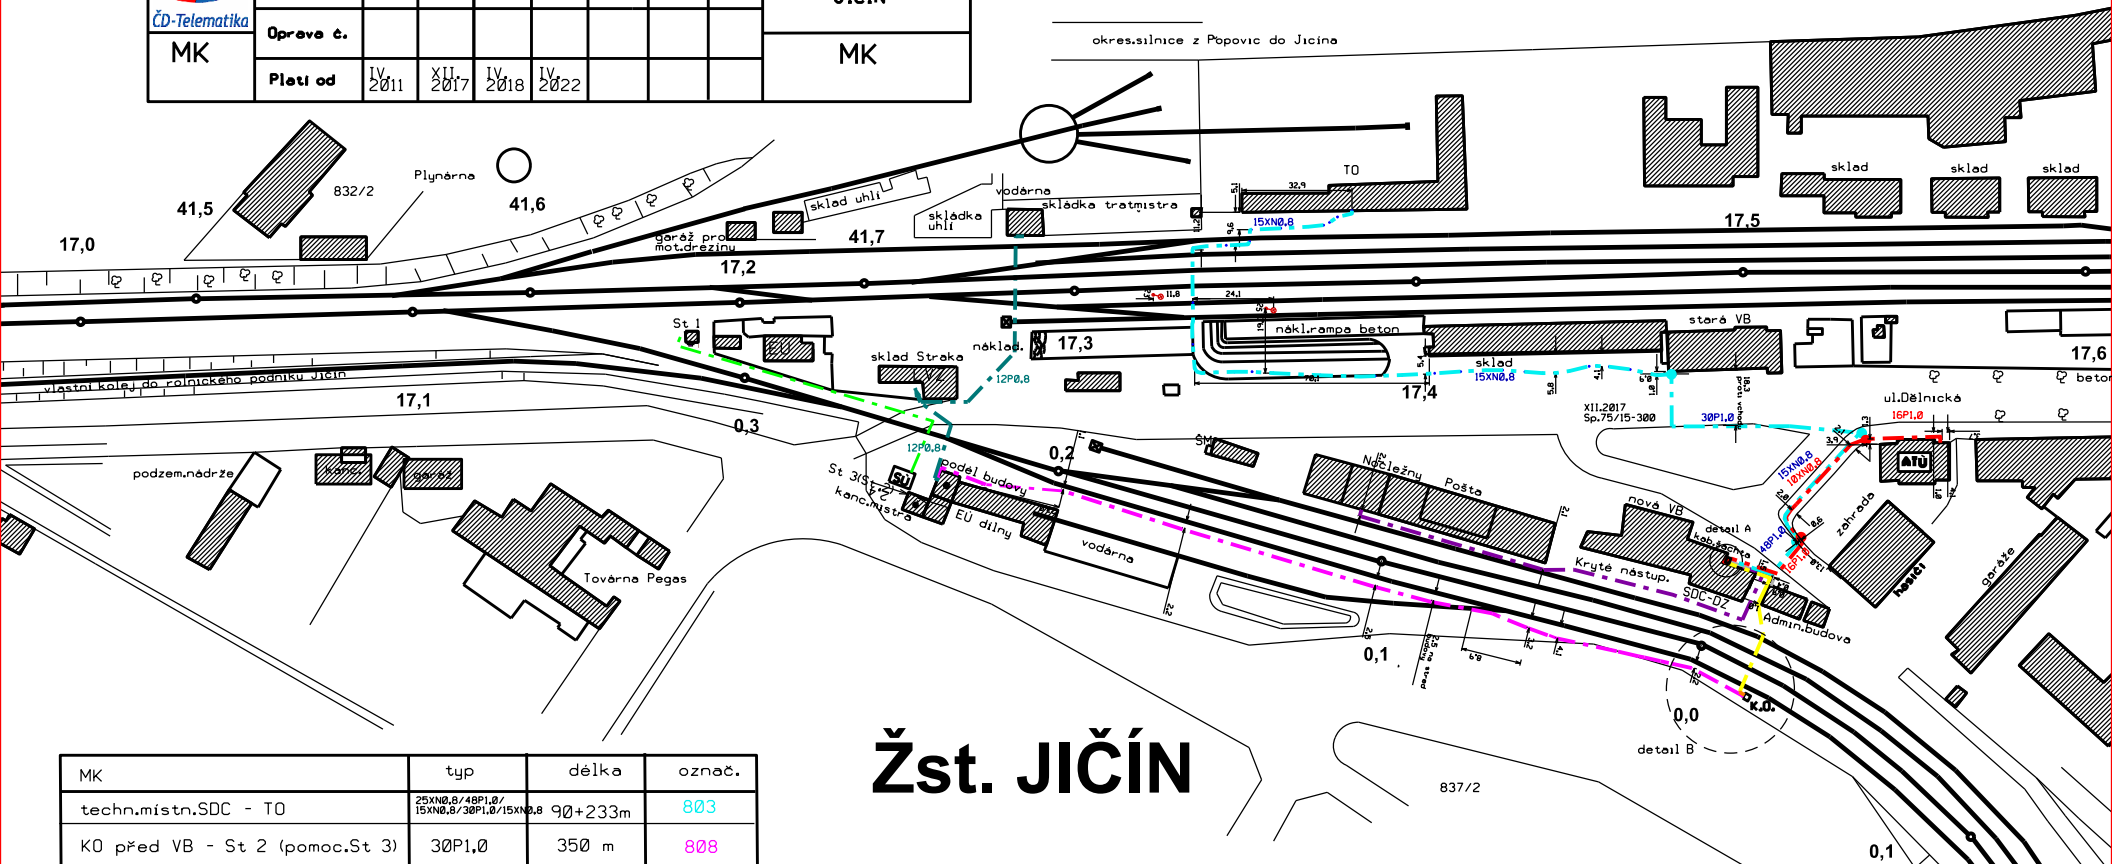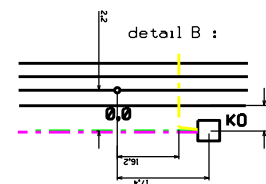

# Žst. JIČÍN

detail A :

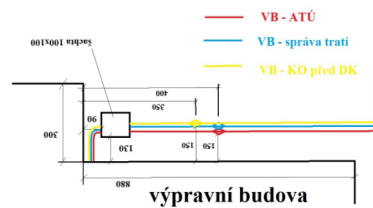

MK	typ	délka	označ.
techn.mistn.SDC - TO	25xN0,8/48P1,0/ 15xN0,8/38P1,0/15xN0,8	90+233m	803
K0 před VB - St 2 (pomoc.St 3)	30P1,0	350 m	808
VB - noclezny	TCEPKPFLE 3xN0,8	150 m	815
techn.mistn.SDC (DZ) - K0 před VB	7P1,0/5xN0,8		X
ATÚ - techn.mistn.SDC (DZ) 4	25xN0,8 TCEPE/ TCEPKPFLE	120 m	824
St 2 (pom.St.3) - vodárna	12P0,8	120 m	822
PSt.3 - St.1	TCEPKPFLE 3xN0,8.	X	— — —
vodárna - správa trati	12P1,0.	X	X
VB sděl.mist. VB KO CETIN	TCEPKPFLE 5xN0,8		— —