


KM 101,300 700
ZÁČATEK ÚPRAVY GPK

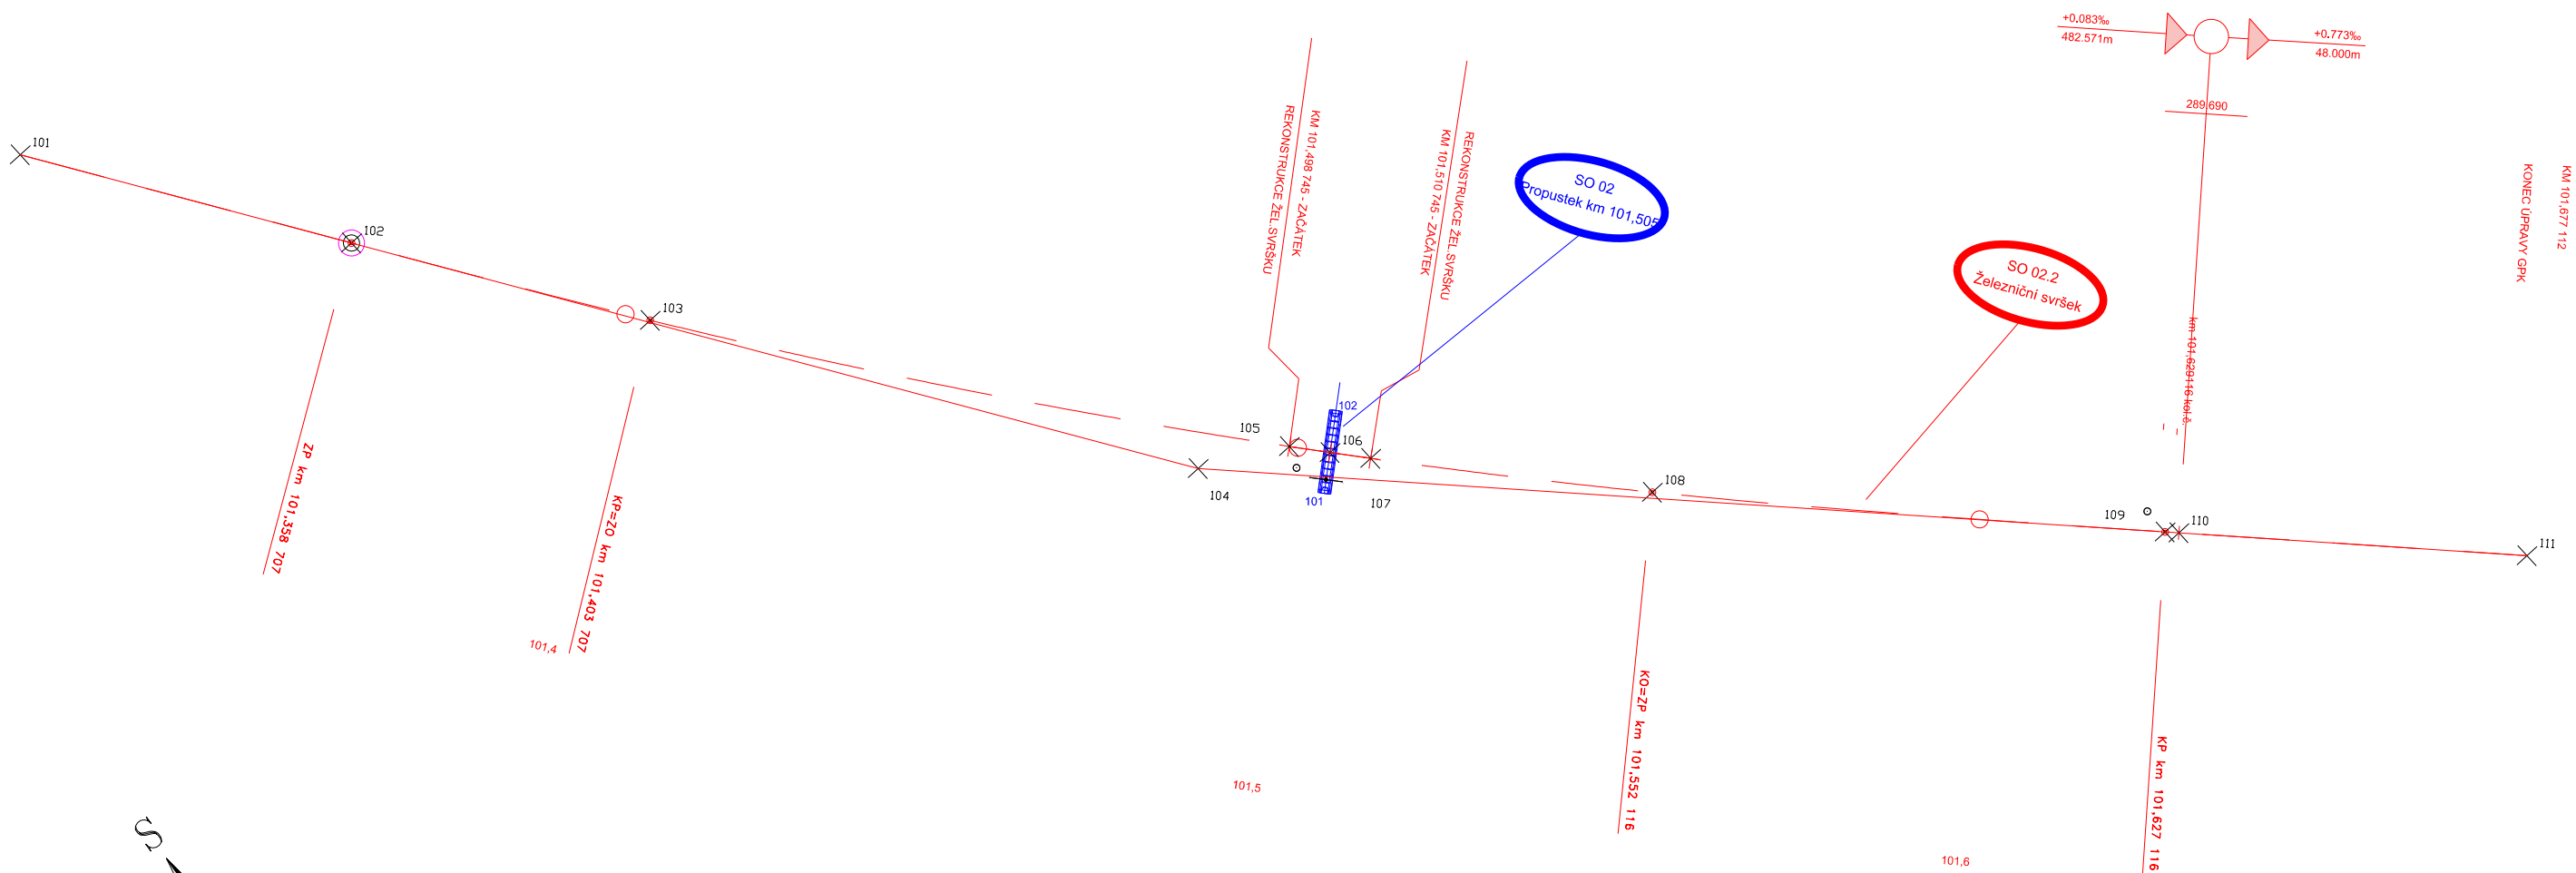

M 1 : 1000