



SEKANÍ TRAVY

150 m² + 30% POSTŘIKU - VLAT. ČD a.s.

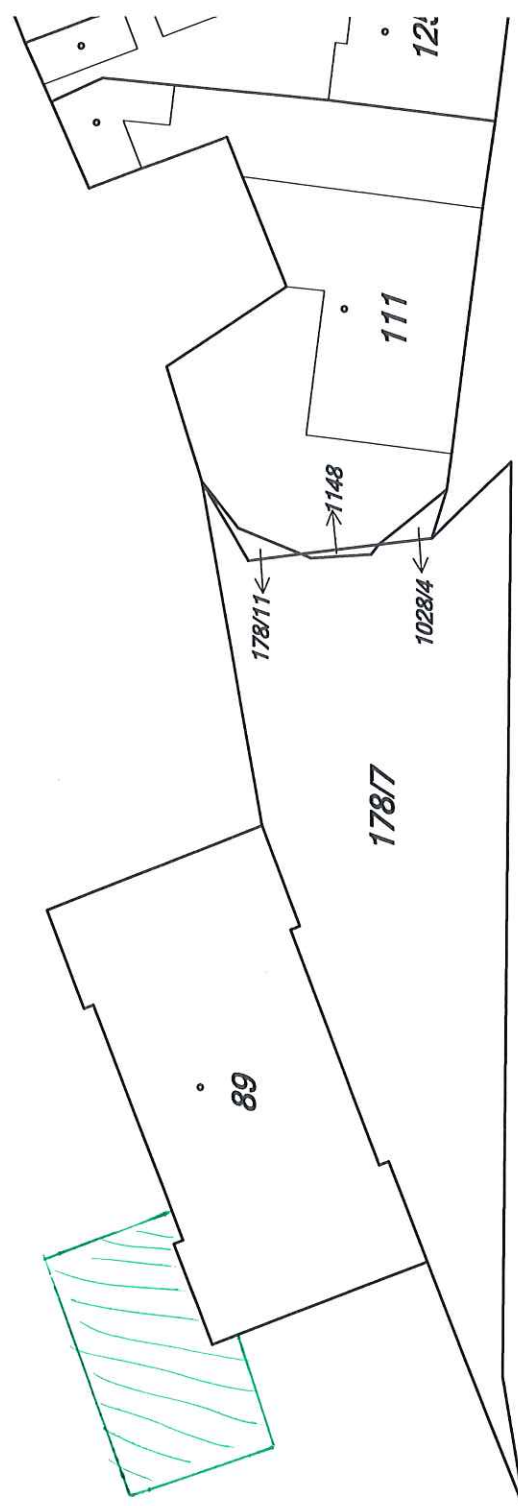

1028/3

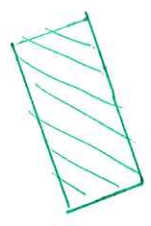