


Est. POČENADY

Návěstidla - ŽST											
Seřaďovací						Odjezdová				Vjezdová	
Obvod výpravčího											
Se 20	221,668	Se 23	221,745	Se 26	221,993			Z V3162			
		Se 24	221,813			L 1	221,714	Př ES	odjezdová	Z koleje č. 2	Z koleje č. 1
Se 21	221,708	=	0,139	Se 27	221,993			=	V3162		
Se 22	221,711	Se 25	221,889	Se 28	0,229	L 2	221,708	ES	0,330	Př 2S	223,412
=	0,037	=	0,050	=	221,903			=	222,169	Př 1S	223,412
										</	

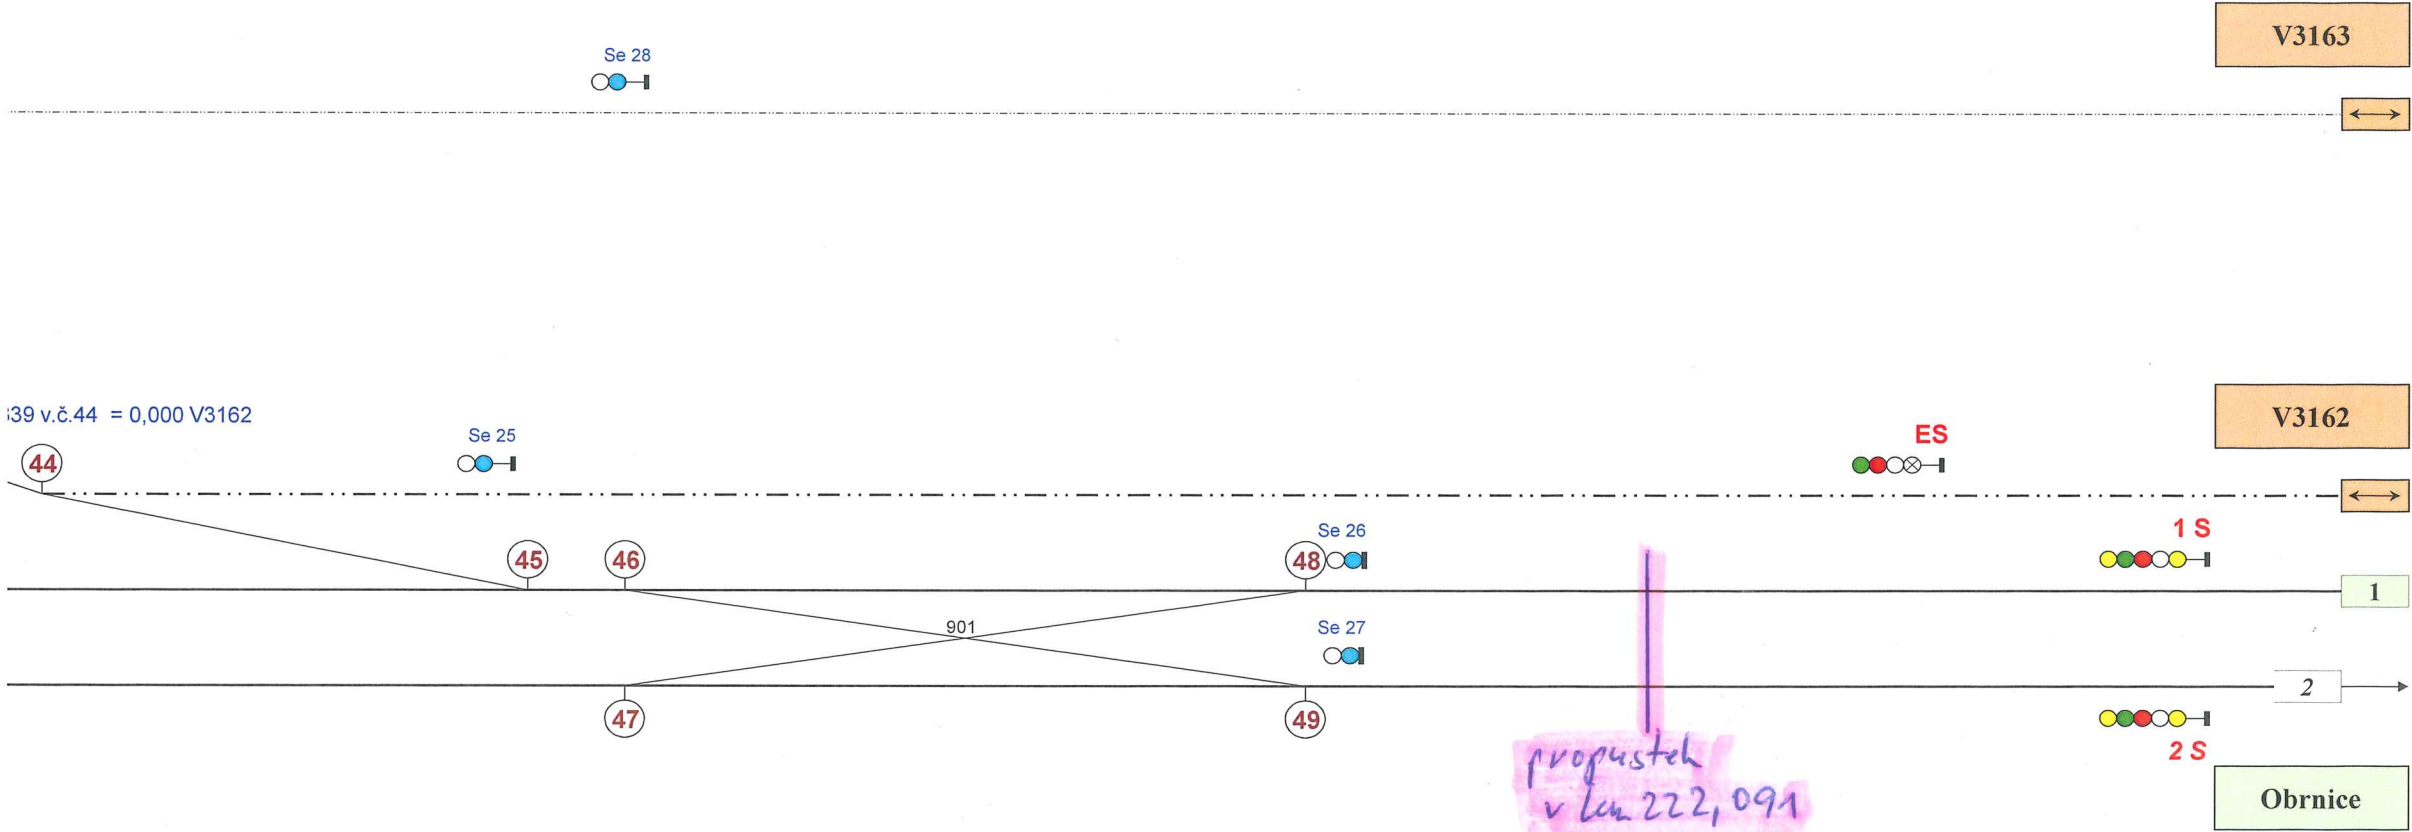

Výhybky	
přest.	poznámka
od posunu	
ručně	VZ, klíč Vk2/41 je držen v EZ v kolejišti
ručně	VZ, klíč je držen v KZ Vk2

Výhybky														
č.	staničení	přest.		č.	staničení	přest.		č.	staničení	přest.		č.	staničení	N
Obvod výpravčího														
37	221,674	elm.		42	221,813	elm.		46	221,912	elm.		48	221,991	-55
38	221,712	elm.		43	221,814	elm.							221,936	elm.
39	221,713	elm.		44	221,839	elm.		47	221,912	elm.		49	221,991	-55
40	221,747	elm.		45	221,902	elm.		901	221,951	kříž			221,936	elm.