

L. 189

496.7

4960

L.187




závěs ZOK

[illegible]

496.9

8964


L.188

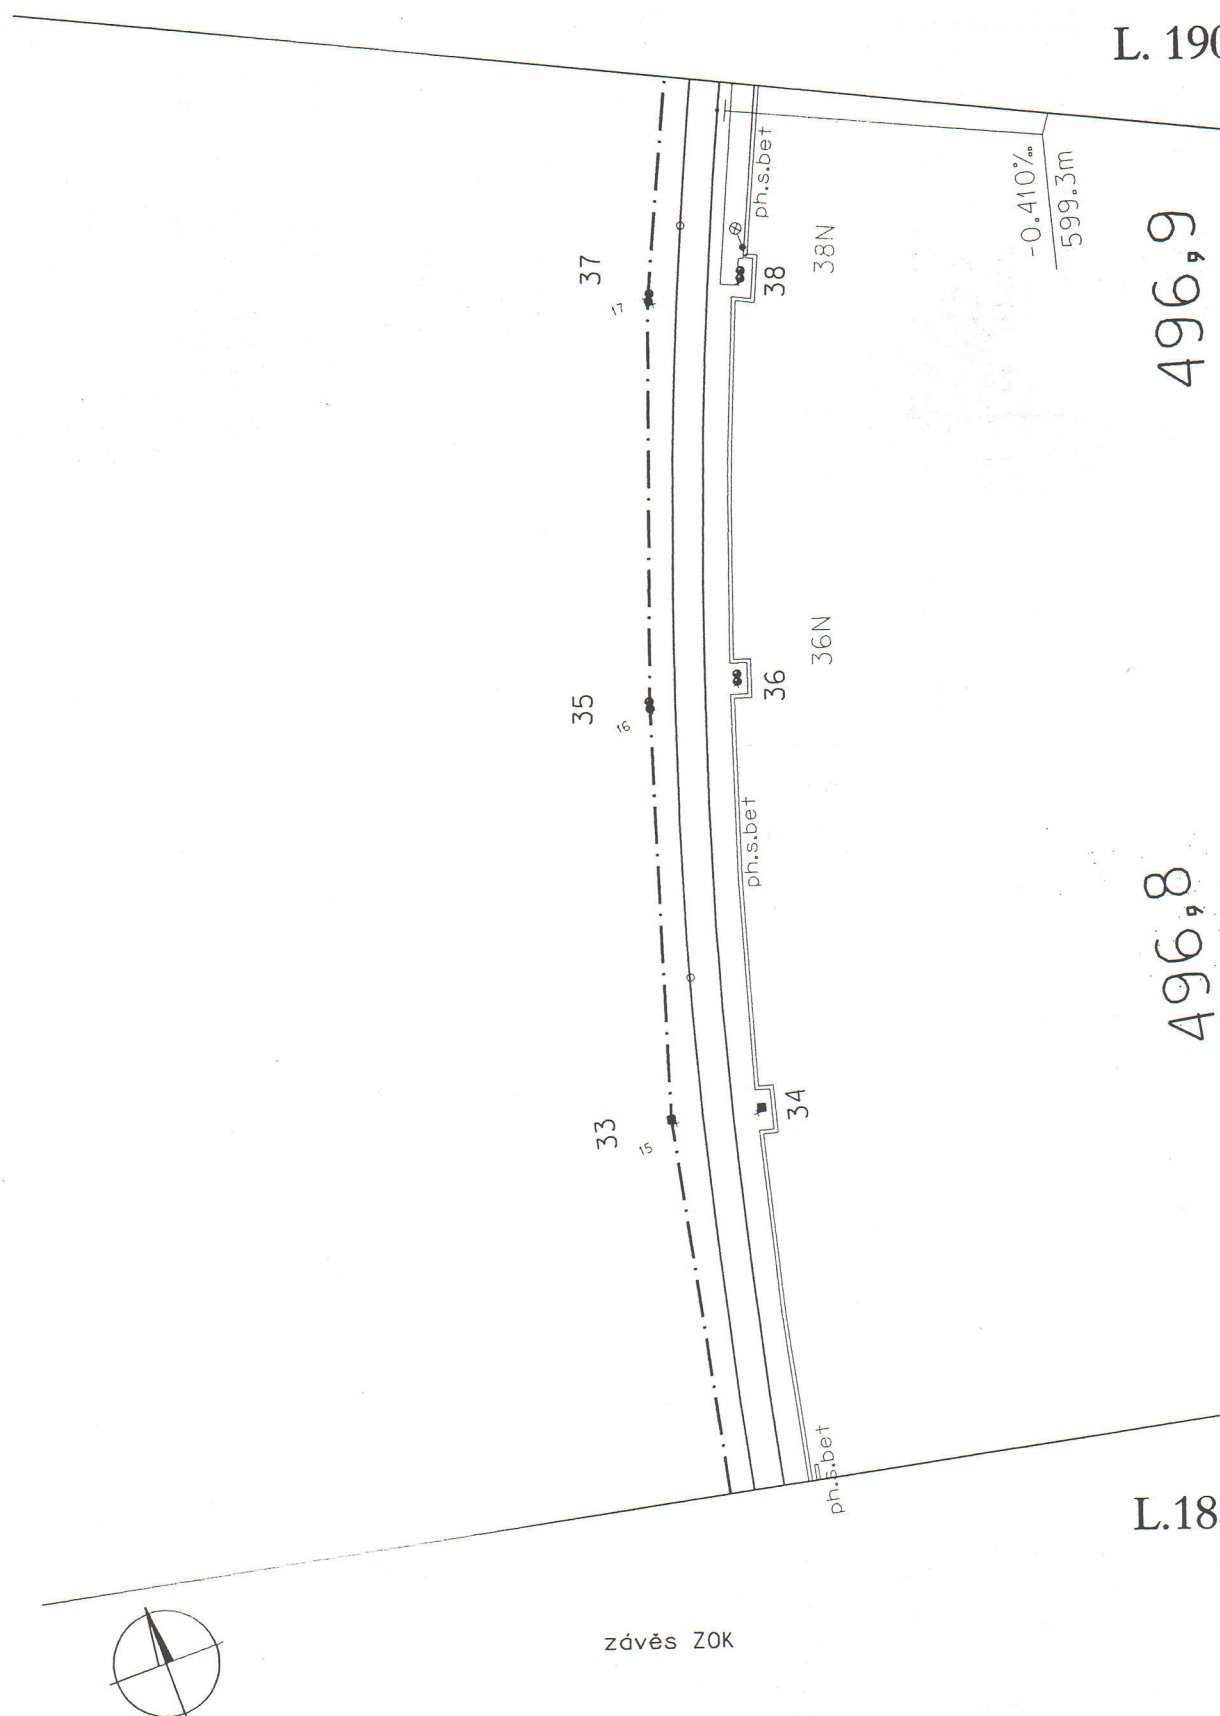[illegible]

497.1

497.0₉

L.189

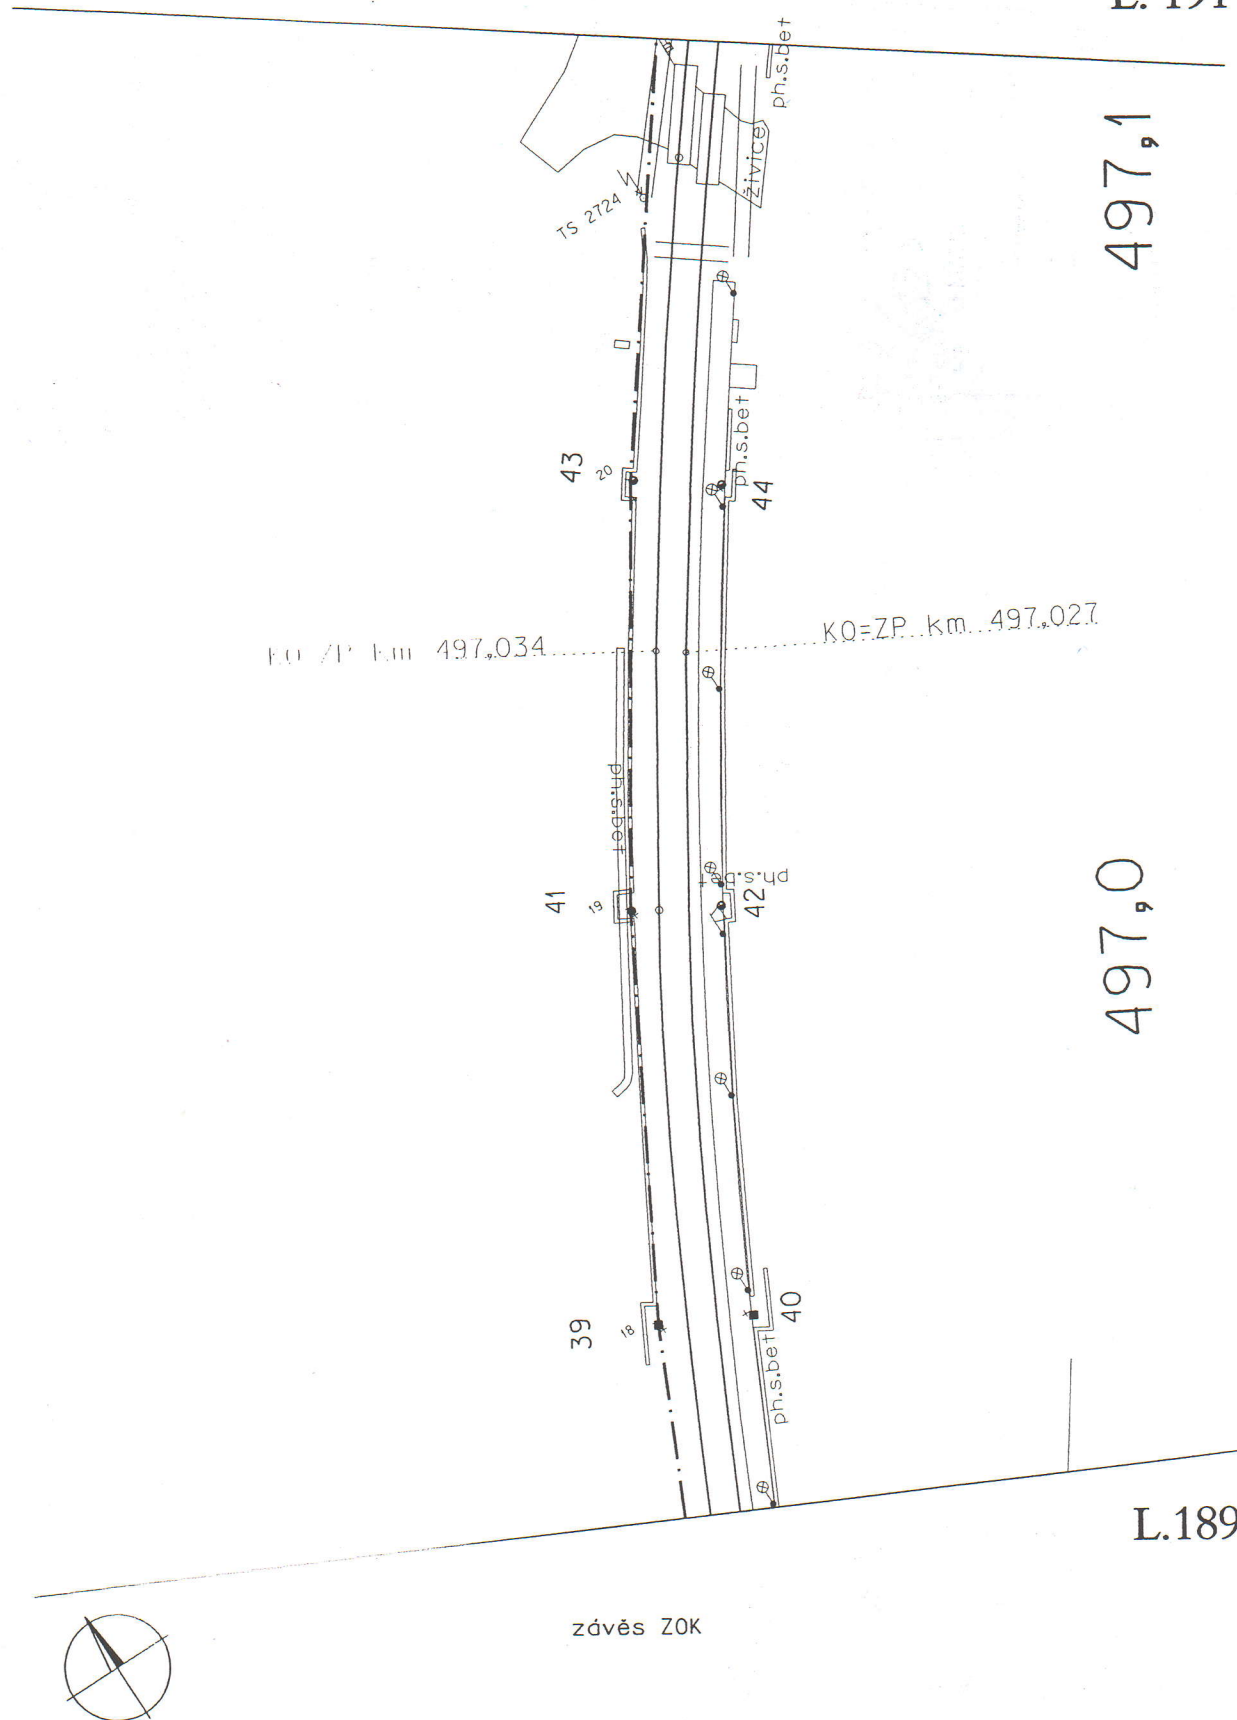

AŽD	Navrhl		Porucha č.								
	Kreslil		Oprava č.								
1 : 1000	Zkoušel		Platí od								