



N HERMINOVY

1:1000

MILOTICE

1:1000

L16

KM 73,1

KM 0,2


DS 06/4

1:1000

UPRAN

L14

průhled

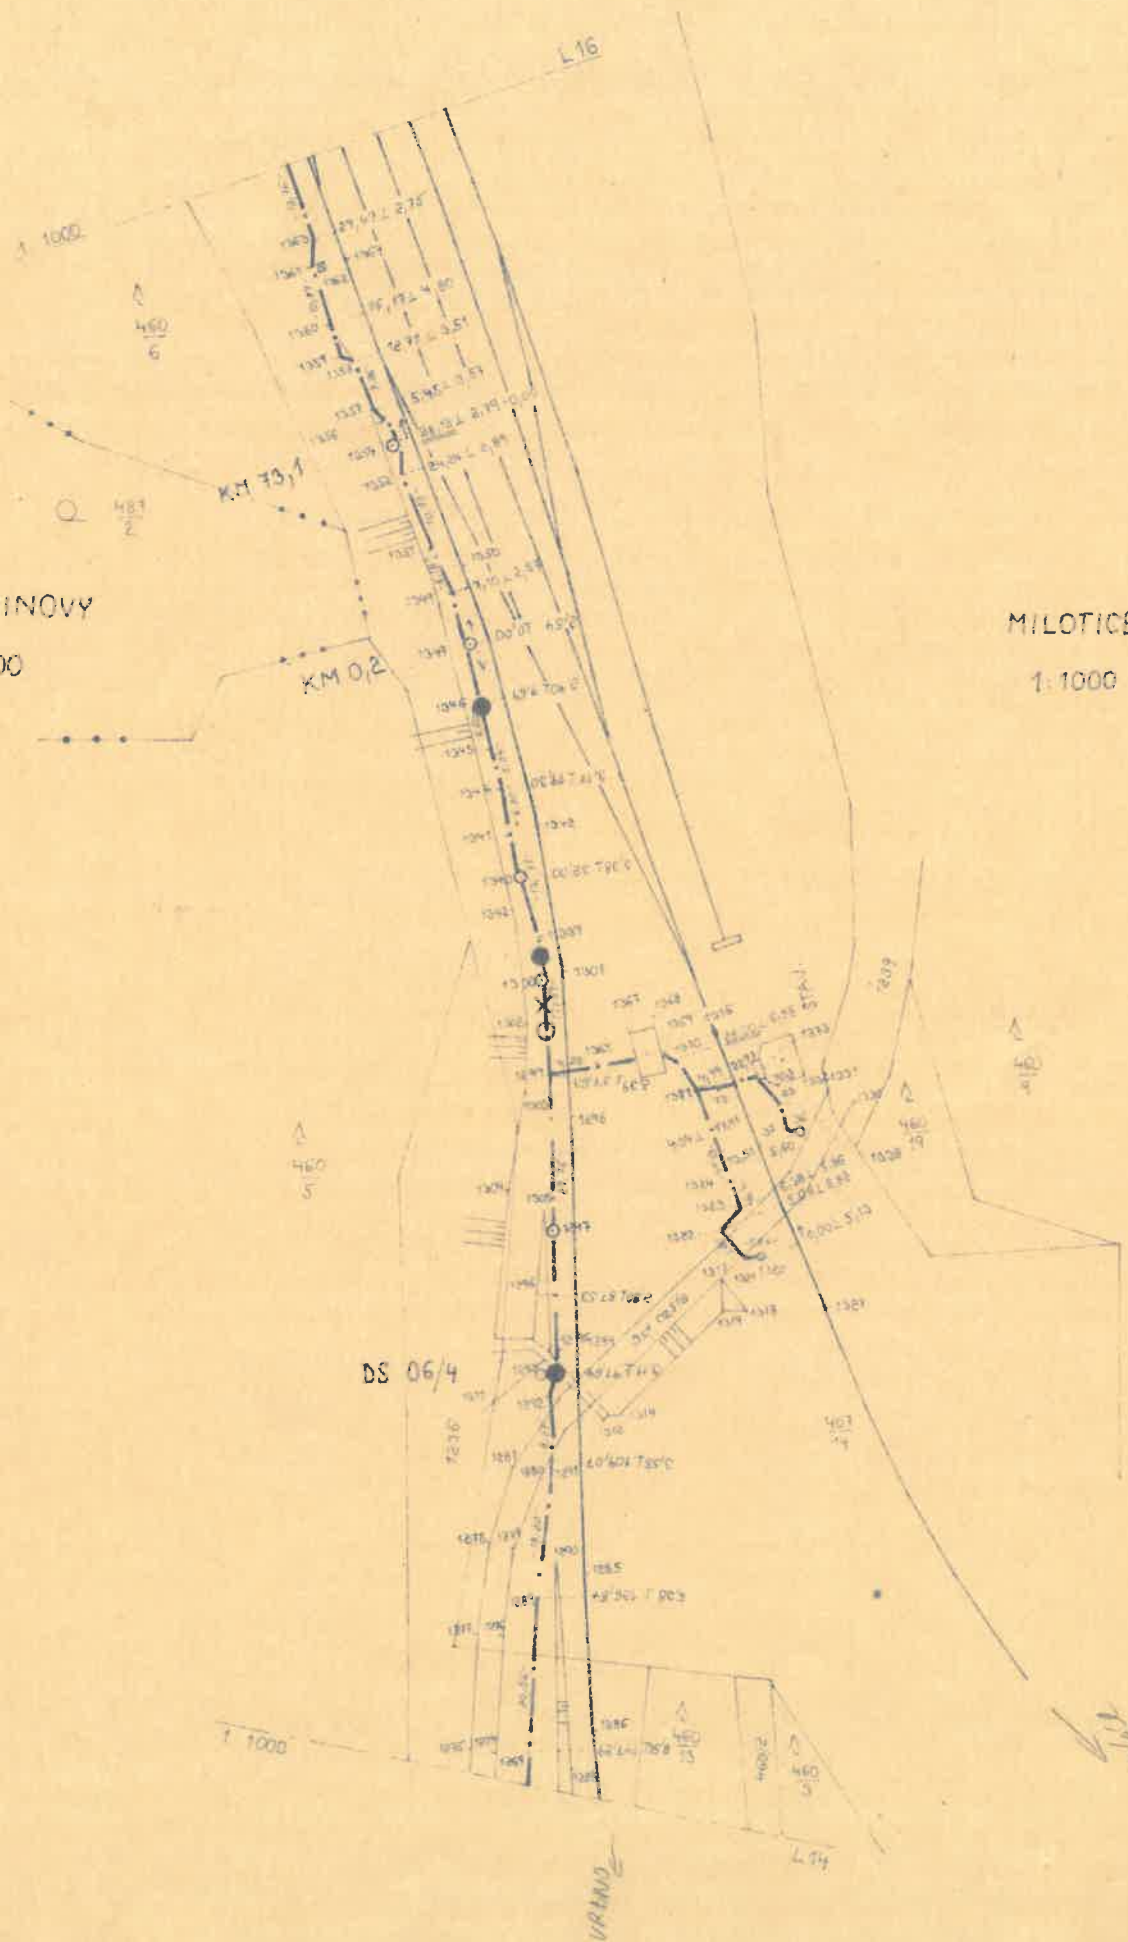

ZÁTOR  
1:1000

DS 06/5  
KM 0,1 KM 73,2

MILOTICE  
1:1000

