


B.4.1 VÝCHOZÍ STAV

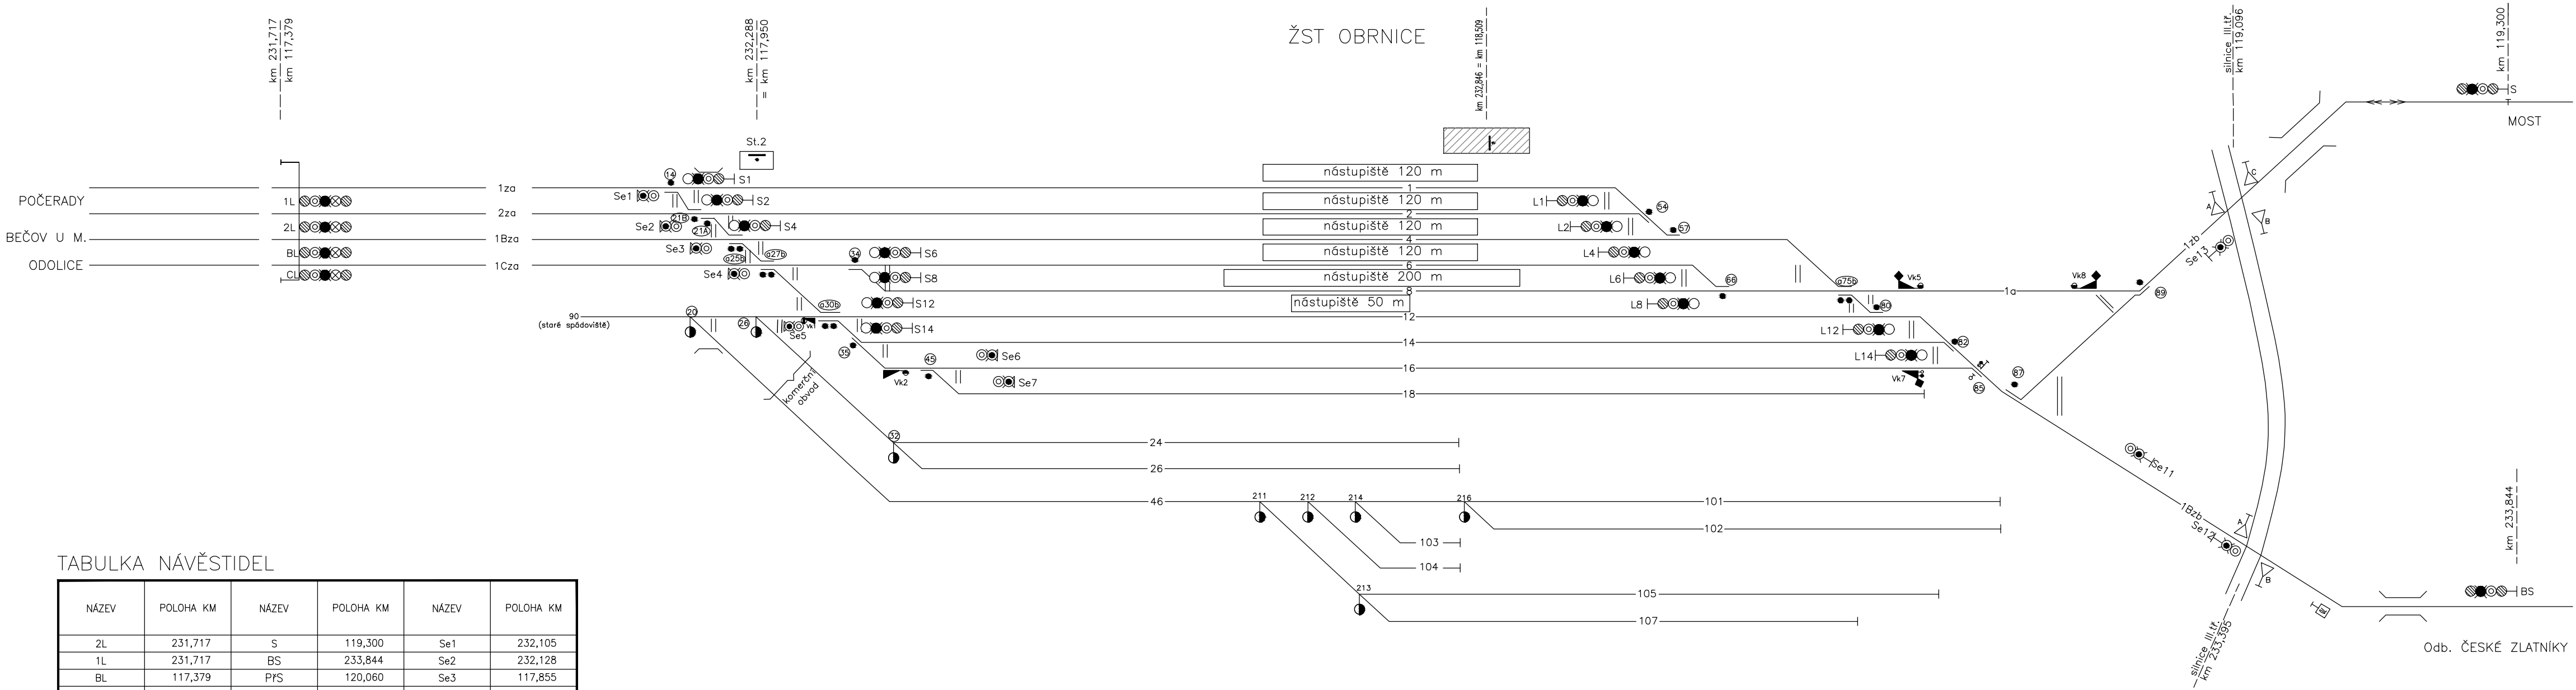

TABULKA NÁVĚSTIDEL

NÁZEV	POLOHA KM	NÁZEV	POLOHA KM	NÁZEV	POLOHA KM
2L	231,717	S	119,300	Se1	232,105
1L	231,717	BS	233,844	Se2	232,128
BL	117,379	PrS	120,060	Se3	117,855
CL	35,717	PrBS	234,560	Se4	36,252
Pr2L	230,698	L1	232,871	Se5	232,302
Pr1L	230,698	L2	232,875	Se6	232,463
PrBL	116,360	L4	232,900	Se7	232,467
PrCL	34,698	L6	232,964	Se11	233,303
S1	232,174	L8	232,964	Se12	233,359
S2	232,262	L12	233,067	Se13	119,087
S4	232,298	L14	233,107	Se13	119,087
S6	232,435				
S8	232,435				
S12	232,422				
S14	232,414				

Legenda a popis:

- a27b

14

}

výhybka bez EOv
- a27b

14

}

výhybka s EOv
- stávající kolej