


B.4.2 POČERADSKÉ ZHLAVÍ – CÍLOVÝ STAV

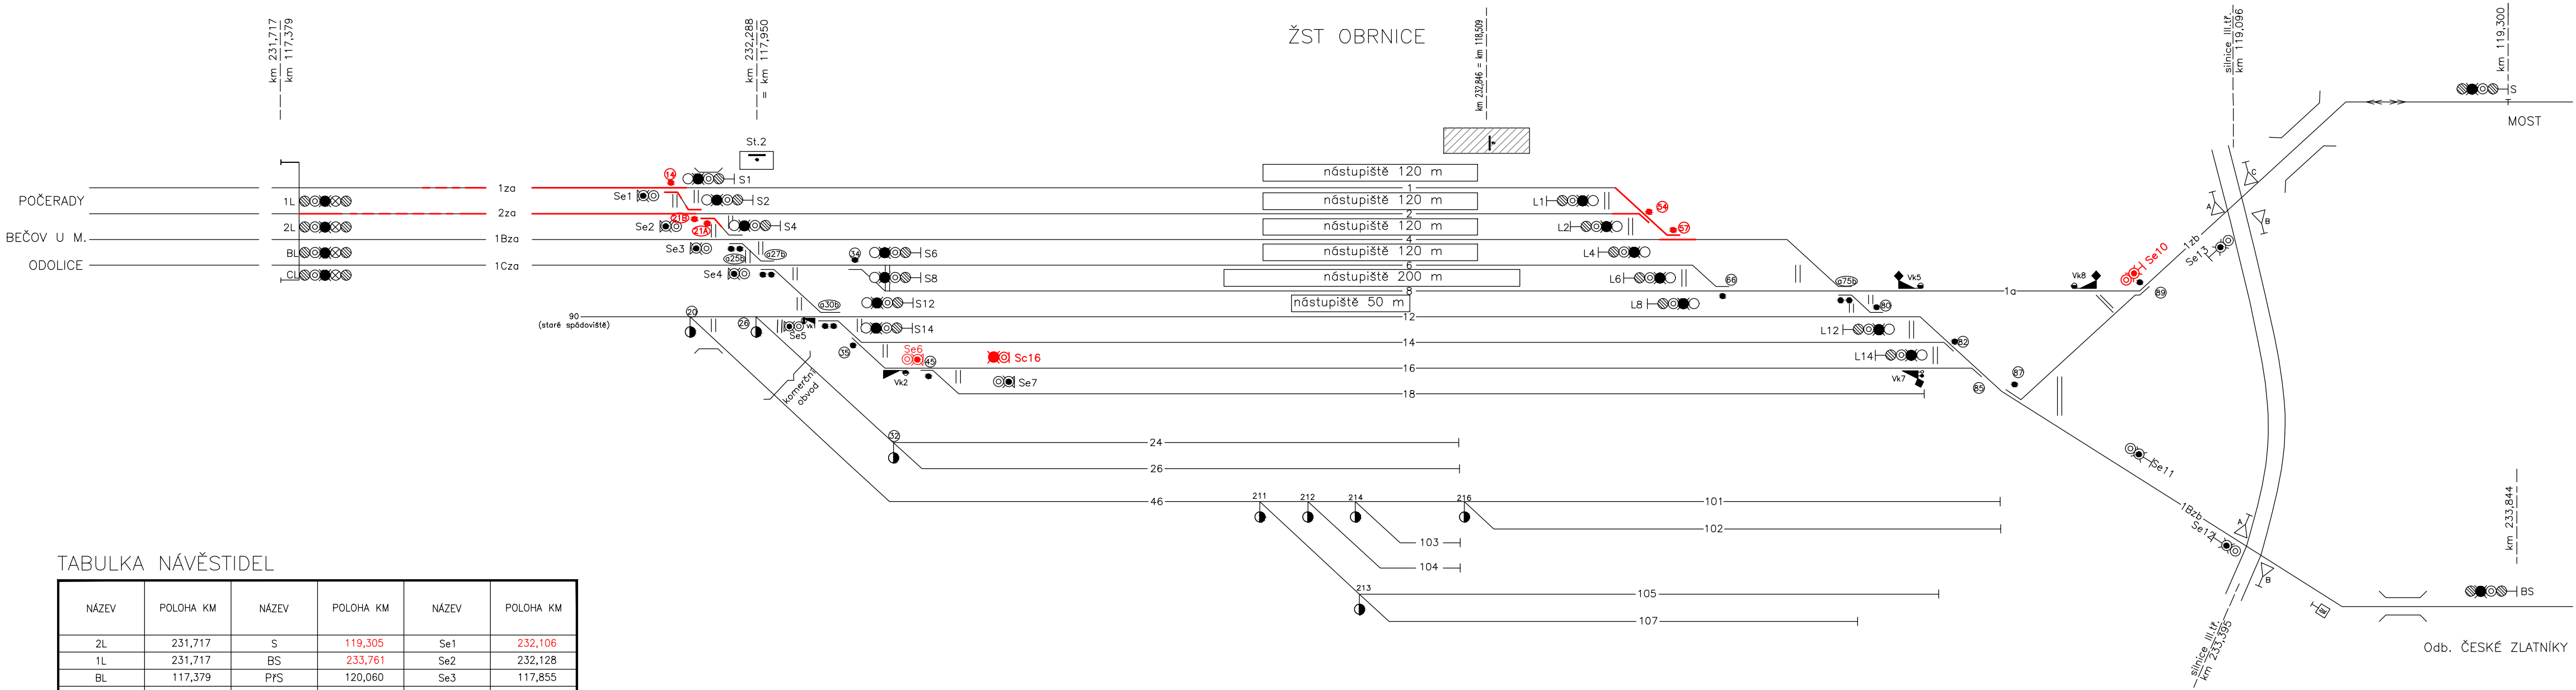

TABULKA NÁVĚSTIDEL

NÁZEV	POLOHA KM	NÁZEV	POLOHA KM	NÁZEV	POLOHA KM
2L	231,717	S	119,305	Se1	232,106
1L	231,717	BS	233,761	Se2	232,128
BL	117,379	PrS	120,060	Se3	117,855
CL	35,717	PrBS	234,478	Se4	36,252
Pr2L	230,698	L1	232,801	Se5	232,302
Pr1L	230,698	L2	232,804	Se6	232,409
PrBL	116,360	L4	232,830	Se7	232,467
PrCL	34,698	L6	232,894	Se10	118,956
S1	232,175	L8	232,895	Se11	233,233
S2	232,261	Lc12	232,979	Se12	233,288
S4	232,297	Lc14	232,979	Se13	119,079
S6	232,434	L14a	233,049		
S8	232,434	L16	233,084		
S12	232,394				
S14	232,414				
Sc16	232,463				

Legenda a popis:

- a27b

14

a27b

14
- }

}

}

}
- výhybka bez EOv

výhybka s EOv
- nová/upravovaná kolej

stávající kolej