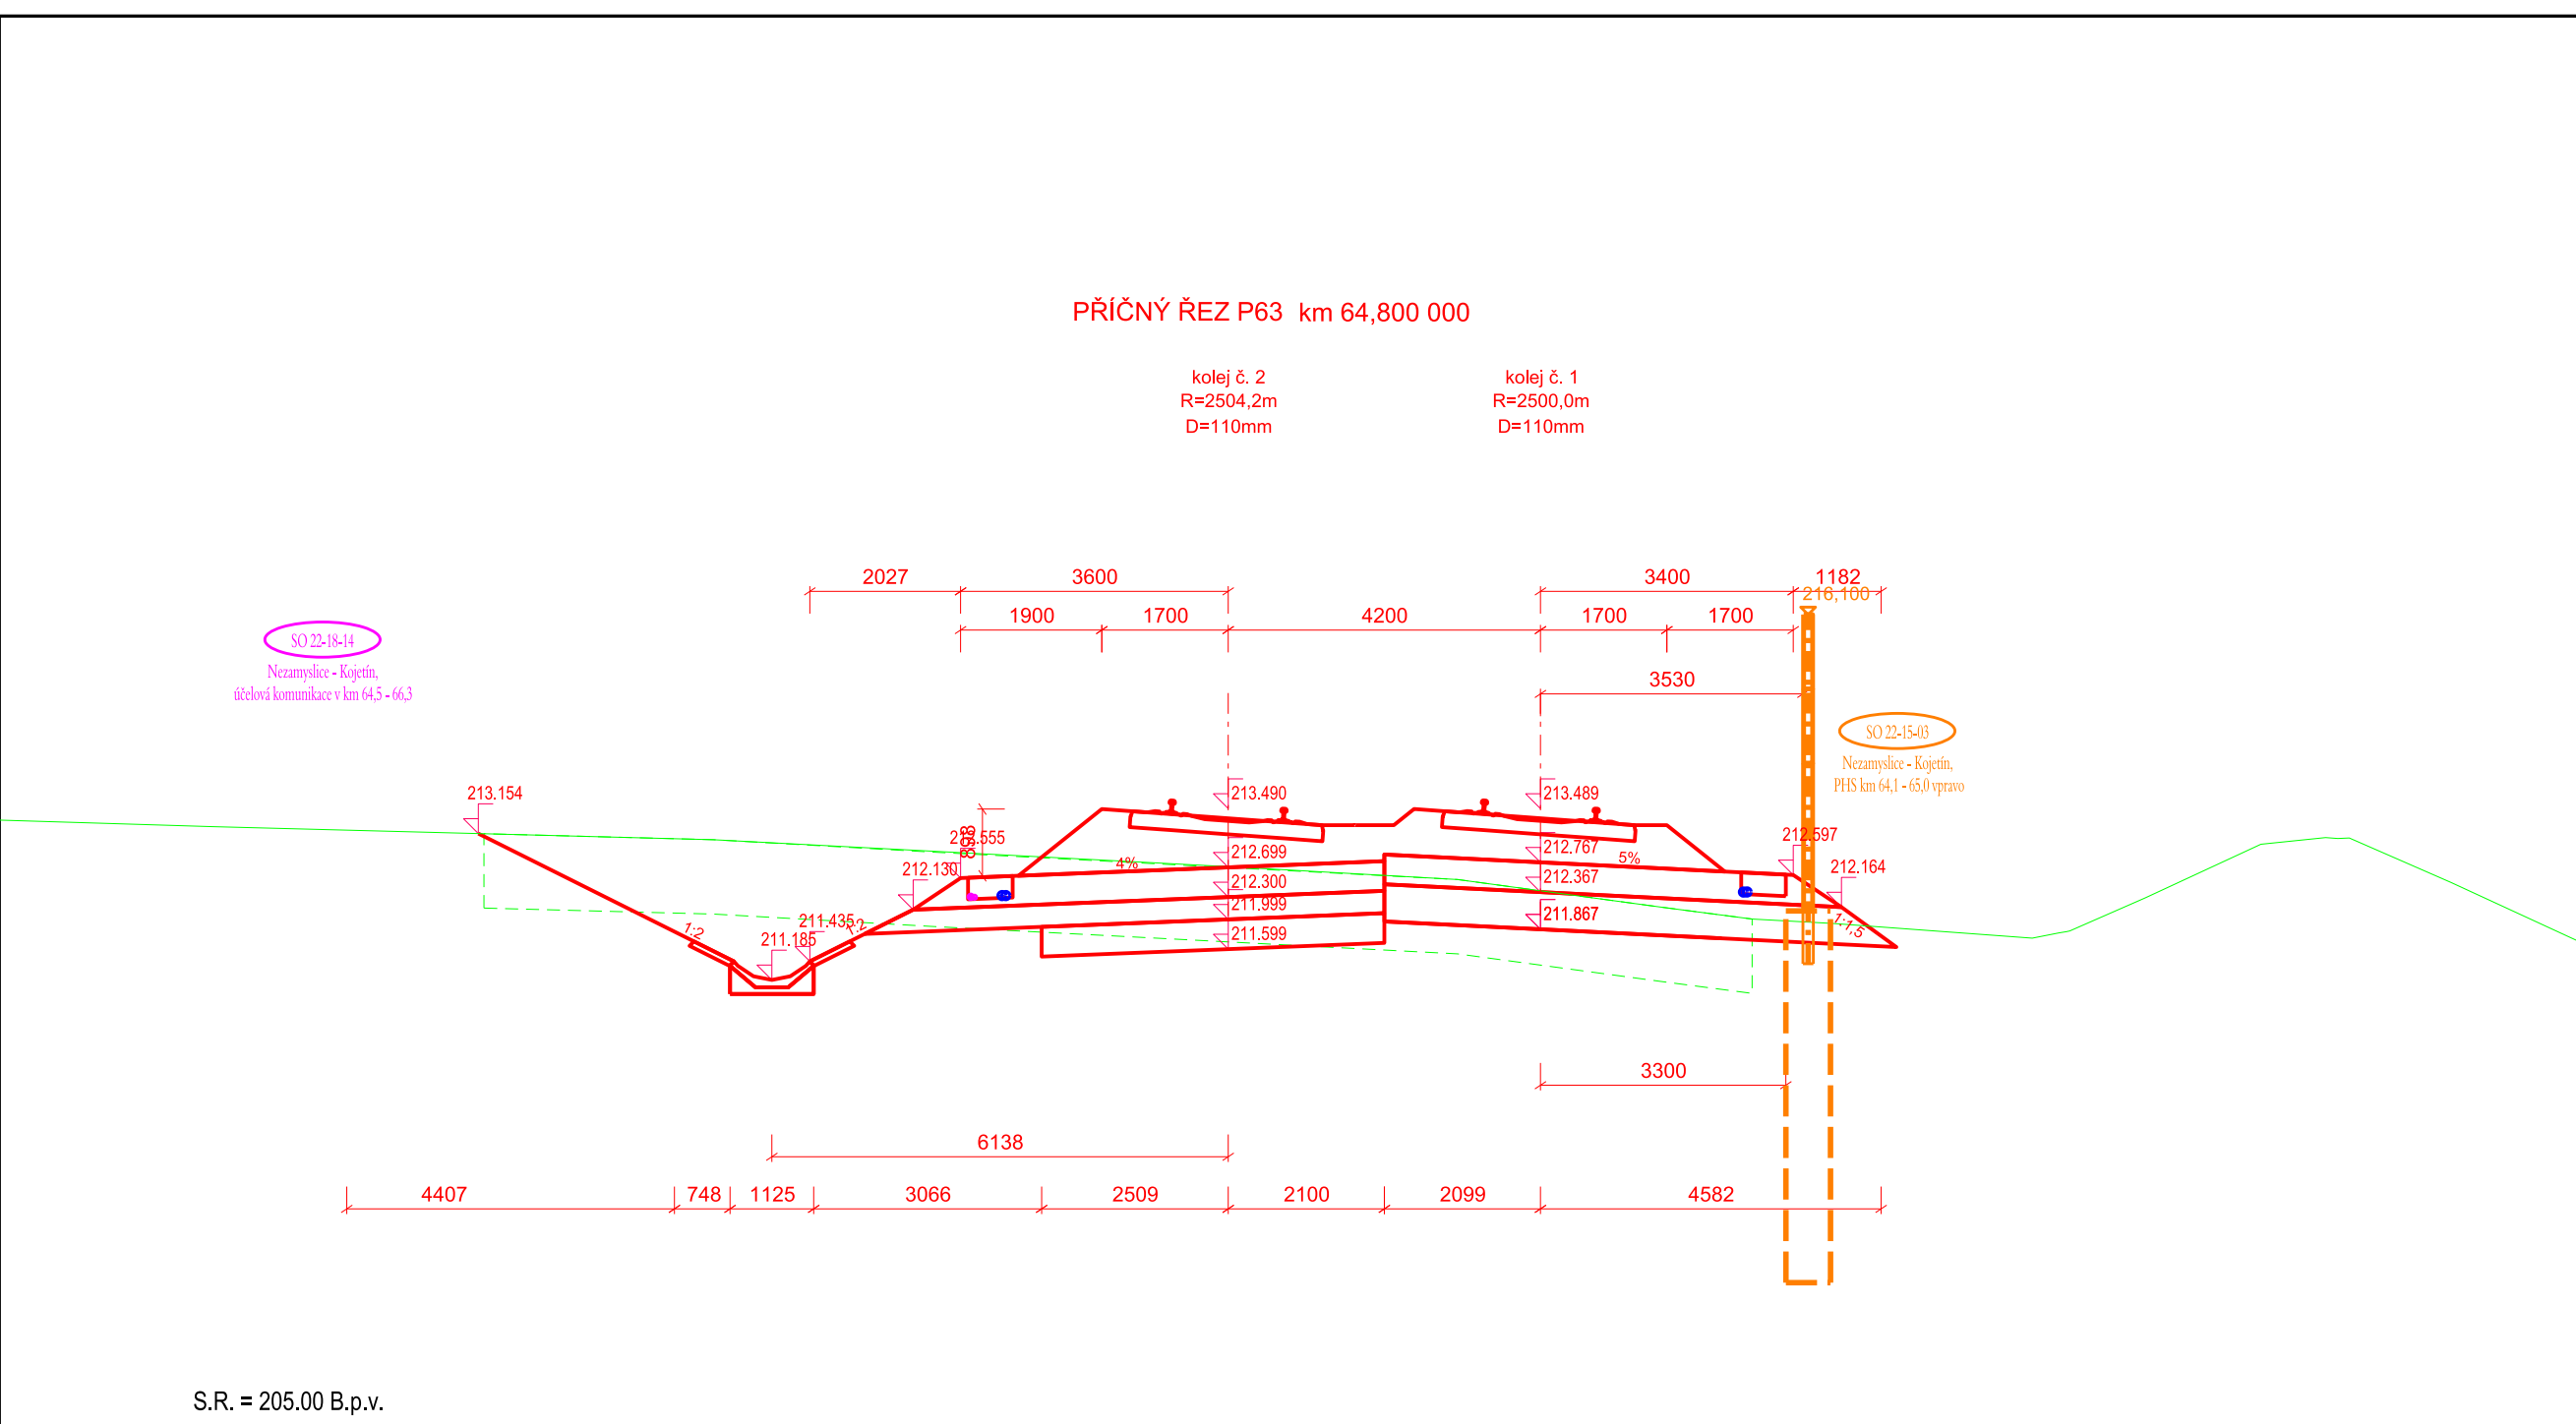
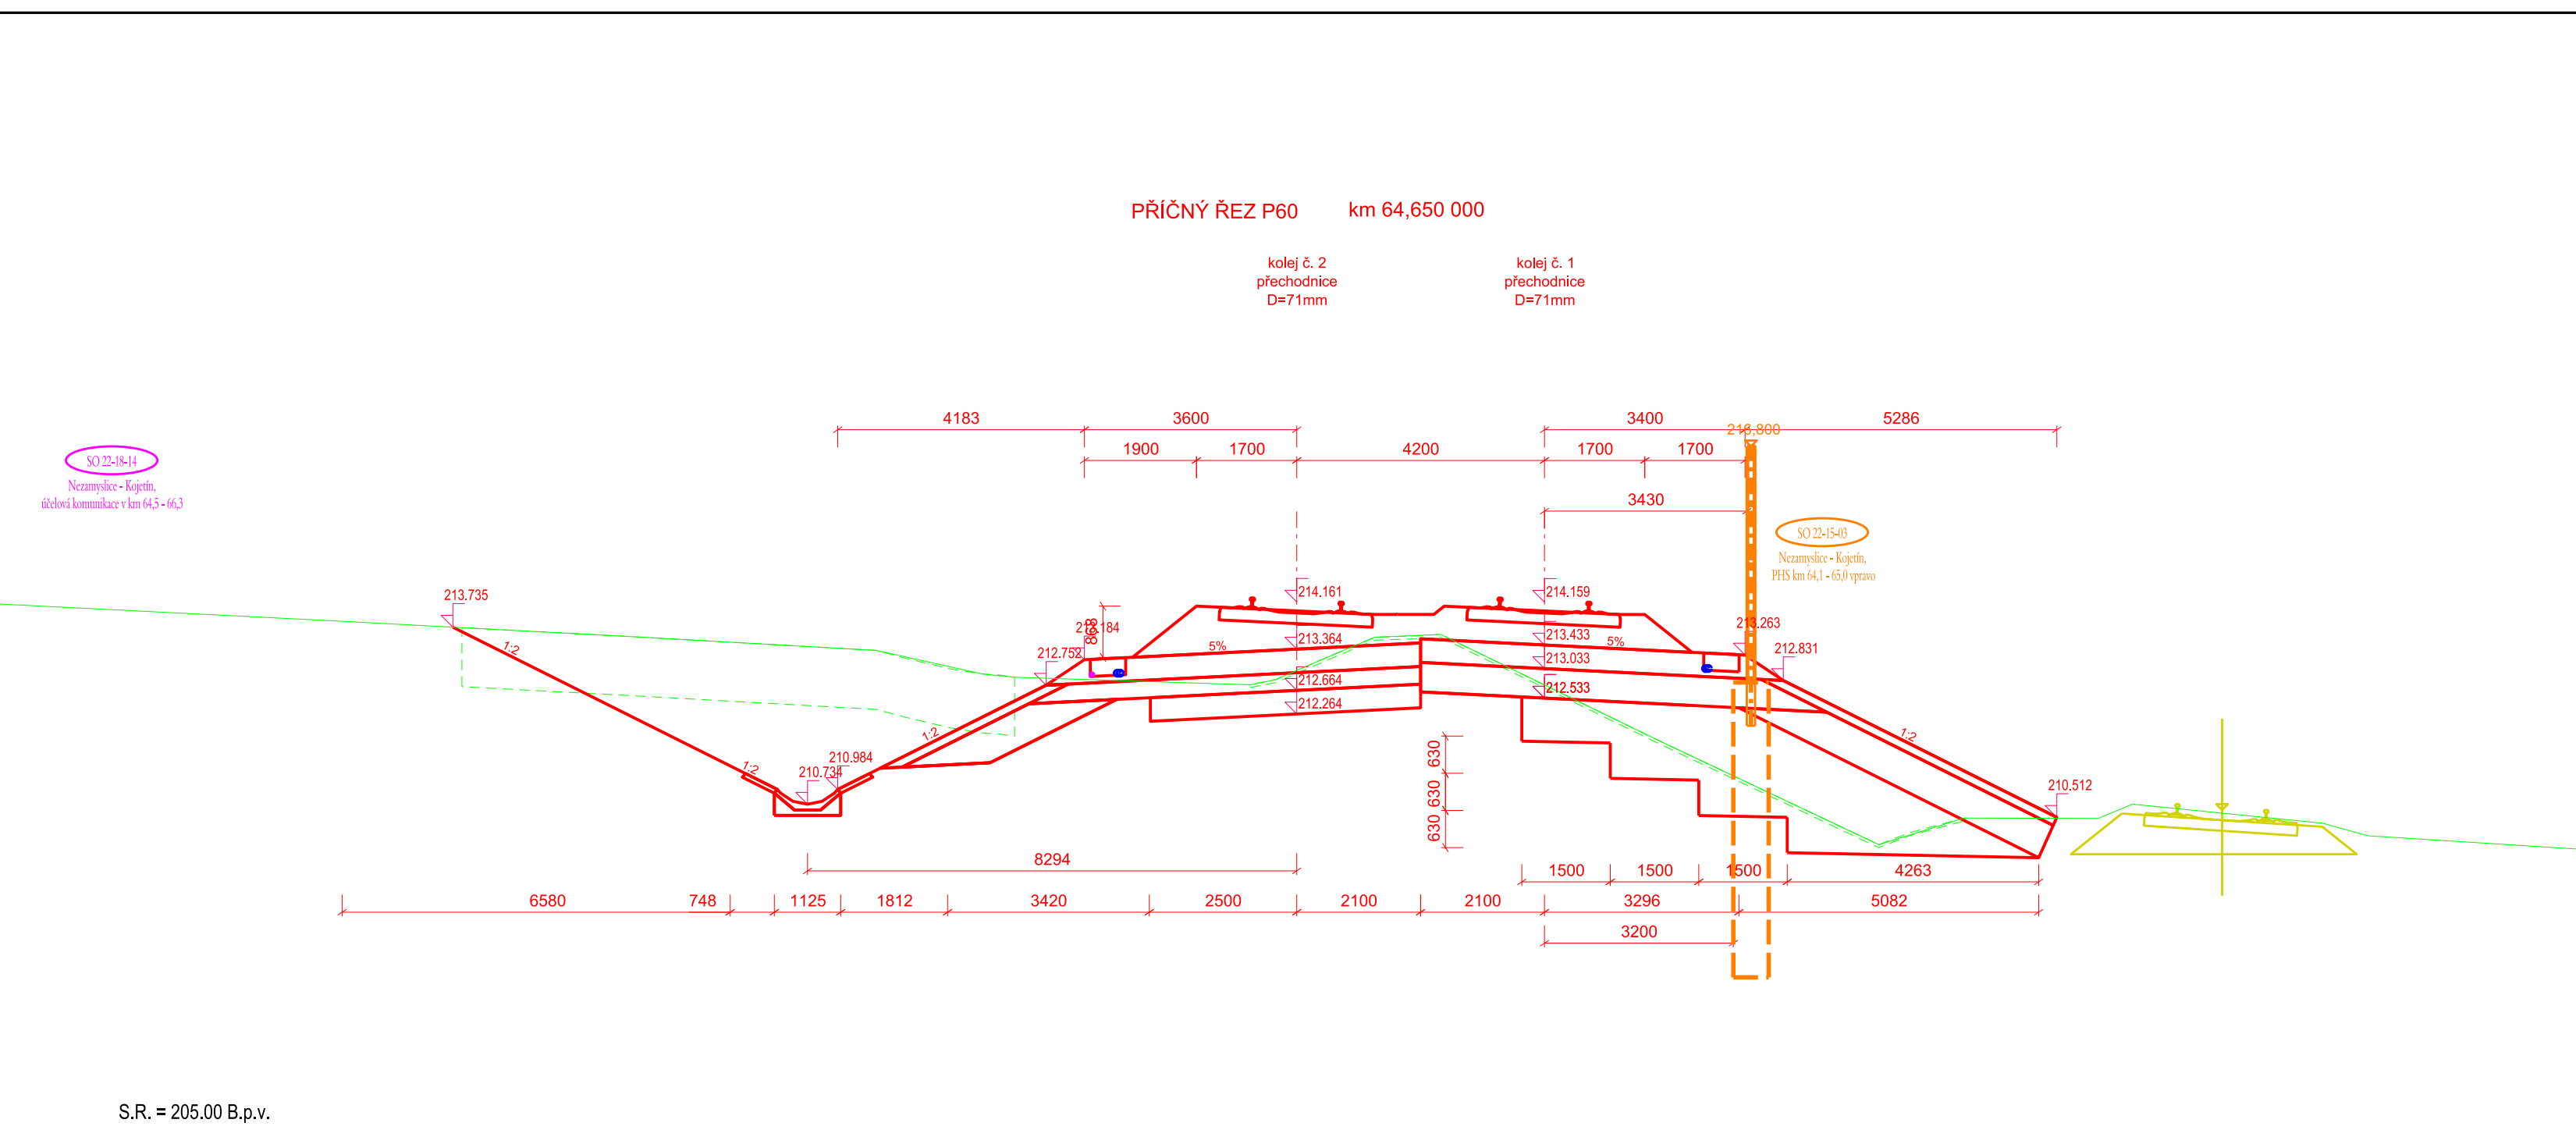
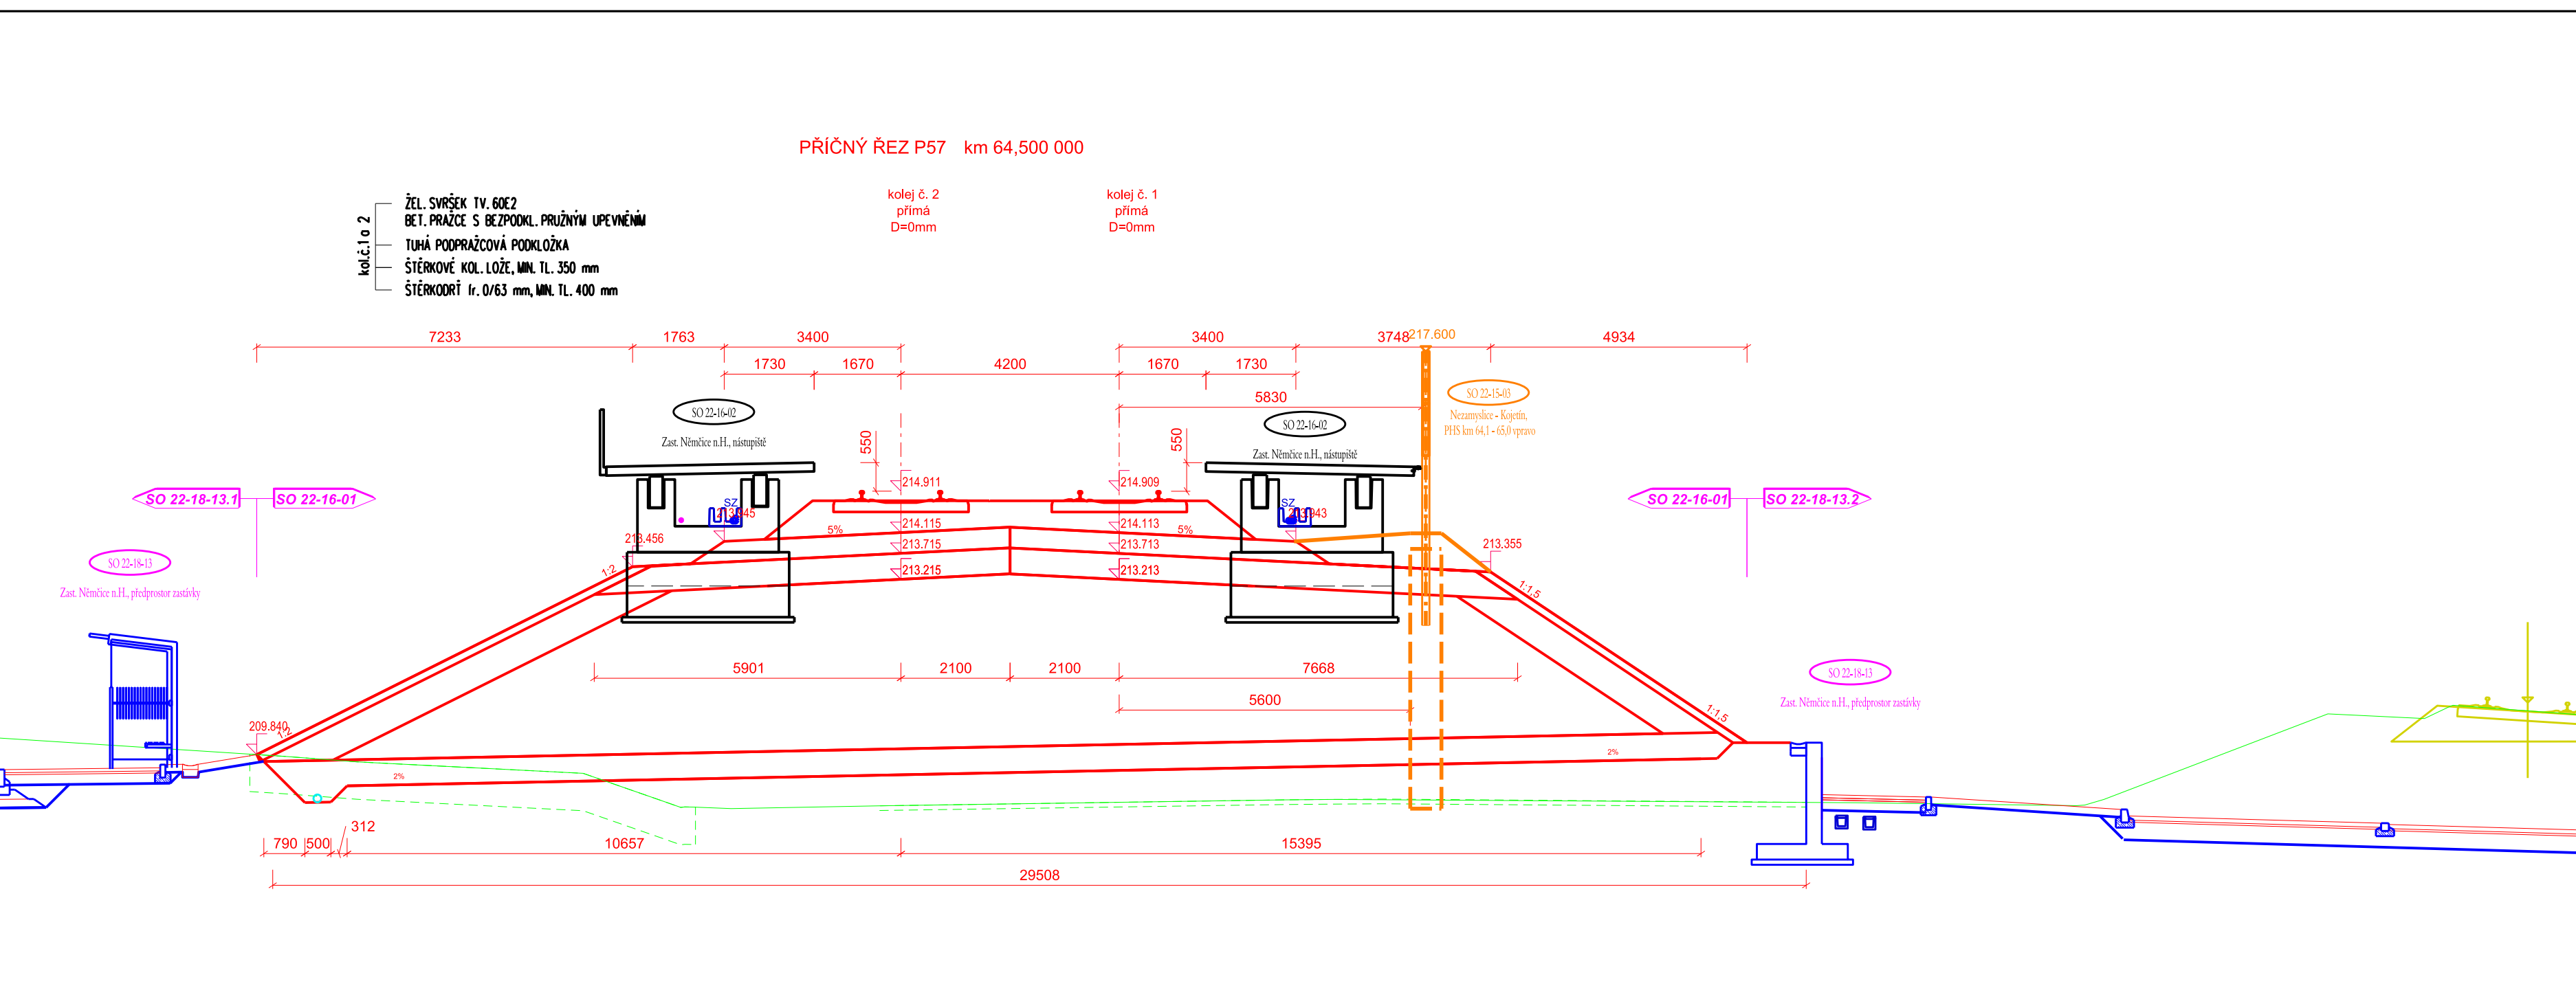
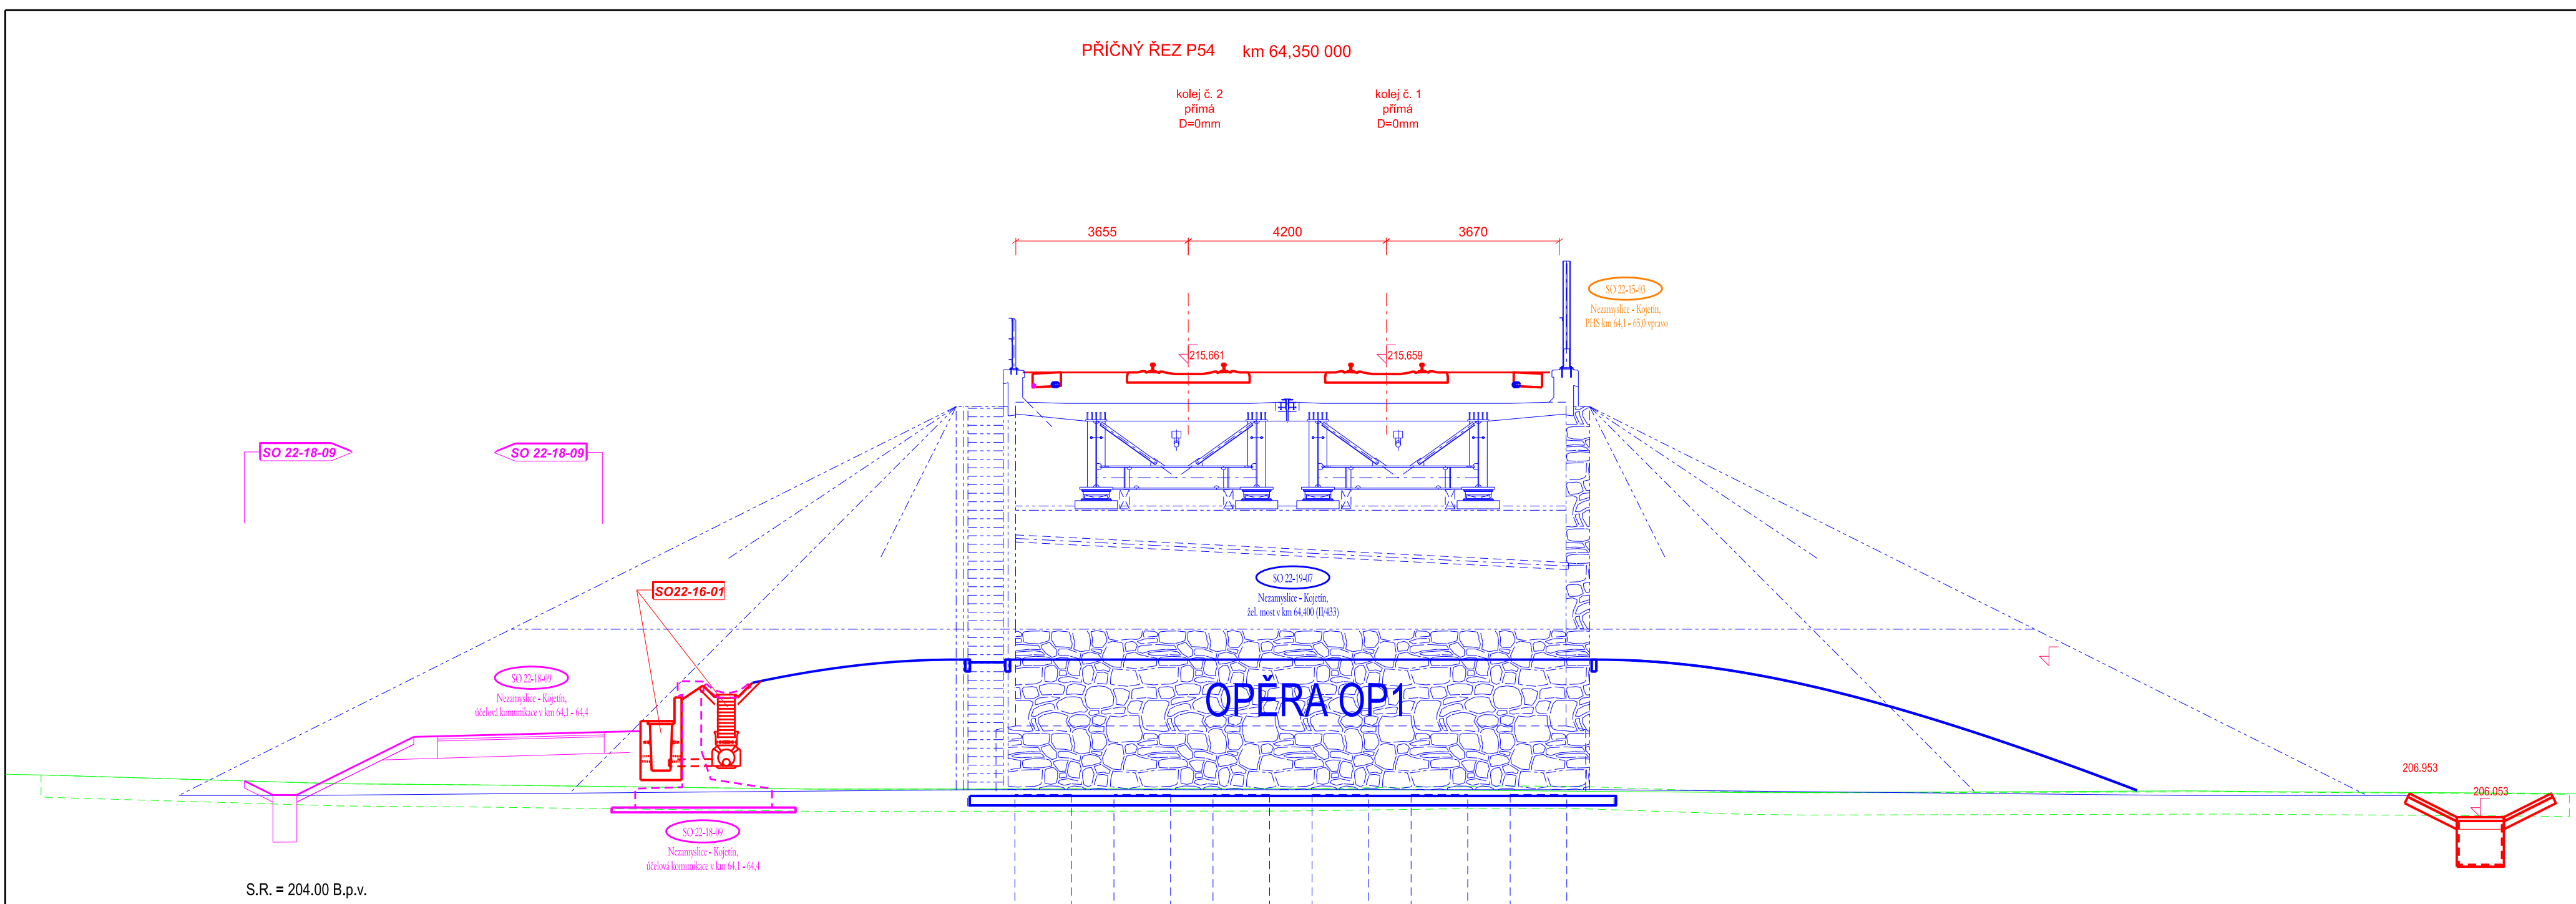
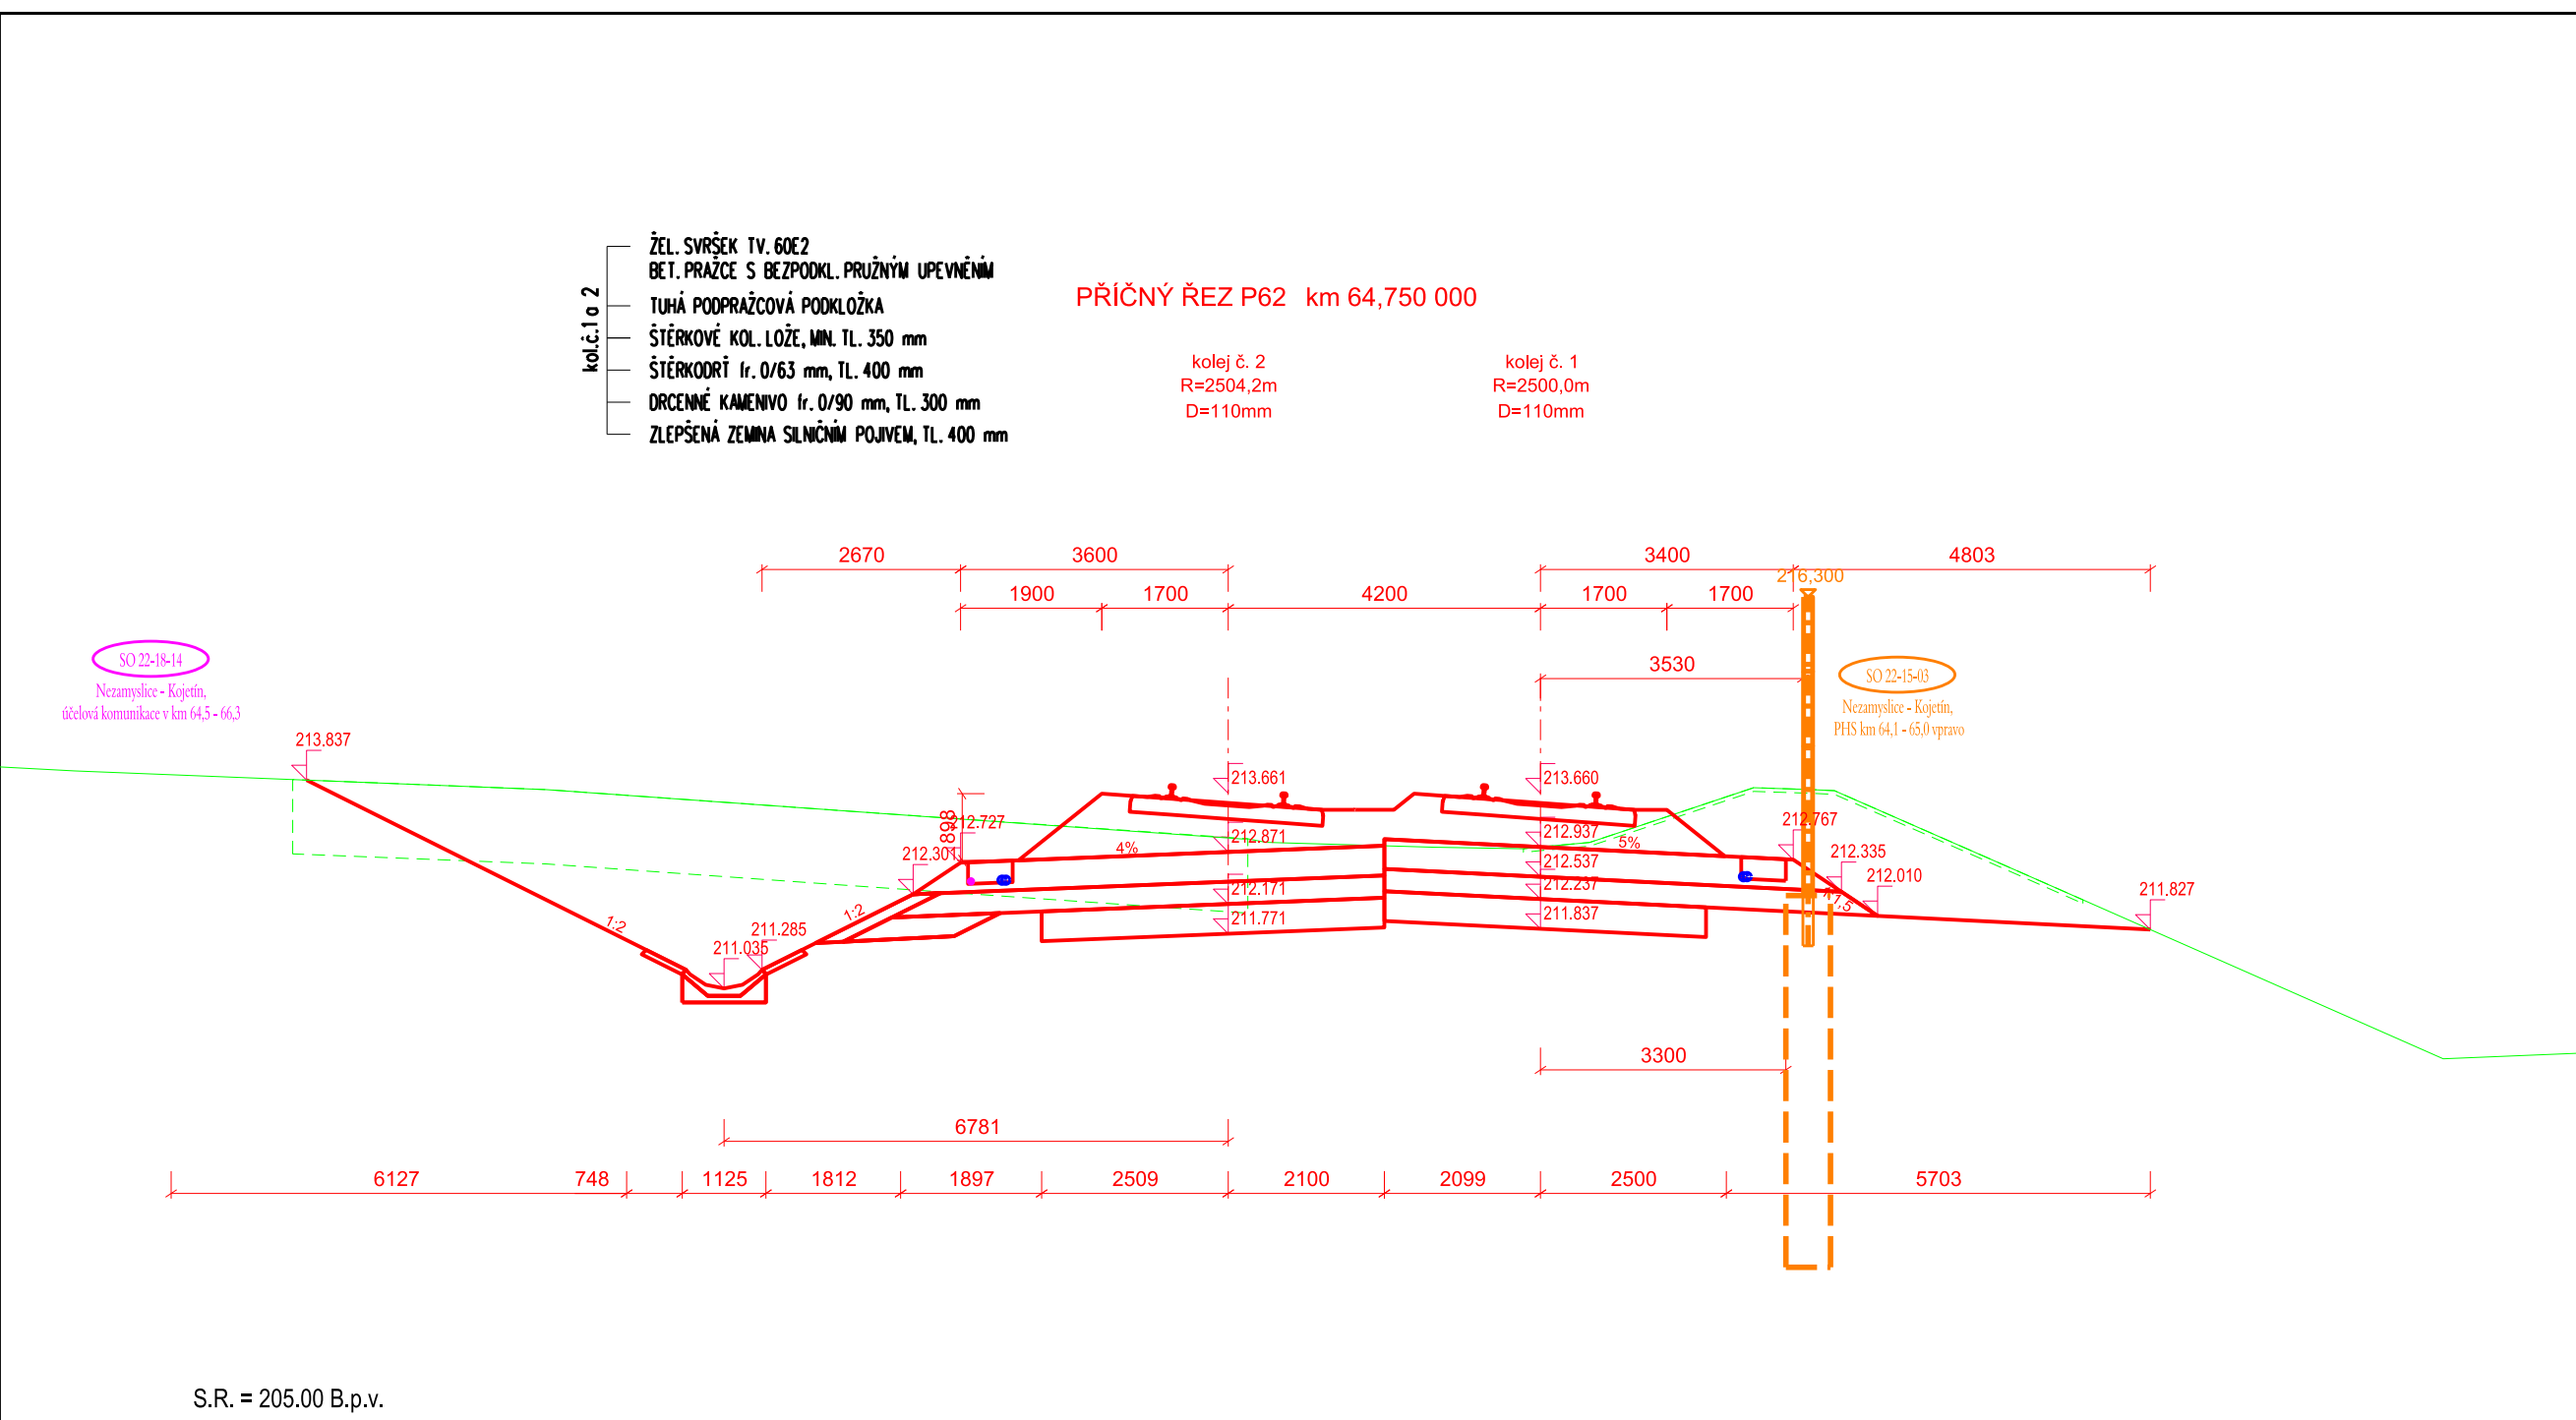
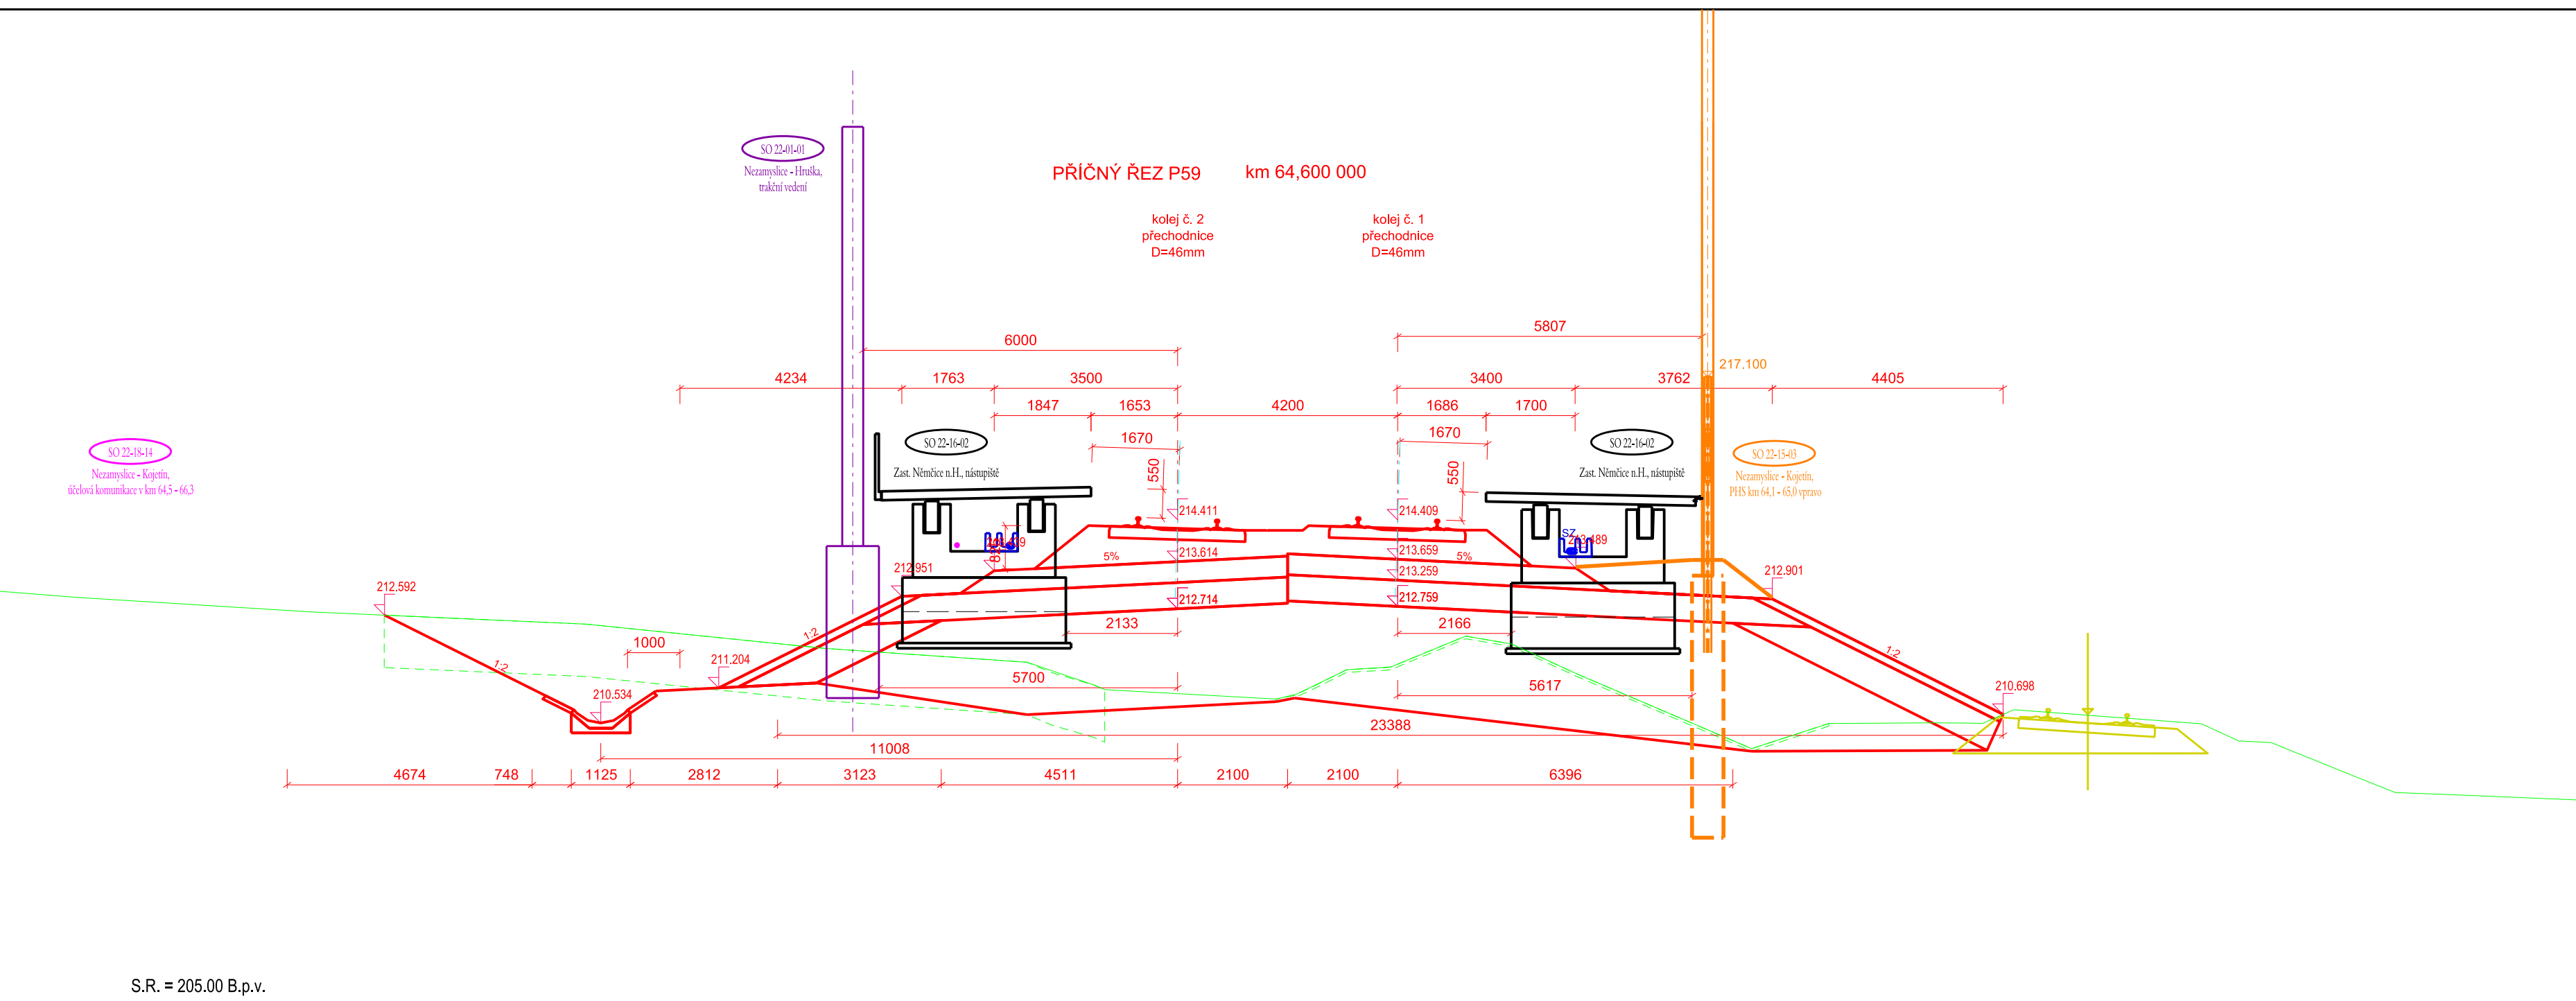
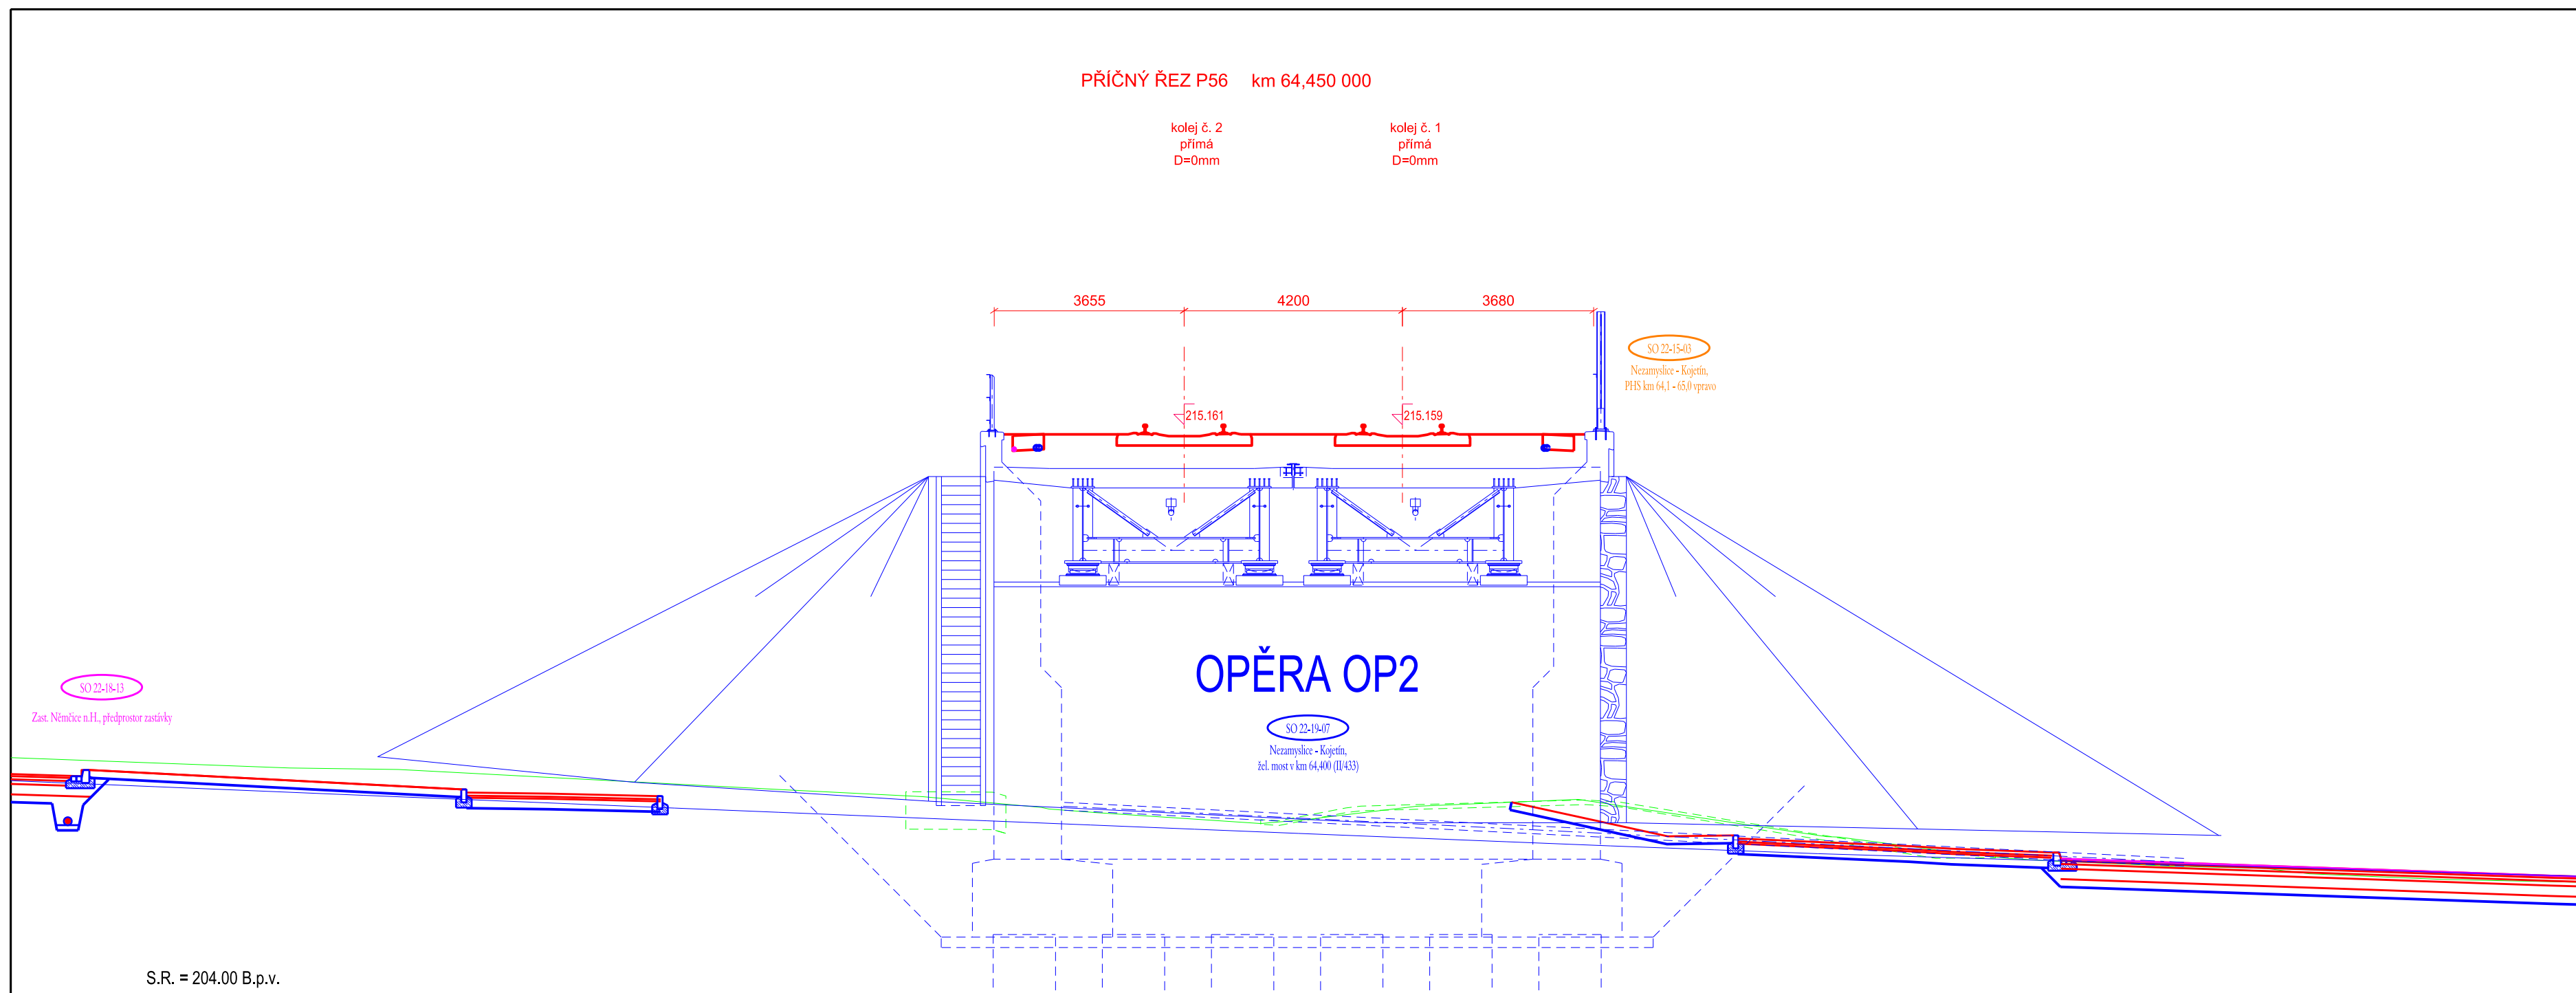
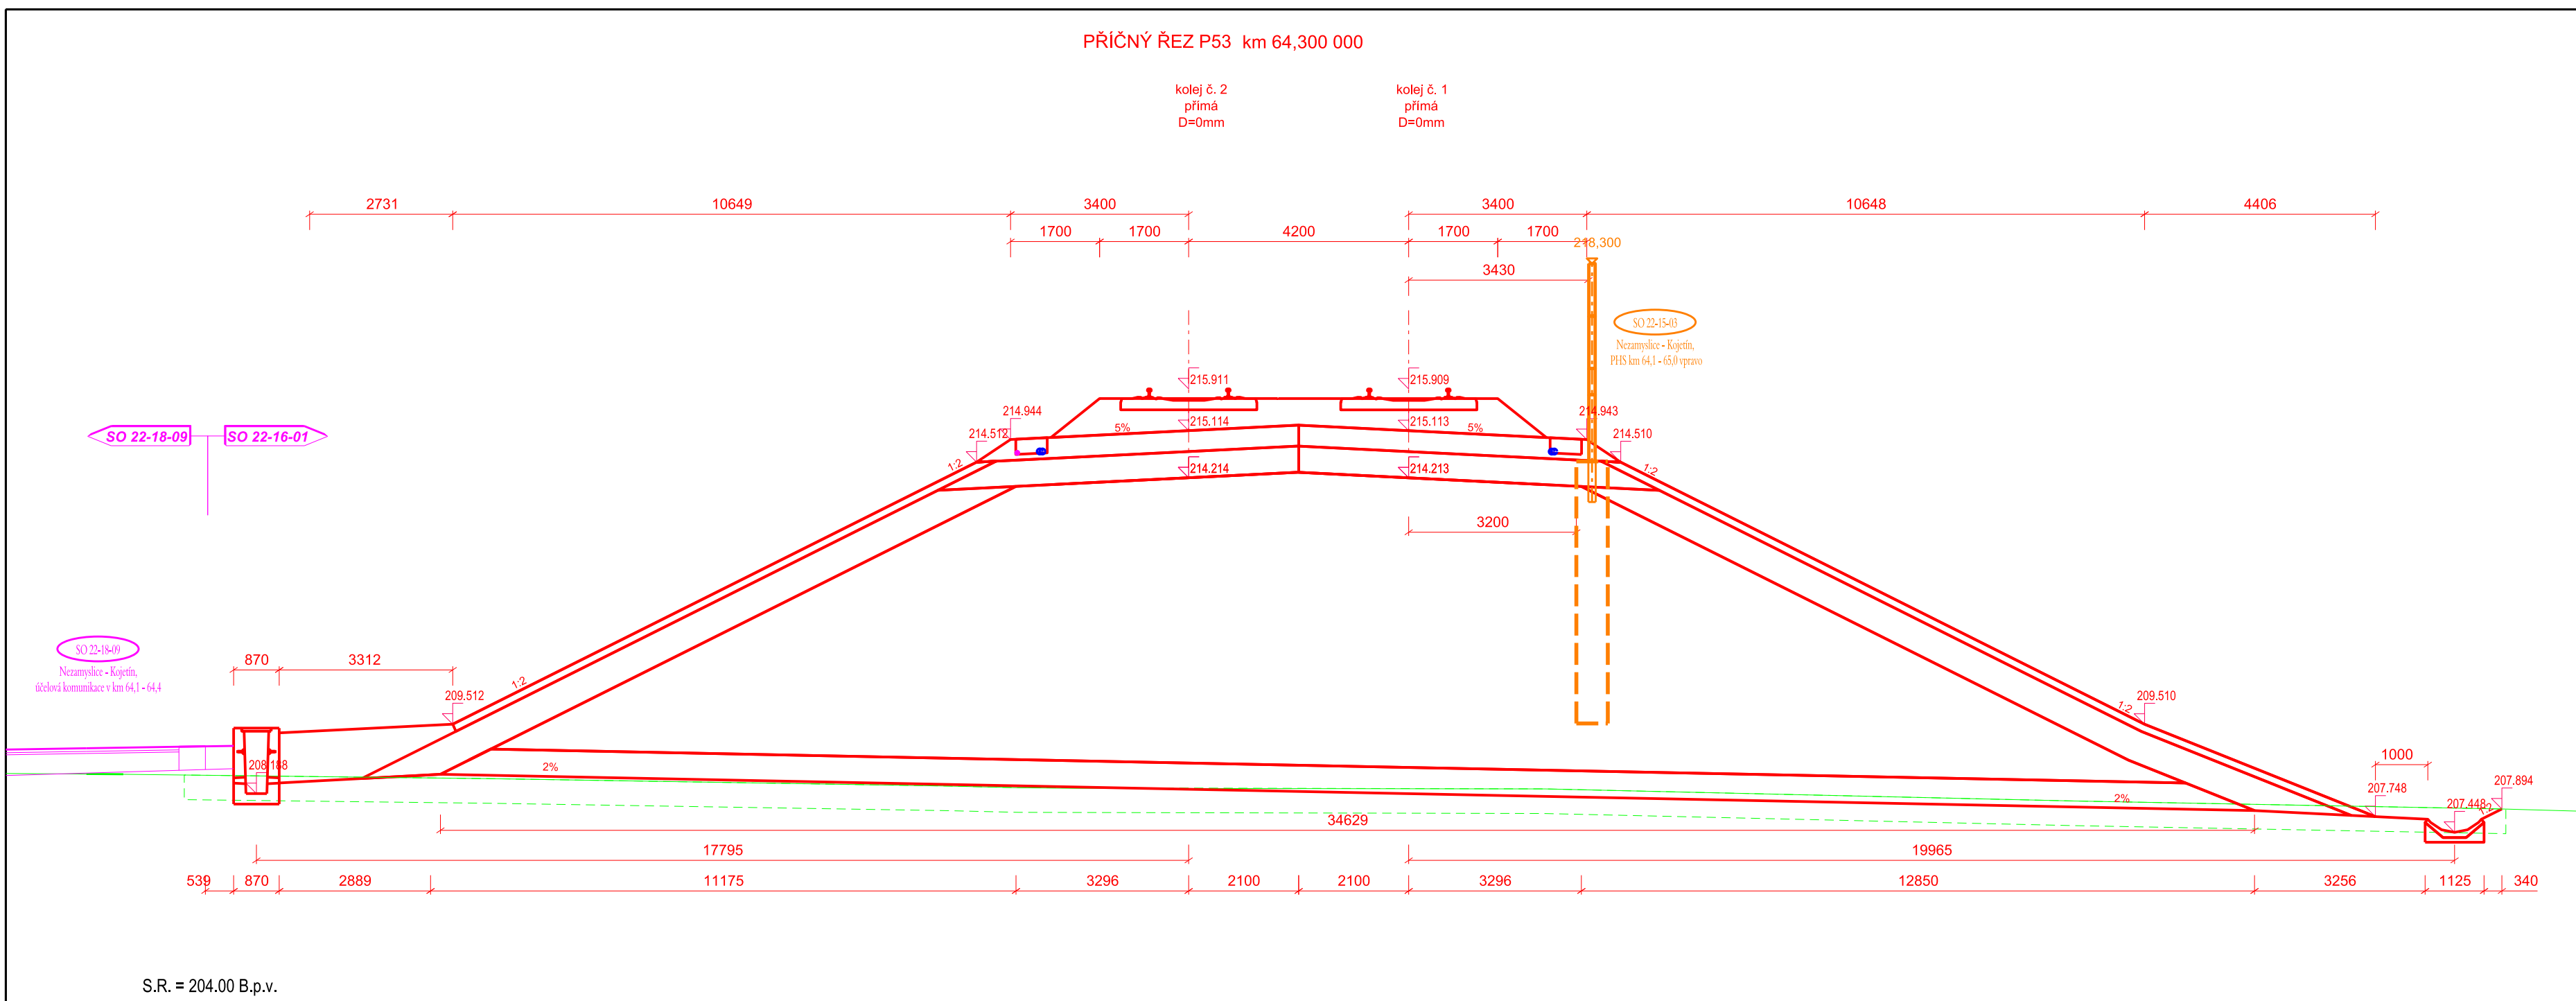
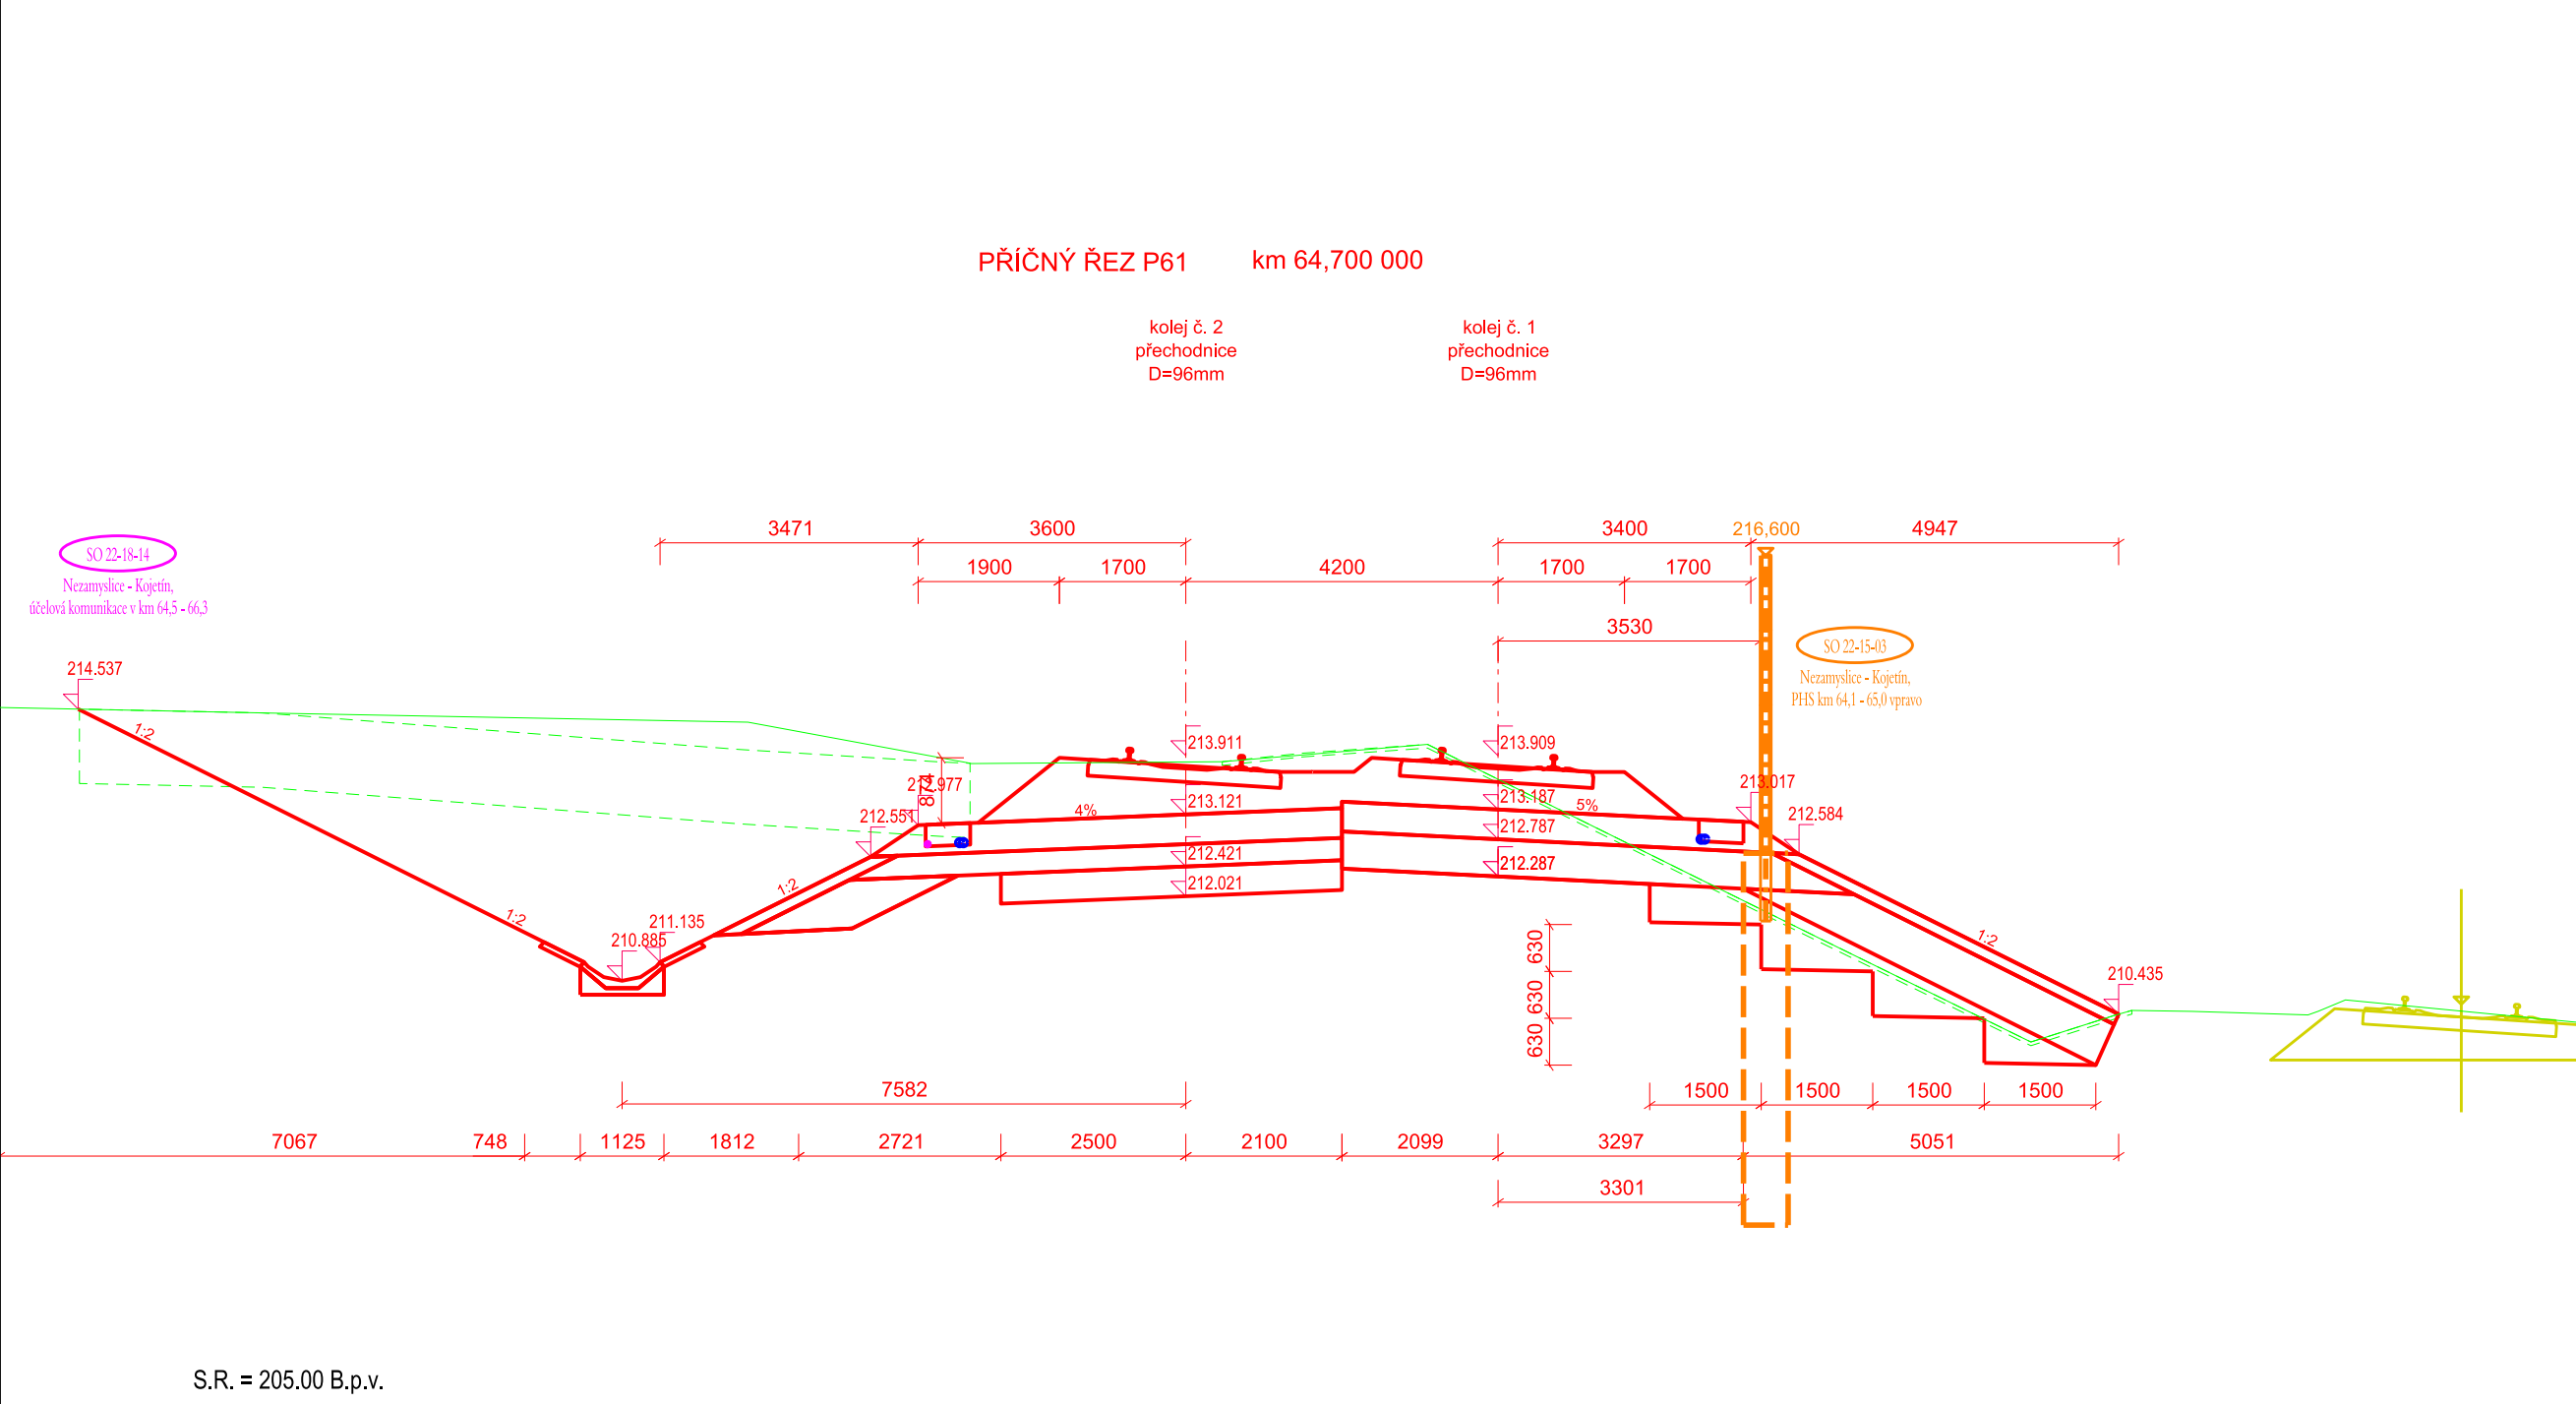
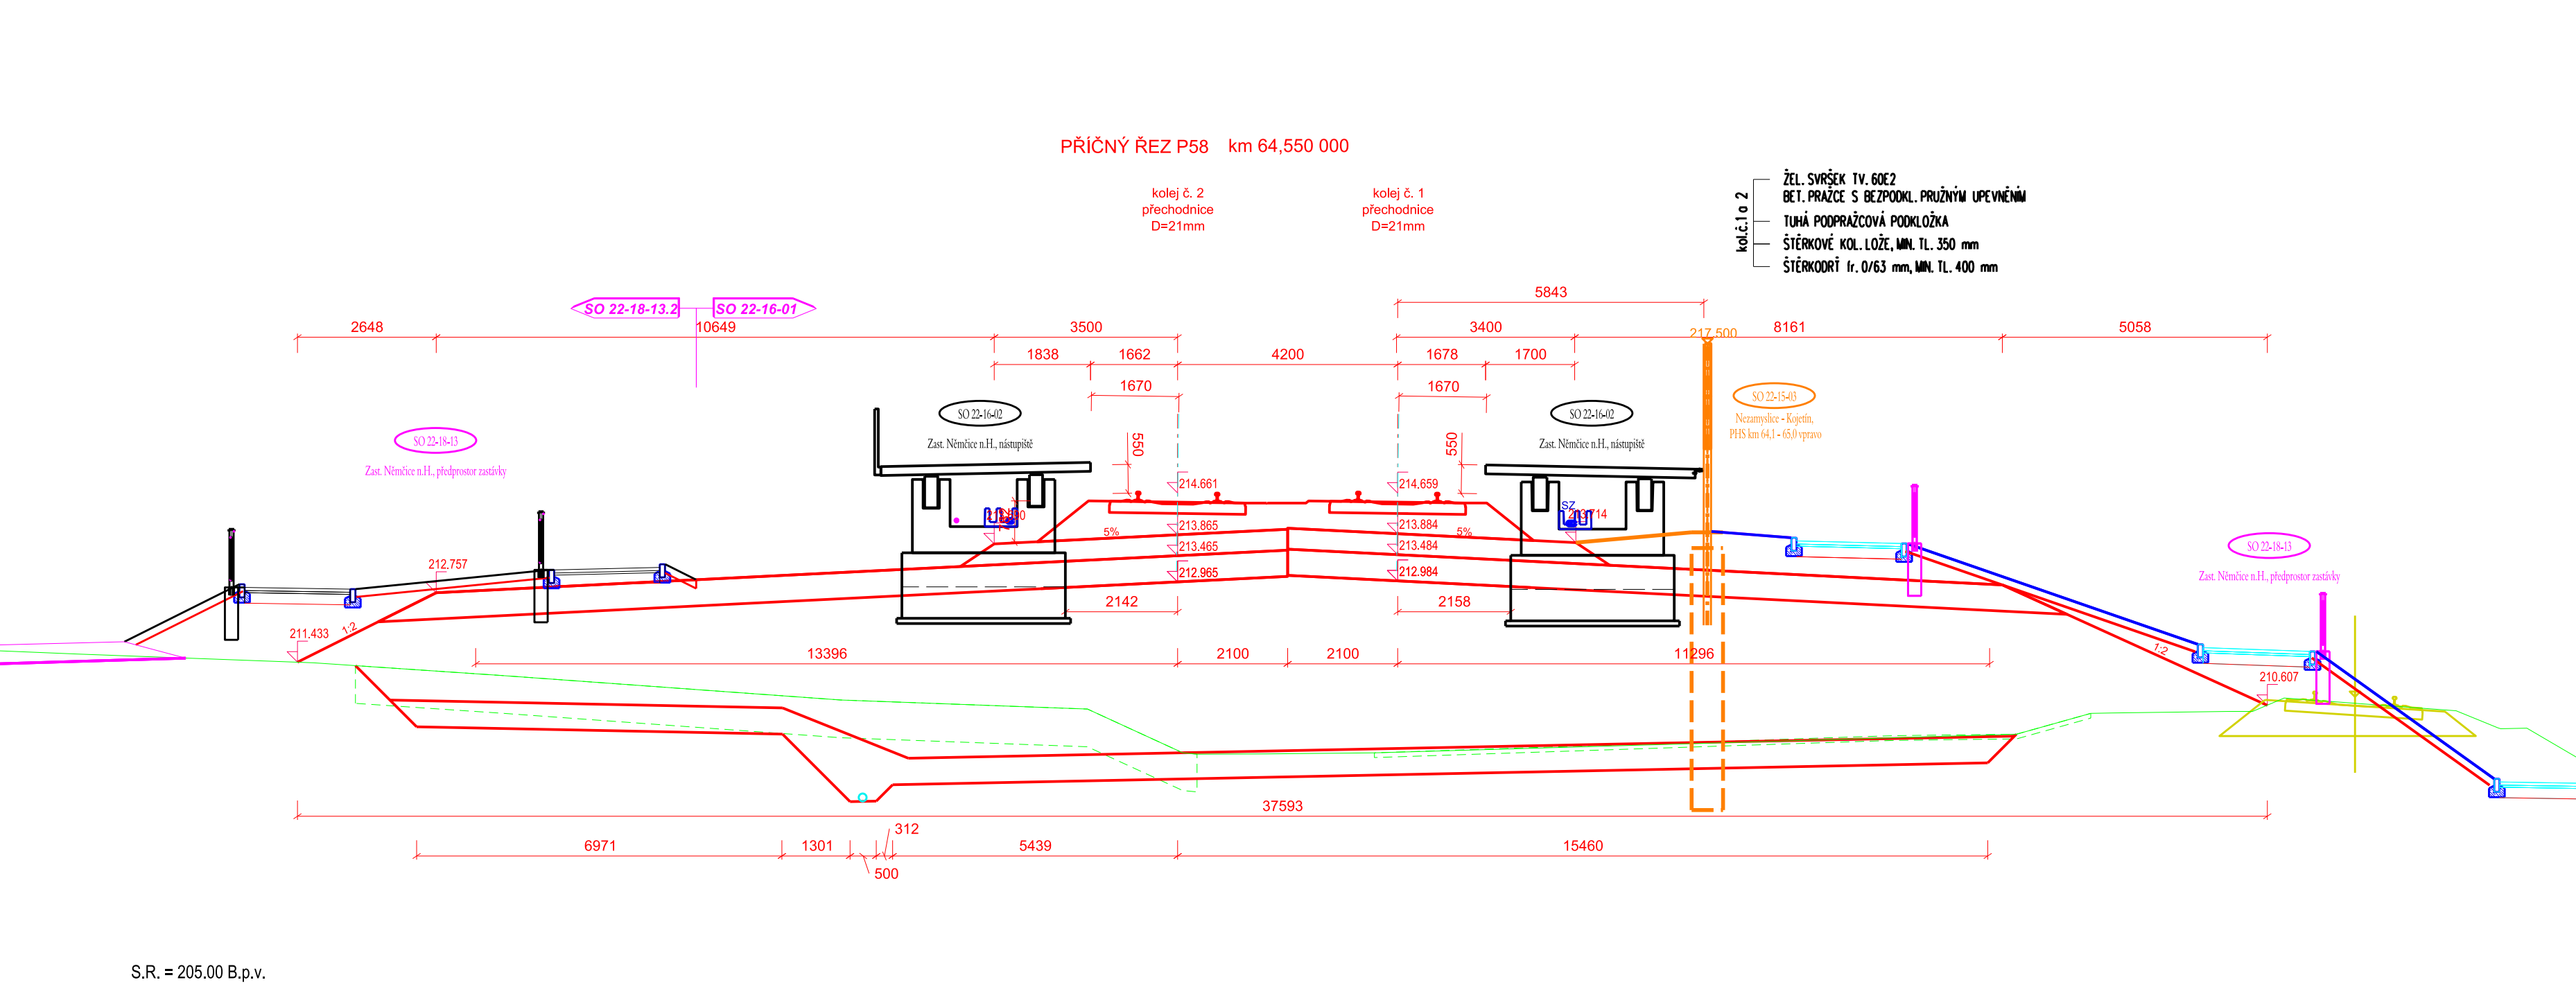
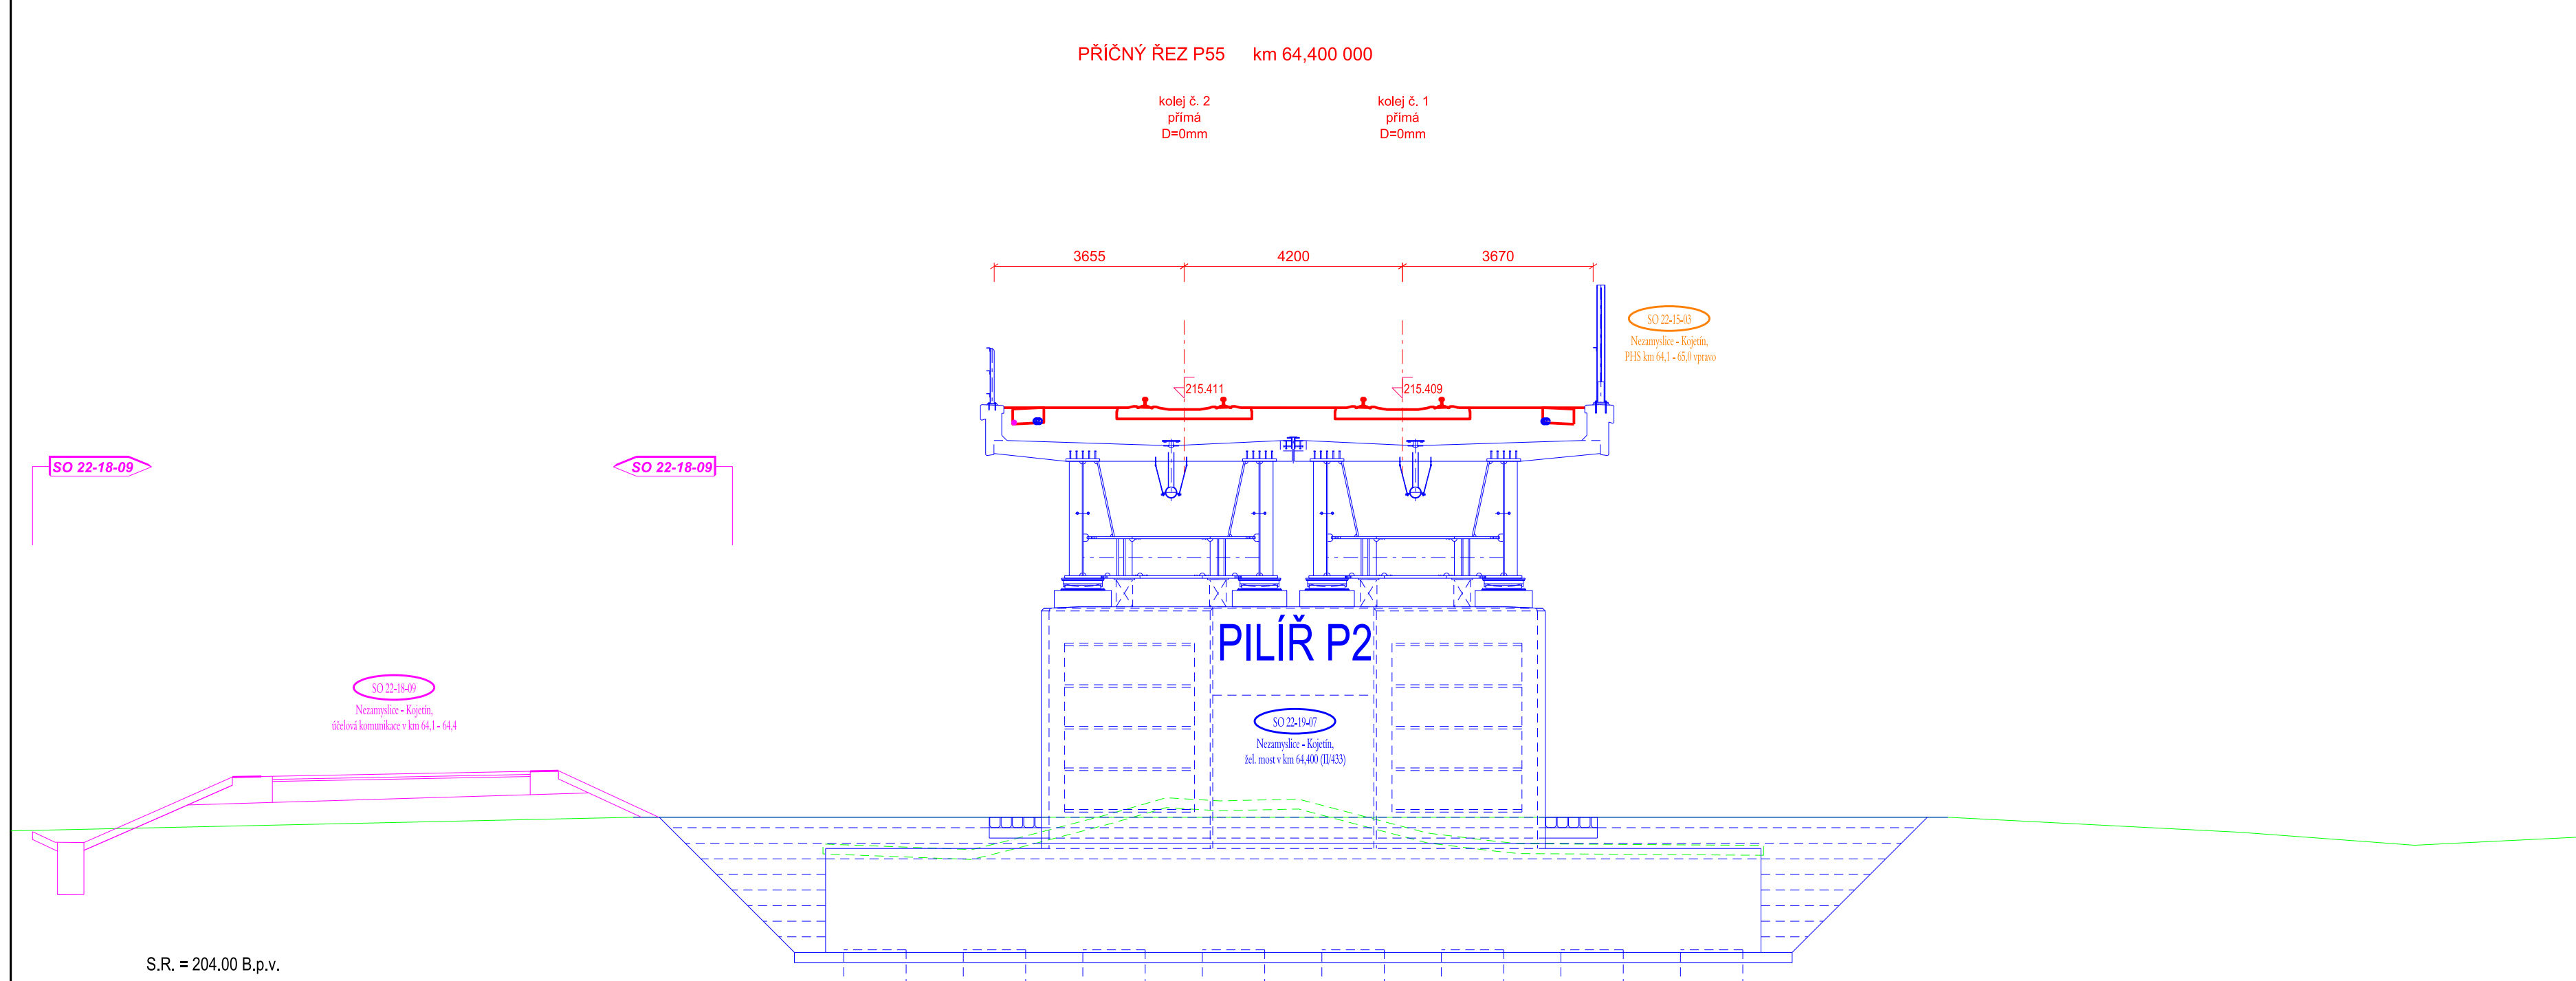
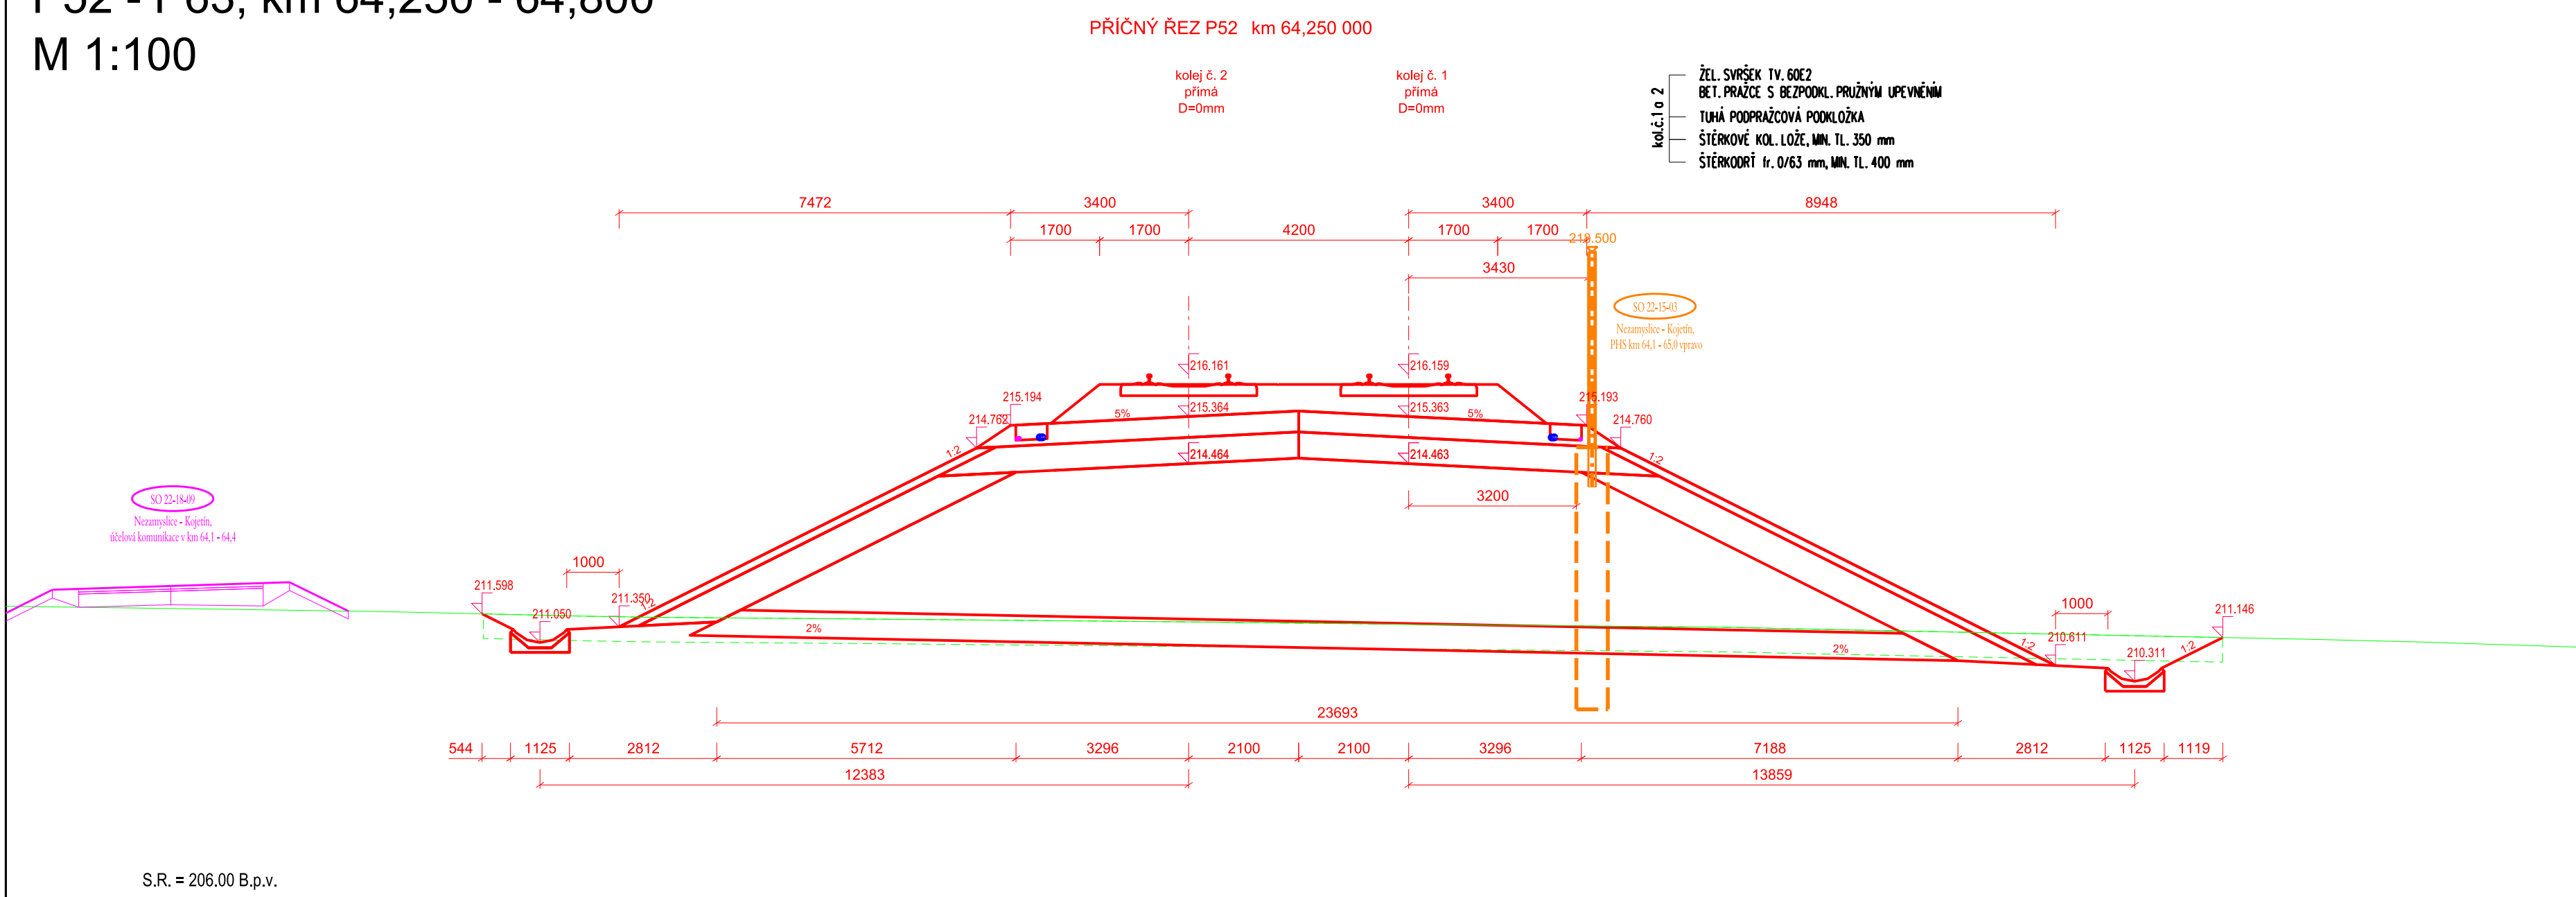


PŘÍČNÉ ŘEZY
P52 - P63, km 64,250 - 64,800
M 1:100

[illegible]