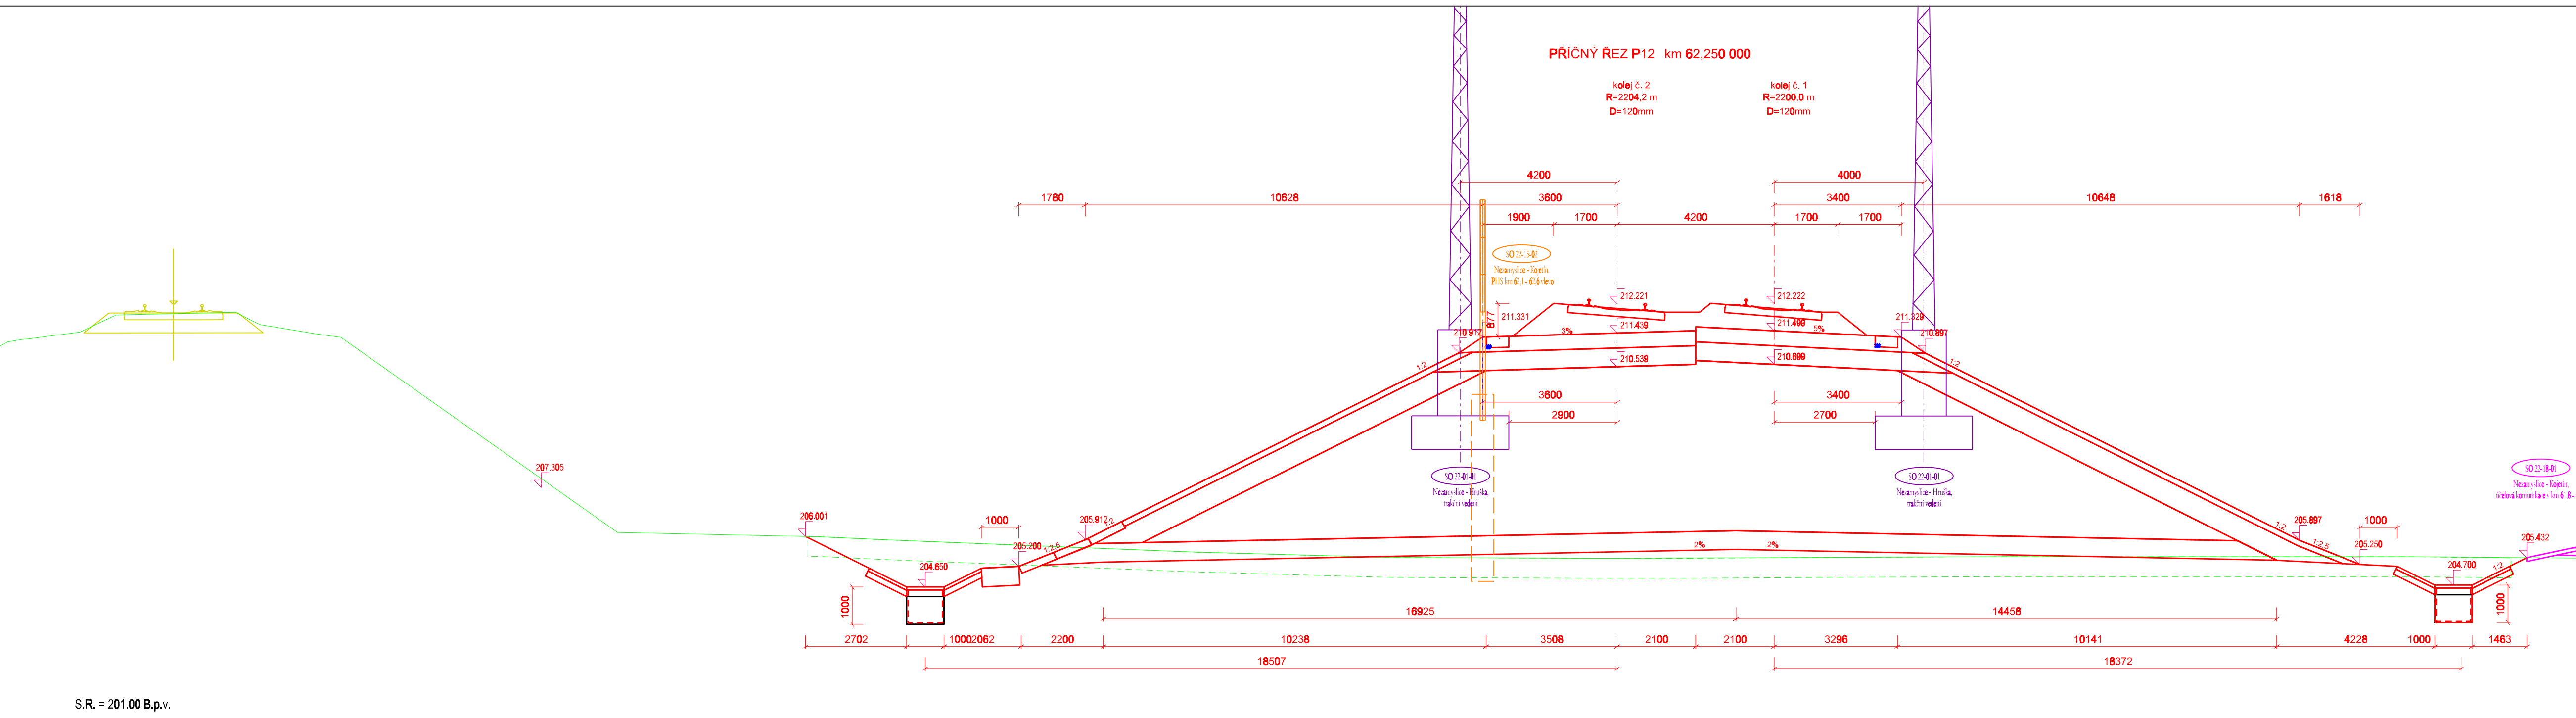
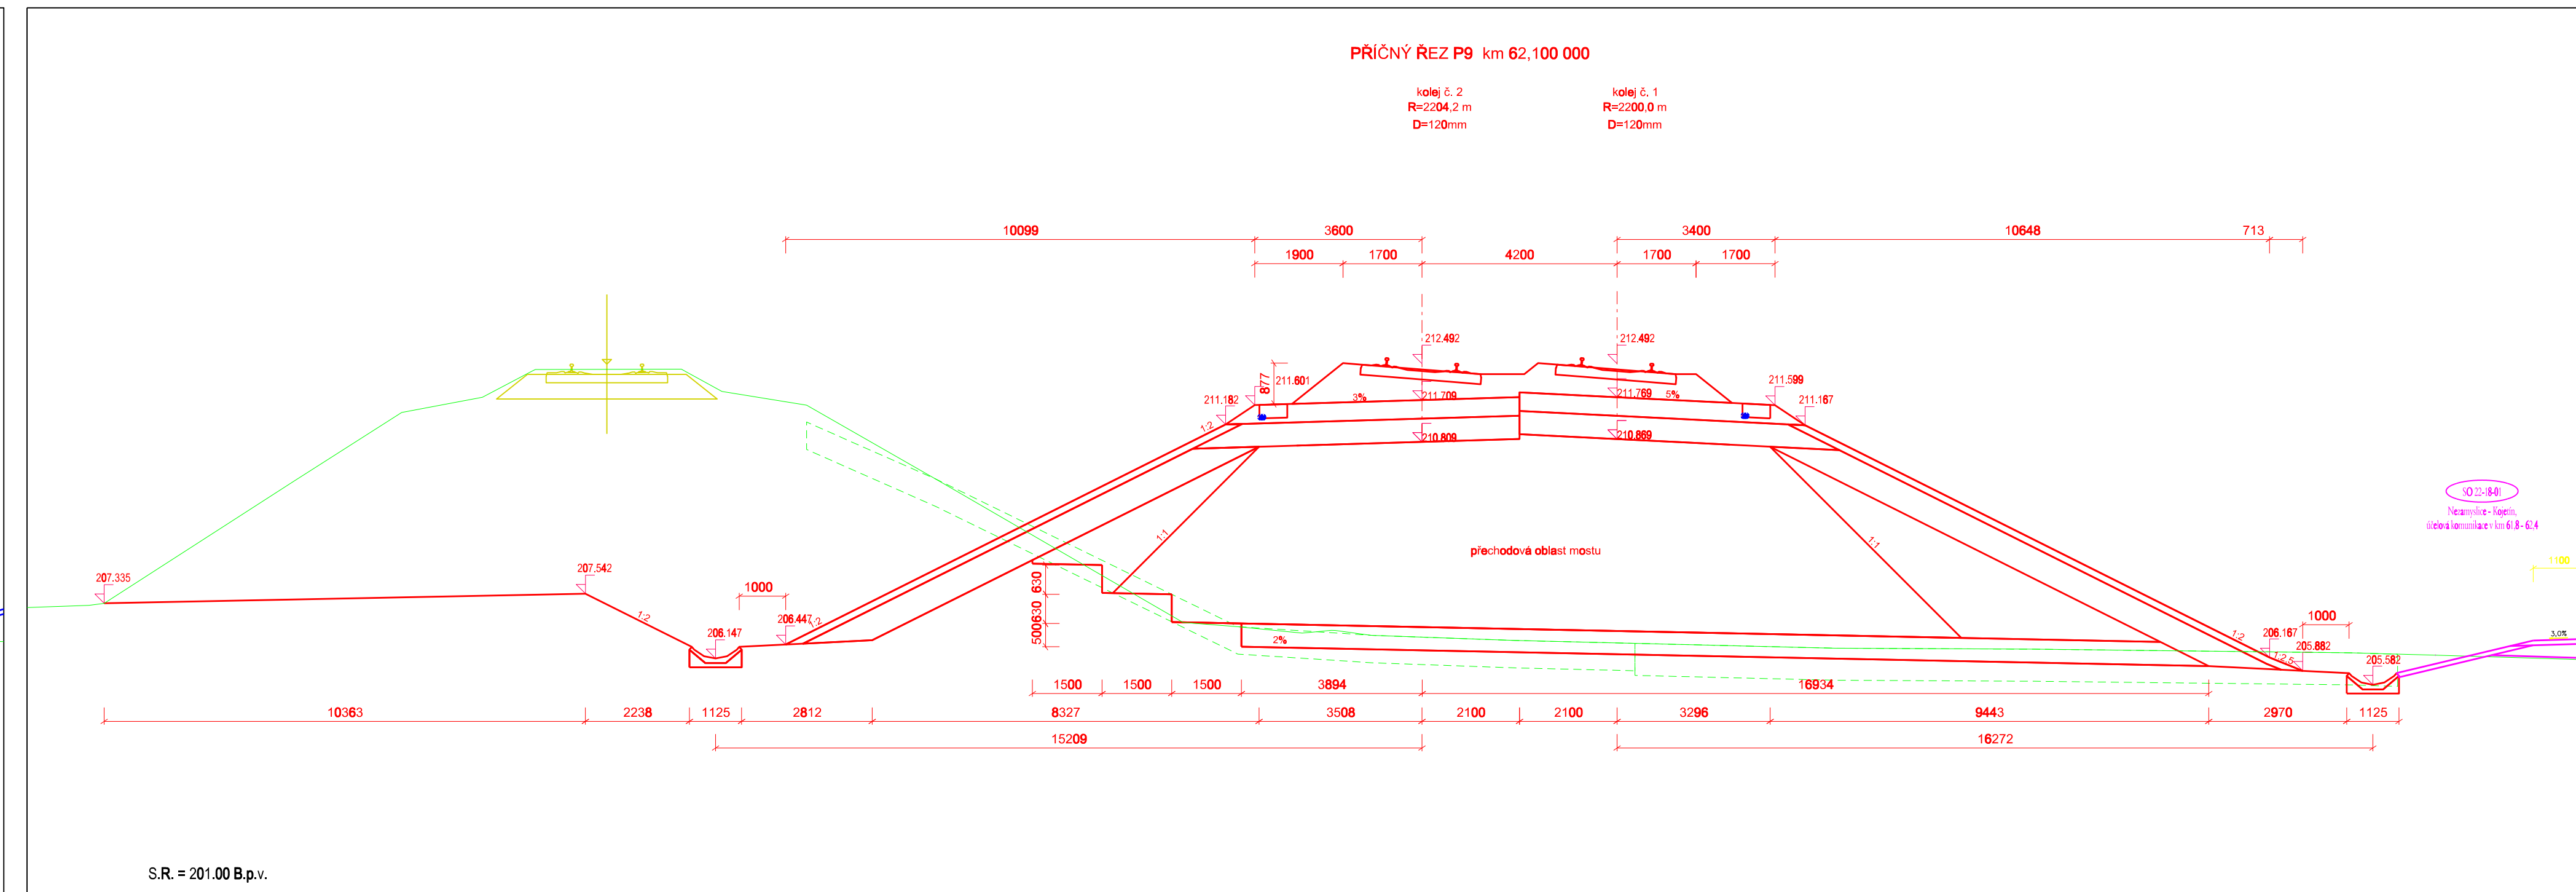
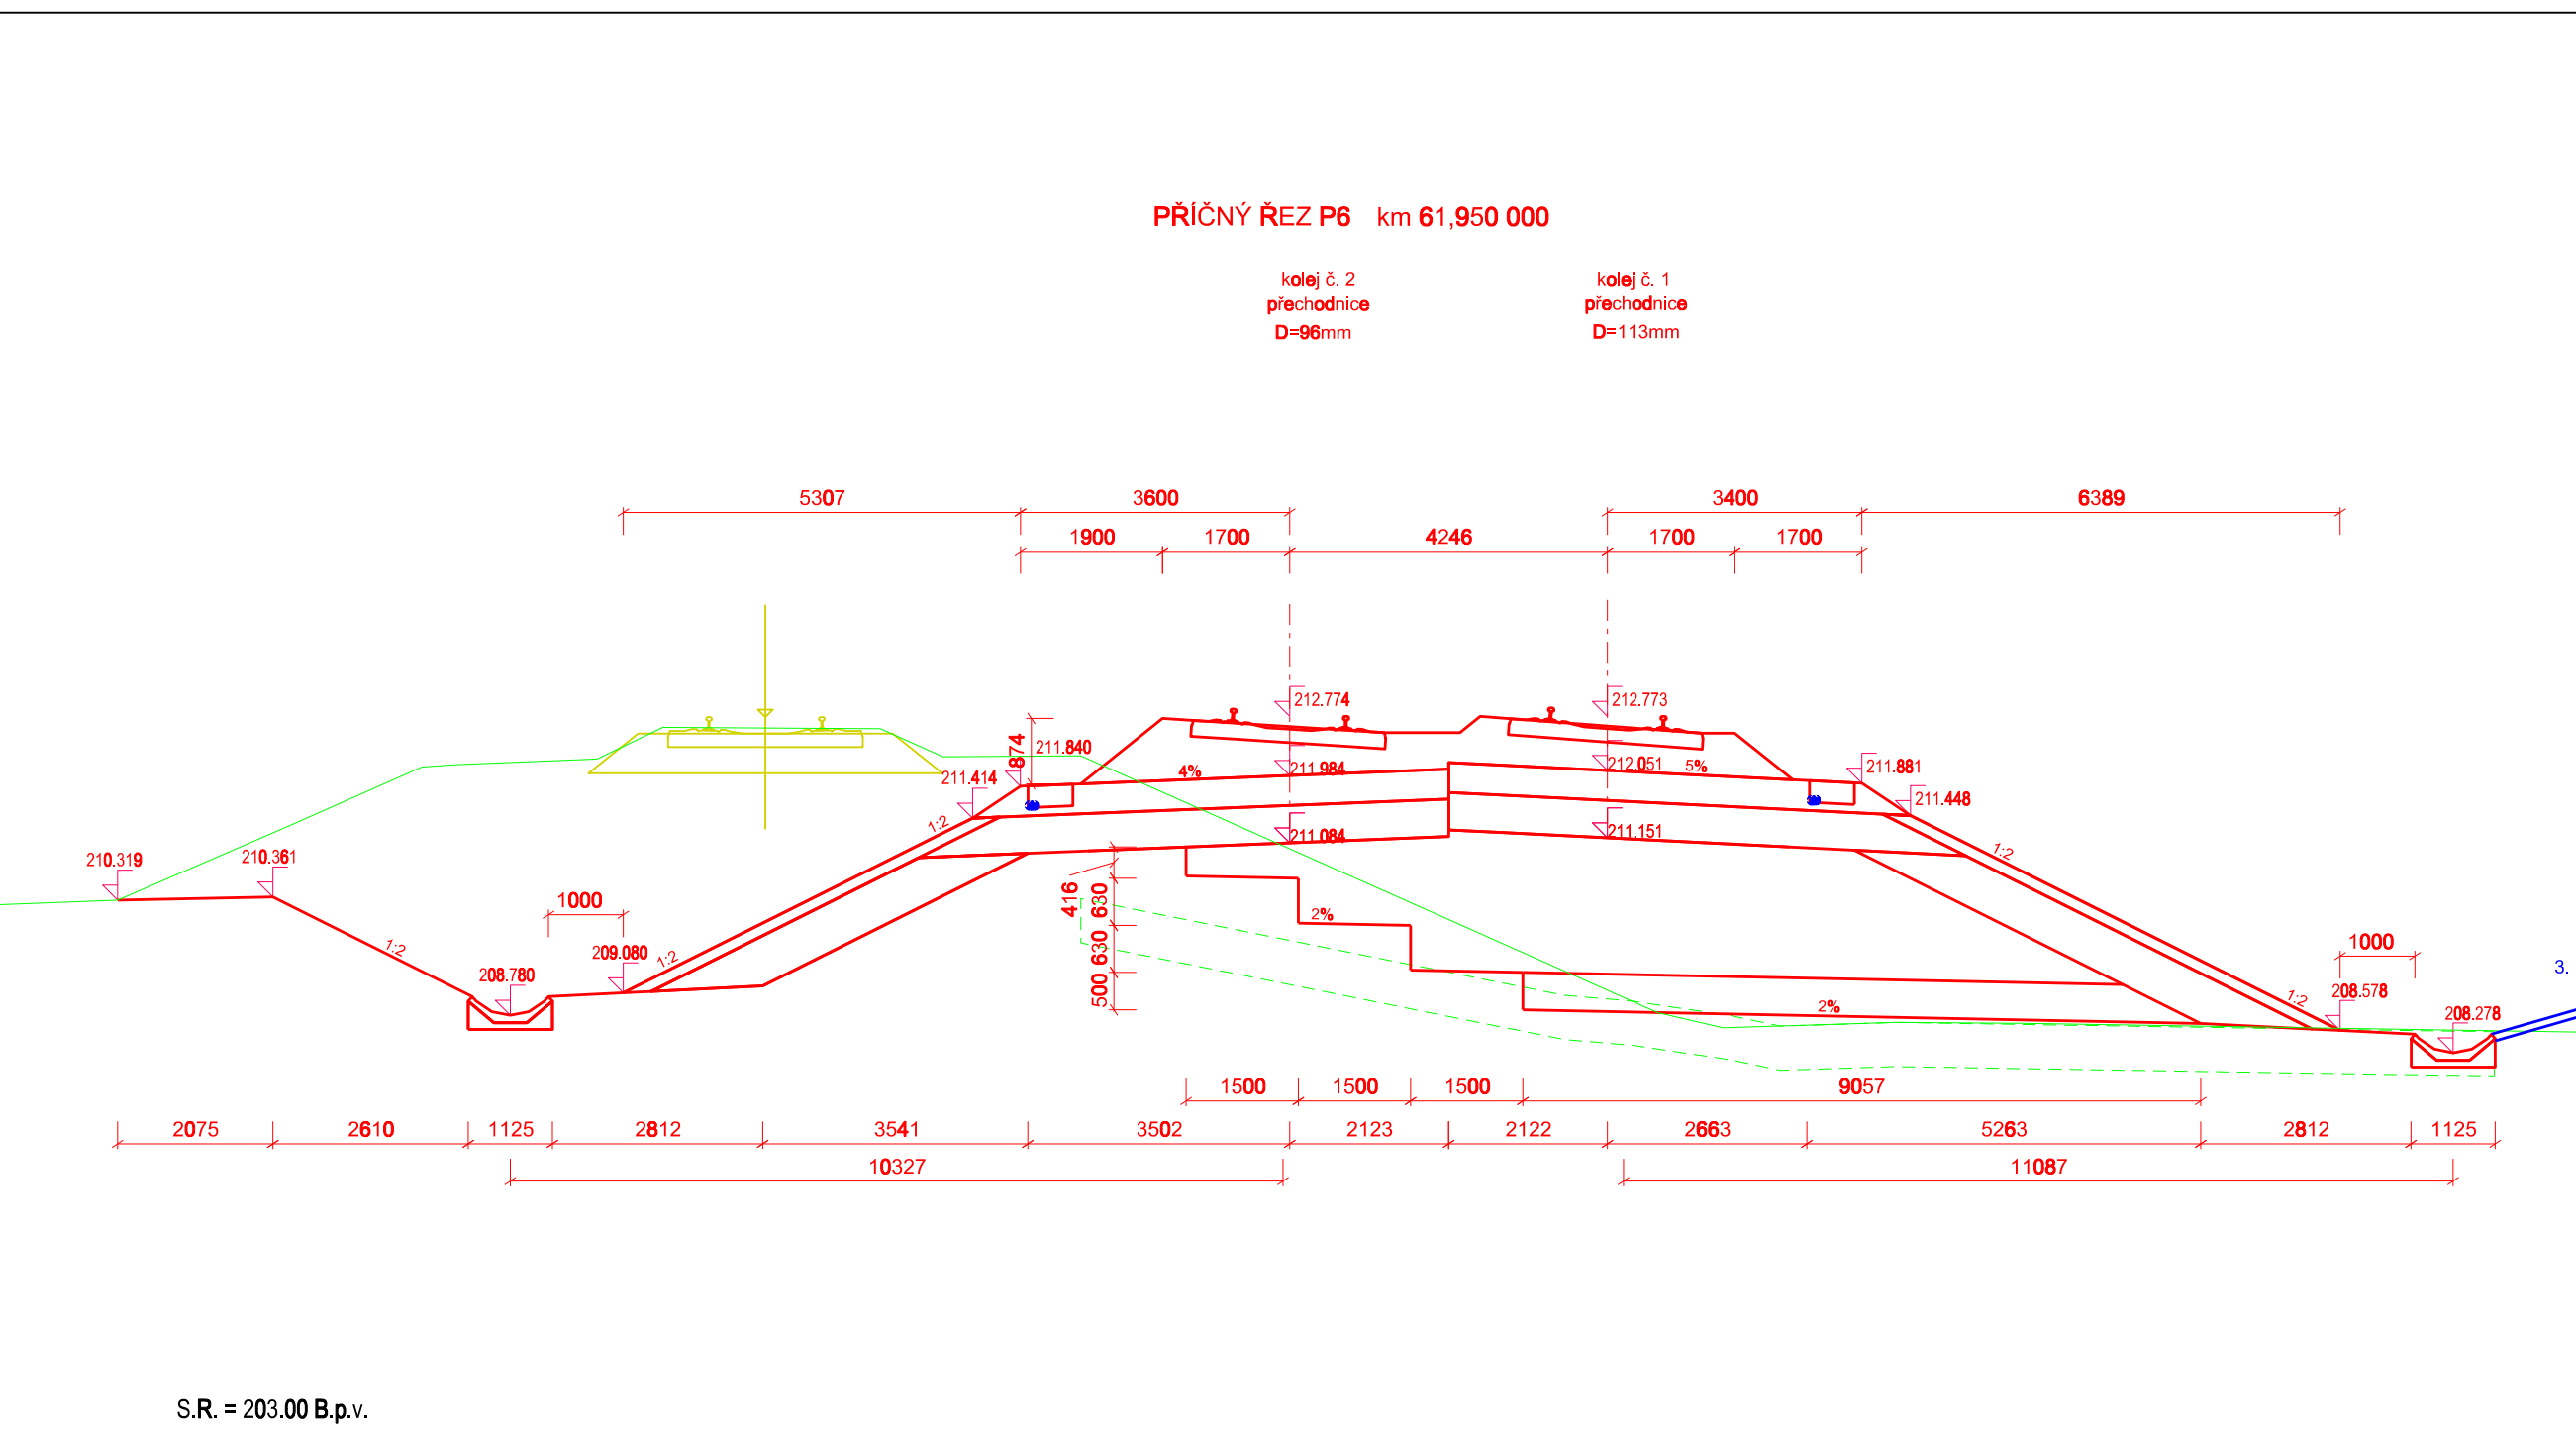
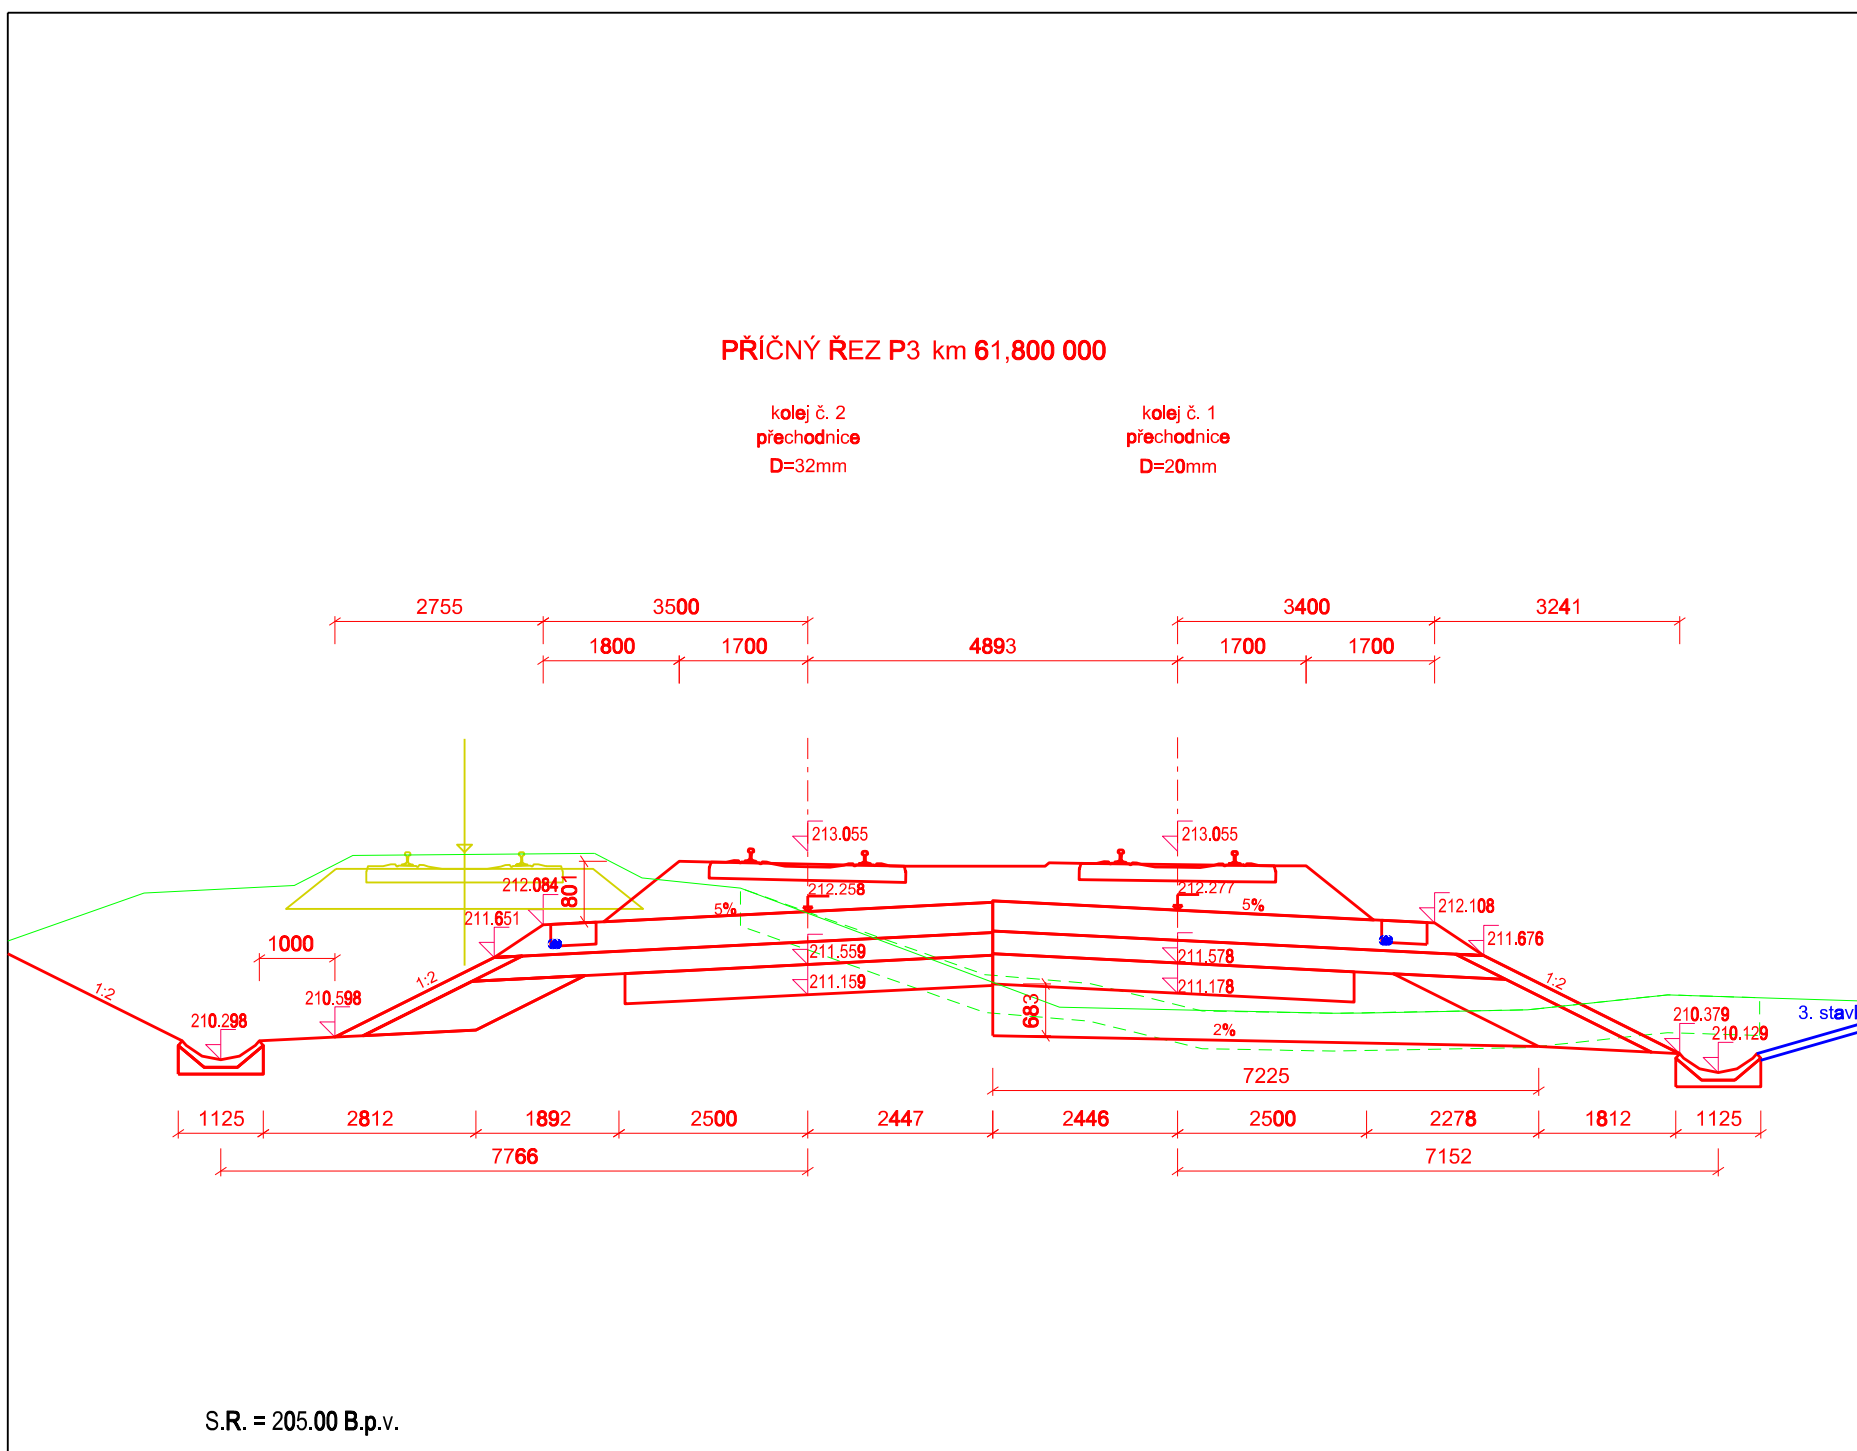
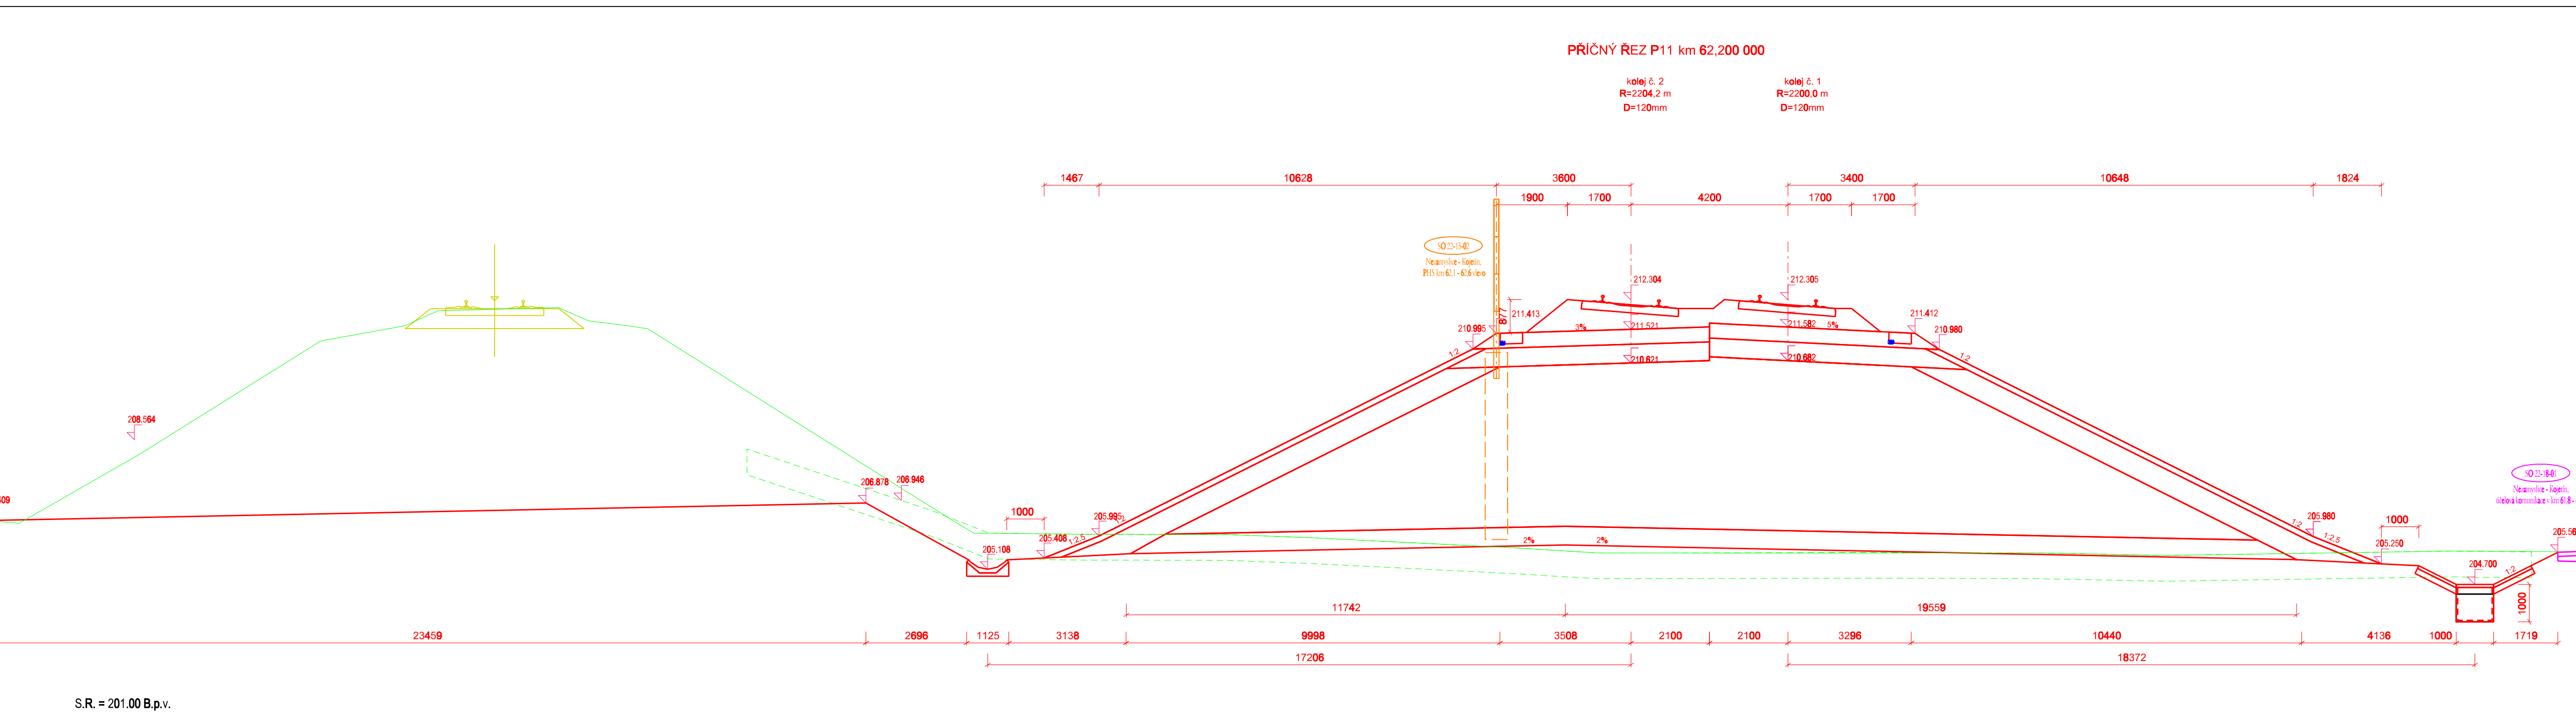
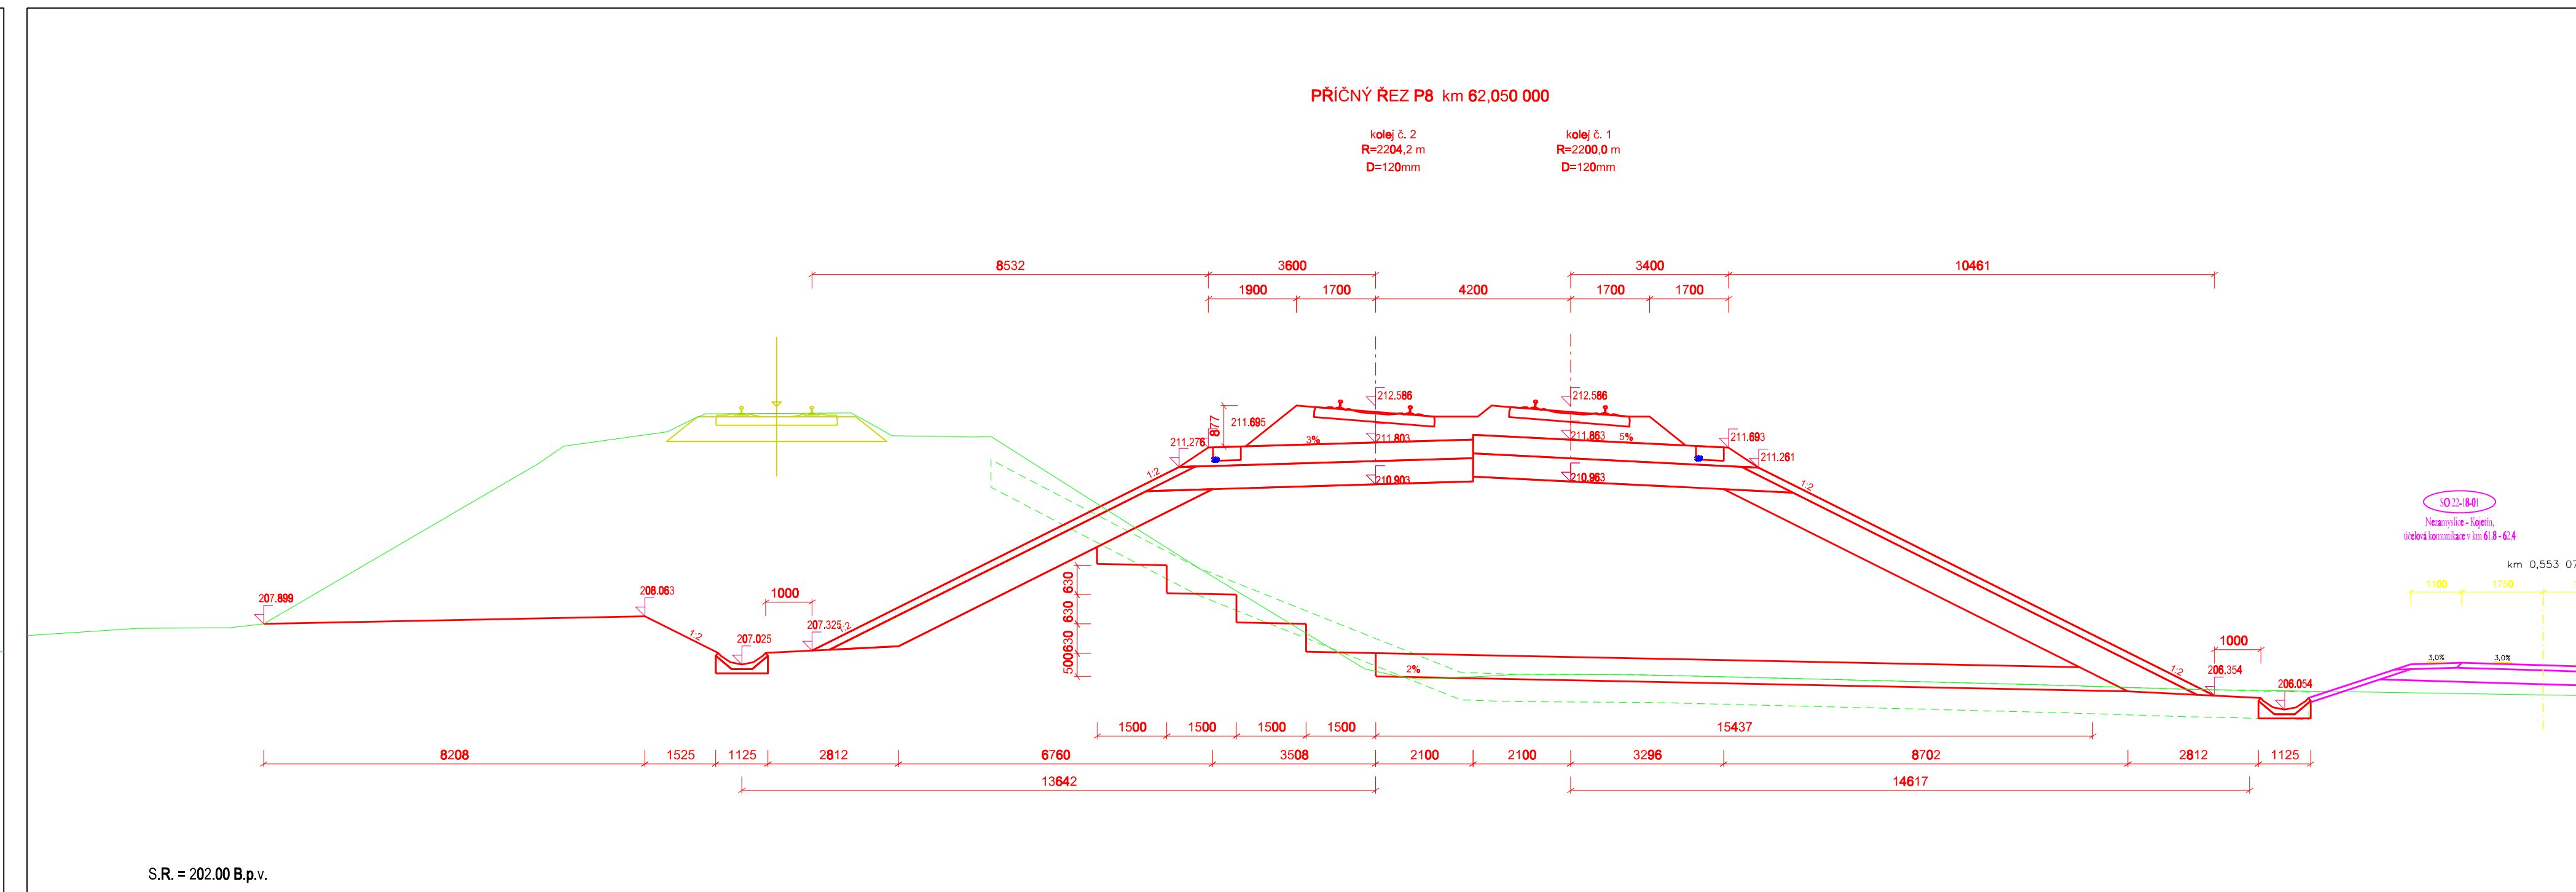
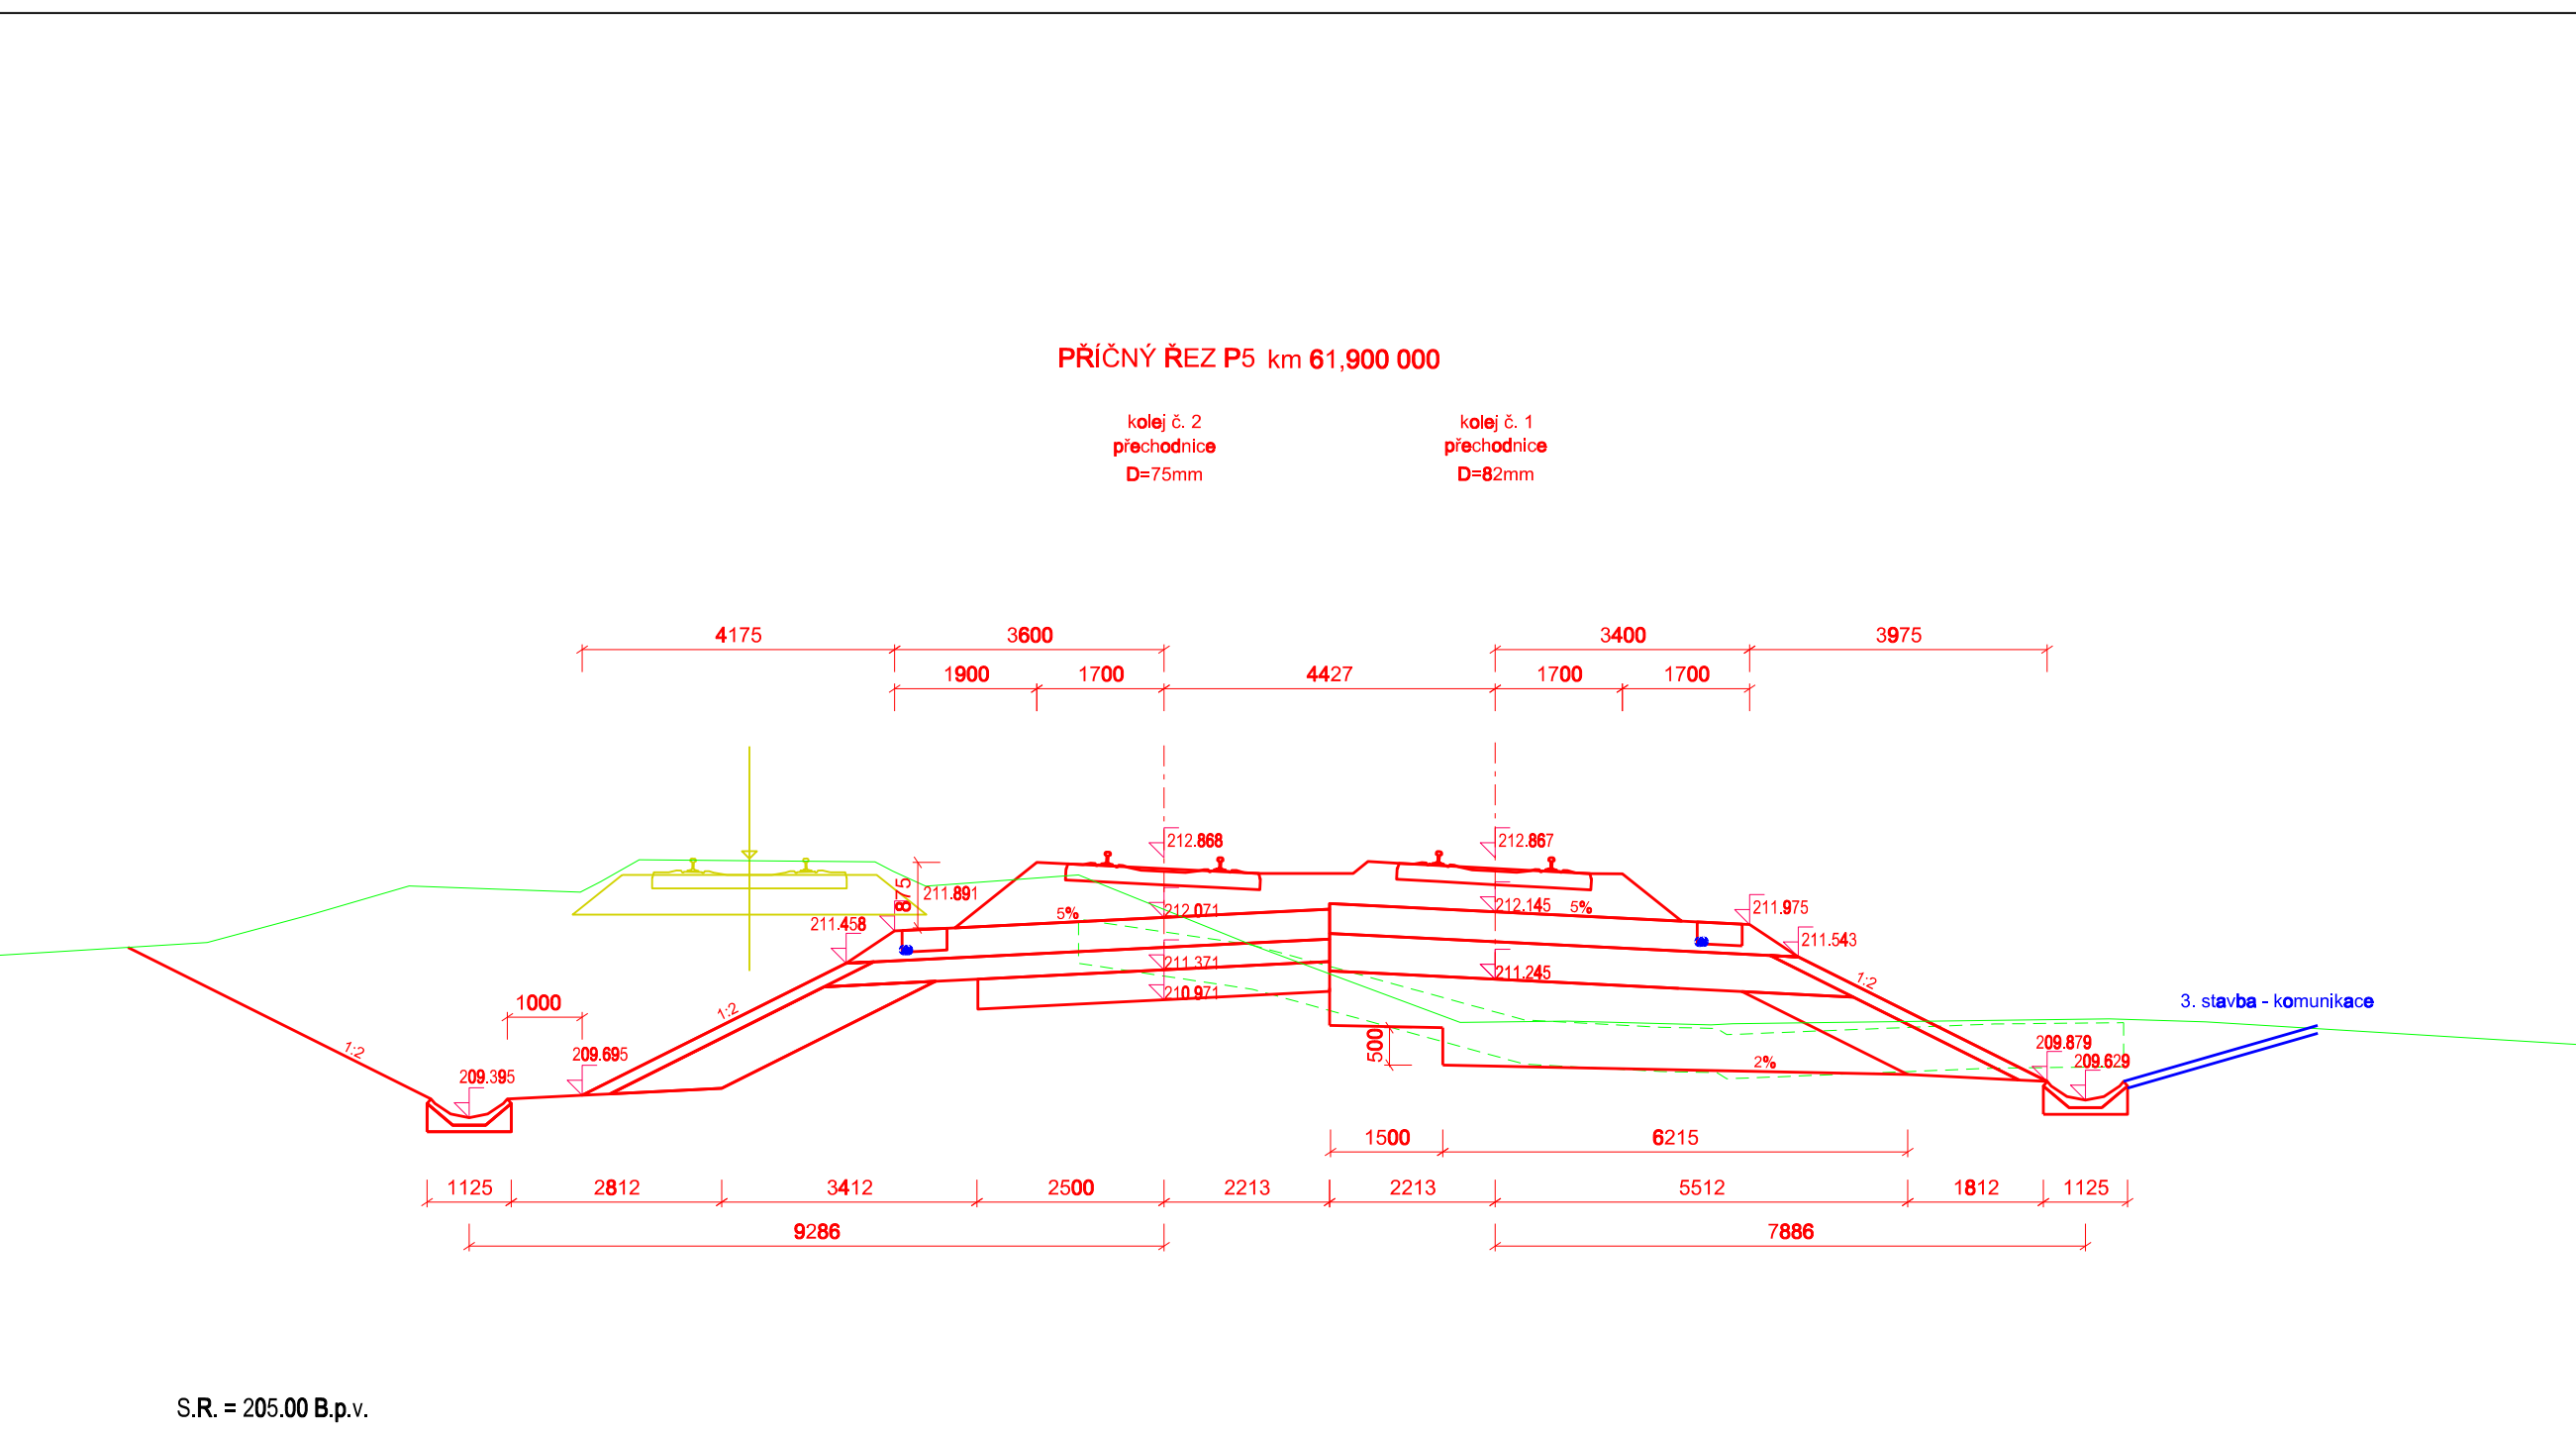
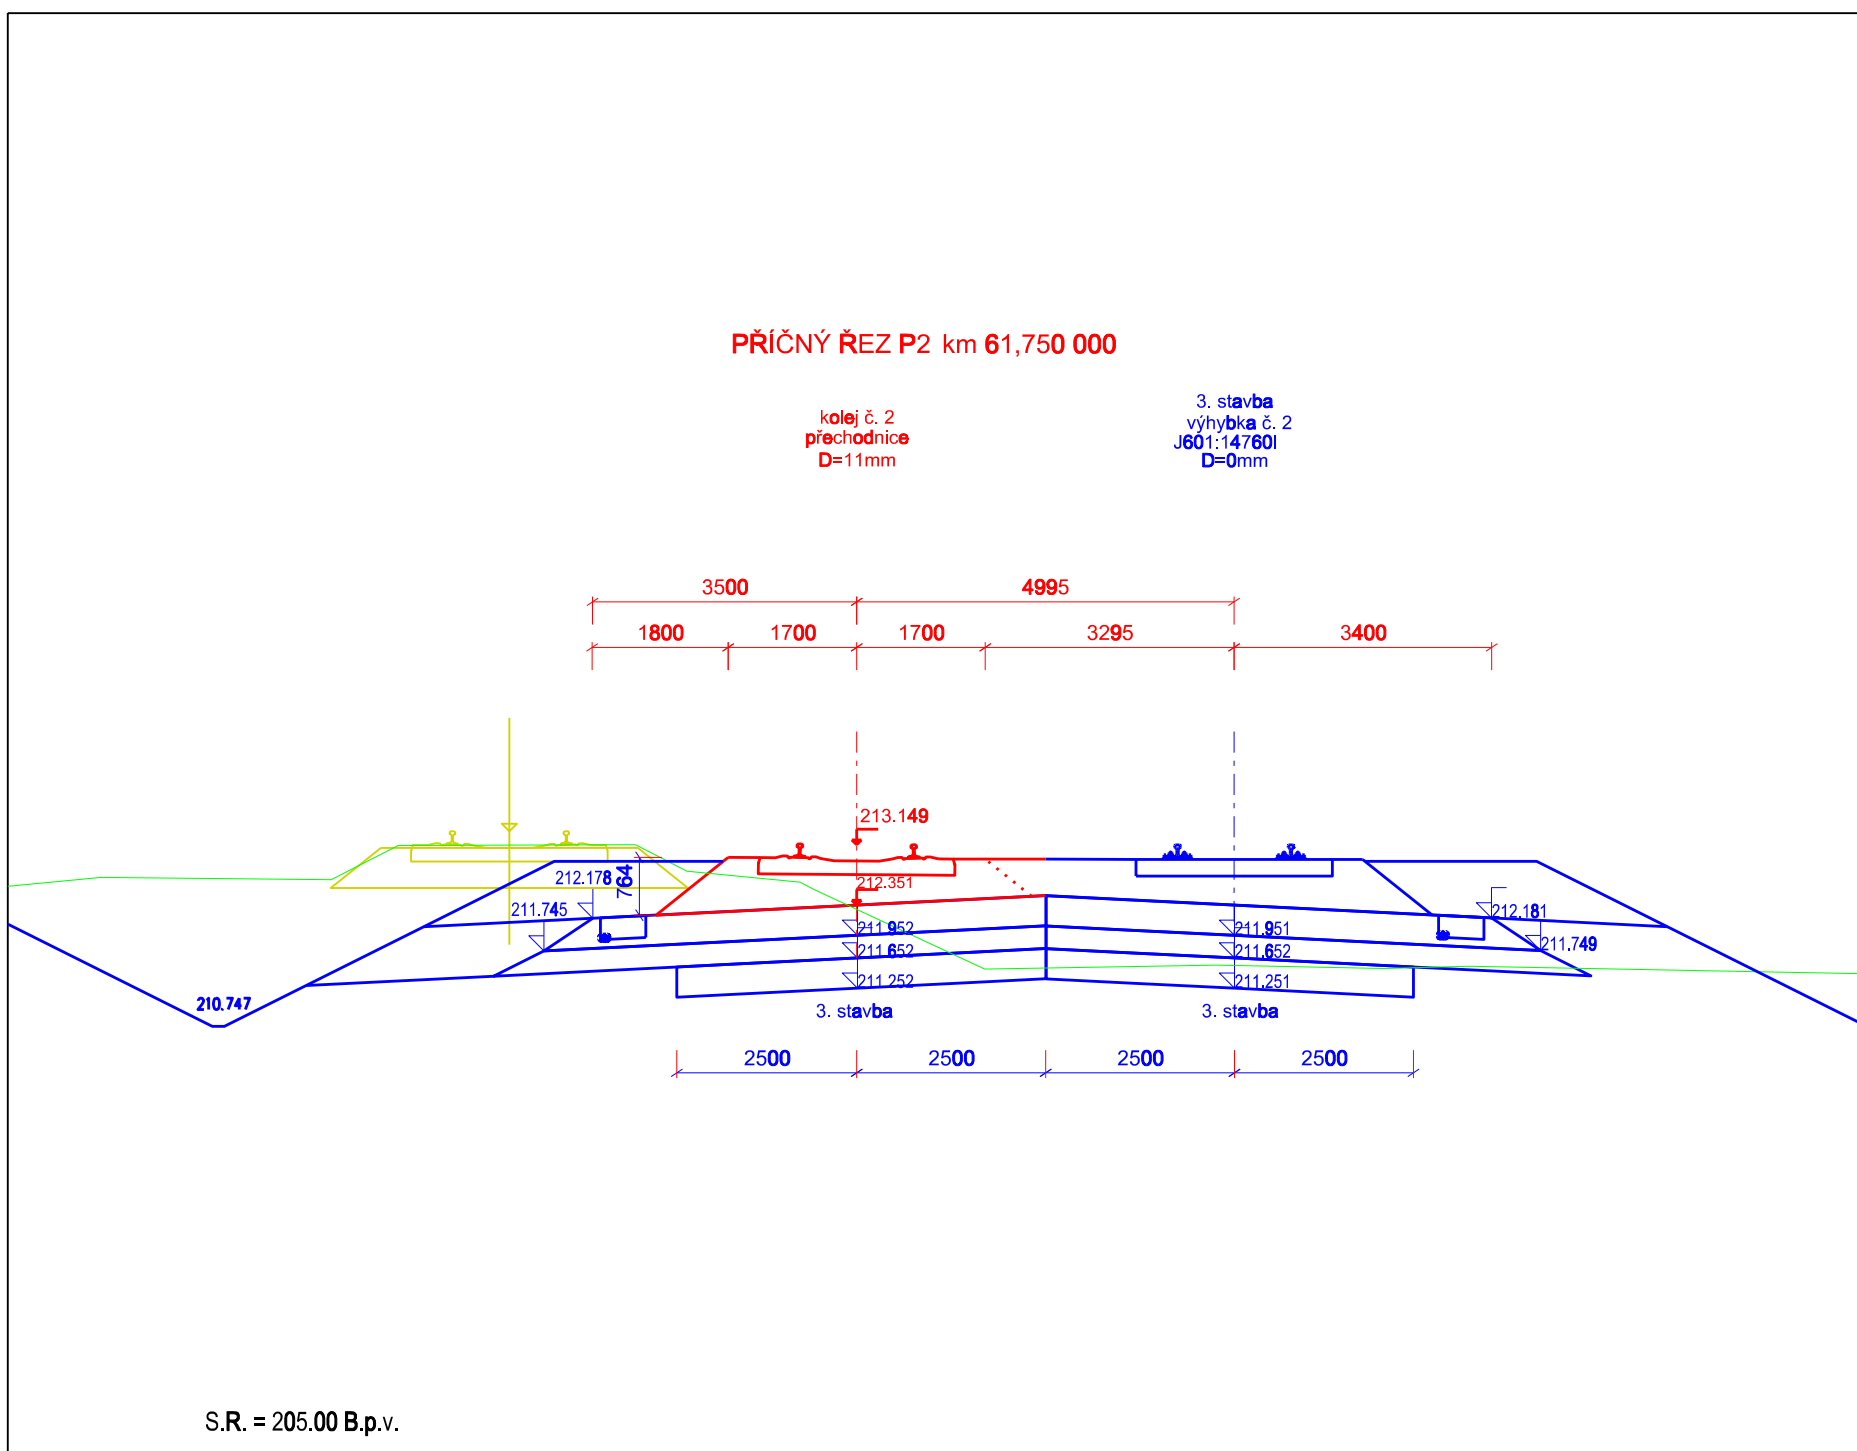
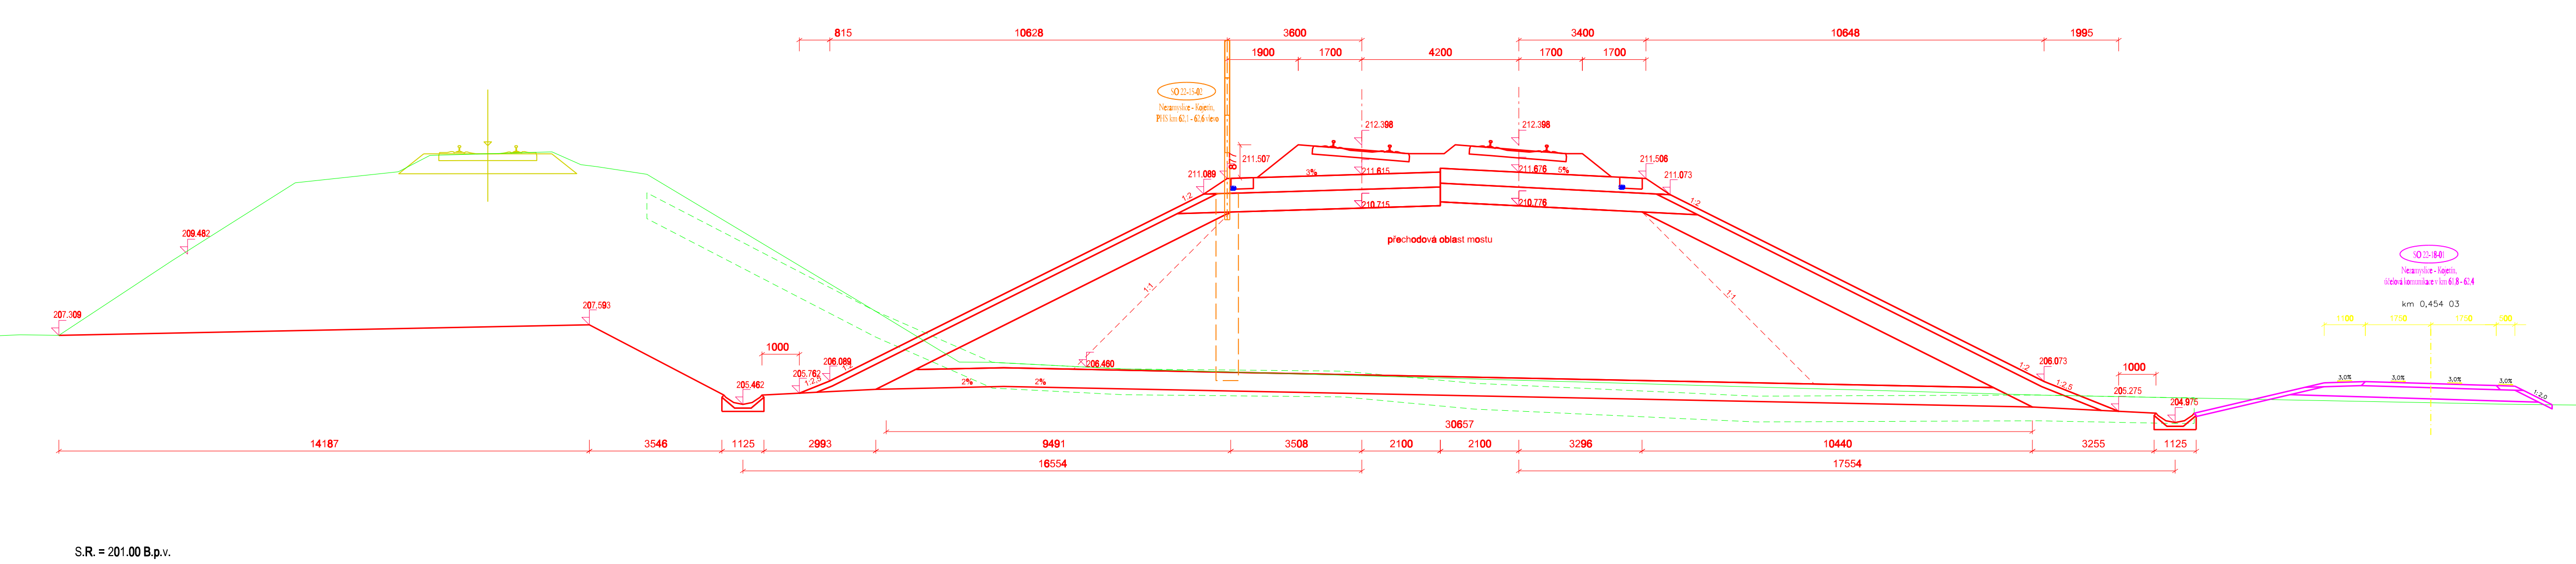
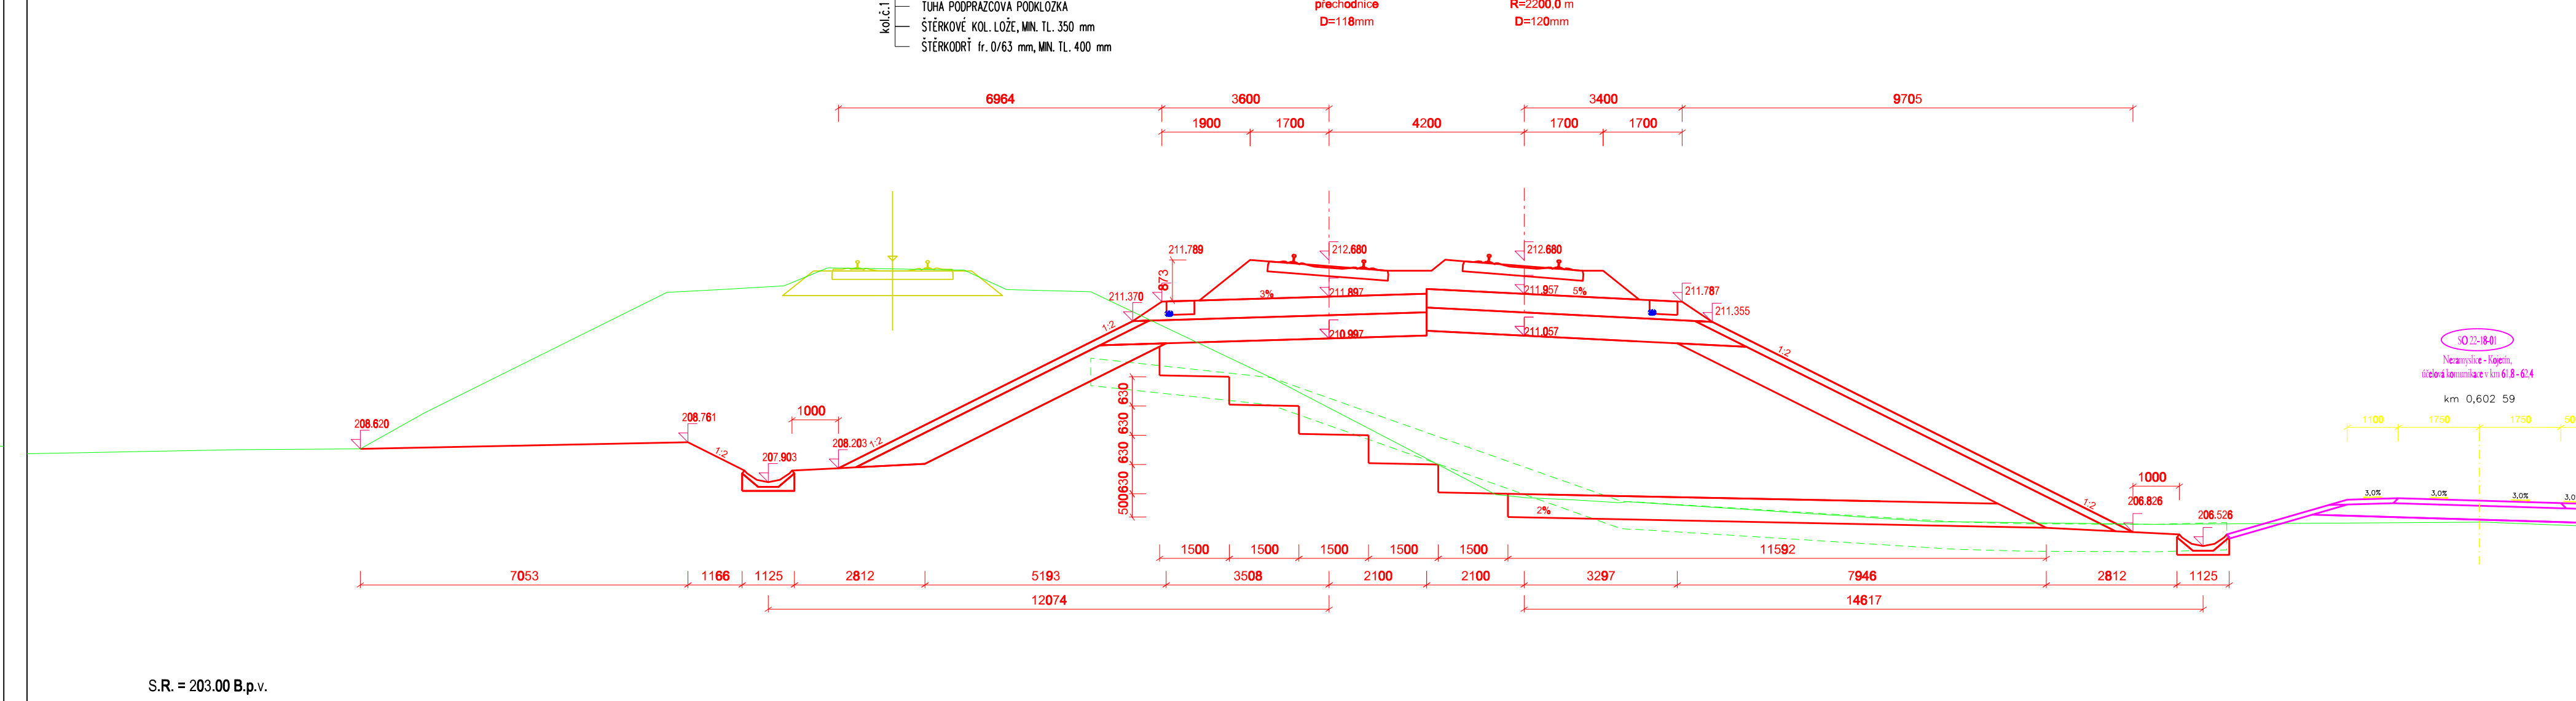
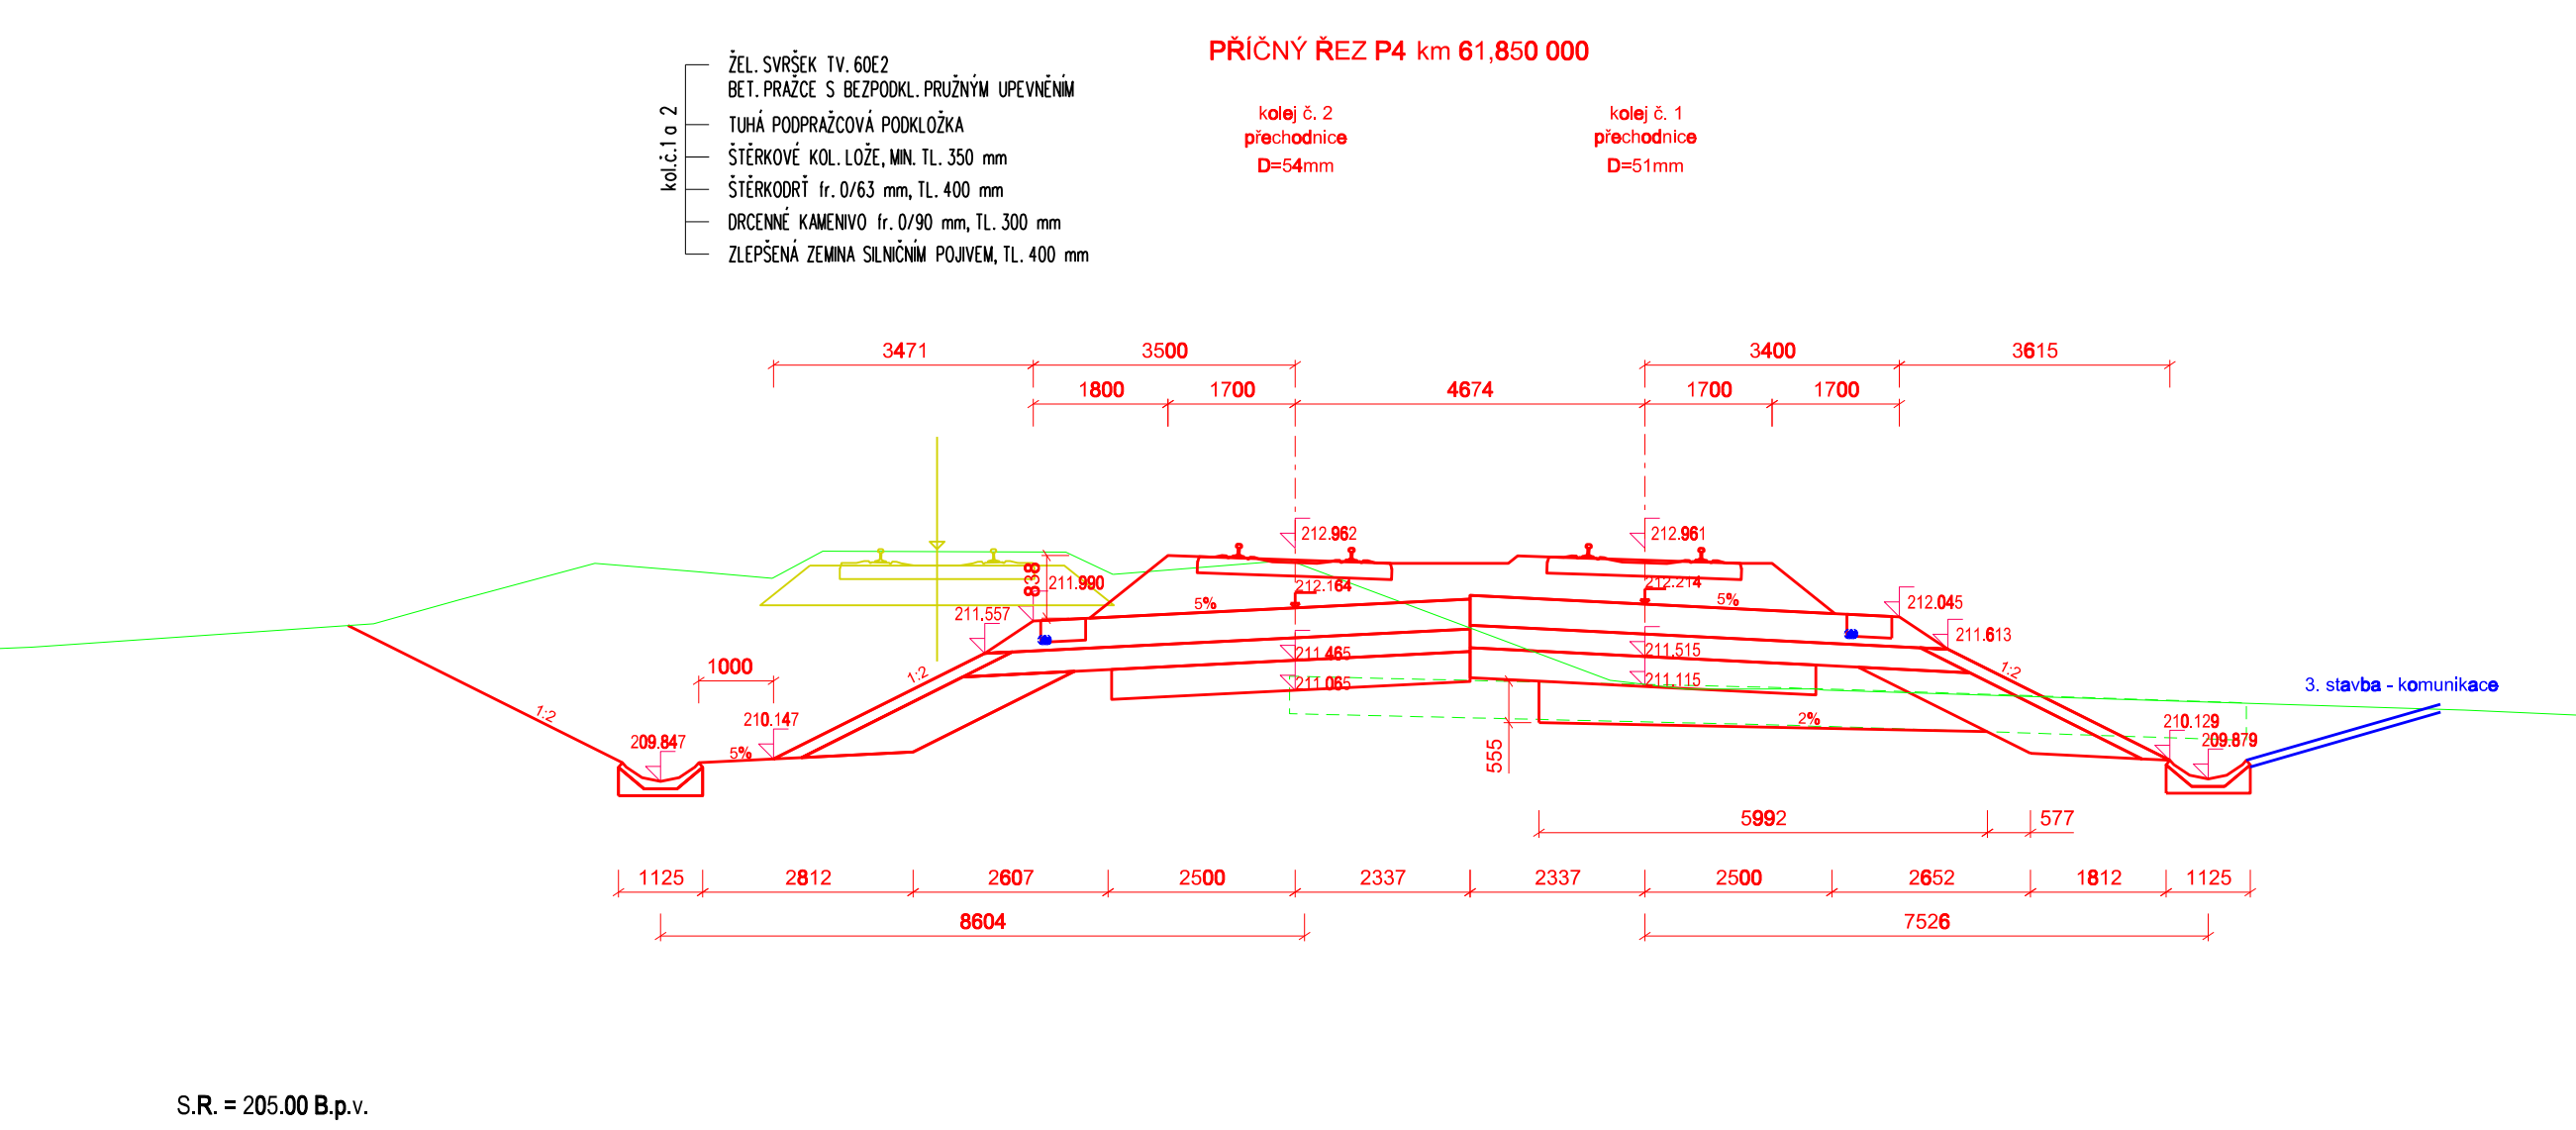
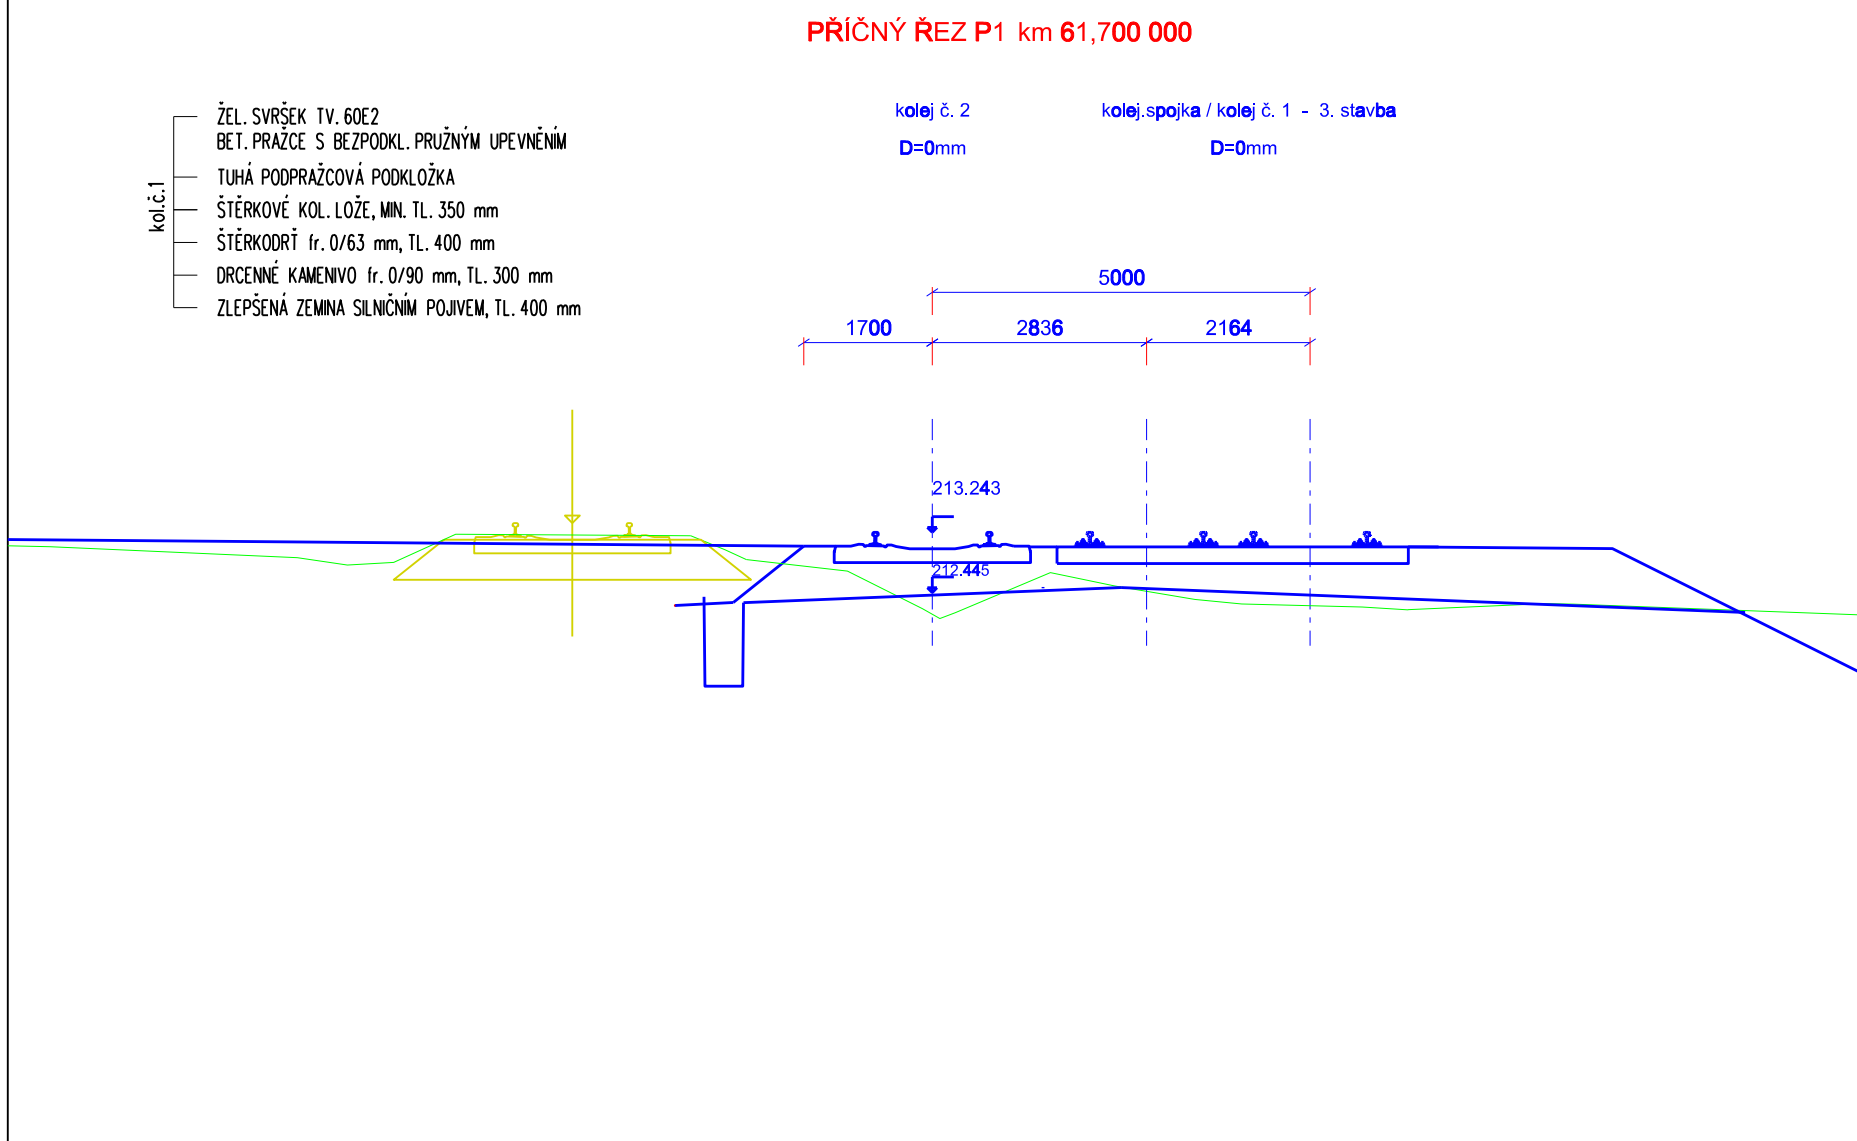


PŘÍČNÉ ŘEZY
P1 - P12, km 61,700 - 62,250
M 1:100

[illegible]