



Výkres výztuže NK DC8

PŮDORYS
M 1:50

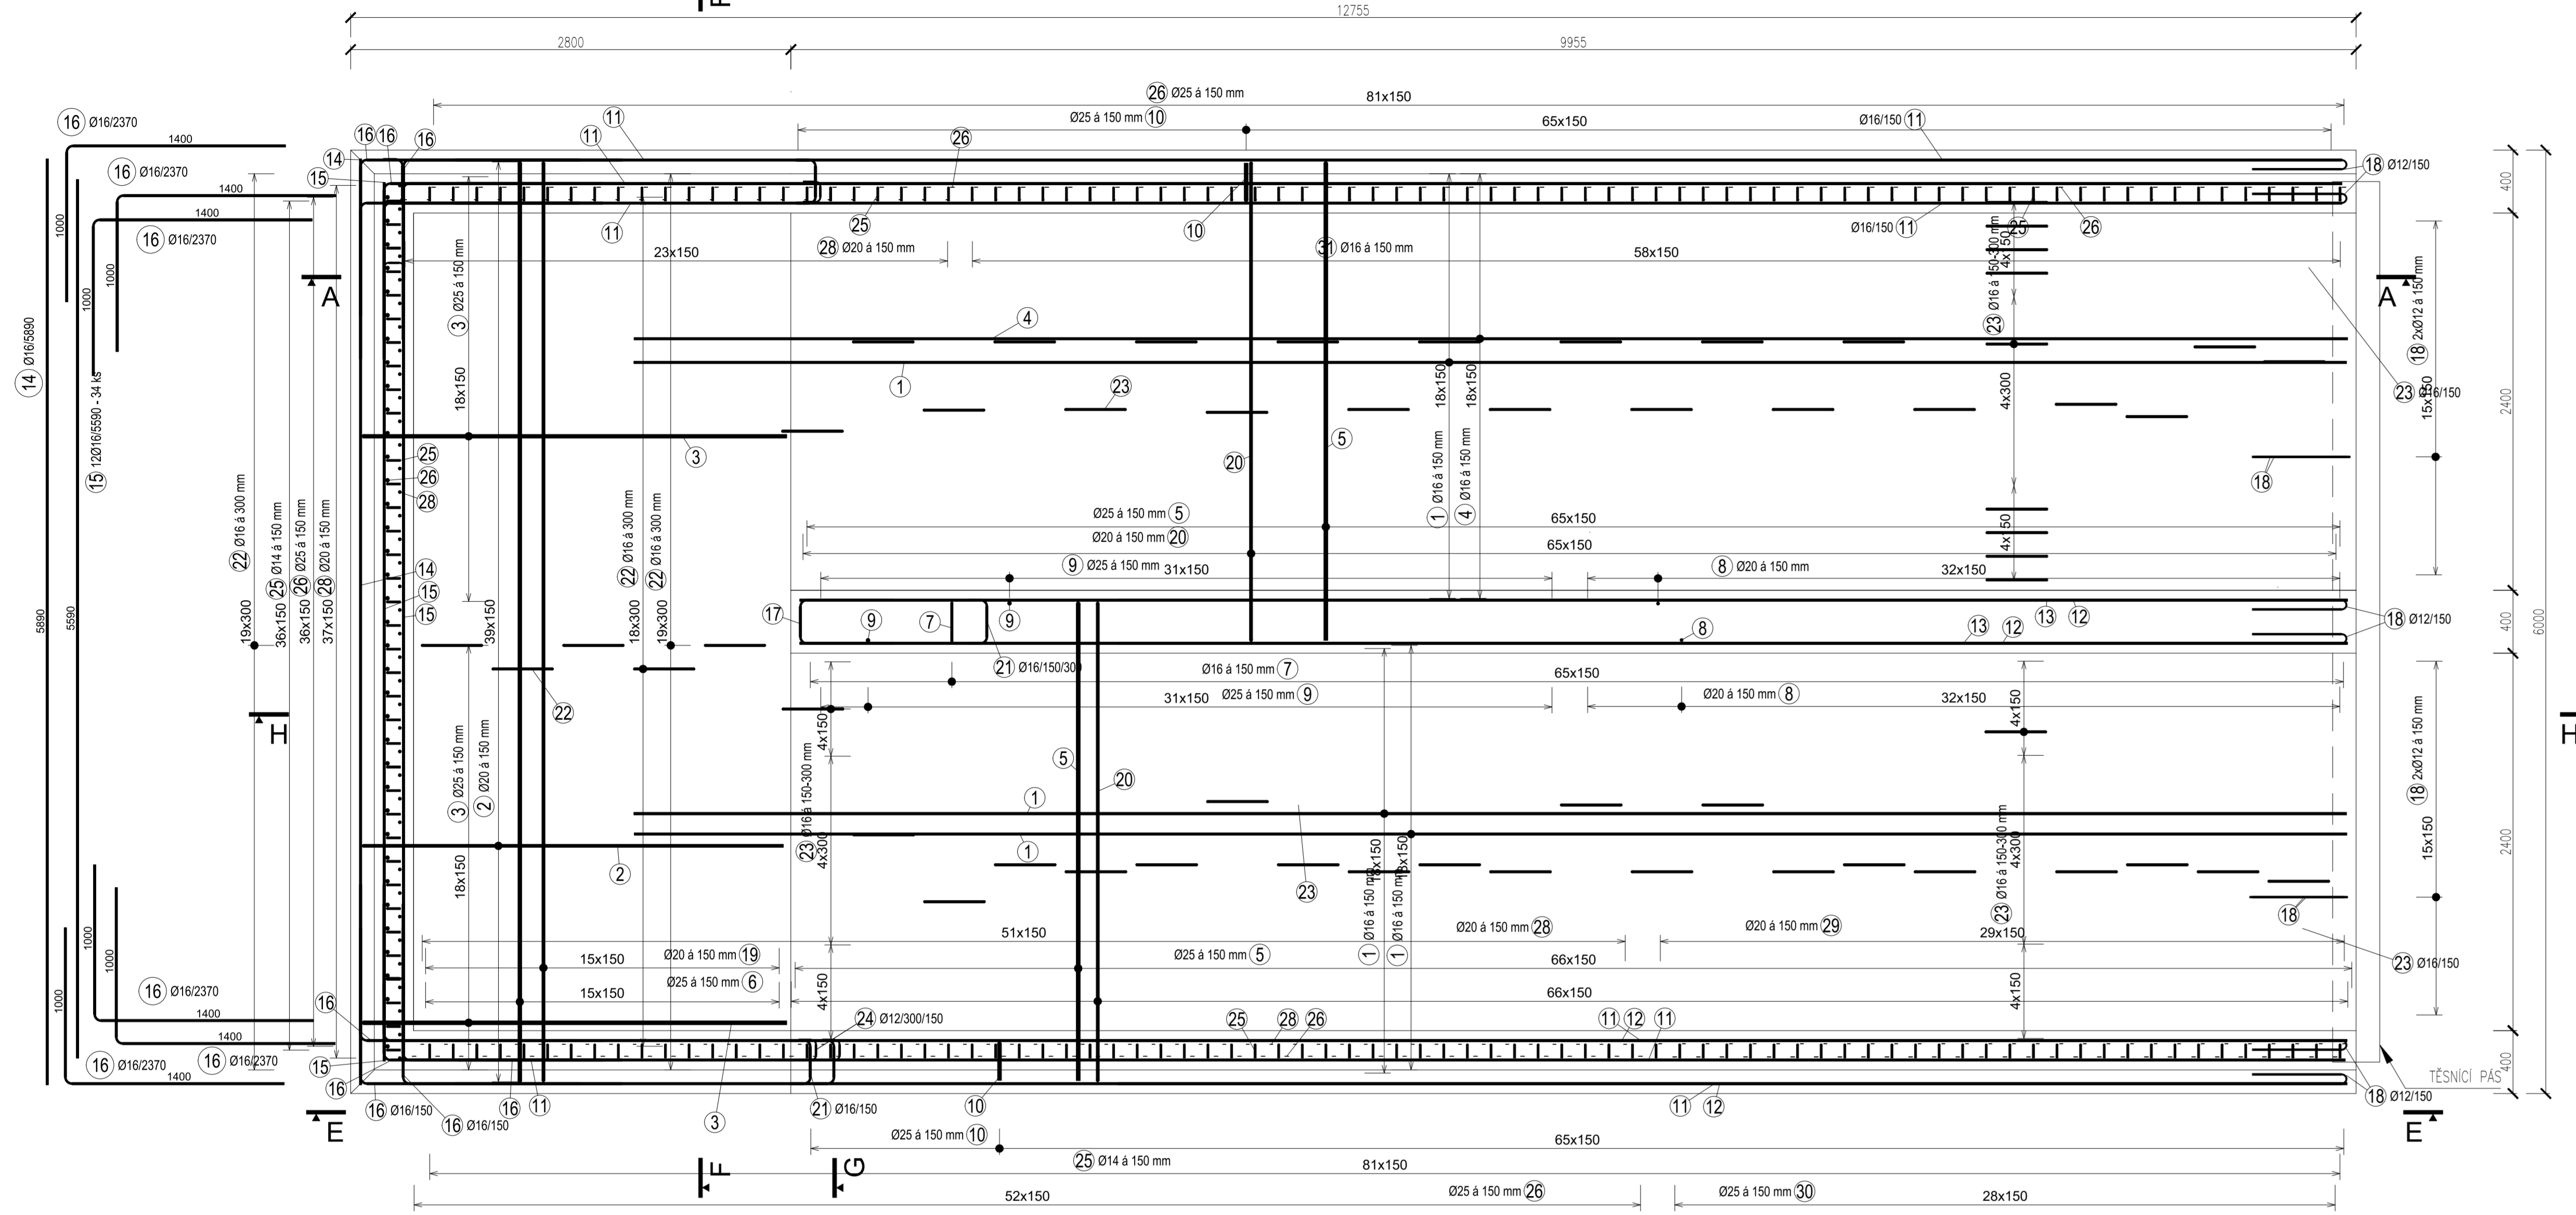


ŘEZ H-H
M 1:50

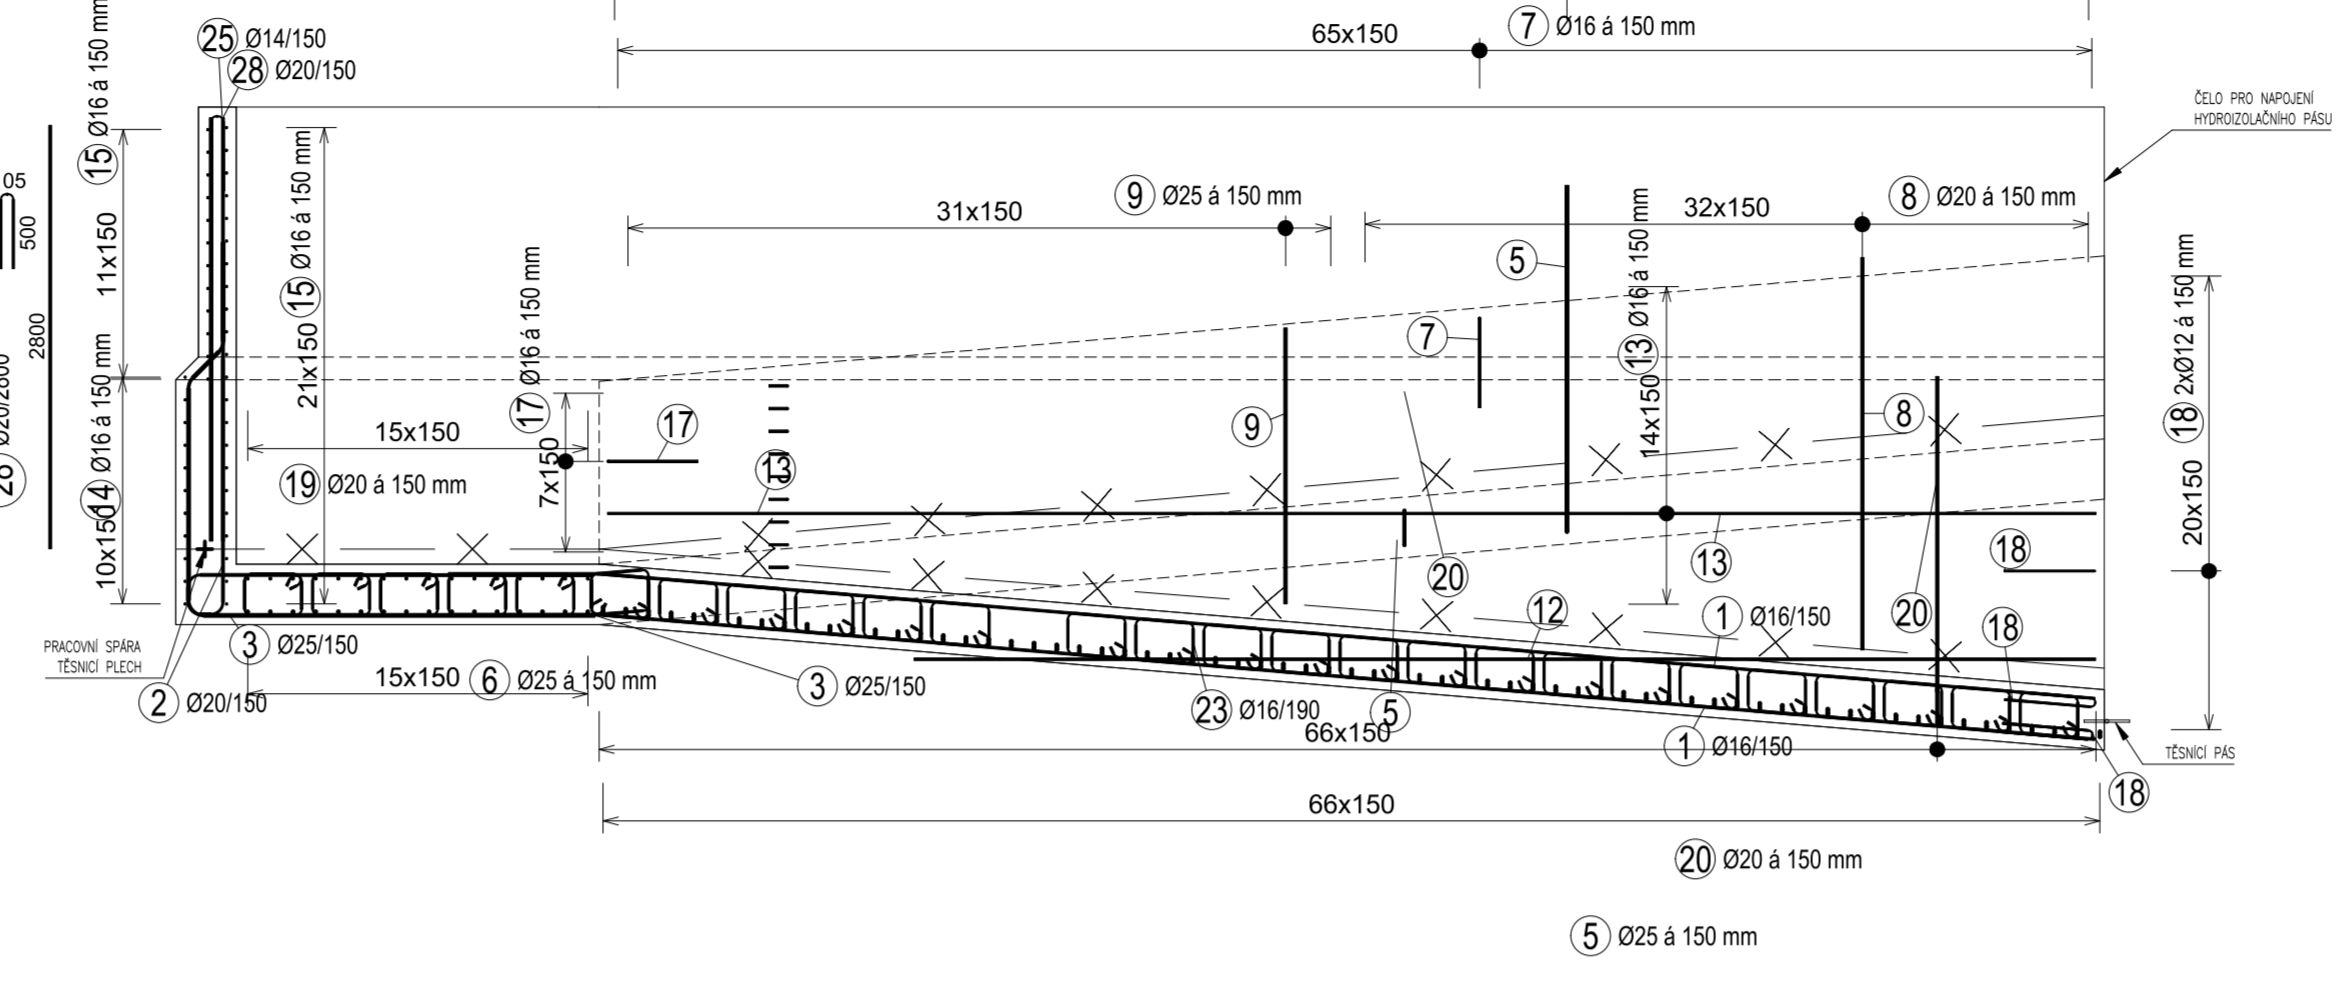

TABULKA VÝZTUŽE		Délka						
Č.	D	Délka	Podst.	12				
				ks				
1	16	10.800	57					
2	20	4.145	41					
3	25	5.200	38					
4	16	10.950	19					
5	25	7.520	133					
6	25	10.760	16					
7	16	1.390	68					
8	20	2.595	46					
9	25	1.625	64					
10	25	2.730	132					
11	16	12.800	90					
12	16	7.815	20					
13	16	9.845	30					
14	16	5.880	11					
15	16	5.590	34					
16	16	2.370	138					
17	16	1.425	8					
18	12	1.235	148					
19	20	10.315	16					
20	20	8.335	133					
21	16	0.855	2422					
22	16	1.475	98					
23	16	1.474	587					
24	12	0.325	1112					
25	14	1.040	221					
26	25	2.800	172					
27	20	2.800	114					
28	20	3.200	30					
29	25	3.200	29					
30	25	3.200	29					
31	16	2.000	59					
Celková délka				544.190	228.040	545.150	229.885	242.140
Statistická hodnota				0.888	1.208	1.578	2.498	3.853
Hmotnost [kg]				483.232	252.520	843.426	505.967	929.982
Hmotnost celkem						2355.306		

ŘEZ G-G
M 1:25

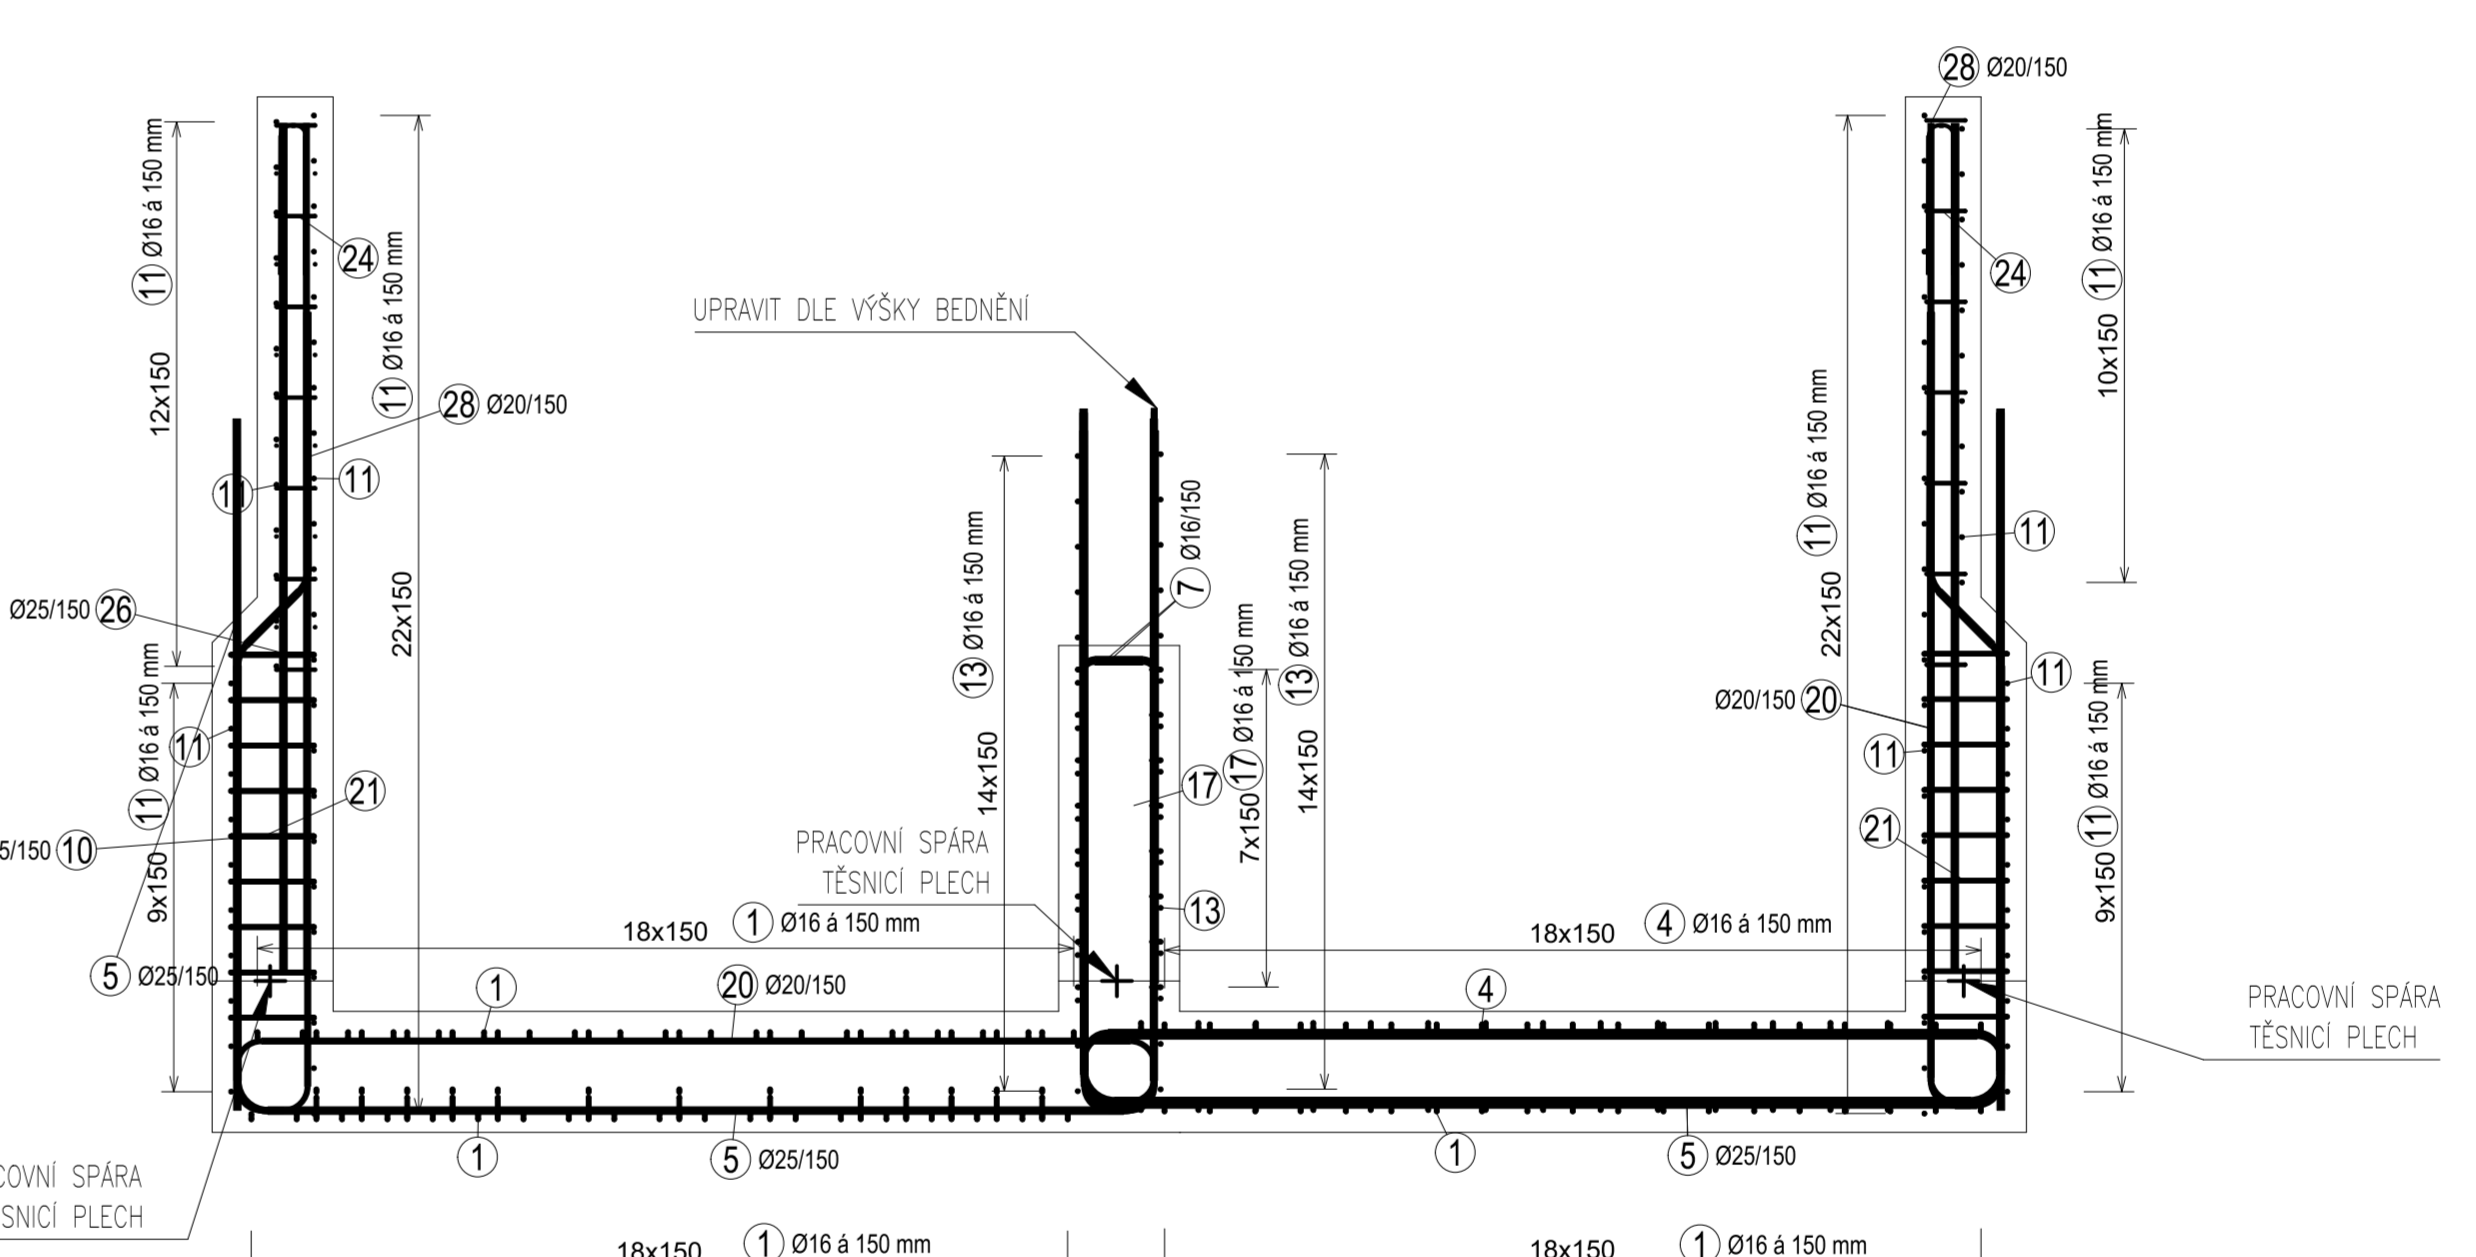

ŘEZ A-A
M 1:50

