



ŽST. JABLONNÉ I PODJ. - ATÚ - km : 114,517


2x CELÝ PROFIL DK - 2x 10, m

Pa 2n 120 m² 20, m

MK- TCEKELY 2,5 XH 0,8 - 820, m

K VTÚ km : 113,842

TCEKELY 5 XH 0,8 - 340, m DO ST. 2

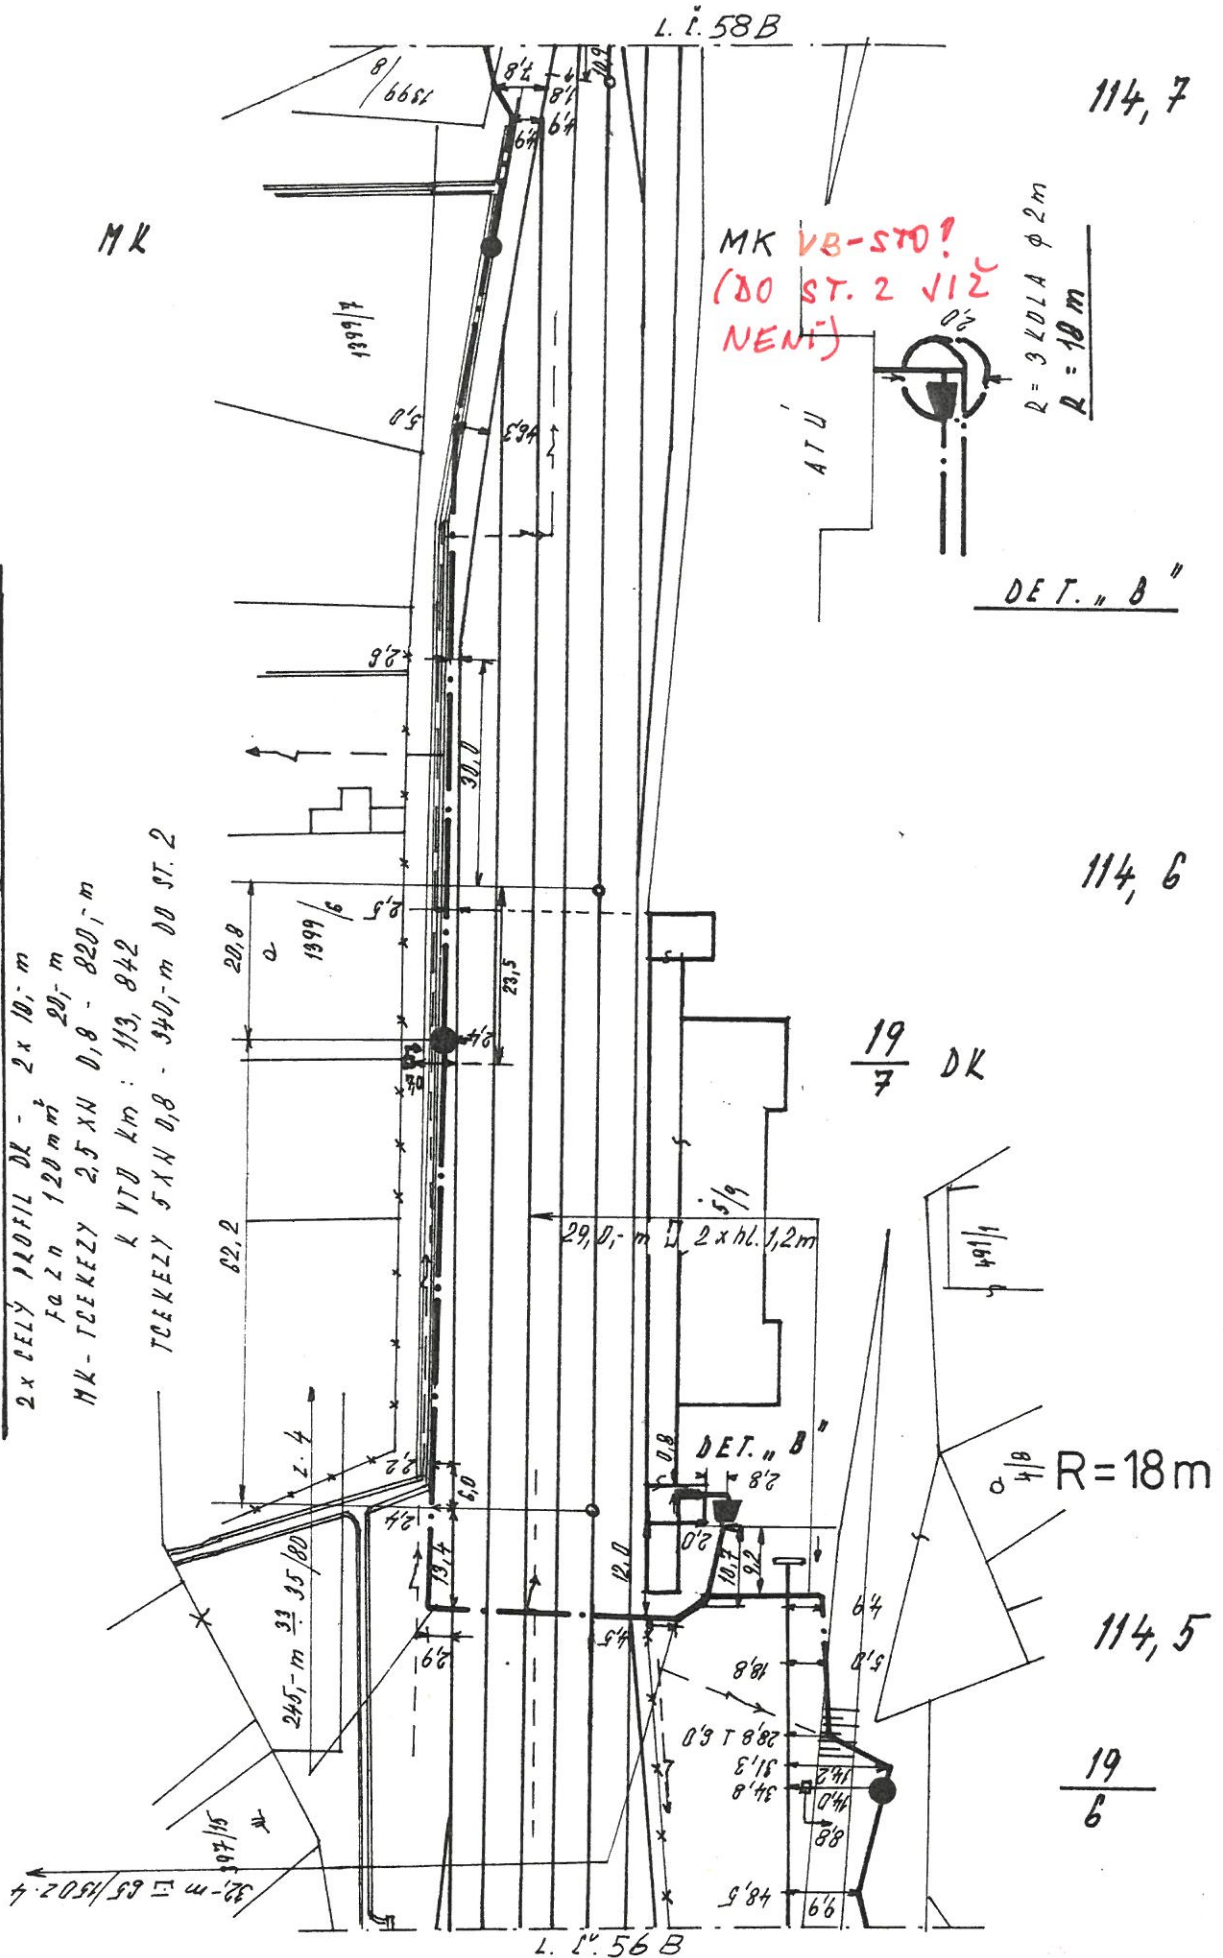

AŽD

Navrhl

Kreslil

Zkoušel

Porucha čís.

Oprava čís.


Platí od

PD-ČESKA LÍPA
LIBEREC

LIST č. 57B

1 : 1000

115, 3
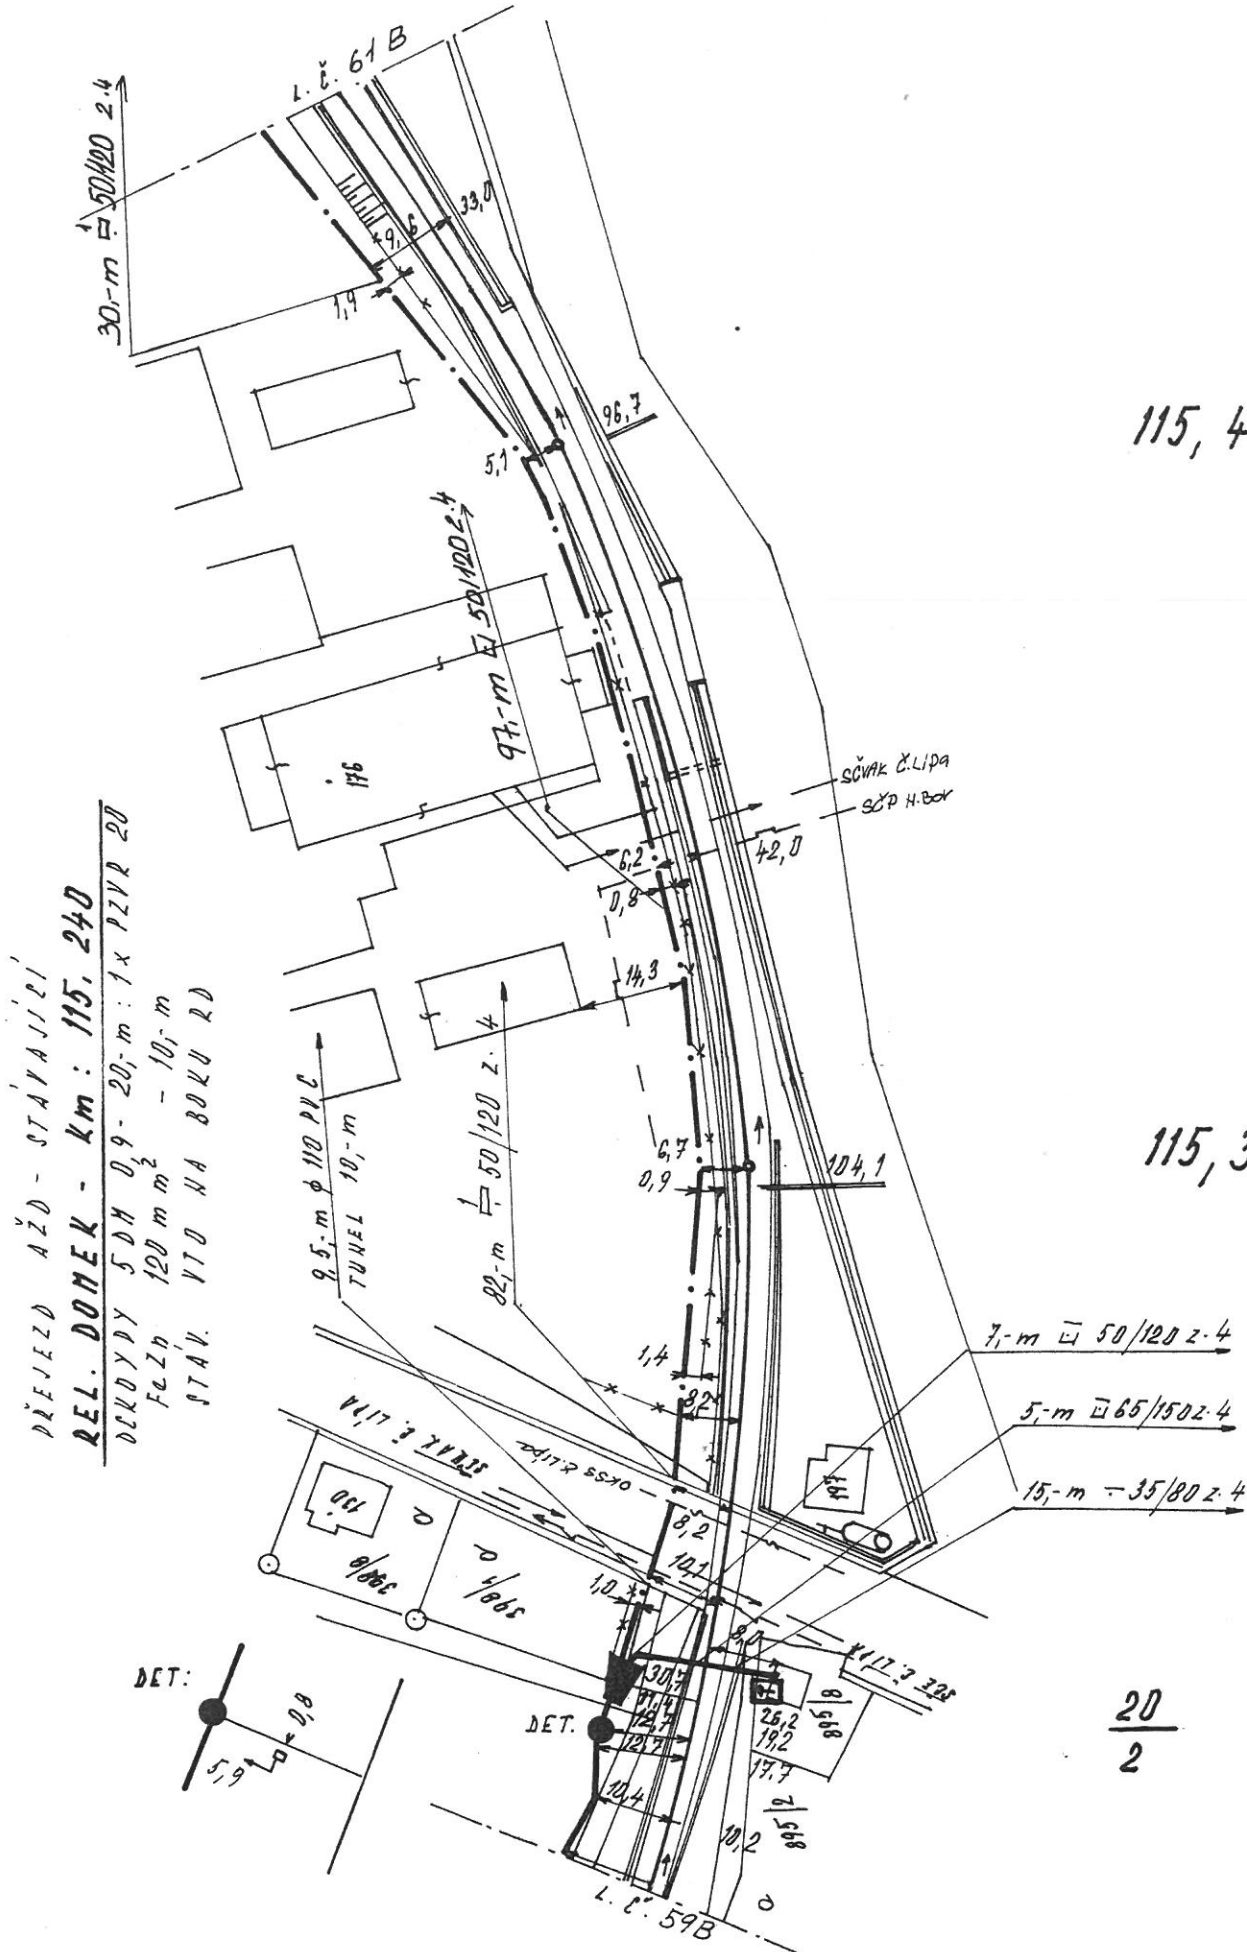
$$\frac{20}{2}$$
[illegible]

