


Príloha VB č. p. 632 1:5000 237123, 1000-12-435

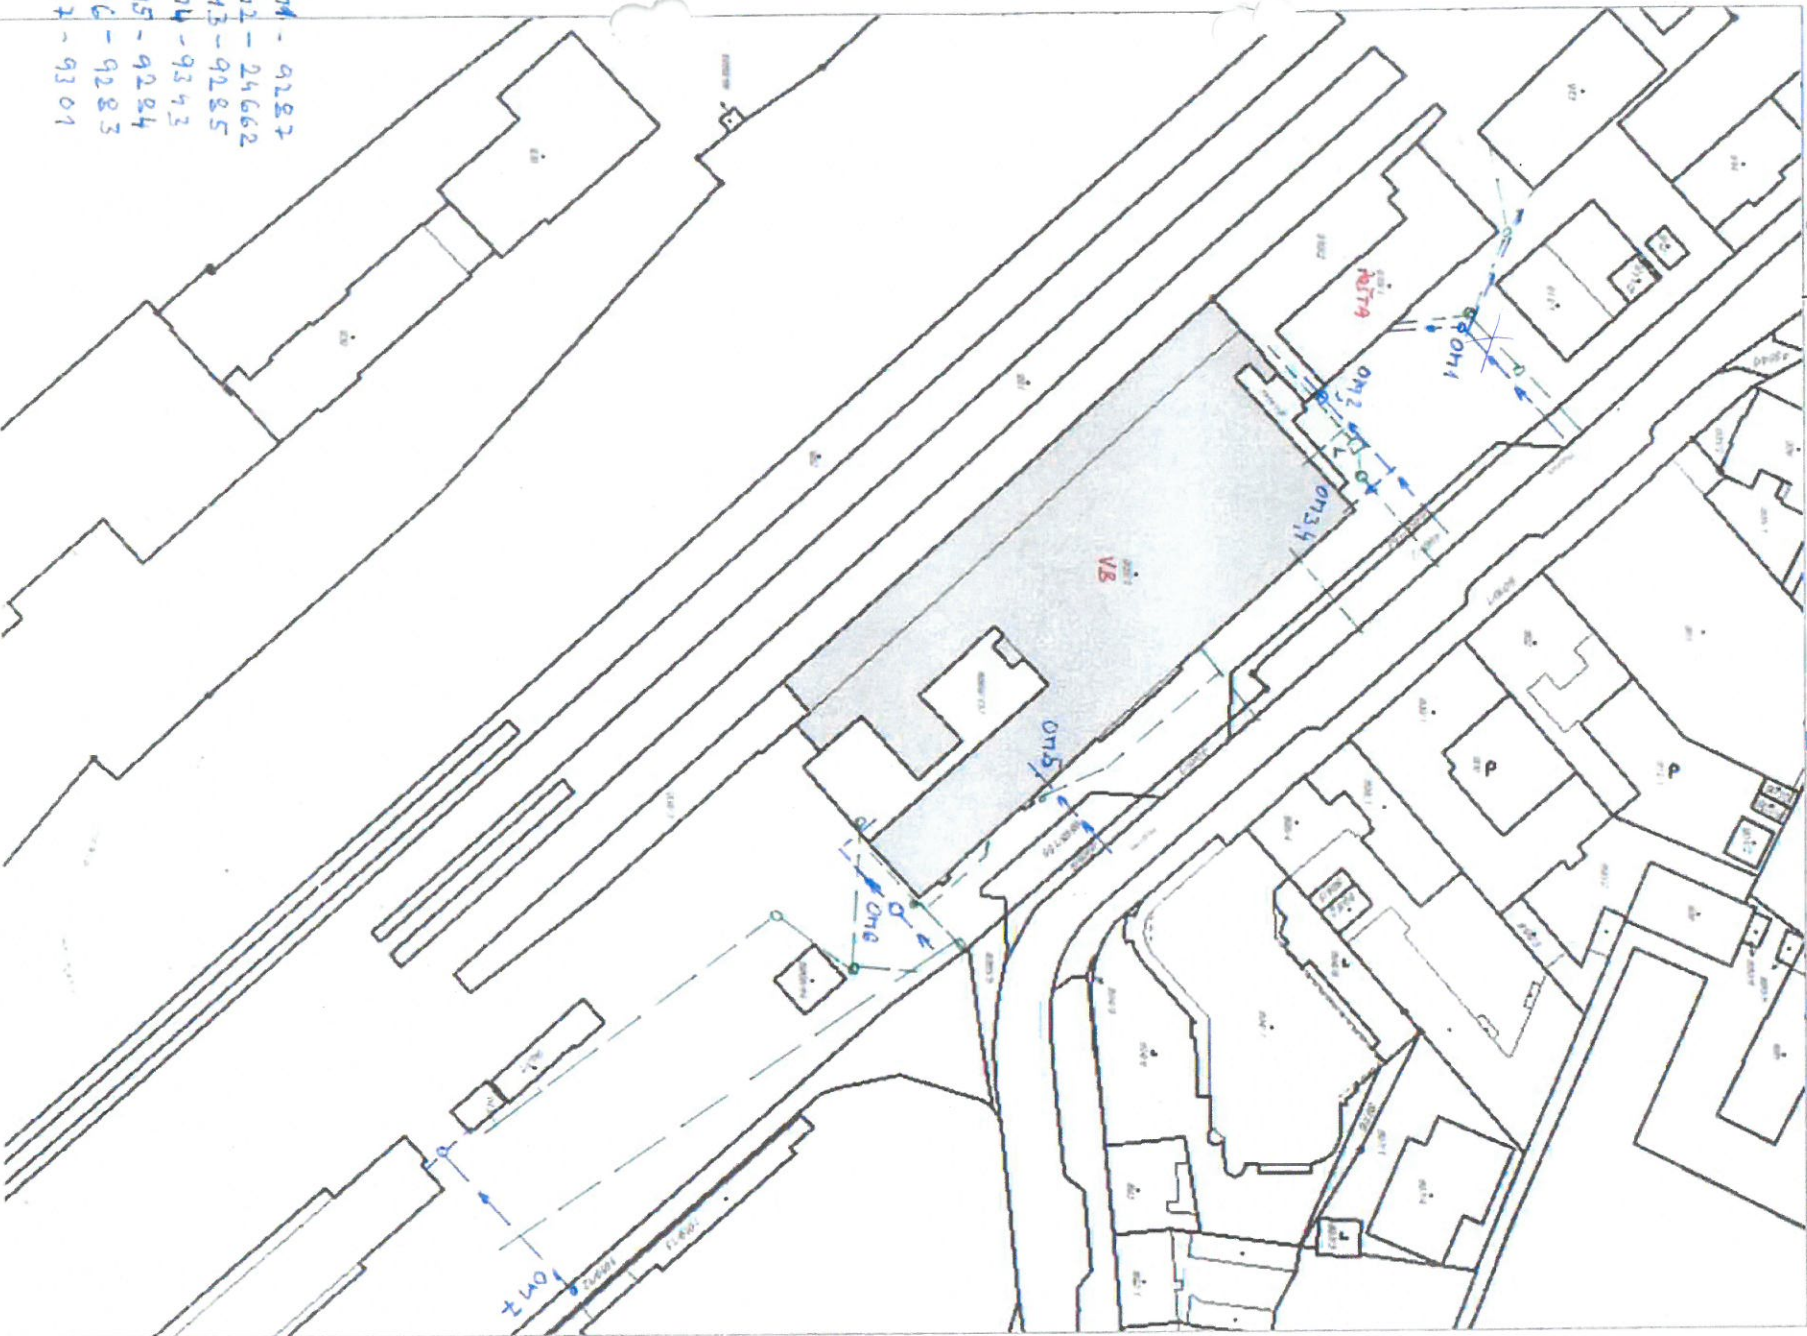

071 - 9282
072 - 24662
073 - 9285
074 - 9343
075 - 9284
076 - 9283
077 - 9301