


evid. km 3,147

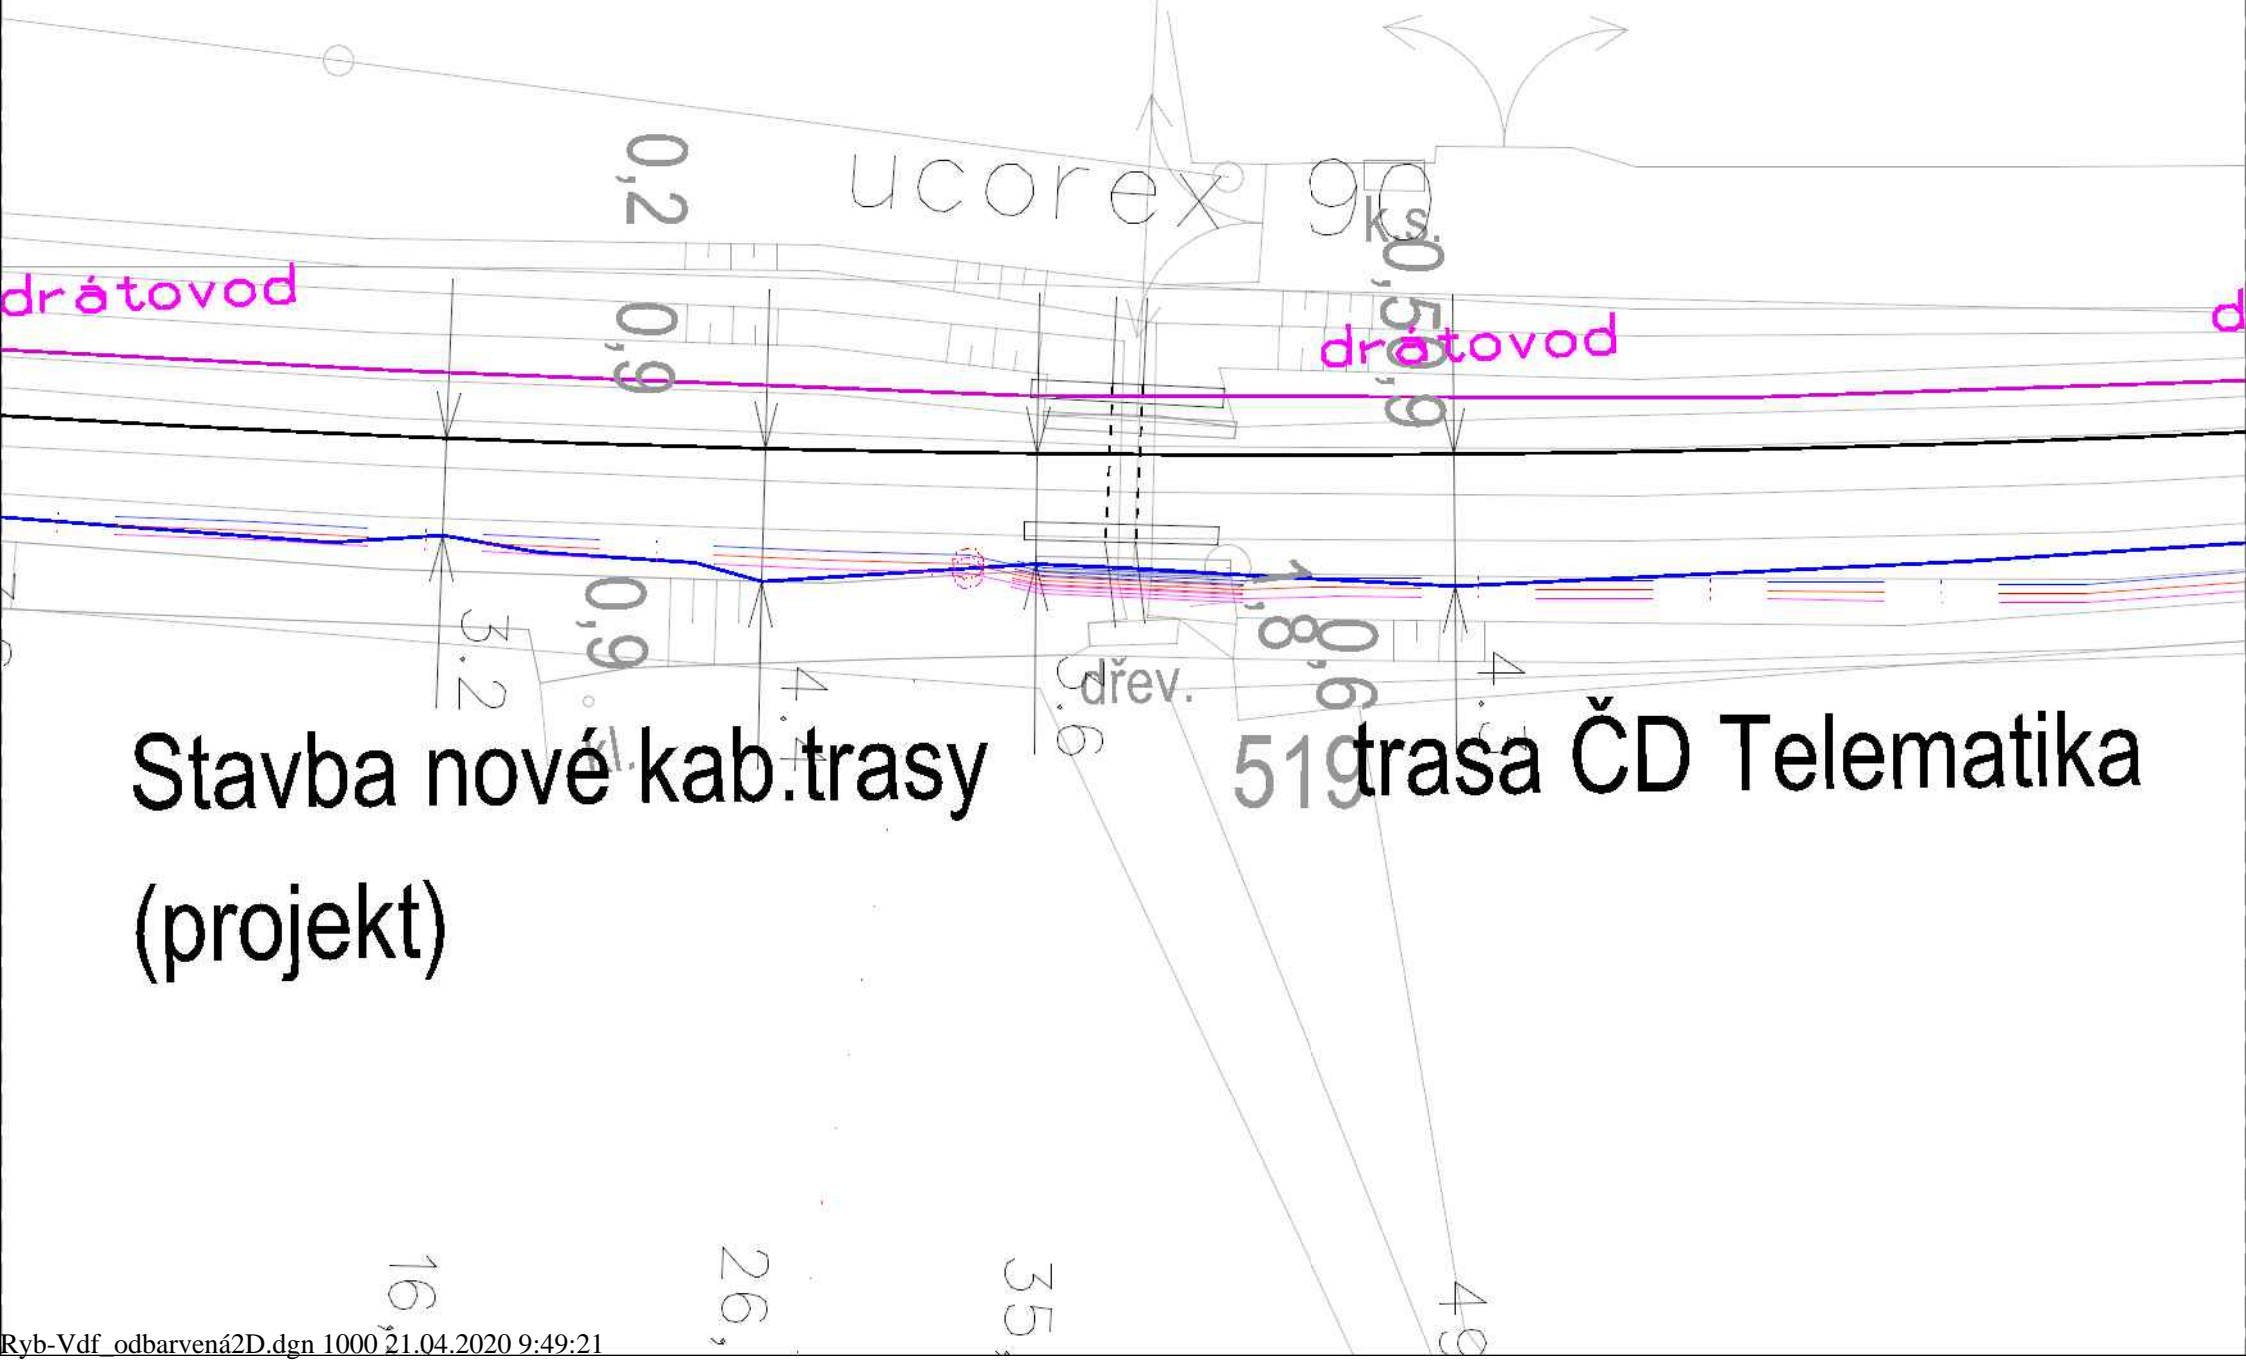

Stavba nové kab.trasy  
(projekt)

51 trasa ČD Telematika