


"POHLED 2"


mříčko 1:25

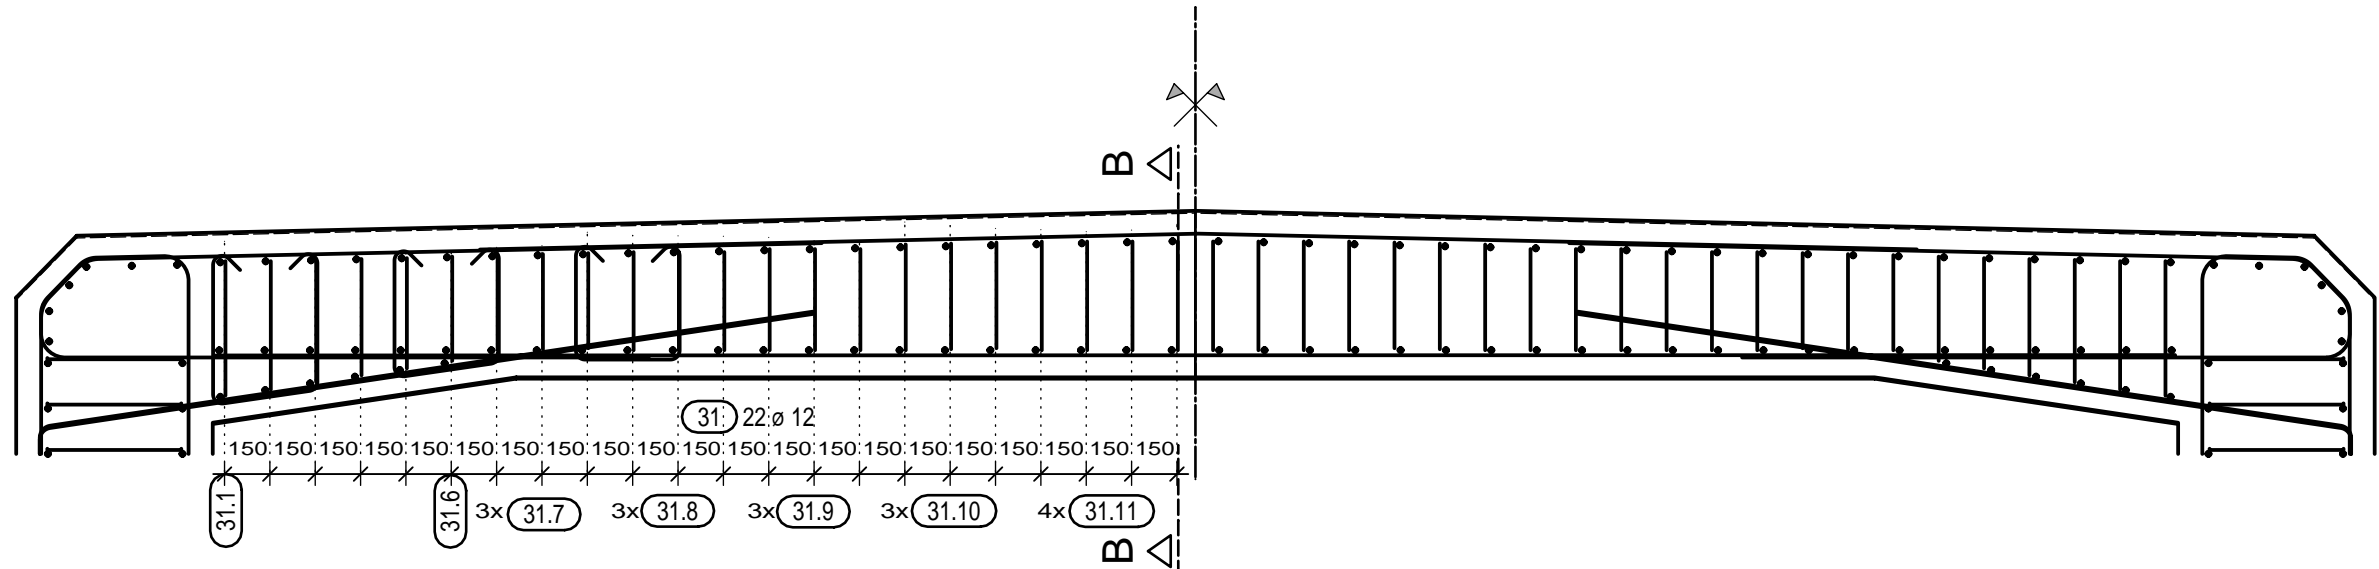

Tvar	Ks	Délka a [mm]	Délka Jeden prut [m]	Délka Celkem [m]
4.1	8	588	1.778	14.224
4.2	8	603	1.793	14.344
4.3	8	633	1.823	14.584
4.4	8	648	1.838	14.704
4.5	4	618	1.808	7.232
4.6	4	573	1.763	7.062


Tvar	Ks	Délka a [mm]	Délka Jeden prut [m]	Délka Celkem [m]
30.1	2	450	2.368	4.736
30.2	2	430	2.378	4.756
30.3	2	410	2.358	4.716
30.4	2	390	2.338	4.676
30.5	2	370	2.318	4.636
30.6	2	350	2.298	4.596
30.7	6	330	2.268	13.608
30.8	6	330	2.278	13.668
30.9	6	340	2.288	13.728
30.10	6	355	2.303	13.818
30.11	8	365	2.313	18.504

Tvar	Ks	Délka a [mm]	Délka Jeden prut [m]	Délka Celkem [m]
31.1	2	450	1.646	3.292
31.2	2	430	1.626	3.252
31.3	2	410	1.606	3.212
31.4	2	390	1.586	3.172
31.5	2	370	1.566	3.132
31.6	2	350	1.546	3.092
31.7	6	320	1.516	9.096
31.8	6	330	1.526	9.156
31.9	6	340	1.536	9.216
31.10	6	355	1.551	9.306
31.11	8	365	1.561	12.488

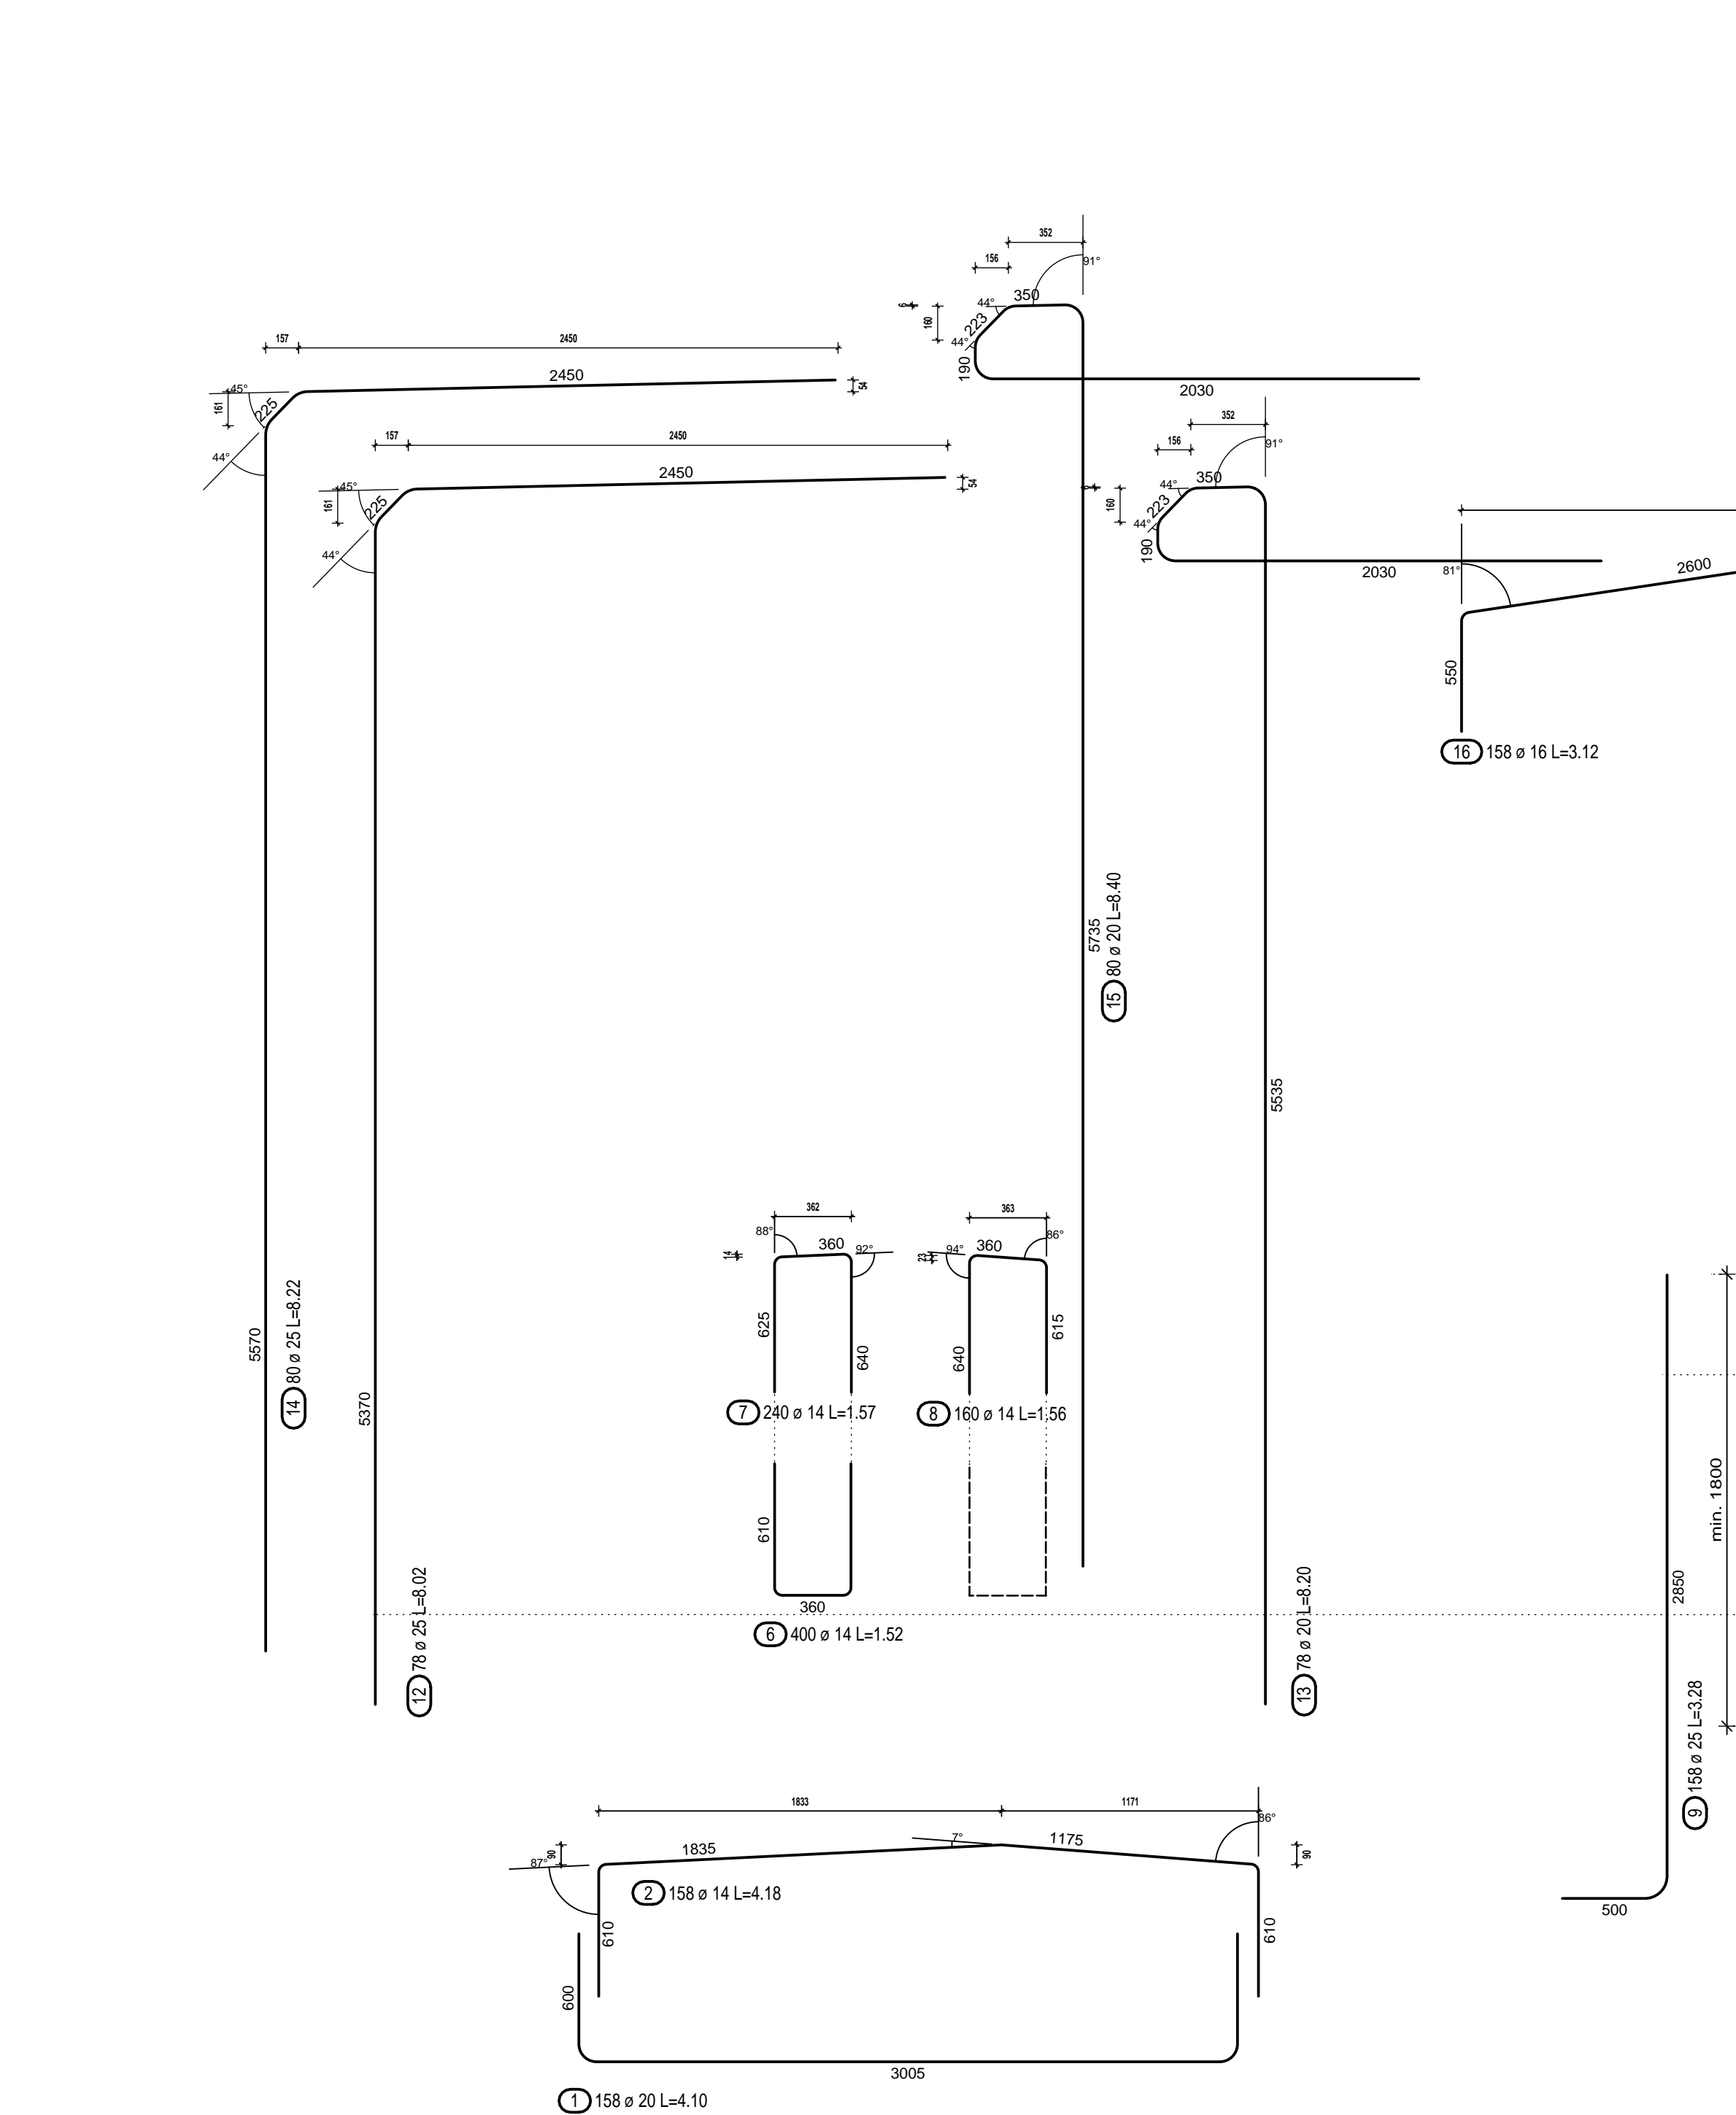


"POHLED 1"

mříčko 1:25

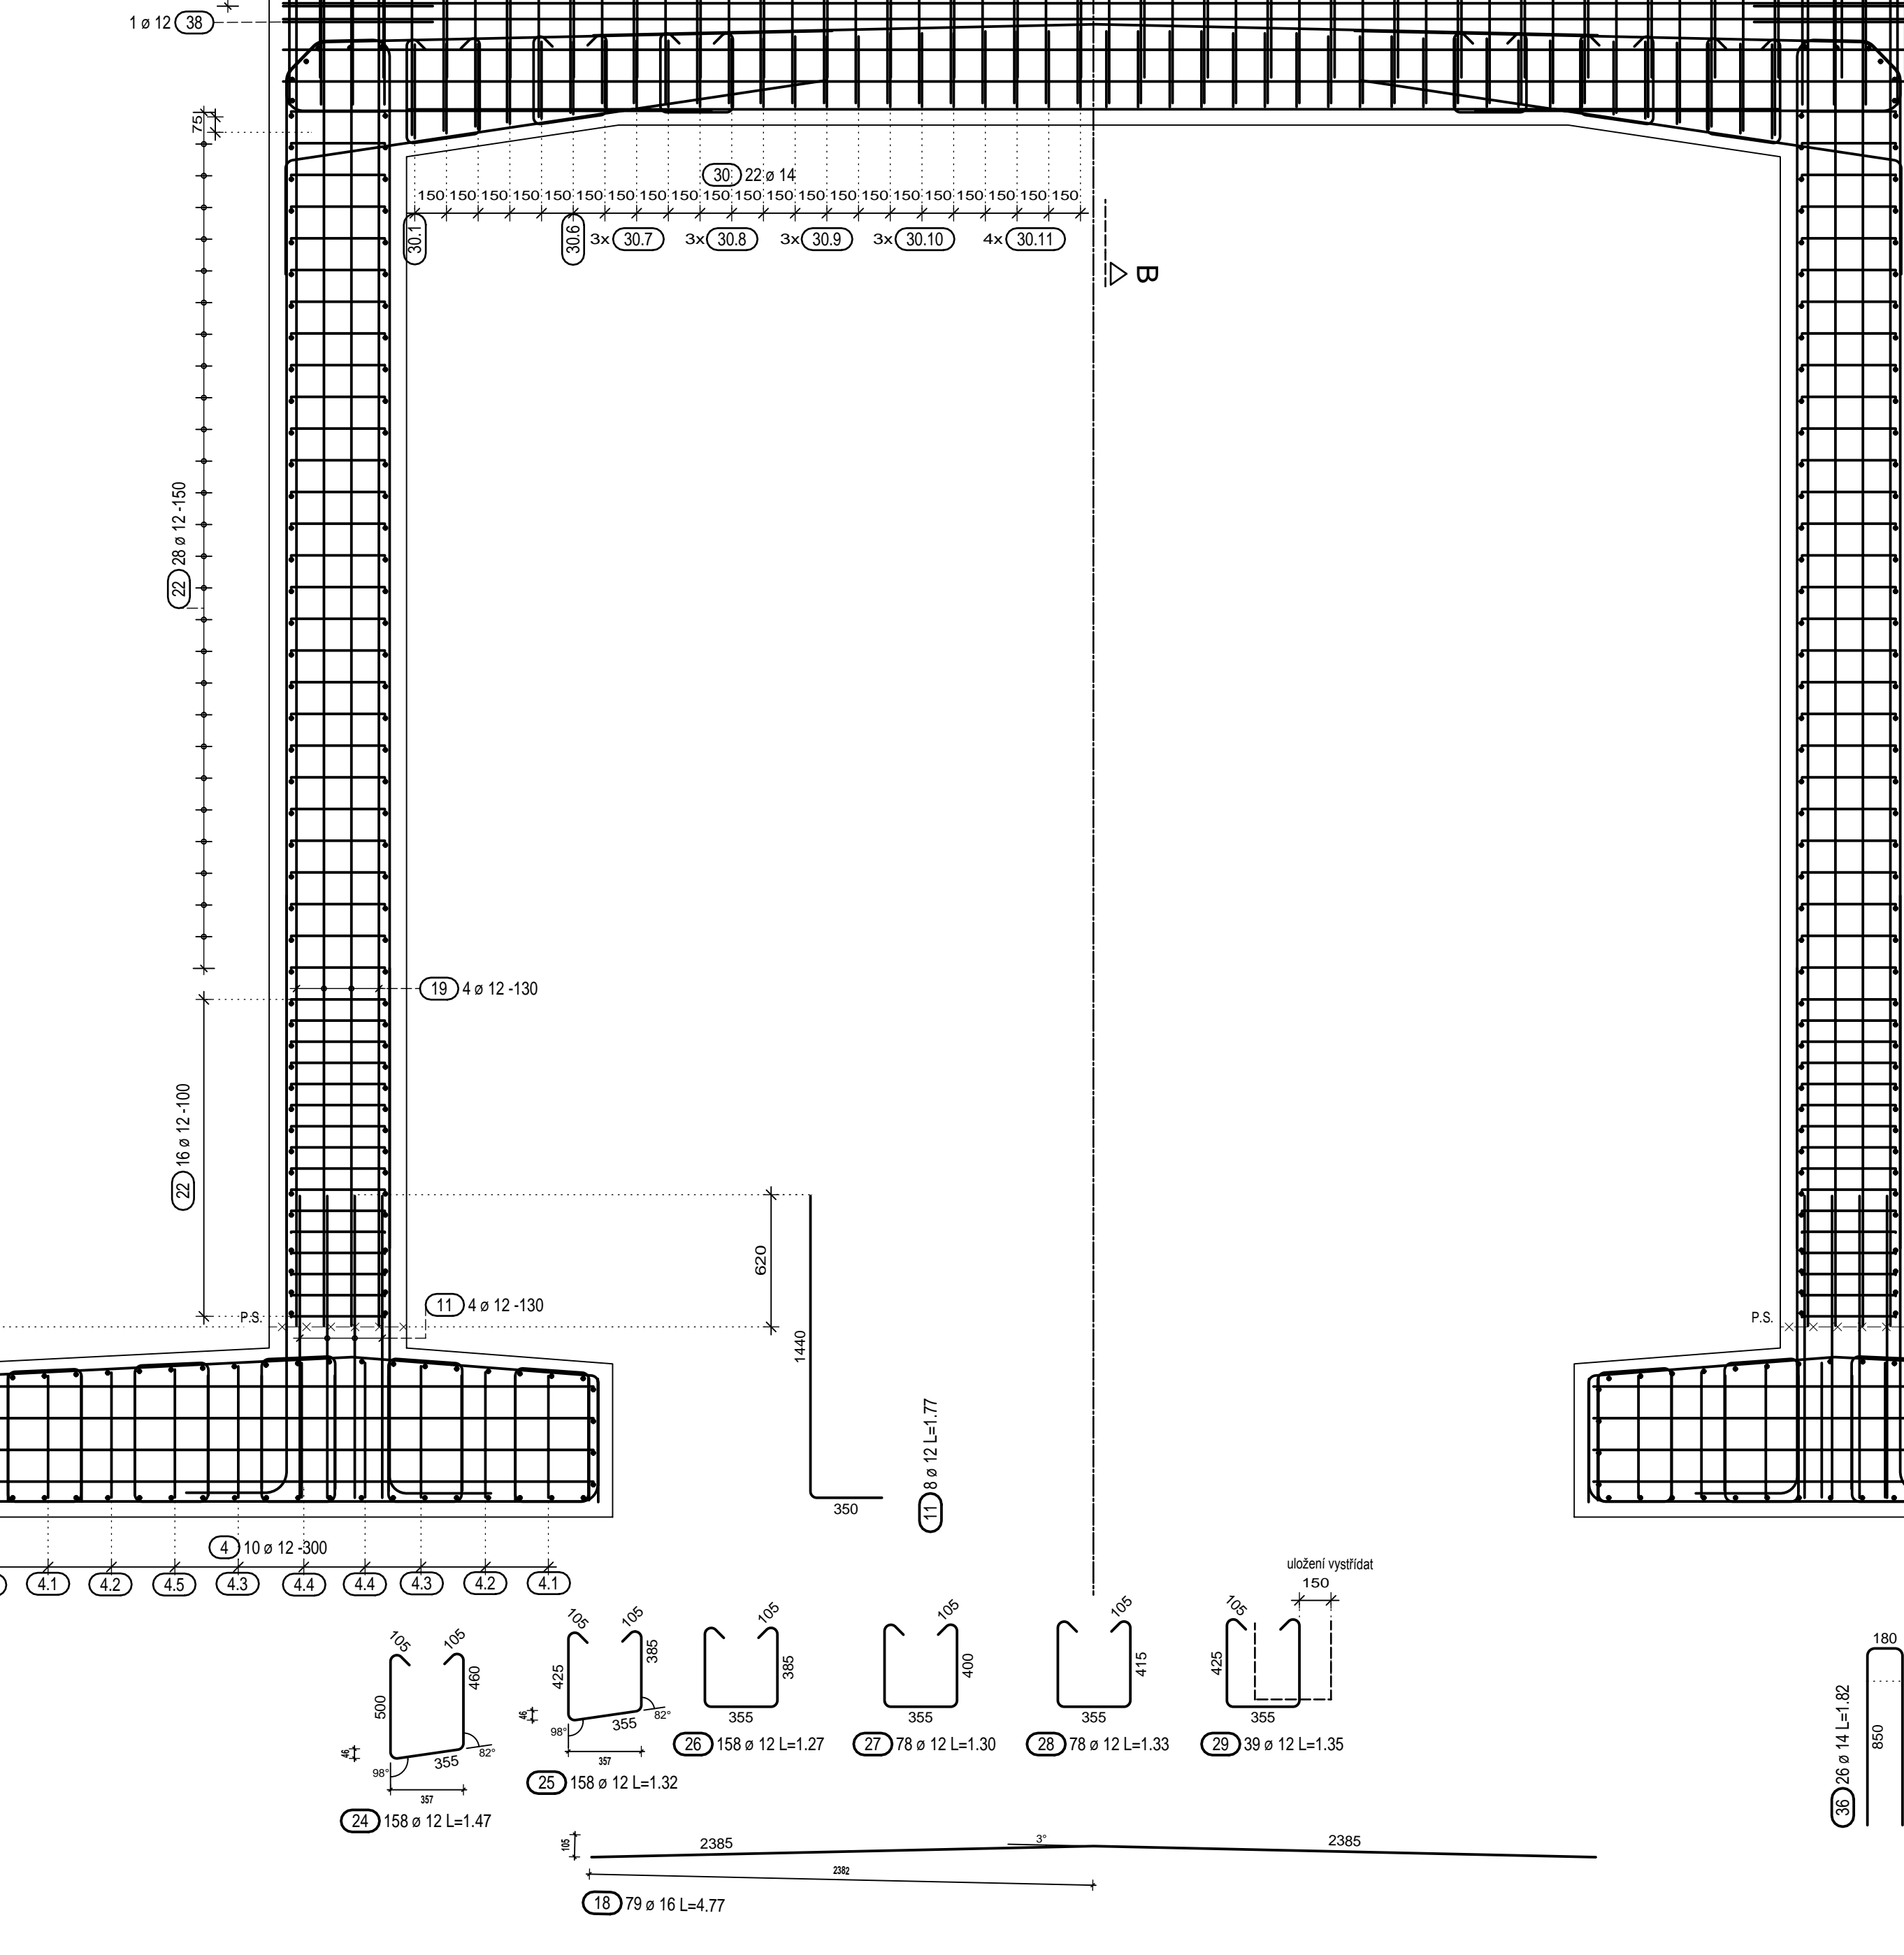


"REZ A-A"

mříčko 1:25

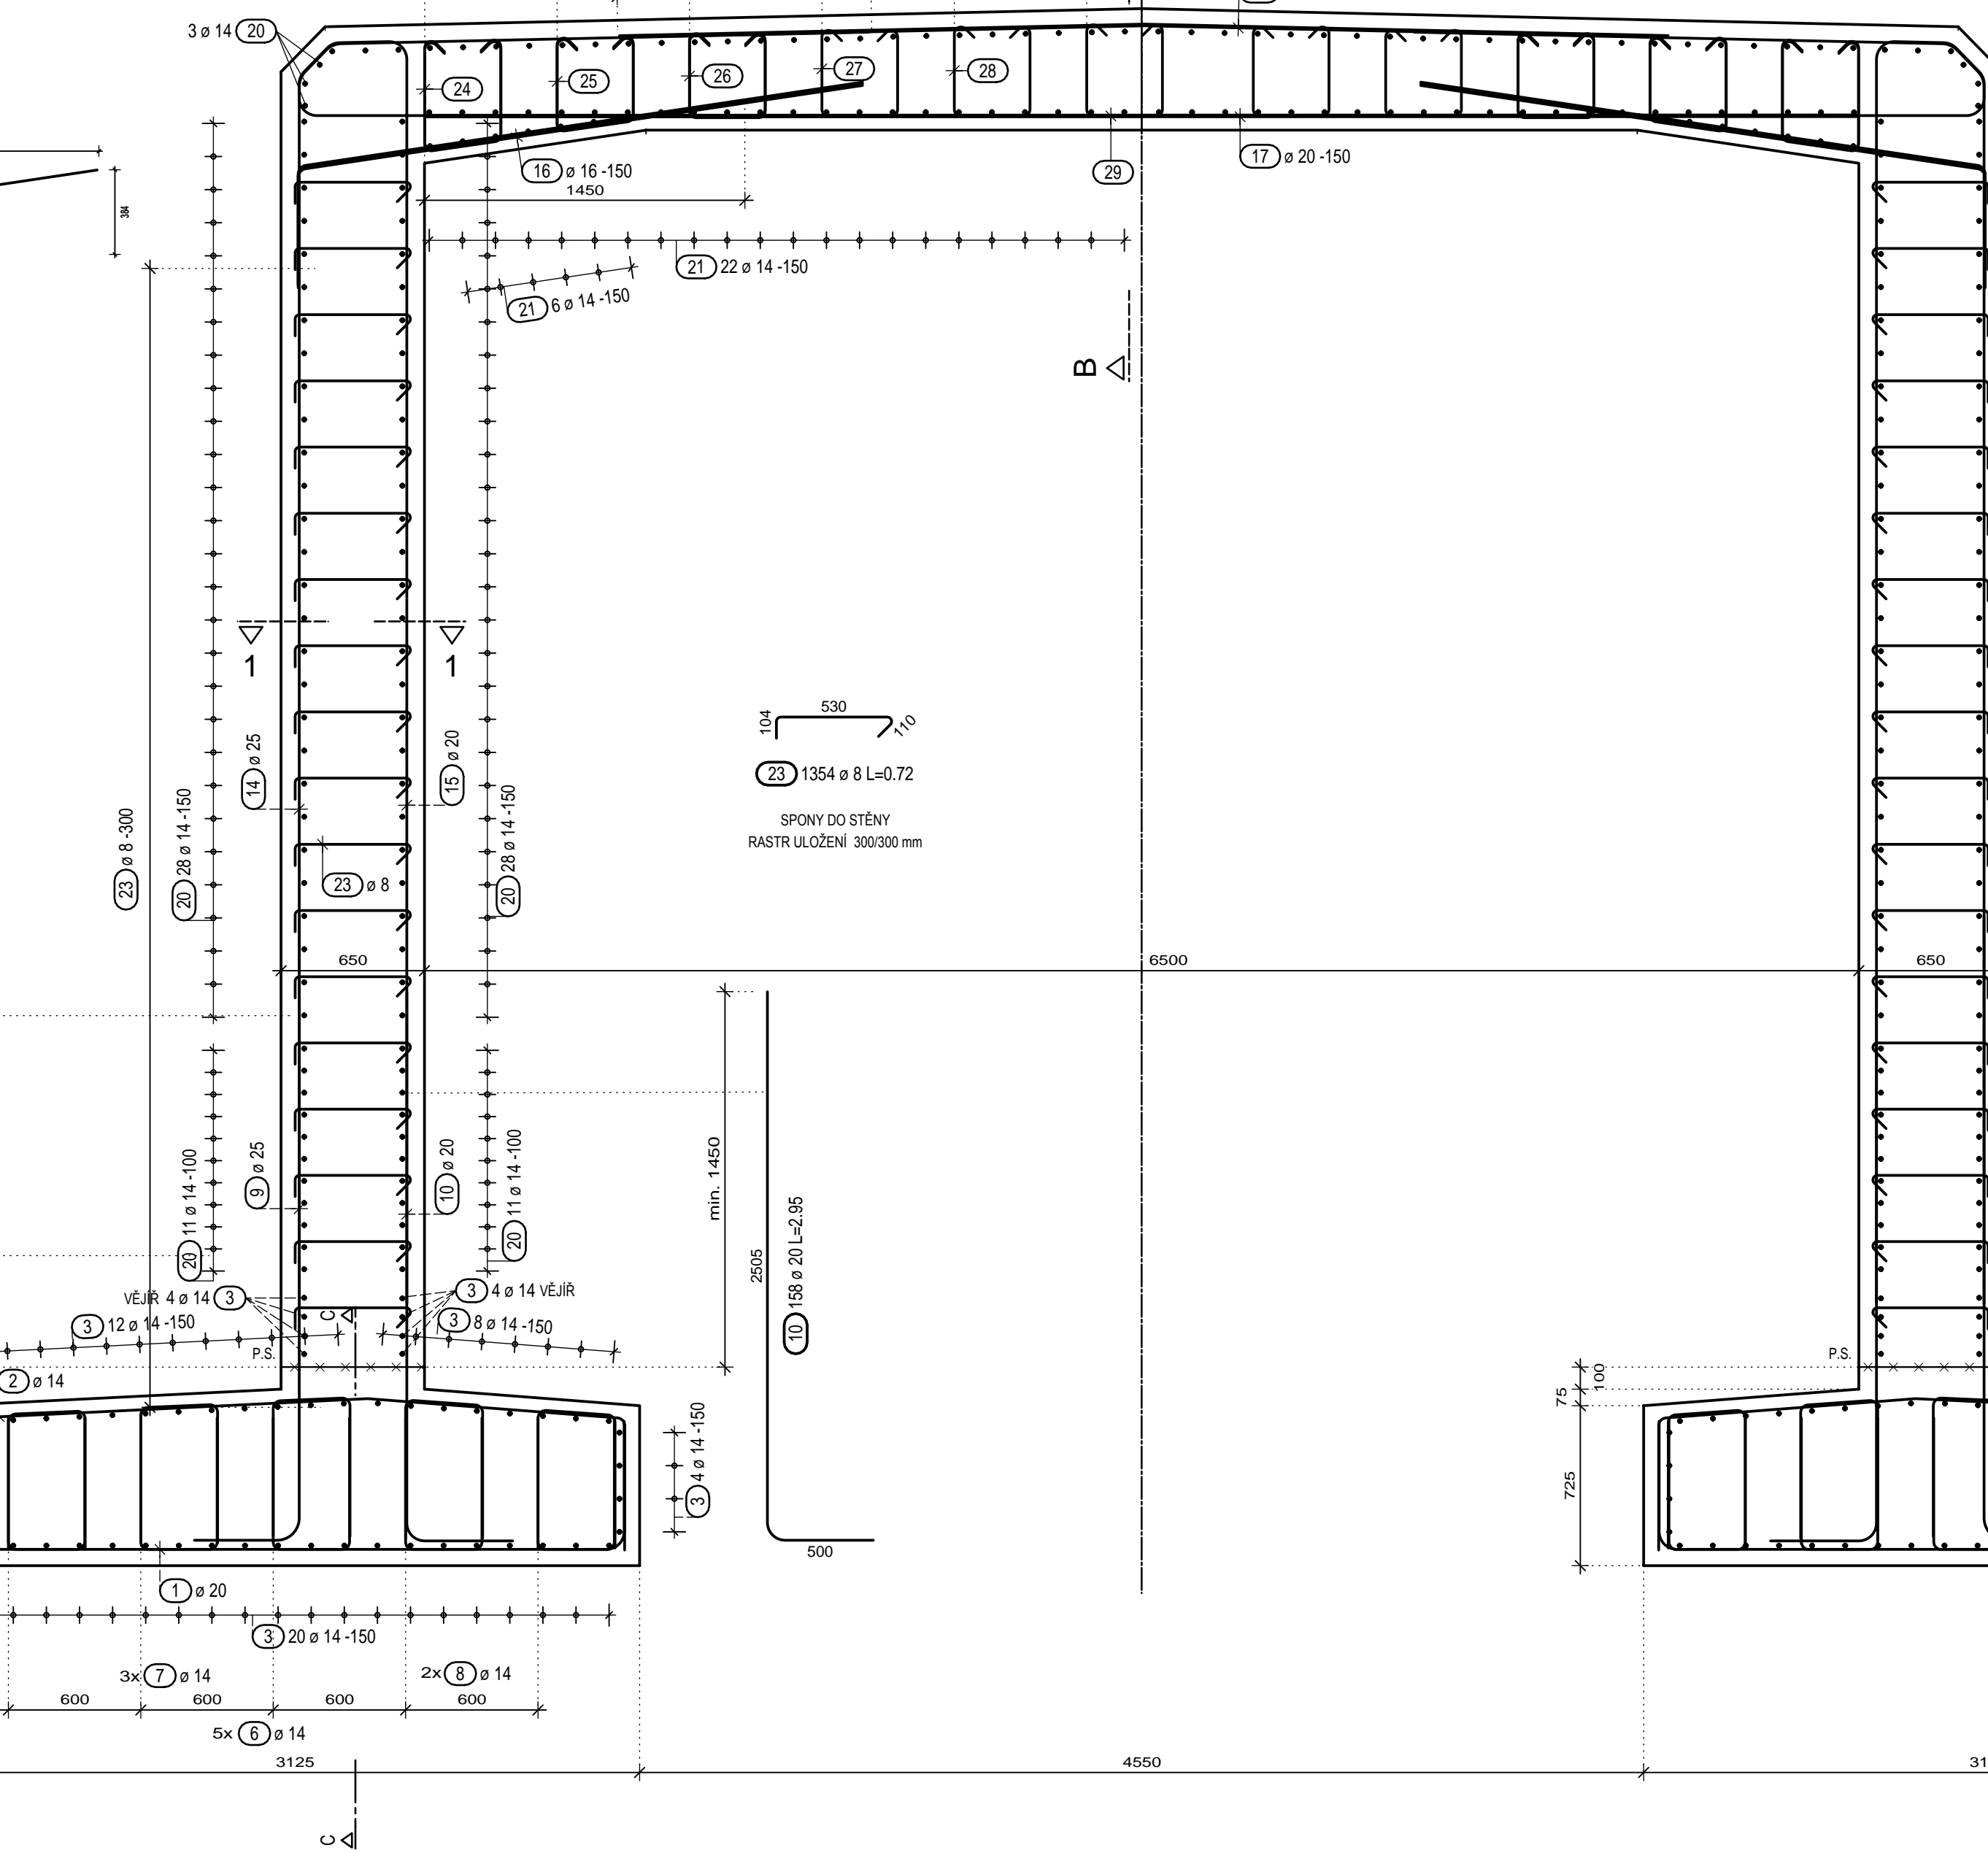


"PŮDORYS ZÁKLADU"

mříčko 1:25

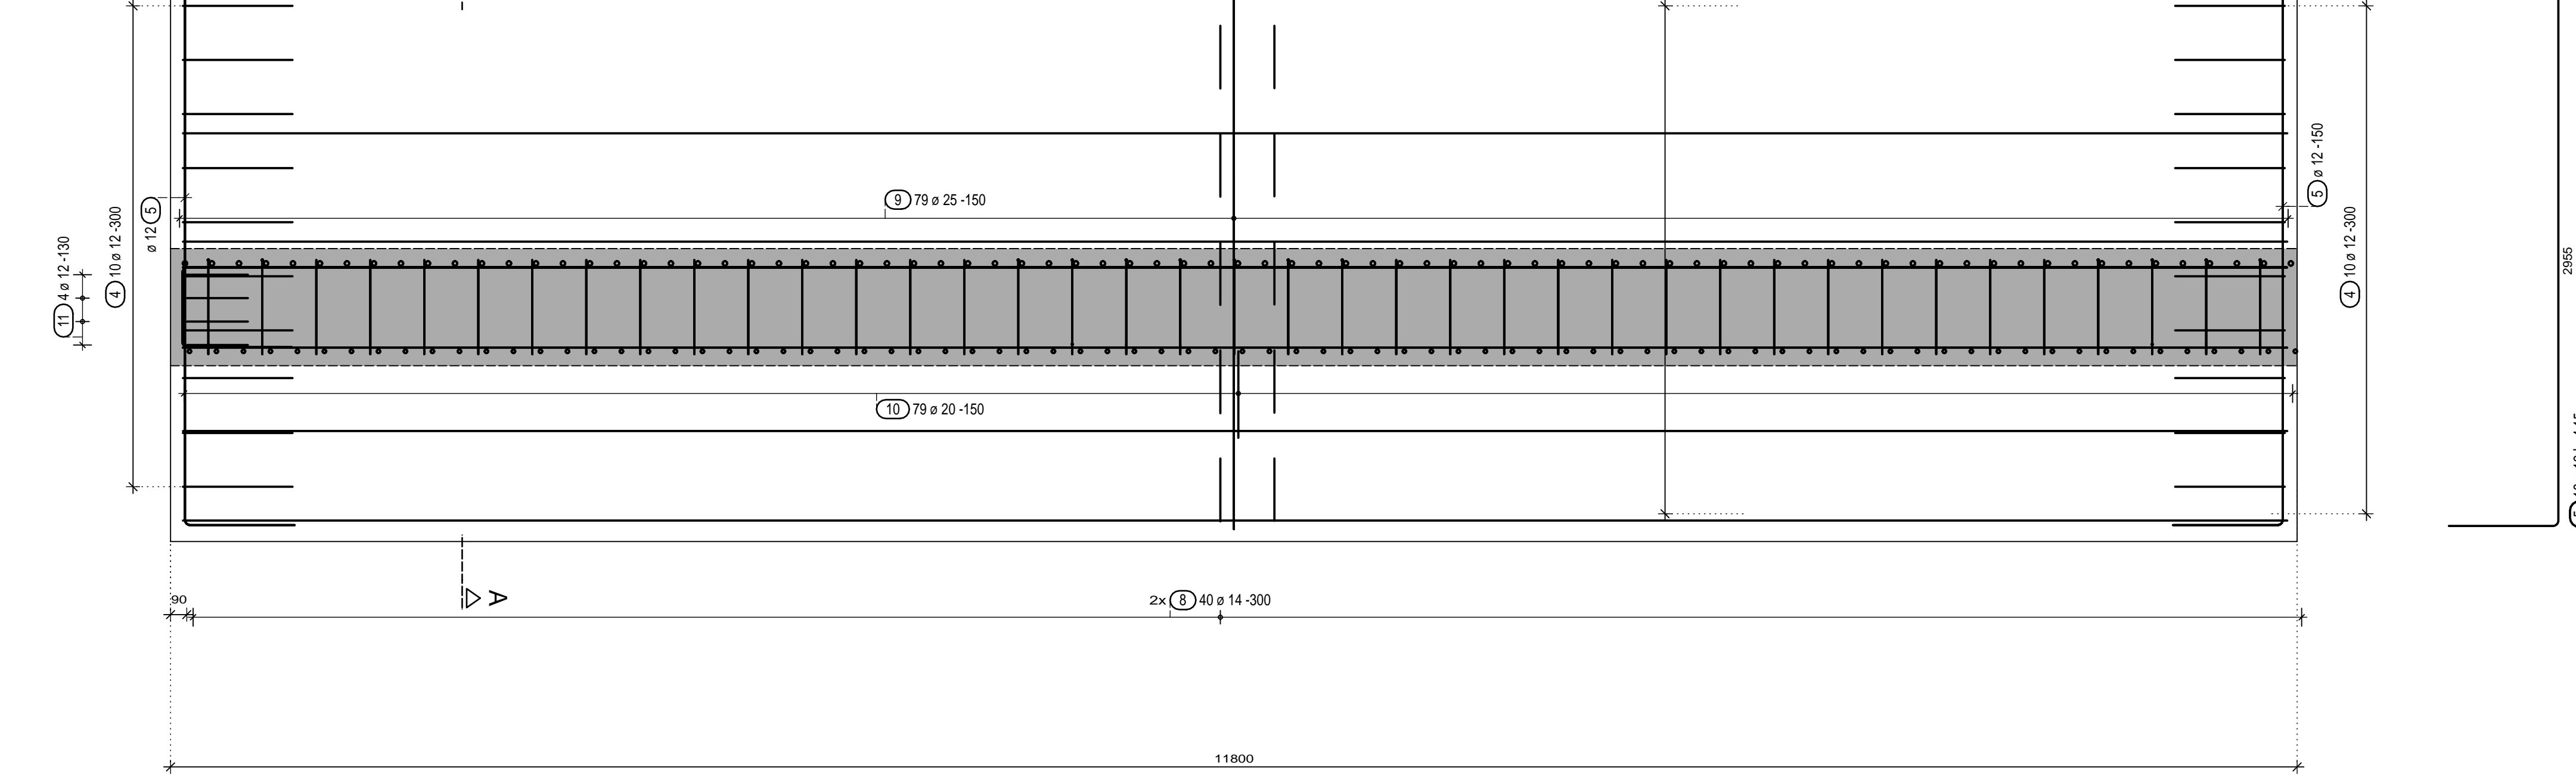


"REZ 1-1"

mříčko 1:25

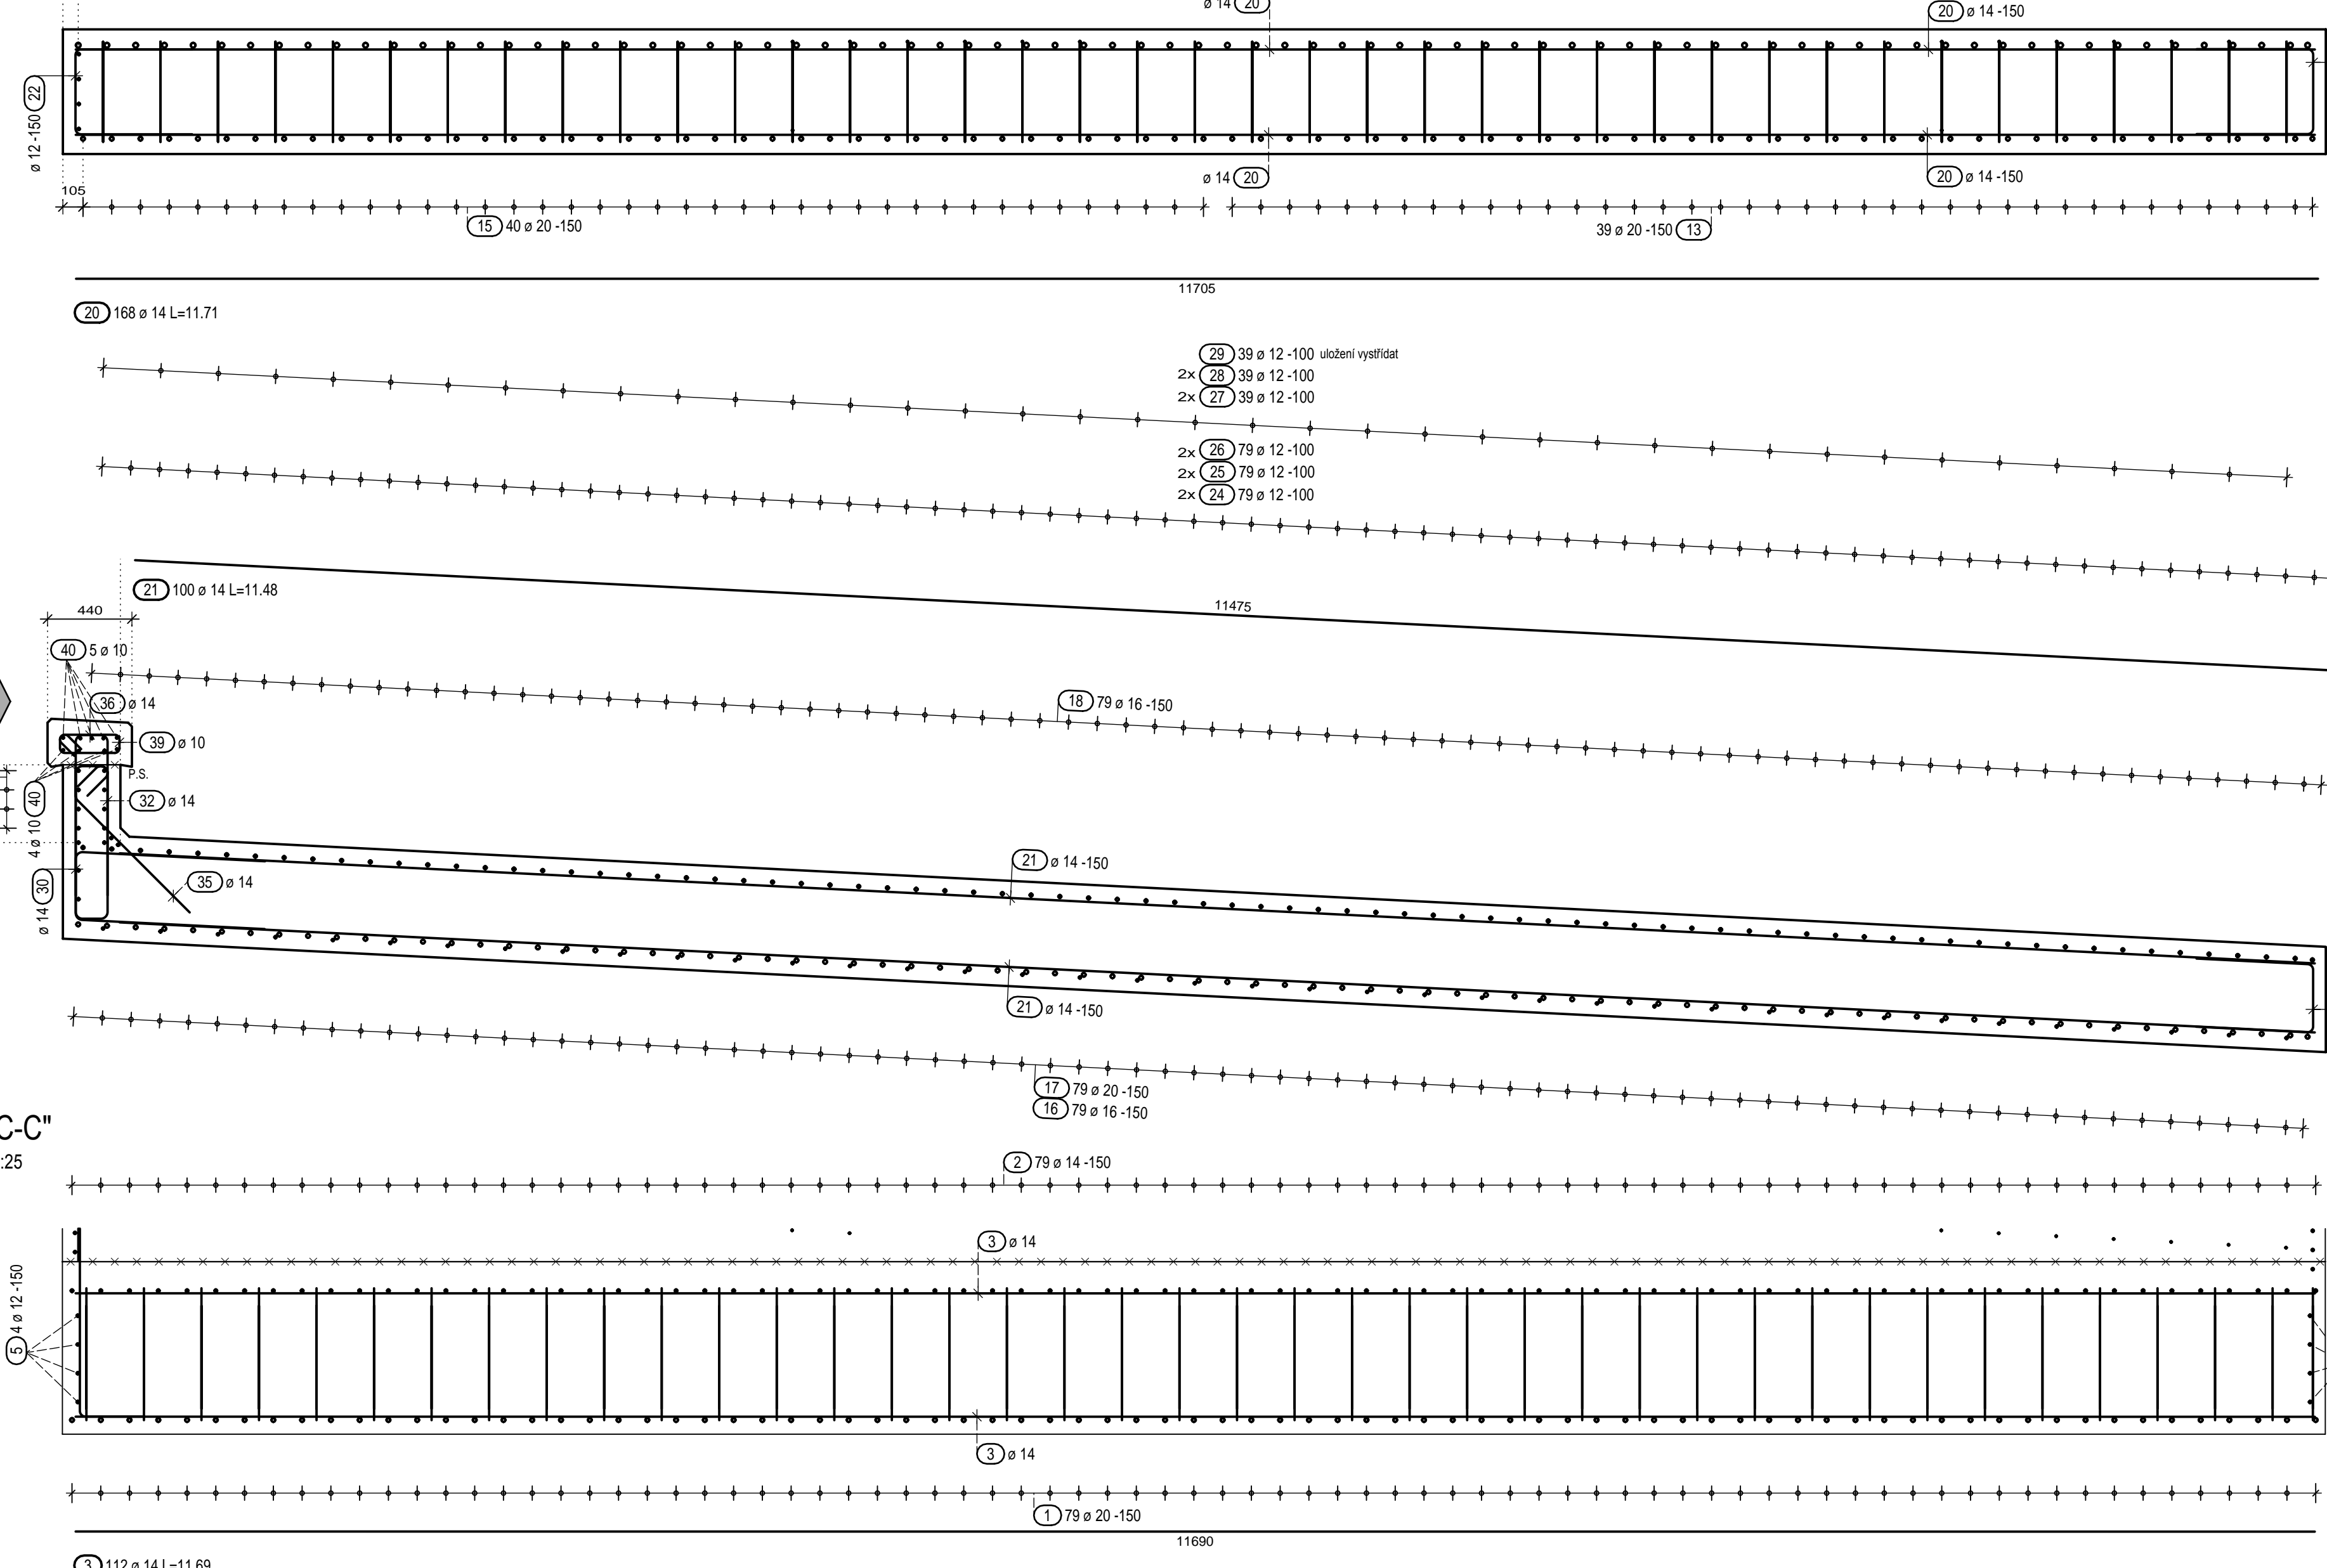


"REZ B-B"

mříčko 1:25

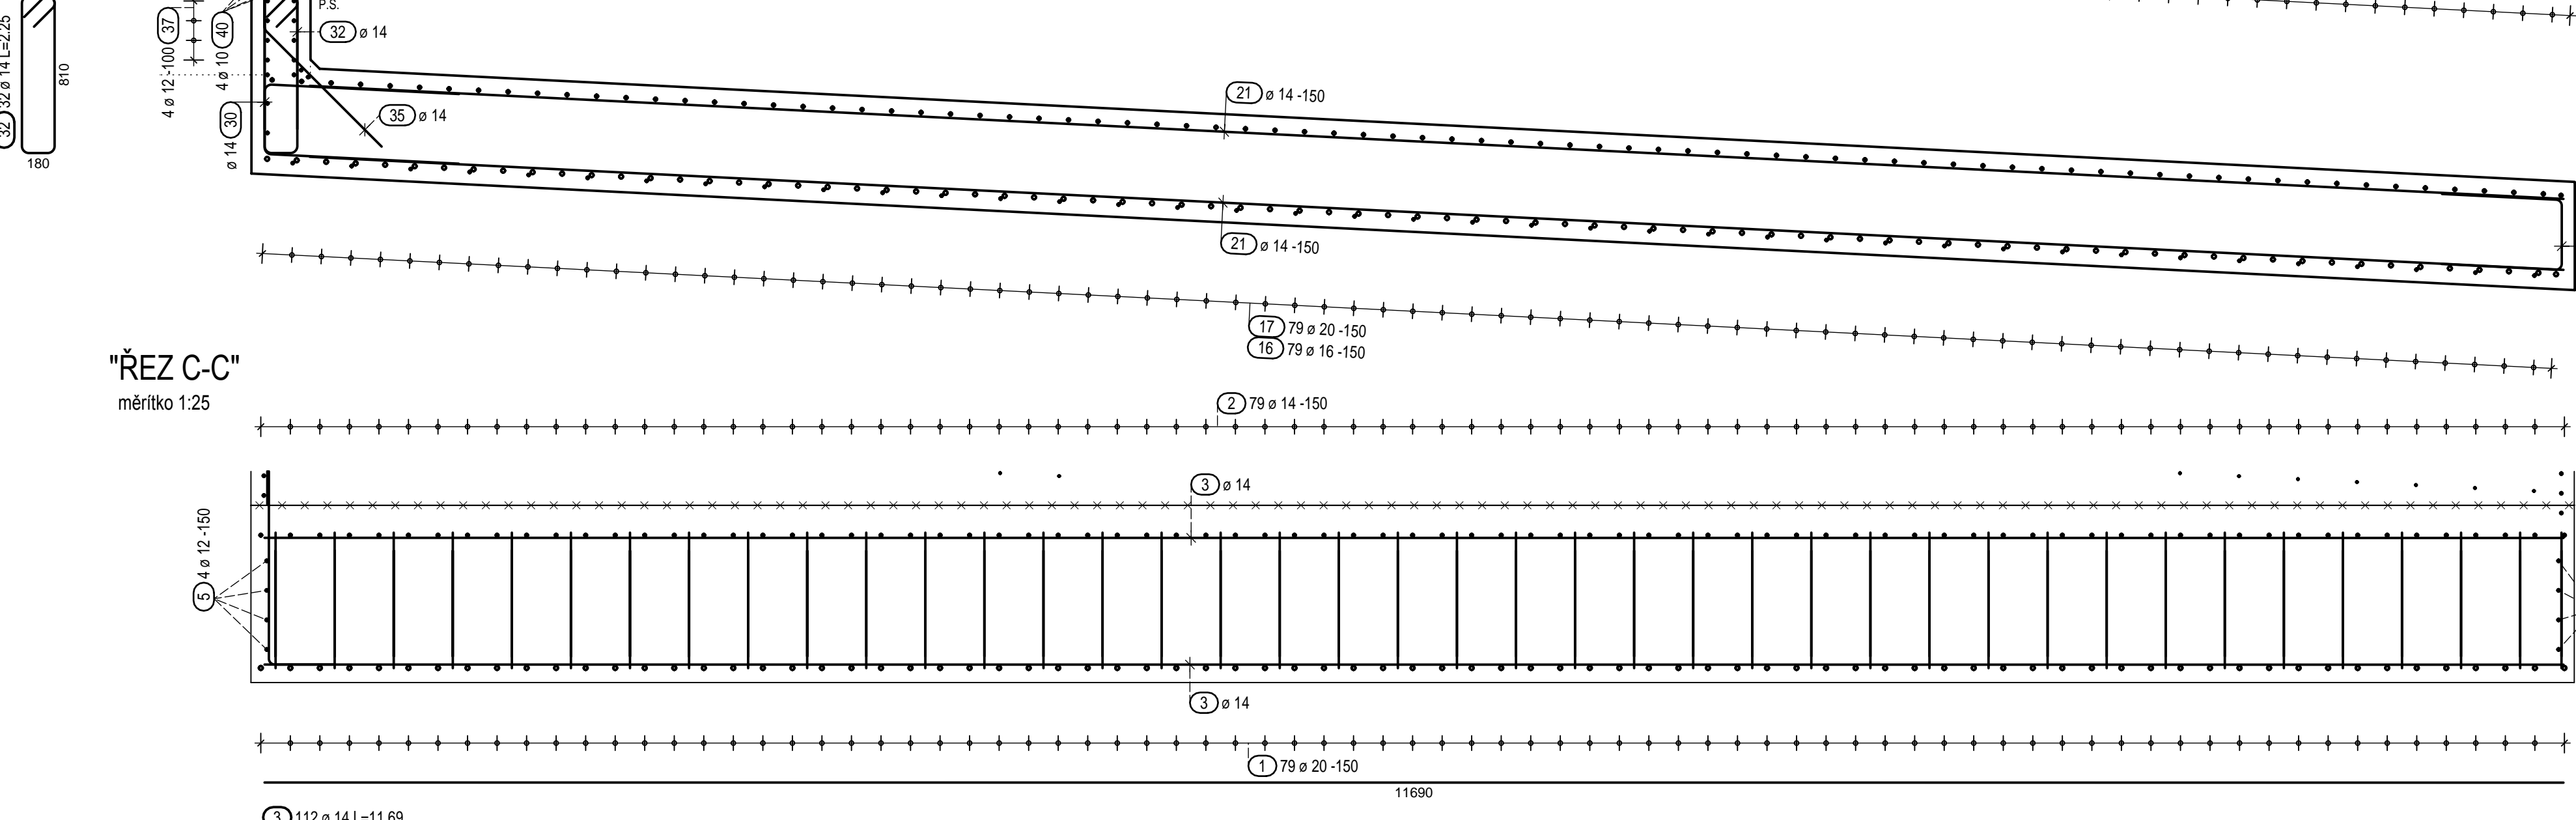

"REZ C-C"

mříčko 1:25

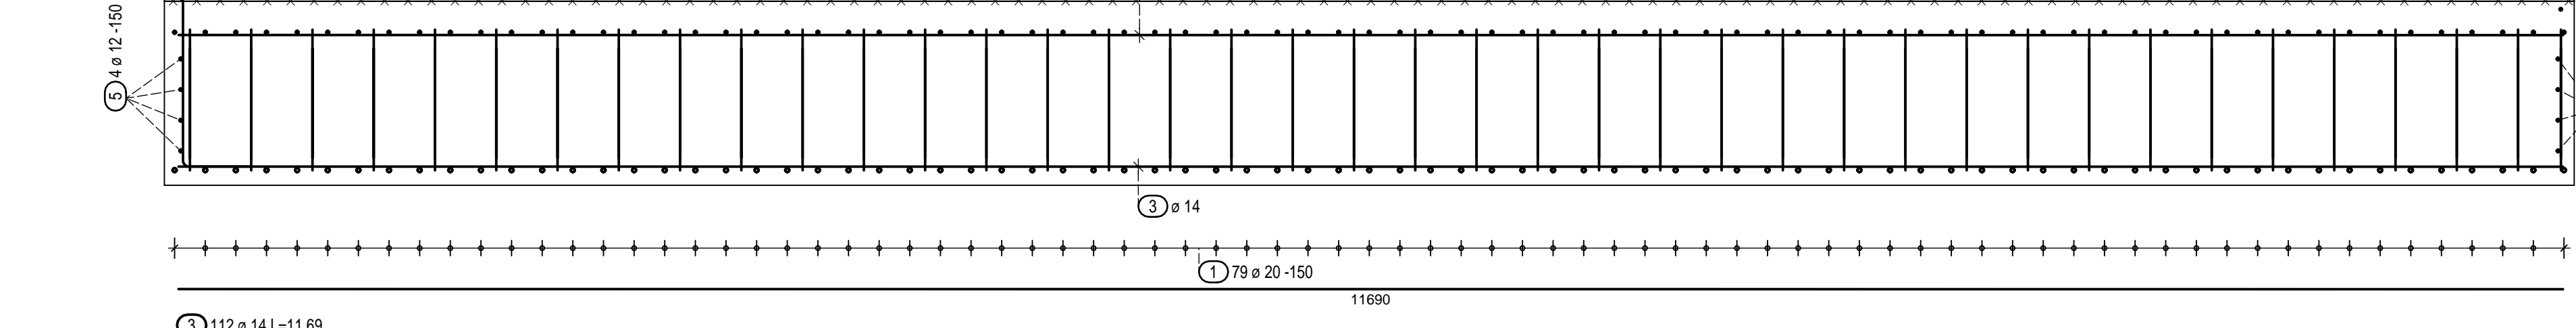

MATERIÁL

ZÁKLADY NK A KRÍDEL

POLORAM, DRKRY KRÍDEL

RÍMSY

OCEL

BETONÁRSKÁ VÝZTUŽ DLE (ČSN EN 10 027-1)

C30/37 - XC2, XA1


C35/45 - XC4, XD3, XF4

C30/37 - XF4

B500B

KRYTÍ

SCHEMA KRYTÍ VÝZTUŽE BETONEM

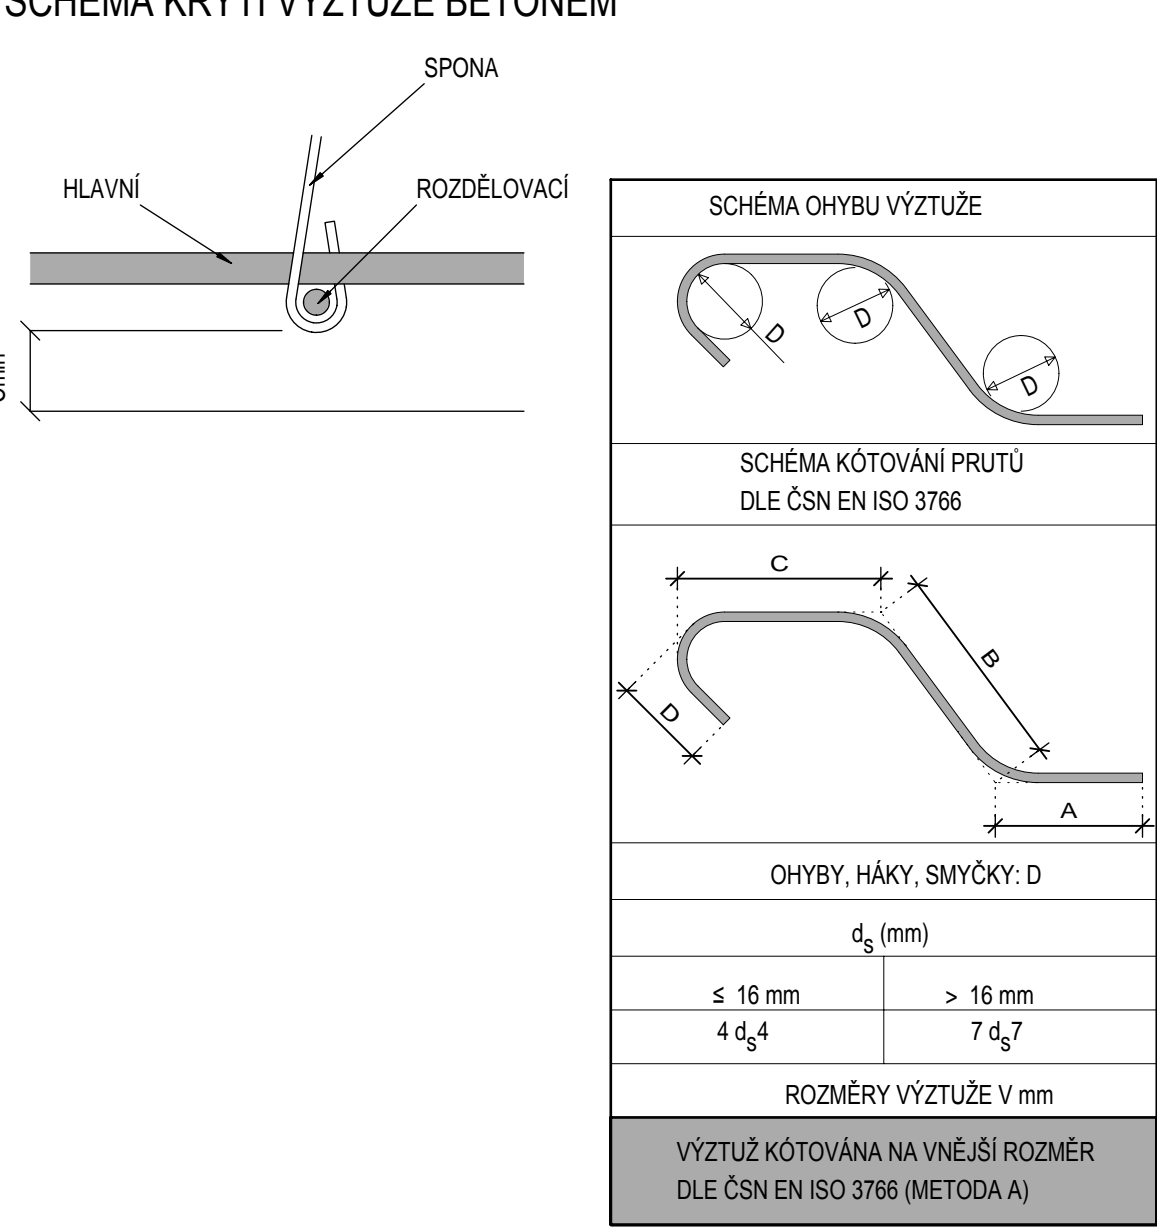

VÝKAZ VÝZTUŽE

NK POD KOLEJÍ č.1 - ZÁKLAD

č.	φ	délka [m]	počet kusů	délka celkem [m]				
				R500B				
				12	14	20	25	
1	20	4,10	158			647,33		
2	14	4,17	168		698,62			
3	14	11,09	112		1309,28			
4	12	x	40	72,14				
5	12	4,15	16	66,32				
6	14	1,52	400		608,80			
7	14	1,57	240		376,80			
8	14	1,56	160		249,82			
9	20	3,28	158				518,56	
10	20	2,95	158			466,26		
11	12	1,77	8	14,12				
celkem	m (m²)			152,58	3204,45	1113,58	518,56	
	kg/m (kg/m²)			0,888	1,410	2,470	3,850	
				135,49	3977,38	2750,55	1996,44	
	kg				8759,87			