


Technical drawing of a 3 x 14 M cable tray. The drawing shows a rectangular tray with a depth of 95 mm and a width of 362 mm. The total height is 643 mm. The tray is divided into three sections, each 135 mm high. The top section contains two rectangular cutouts labeled 'N' and 'PE'. The middle and bottom sections are empty. The text '3 x 14 M' is printed on the bottom section.

Domovní rozvodnice zapařčená.
Oceloplast. provedení, kov. dvířka
Krytí IP 30, tř. ochrany II
Podle ČSN EN 61 439 - 3
3 x 14 modulů


Např. OEZ LETOHRAD
typ RZA-Z-3S42
nebo RZA-Z-3S42-H (do SDK)

Nika ve zdi:330 x 462 / 100 mm

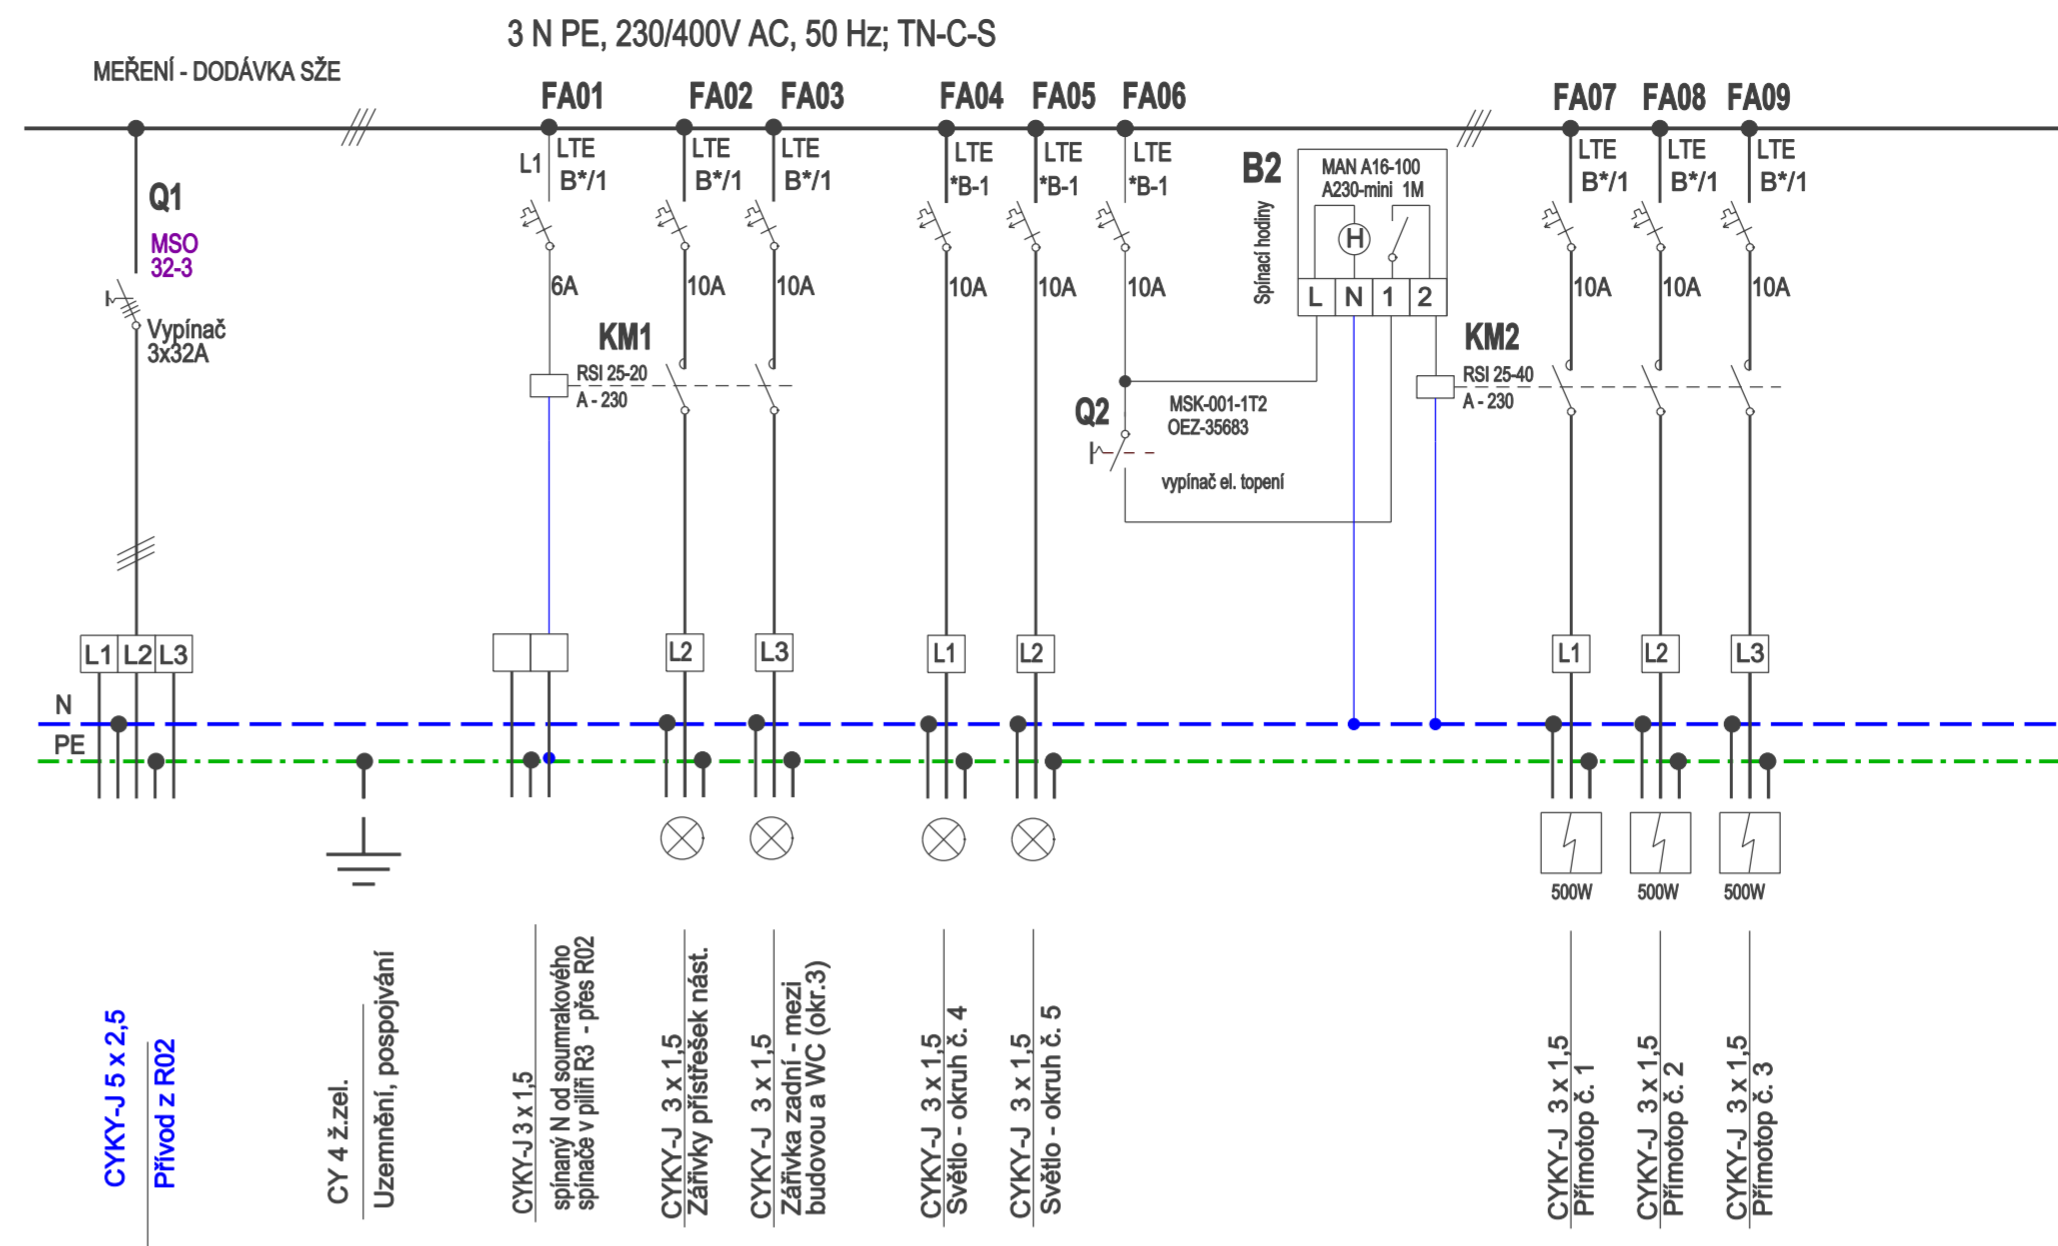

Stavba:	Název výkresu	Projektant:	Datum:	Výkres č.:	List č.:
zast. Konstantinovy Lázně	R04 - NOVÝ ROZVADĚČ - WC	Ing. Karel Roubal	05 / 2017	08	1 / 2

HLAVNÍ PROJEKTANT:		SAMSON PRAHA			Ing. Karel ROUBAL			
ZODPOVĚDNÝ PROJEKTANT:		Ing. Karel ROUBAL			projekce			
KRAJ:	PLZENSKÝ	OBEČ:	Konstantinovy Lázně					
INVESTOR:	SŽDC s.o.; OŘ Plzeň, Sušická 1168/23, 326 00 PLZEŇ					e-mail: kroubal@volny.cz		
STAVBA:	Rekonstrukce nástupiště v železniční zastávce Konstantinovy Lázně SO301 Osvětlení nástupiště a el.instalace					FORMÁT	2 x A4	KOPIE
						DATUM	05 /2017	
						STUPEŇ PROJEKTU	PROJEKT	
						ZAKÁZKA	1315	
VÝKRES					MĚŘÍTKO		DÍL	Č. VÝKRESU
R04 - NOVÝ ROZVADĚČ - WC							SO301	08

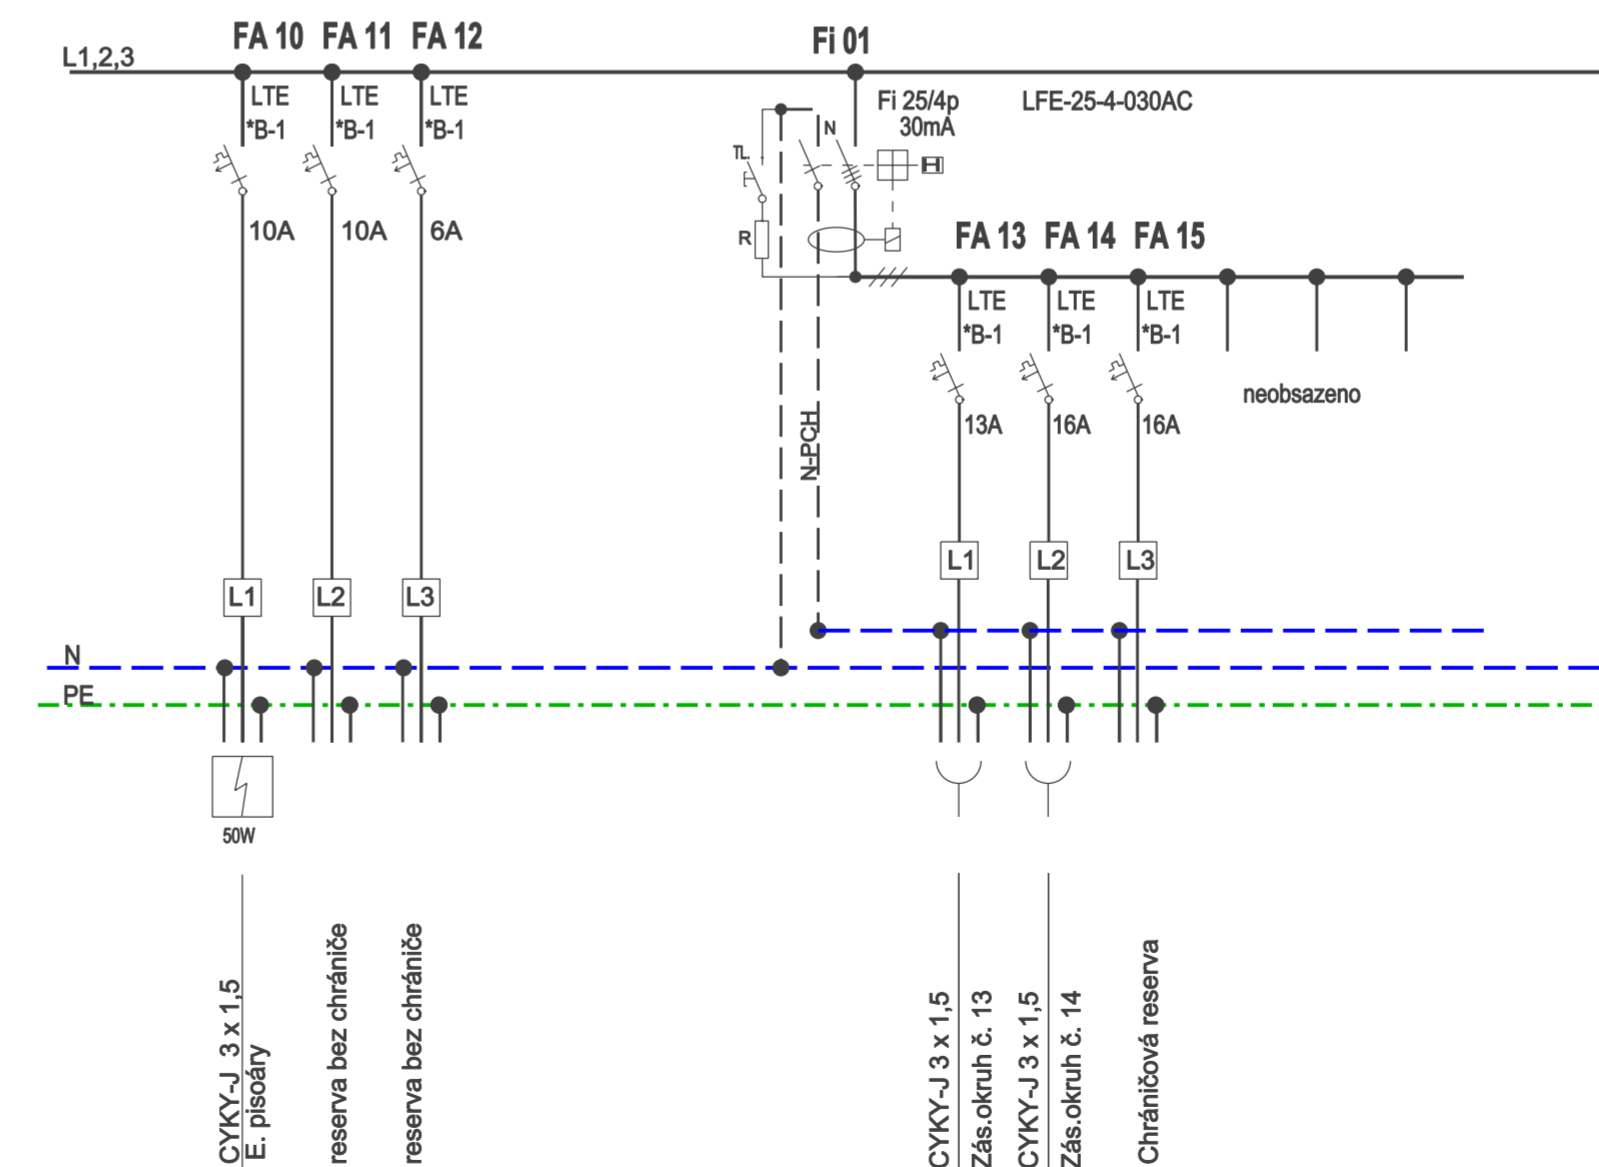

Stavba: zast. Konstantinovy Lázně	Název výjevu: R04 - NOVÝ ROZVADEČ - WC	Projektant: Ing. Karel Roubal	Datum: 05 / 2017	Výjevo č.: 08	List č.: 2/2
-----------------------------------	--	-------------------------------	------------------	---------------	--------------