


TABULKA VÝHYBEK

Číslo	Stančení	Druh	Svířek	Úhel	Poloměr	Transformace	Typ	Záb	Směr	Př.	Pr.	Doplňující pop.s
110	181,572 797	J	S49	1:9	300				L	I	d	
111	181,508 782	J	S49	1:9	300				L	I	d	
112	181,504 768	J	S49	1:9	300				L	P	d	
121	181,251 244	J	60	1:14	760				P	I	d	
250	181,967 299	Obč.	S49	1:9	300	(785,000/486,136)			P	P	d	
265	181,852 108	Obč.	S49	1:9	300	(950,000/227,779)			P	I	d	
274	181,819 558	Obč.	S49	1:9	300	(1080,000/224,593)			P	I	d	
275	181,804 397	Obč.	S49	1:9	300	(762,071/215,000)			P	P	d	
276	181,778 821	Obč.	S49	1:9	300	(602,761/200,000)			P	P	d	
277	181,765 566	J	S49	1:9	190				P	I	d	
279	181,763 677	Obč.	S49	1:9	300	(864,225/460,000)			P	P	d	
280	181,757 215	J	S49	1:9	300				P	I	d	
281	181,753 461	Obč.	S49	1:9	300	(602,761/200,000)			P	P	d	
282	181,740 146	J	S49	1:9	190				P	I	d	
284	181,727 776	Obč.	S49	1:9	300	(602,761/200,000)			P	P	d	
285	181,724 518	J	S49	1:9	300				P	P	d	
286	181,724 348	J	S49	1:9	300				P	I	d	
287	181,714 727	J	S49	1:9	190				P	I	d	
288	181,691 480	J	S49	1:9	300				P	I	d	
289	181,685 546	Obč.	S49	1:7,5	190	(519,628/300,000)			P	P	d	
290	181,683 356	Obč.	S49	1:9	300	(744,710/503,000)			P	P	d	
291	181,618 137	Obč.	S49	1:7,5	190	(519,628/300,000)			P	P	d	
292	181,620 848	Obč.	S49	1:7,5	190	(1144,185/228,000)			L	I	d	
293	181,593 070	J	S49	1:7,5	190				L	I	d	
294	181,593 070	J	S49	1:9	300				P	P	d	
295	181,174 796	J	S49	1:9	300				L	P	d	

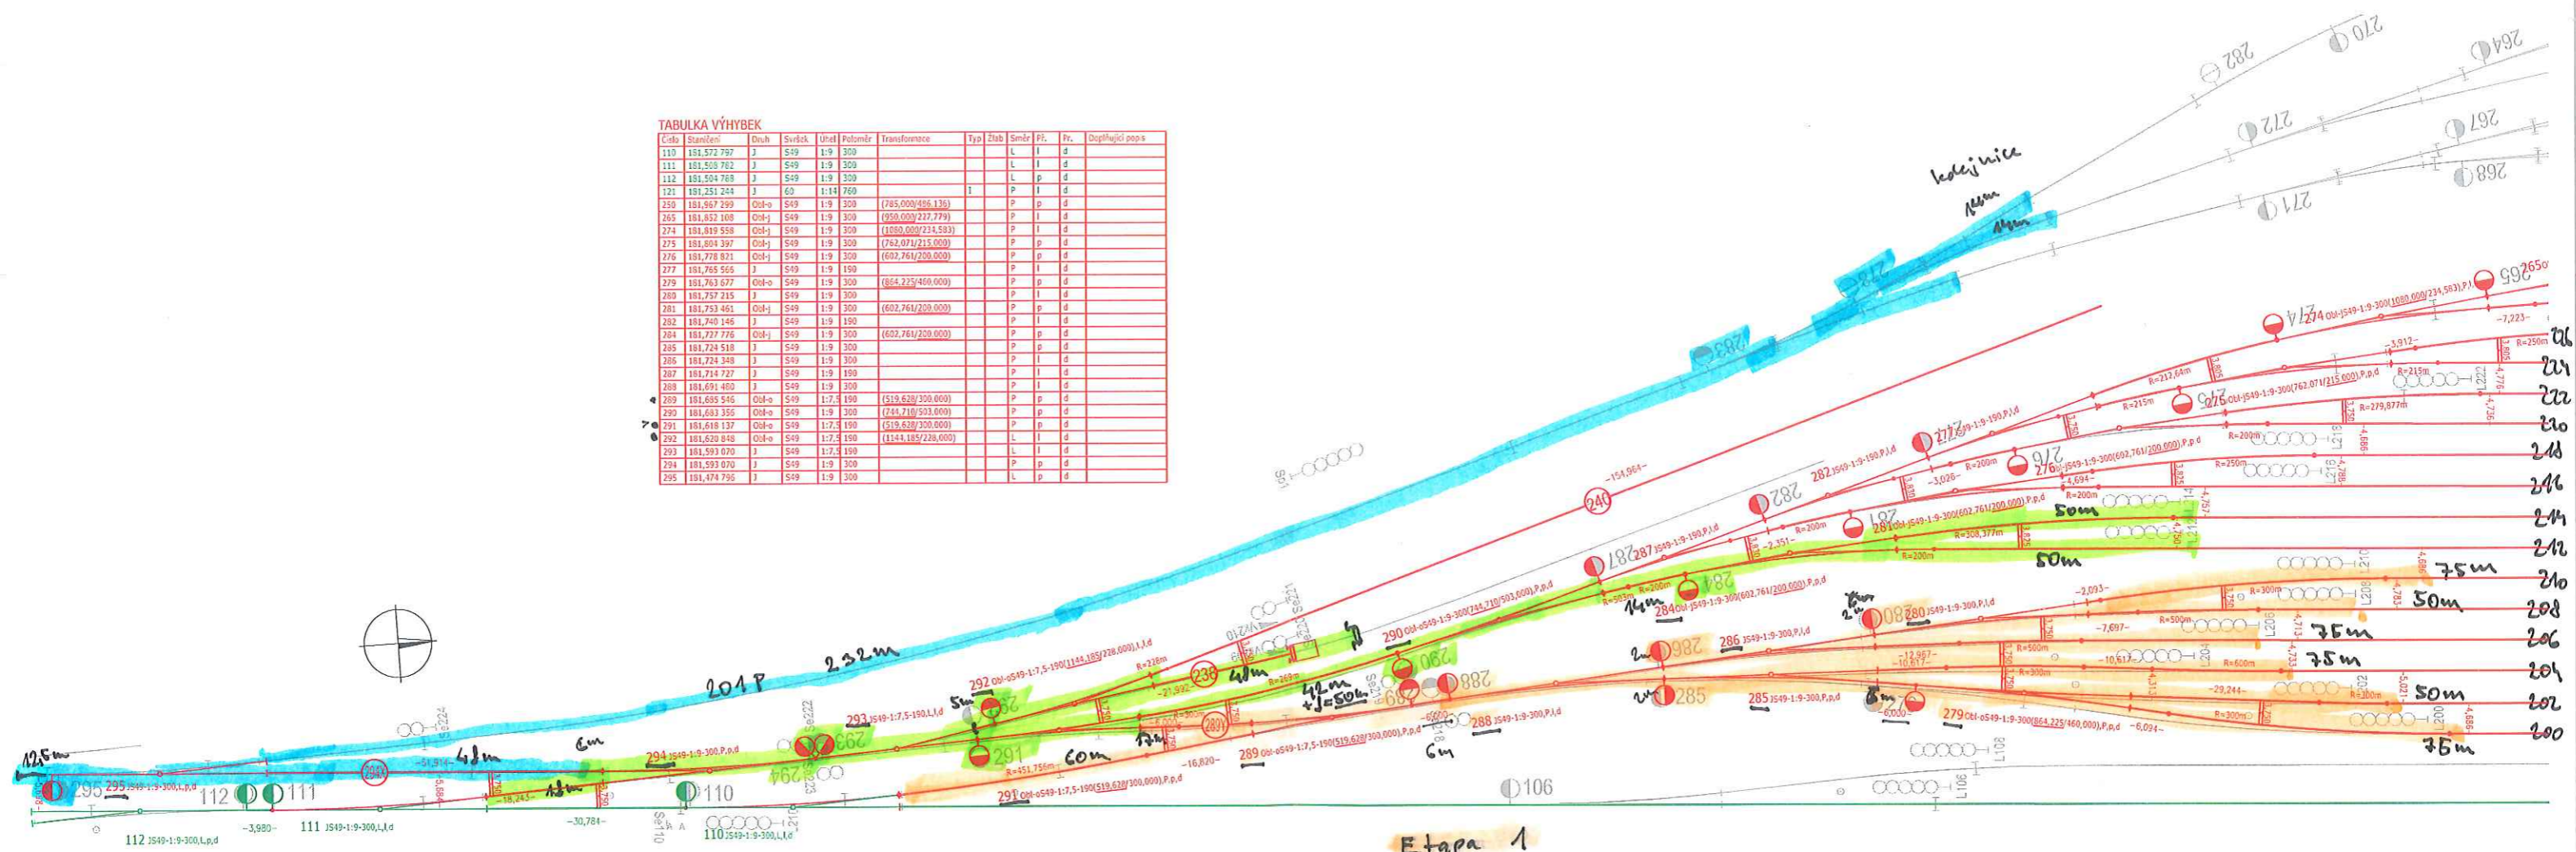

Etapa 1
Etapa 2
Etapa 3