



PF 19 KM 125,500 00

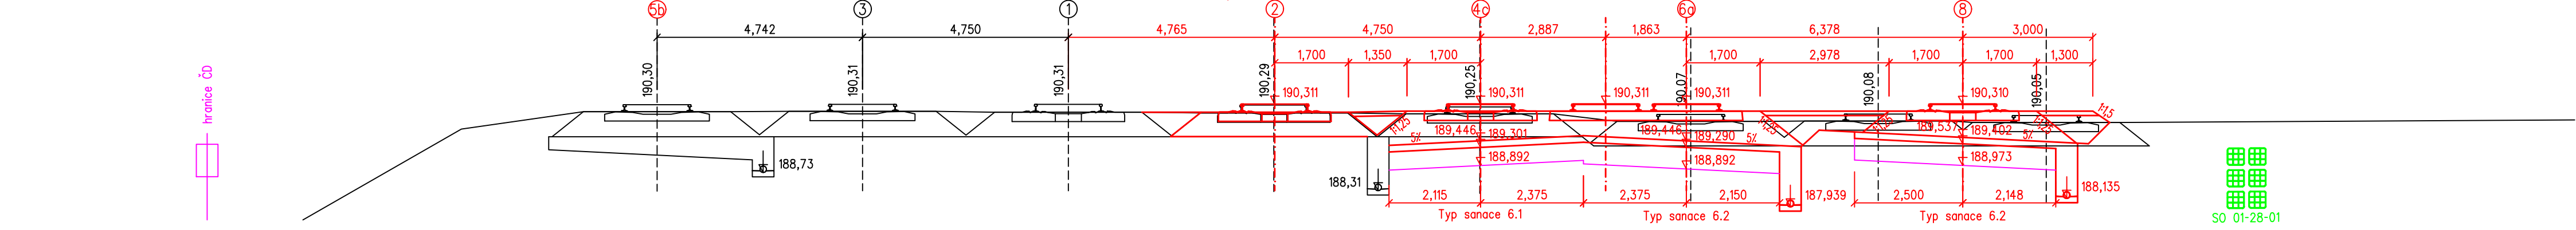

SROV.-185,000

POSUNY OS KOLEJÍ	0,022
------------------	-------


PF 21 KM 125,550 00

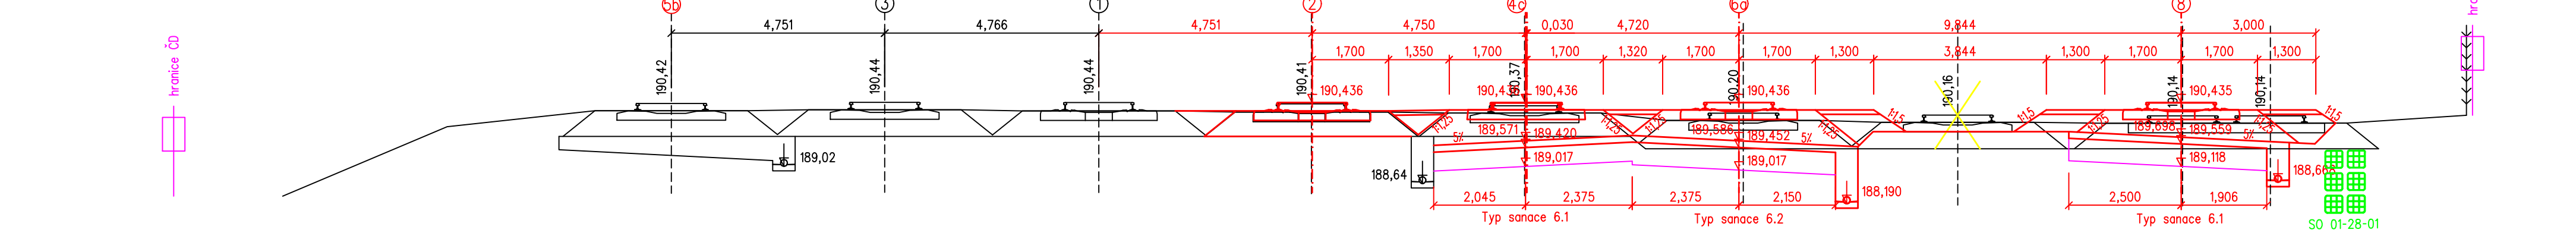

SROV.-185,000

POSUNY OS KOLEJÍ	0,016
------------------	-------


PF 23 KM 125,600 00

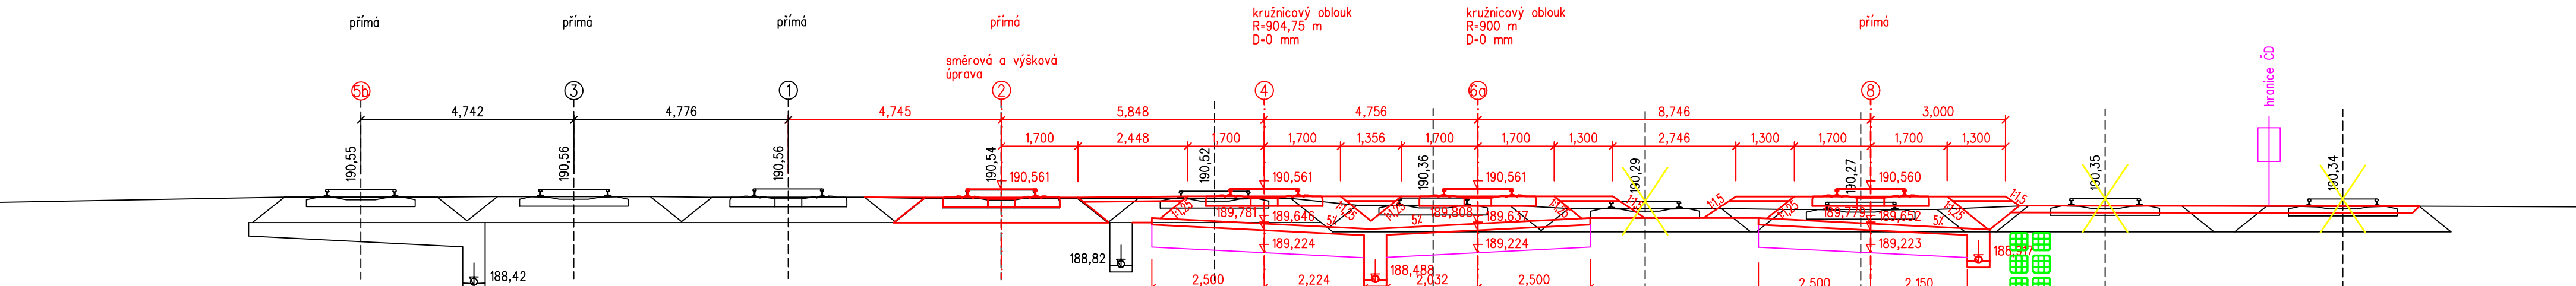

SROV.-186,000

POSUNY OS KOLEJÍ	0,011
------------------	-------


PF 20 KM 125,525 00

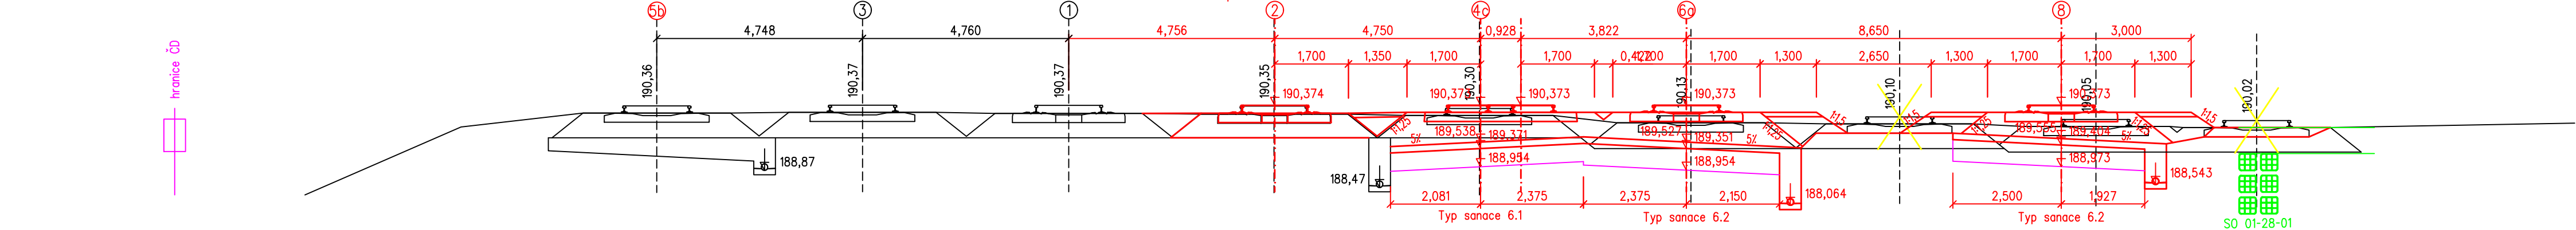

SROV.-185,000

POSUNY OS KOLEJÍ	0,017
------------------	-------


PF 22 KM 125,575 00

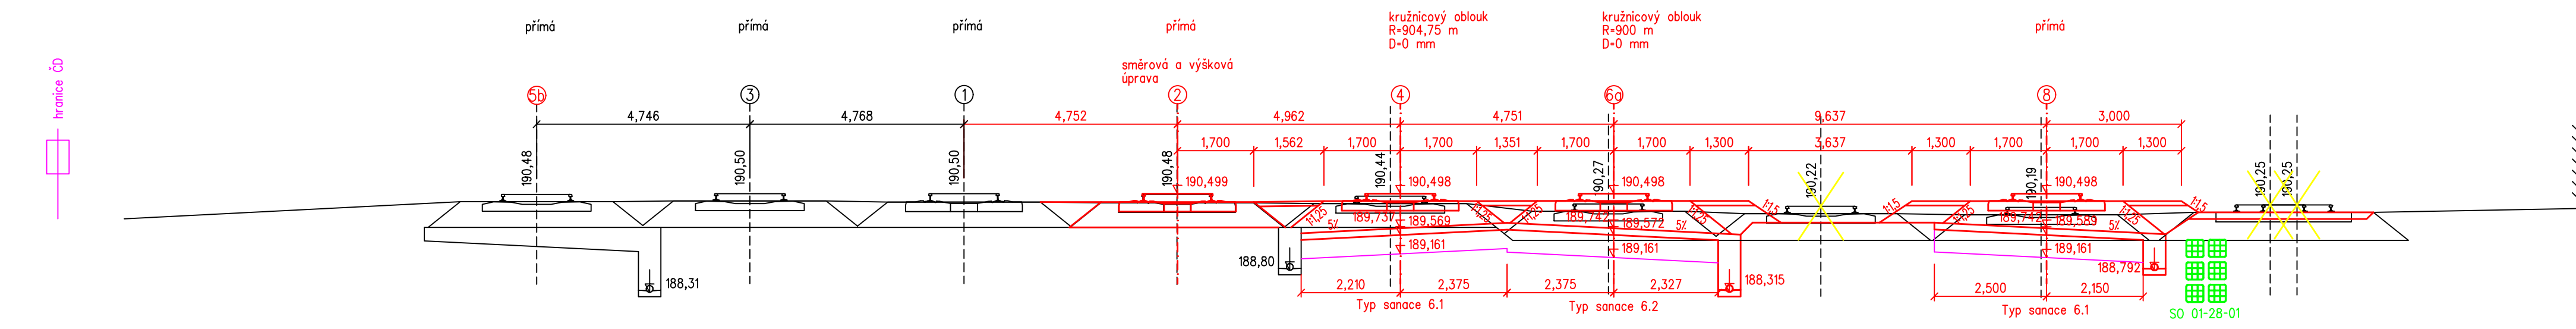

SROV.-185,000

POSUNY OS KOLEJÍ	0,010
------------------	-------

PF 24 KM 125,625 00

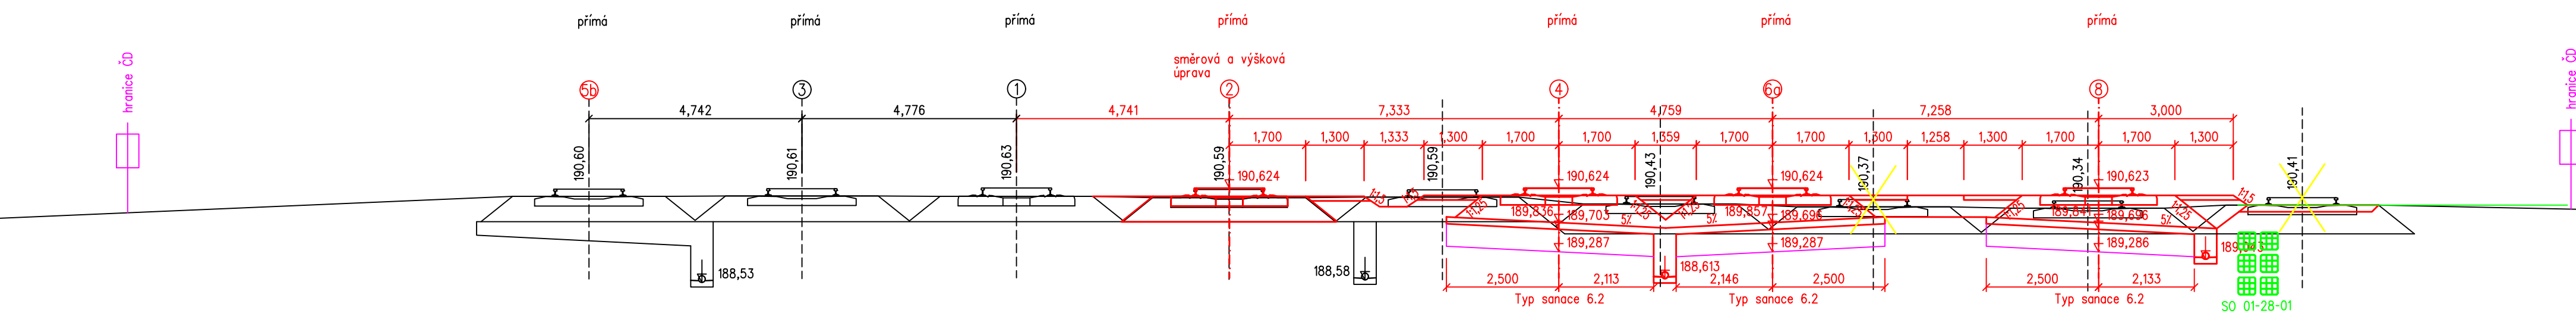

SROV.-185,000

POSUNY OS KOLEJÍ	0,007
------------------	-------