



PF 15    KM 1,100 00

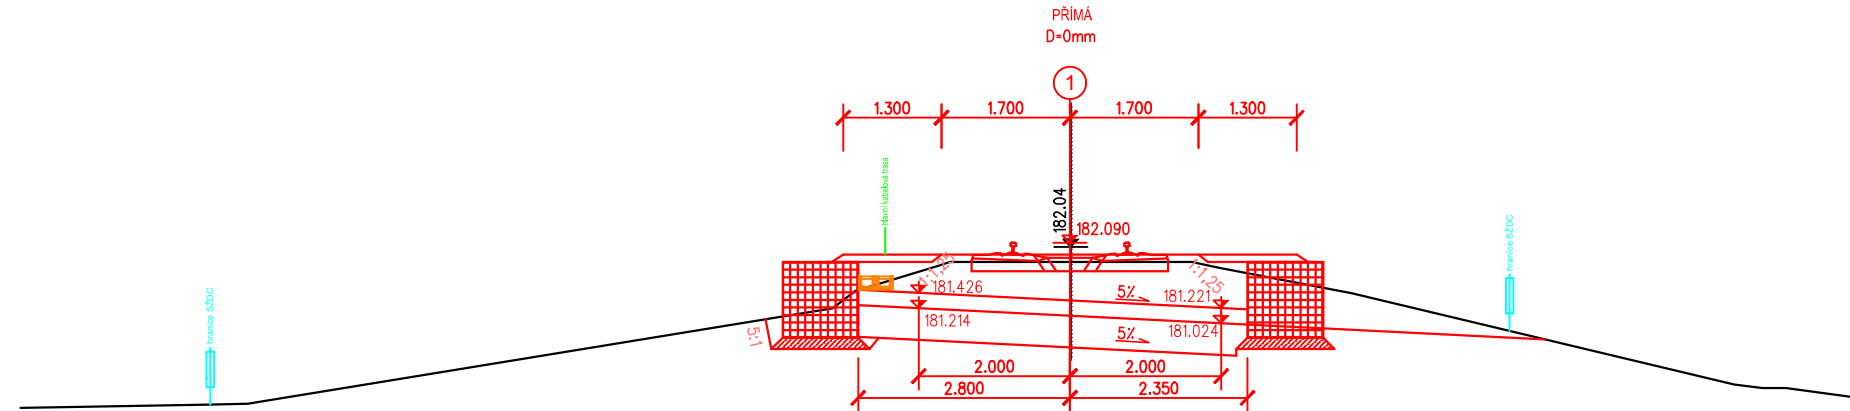


SROV. =175.000

PF 17    KM 1,200 00

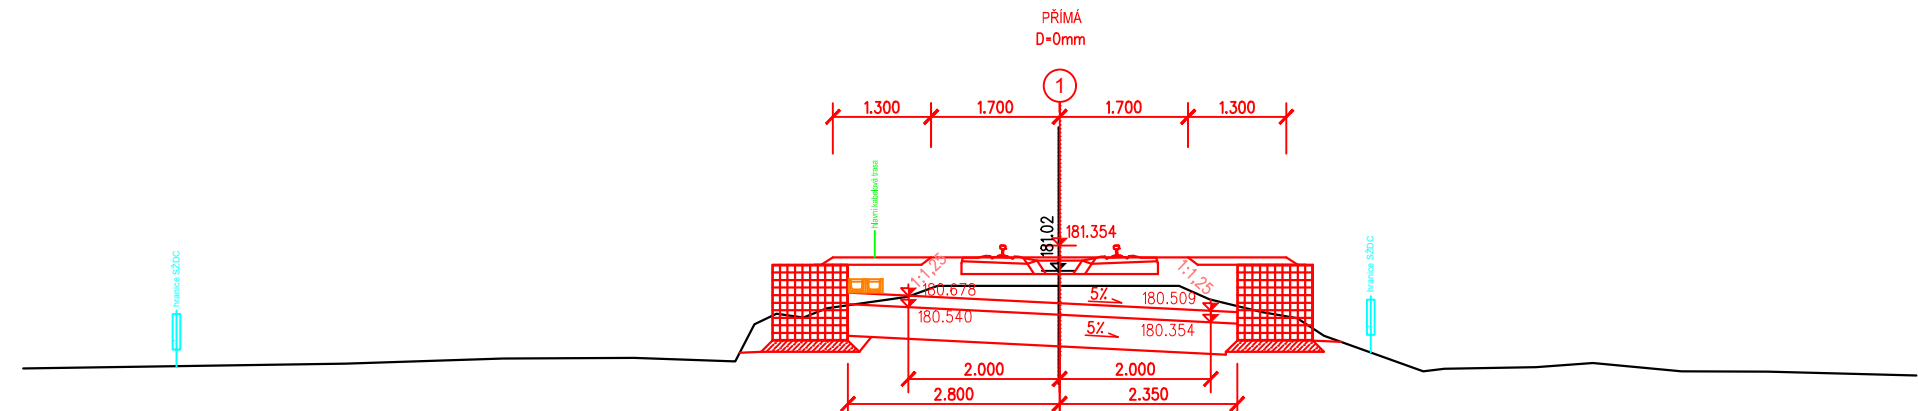


SROV. =175.000

PF 19    KM 1,300 00

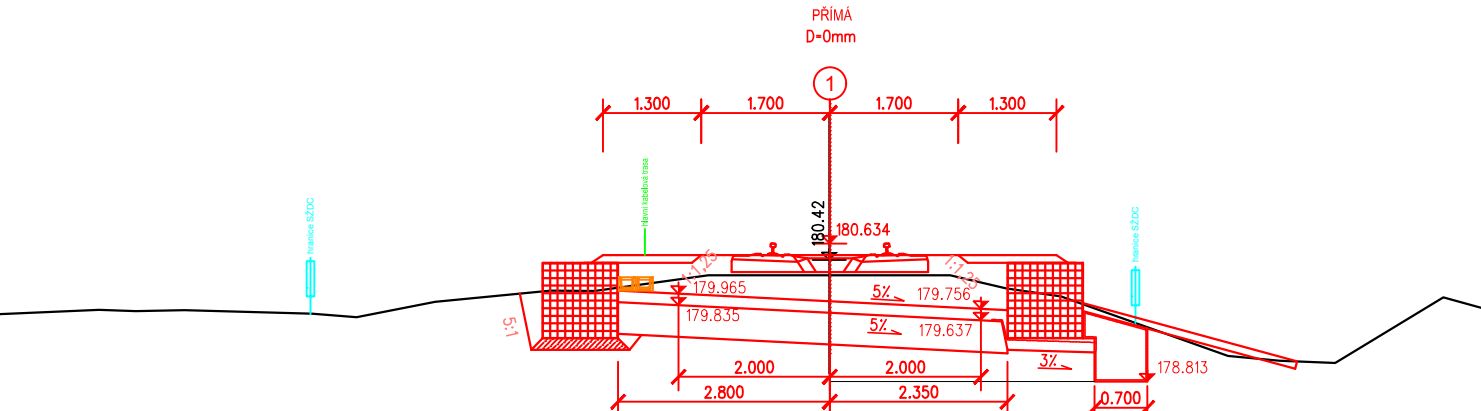


SROV. =175.000

PF 21    KM 1,400 00

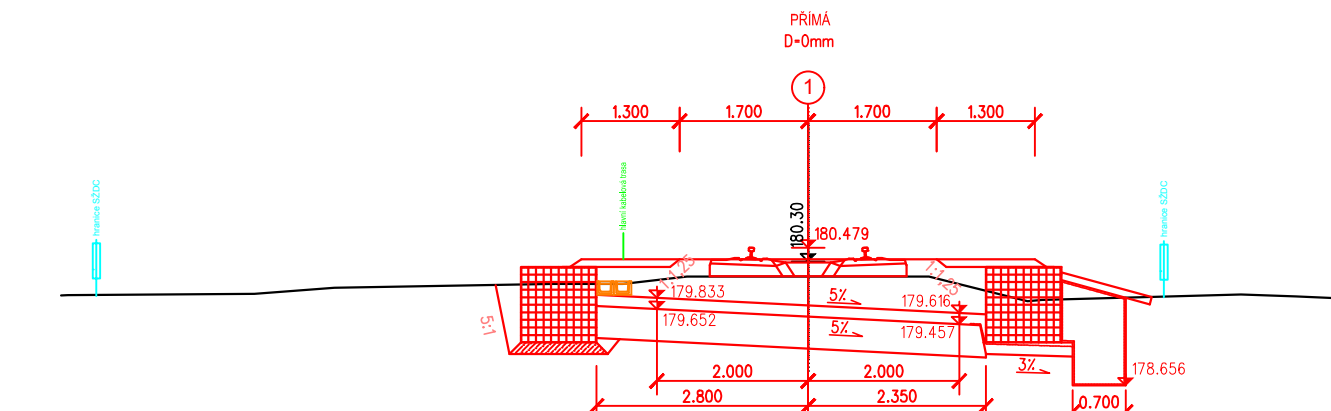


SROV. =175.000

PF 16    KM 1,150 00

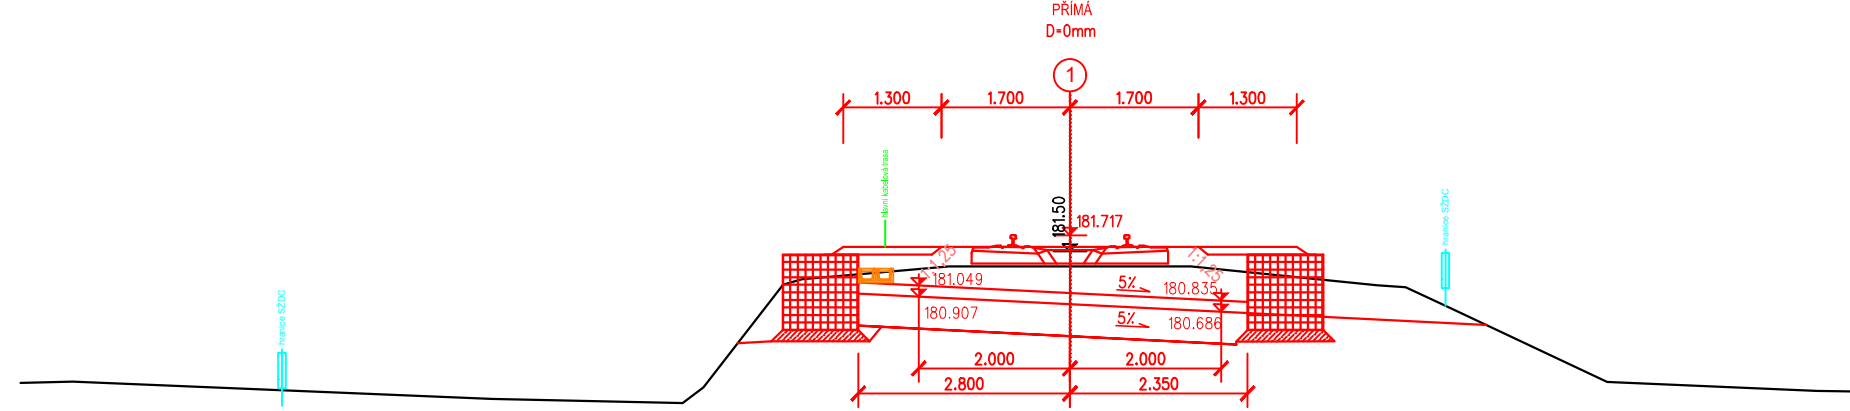


SROV. =175.000

PF 18    KM 1,250 00

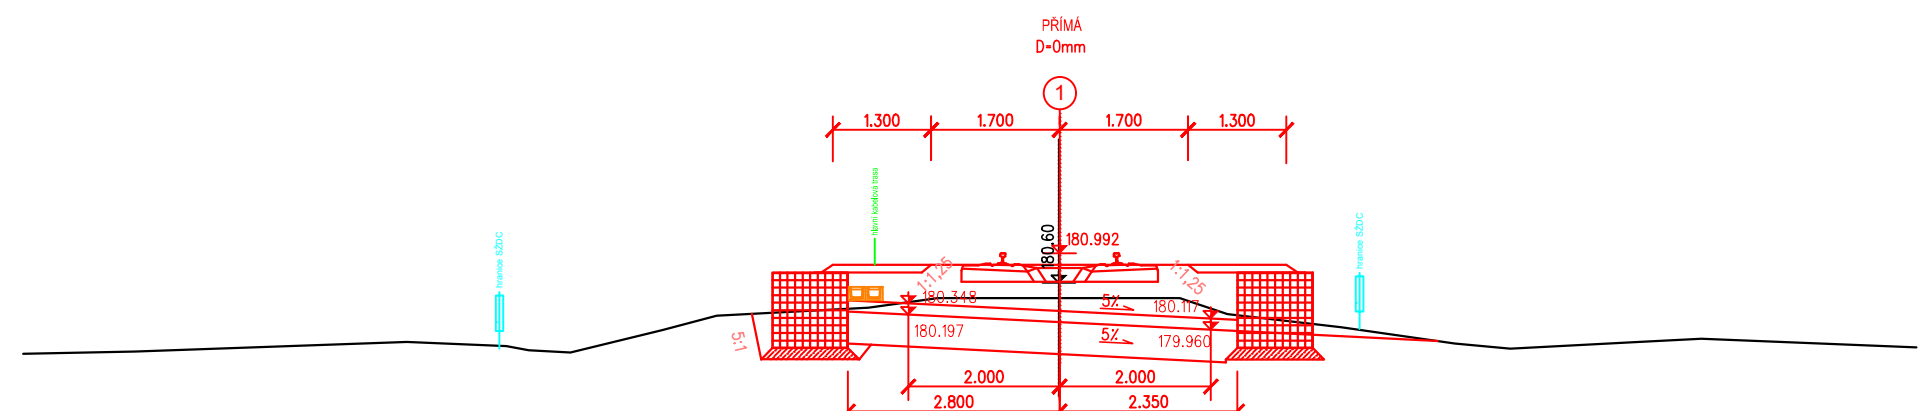


SROV. =175.000

PF 20    KM 1,350 00

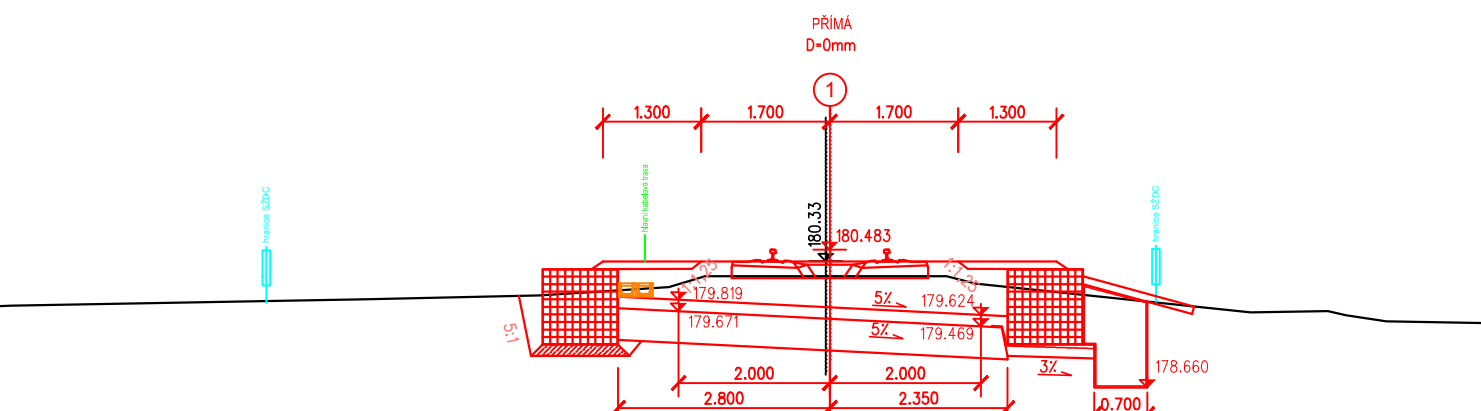

SROV. =175.000

PF 22    KM 1,450 00

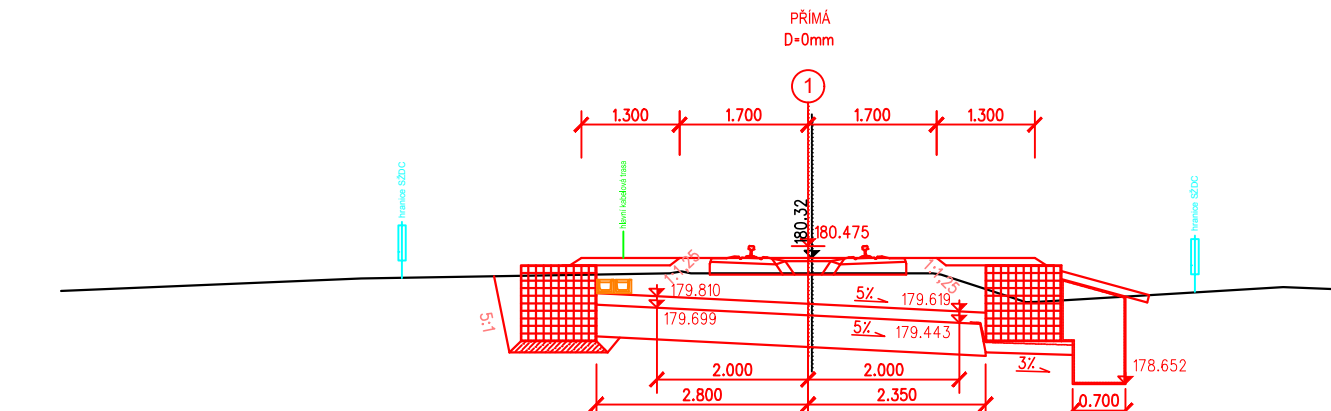

SROV. =175.000



Výšky nivelety temene kolejnice Výškový systém: B.p.v.			ČÍSLO SOUPRAVY:
REVIZE Č.	DATUM	ZMĚNA	

			SUDOP BRNO, spol. s r.o. Kounicova 26 611 36 Brno		
OBJEDNAVATEL:			Správa železnic, státní organizace, Dílžďená 1003/7, 110 00 Praha 1		
PROFESNÍ SKUPINA:			11 KOLEJE		
ODPOVĚDNÝ PROJ. ZAKÁZKY			Ing. Radoslav Molák		
ODPOVĚDNÝ PROJ. PS, SO			Ing. Dominika Vlachová		
KRAJ:			Jihomoravský		
POVĚŘENÝ OÚ:			Židlochovice		
STUPEŇ:			DPS		
ZAK. ČÍSLO			20059-01-0820		
MERITKO			1:100		
DATUM:			10/2020		
ČÁST DOKUM.			PŘÍLOHA		
E.1.1.3+E.1.1.4			5.3		