



PŪDORYS 1.PP

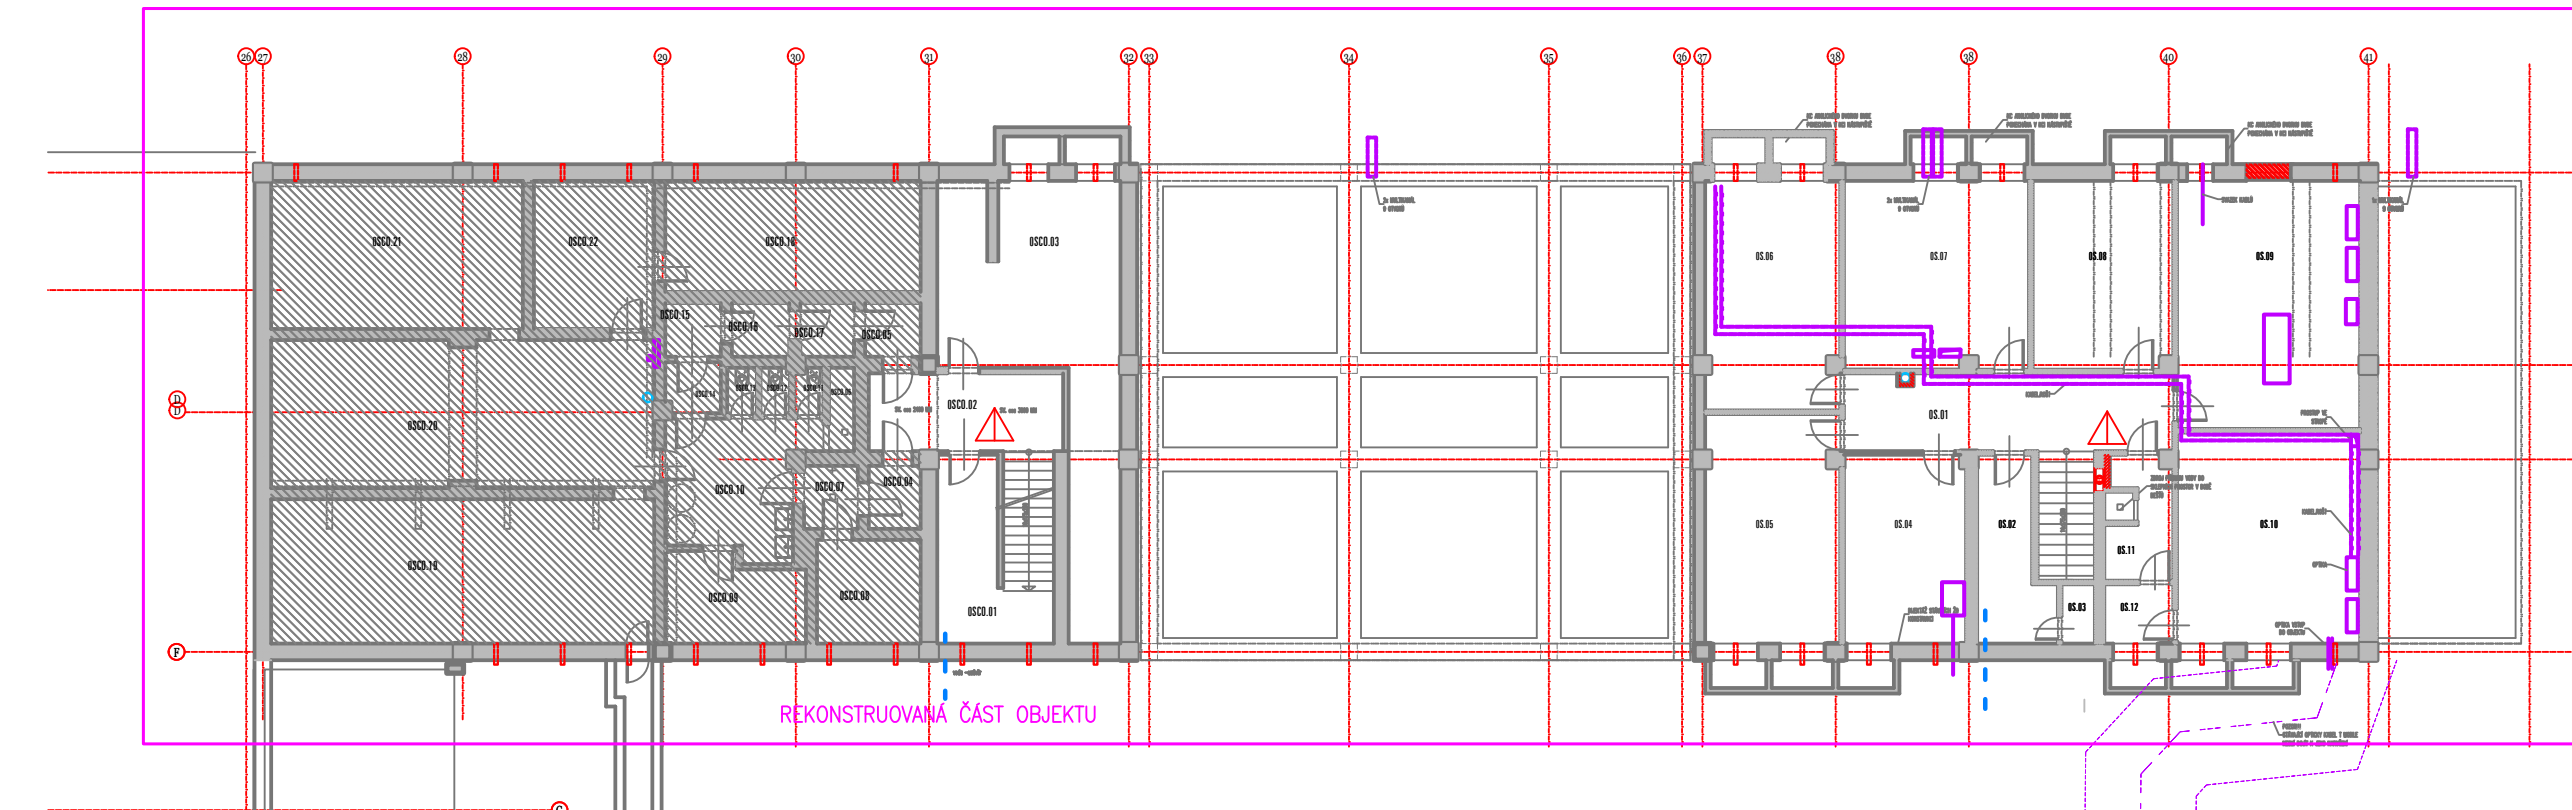

— . — Hranice požárního úseku  
Border of fire compartment

- The diagram illustrates the required fire resistance and safety features for different parts of a building's fire compartment:

  - Horizontal Fire Compartment Boundary:** Indicated by a dashed line at the top.
  - N 1.01 – III.SPB**: Designation for the floor slab.
  - REI 45DP1**: Requirement for the ceiling (EI 30, EI 30 + D 15).
  - REI 45DP1**: Requirement for the wall.
  - PK**: Emergency exit device operated by lever handle.
  - Triangle symbols**: Represent fire extinguishers.
  - Arrow symbol (0,50m)**: Minimum width of escape route.
  - Thick Arrow symbol (0,8m)**: Minimum width of emergency exit.
  - Blue circle symbol (23m)**: Length of escape route.
  - Circle with 459**: Number of people in the room.
  - (H)**: Internal hydrant system (internal hydrant).

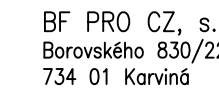Zodpovědný pr.	Ing. Jan Pavelek		BF PRO CZ, s.r.o.		
Vypracoval	Ing. Melňánek Koloničná		Borovského 830/22		
Kontroloval	Ing. Jan Pavelek		734 01 Karviná		
Generální pr.	KOHL Architekti s.r.o. 28.října 960/178 709 00, Ostrava – Mariánské hory		Tel: 602 533 174		
Investor	SPOLNA ŽELEZNIČNÁ DOPRAVA ČESTY, STÁTNÍ ORGANIZACE SLUŽEBNÁ 1003/7, 110 00 PRAHA 1 – NOVÉ MĚSTO	E-mail: bfp@bfp.cz			
Místo stavby	Železniční stanice Karviná, Nádražní 695/7, 733 01 Karviná – Fryštát	Web: www.bfp.cz			
Stavba		KARVINÁ ON – REKONSTRUKCE ČÁSTI VÝPRAVNÍ BUDOVY	Formát		297x1115
			Datum		06/2021
Objekt	D.1.3 POŽÁRNĚ BEZPEČNOSTNÍ ŘEŠENÍ		Druh dok.	DSP	
			Arch. číslo	21079	
Název	PŮDORYS ČÁSTI 1.NP a 1.PP		Měřítko	Číslo výkresu	
			schéma	D.1.3.	