


# Stav po DOZ I a II (2016)

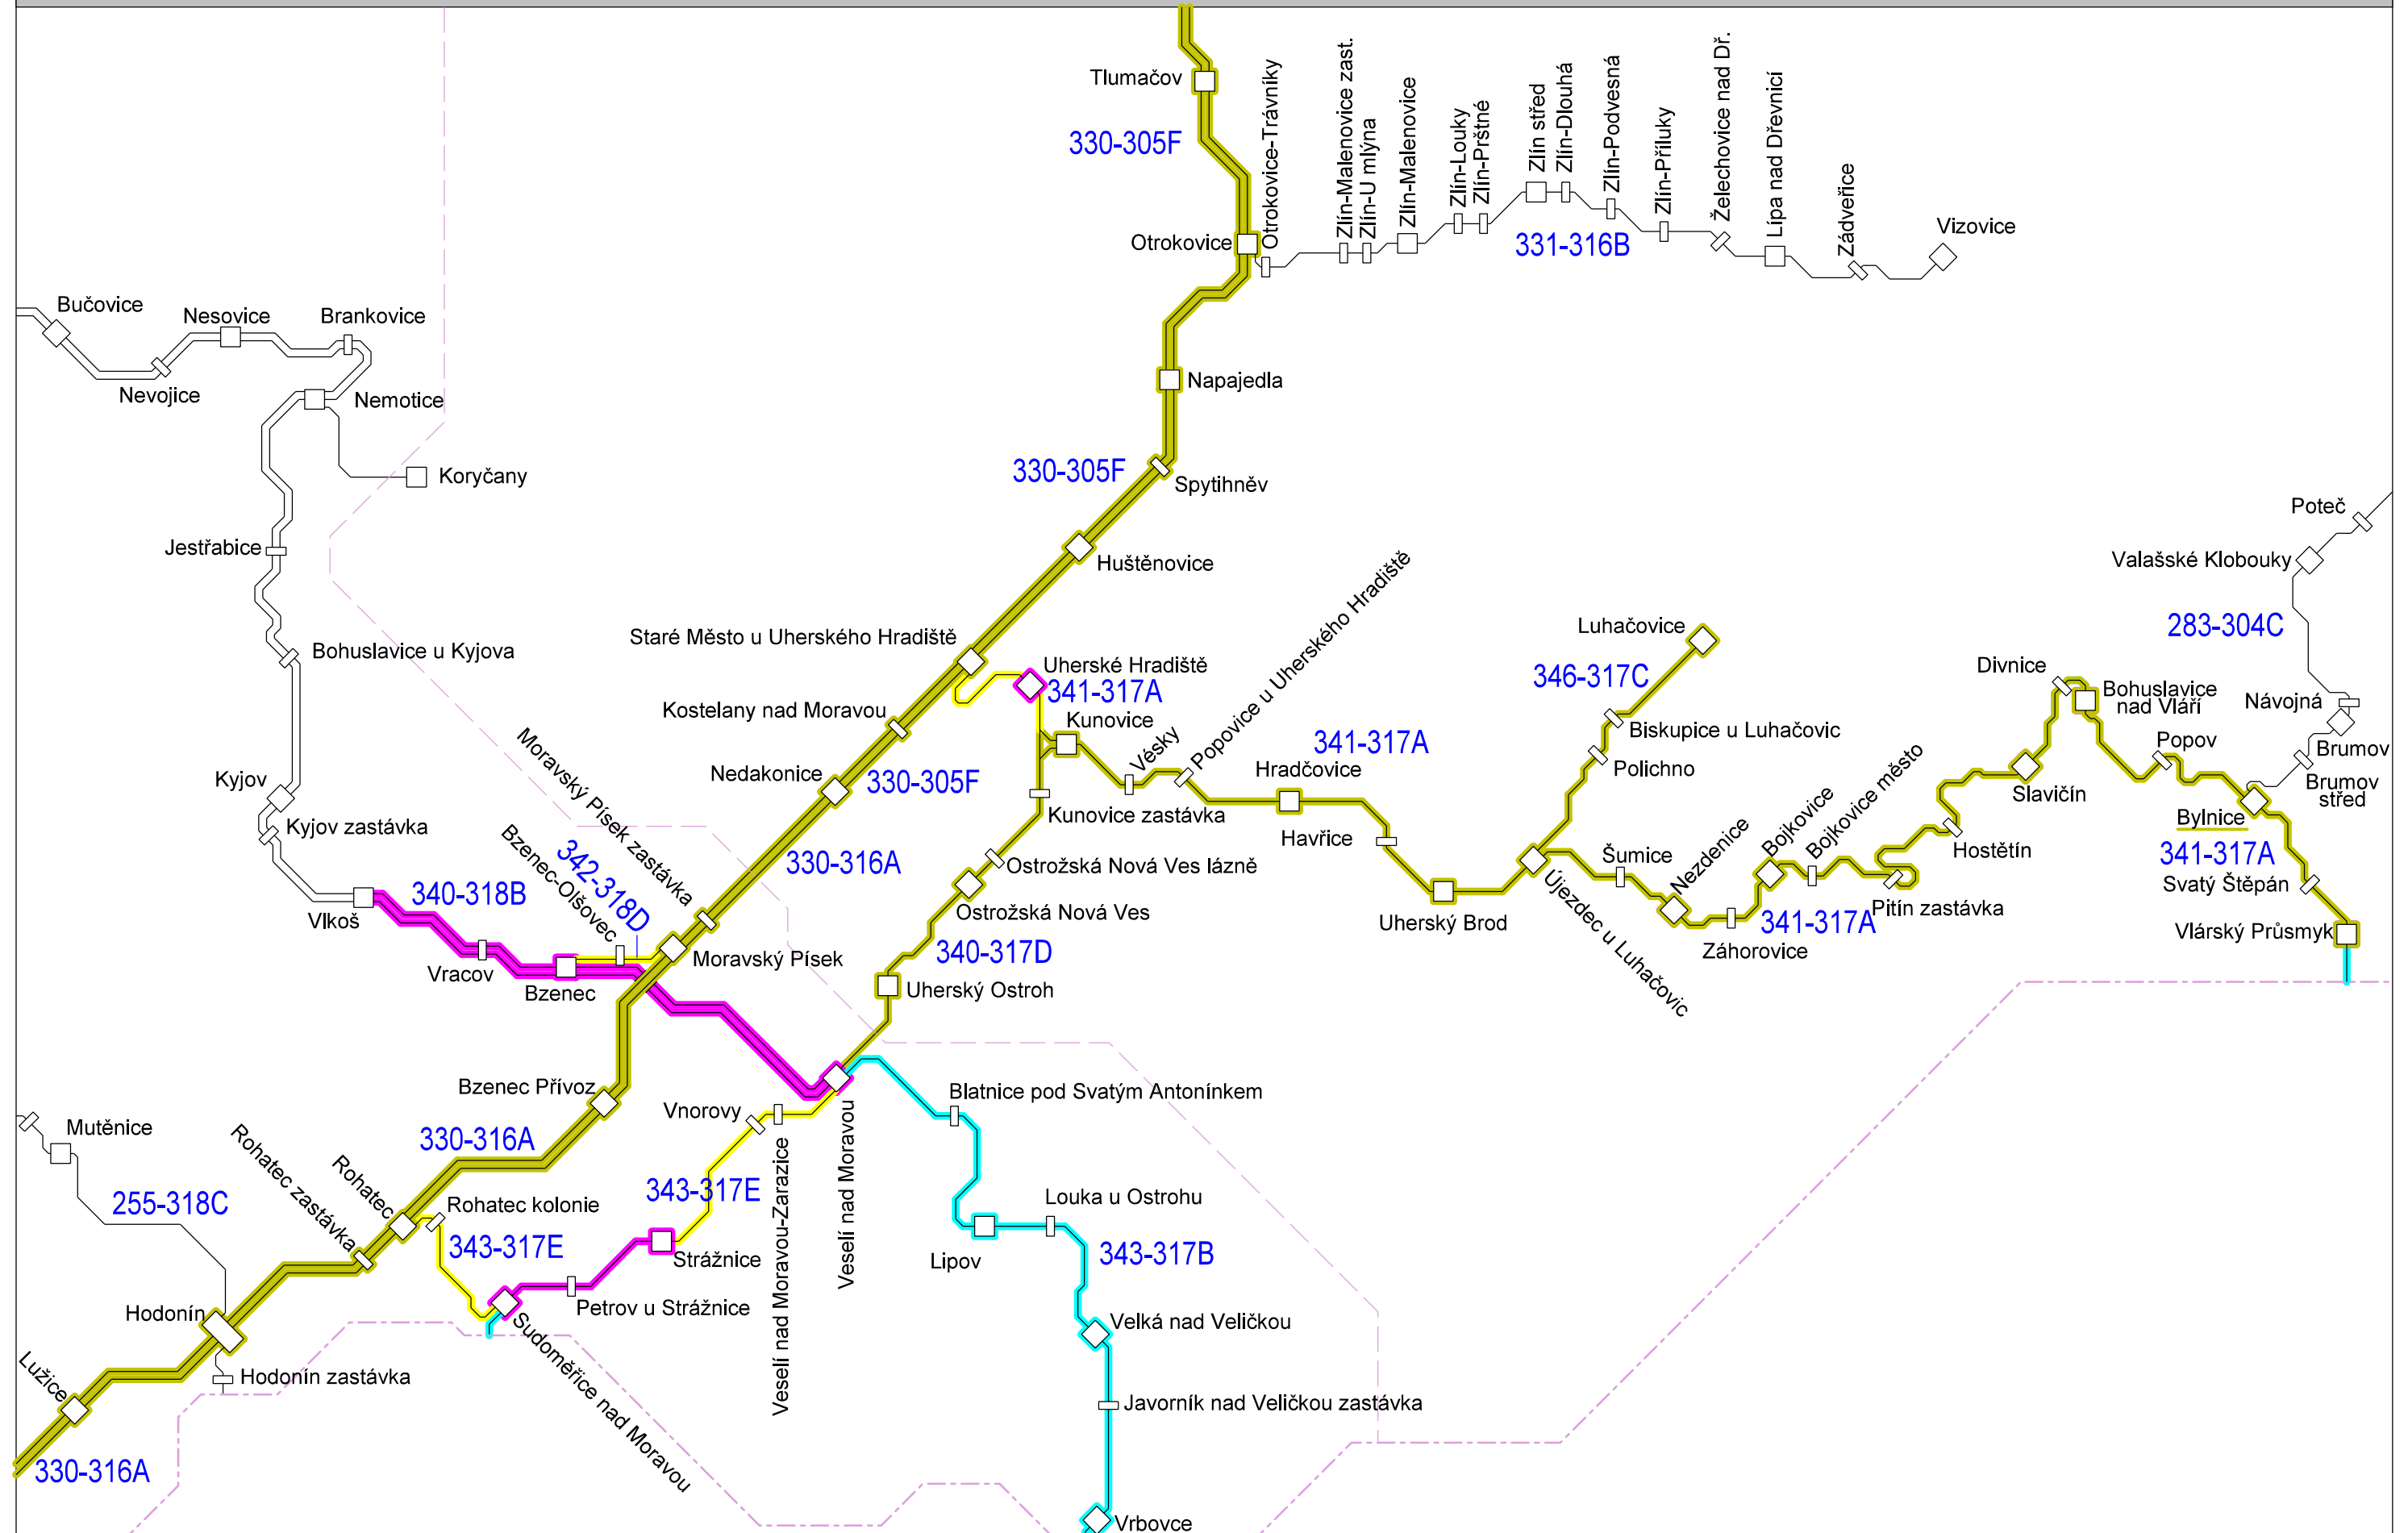

Legenda:   
— elektrizováno 3kV   
— elektrizováno 25kV 50Hz

— ZZ I. kat.   
— ZZ II. kat.   
— ZZ III. kat.   
— DOZ

Varianta :

Podvarianta:

Úpravy a elektrizace:

