



ETAIL 16  
1:10

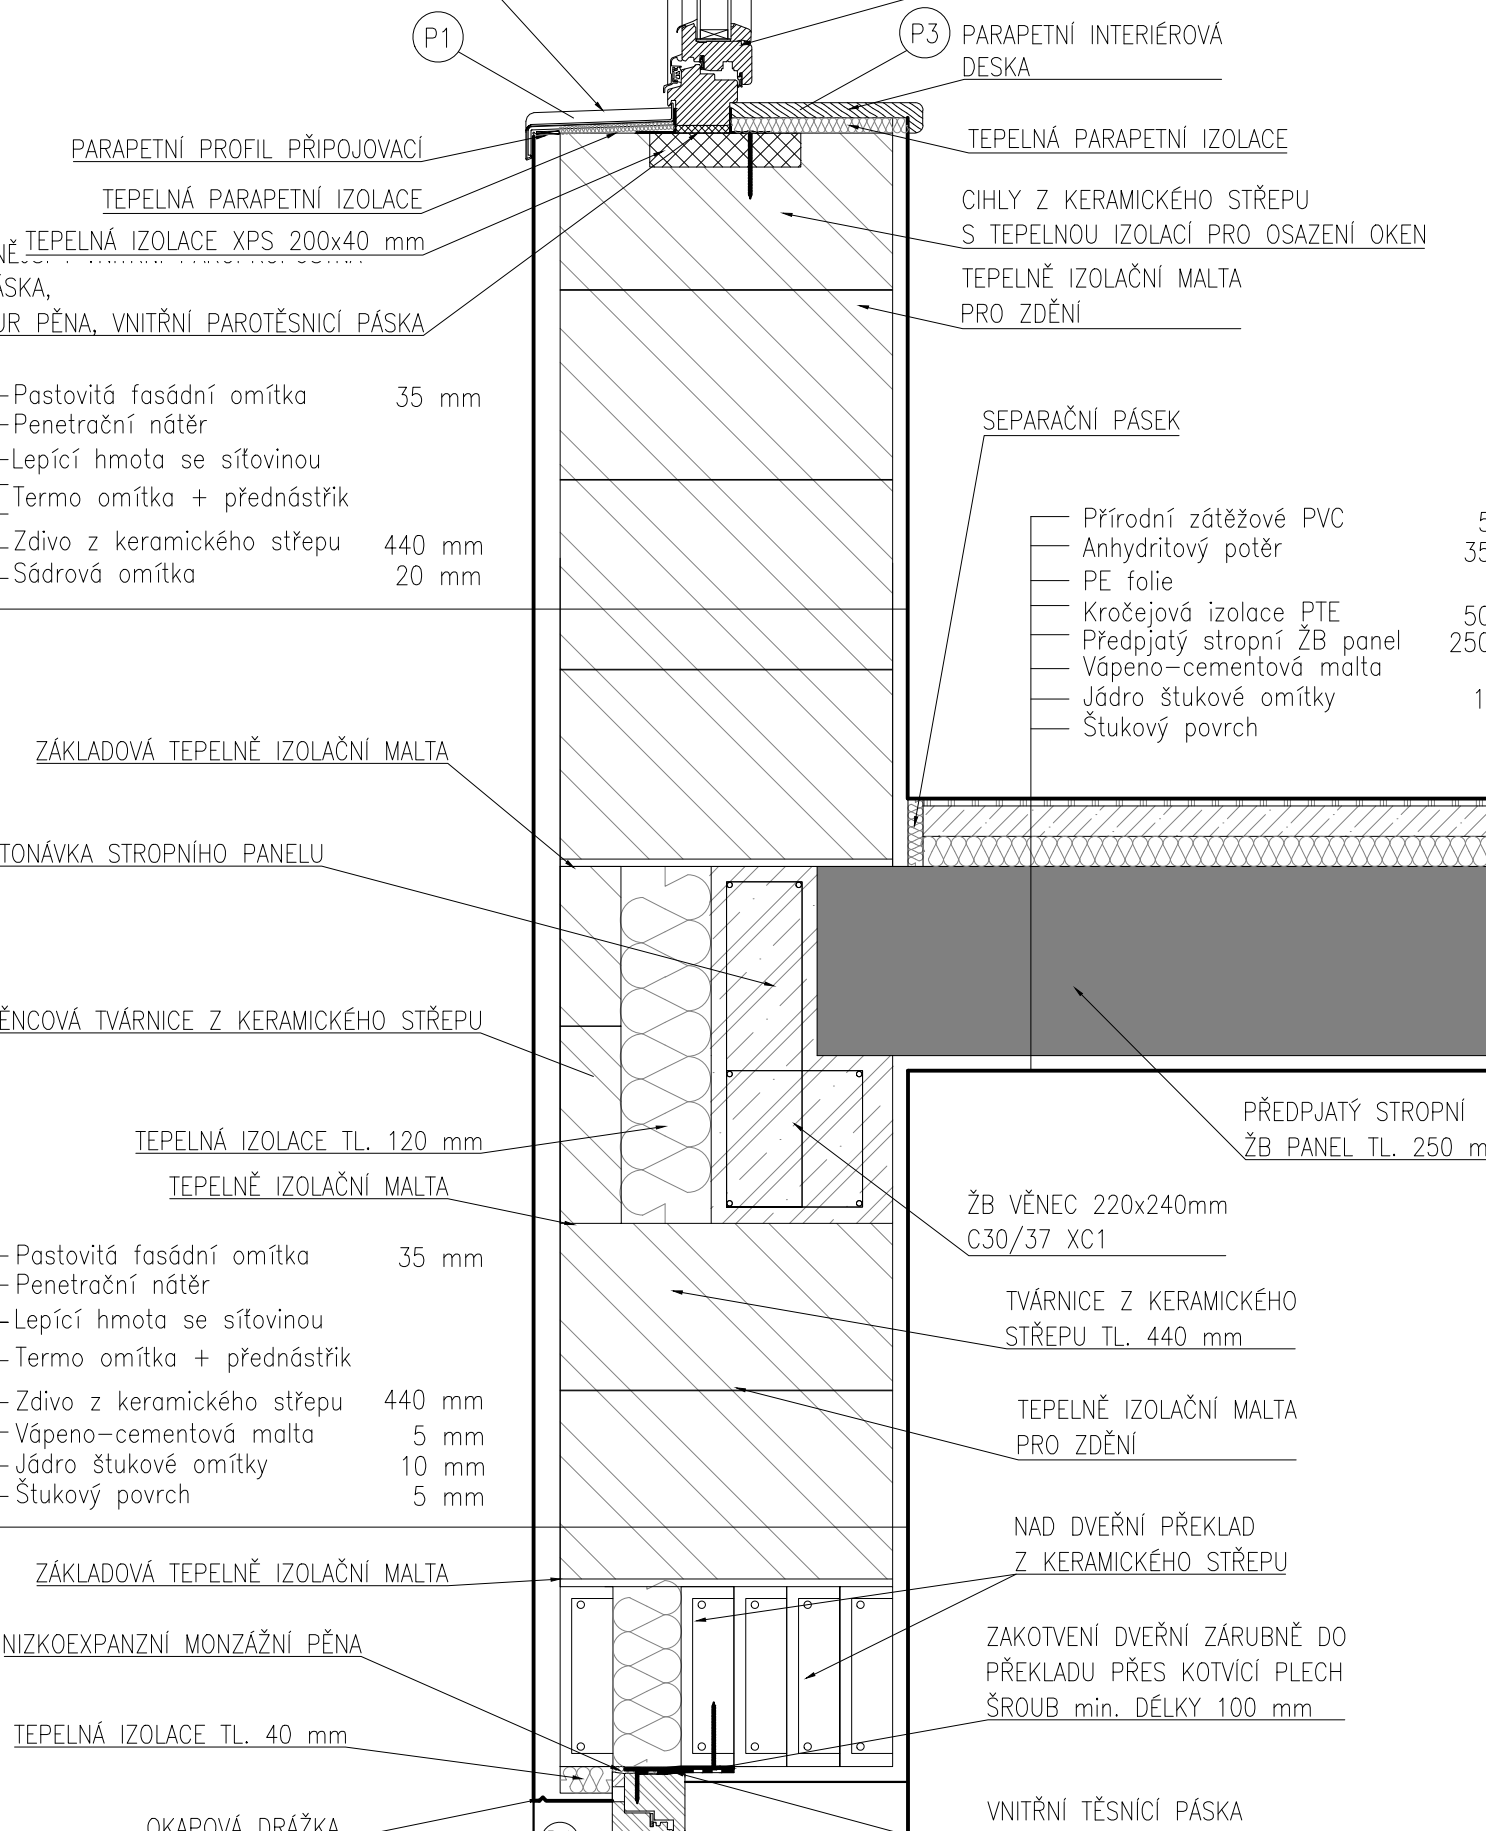

TAIL 18  
1:10

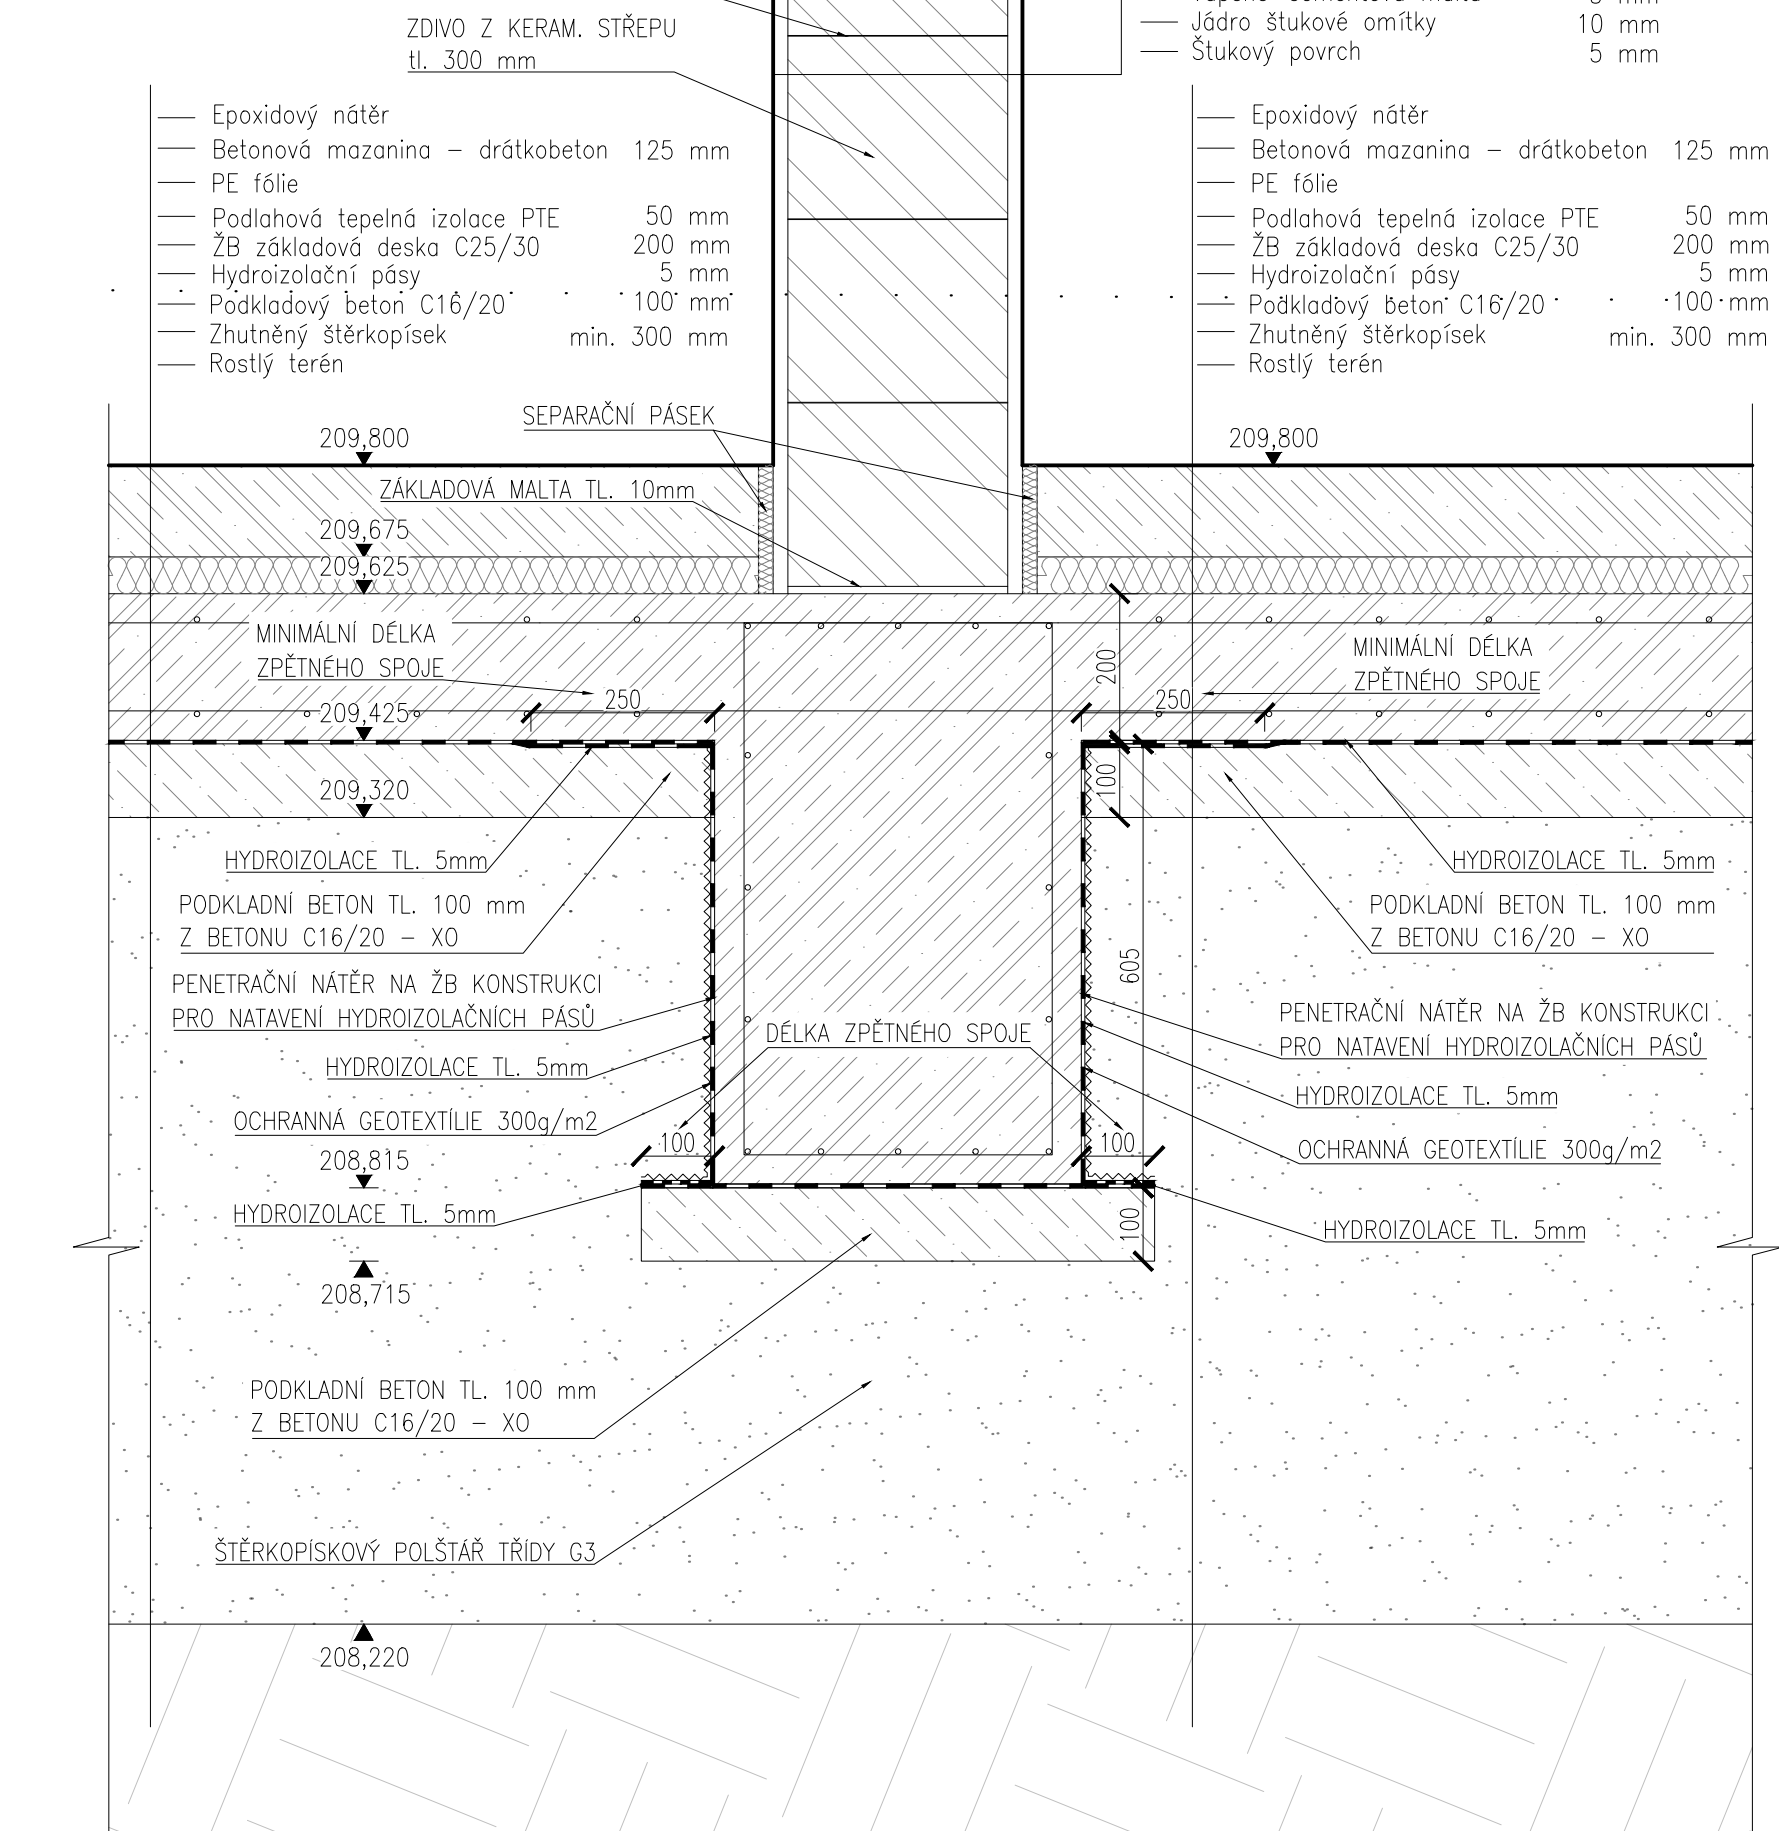

DETAIL 20  
M 1:10

