



VÝZTUŽ DILATAČNÍHO DÍLU D1 - ČÁST 1


Řez B - B 1:50  
Základová deska

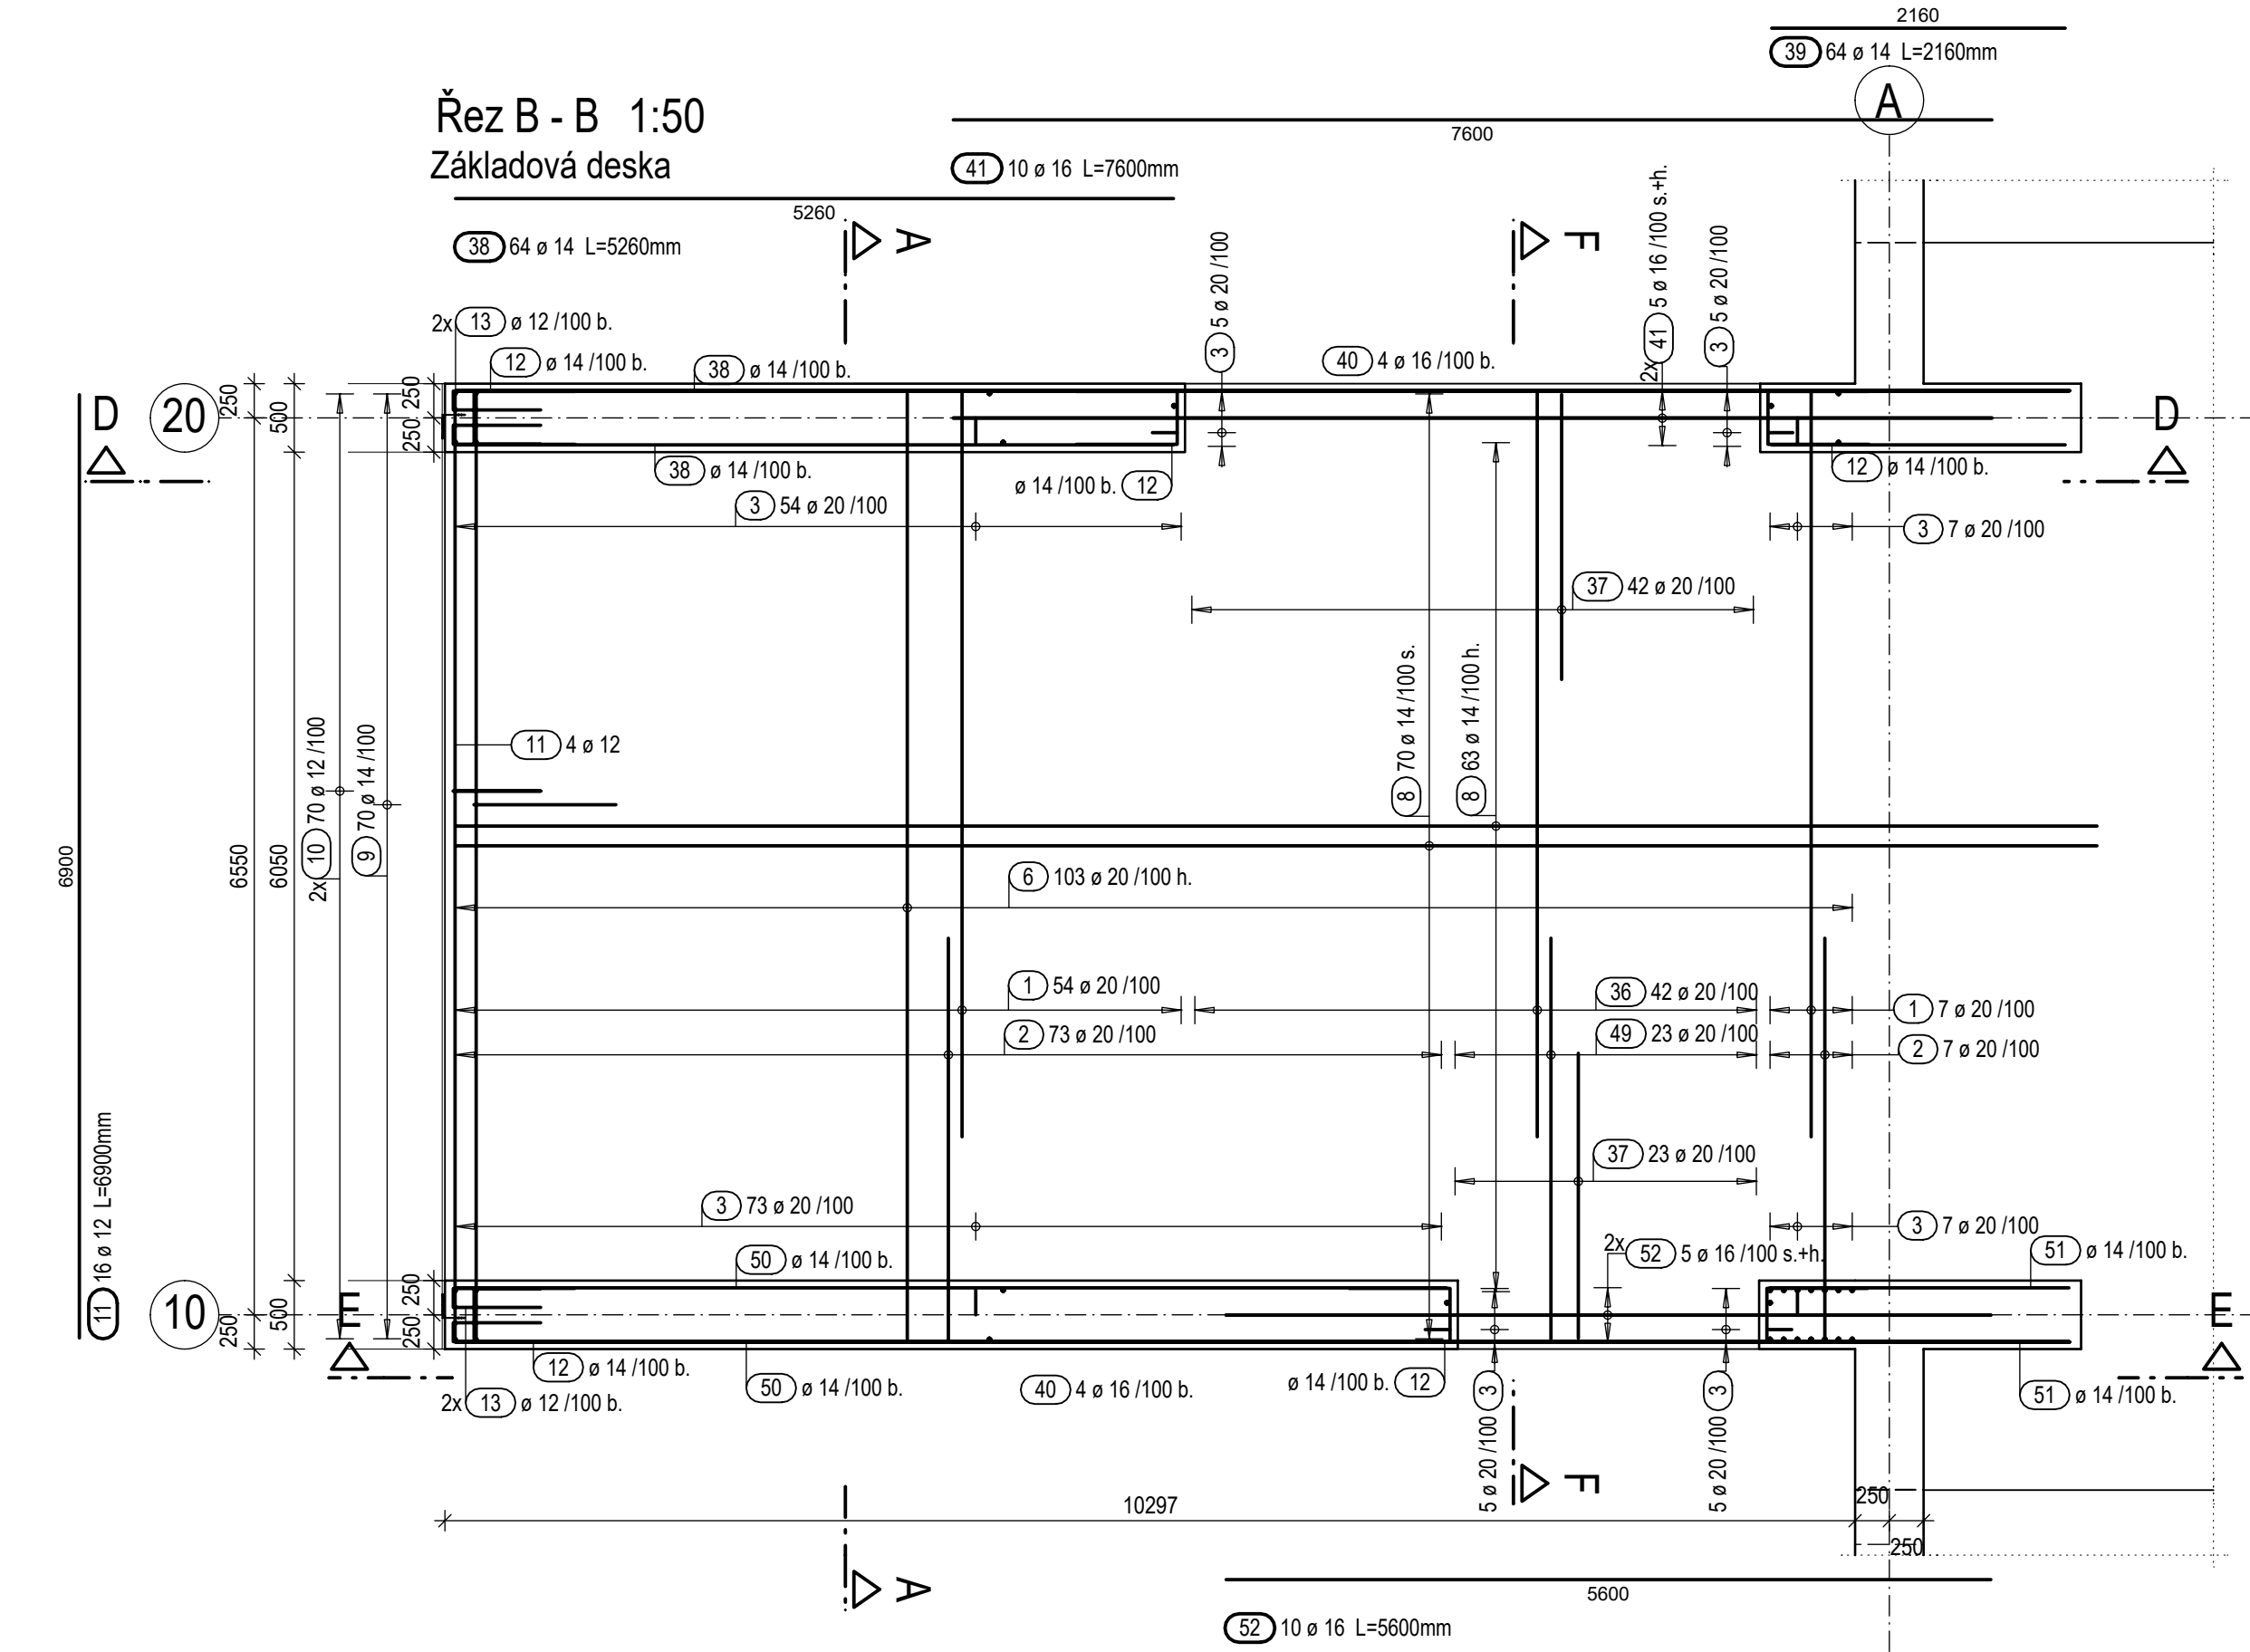


Řez D - D 1:50

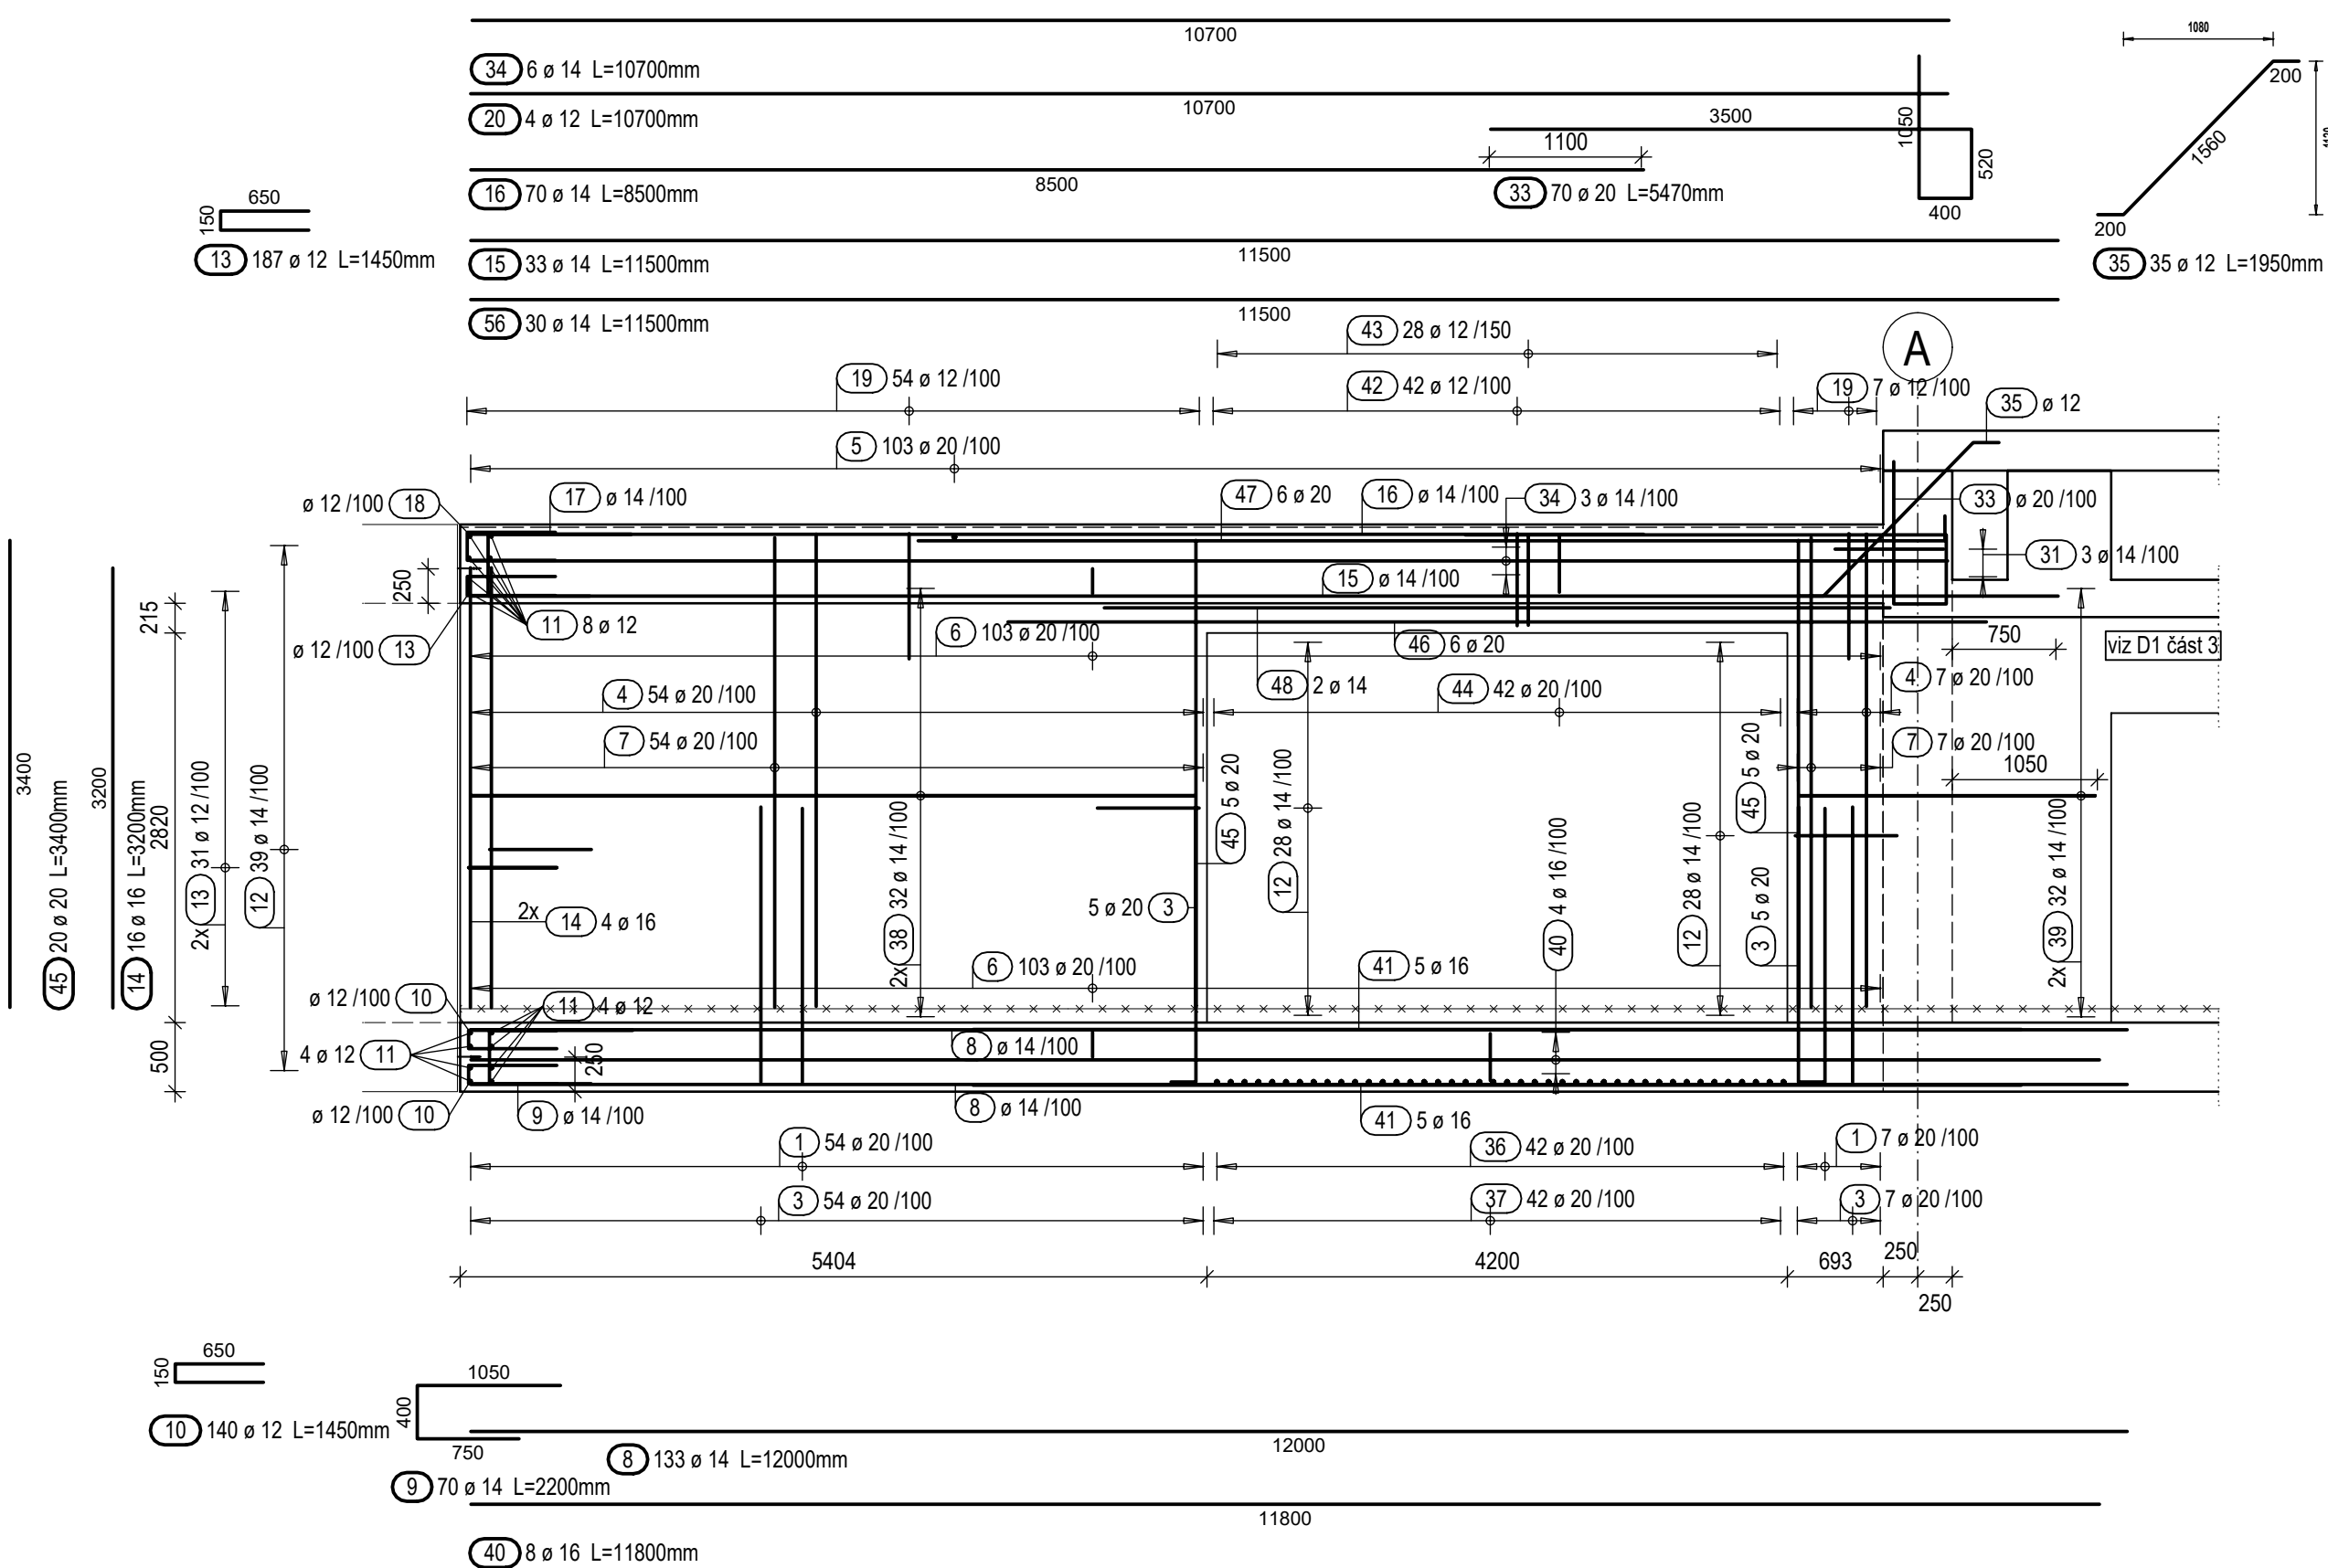


Řez E - E 1:50

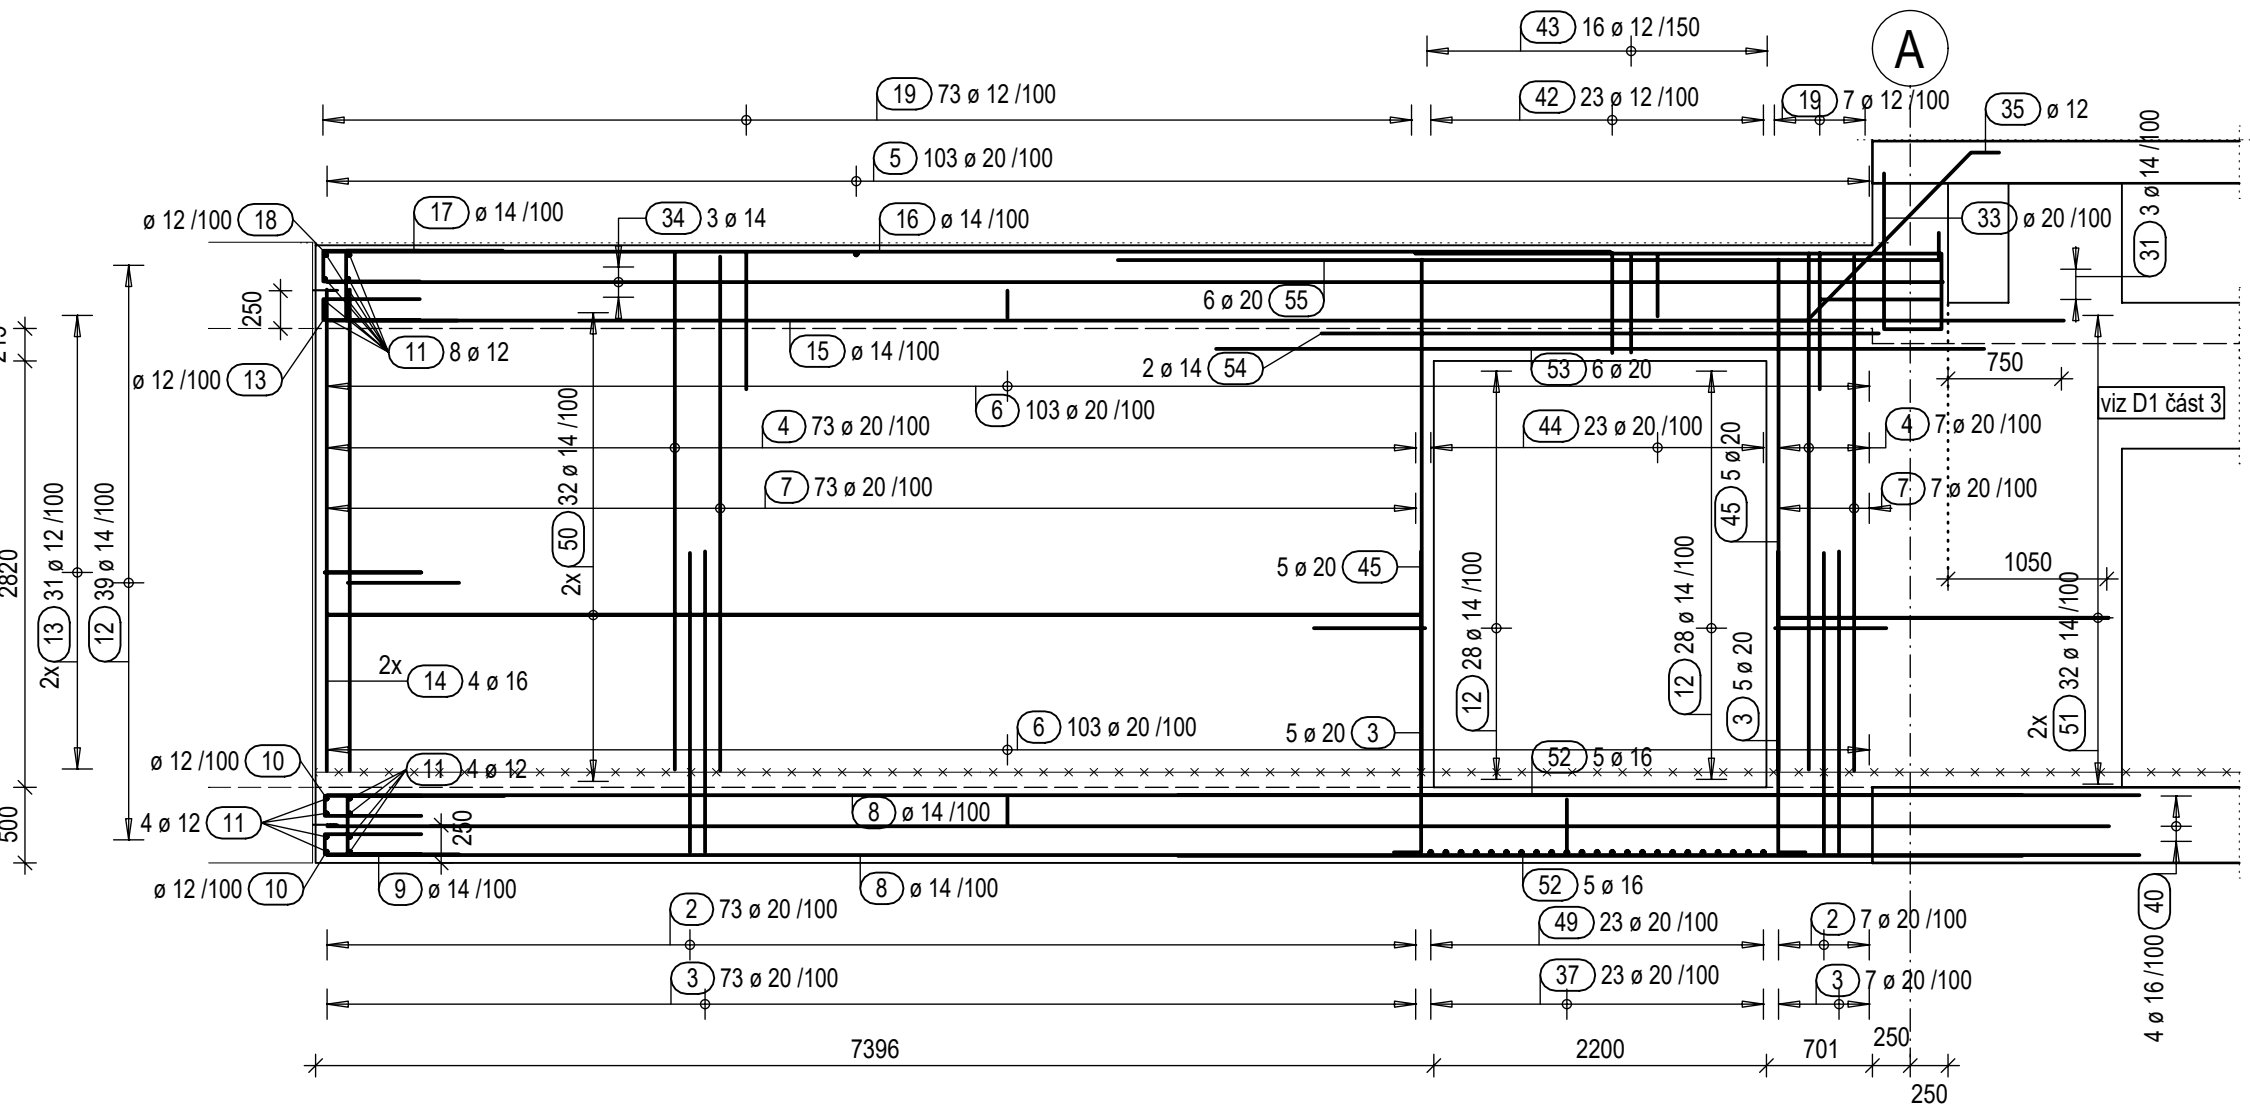

Řez C - C 1:50  
Stropní deska

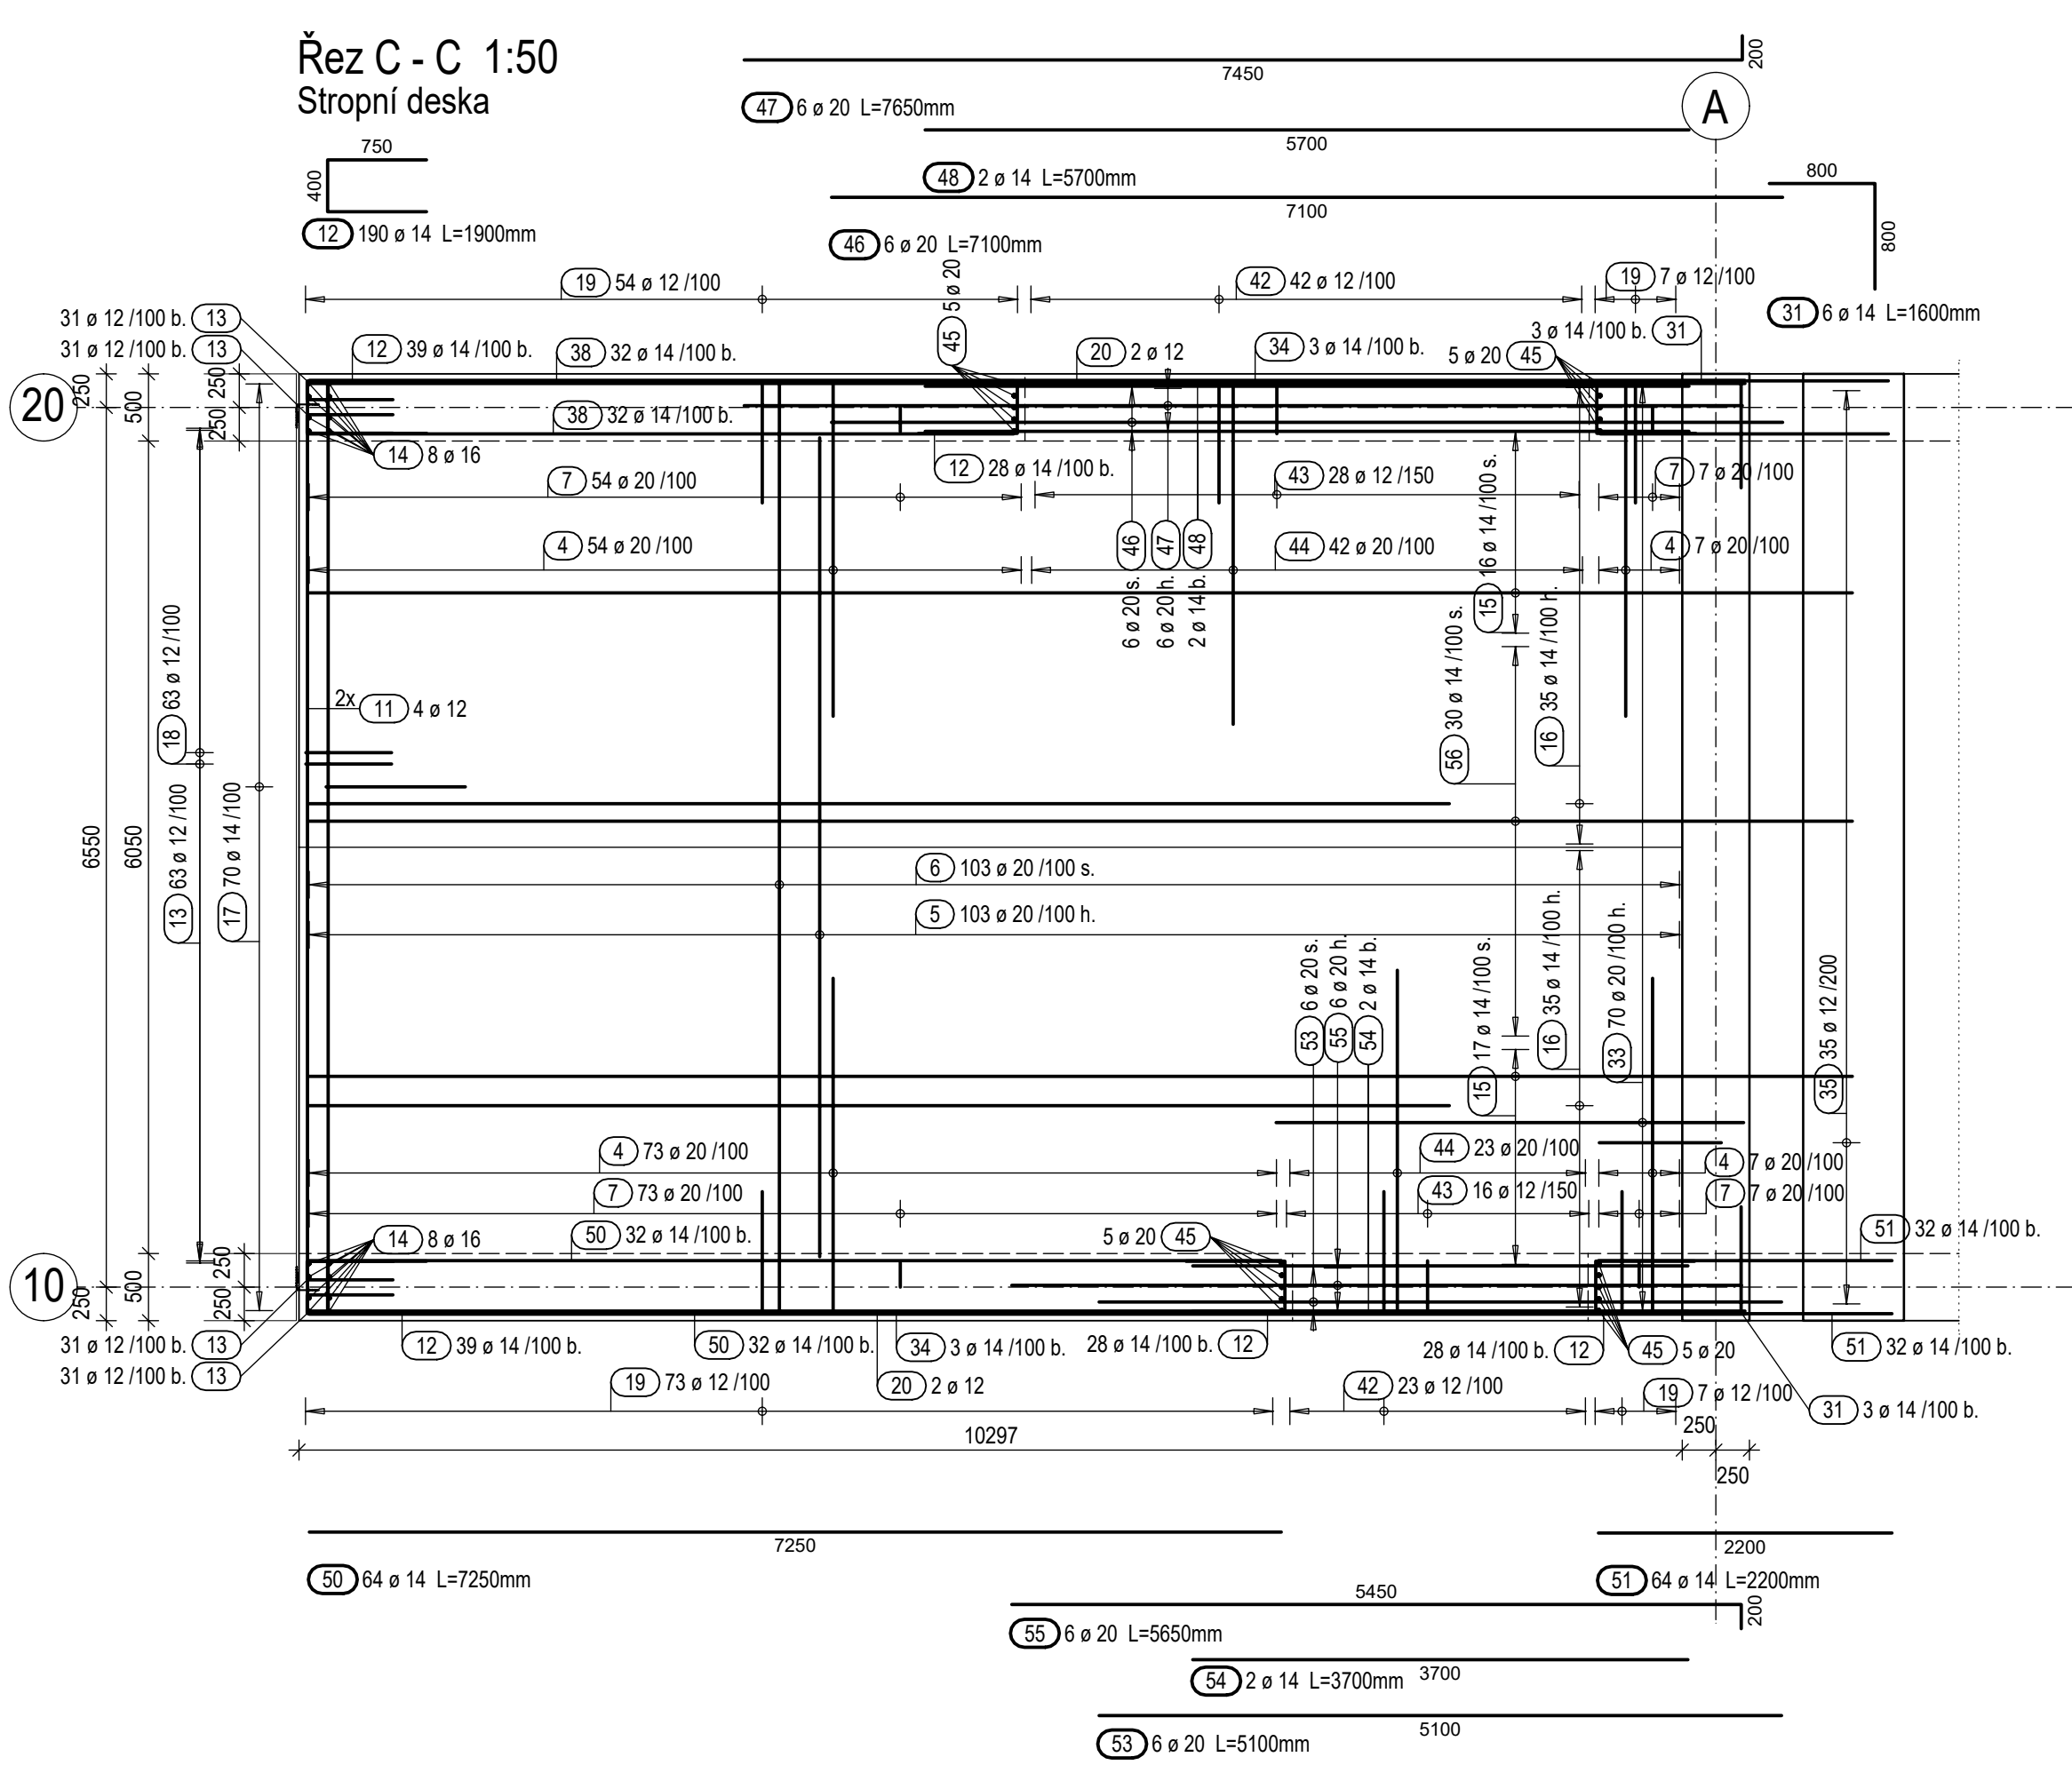


Řez A - A 1:50

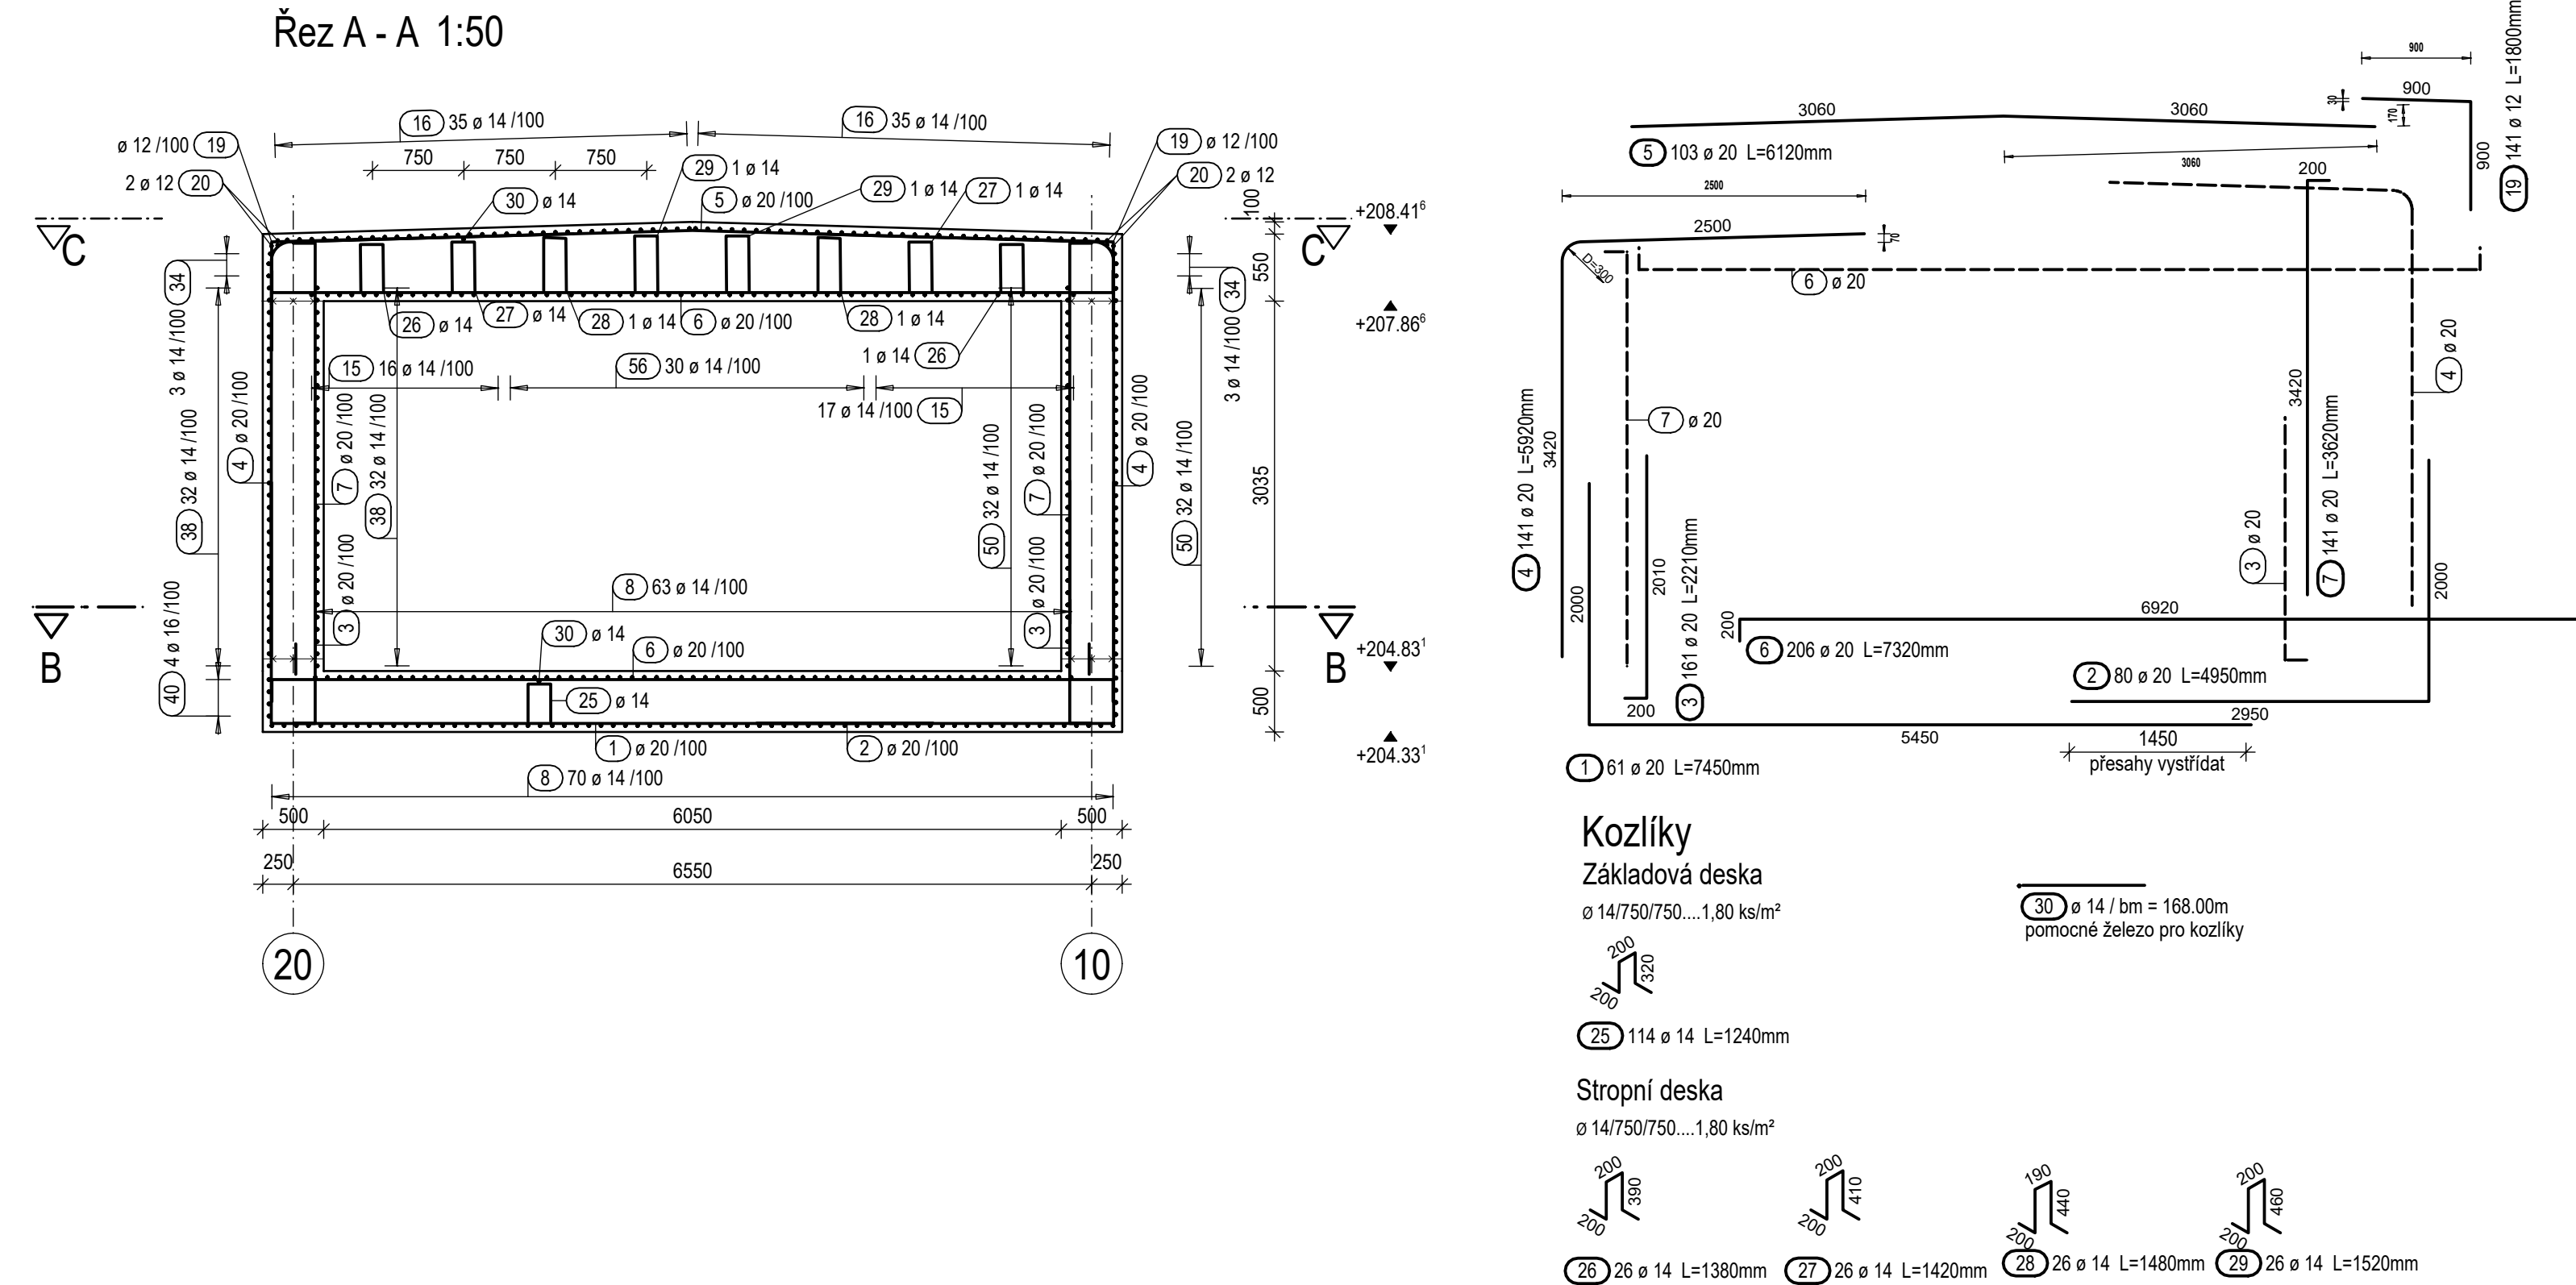


Kozličky  
Základová deska  
a 14/750/750...1.80 km²

Stropní deska  
a 14/750/750...1.80 km²

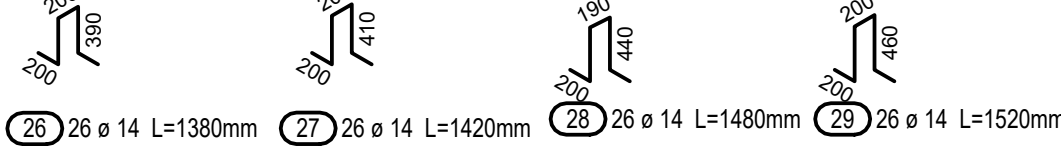

Smyková výztuž - schéma 1:50

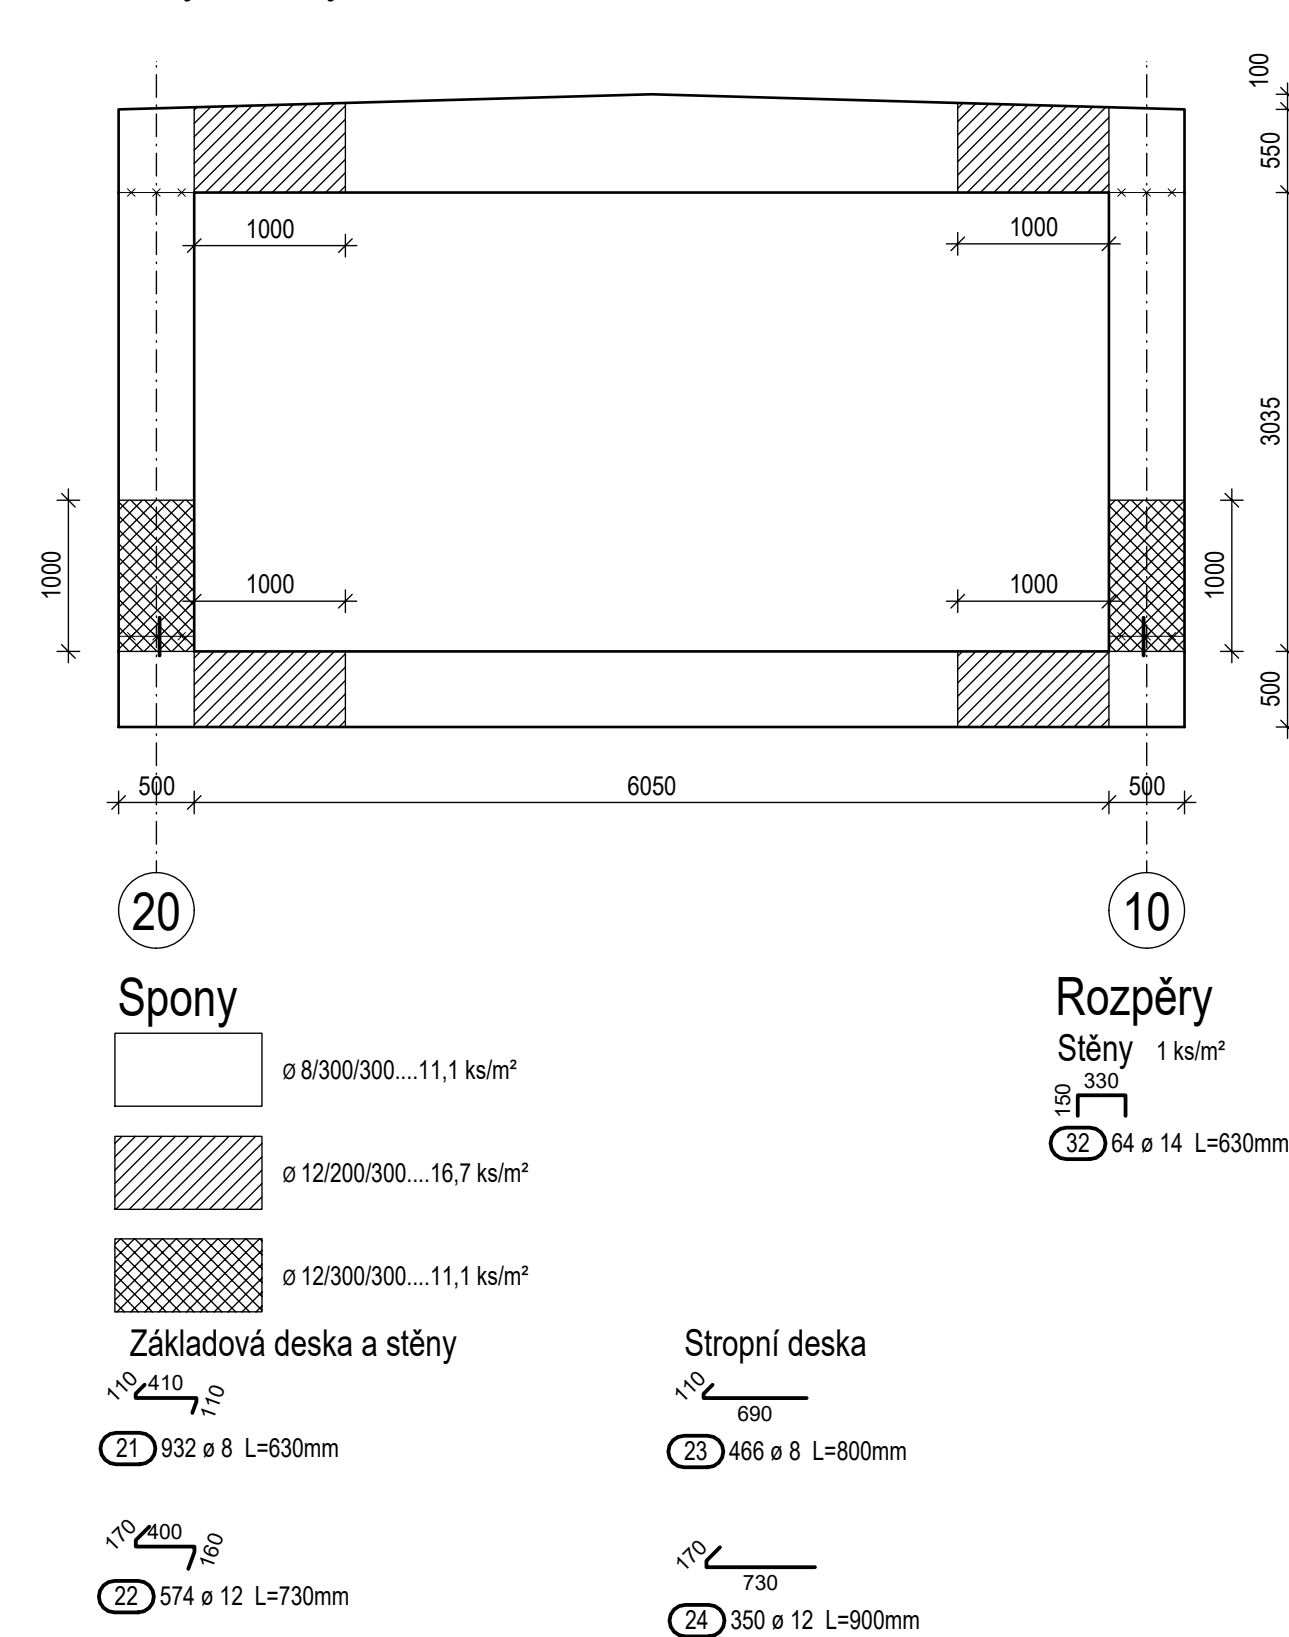

Výkaz výztuže

Pol.	Ks	Ø	Jednotl. délka	Celková délka	Hmotnost
		[mm]	[m]	[m]	[kg]
1	61	20	7.45	454.45	1122.49
2	80	20	4.95	396.00	978.12
3	161	20	2.21	355.81	878.85
4	141	20	5.92	834.72	2081.76
5	103	20	6.12	630.36	1556.99
6	206	20	7.32	1507.92	3724.56
7	141	20	3.62	510.42	1260.74
8	133	14	12.00	1596.00	1931.16
9	70	14	2.20	154.00	186.34
10	140	12	1.45	203.00	180.26
11	16	12	6.90	110.40	98.04