


Domovské veřejné WC

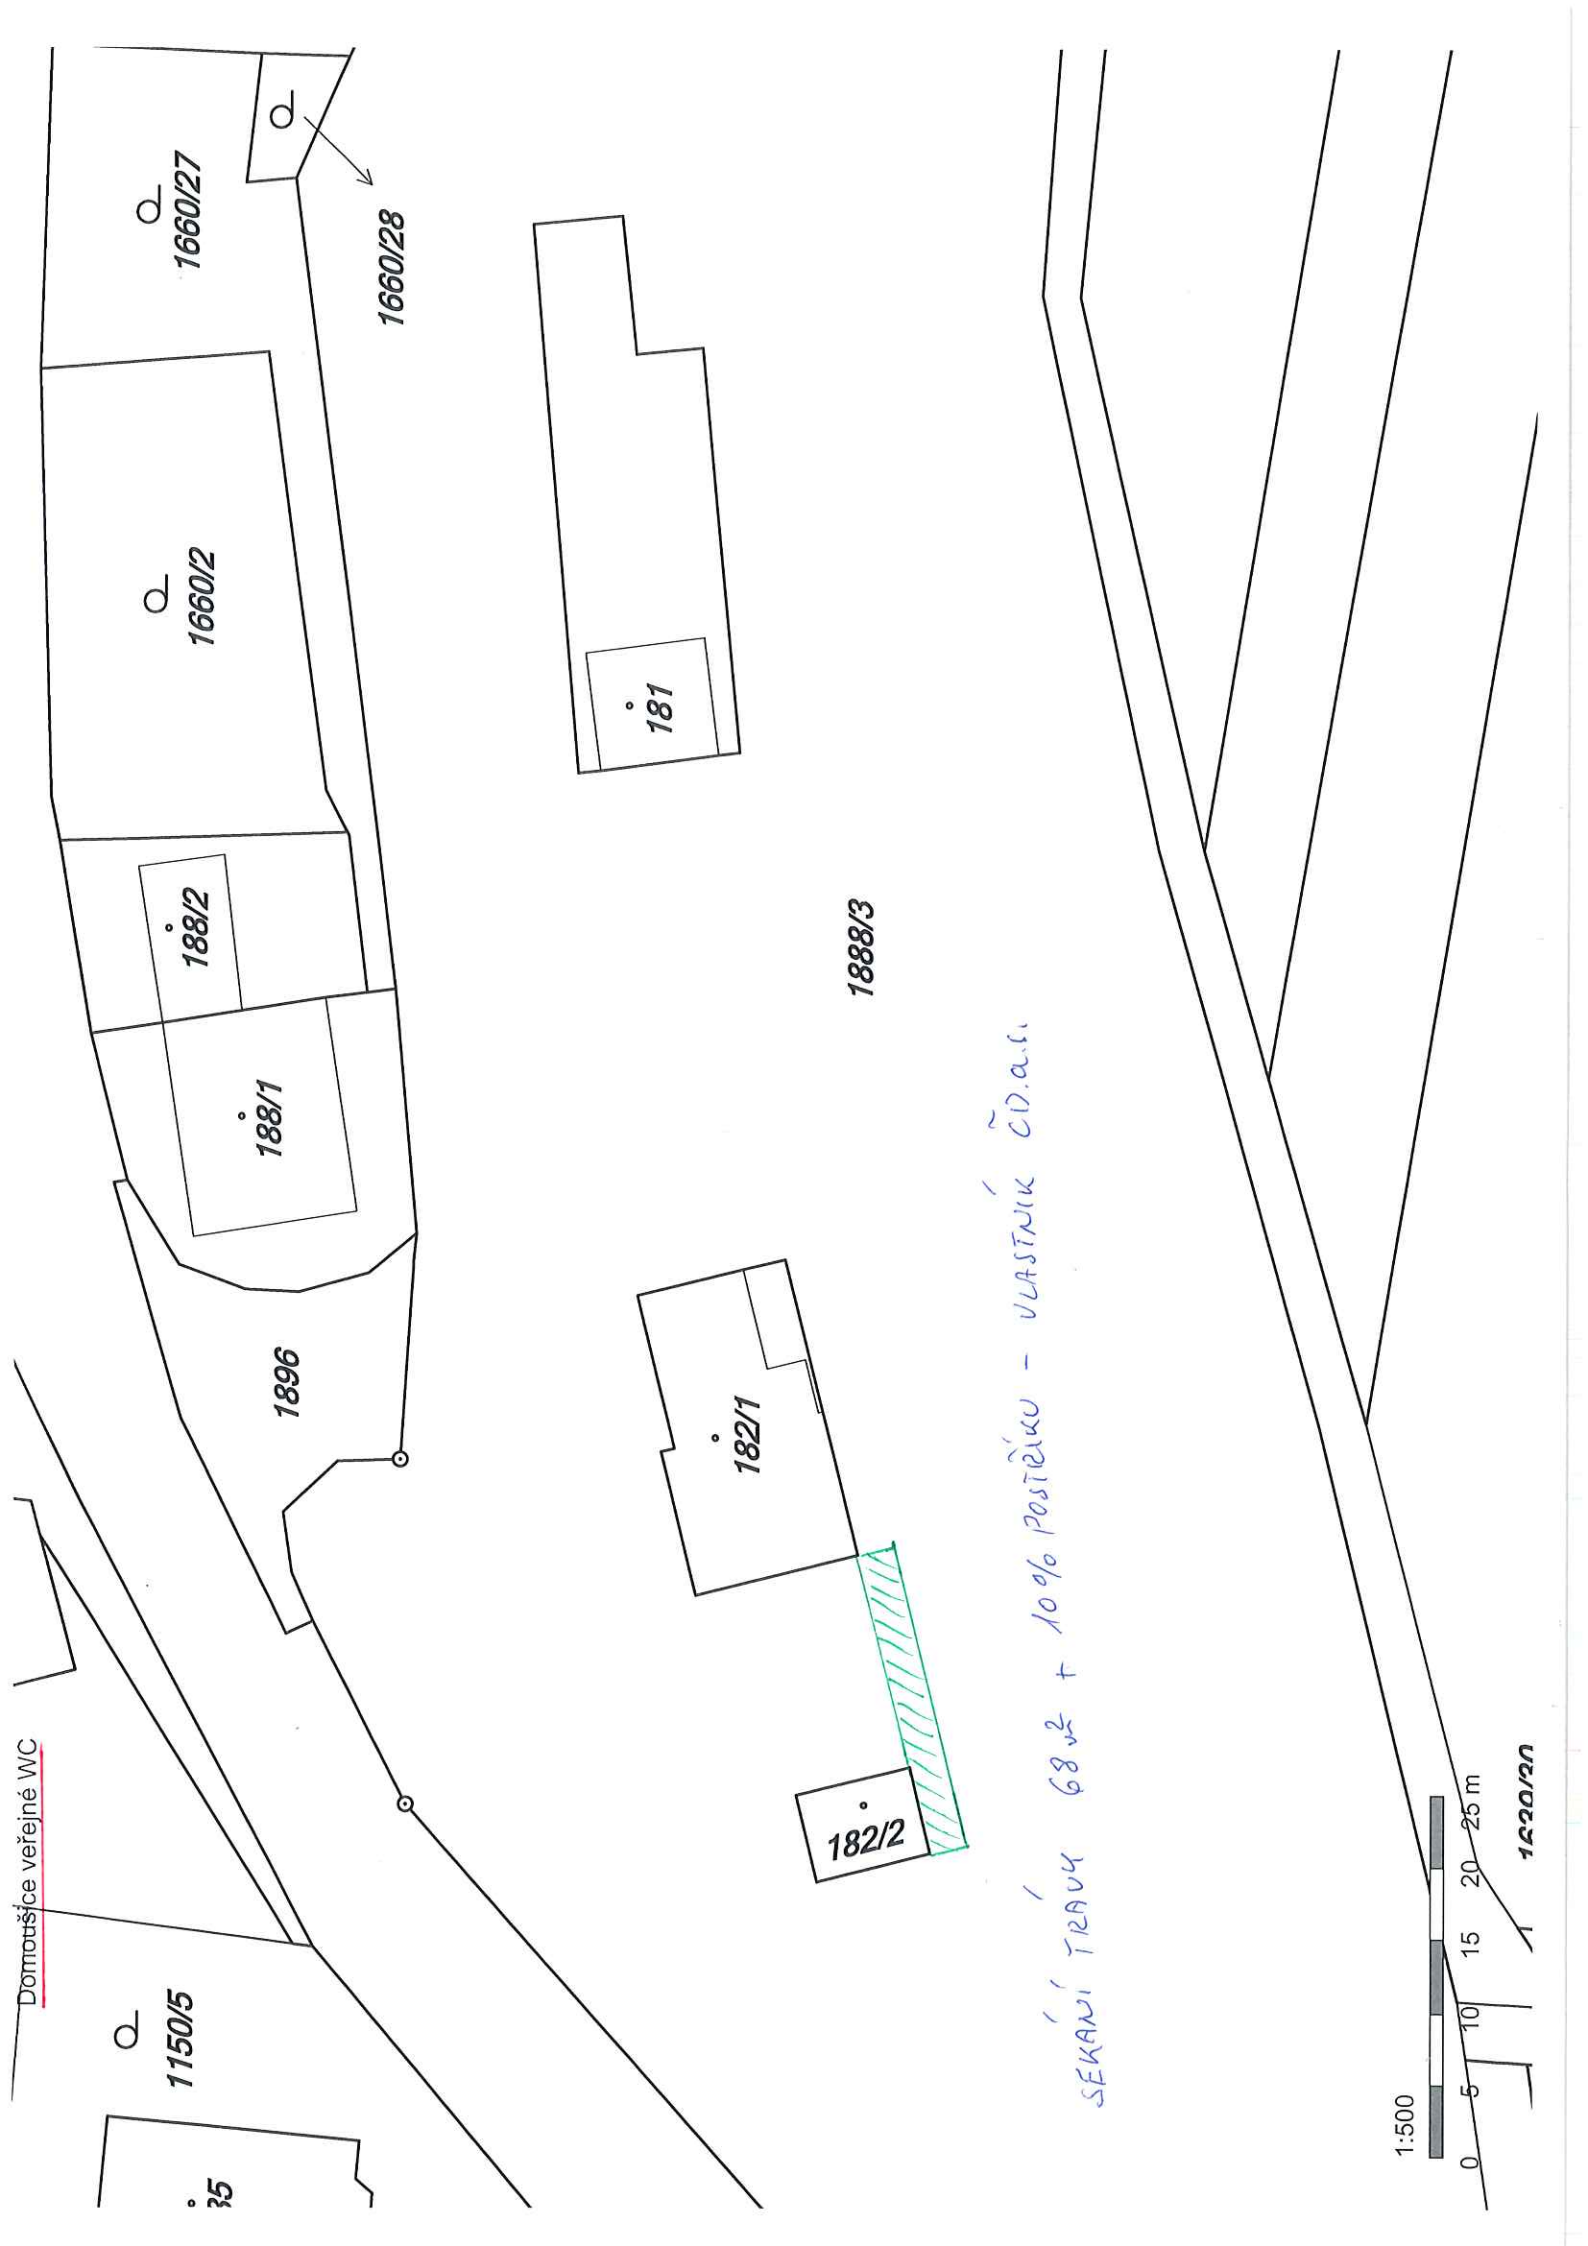

SEKANÍ TRAVY 68 m<sup>2</sup> + 10% POSTĚLU - VLASTNÍ ČIDLO

1:500



0 5 10 15 20 25 m

1220/20