




# ŘEZ TUBUSEM M 1:25

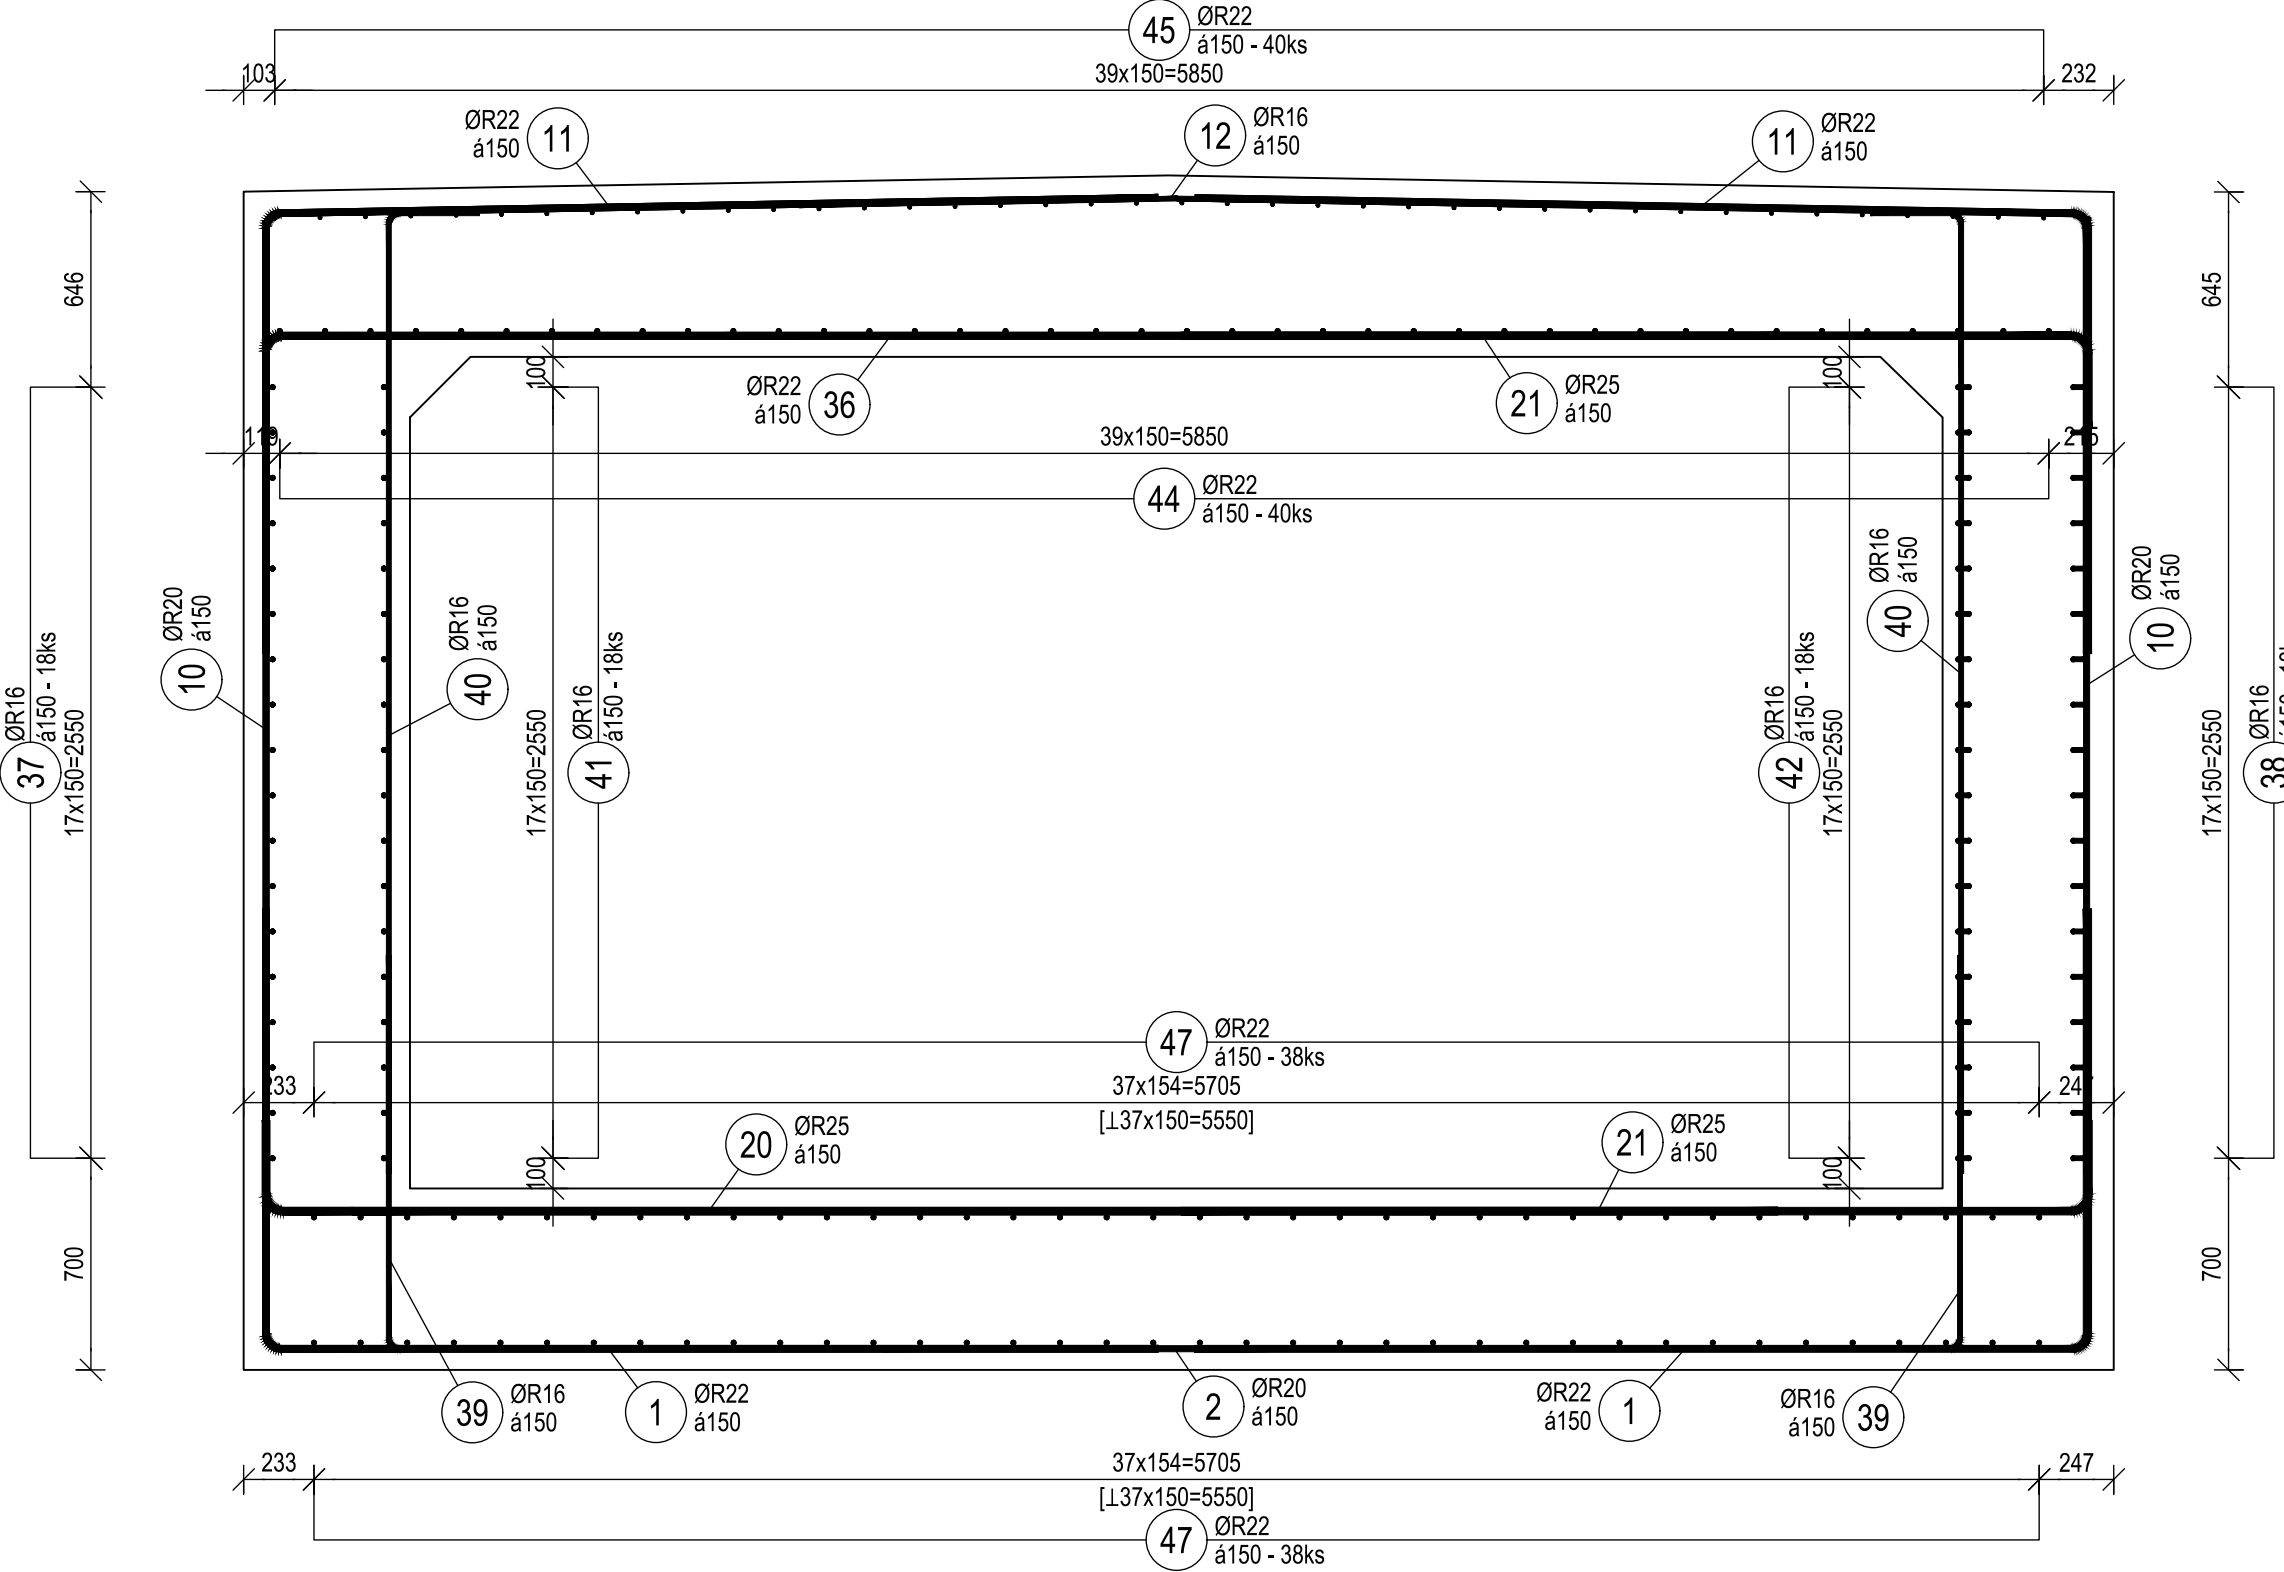


# ŘEZ LUNETOU M 1:25

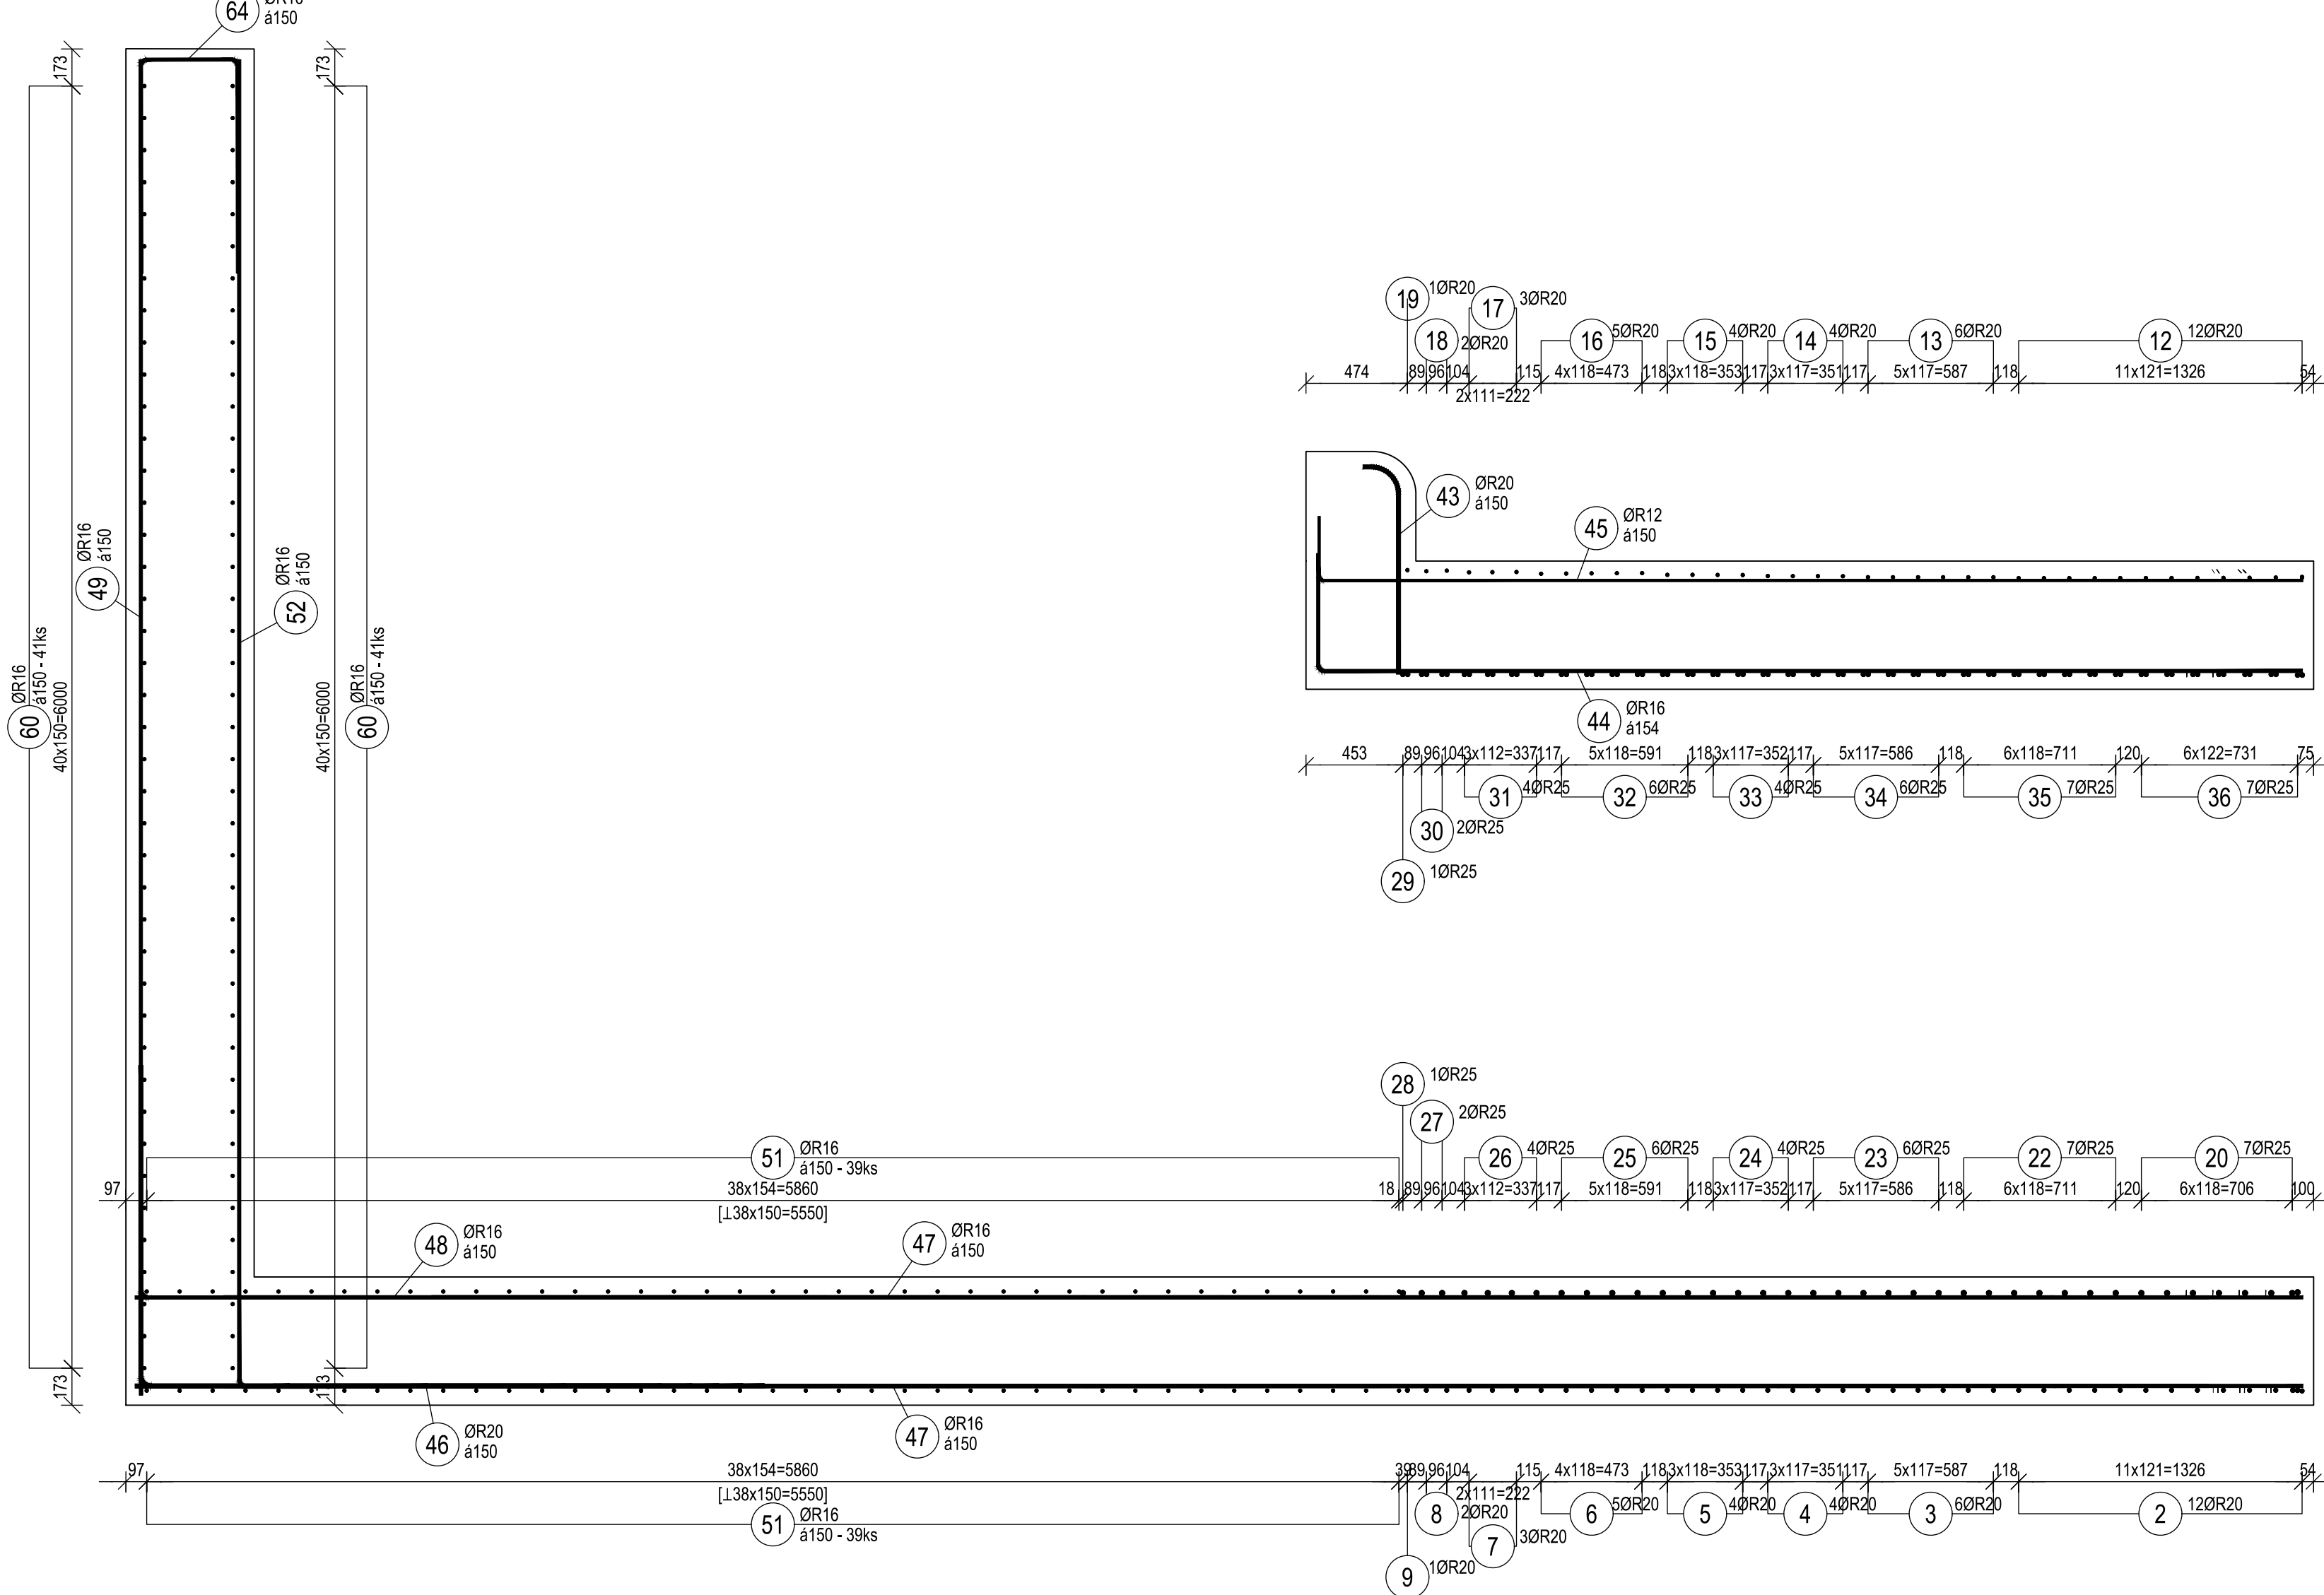

# ŘEZ RAMPOU M 1:25

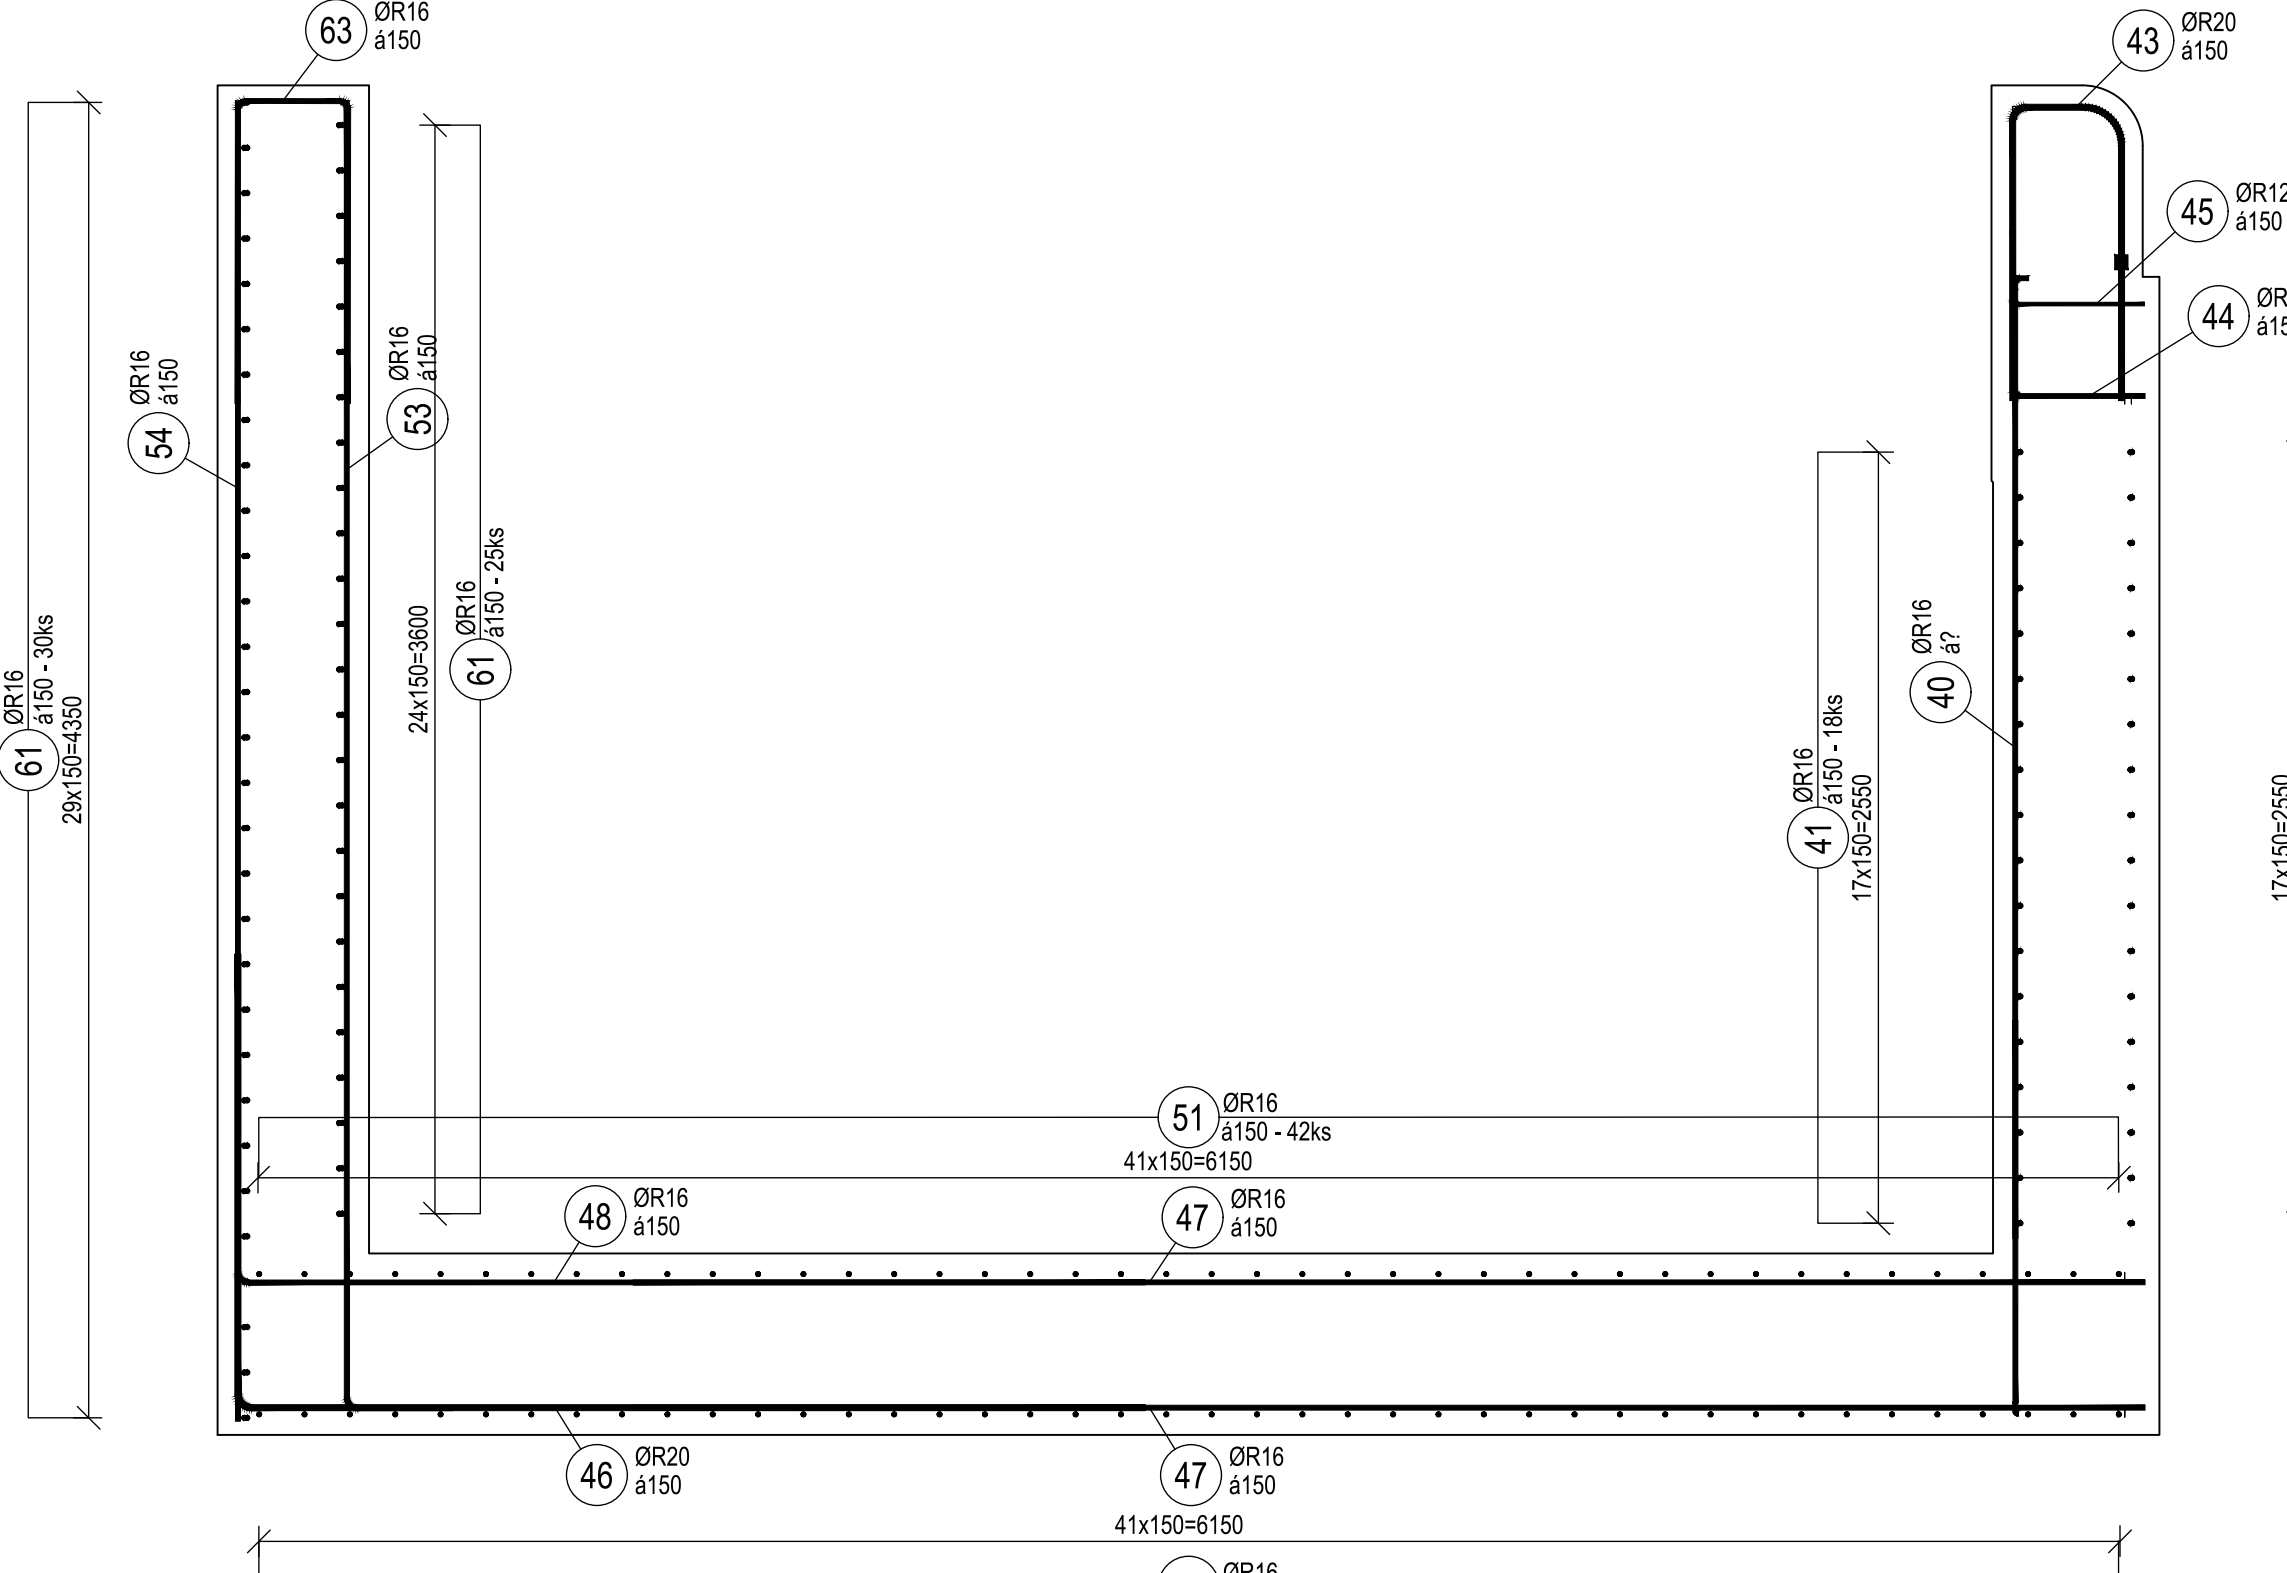

# ŘEZ SCHODIŠTĚM M 1:25

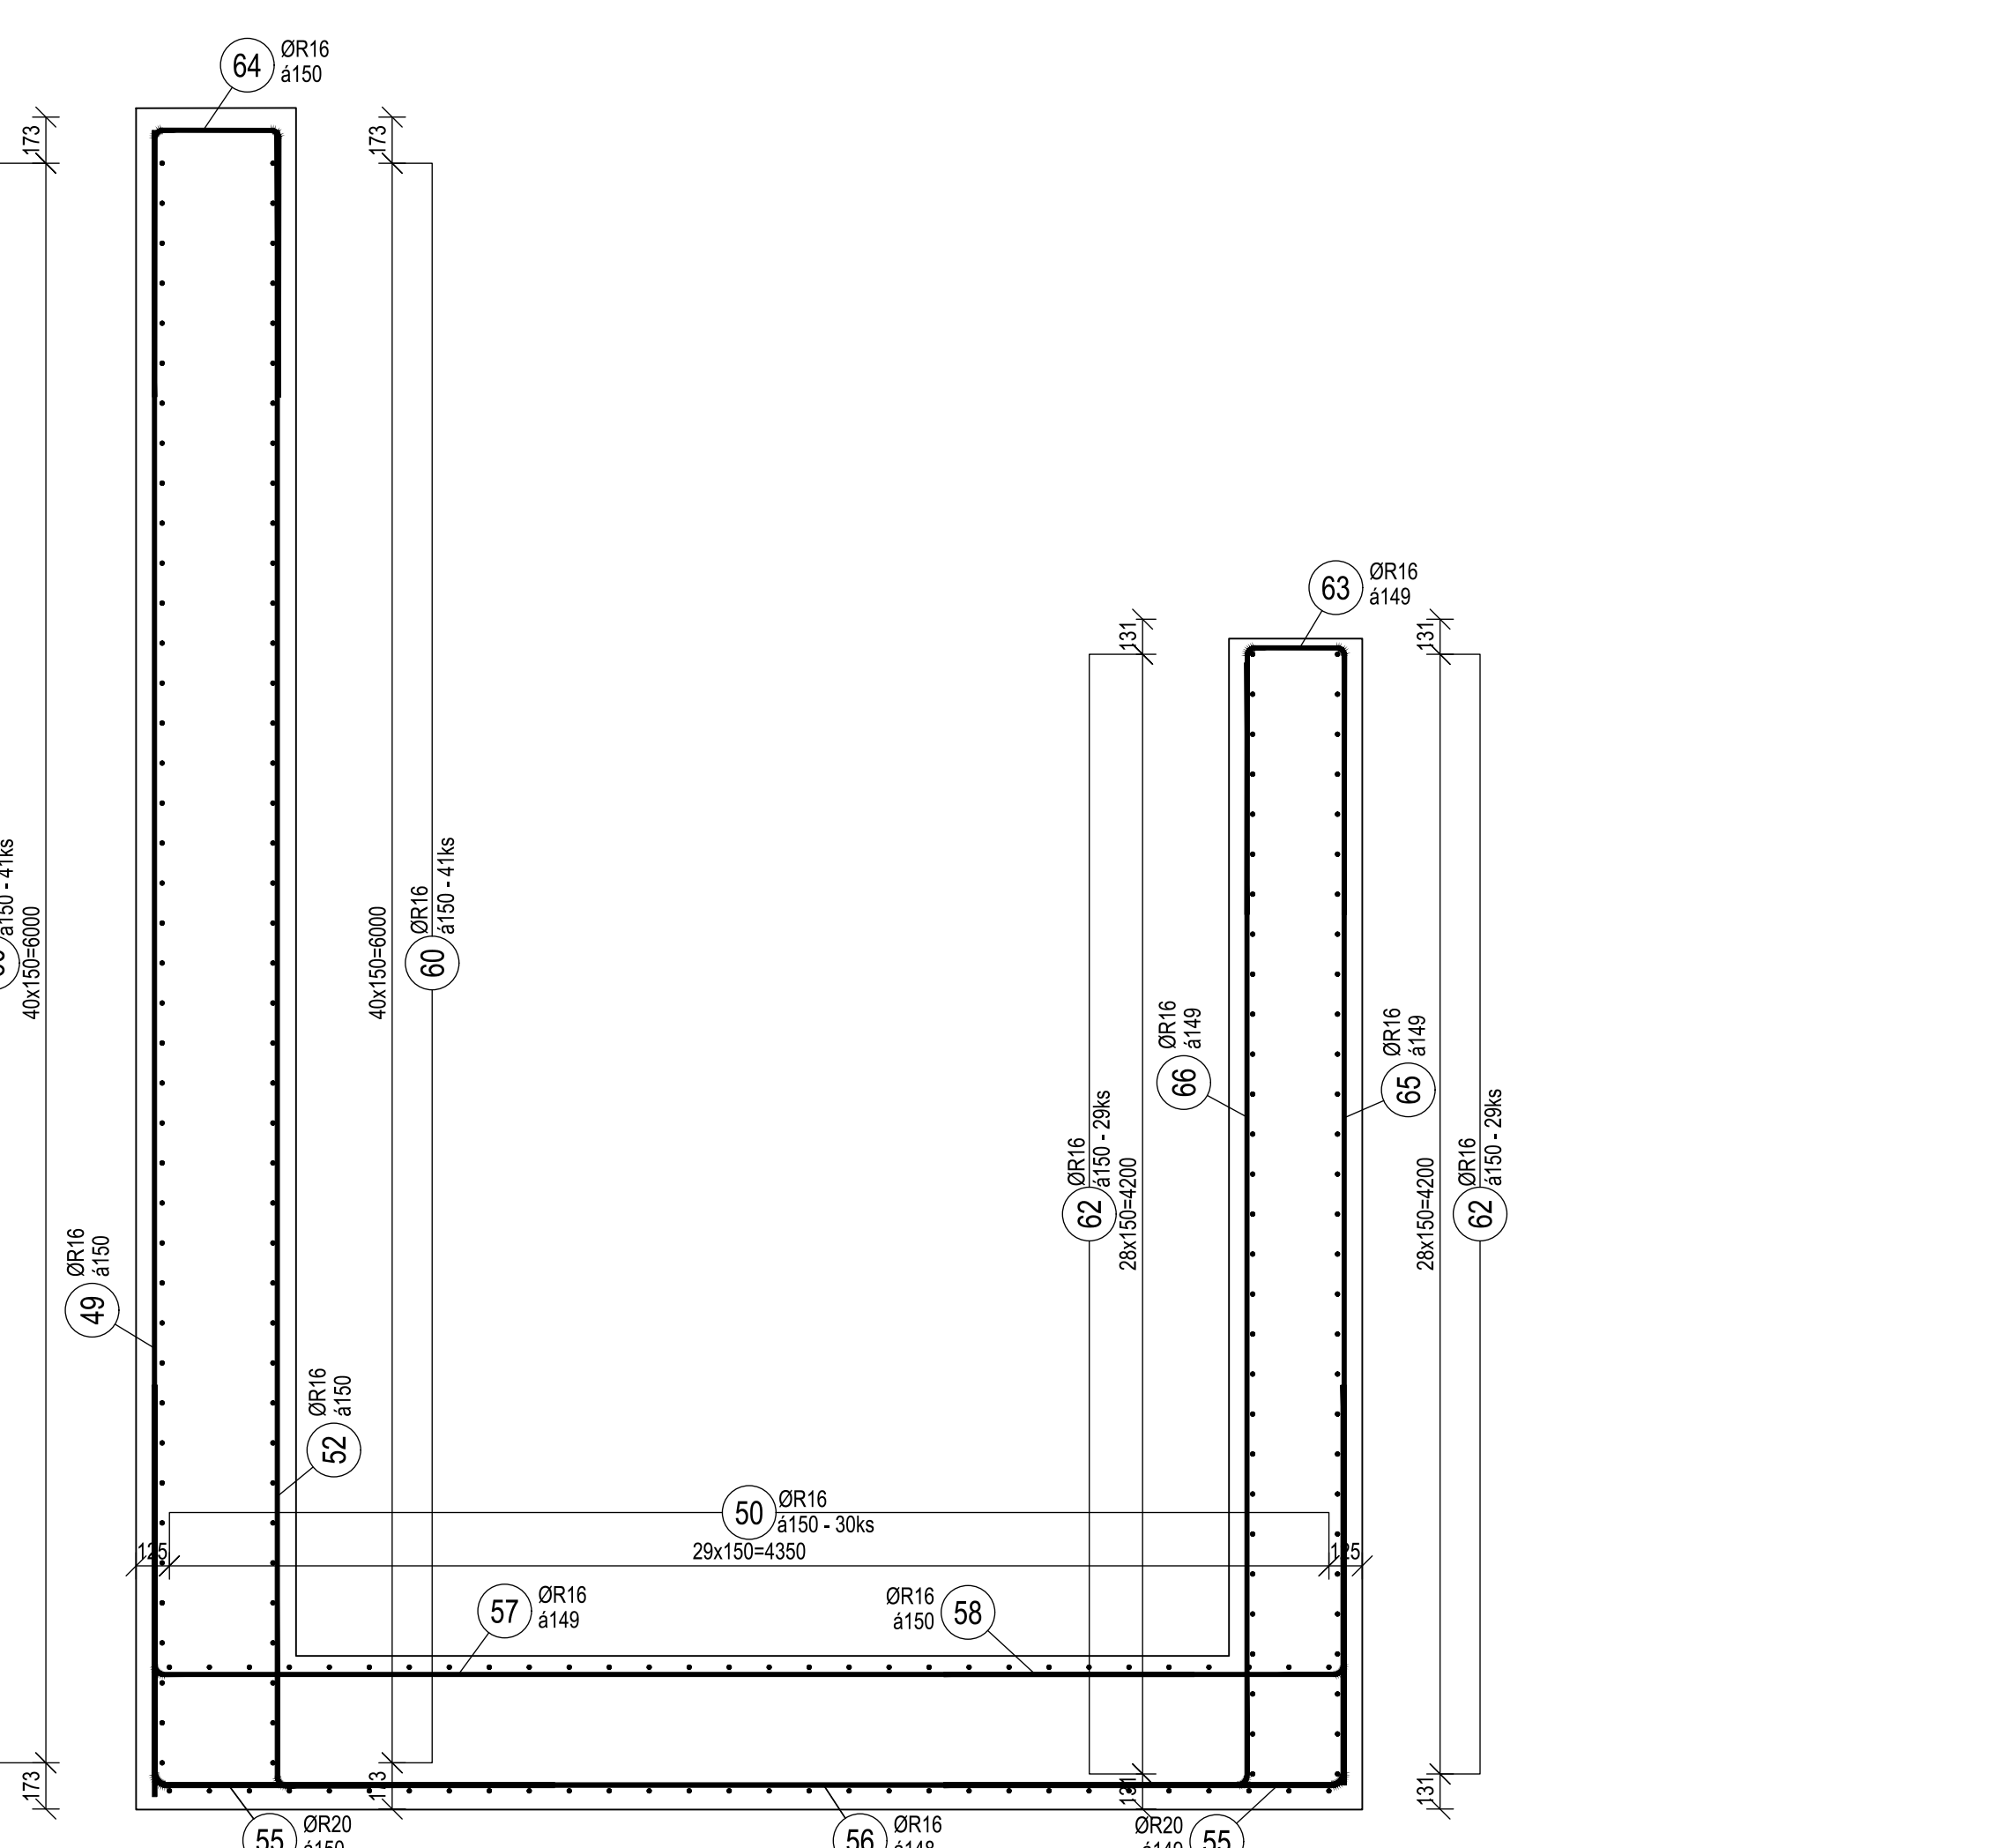

## TABULKA VÝZTUŽE

Č. pol.	Počet ks	D [mm]	Tvar	Délka [m]	Spec. hmotnost [kg/m]	Celková délka [m]	Hmotnost [kg]
1	148	R22	14.55	2350	4.405	2.984	651.940
2	12	R20	2500	2.500	2.466	30.000	73.980
3	6	R20	3000	3.000	2.466	18.000	44.388
4	4	R20	3500	3.500	2.466	14.000	34.524
5	4	R20	4000	4.000	2.466	16.000	39.456
6	5	R20	5000	5.000	2.466	25.000	61.650
7	3	R20	6000	6.000	2.466	18.000	44.388
8	2	R20	7000	7.000	2.466	14.000	34.524
9	1	R20	8500	8.500	2.466	8.500	20.961
10	74	R20	3150	3.150	2.466	233.100	574.825
11	148	R22	14.55	2350	4.405	2.984	651.940
12	12	R16	1250	1250	2.500	1.578	30.000
13	6	R16	1500	1500	3.000	1.578	18.000
14	4	R16	1750	1750	3.500	1.578	14.000
15	4	R16	2000	2000	4.000	1.578	16.000
16	5	R16	2500	2500	5.000	1.578	25.000
17	3	R16	3000	3000	6.000	1.578	18.000
18	2	R16	3500	3500	7.000	1.578	14.000
19	1	R16	4250	4249	8.500	1.578	13.413
20	7	R25	5000	5.300	3.853	37.100	142.946
21	74	R25	3000	3.300	3.853	244.200	940.903
22	7	R25	5500	5.800	3.853	40.600	156.432
23	6	R25	6000	6.300	3.853	37.800	145.643
24	4	R25	6500	6.800	3.853	27.200	104.802
25	6	R25	7500	7.800	3.853	46.800	180.320
26	4	R25	8500	8.800	3.853	35.200	135.626
27	2	R25	9700	10.000	3.853	20.000	77.060
28	1	R25	11200	11.500	3.853	11.500	44.310
29	2	R22	11200	11.500	2.984	23.000	68.632
30	4	R22	9700	10.000	2.984	40.000	119.360
31	8	R22	8500	8.800	2.984	70.400	210.074
32	12	R22	7500	7.800	2.984	93.600	279.302
33	8	R22	6500	6.800	2.984	54.400	162.330
34	12	R22	6000	6.300	2.984	75.600	225.590
35	14	R22	5500	5.800	2.984	81.200	242.301
36	14	R22	5000	5.300	2.984	74.200	221.413
37	18	R16	1500	1.500	1.578	103.410	163.181
38	18	R16	1500	1.500	1.578	107.910	170.282
39	96	R16	1300	1.600	1.578	153.600	242.381
40	96	R16	1375	1.475	1.578	333.600	526.421
41	18	R16	1005	1.005	1.578	115.020	181.502
42	18	R16	1040	1.040	1.578	116.460	183.774
43	83	R20	845	2.250	2.466	186.750	460.526
44	80	R16	1500	1.500	1.578	283.505	447.371
45	80	R12	1500	1.500	0.888	263.550	234.032
46	82	R20	1500	1.500	4.500	369.000	909.954
47	164	R16	1500	1.500	1.578	1152.000	1817.856
48	82	R16	3000	3.300	1.578	274.700	433.477
49	85	R16	6250	6.250	1.578	531.250	838.313
50	60	R16	12000	12.000	1.578	720.000	1136.160
51	84	R16	1500	1.500	1.578	944.490	1490.405
52	92	R16	1500	1.500	1.578	603.520	952.355
53	52	R16	1500	1.500	1.578	243.100	383.612
54	53	R16	1500	1.500	1.578	231.345	365.062

## SPECIFIKACE PROMĚNNÝCH POLOŽEK

Položka č. 44 BR16					Položka č. 45 BR12					Položka č. 47 BR16					Položka č. 51 BR16				
X1					X1					X1					X1				
Položka	ks	Úseky [m]	Délka [m]	Celk. Délka [m]	Položka	ks	Úseky [m]	Délka [m]	Celk. Délka [m]	Položka	ks	Úseky [m]	Délka [m]	Celk. Délka [m]	Položka	ks	Úseky [m]	Délka [m]	Celk. Délka [m]
1	2	0,475	1,025	2,050	1	1	0,445	0,745	0,745	1	40	5,000	5,000	200,000	1	2	8,240	8,240	
2	1	0,525	1,075	1,075	2	1	0,450	0,750	0,750	2	16	6,000	6,000	96,000	2	2	8,375	8,375	
3	1	0,600	1,150	1,150	3	1	0,455	0,755	0,755	3	8	7,000	7,000	56,000	3	2	8,525	8,525	
4	1	0,705	1,255	1,255	4	1	0,460	0,760	0,760	4	10	8,000	8,000	80,000	4	2	8,685	8,685	
5	1	0,865	1,415	1,415	5	1	0,465	0,765	0,765	5	60	9,000	9,000	540,000	5	2	8,860	8,860	
6	1	1,125	1,675	1,675	6	1	0,470	0,770	0,770	6	12	10,000	10,000	120,000	6	2	9,055	9,055	
7	1	1,665	2,215	2,215	7	1	0,475	0,775	0,775	7	6	4,000	4,000	24,000	7	2	9,270	9,270	
8	1	2,245	2,795	2,795	8	2	0,480	0,780	1,560	8	12	3,000	3,000	36,000	8	2	9,515	9,515	
9	1	2,825	3,375	3,375	9	1	0,485	0,785	0,785	9				157,656	9	2	9,795	9,795	
10	1	3,405	3,955	3,955	10	1	0,515	0,815	0,815	10	1				10	2	10,130	10,130	
11	1	3,985	4,535	4,535	11	1	0,550	0,880	0,880	11	1				11	2	10,560	10,560	
12	1	4,565	5,115	5,115	12	1	0,590	0,940	0,940	12	1				12	2	11,235	11,235	
13	1	5,150	5,700	5,700	13	1	0,640	0,940	0,940	13	60	12,000	12,000	720,000	13	60	12,000	12,000	
14	1	5,285	5,835	5,835	14	1	0,695	0,995	0,995										
15	1	5,250	5,800	5,800	15	1	0,705	1,000	1,000										
16	1	5,215	5,765	5,765	16	1	0,845	1,145	1,145										
17	1	5,180	5,730	5,730	17	1	0,930	1,230	1,230										
18	1	5,145	5,695	5,695	18	1	0,940	1,240	1,240										
19	1	5,110	5,660	5,660	19	1	1,145	1,445	1,445										
20	1	5,070	5,620	5,620	20	1	1,270	1,570	1,570										
21	1	5,035	5,585	5,585	21	1	1,410	1,710	1,710										
22	1	5,000	5,550	5,550	22	1	1,565	1,865	1,865										
23	1	4,965	5,515	5,515	23	1	1,745	2,045	2,045										
24	1	4,930	5,480	5,480	24	1	1,955	2,255	2,255										
25	1	4,895	5,445	5,445	25	1	2,195	2,495	2,495										
26	1	4,860	5,410	5,410	26	1	2,500	2,800	2,800										
27	1	4,820	5,370	5,370	27	1	2,930	3,230	3,230										
28	1	4,785	5,335	5,335	28	1	3,885	4,185	4,185										
29	1	4,750	5,300	5,300	29	1	3,925	4,225	4,225										
30	1	4,715	5,265	5,265	30	1	3,960	4,260	4,260										
31	1	4,680	5,230	5,230	31	1	3,995	4,295	4,295										
32	1	4,645	5,195	5,195	32	1	4,030	4,330	4,330										
33	1	4,605	5,155	5,155	33	1	4,065	4,365	4,365										
34	1	4,570	5,120	5,120	34	1	4,100	4,400	4,400										
35	1	4,535	5,085	5,085	35	1	4,140	4,440	4,440										
36	1	4,500	5,050	5,050	36	1	4,175	4,475	4,475										
37	1	4,465	5,015	5,015	37	1	4,210	4,510	4,510										
38	1	4,430	4,980	4,980	38	1	4,245	4,545	4,545										
39	1	4,395	4,945	4,945	39	1	4,280	4,580	4,580										
40	1	4,355	4,905	4,905	40	1	4,315	4,615	4,615										
41	1	4,320	4,870	4,870	41	1	4,350	4,650	4,650										
42	1	4,285	4,835	4,835	42	1	4,390	4,690	4,690										
43	1	4,250	4,800	4,800	43	1	4,425	4,725	4,725										
44	1	4,215	4,765	4,765	44	1	4,460	4,760	4,760										
45	1	4,180	4,730	4,730	45	1	4,495	4,795	4,795										
46	1	4,140	4,690	4,690	46	1	4,530	4,830	4,830										
47	1	4,105	4,655	4,655	47	1	4,565	4,865	4,865										
48	1	4,070	4,620	4,620	48	1	4,605	4,905	4,905										
49	1	4,035	4,585	4,585	49	1	4,640	4,940	4,940										
50	1	4,000	4,550	4,550	50	1	4,675	4,975	4,975										
51	1	3,965	4,515	4,515	51	1	4,710	5,010	5,010										
52	1	3,925	4,475	4,475	52	1	4,745	5,045	5,045										
53	1	3,890	4,440	4,440	53	1	4,780	5,080	5,080										
54	1	3,855	4,405	4,405	54	1	4,820	5,120	5,120										
55	1	2,940	3,090	3,090	55	1	4,855	5,155	5,155										
56	1	2,780	2,780	2,780	56	1	4,890	5,190	5,190										
57	1	1,980	2,530	2,530	57	1	4,925	5,225	5,225										
58	1	1,765	2,310	2,310	58	1	4,960	5,260	5,260										
59	1	1,585	2,135	2,135	59	1	4,995	5,295	5,295										
60	1	1,425	1,975	1,975	60	1	5,030	5,330	5,330										
61	1	1,285	1,835	1,835	61	1	5,070	5,370	5,370										
62	1	1,155	1,705	1,705	62	1	5,105	5,405	5,405										
63	1	1,045	1,595	1,595	63	1	5,140	5,440	5,440										
64	1	0,945	1,495	1,495	64	1	5,175	5,475	5,475										
65	1	0,865	1,405	1,405	65	1	5,210	5,510	5,510										
66	1	0,775	1,325	1,325	66	1	5,245	5,545	5,545										
67	1	0,705	1,255	1,255	67	1	5,285	5,585	5,585										
68	1	0,645	1,195	1,195	68	1	5,330	5,630	5,630										
69	1	0,595	1,145	1,145	69	1	5,400	5,700	5,700										
70	1	0,555	1,105	1,105	70	1	4,470	3,370	3,370										
71	1	0,520	1,070	1,070	71	1	4,890	3,990	3,990										
72	1	0,495	1,045	1,045	72	1	2,310	2,610	2,610										
73	1	0,485	1,035	1,035	73	1	1,730	2,030	2,030										
74	1	0,470	1,020	1,020	74	1	1,170	1,470	1,470										
75	1	0,465	1,015	1,015	75	1	0,885	1,185	1,185										
76	1	0,460	1,010	1,010	76	1	0,720	1,020	1,020										
77	1	0,455	1,005	1,005	77	1	0,610	0,910	0,910										
78	1	0,450	1,000	1,000	78	1	0,530	0,830	0,830										
79	1	0,445	0,995	0,995	79	1	0,470	0,770	0,770										
Hmotnost celkem [kg]				447,371	Hmotnost celkem [kg]				234,032	Hmotnost celkem [kg]					Hmotnost celkem [kg]				