


SO 15-20-02 ŽELEZNIČNÍ MOST V KM 20,151 - PODCHOD

VÝKRES VÝSTUŽE DC2- ČÁST 1


PŮDORYS

M 1 : 50

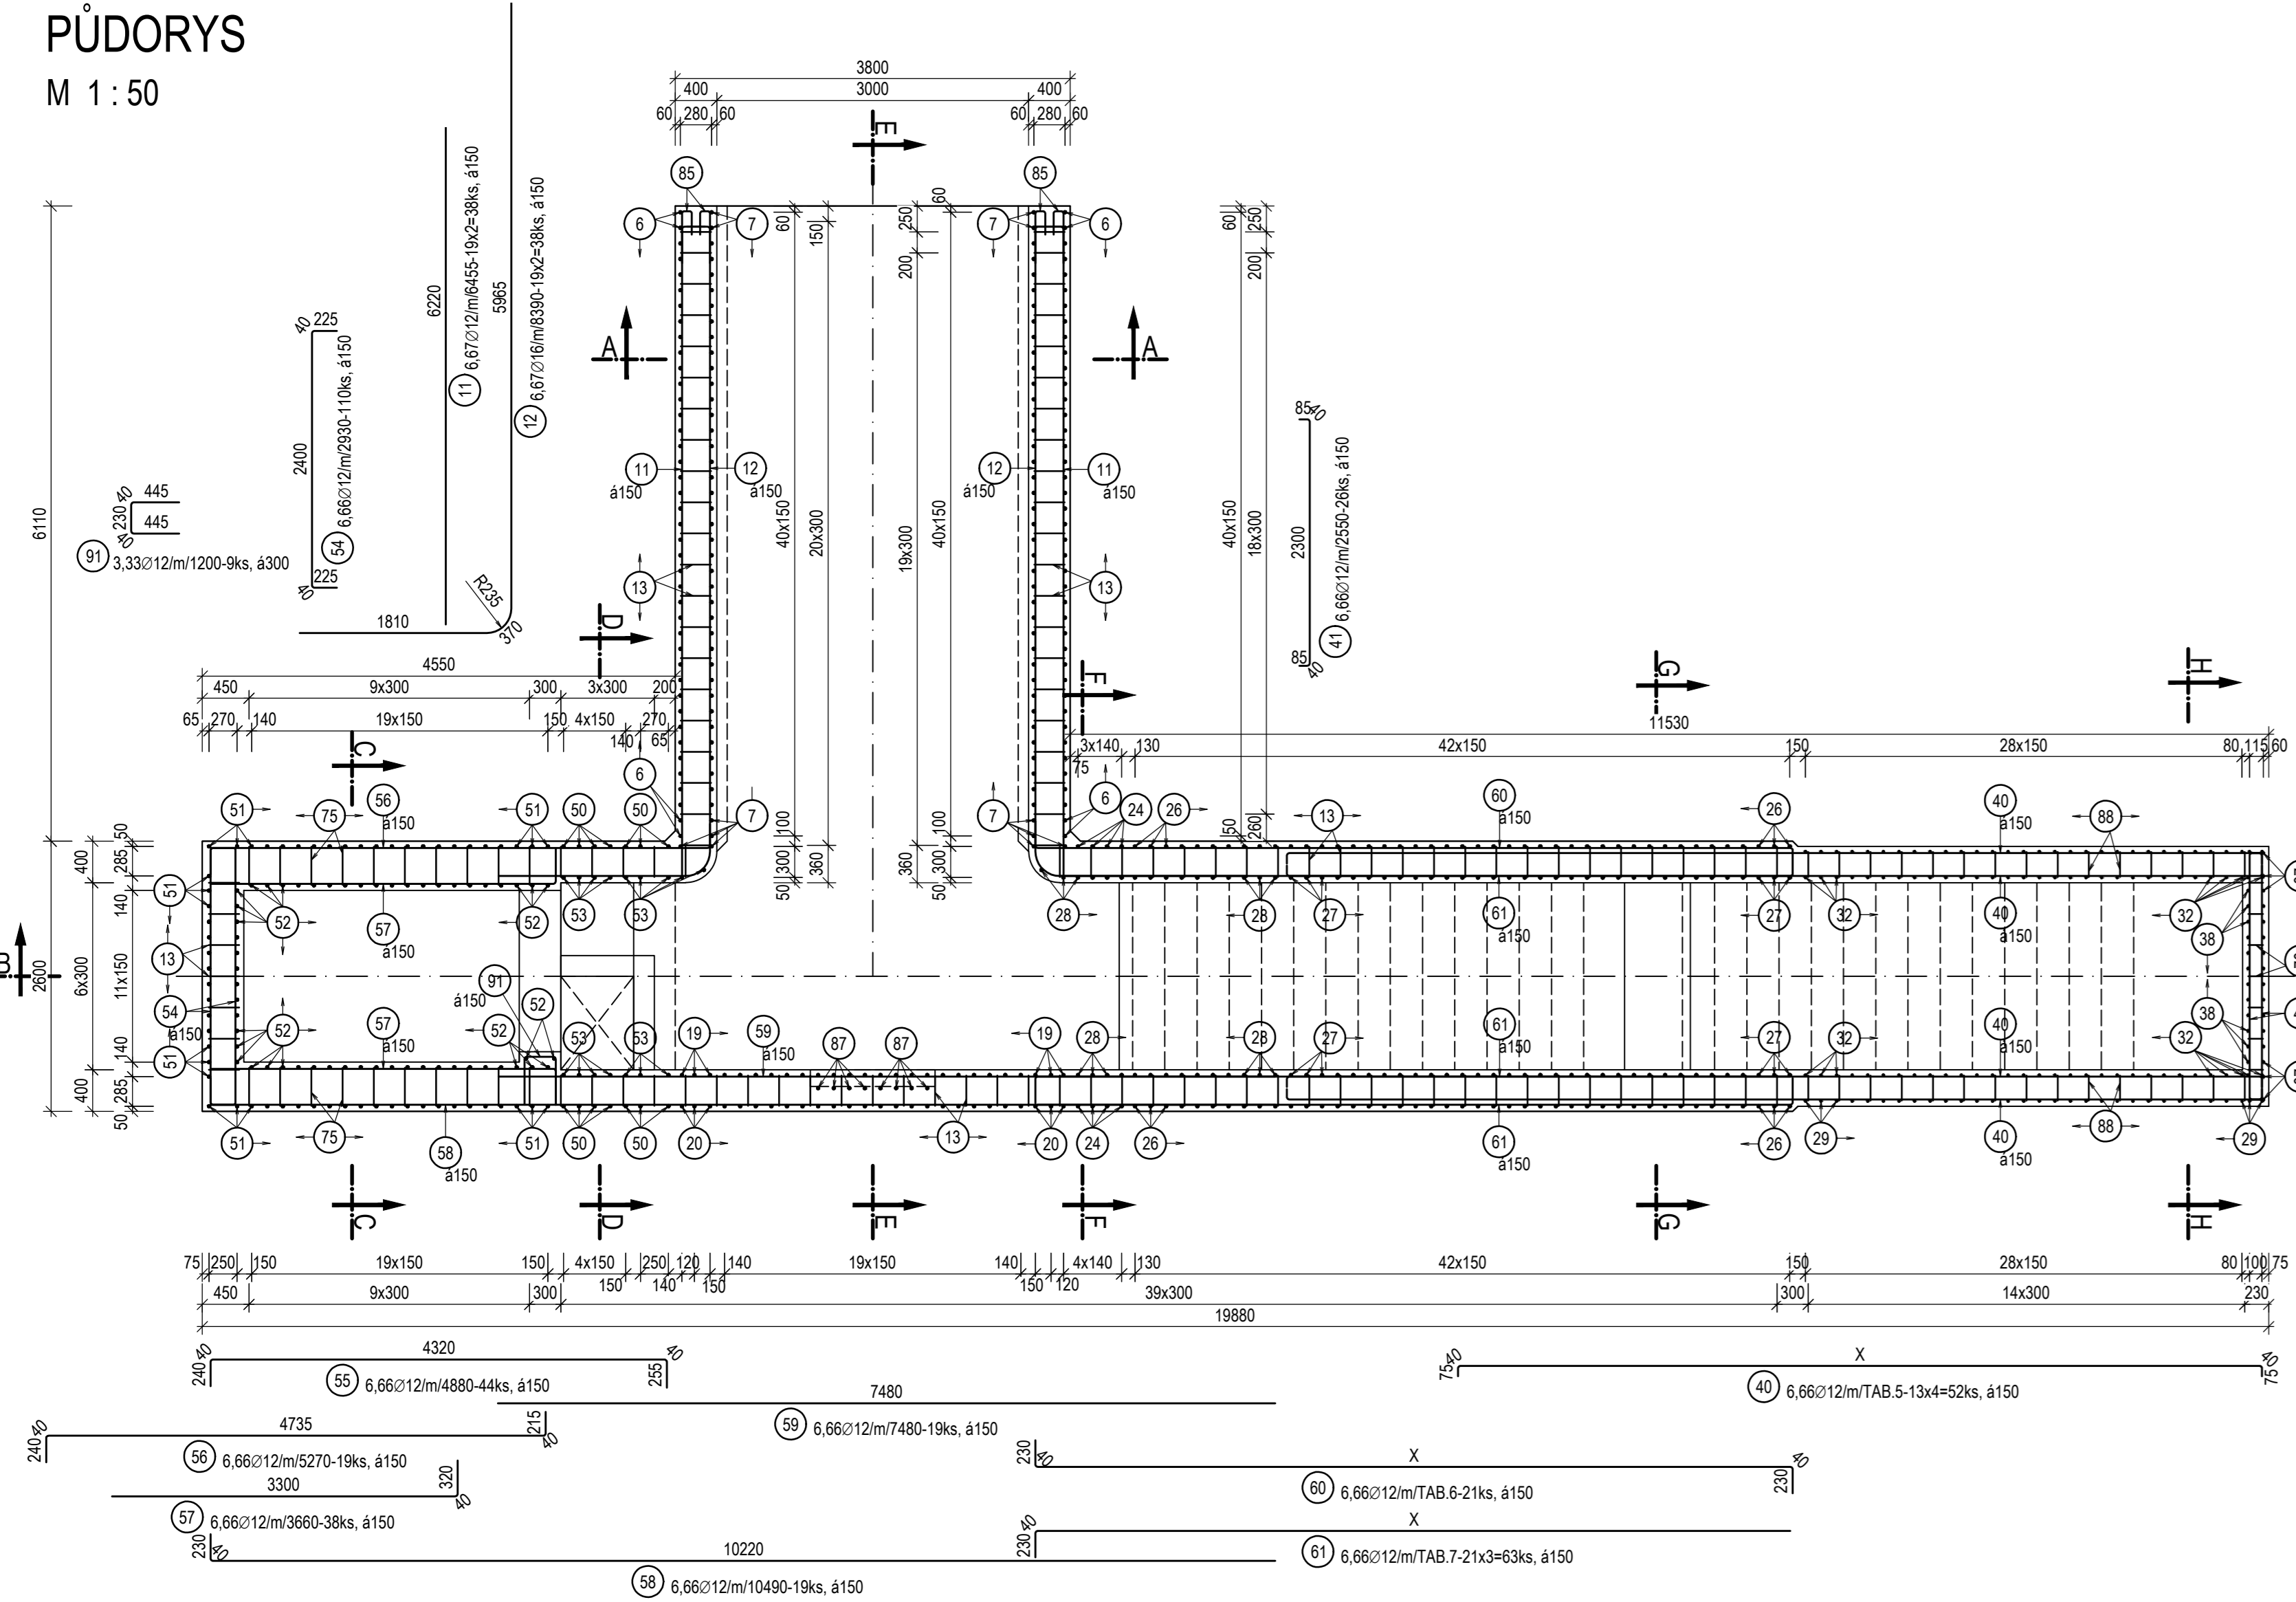


ŘEZ A-A

M 1 : 50

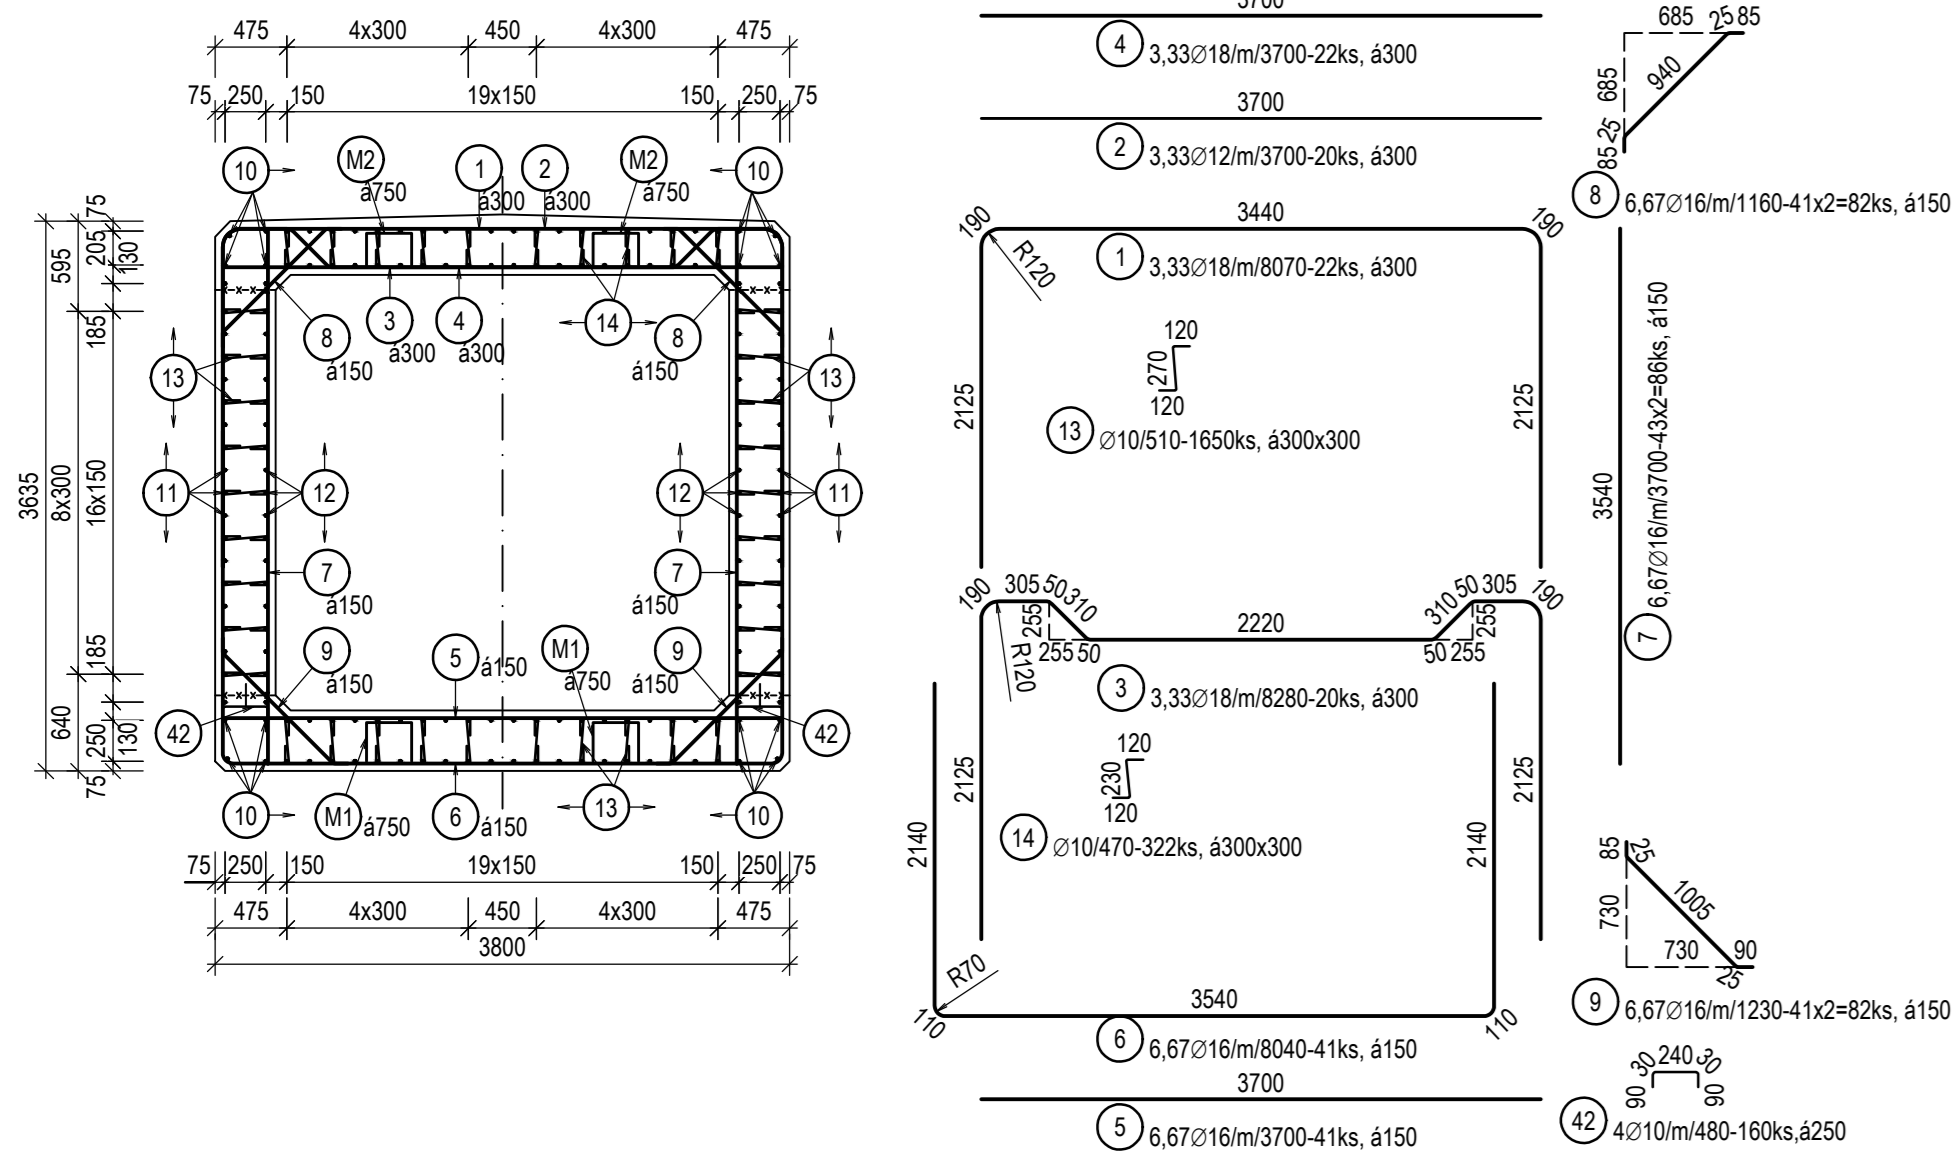


ŘEZ D-D

M 1 : 50

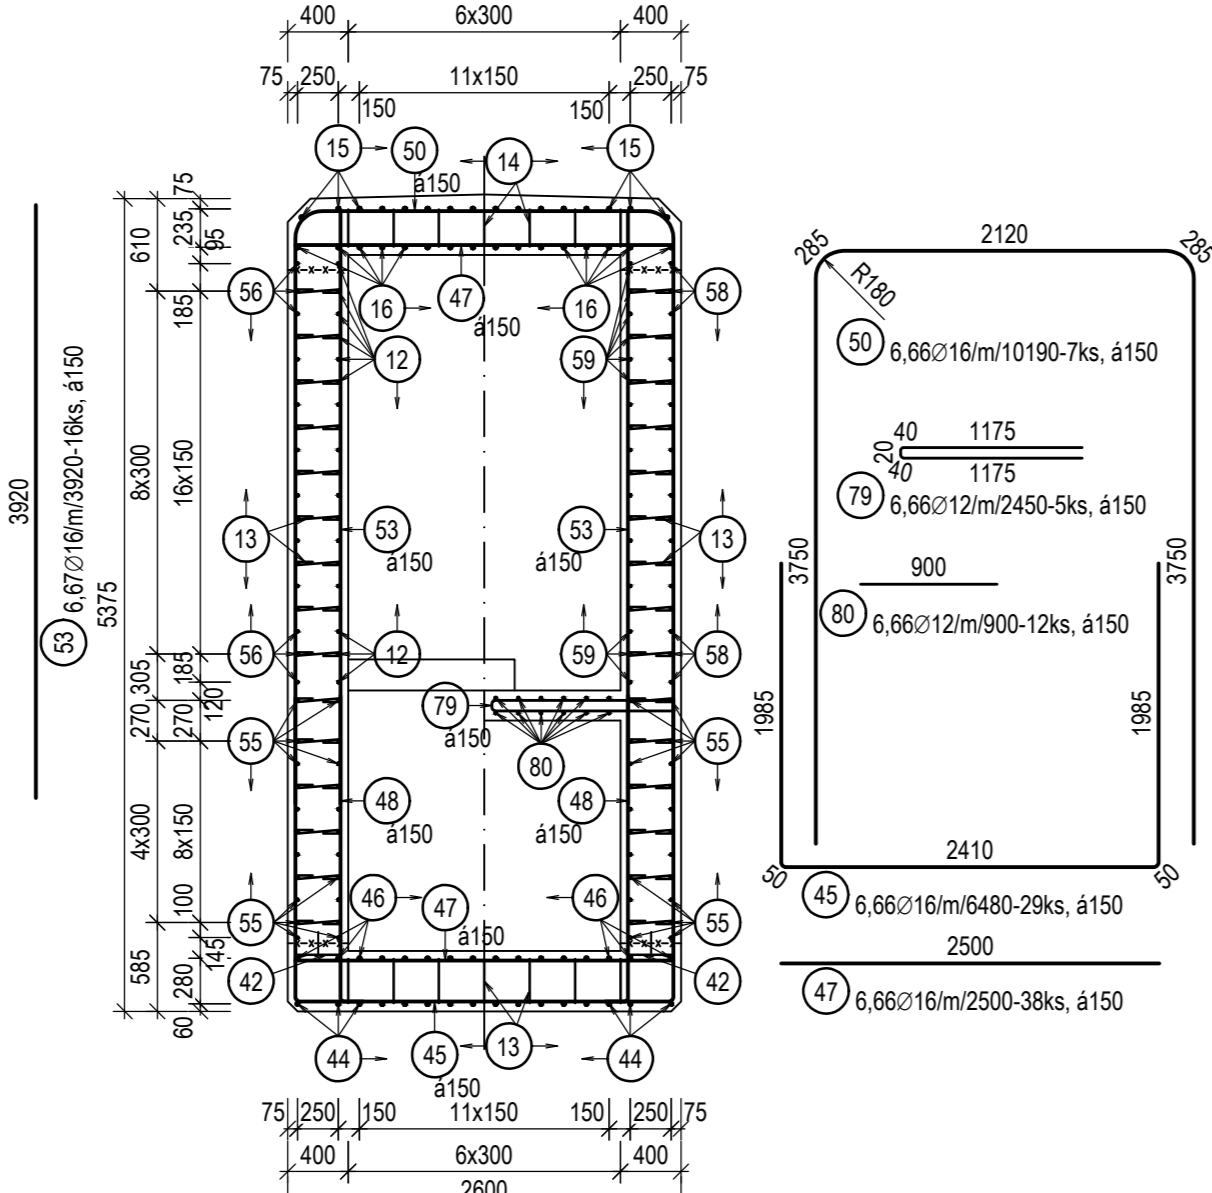


ŘEZ C-C

M 1 : 50

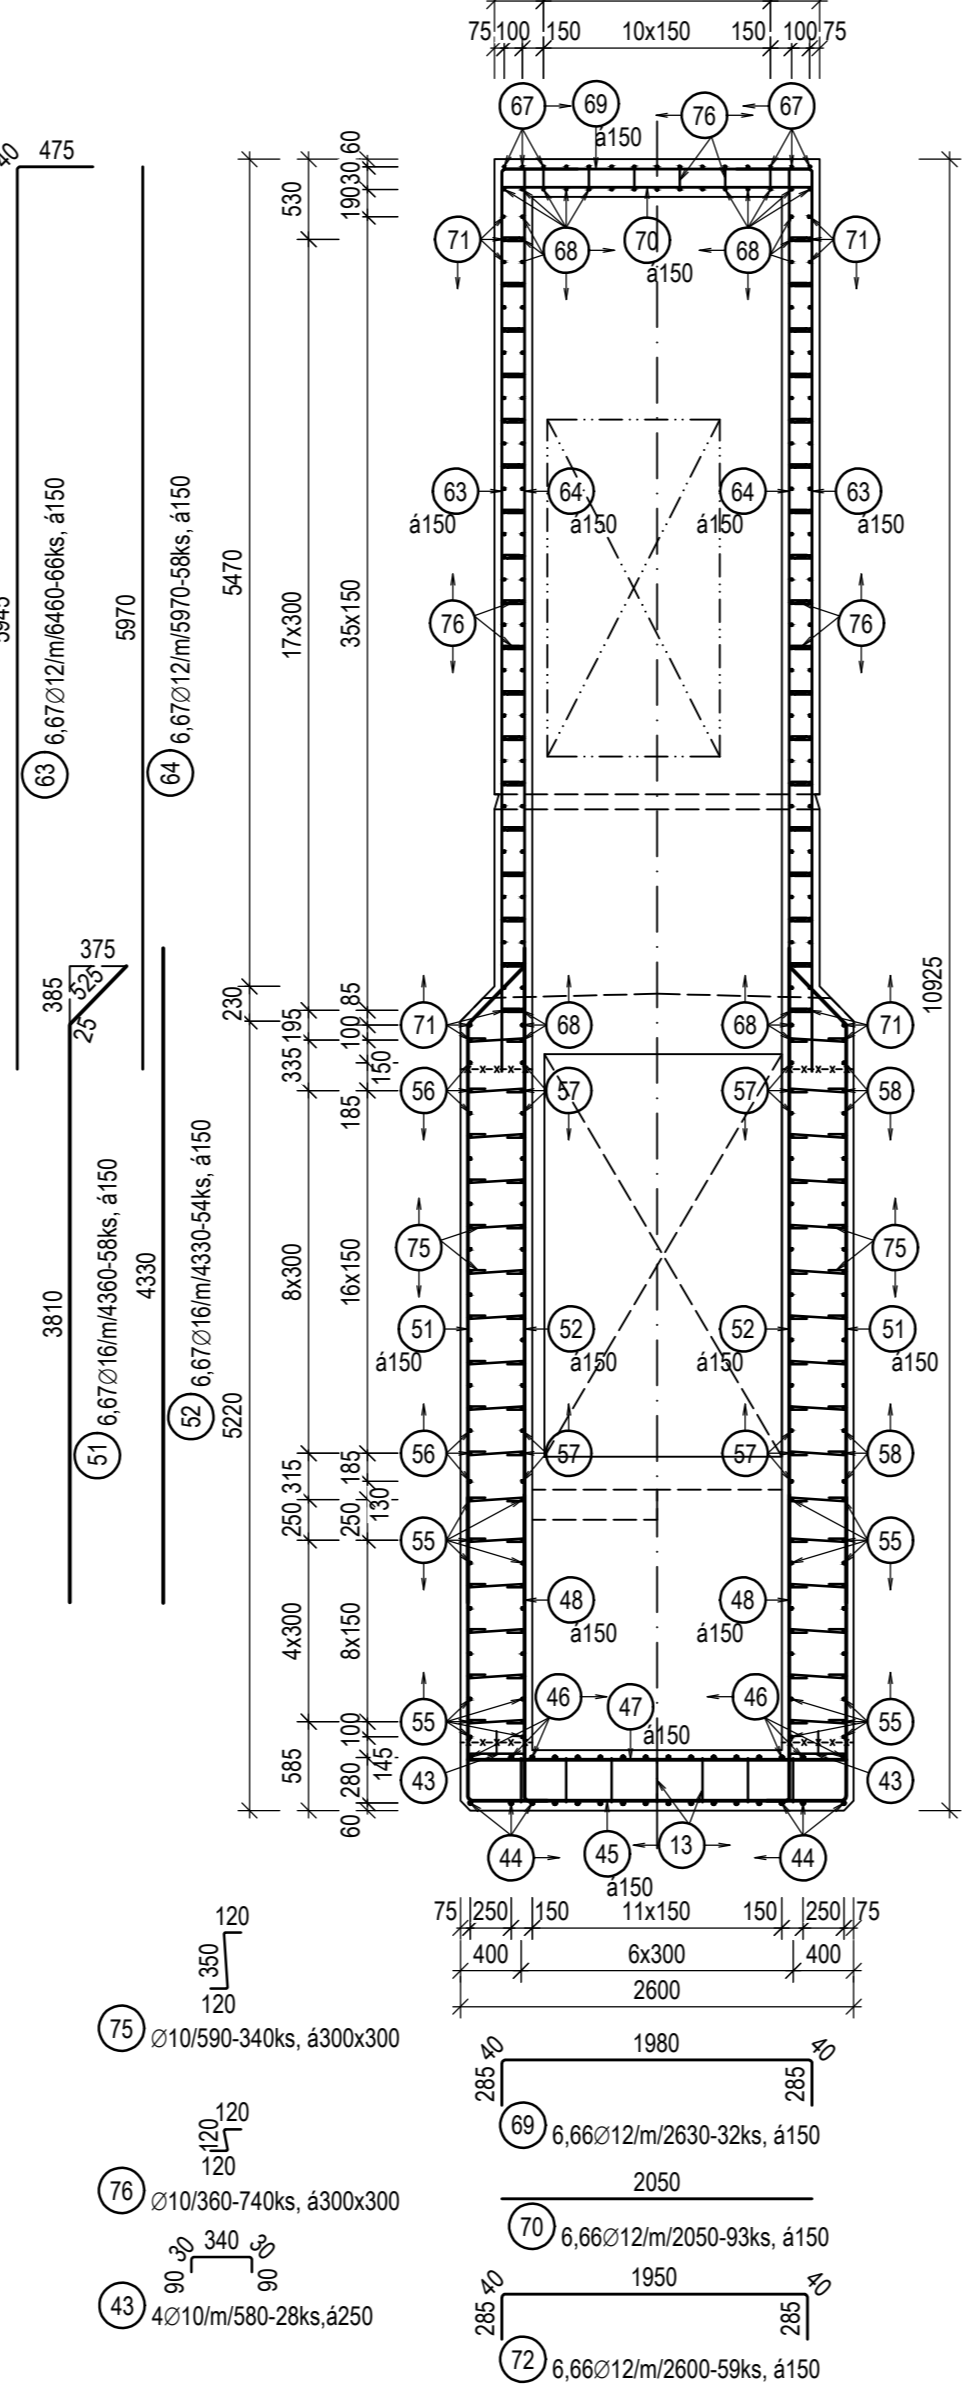

ŘEZ G-G

M 1 : 50

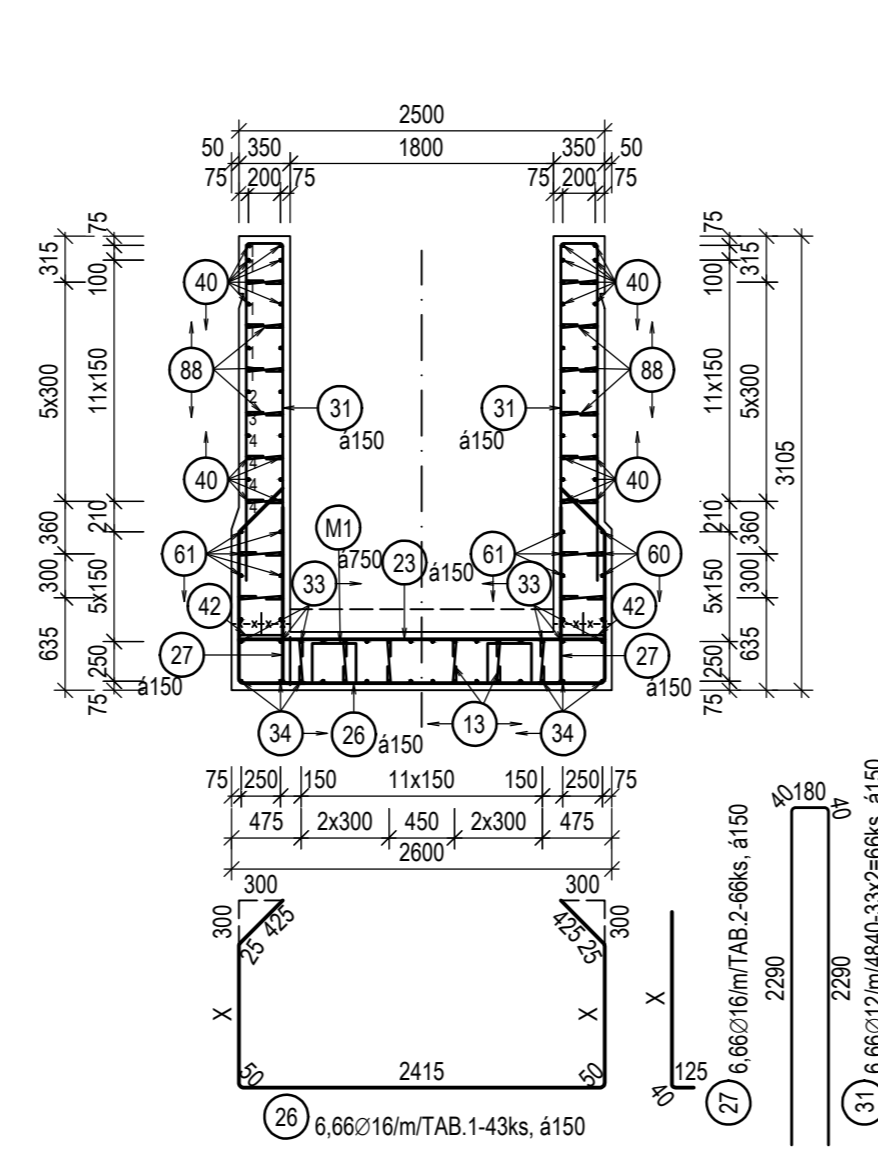


TABULKA 3 - PŘEHLED DÉLEK PRO POLOŽKU 29				
POLOŽKA	X [m]	L [m]	POČET [ks]	CELKOVÁ DĚKA [m]
29.1	1,020	4,470	1	49,17
29.2	1,070	4,570	1	4,57
29.3	1,140	4,710	1	4,71
29.4	1,210	4,850	1	4,85
29.5	1,290	5,010	1	5,01
29.6	1,360	5,150	1	5,15
29.7	1,440	5,310	1	5,31
29.8	1,510	5,450	1	5,45
29.9	1,580	5,590	1	5,59
29.10	1,660	5,750	1	5,75
29.11	1,730	5,890	1	5,89
29.12	1,810	6,050	1	6,05
29.13	1,880	6,190	1	6,19
29.14	1,960	6,350	1	6,35
29.15	2,030	6,490	1	6,49
29.16	2,100	6,630	1	6,63
29.17	2,080	6,590	1	6,59
29.18	2,250	6,930	1	6,93
29.19	2,330	7,090	1	7,09
29.20	2,400	7,230	1	7,23
29.21	2,470	7,370	1	7,37
CELKOM	31	168,37		

TABULKA 1 - PŘEHLED DÉLEK PRO POLOŽKU 28				
POLOŽKA	X [m]	L [m]	POČET [ks]	CELKOVÁ DĚKA [m]
28.1	0,550	4,535	1	4,54
28.2	0,625	4,685	1	4,69
28.3	0,695	4,825	1	4,83
28.4	0,770	4,975	1	4,98
28.5	0,845	5,125	1	5,13
28.6	0,920	5,275	1	5,28
28.7	0,985	5,405	5	27,03
28.8	1,055	5,545	1	5,55
28.9	1,130	5,695	1	5,70
28.10	1,205	5,845	1	5,85
28.11	1,280	5,995	1	6,00
28.12	1,350	6,135	1	6,14
28.13	1,425	6,285	1	6,29
28.14	1,500	6,435	1	6,44
28.15	1,575	6,585	1	6,59
28.16	1,650	6,735	1	6,74
28.17	1,725	6,885	1	6,89
28.18	1,795	7,025	1	7,03
28.19	1,870	7,175	1	7,18
28.20	1,945	7,325	1	7,33
28.21	2,020	7,475	1	7,48
28.22	2,090	7,615	1	7,62
28.23	2,165	7,765	1	7,77
28.24	2,240	7,915	1	7,92
28.25	2,315	8,065	1	8,07
28.26	2,390	8,215	1	8,22
28.27	2,465	8,365	1	8,37
28.28	2,535	8,505	1	8,51
28.29	2,610	8,655	1	8,66
28.30	2,685	8,805	1	8,81
28.31	2,760	8,955	1	8,96
28.32	2,835	9,105	1	9,11
28.33	2,905	9,245	1	9,25
28.34	2,980	9,395	1	9,40
28.35	3,055	9,545	1	9,55
28.36	3,130	9,695	1	9,70
28.37	3,205	9,845	1	9,85
28.38	3,275	9,985	1	9,99
28.39	3,350	10,135	1	10,14
CELKOM	43	307,40		

TABULKA 2 - PŘEHLED DÉLEK PRO POLOŽKU 27				
POLOŽKA	X [m]	L [m]	POČET [ks]	CELKOVÁ DĚKA [m]
27.1	0,550	0,715	2	1,43
27.2	0,625	0,790	2	1,58
27.3	0,695	0,860	2	1,72
27.4	0,770	0,935	2	1,87
27.5	0,845	1,010	2	2,02
27.6	0,920	1,085	2	2,17
27.7	0,985	1,150	10	11,50
27.8	1,055	1,220	2	2,44
27.9	1,130	1,295	2	2,59
27.10	1,205	1,370	2	2,74
27.11	1,280	1,445	2	2,89
27.12	1,350	1,515	2	3,03
27.13	1,425	1,590	2	3,18
27.14	1,500	1,665	2	3,33
27.15	1,575	1,740	2	3,48
27.16	1,650	1,815	2	3,63
27.17	1,725	1,890	2	3,78
27.18	1,795	1,960	2	3,92
27.19	1,870	2,035	2	4,07
27.20	1,945	2,110	2	4,22
27.21	2,020	2,185	2	4,37
27.22	2,090	2,255	2	4,51
27.23	2,165	2,330	2	4,66
27.24	2,240	2,405	2	4,81
27.25	2,315	2,480	2	4,96
27.26	2,390	2,555	2	5,11
27.27	2,465	2,630	2	5,26
27.28	2,535	2,700	2	5,40
27.29	2,610	2,775	2	5,55
CELKOM	66	110,22		

MIN. POLOMĚRY ZAOBLNĚNÍ VÝSTUŽE

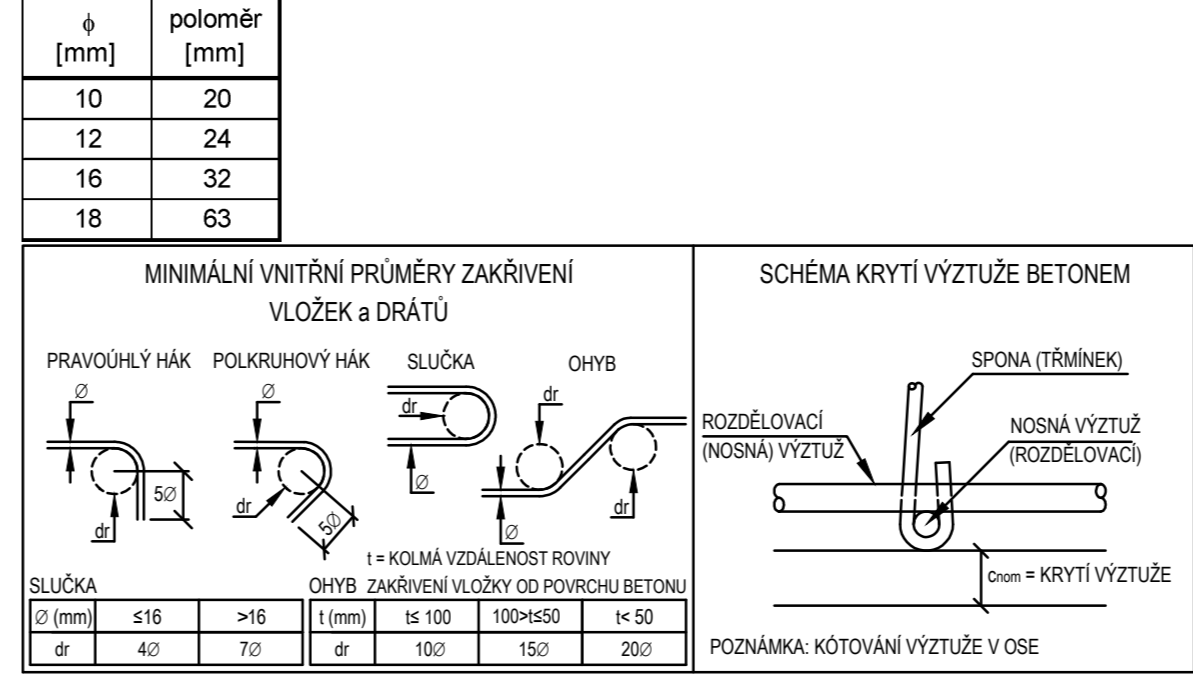

TABULKA 4 - PŘEHLED DÉLEK PRO POLOŽKU 32				
POLOŽKA	X [m]	L [m]	POČET [ks]	CELKOVÁ DĚKA [m]
32.1	1,020	2,310	22	50,82
32.2	1,070	2,410	2	4,82
32.3	1,140	2,560	2	5,10
32.4	1,210	2,690	2	5,38
32.5	1,290	2,850	2	5,70
32.6	1,360	2,990	2	5,98
32.7	1,440	3,150	2	6,30
32.8	1,510	3,290	2	6,58
32.9	1,580	3,430	2	6,86
32.10	1,660	3,590	2	7,18
32.11	1,730	3,730	2	7,46
32.12	1,810	3,890	2	7,78
32.13	1,880	4,030	2	8,06
32.14	1,960	4,190	2	8,38
32.15	2,030	4,330	2	8,66
32.16	2,100	4,470	2	8,94
32.17	2,080	4,430	2	8,86
32.18	2,250	4,770	2	9,54
32.19	2,330	4,930	2	9,86
32.20	2,400	5,070	2	10,14
32.21	2,470	5,210	2	10,42
CELKOM			62	202,82

TABULKA 5 - PŘEHLED DÉLEK PRO POLOŽKU 40				
POLOŽKA	X [m]	L [m]	POČET [ks]	CELKOVÁ DĚKA [m]
40.1	9,400	9,630	28	269,64
40.2	7,970	8,200	4	32,80
40.3	7,650	7,880	4	31,52
40.4	7,510	7,740	16	123,84
CELKOM			52	457,80

TABULKA 6 - PŘEHLED DÉLEK PRO POLOŽKU 60				
POLOŽKA	X [m]	L [m]	POČET [ks]	CELKOVÁ DĚKA [m]
60.1	7,800	8,340	1	6,34
60.2	7,500	8,040	1	6,04
60.3	7,190	7,730	1	5,73
60.4	6,880	7,430	1	5,43
60.5	6,580	7,120	1	5,12
60.6	6,280	6,820	1	4,82
60.7	5,980	6,520	1	4,52
60.8	5,680	6,220	1	4,22
60.9	5,380	5,920	1	3,92
60.10	5,080	5,620	1	3,62
60.11	4,780	5,320	1	3,32
60.12	4,480	5,020	1	3,02
60.13	4,180	4,720	1	2,72
60.14	3,880	4,420	1	2,42
60.15	3,580	4,120	1	2,12
60.16	3,280	3,820	1	1,82
60.17	2,980	3,520	1	1,52
60.18	2,680	3,220	1	1,22
60.19	2,380	2,920	1	0,92
60.20	2,080	2,620	1	0,62
60.21	1,780	2,320	1	0,32
CELKOM			21	102,01

TABULKA 7 - PŘEHLED DÉLEK PRO POLOŽKU 61				
POLOŽKA	X [m]	L [m]	POČET [ks]	CELKOVÁ DĚKA [m]
61.1	7,800	8,070	3	24,21
61.2	7,500	7,770	3	23,31
61.3	7,190	7,460	3	22,38
61.4	6,880	7,160	3	21,48
61.5	6,580	6,860	3	20,55
61.6	6,280	6,560	3	19,65
61.7	5,980	6,260	3	18,75
61.8	5,680	5,960	3	17,85
61.9	5,380	5,660	3	16,95
61.10	5,080	5,360	3	16,05
61.11	4,780	5,060	3	15,15
61.12	4,480	4,760	3	14,25
61.13	4,180	4,460	3	13,35
61.14	3,880	4,160	3	12,45
61.15	3,580	3,860	3	11,55
61.16	3,280	3,560	3	10,65
61.17	2,980	3,260	3	9,75
61.18	2,680	2,960	3	8,85
61.19	2,380	2,660	3	7,95
61.20	2,080	2,360	3	7,05
61.21	1,780	2,060	3	6,15
CELKOM			63	289,02