

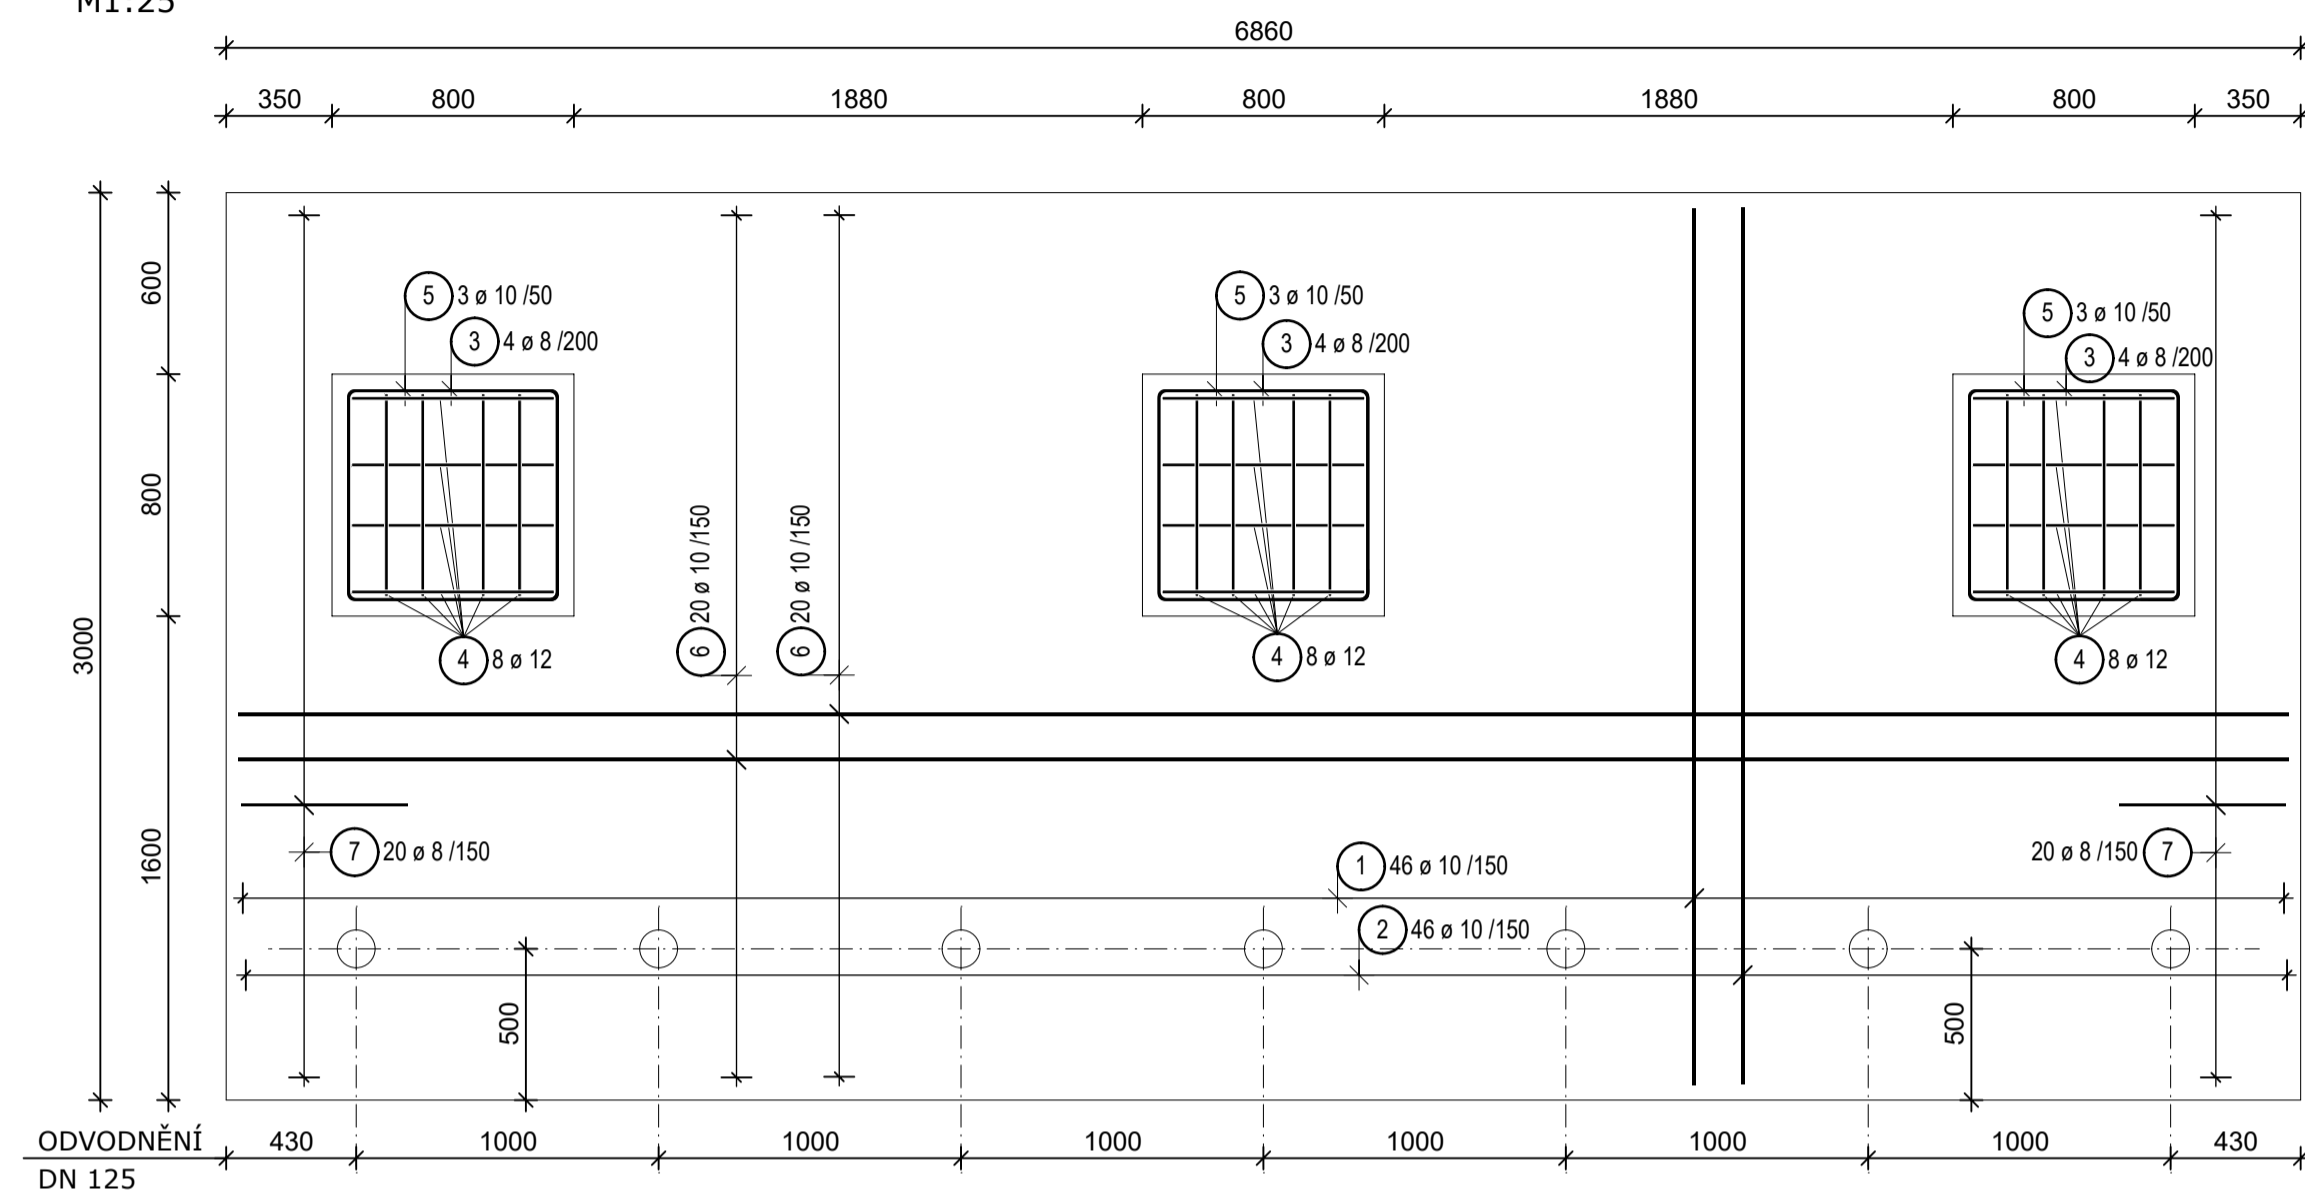
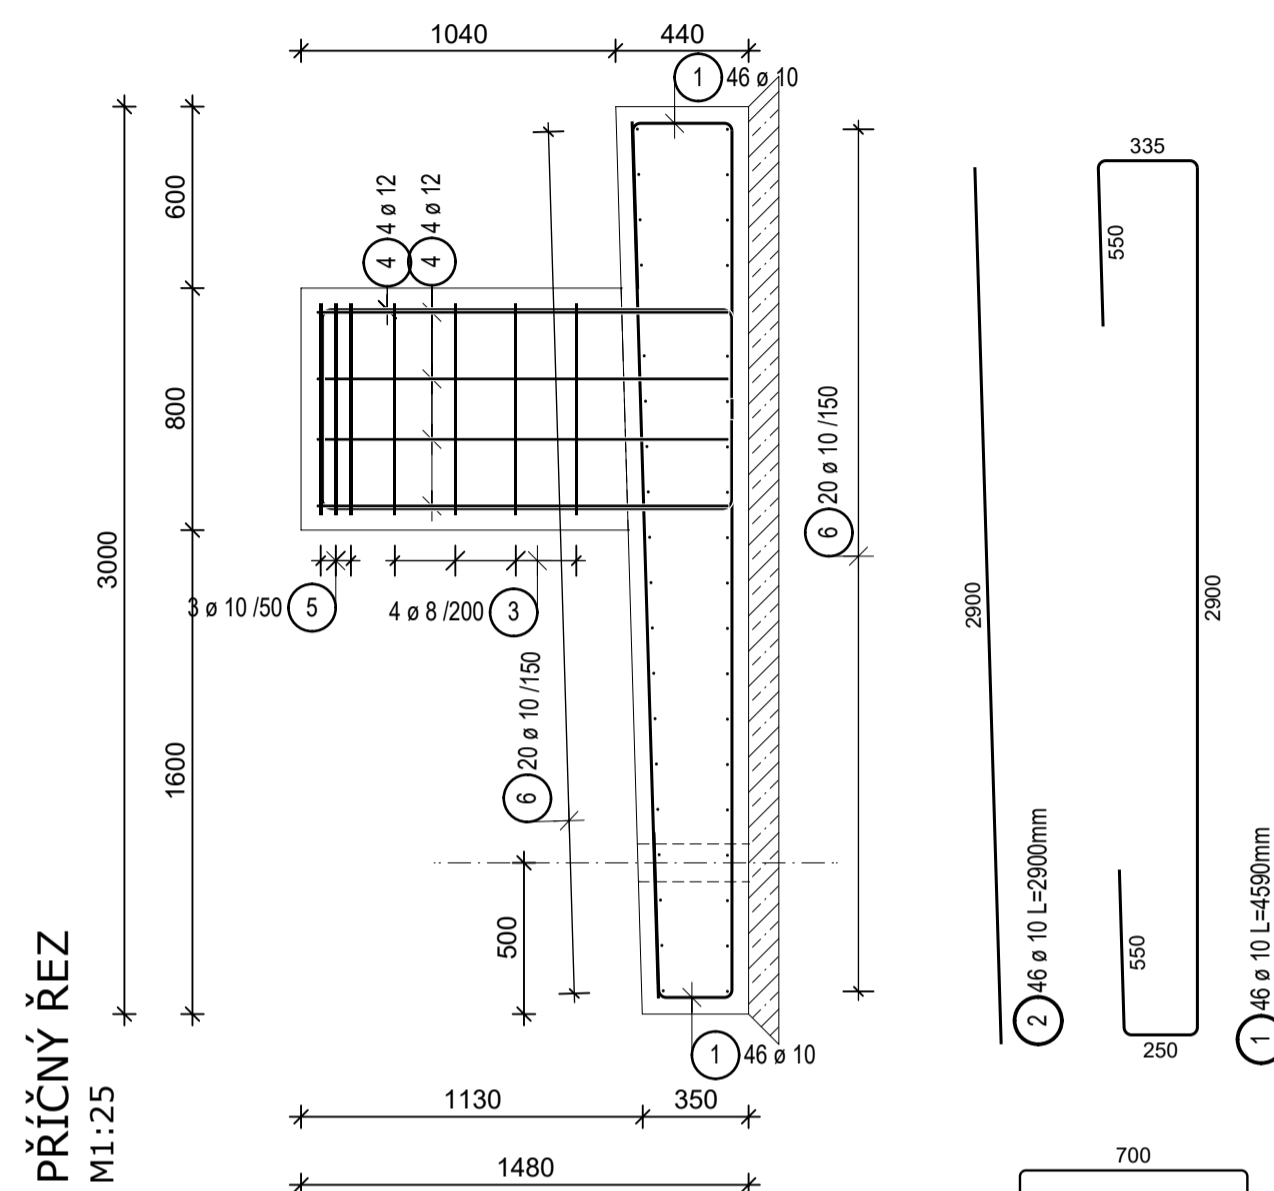



M1:25

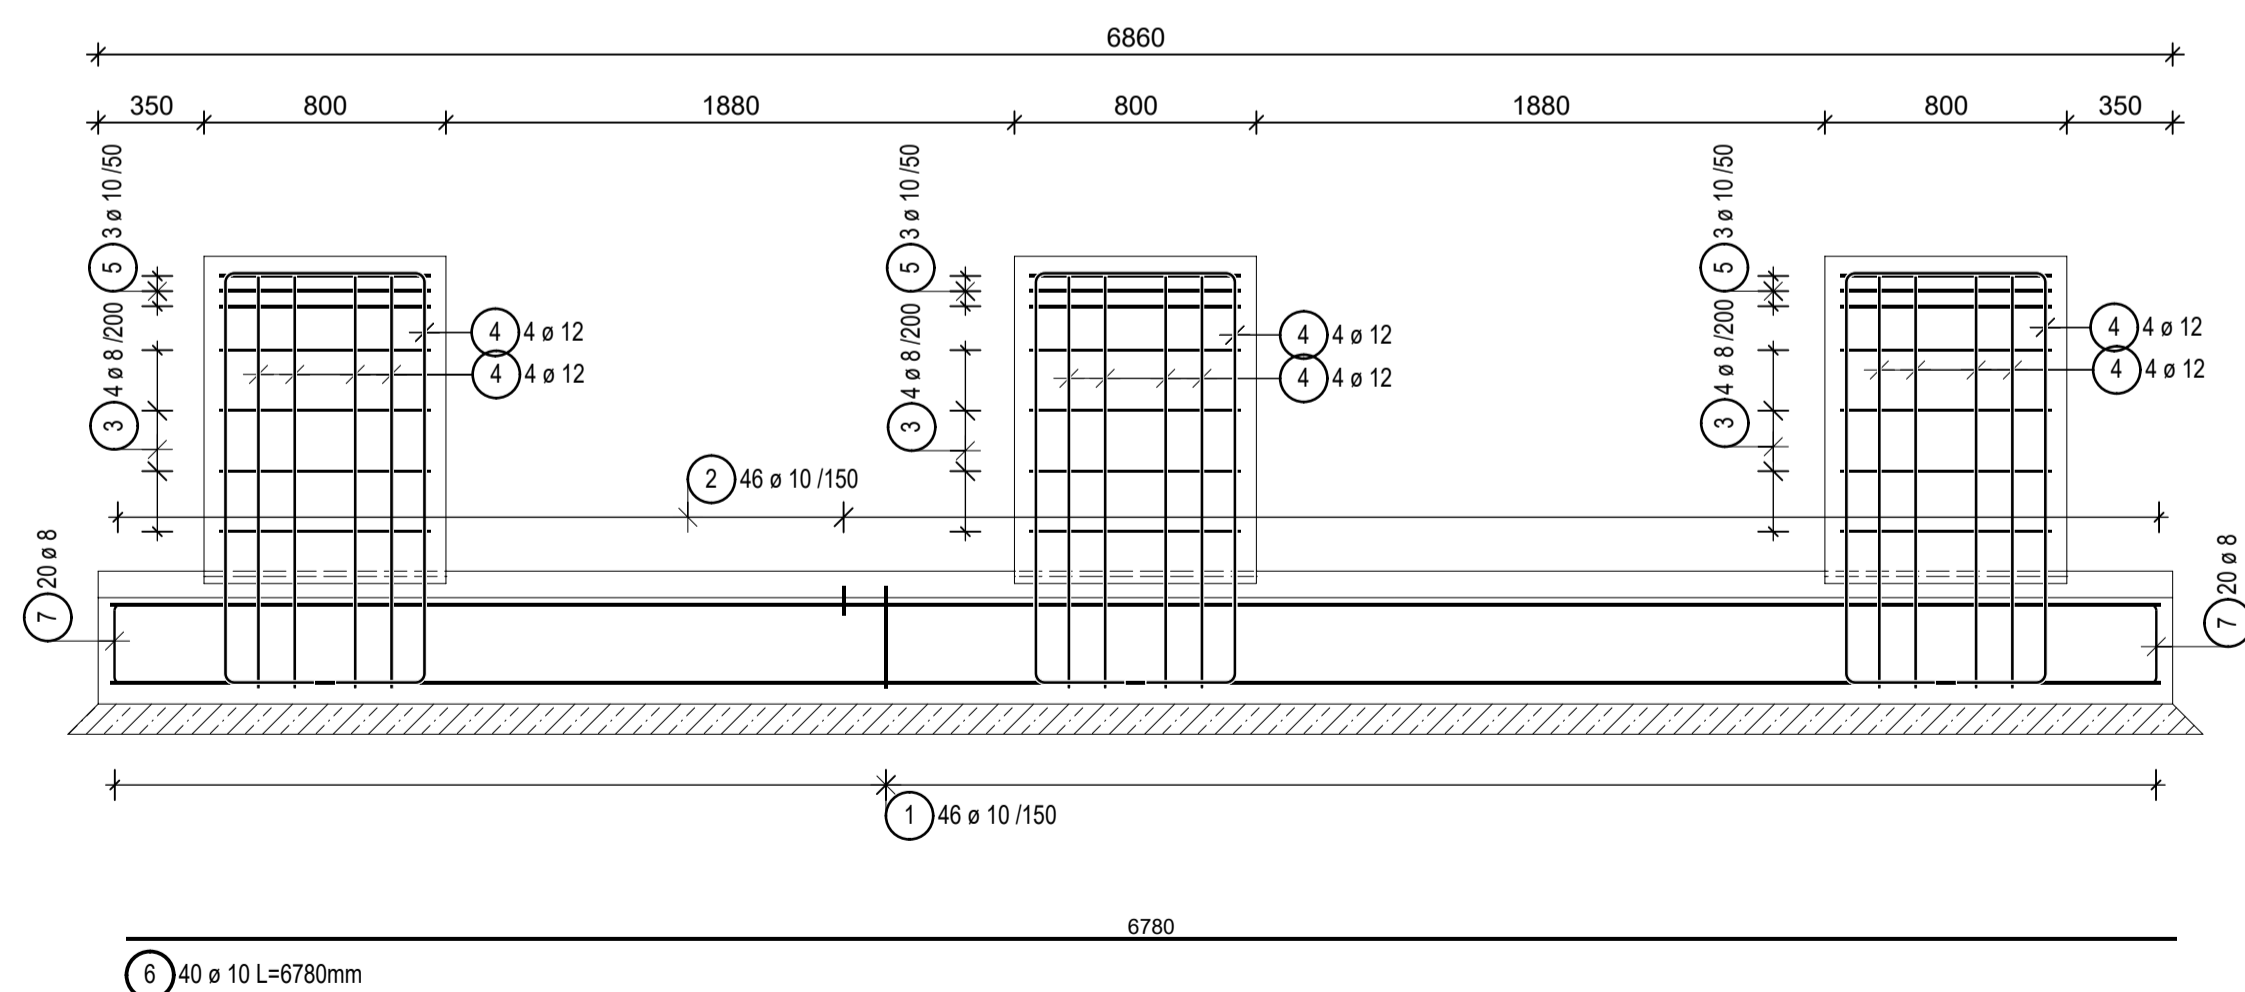

M1:25

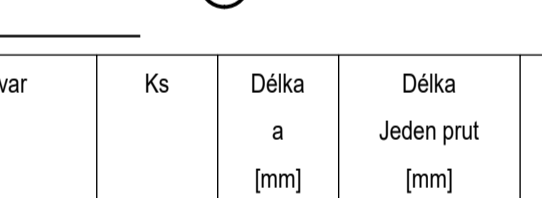

				
Tvar	Ks	Délka a [mm]	Délka Jeden prut [mm]	Délka Celkem [mm]
7.1	2	310	1410	2820
7.2	2	305	1405	2810
7.3	2	300	1400	2800
7.4	2	295	1395	2790
7.5	2	290	1390	2780
7.6	2	285	1385	2770
7.7	2	280	1380	2760
7.8	2	275	1375	2750
7.9	2	270	1370	2740
7.10	4	265	1365	5460
7.11	2	260	1360	2720
7.12	2	255	1355	2710
7.13	2	250	1350	2700
7.14	2	245	1345	2690
7.15	2	240	1340	2680
7.16	2	235	1335	2670
7.17	2	230	1330	2660
7.18	2	225	1325	2650
7.19	2	220	1320	2640
Celková délka = 54,600 m				

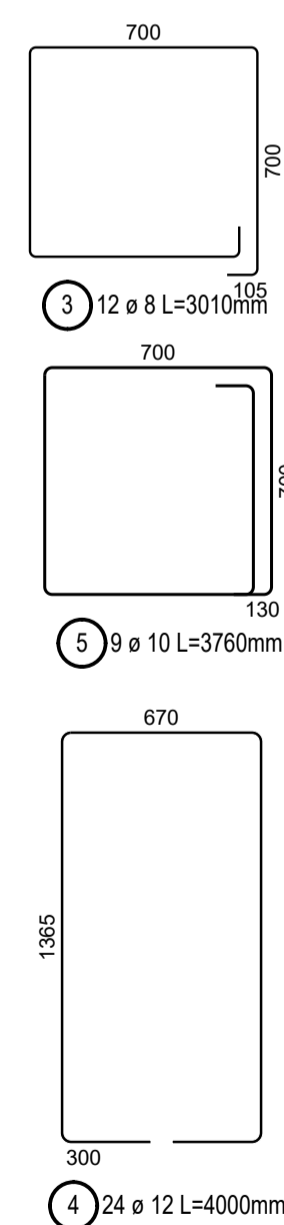

BETON:

TŘÍDA: C30/37 XC2,XF3,XA2 - Cl 0.4

OBJEM: 9,7 m³

PODKLADNÍ BETON:

TŘÍDA: C12/15

VÝZTUŽ:

TŘÍDA: B500B

KRYTÍ: $c_{\min} = 40 \text{ mm}$, $c_{\max} = 50 \text{ mm}$


- PROPOJIT JEDNOTLIVÉ PRUTY VÝZTUŽE PROVAŘENÍM

- DISTANČNÍ VÝZTUŽ DLE ZHOTOVITELE

- TVARY POLOŽEK JSOU KÓTOVÁNY NA VNĚJŠÍ OKRAJ


PŮDORYS

M1:10

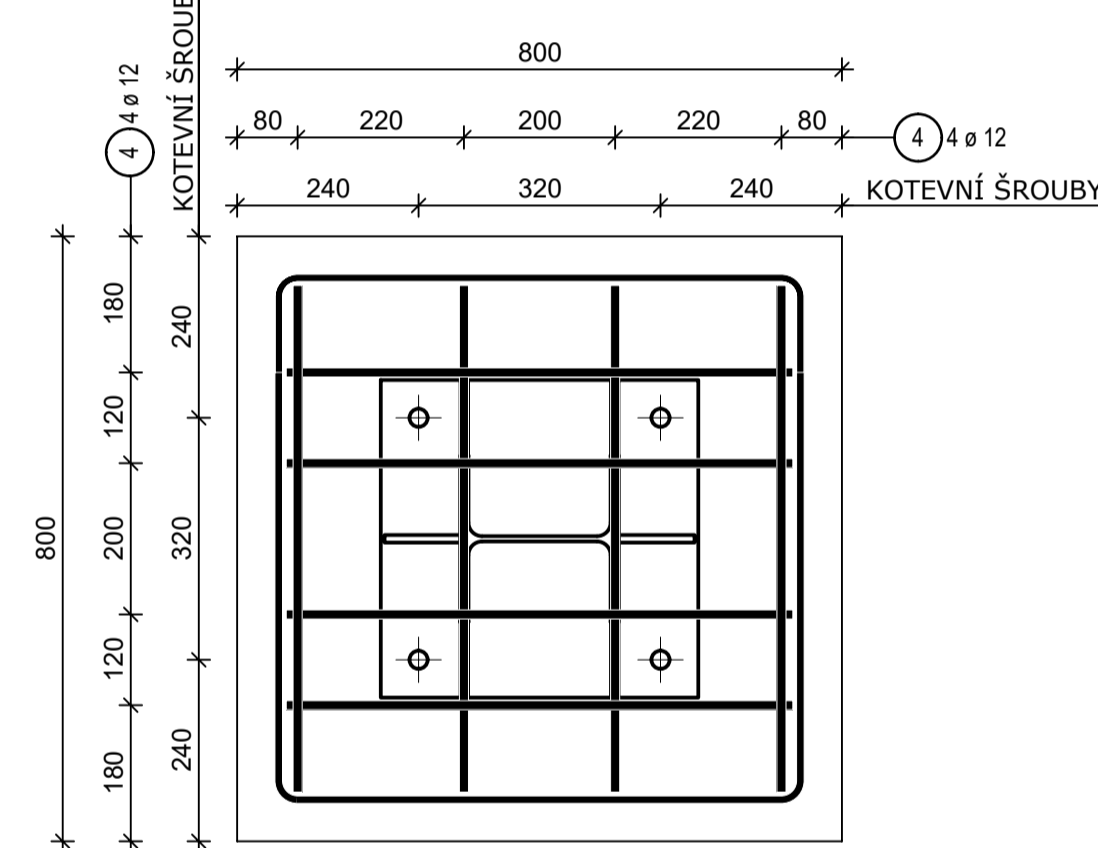

BOČNÍ POHLED

M1:1C

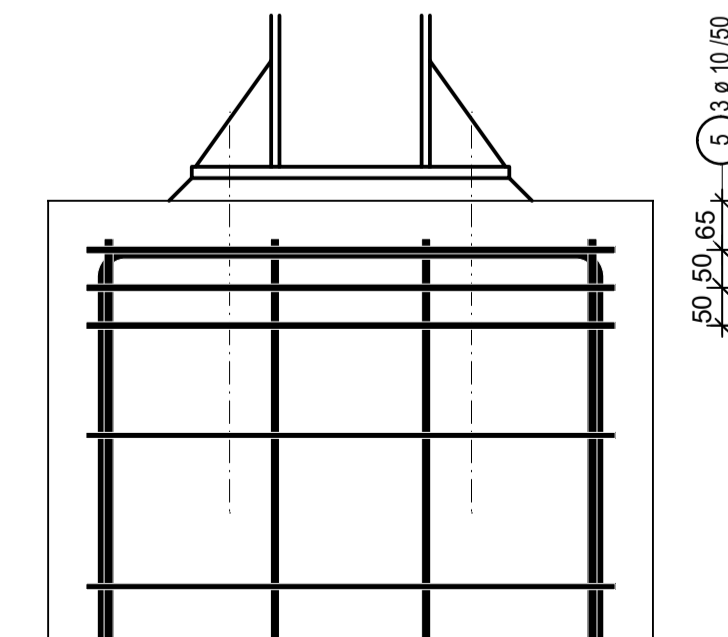[illegible]