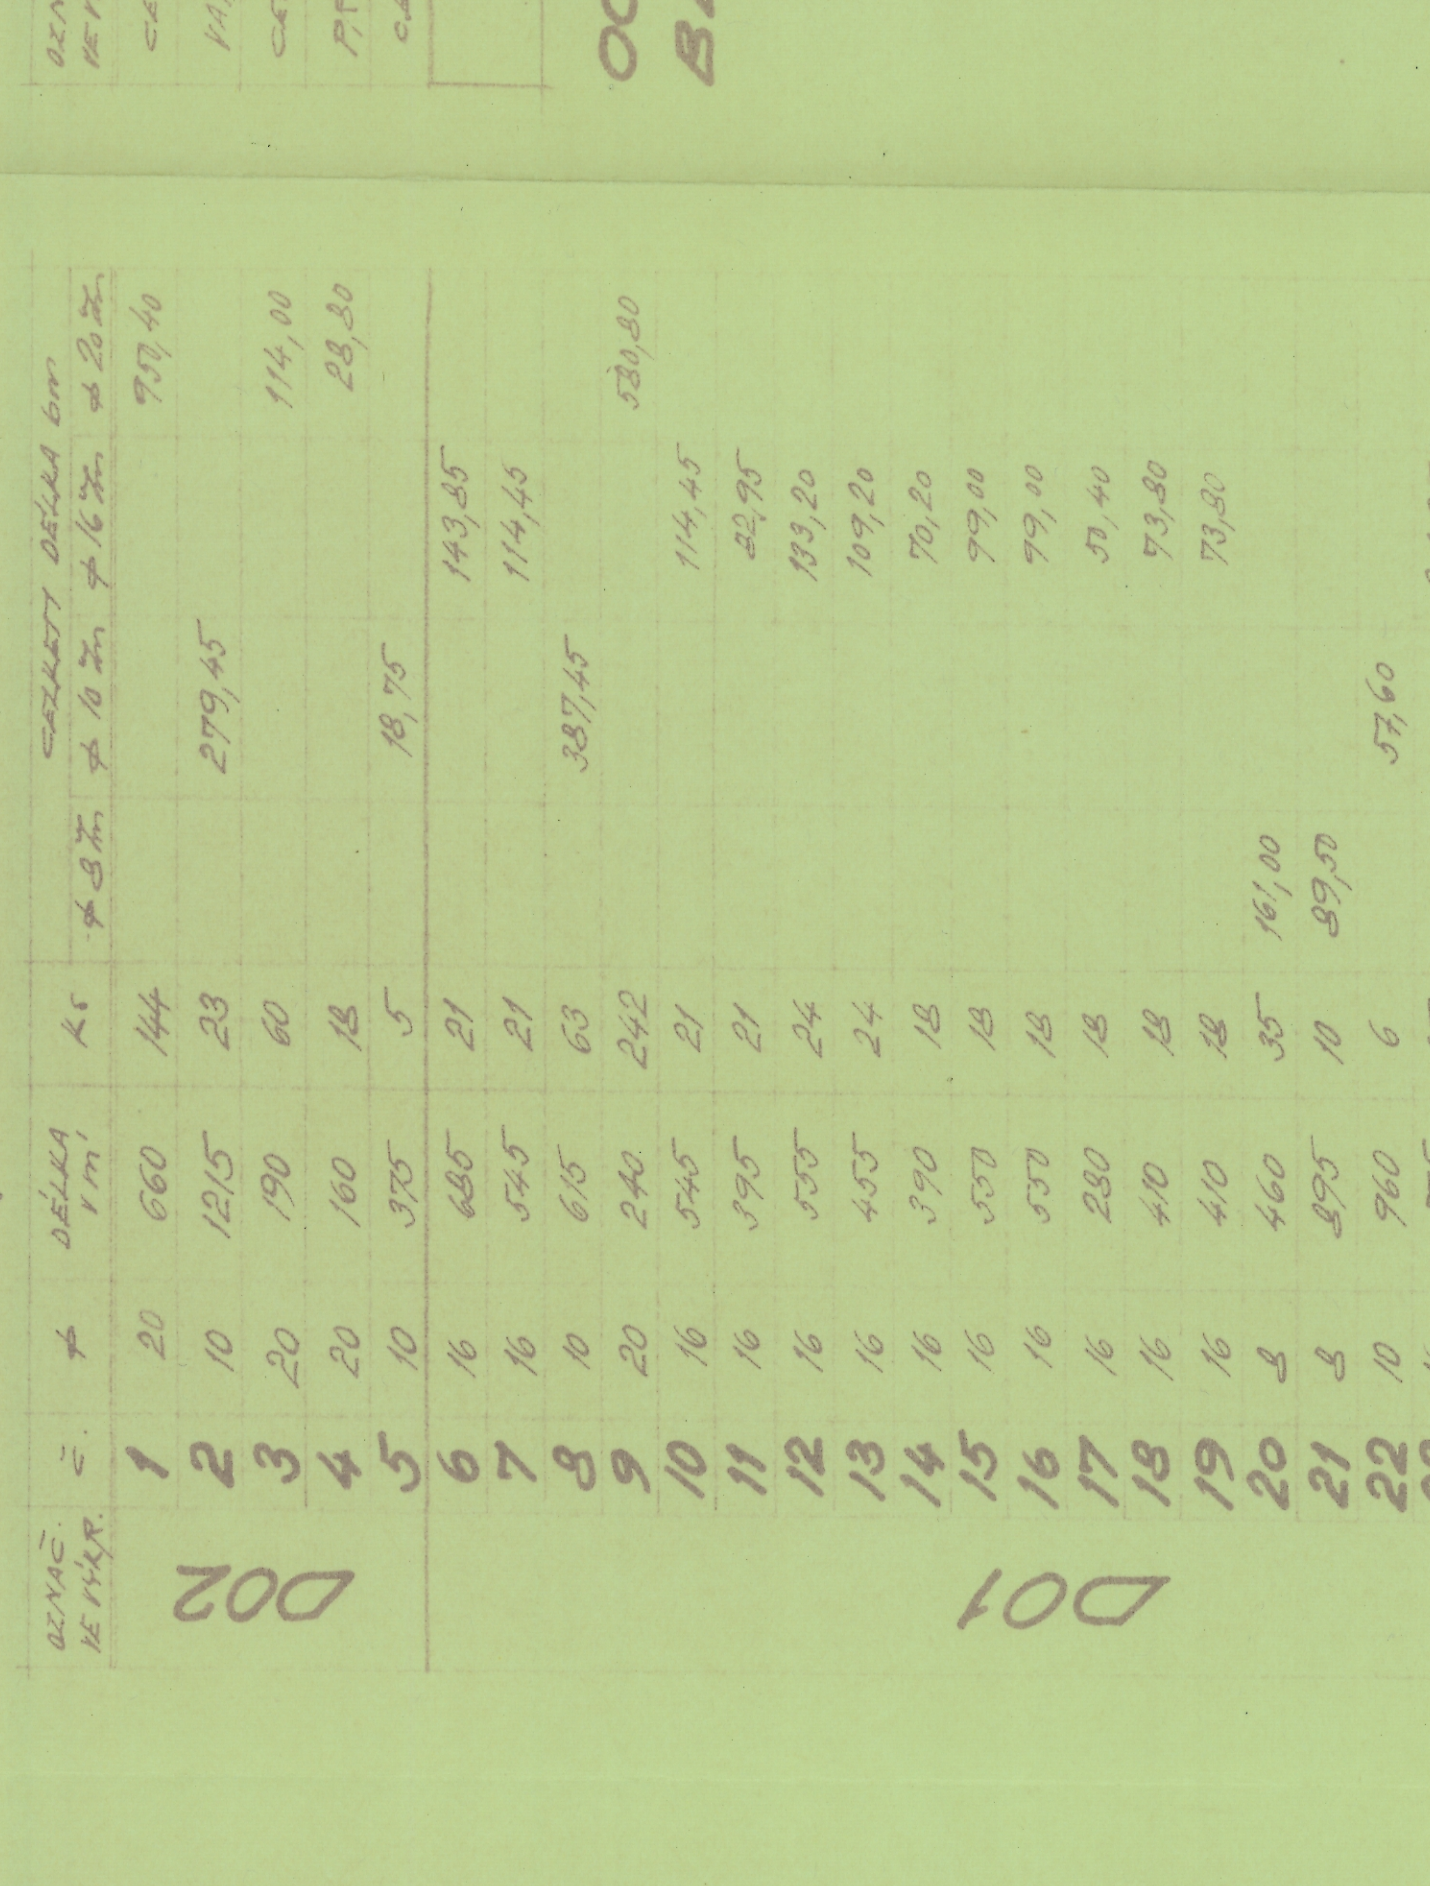


1:100 1/2

1727. 1: 25

REZ E-F MEŘ. 1:25

[illegible]

H-6 238

REV 1-3

D01 · ŘEZ C-D NĚŘ. 1:25

OCEL 10216 - F  
BETON B 170

4