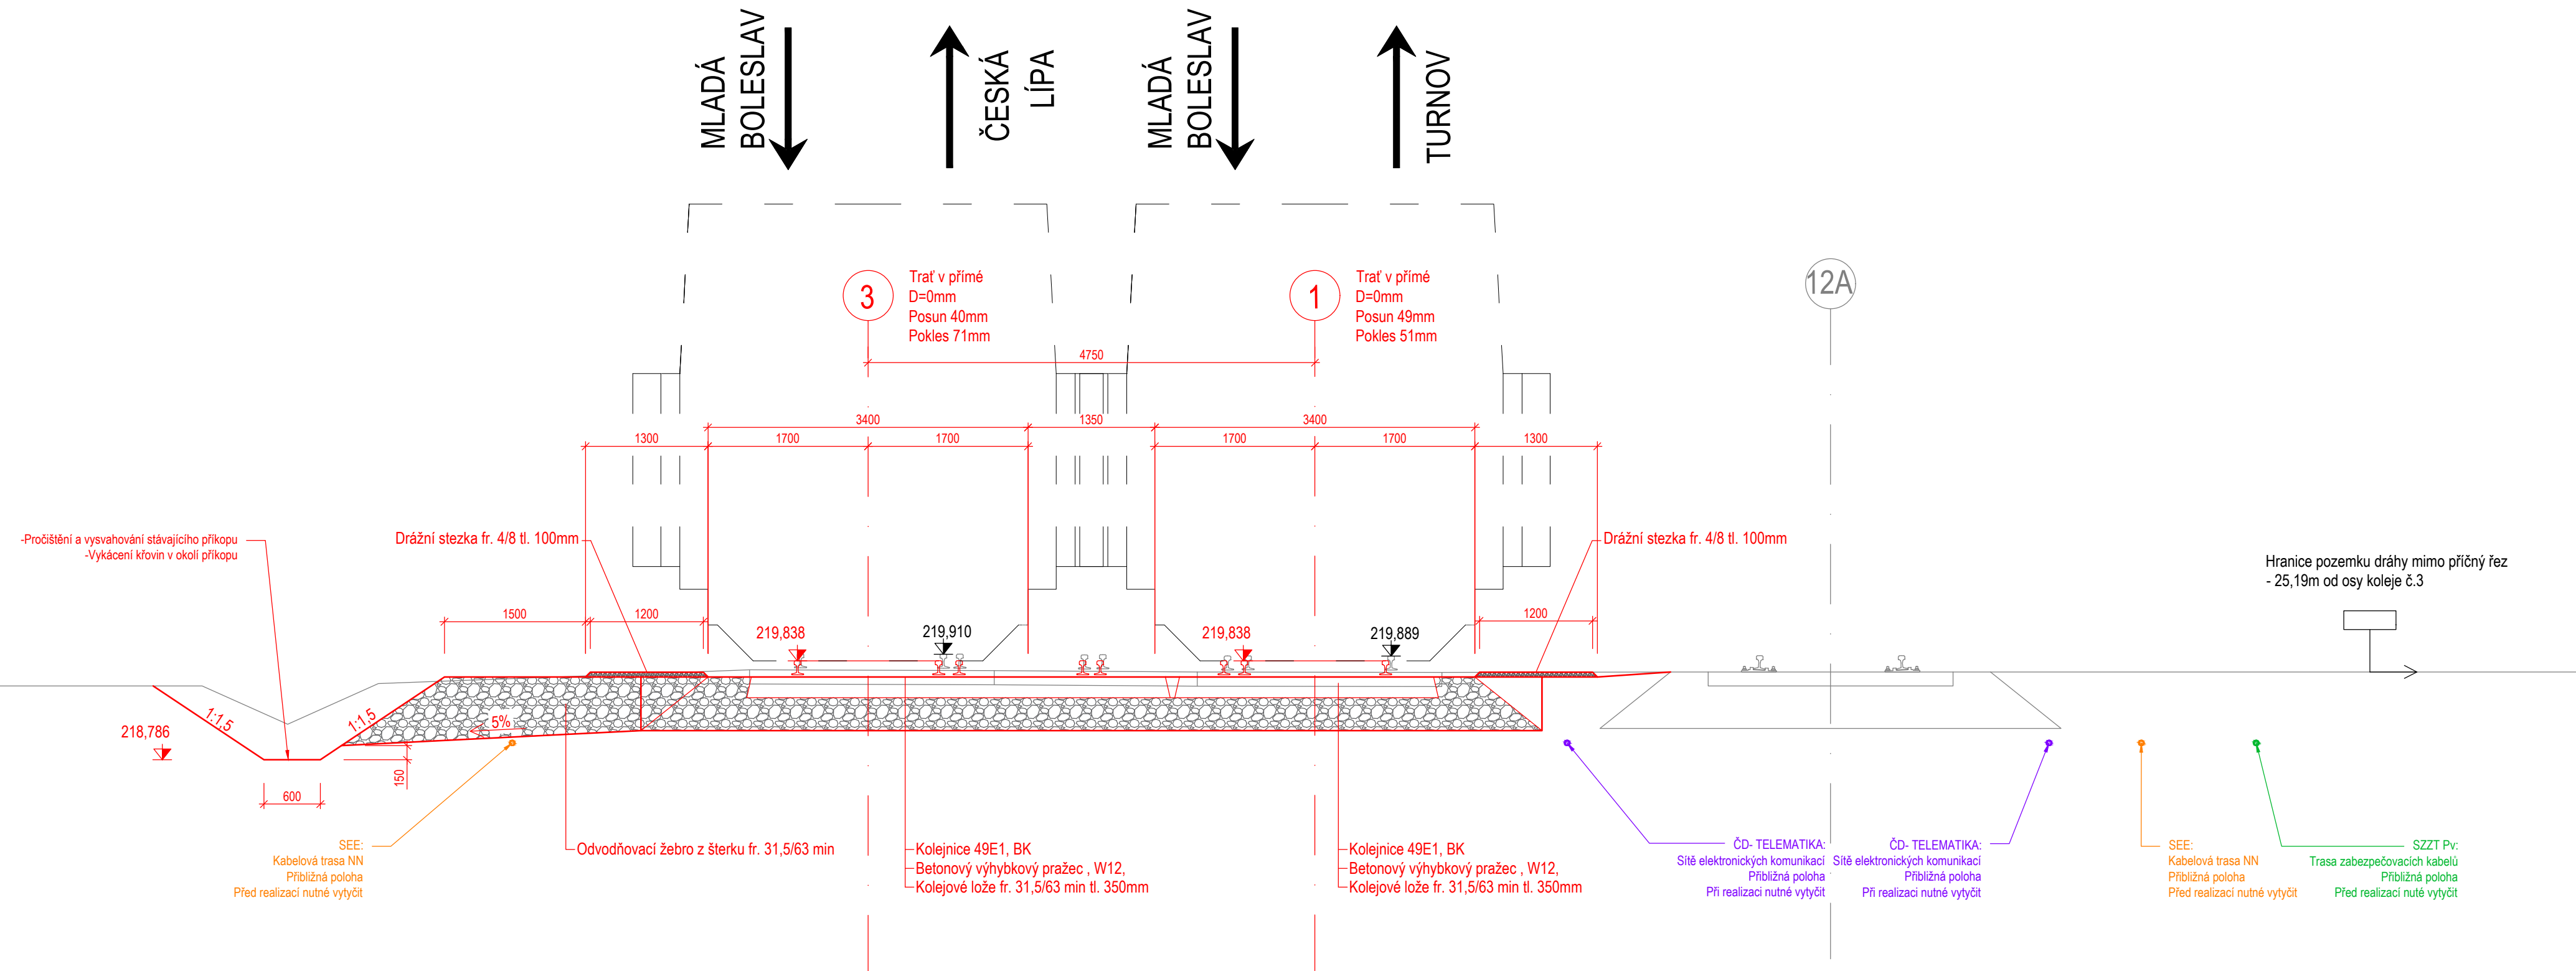


M 1:50

[illegible]