




6 Podchod_ZD_vy - DL2 | M 1 : 25

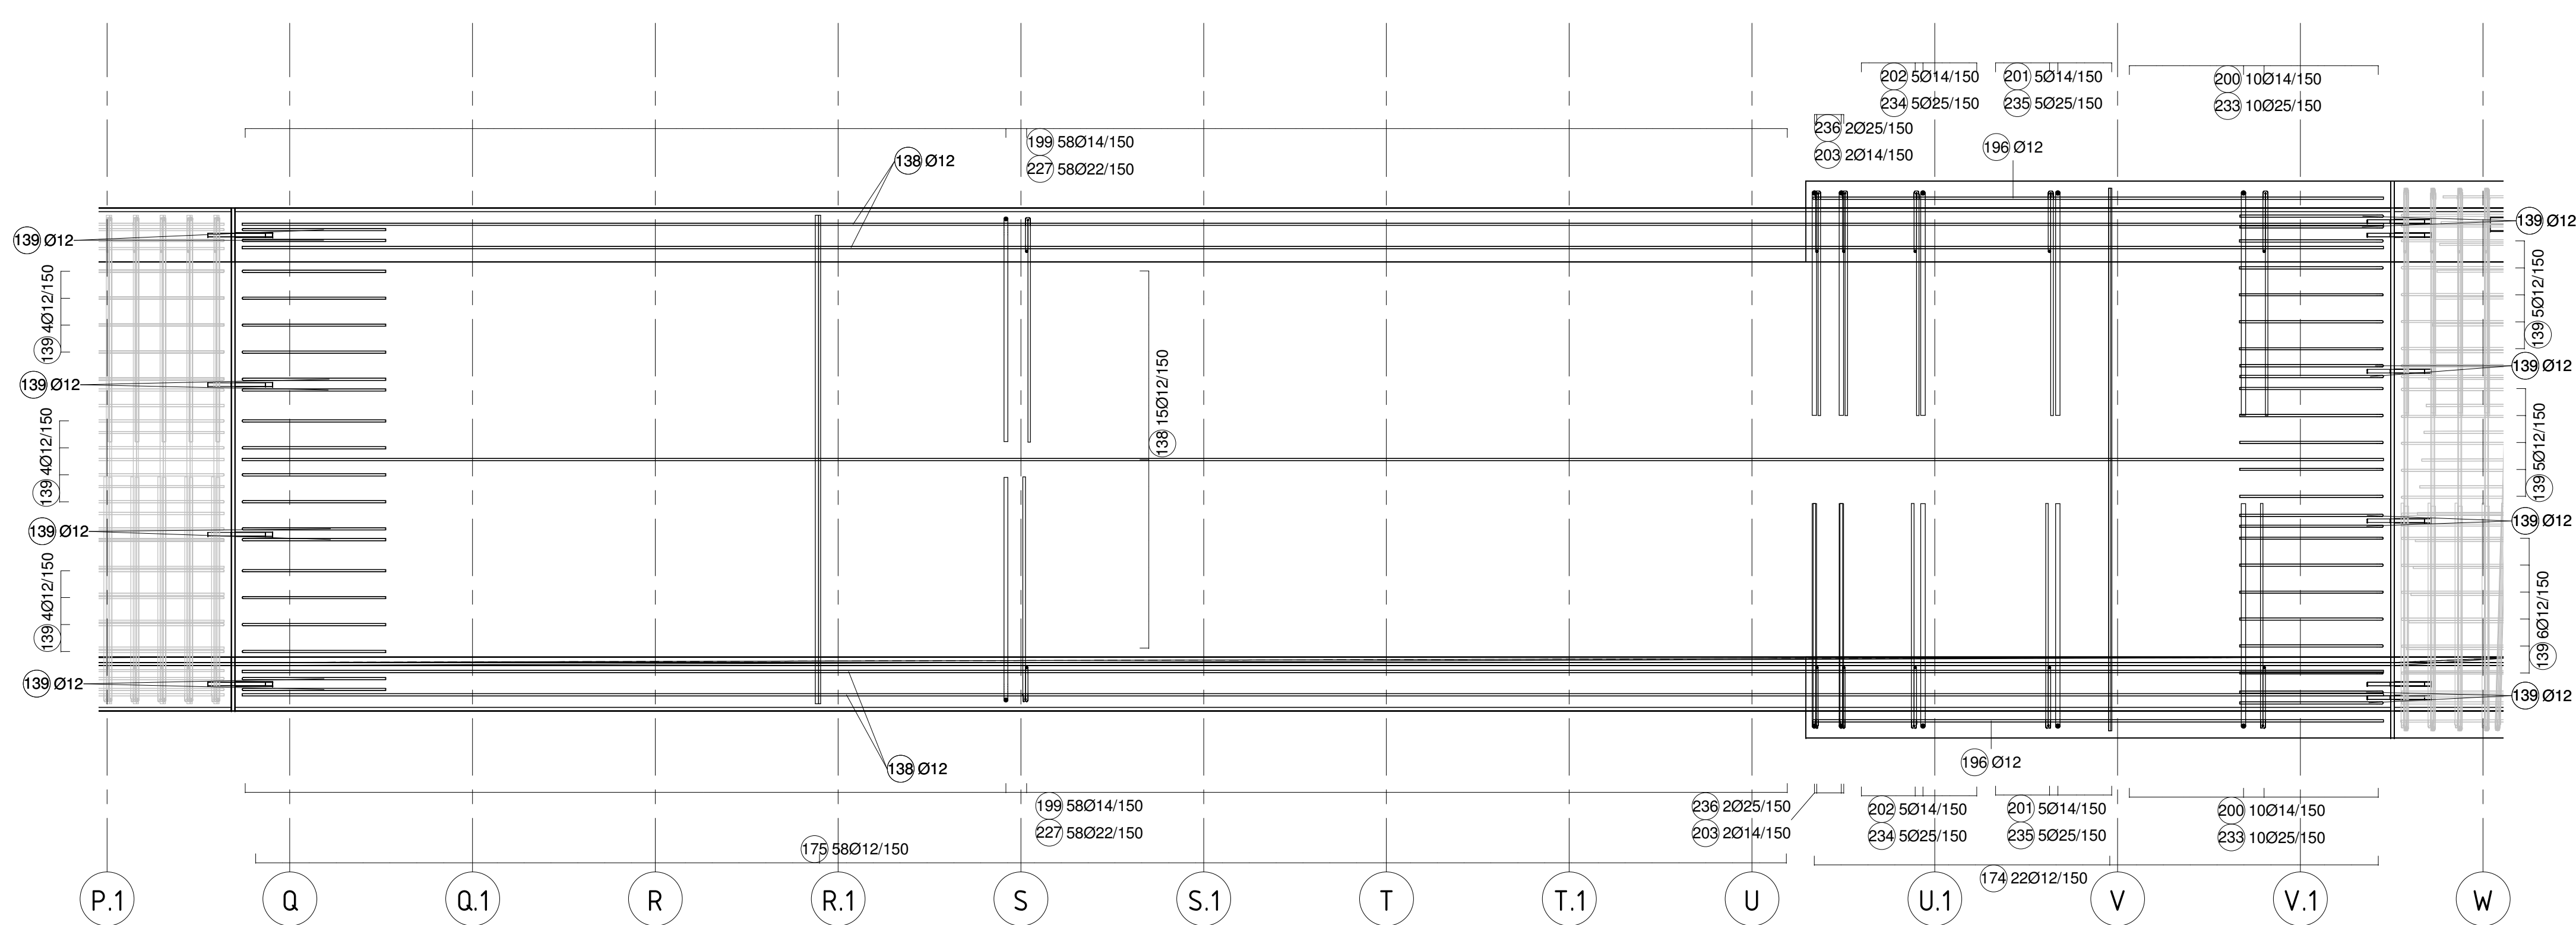


4 Podélný řez deskou_vy - DL2 | M 1 : 25

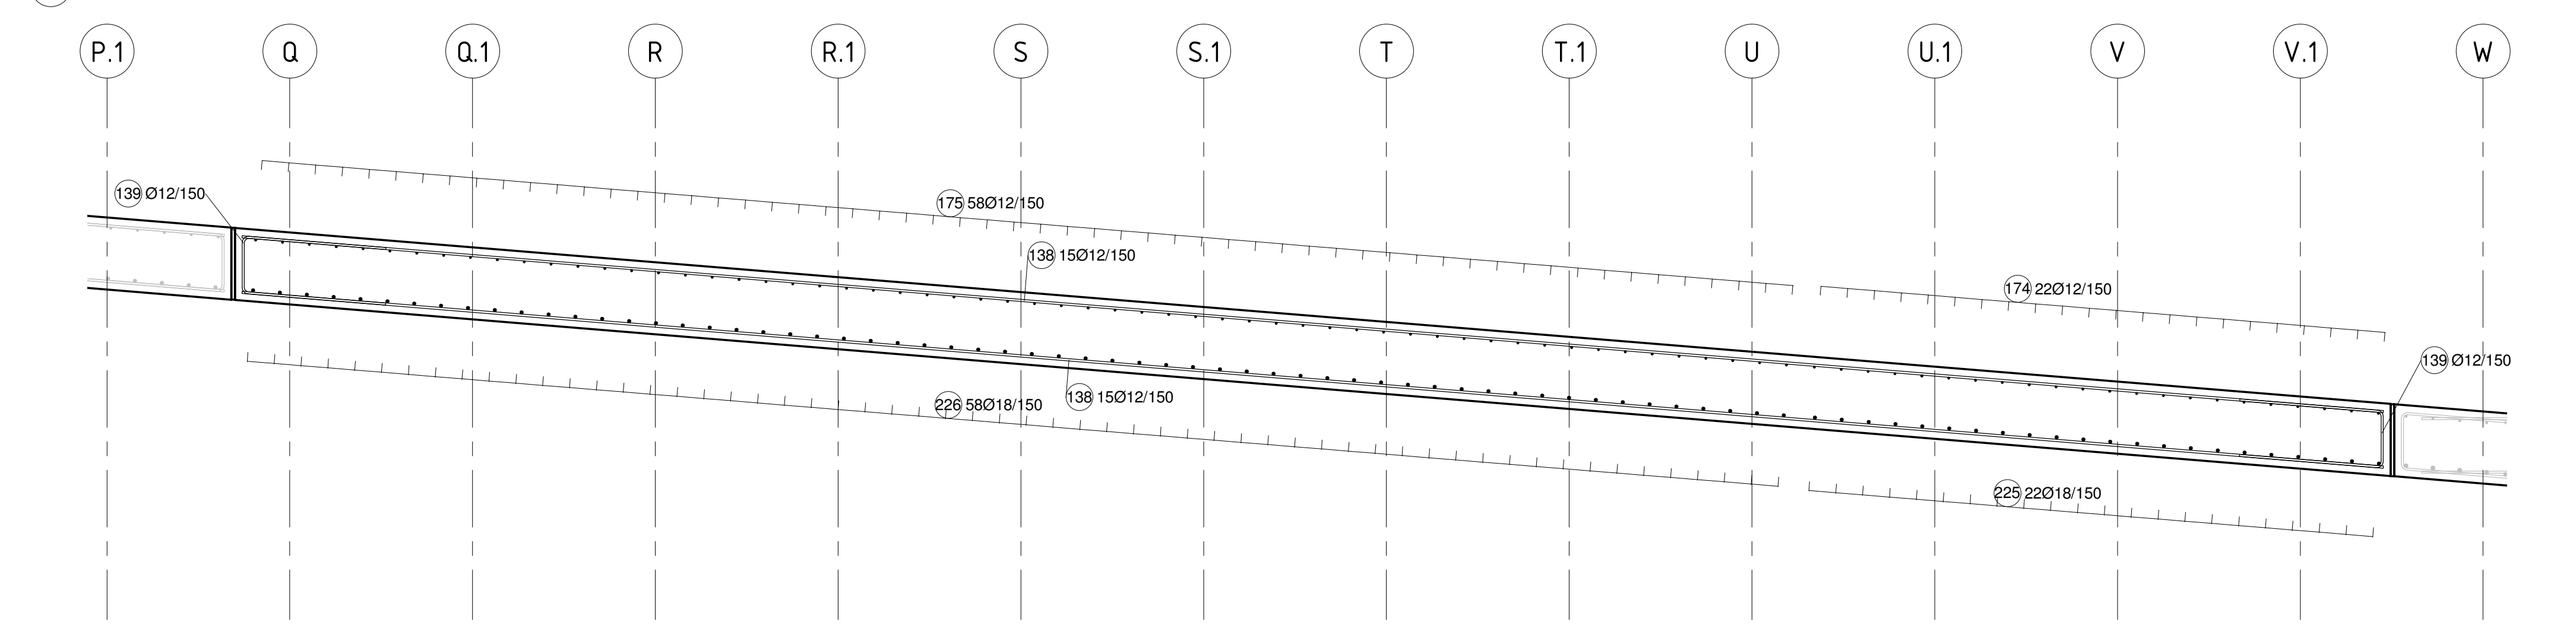


2 Přčný řez_vy - DL2.1 | M 1 : 25

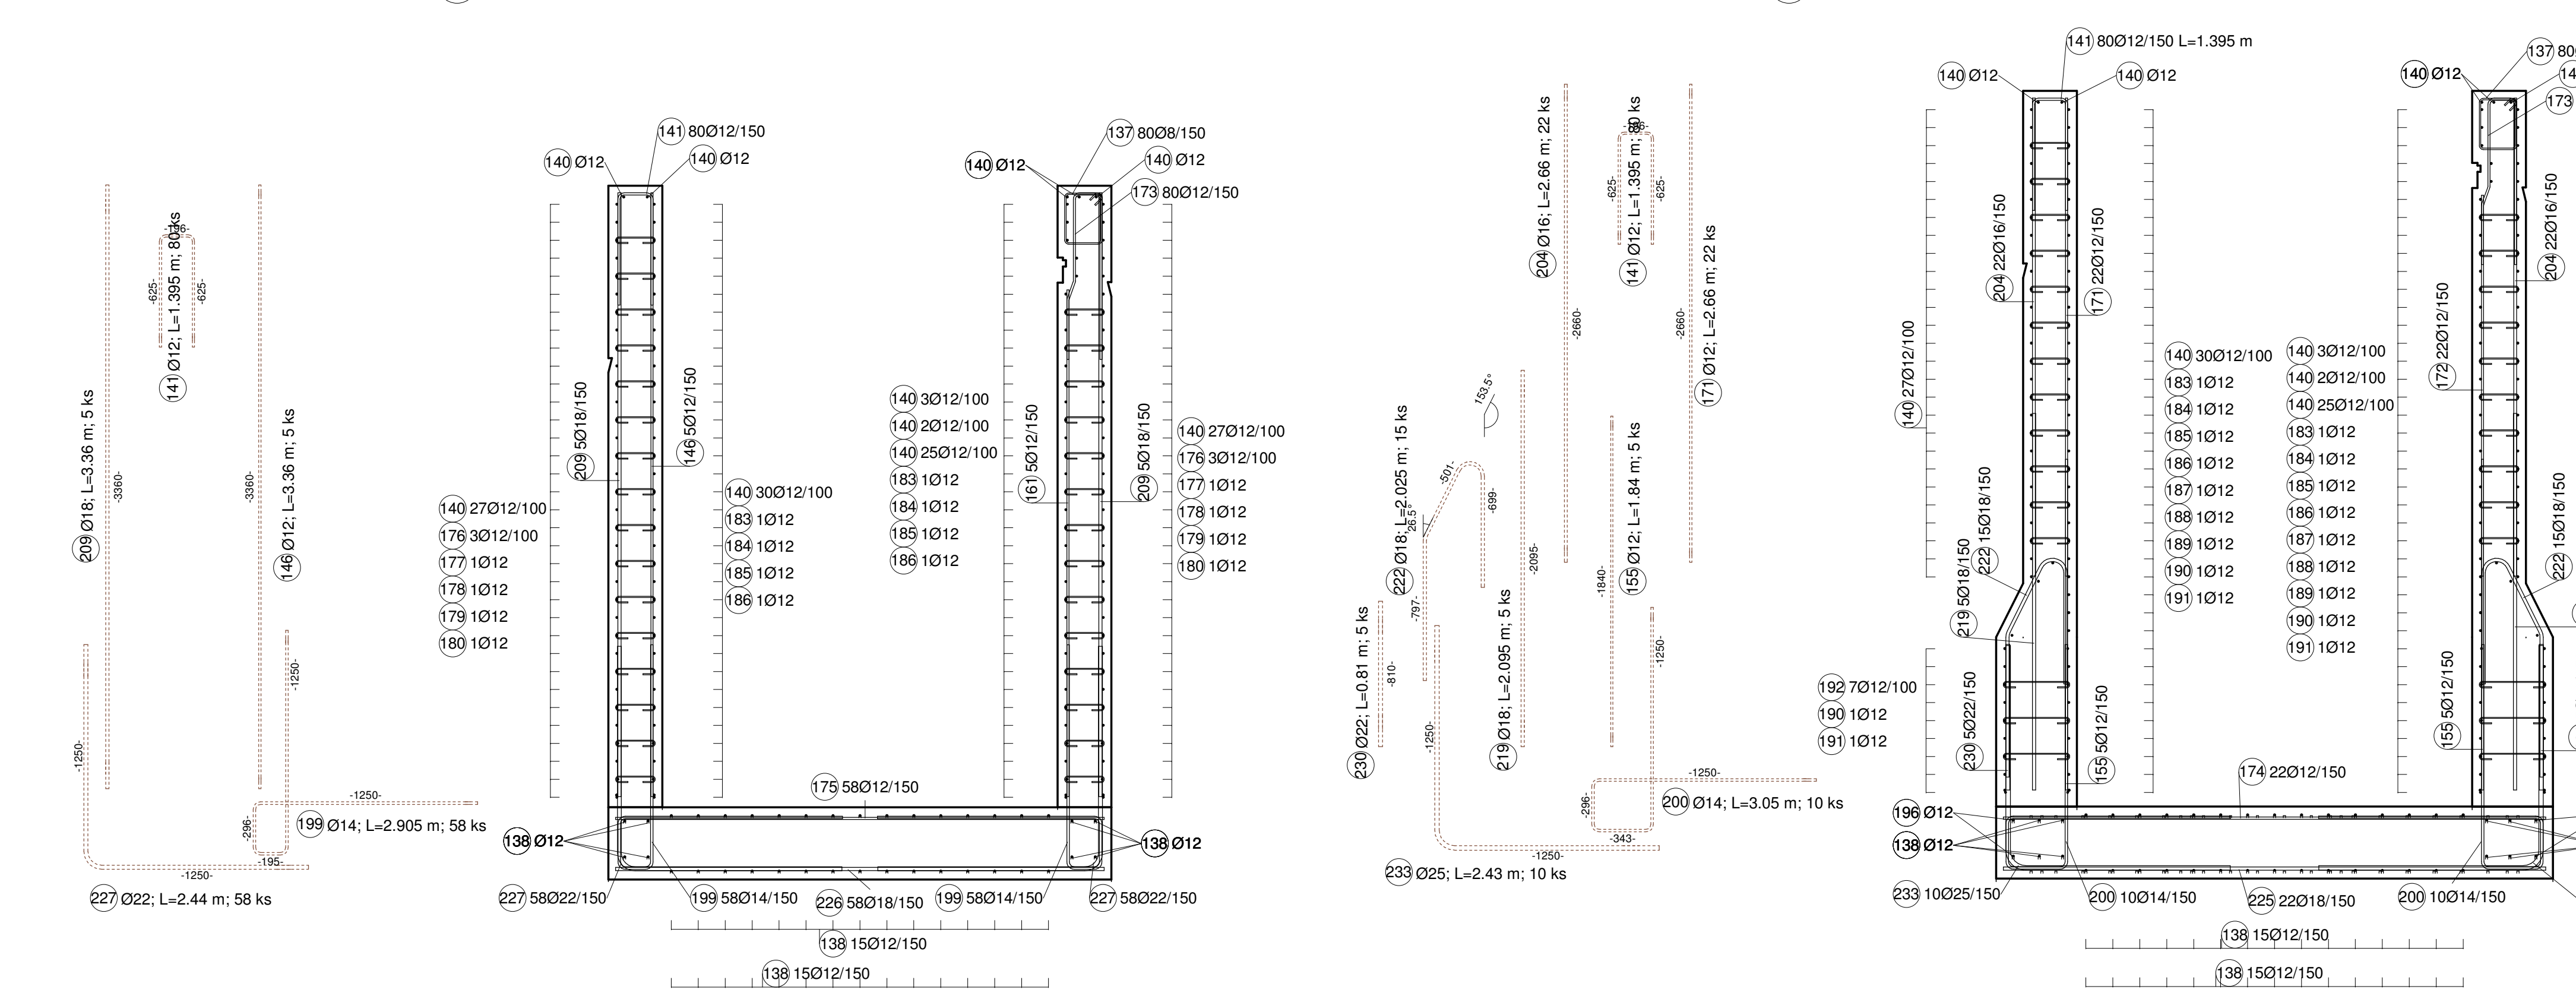



1 Přčný řez_vy - DL2.2 | M 1 : 25

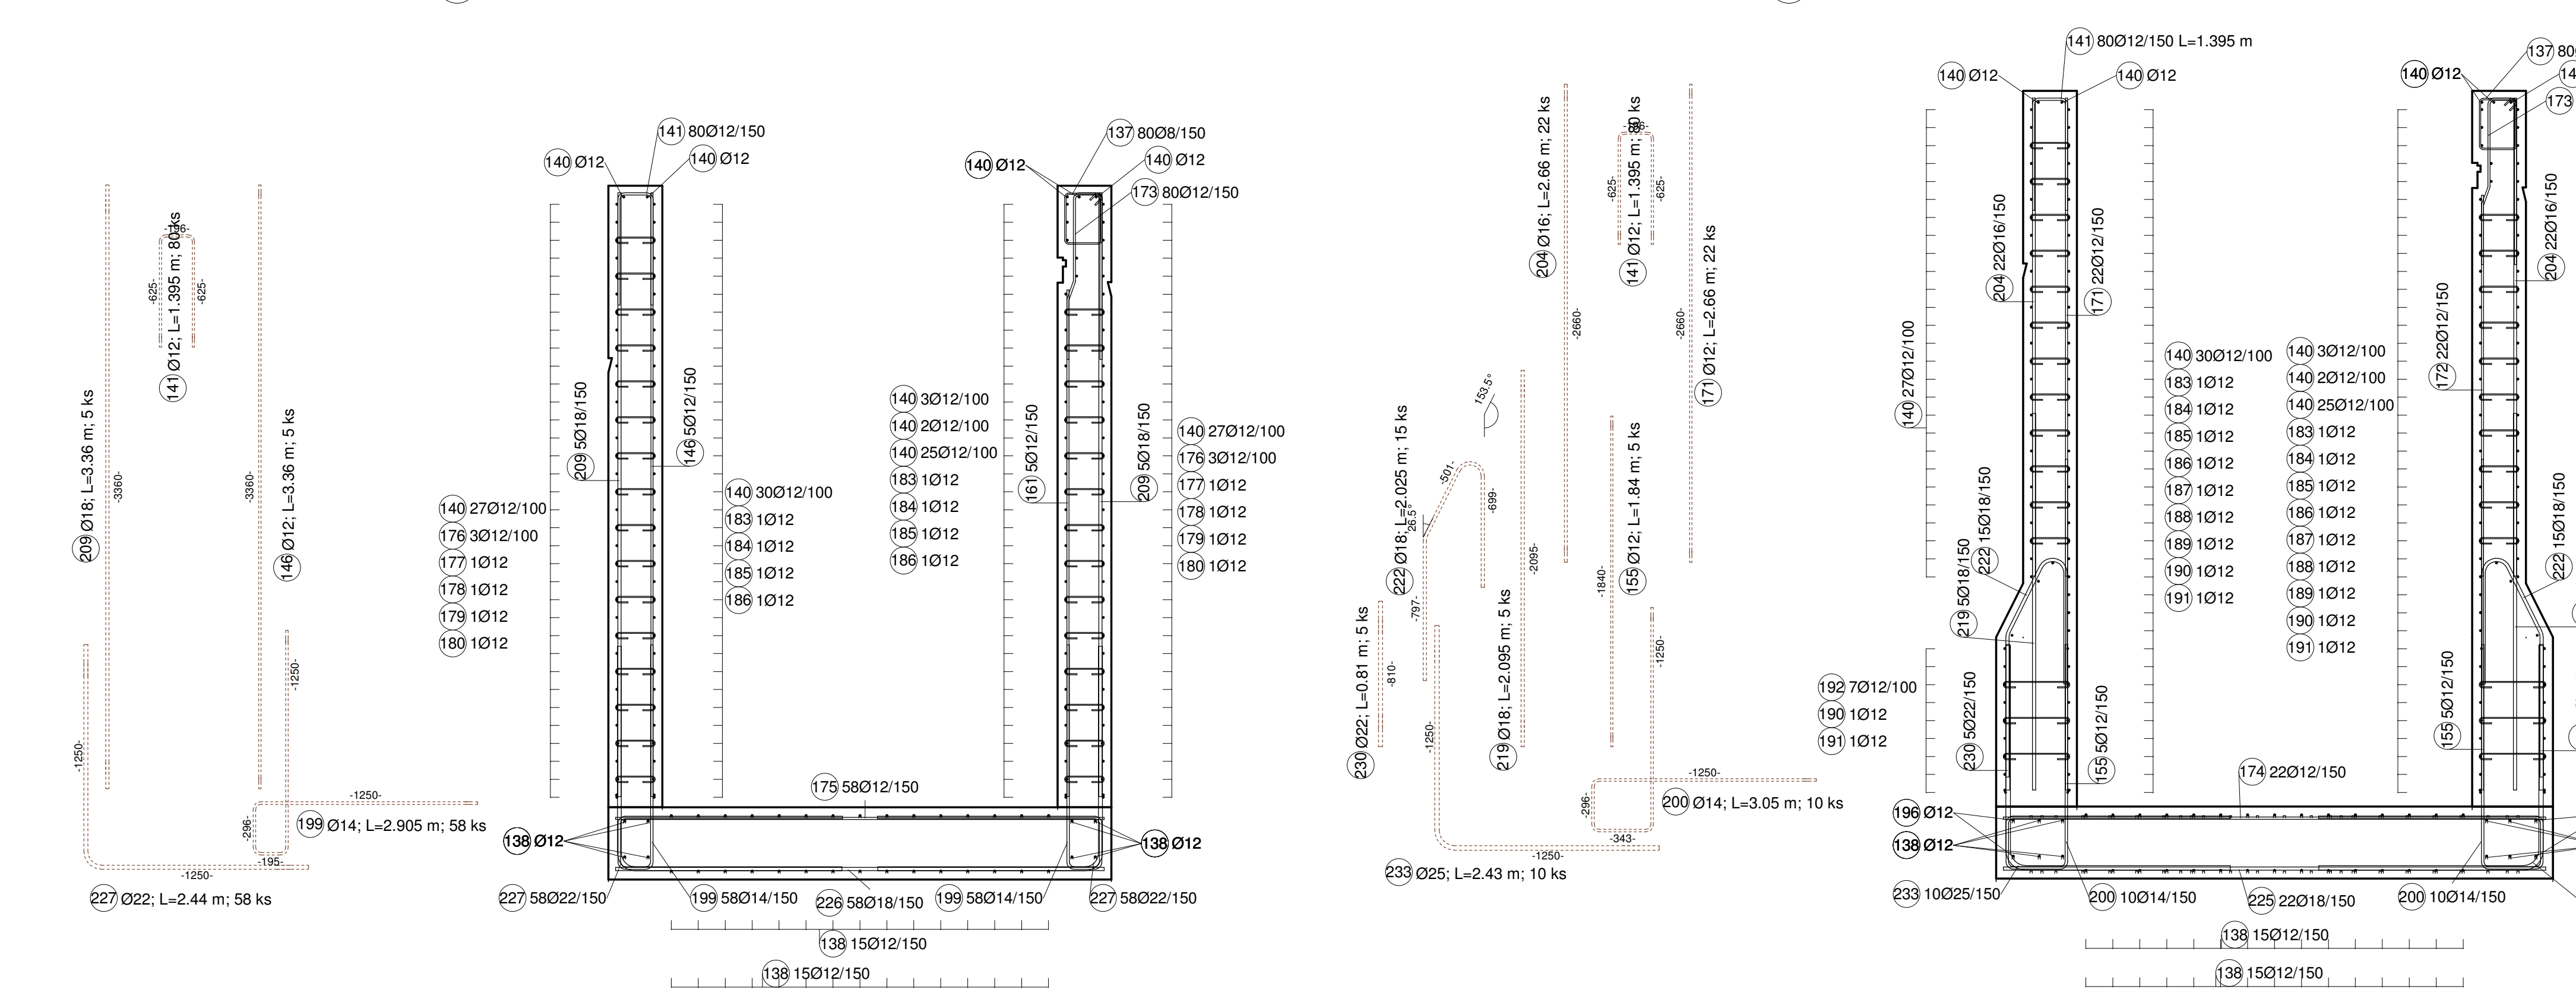

5 Podchod_stěny_vy - DL2 | M 1 : 25

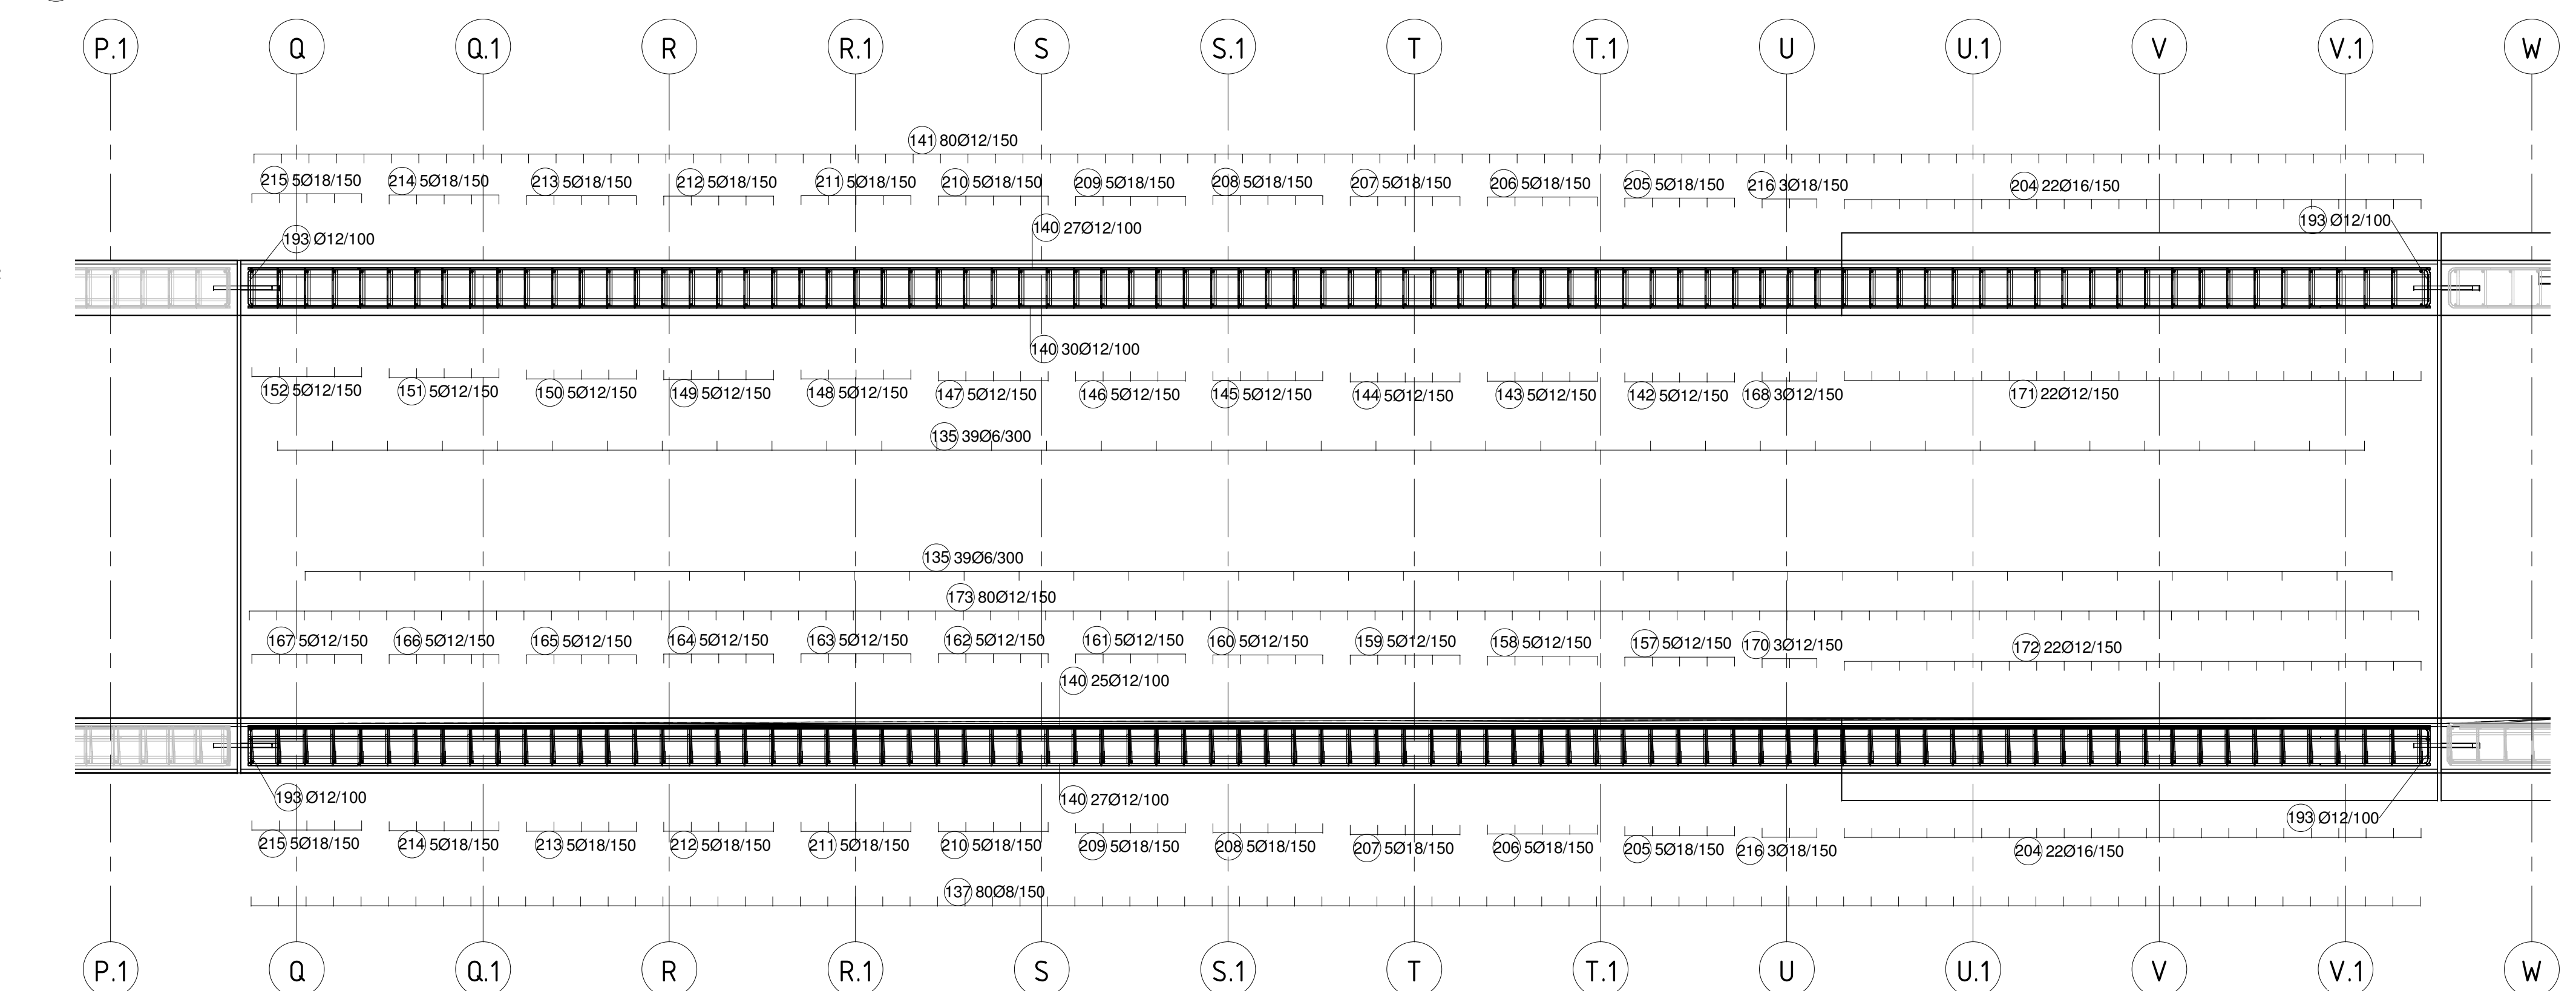

3 Podélný řez stěnou_vy - DL2 | M 1 : 25

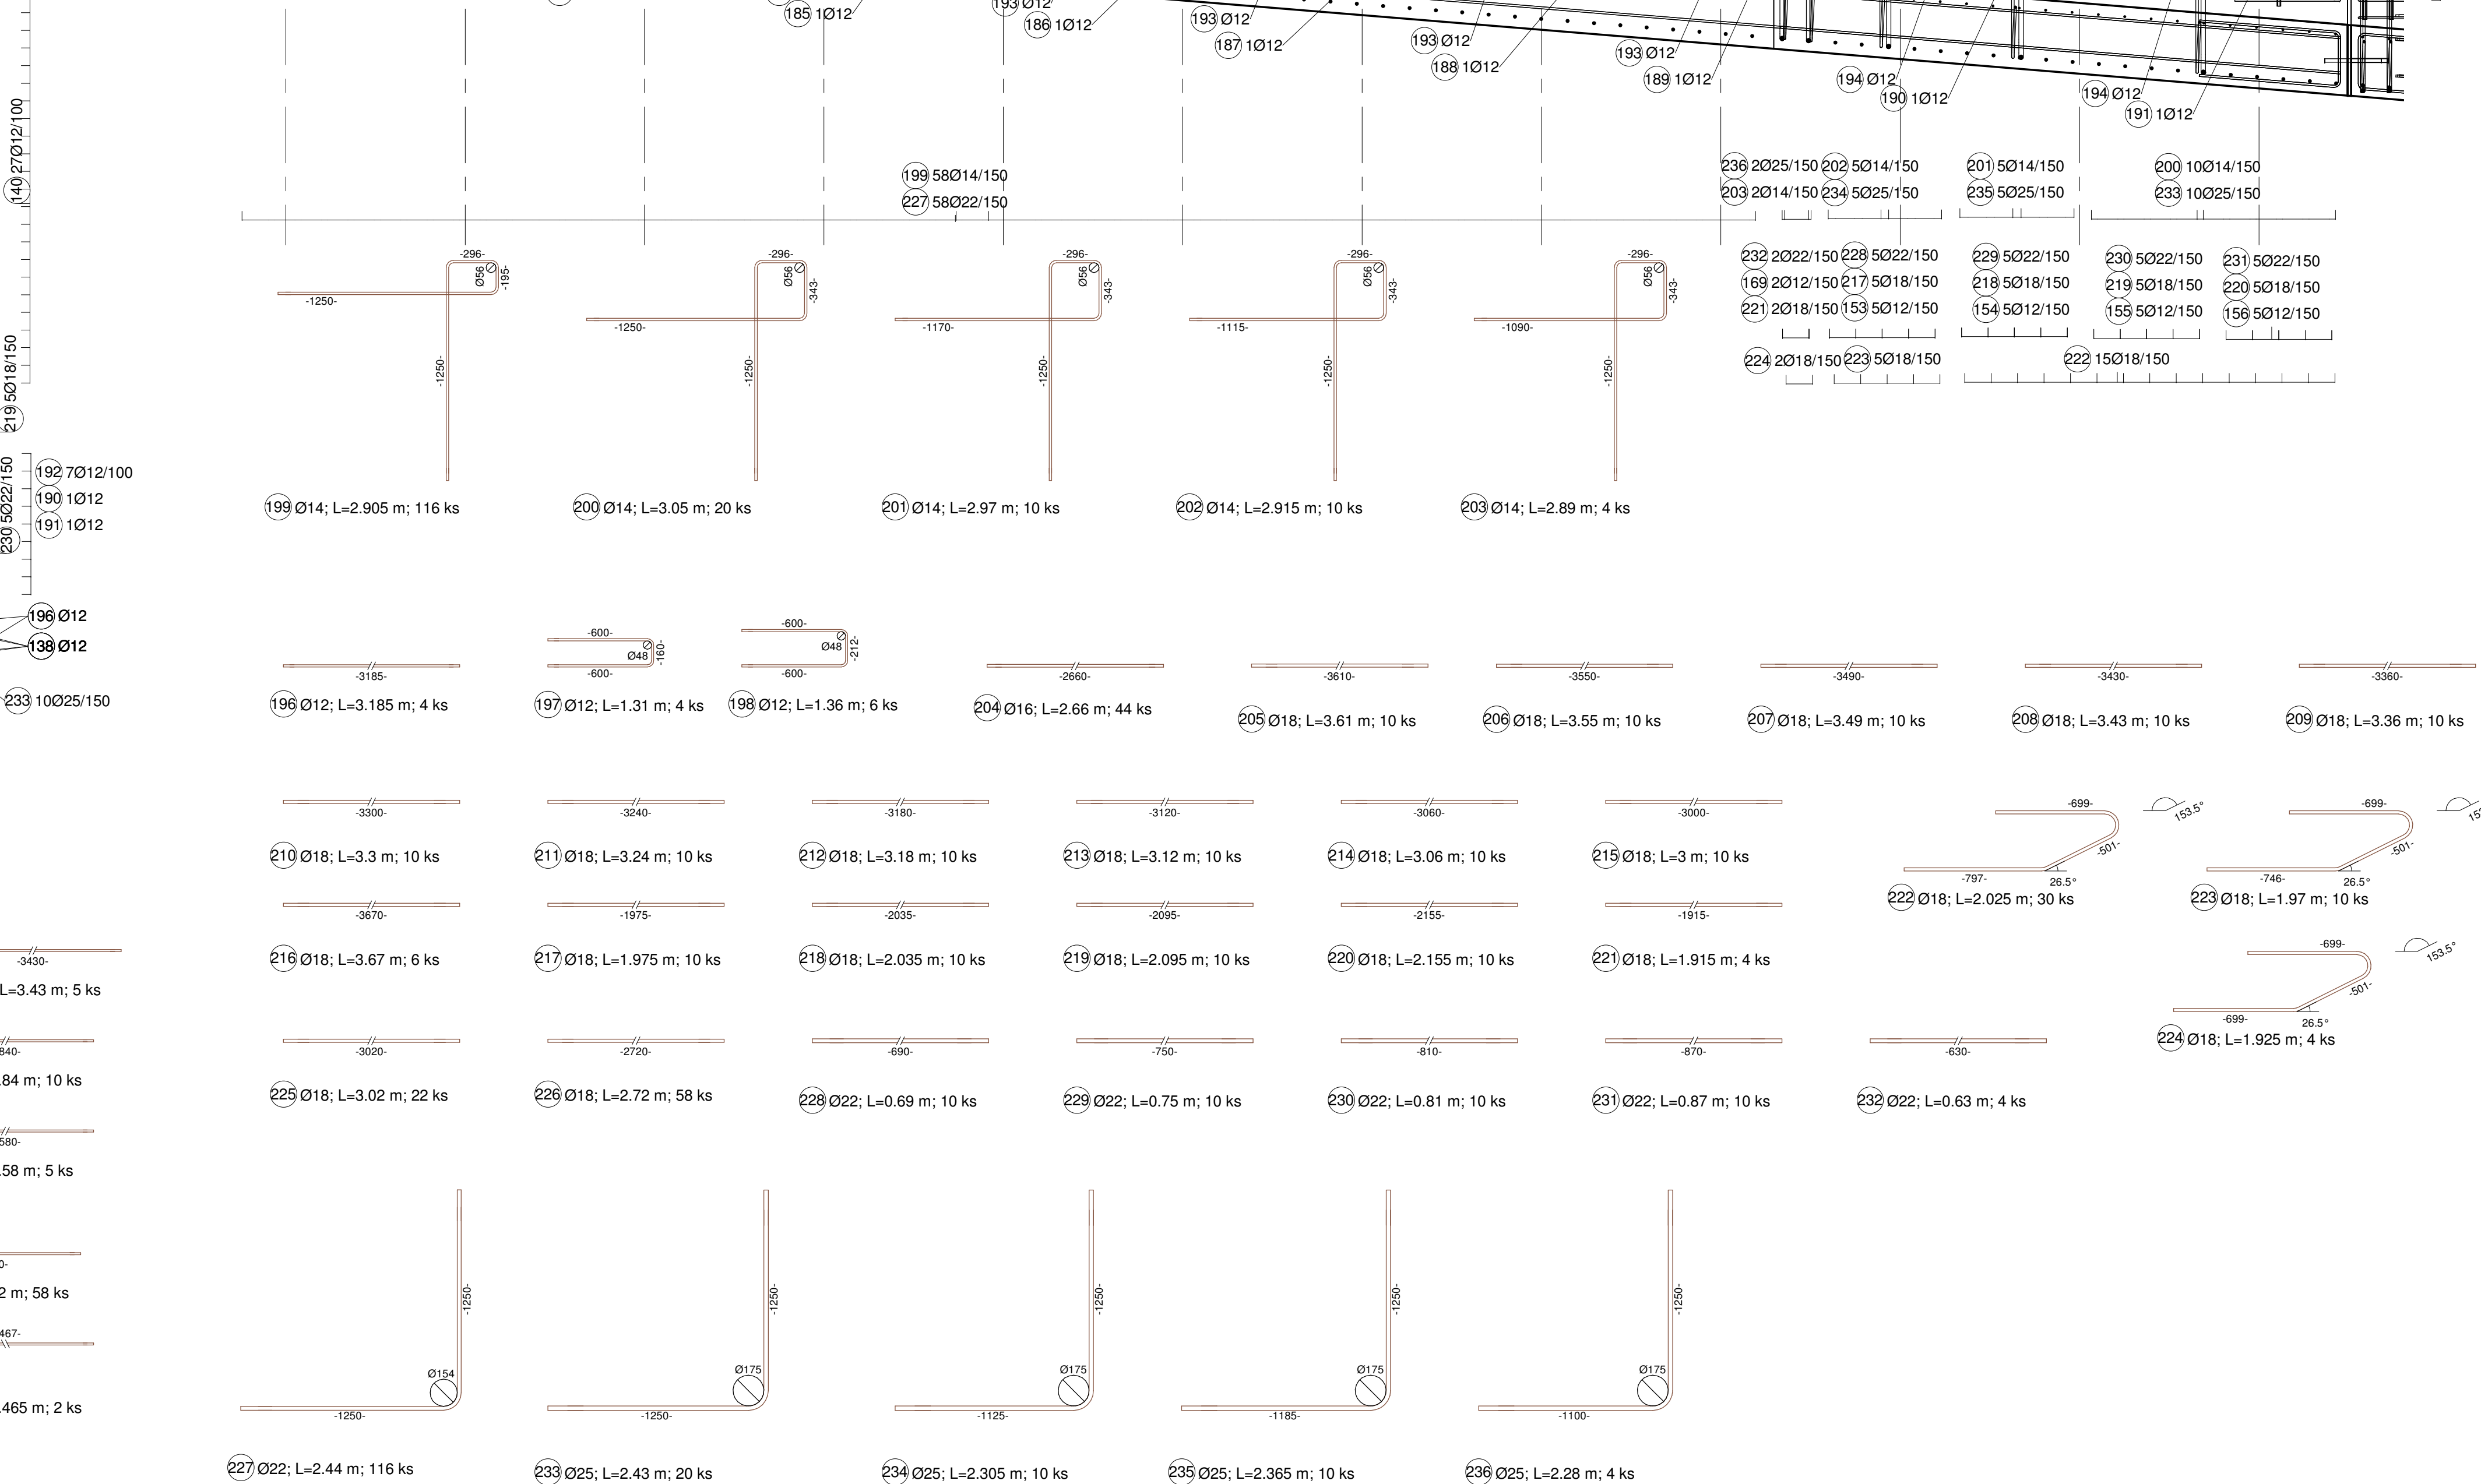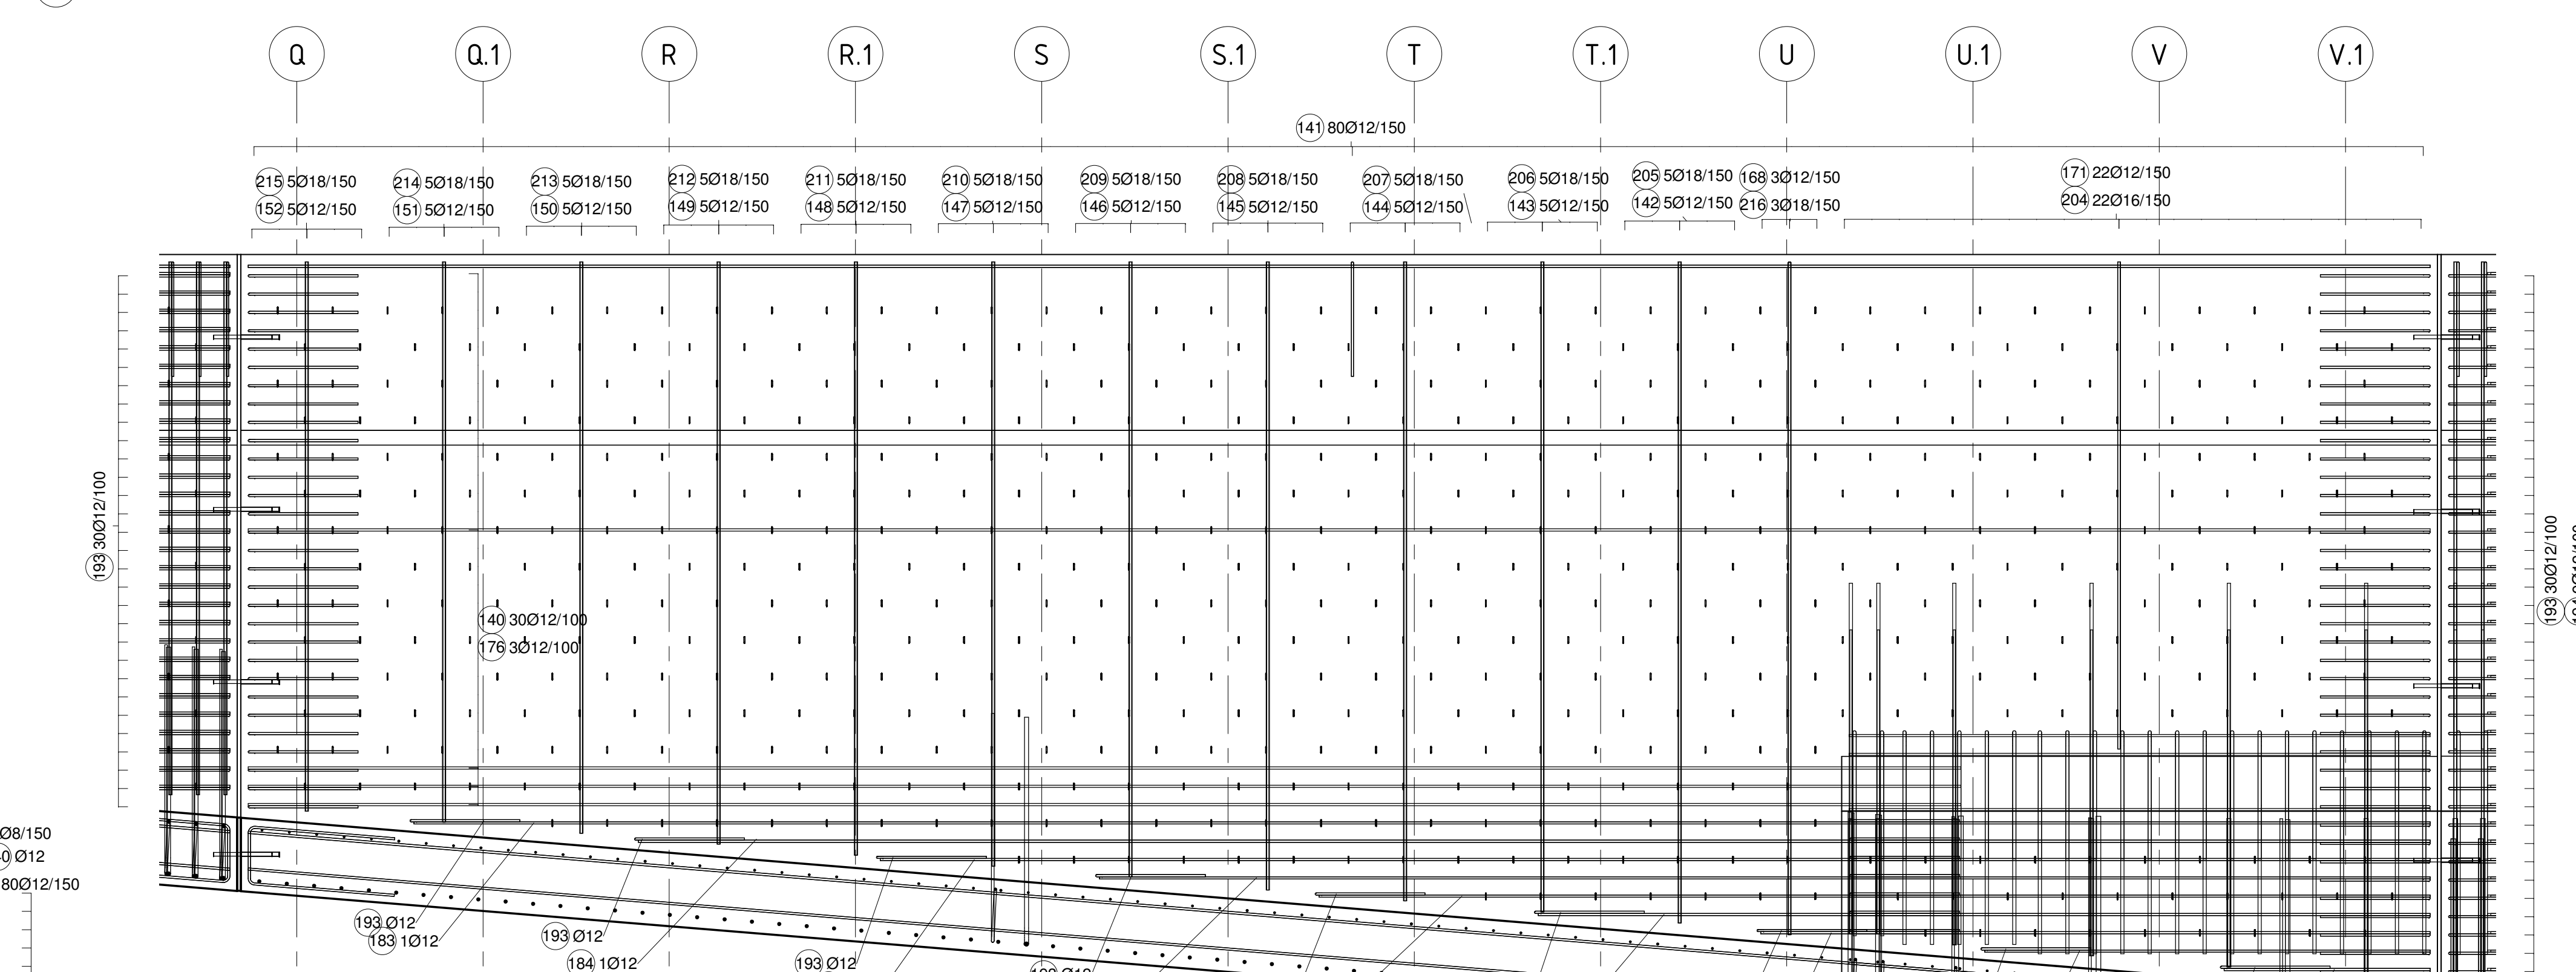

Výkaz výztuže DL2														
Výkres číslo	Číslo položky	Průměr tyče [mm]	Max. délka tyče [mm]	Sada s průměrnou délkou	Max. KS	Celková délka [m]	Obrázek	A [mm]	B [mm]	C [mm]	D [mm]	E [mm]	Hmotnost [kg]	Kód chybu

Výkaz výztuže DL2																			
Výkres číslo	Číslo položky	Průměr tyče [mm]	Max. délka tyče [mm]	Sada s průměrnou délkou	Max. KS	Celková délka [m]	Obrázek	A [mm]	B [mm]	C [mm]	D [mm]	E [mm]	Hmotnost [kg]	Kód chybu	Prům. chybu [mm]	Hák 01 [mm]	Hák 02 [mm]		
5885,24																6549,67			
Celková součet																			