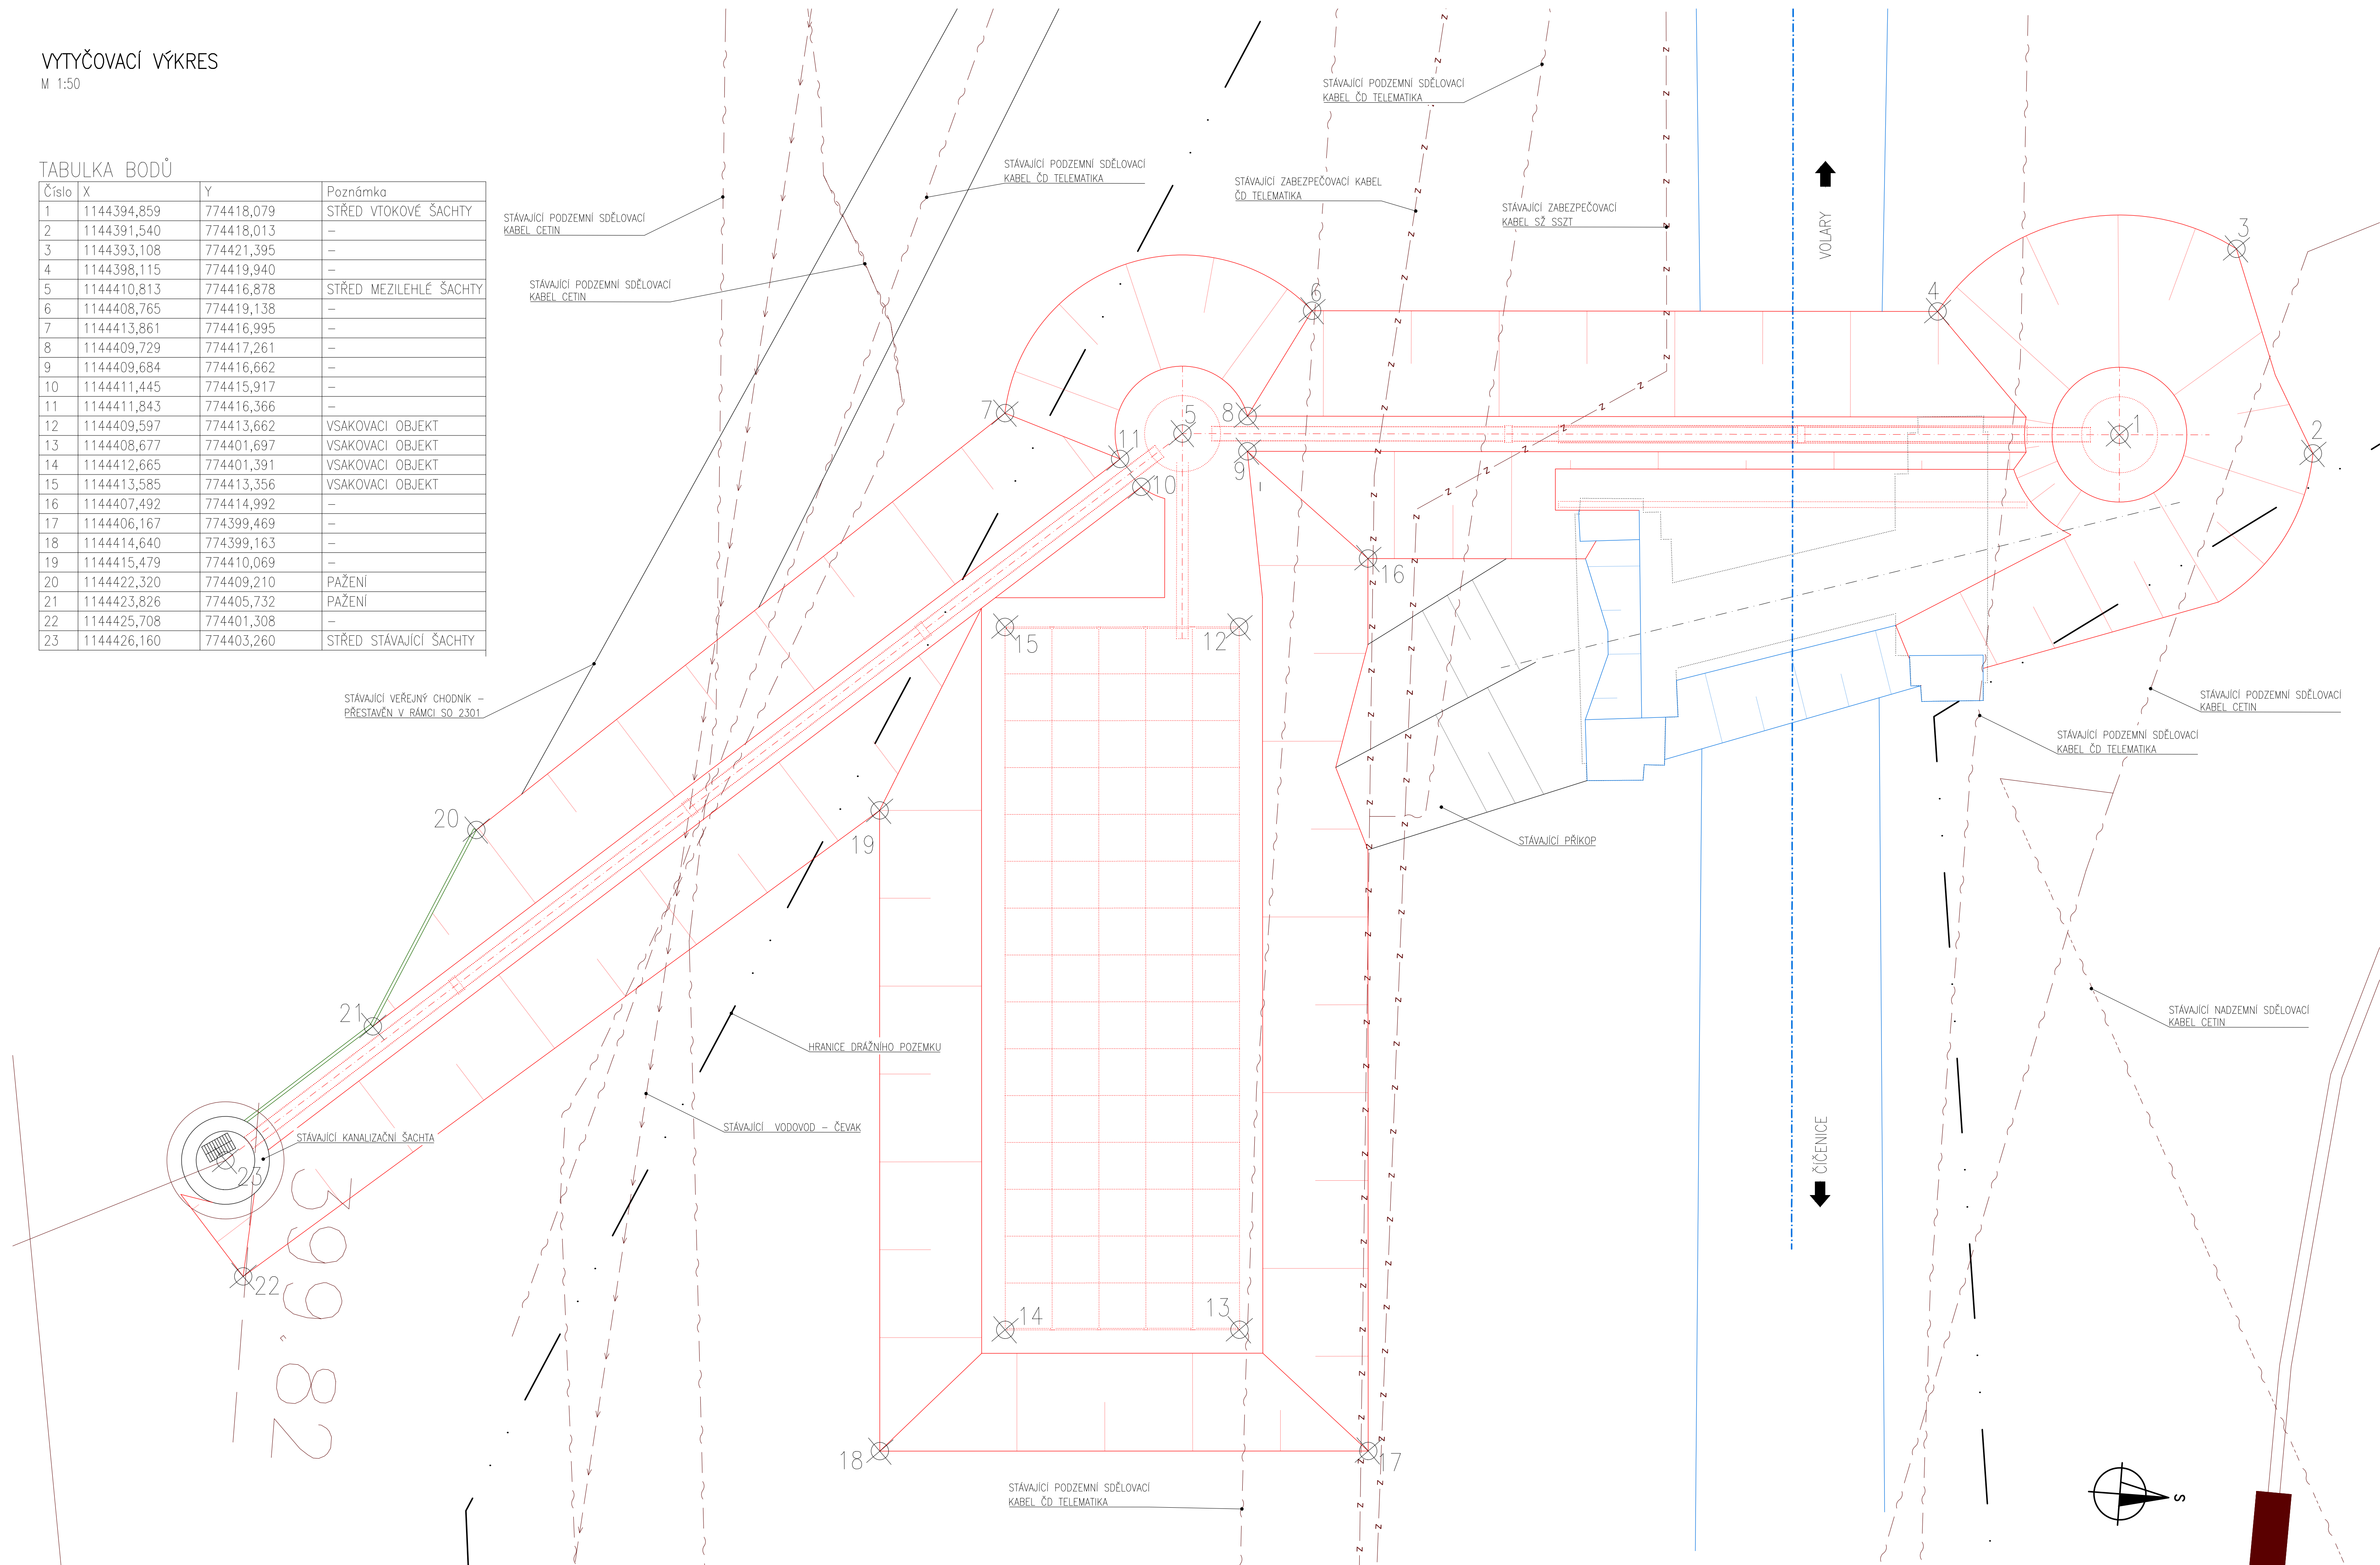


M 1:50

Číslo	X	Y	Poznámka
1	1144394,859	774418,079	STŘED VTKOVÉ ŠACHTY
2	1144391,540	774418,013	—
3	1144393,108	774421,395	—
4	1144398,115	774419,940	—
5	1144410,813	774416,878	STŘED MEZILEHLÉ ŠACHTY
6	1144408,765	774419,138	—
7	1144413,861	774416,995	—
8	1144409,729	774417,261	—
9	1144409,684	774416,662	—
10	1144411,445	774415,917	—
11	1144411,843	774416,366	—
12	1144409,597	774413,662	VSÁKOVACÍ OBJEKT
13	1144408,677	774401,697	VSÁKOVACÍ OBJEKT
14	1144412,665	774401,391	VSÁKOVACÍ OBJEKT
15	1144413,585	774413,356	VSÁKOVACÍ OBJEKT
16	1144407,492	774414,992	—
17	1144406,167	774399,469	—
18	1144414,640	774399,163	—
19	1144415,479	774410,069	—
20	1144422,320	774409,210	PAŽENÍ
21	1144423,826	774405,732	PAŽENÍ
22	1144425,708	774401,308	—
23	1144426,160	774403,260	STŘED STÁVAJÍCÍ ŠACHTY

[illegible]