




MÍSTO DĚLENÍ DÍLCŮ

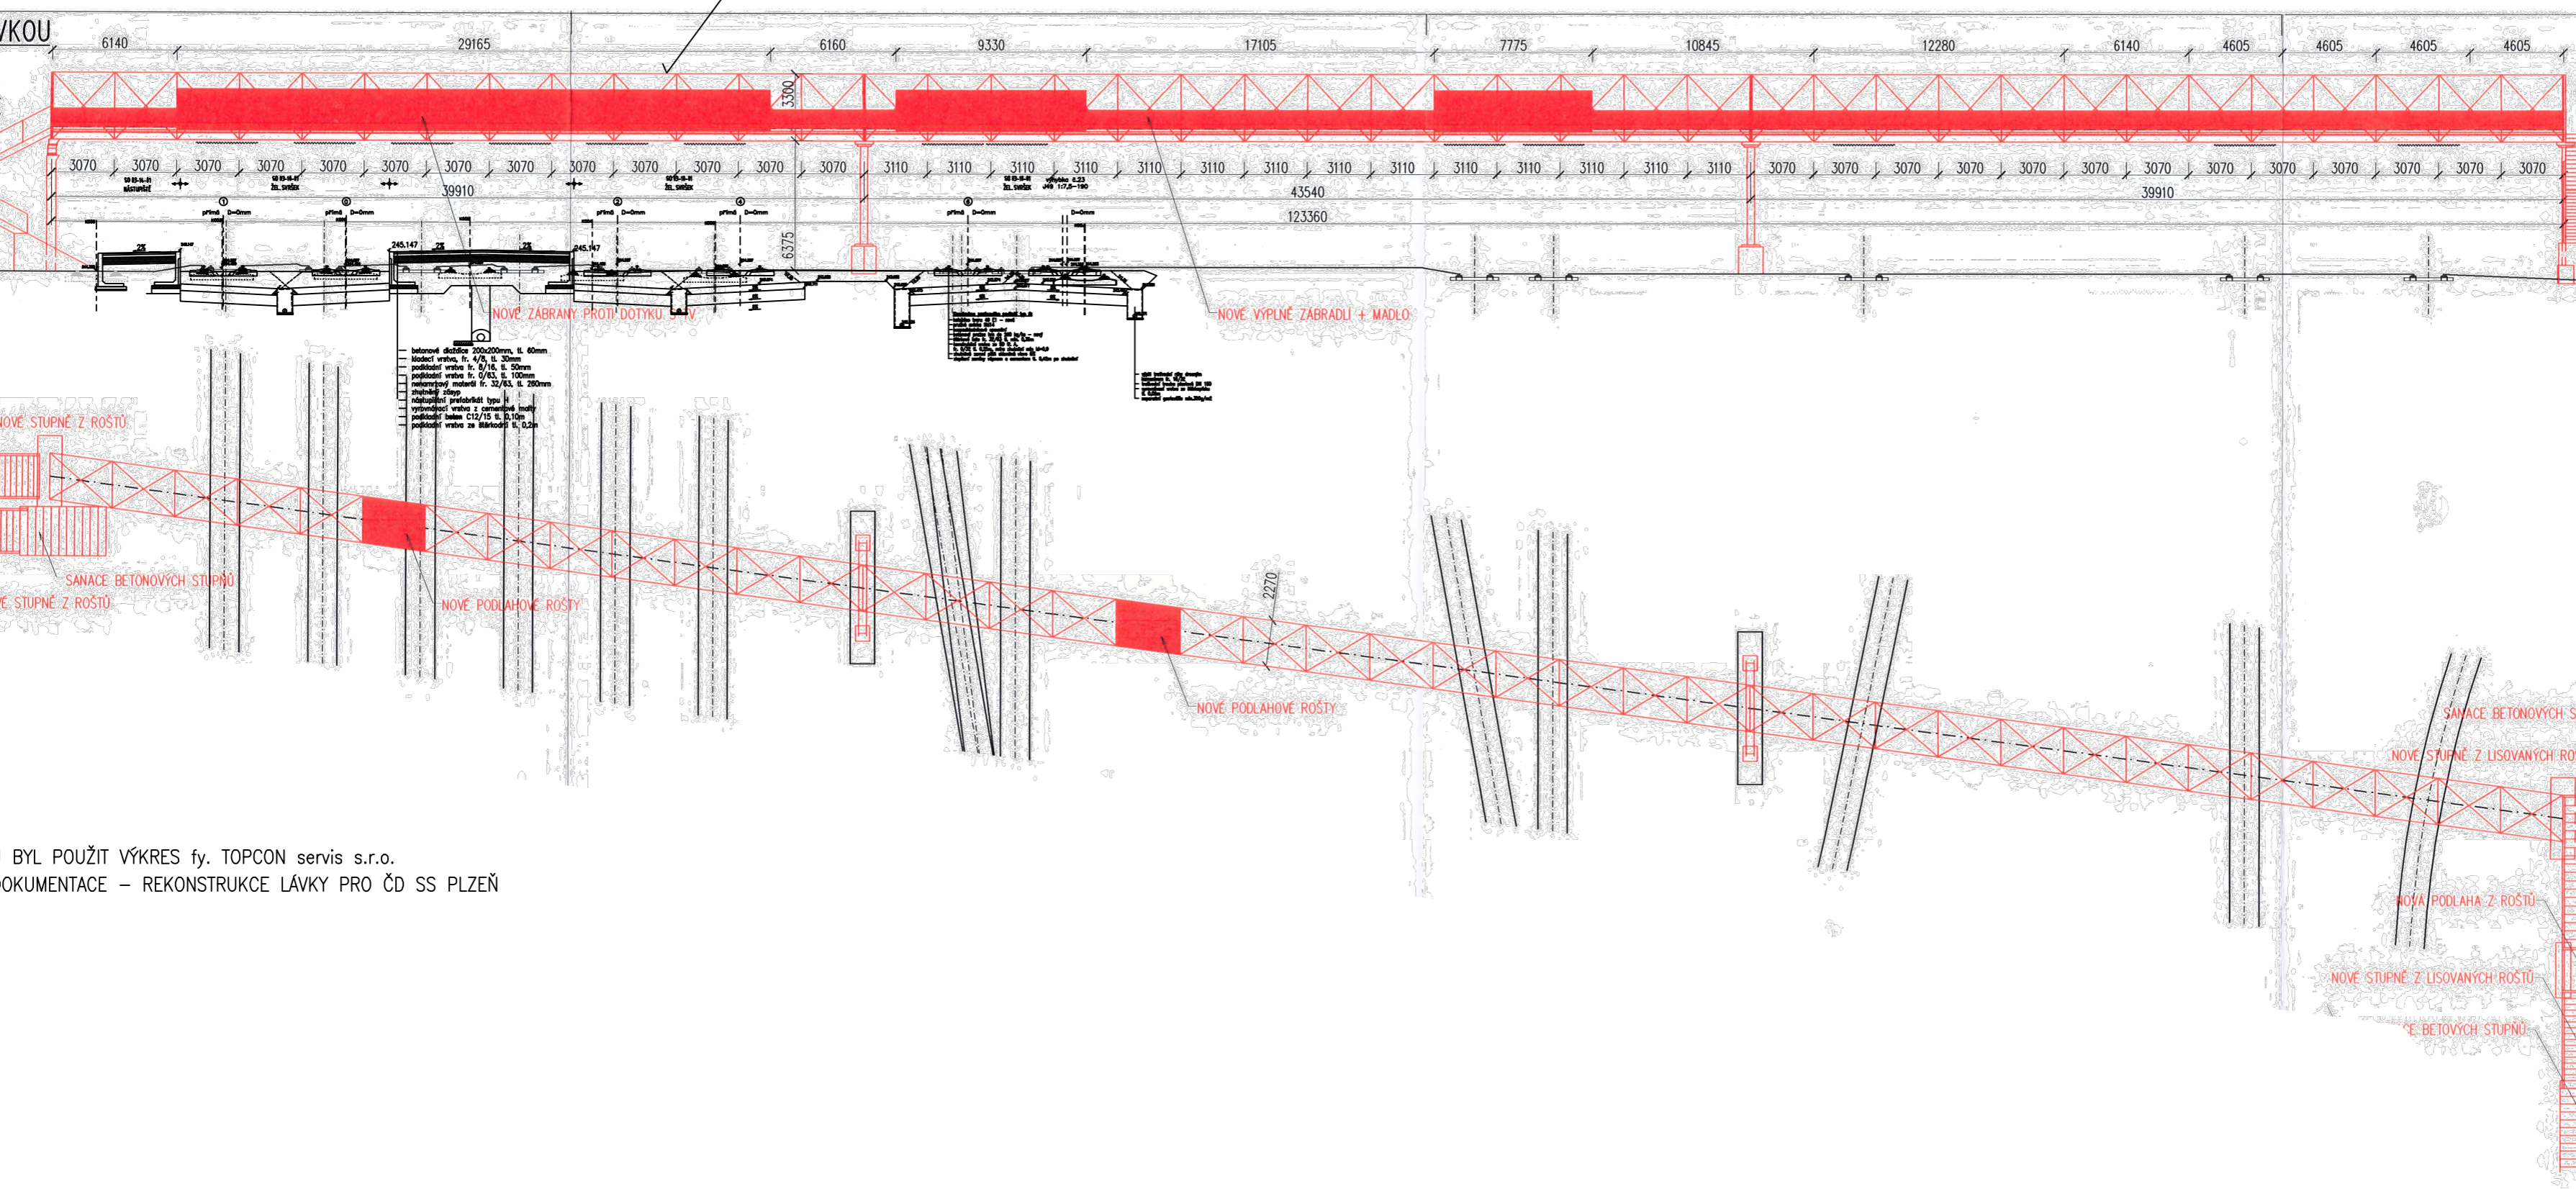

BYL POUŽIT VÝKRES fy. TOPCON servis s.r.o.  
 OKUMENTACE – REKONSTRUKCE LÁVKY PRO ČD SS PLZEŇ