
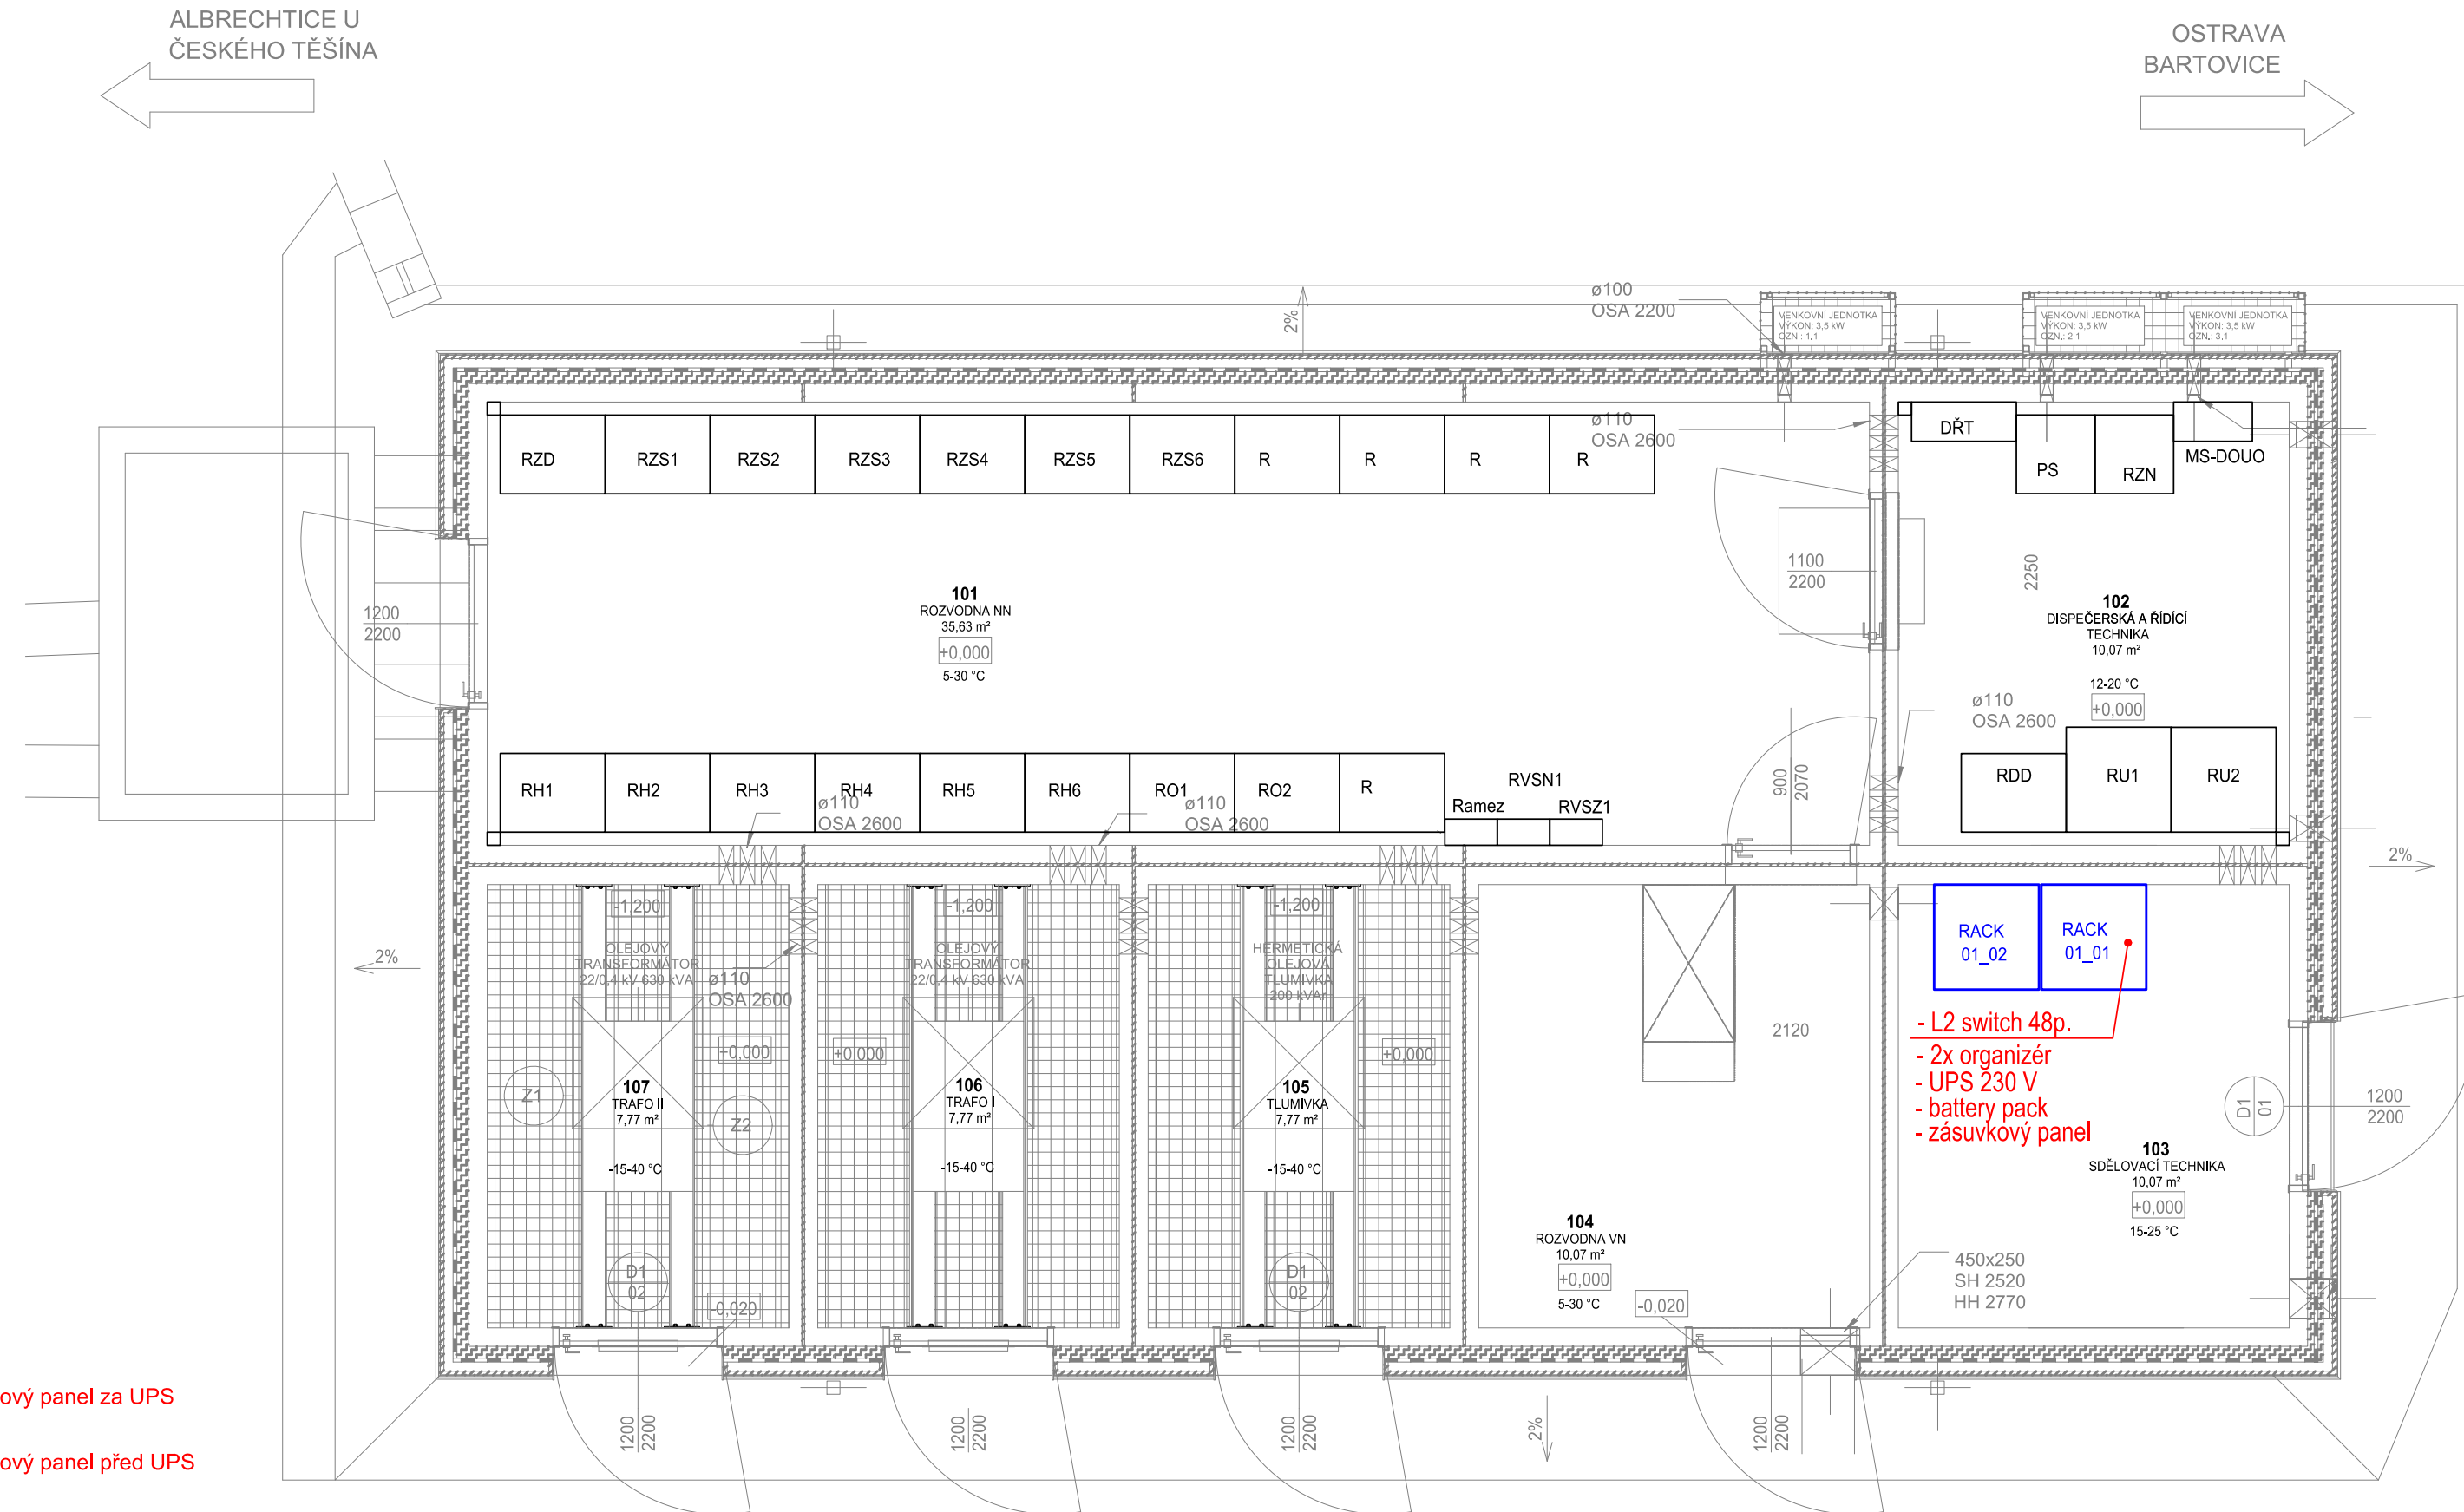




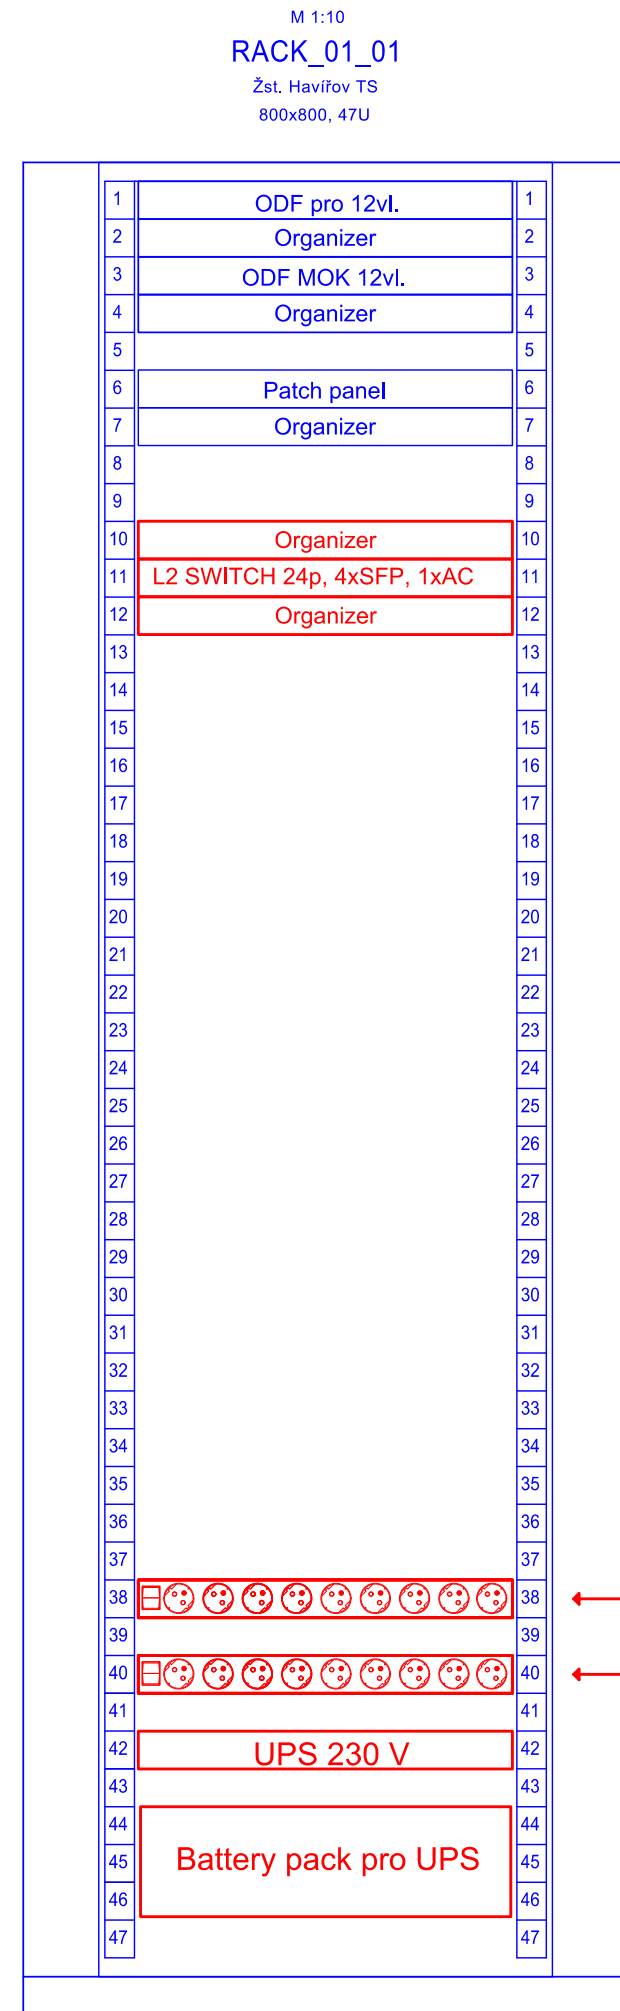

— Zařízení a propojení obsažená v tomto PS
— Zařízení a propojení obsažená v ostatních PS