




SPODNÍ VÝZTUŽ
M 1:50

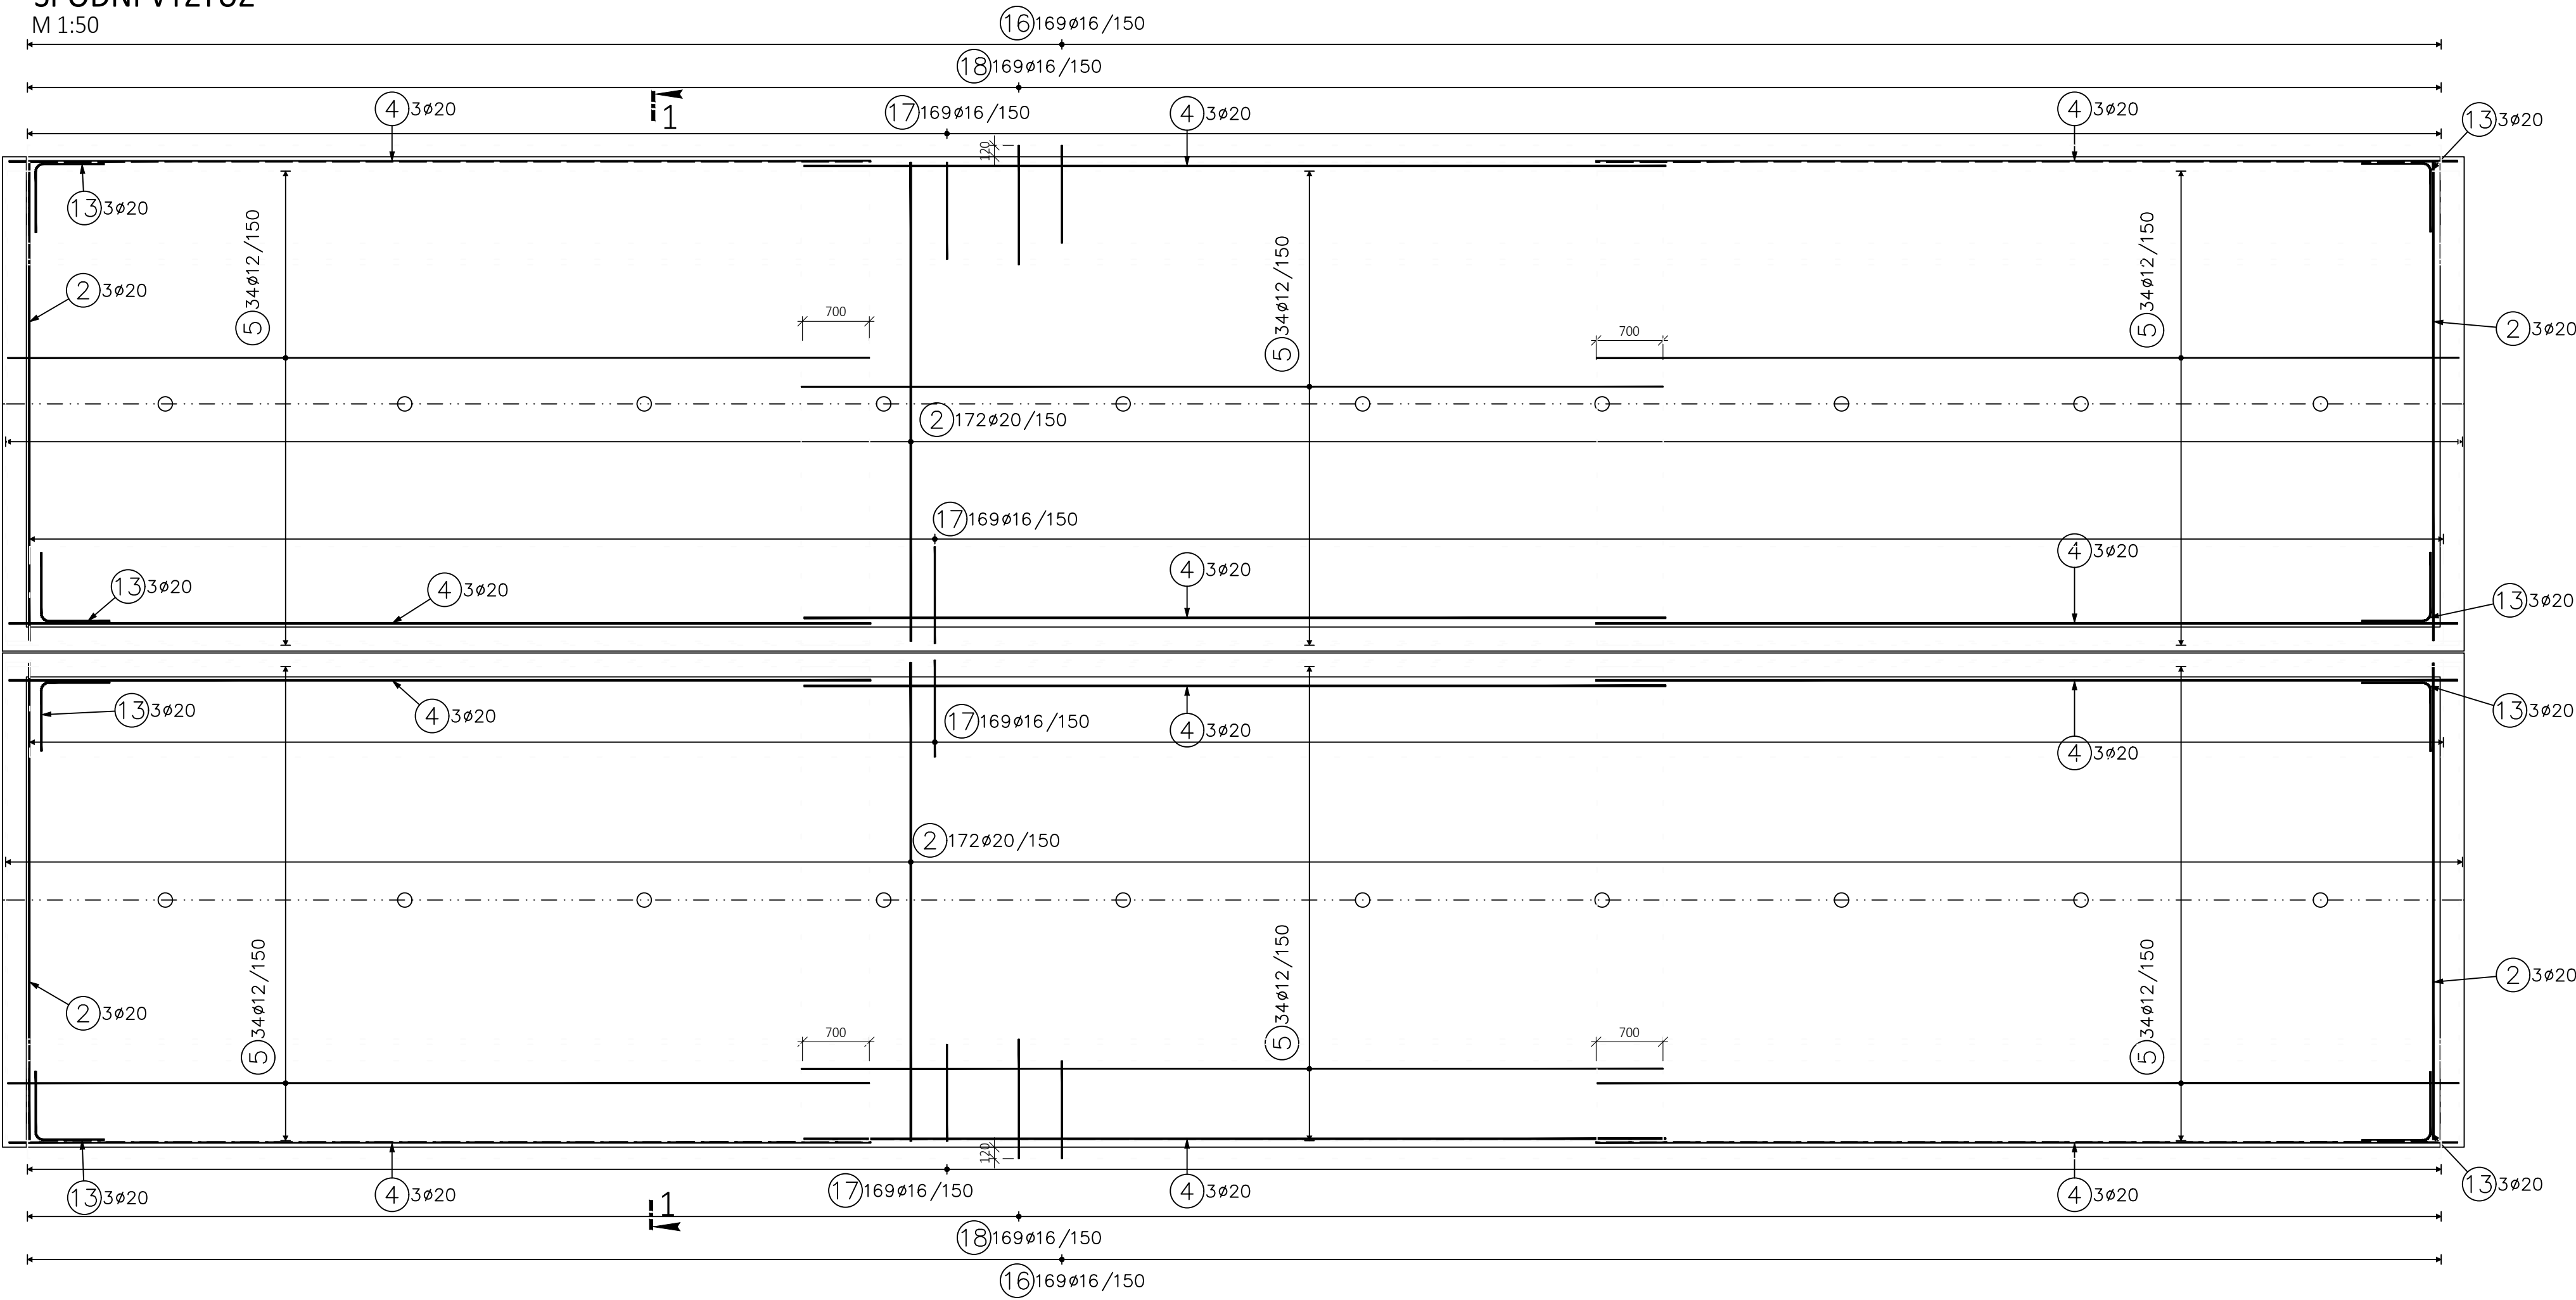


HORNÍ VÝZTUŽ
M 1:50

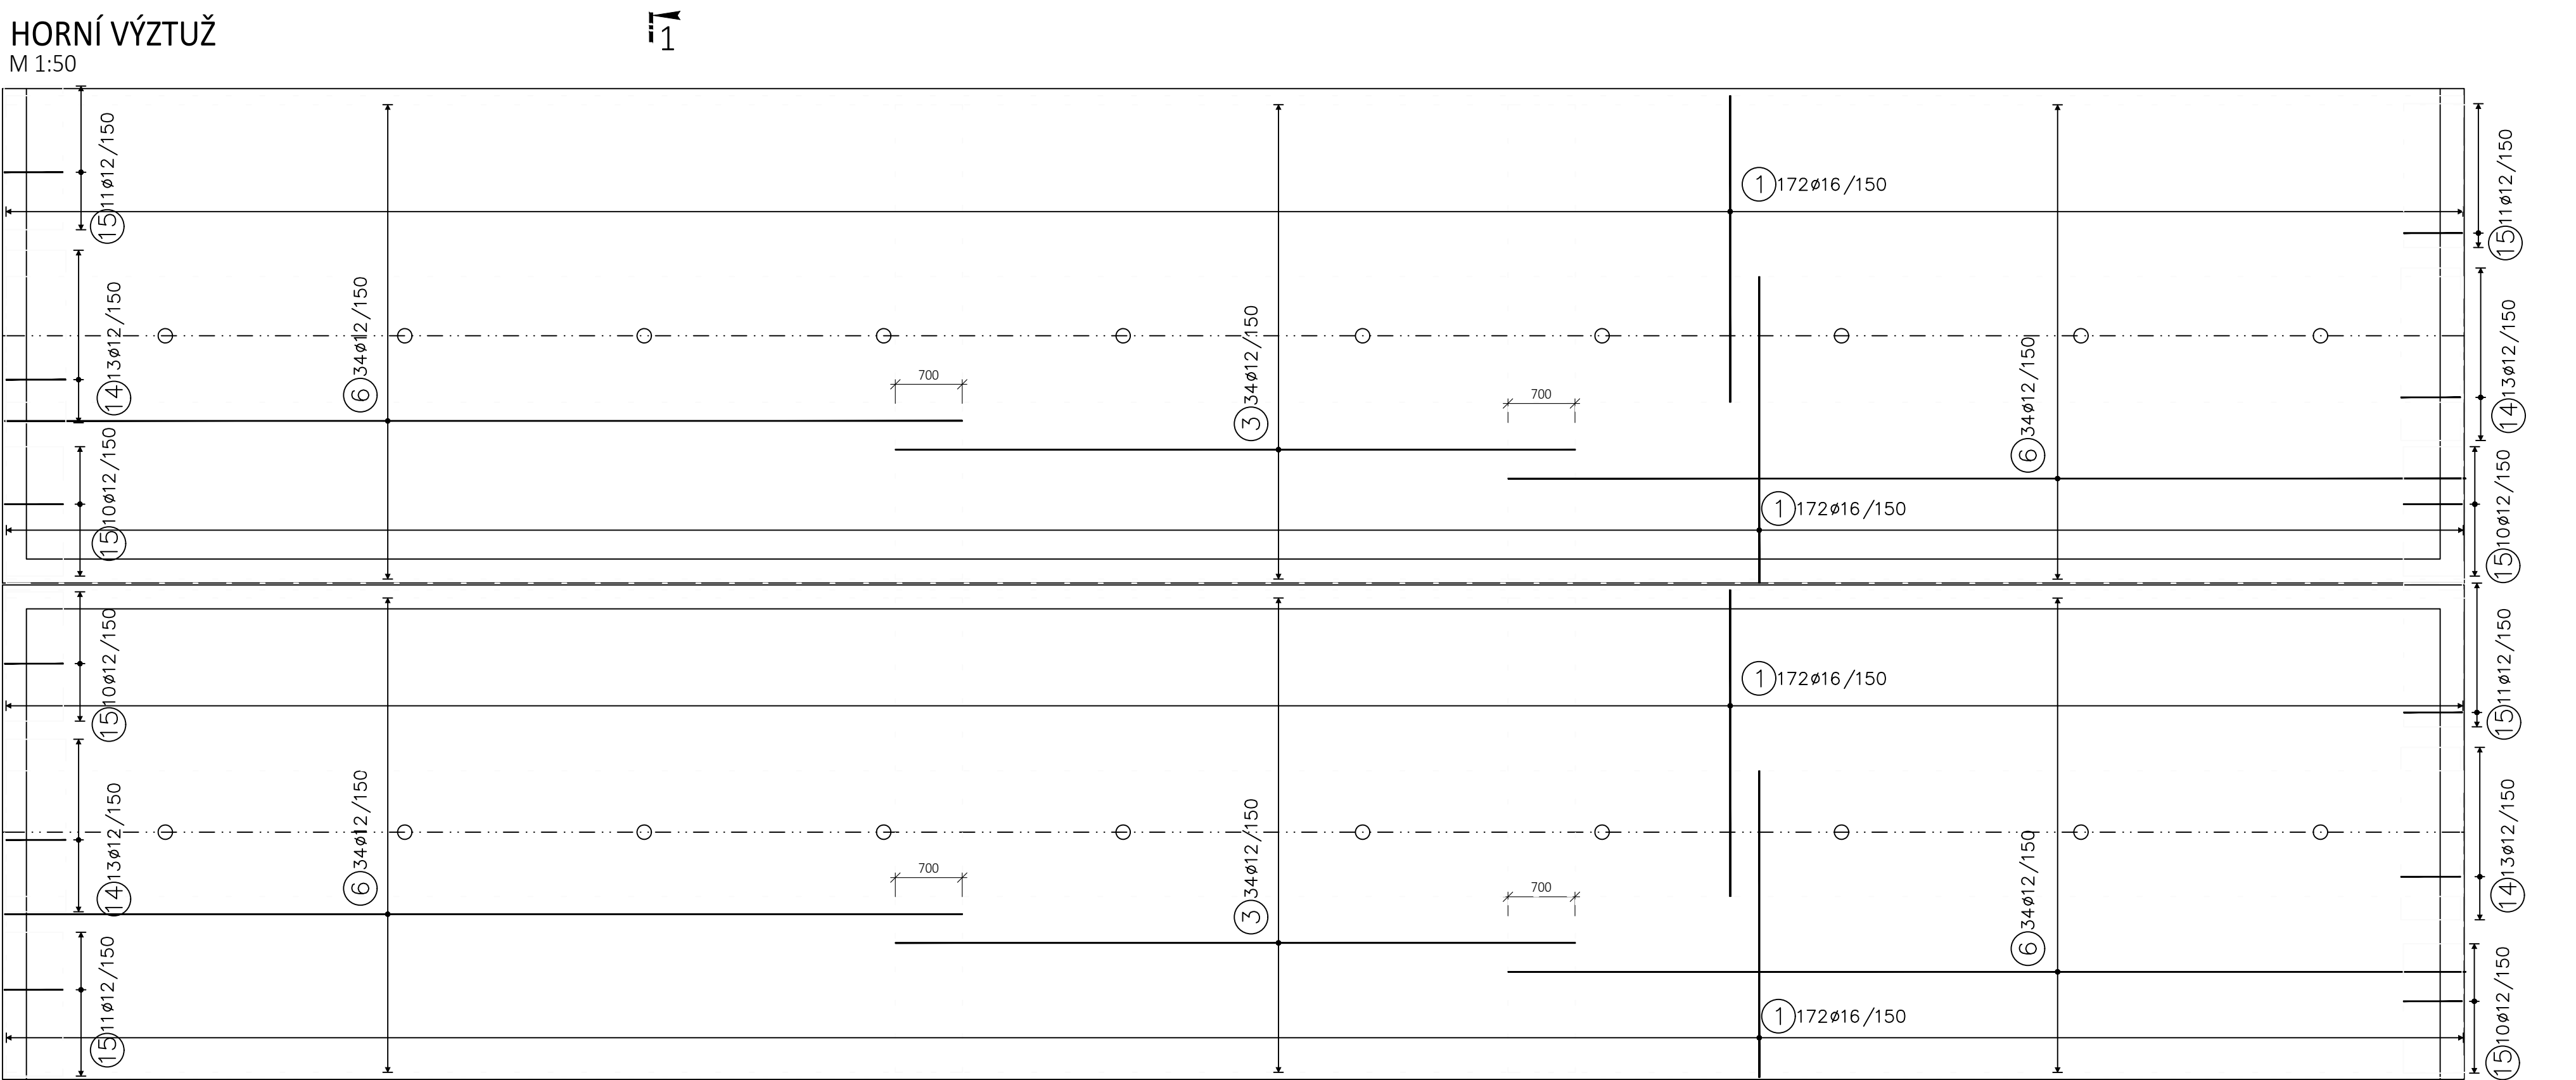


SMYKOVÁ VÝZTUŽ
M 1:50

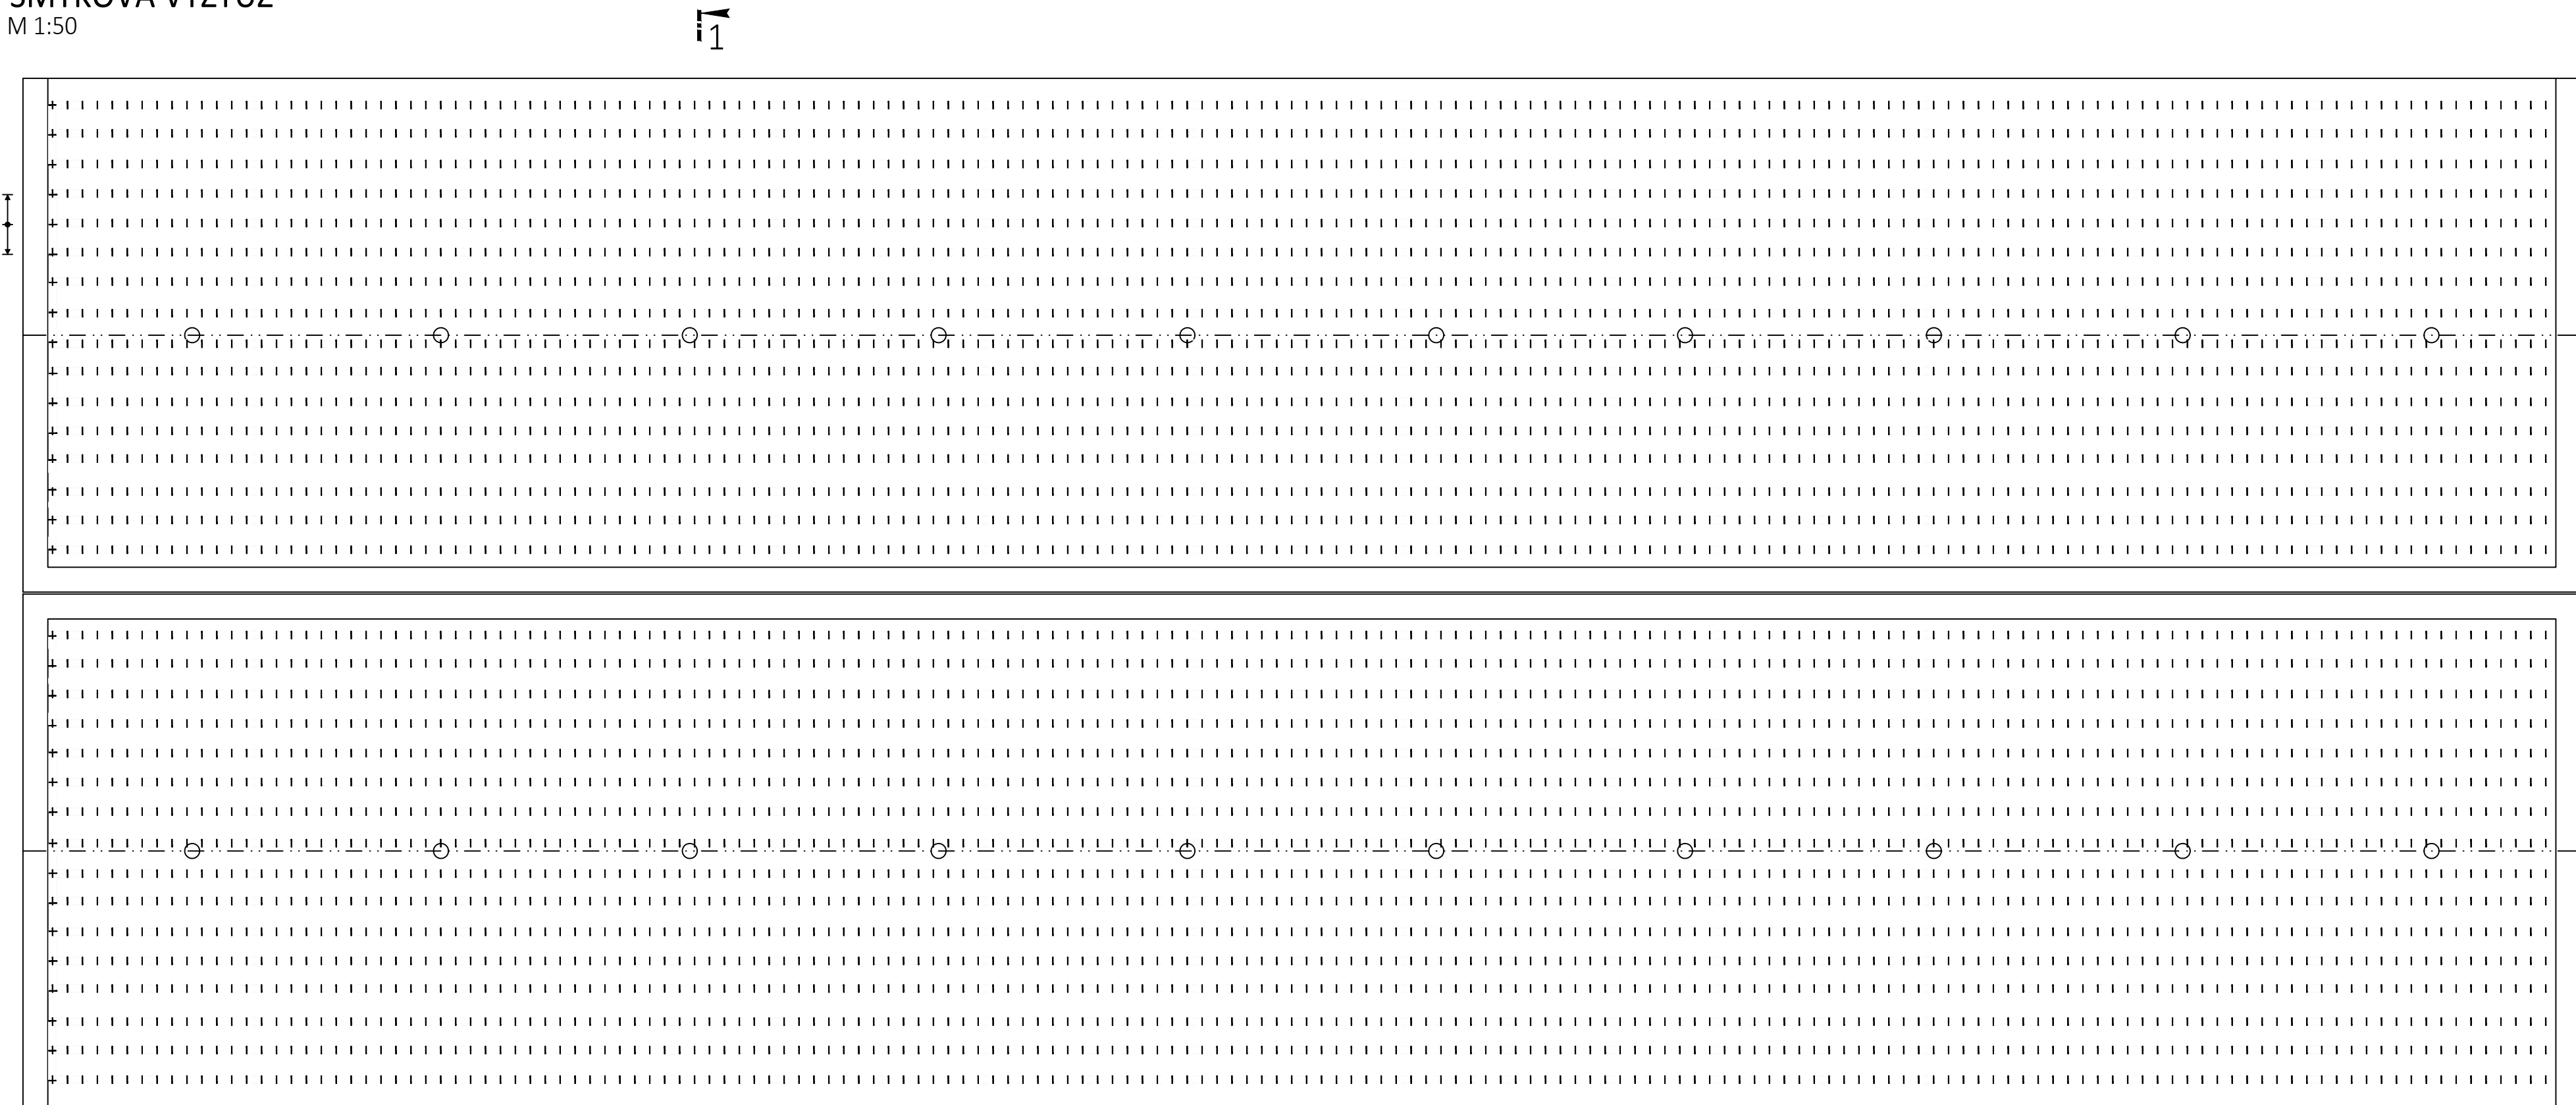


ŘEZ 1-1
M 1:25

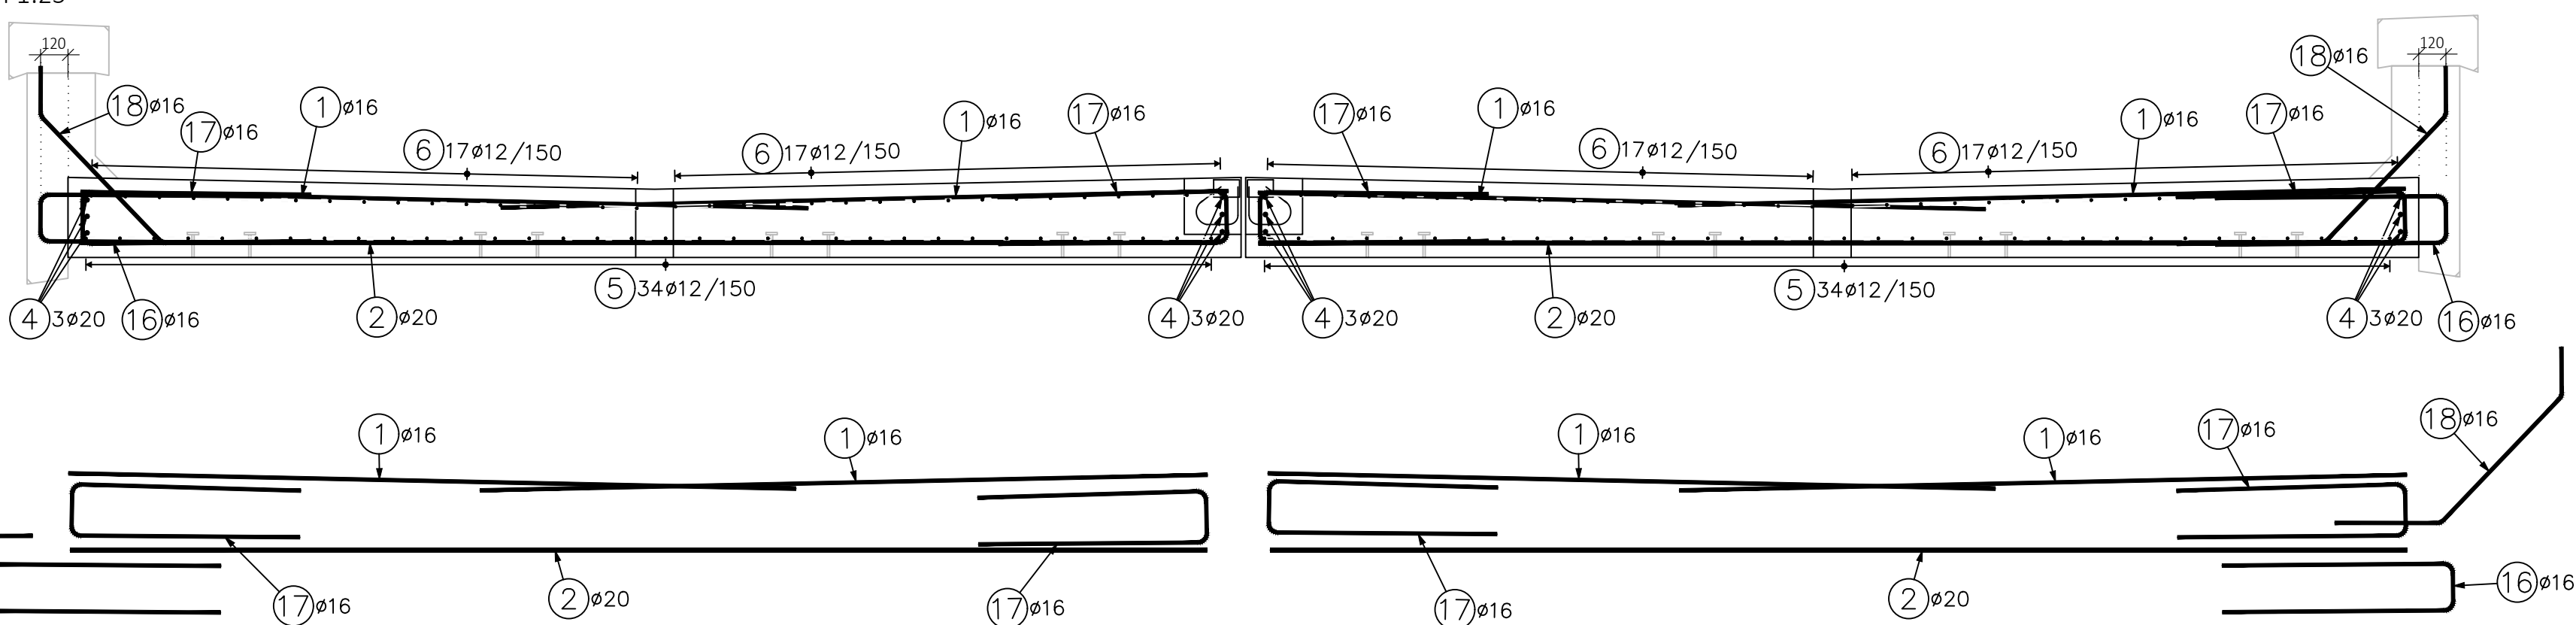

ŘEZ 1-1
DISTANČNÍ VÝZTUŽ
M 1:25

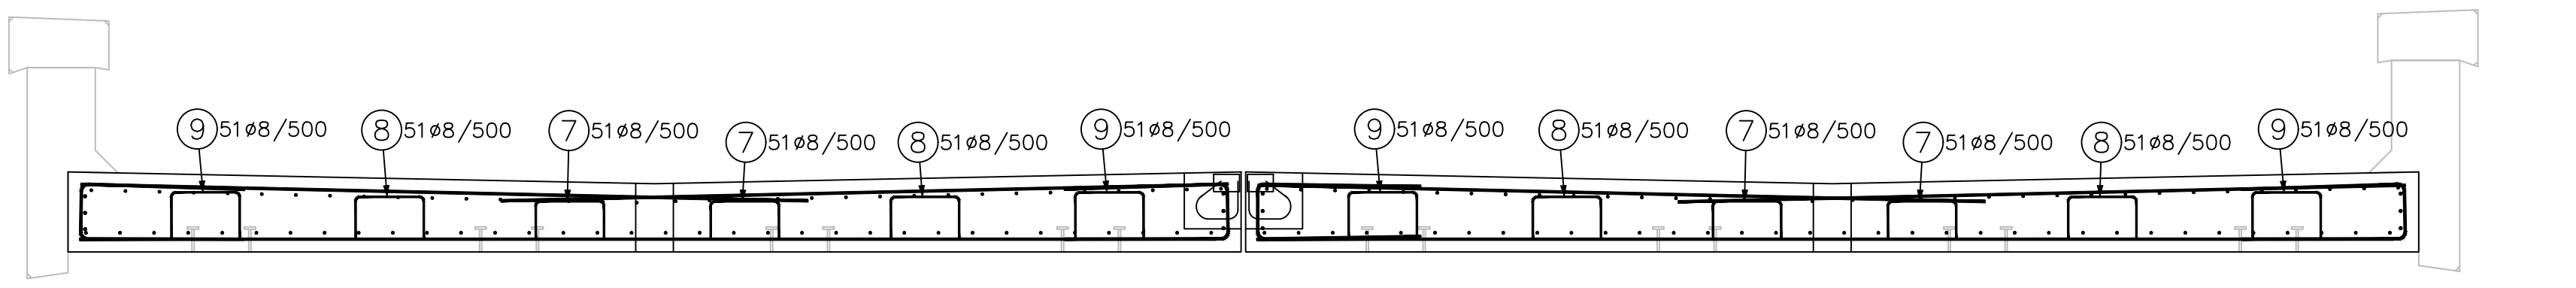

ŘEZ 1-1
SMYKOVÁ VÝZTUŽ
M 1:25

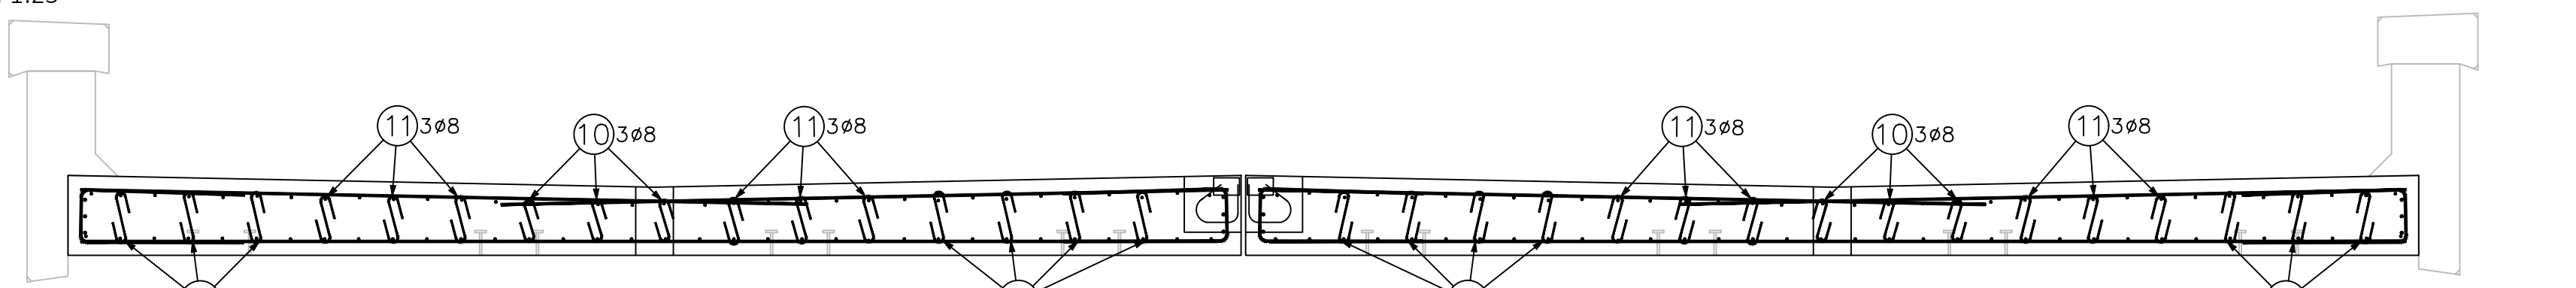

1	ø16; L=3200mm; 688ks
2	ø20; L=5000mm; 356ks
3	ø12; L=7100mm; 68ks
4	ø20; L=9000mm; 36ks
5	ø12; L=9000mm; 204ks
6	ø12; L=10000mm; 136ks

7	ø8; L=1200mm; 204ks
8	ø8; L=1250mm; 204ks
9	ø8; L=1270mm; 204ks

12	ø12; L=1350mm; 84ks









