


km : 0.789969 – 0.920969 /interpolace 5 m/


Vyhotovil: Zeměměřictví Olšar, zaměřeno 23.–25.10.2020 List : 1/14

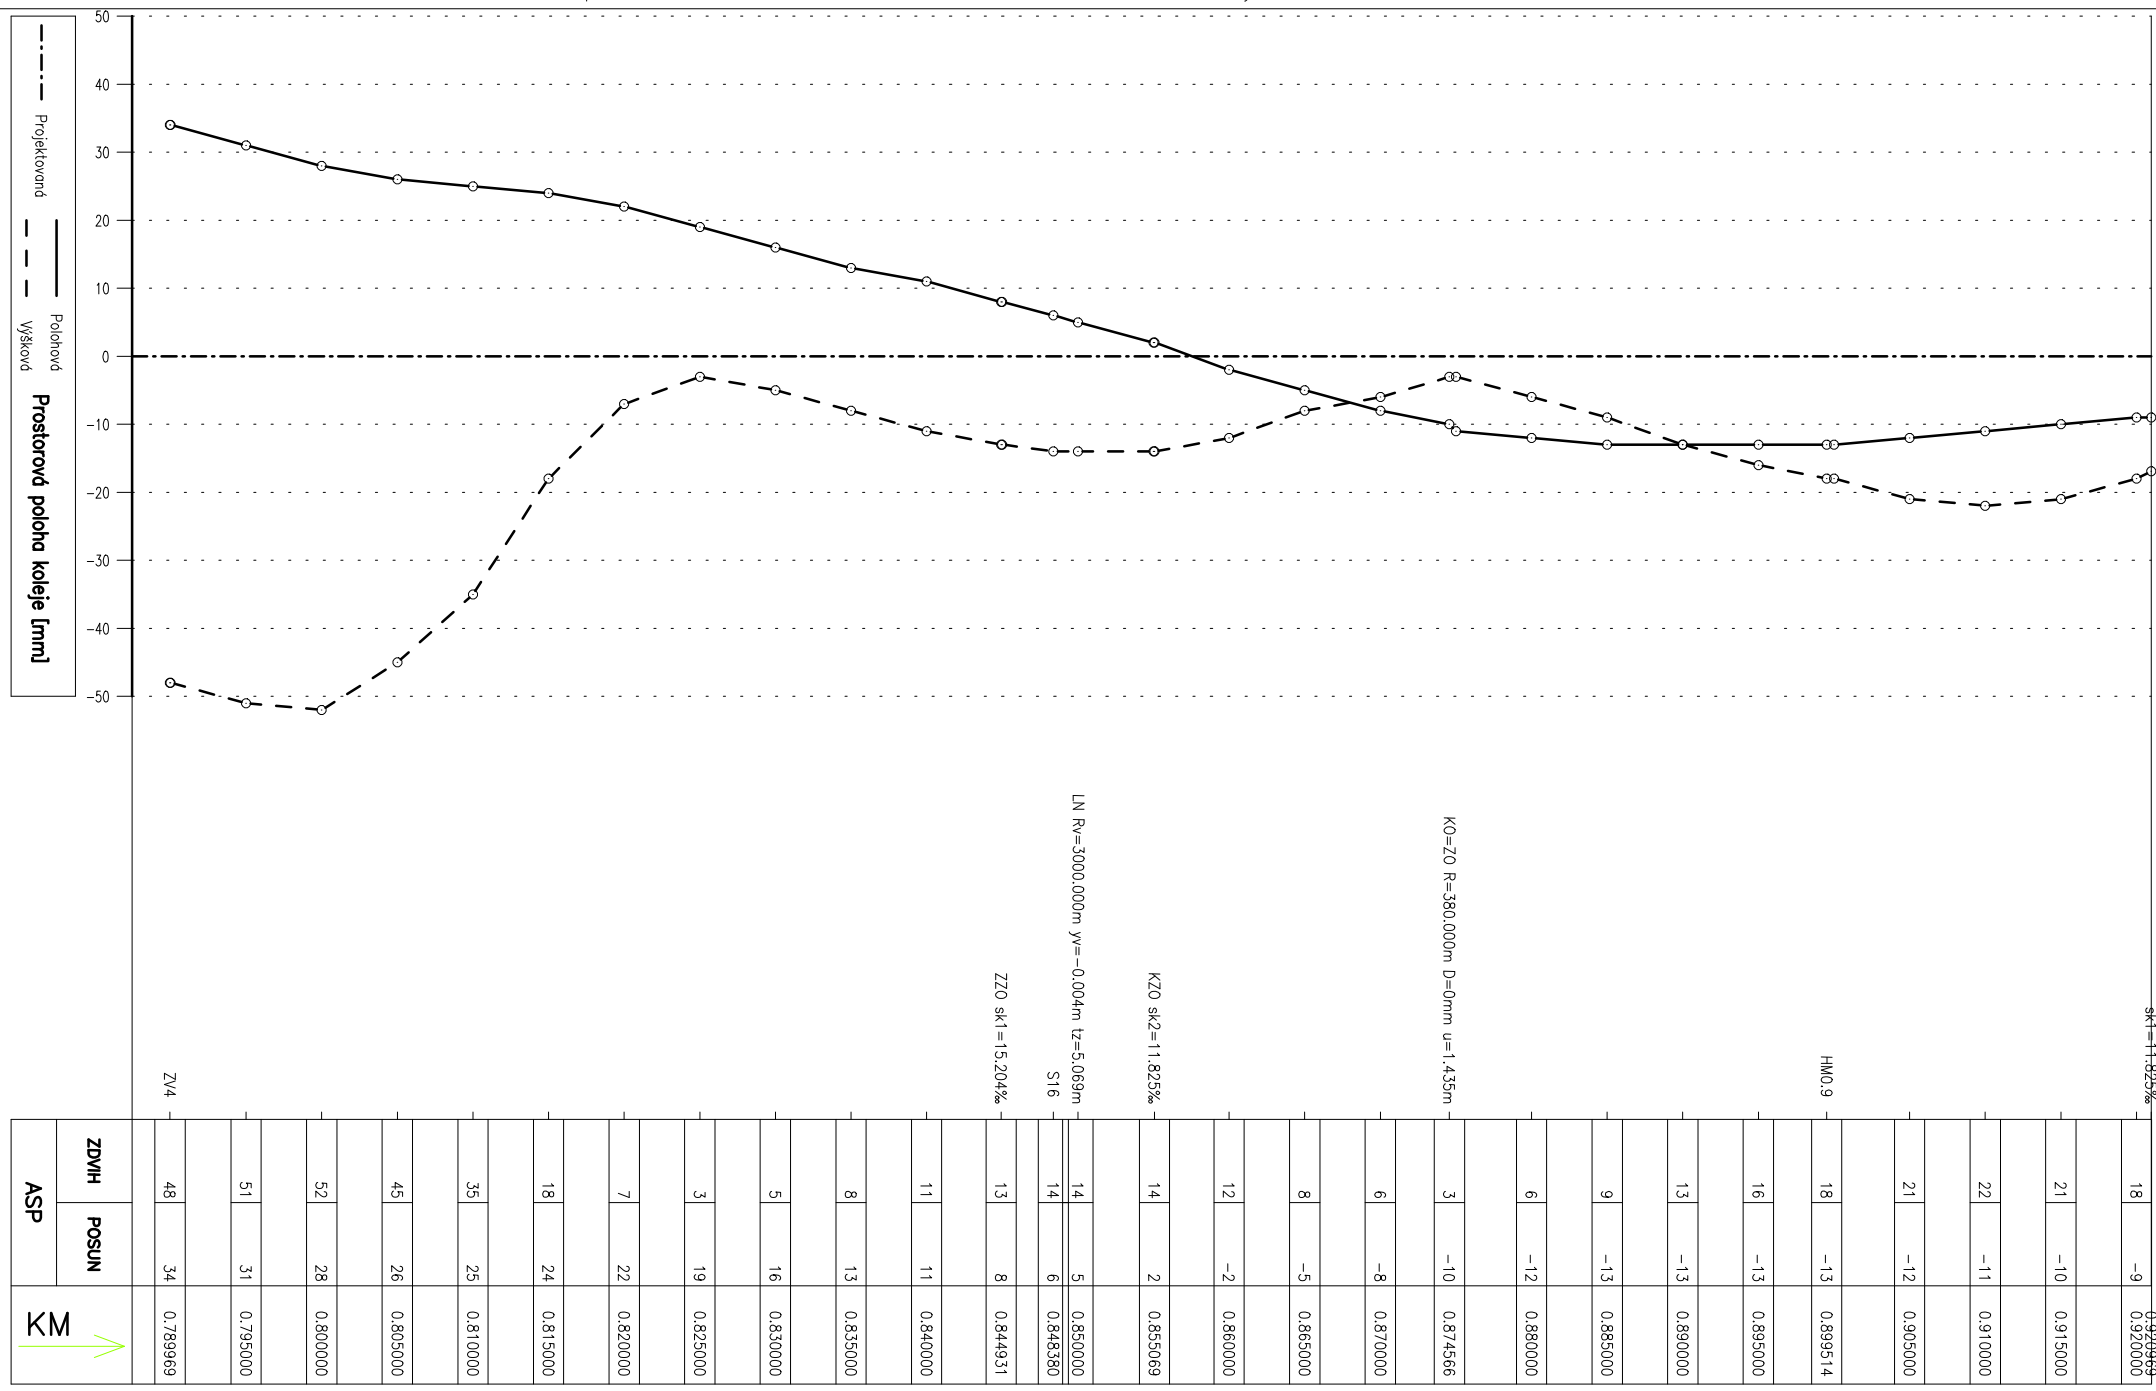

TÚ2261 Opava východ – odb. Moravice, kolej č. 1 /kontrolní měření/

km : 0.920969 – 1.051969

----- Projektováno
----- Polohová
----- Výšková
Prostorová poloha koleje [mm]

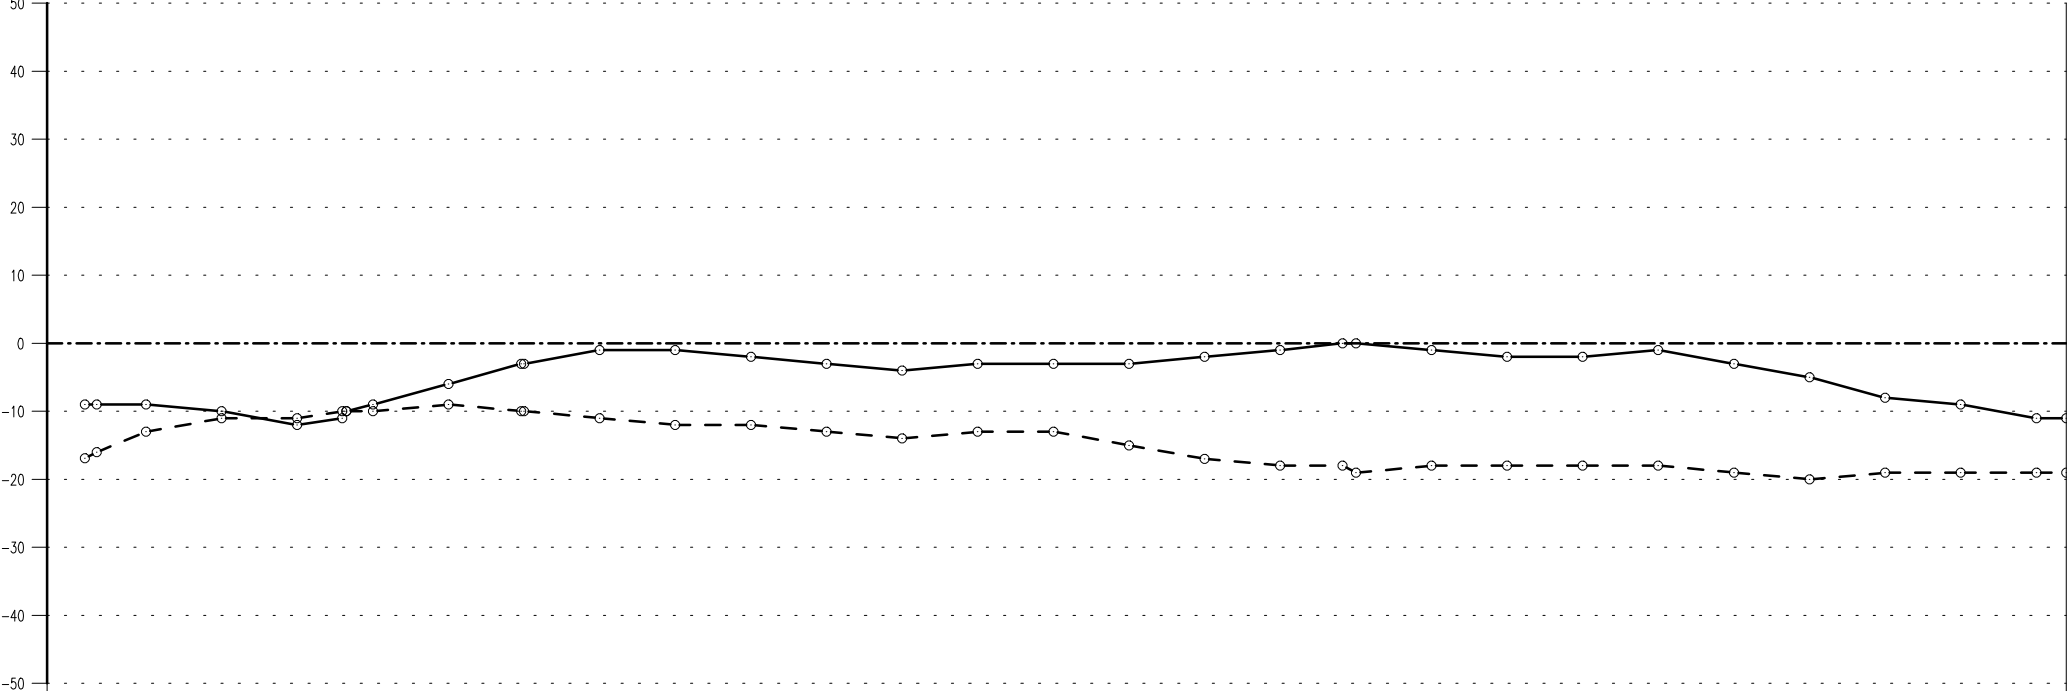


ASP	ZDVH	POSUN	KM
	19	-11	1.051969
			1.050000
	19	-9	1.045000
			1.040000
	19	-3	1.030000
			1.025000
	18	-2	1.020000
			1.015000
	18	-2	1.010000
			1.005000
	18	-1	1.000000
			0.995000
	17	-2	0.990000
			0.985000
	15	-3	0.980000
			0.975000
	13	-3	0.970000
			0.965000
	12	-2	0.960000
			0.955000
	11	-1	0.950000
			0.945000
	10	-3	0.940000
			0.935000
	9	-6	0.930000
			0.925000
	13	-9	0.920000
			0.915000
	16	-9	0.910000
			0.905000

TÚ2261 Opava východ – odb. Moravice, kolej č. 1 /kontrolní měření/

km : 1.051969 – 1.182969

----- Projektovaná
----- Polohová
----- Výšková
Prostorová poloha koleje [mm]

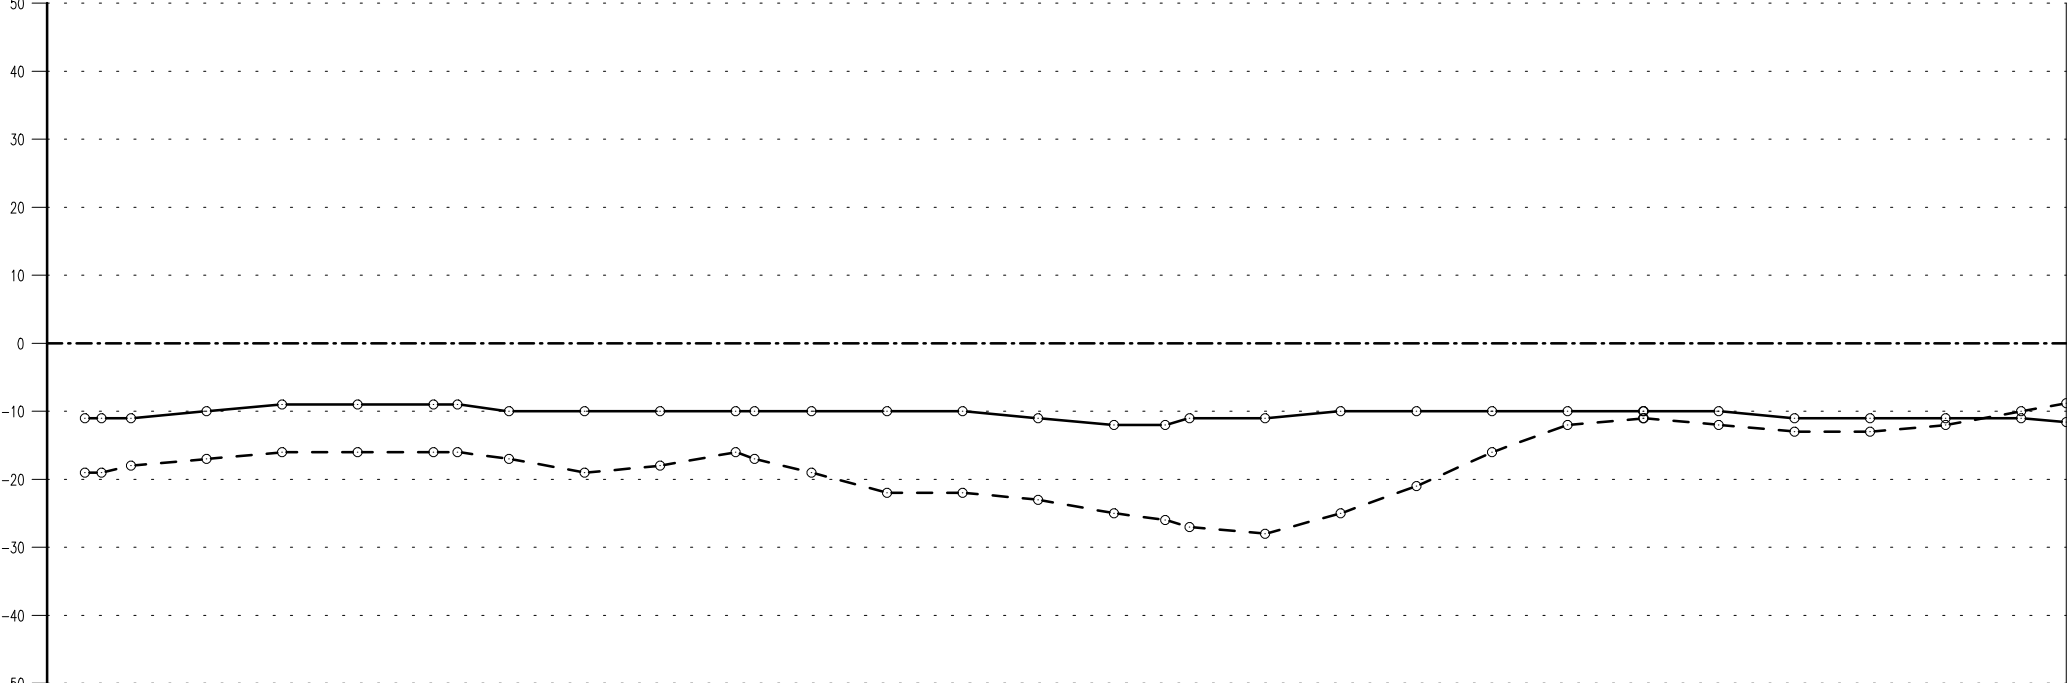


			1.182969
	10	-11	1.180000
	12	-11	1.175000
	13	-11	1.170000
	13	-11	1.165000
	12	-10	1.160000
	11	-10	1.155039
	12	-10	1.150000
	16	-10	1.145000
	21	-10	1.140000
	25	-10	1.135000
	28	-11	1.130000
	27	-11	1.125000
	26	-12	1.123403
	25	-12	1.120000
	23	-11	1.115000
	22	-10	1.110000
	22	-10	1.105000
	19	-10	1.100000
	17	-10	1.096230
	16	-10	1.095000
	18	-10	1.090000
	19	-10	1.085000
	17	-10	1.080000
	16	-9	1.076597
	16	-9	1.075000
	16	-9	1.070000
	16	-9	1.065000
	17	-10	1.060000
	18	-11	1.055000
	19	-11	1.053056
			1.051969
ZDVIH	POSUN	<div><div></div><div>KM</div></div>	
ASP			

TÚ2261 Opava východ – odb. Moravice, kolej č. 1 /kontrolní měření/

km : 1.182969 – 1.313969

----- Projektováno
----- Polohová
----- Výšková
Prostorová poloha koleje [mm]

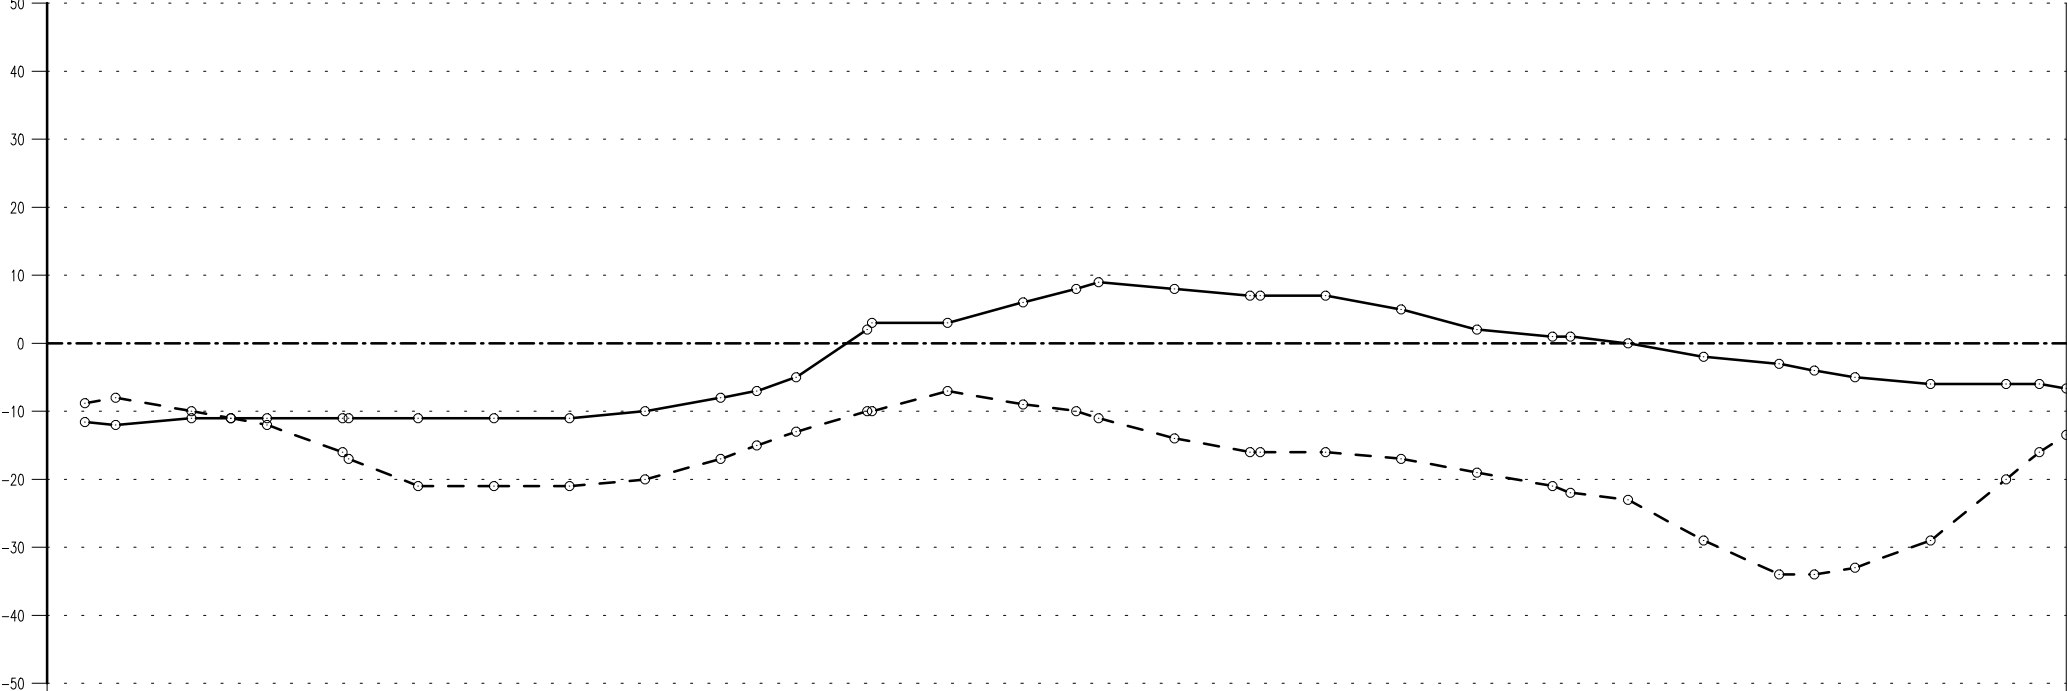


ZDVH		POSUN	KM
ASP		POSUN	KM
16		-6	1.313969
		-6	1.312189
20		-6	1.310000
29		-6	1.305000
33		-5	1.300000
		-4	1.297326
34		-3	1.295000
29		-2	1.290000
23		0	1.285000
22		1	1.281189
		1	1.280000
21			
19		2	1.275000
17		5	1.270000
16		7	1.265000
18		7	1.260000
14		8	1.255000
11		9	1.250000
		8	1.248501
10			
9		6	1.245000
7		3	1.240000
10		2	1.234689
13		-5	1.230000
		-7	1.227379
17		-8	1.225000
20		-10	1.220000
21		-11	1.215000
21		-11	1.210000
21		-11	1.205000
17		-11	1.200407
12		-11	1.195000
		-11	1.192621
10		-11	1.190000
8		-12	1.185000
			1.182969

TÚ2261 Opava východ – odb. Moravice, kolej č. 1 /kontrolní měření/

km : 1.313969 – 1.444969

List : 5/14

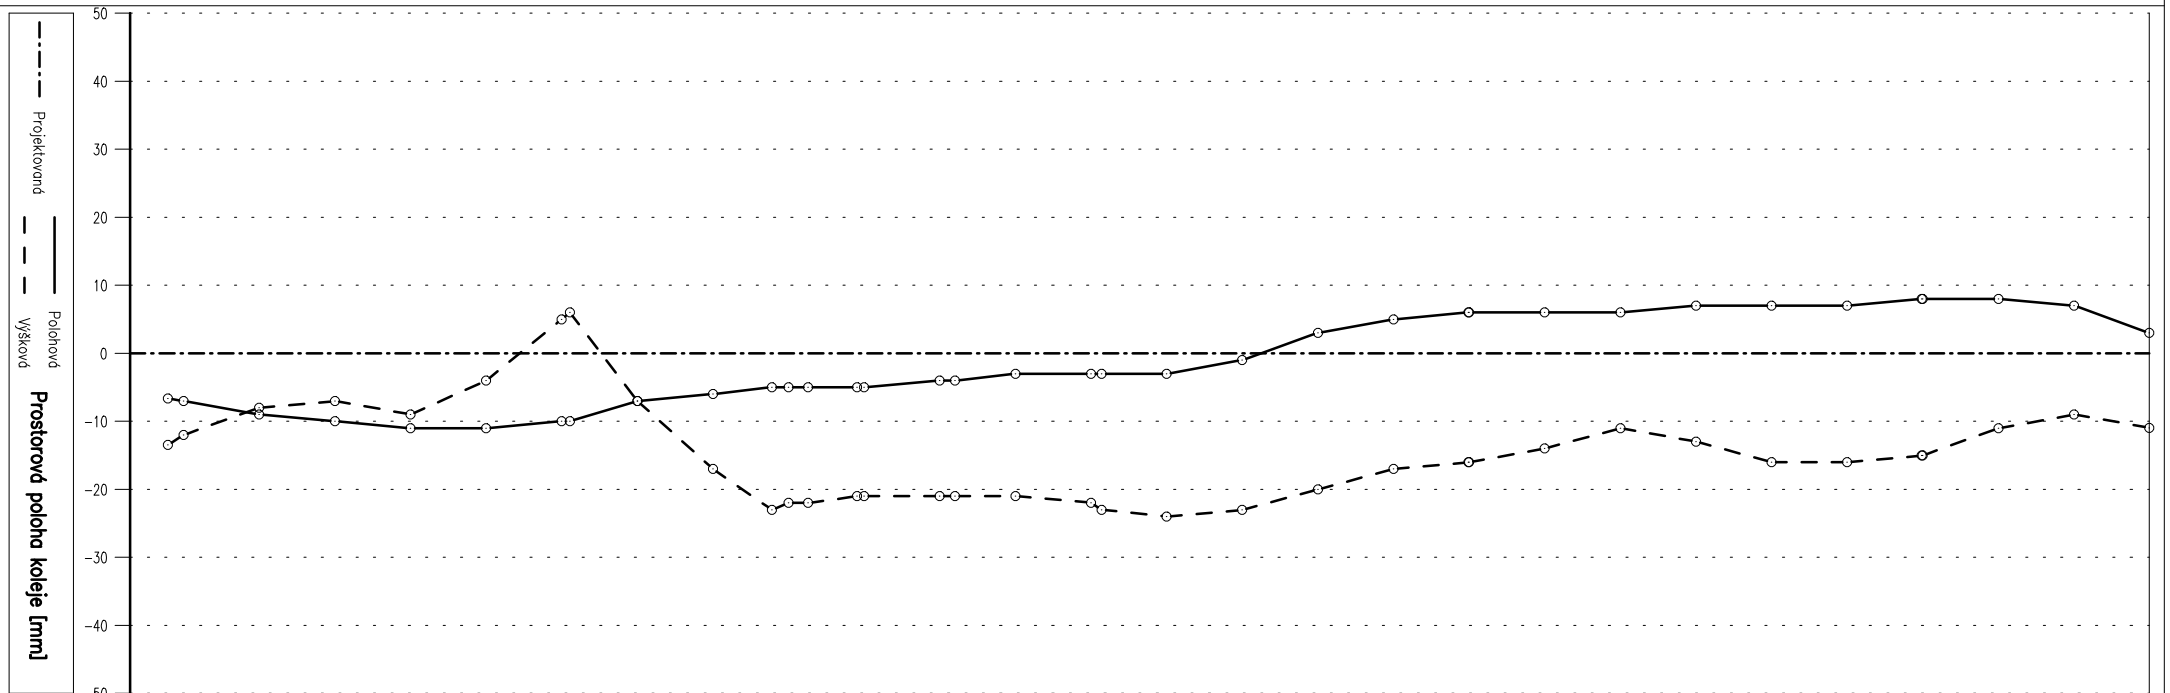

přejezd

LN Rv=3000.000m yv=-0.016m tz=9.703m

KZ0 sk2=-16.328%


KO=ZP Klotz Lk=31.000m

			1,444,969
-	9	7	1,440,000
-	11	8	1,435,000
-	15	8	1,429,933
-	16	7	1,425,000
-	16	7	1,420,000
-	13	7	1,415,000
-	11	6	1,410,000
-	14	6	1,405,000
-	16	6	1,399,956
-	17	5	1,395,000
-	20	3	1,390,000
-	23	-1	1,385,000
-	24	-3	1,380,000
-	22	-3	1,375,000
-	21	-3	1,370,000
-	21	-3	1,370,000
-	21	-4	1,366,000
-	21	-4	1,366,000
-	21	-5	1,369,922
-	22	-5	1,362,927
-	22	-5	1,355,000
-	23	-5	1,353,999
-	17	-6	1,350,000
-	7	-7	1,345,000
-	-8	-18	1,340,000
-	4	-11	1,335,000
-	9	-11	1,330,000
-	7	-10	1,325,000
-	8	-9	1,320,000
-	12	-7	1,315,000
-			1,313,969
ZDVH	POSUN		
ASP			KM

TÚ2261 Opava východ – odb. Moravice, kolej č. 1 /kontrolní měření/

km : 1.444969 – 1.575969

List : 6/14

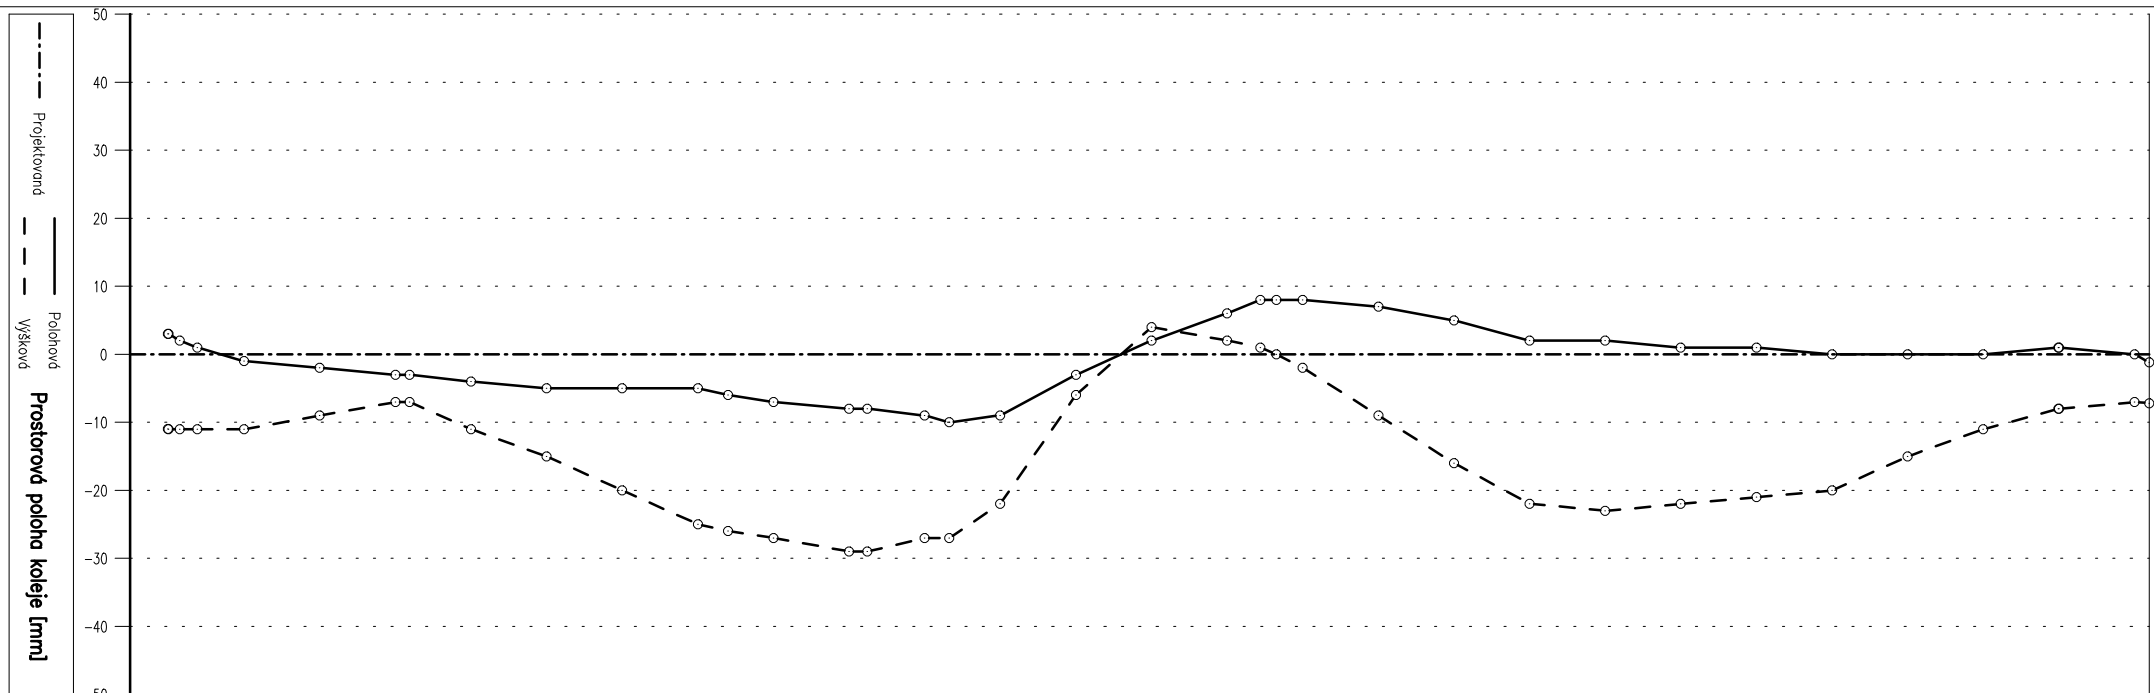


7	0	1,575000
8	1	1,569969
11	0	1,565000
15	0	1,560000
20	0	1,555000
21	1	1,550000
22	1	1,545000
23	2	1,540000
22	2	1,535000
16	5	1,530000
9	7	1,525000
2	8	1,520000
0	8	1,518253
-1	8	1,517263
-2	6	1,515000
-4	2	1,510000
6	-3	1,505000
22	-9	1,500000
27	-10	1,496628
27	-9	1,495000
29	-8	1,491203
29	-8	1,490000
27	-7	1,485000
26	-6	1,482000
25	-5	1,480000
20	-5	1,475000
15	-5	1,470000
11	-4	1,465000
7	-3	1,460933
7	-3	1,460000
9	-2	1,455000
11	-1	1,450000
11	1	1,446992
11	3	1,443727
11	3	1,440000
ASP	Σ	

TÚ2261 Opava východ – odb. Moravice, kolej č. 1 /kontrolní měření/

km : 1.575969 – 1.706969

----- Projektovaná
----- Polohová
----- Výšková
Prostorová poloha koleje [mm]

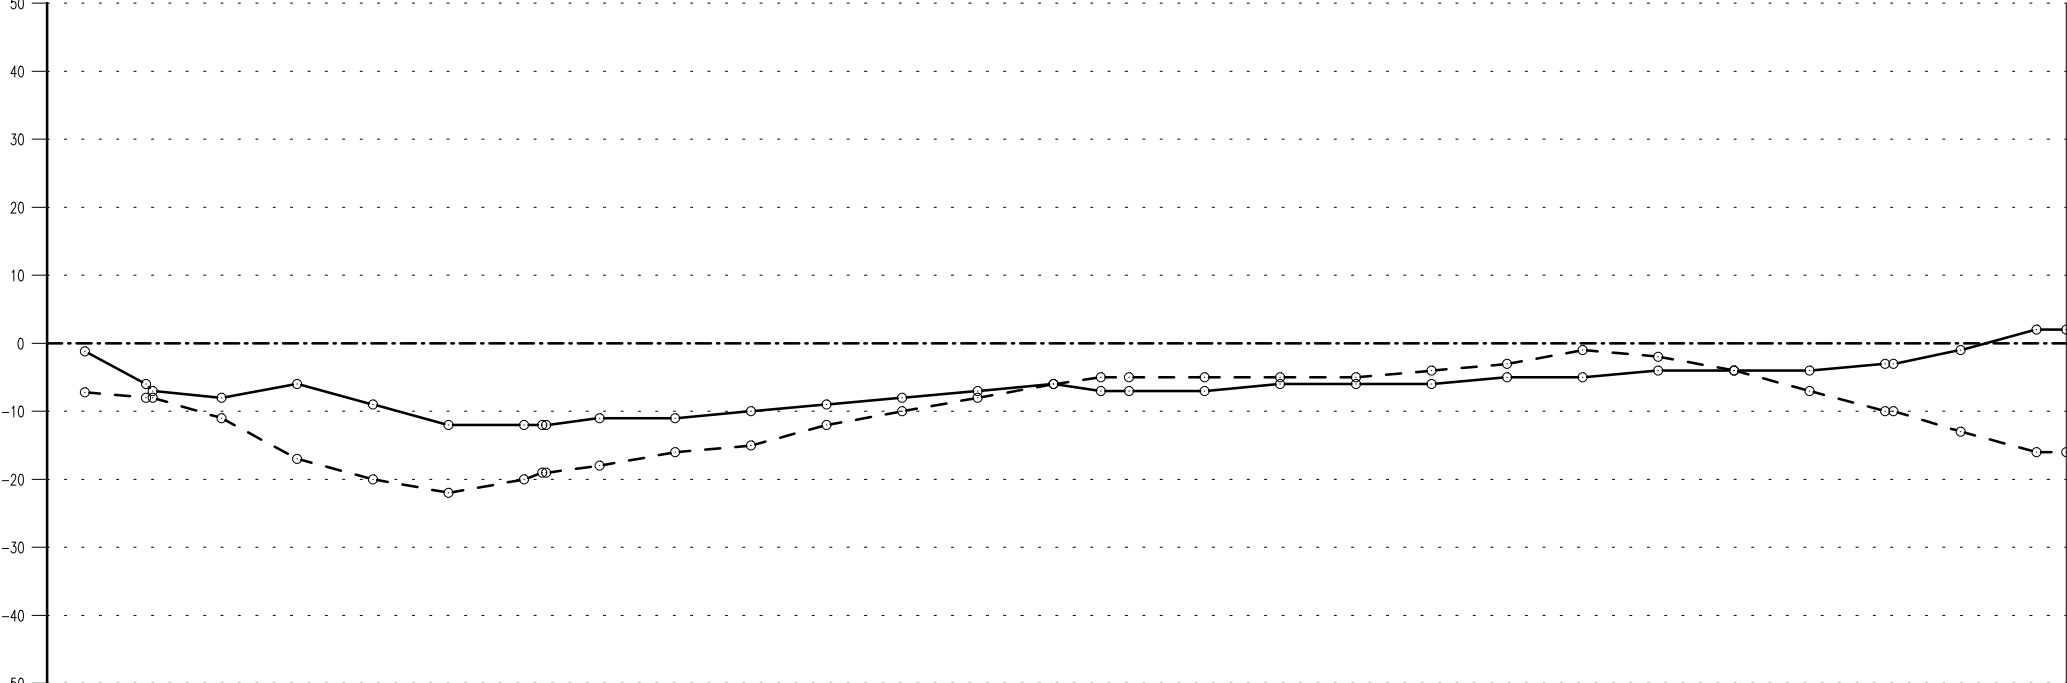

K0=ZP Křivo Lk=26.000m

KP příhrad L=791.599m

S24


HM1.7

ASP	ZDVH	POSUN	KM
			16
		2	1.705000
			13
		-1	1.700000
			10
		-3	1.695000
			7
		-4	1.690000
			4
		-4	1.685000
			2
		-4	1.680000
			1
		-5	1.675000
			3
		-5	1.670000
			4
		-6	1.665000
			5
		-6	1.660000
			5
		-6	1.655000
			5
		-7	1.650000
			5
		-7	1.645000
			5
		-7	1.643135
			6
		-6	1.640000
			8
		-7	1.635000
			10
		-8	1.630000
			12
		-9	1.625000
			15
		-10	1.620000
			16
		-11	1.615000
			18
		-11	1.610000
			19
		-12	1.605000
			20
		-12	1.600000
			22
		-12	1.600000
			20
		-9	1.595000
			17
		-6	1.590000
			11
		-8	1.585000
			8
		-7	1.580455
			1.575969

TÚ2261 Opava východ – odb. Moravice, kolej č. 1 /kontrolní měření/

km : 1.706969 – 1.837969

List : 8/14

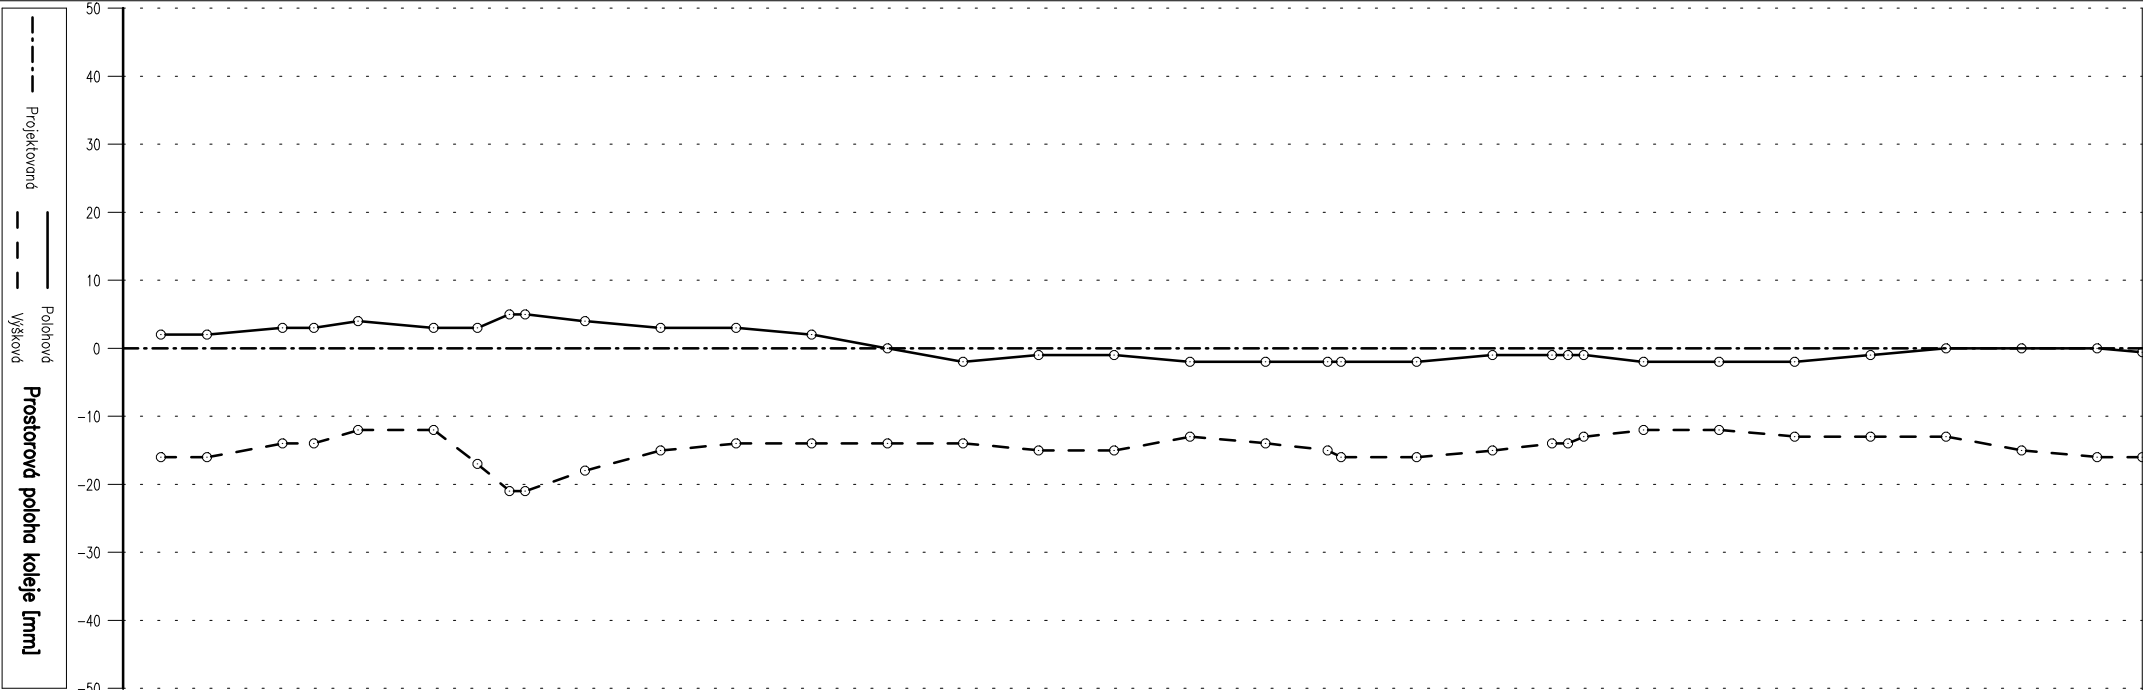

přejezd

nový mat.

užitý mat.


ASP		ZDVH	POSUN	KM
		16	0	1.835000
		15	0	1.830000
		13	0	1.825000
		13	-1	1.820000
		13	-2	1.815000
		12	-2	1.810000
		12	-2	1.805000
		13	1	1.801952
		14	1	1.800000
		14	-1	1.798946
		15	-1	1.795000
		16	-2	1.790000
		16	-2	1.785000
		14	-2	1.780000
		13	-2	1.775000
		15	-1	1.770000
		15	-1	1.765000
		14	-2	1.760000
		14	3	1.745000
		15	3	1.740000
		18	4	1.735000
		21	5	1.731954
		21	5	1.730000
		17	3	1.727895
		12	3	1.725000
		12	4	1.720000
		14	3	1.717070
		14	3	1.715000
		16	2	1.710000
				1.706969

TÚ2261 Opava východ – odb. Moravice, kolej č. 1 /kontrolní měření/

km : 1.837969 – 1.968969

List : 9/14

----- Projektováno
----- Položová
----- Výšková
Prostorová položa koleje [mm]

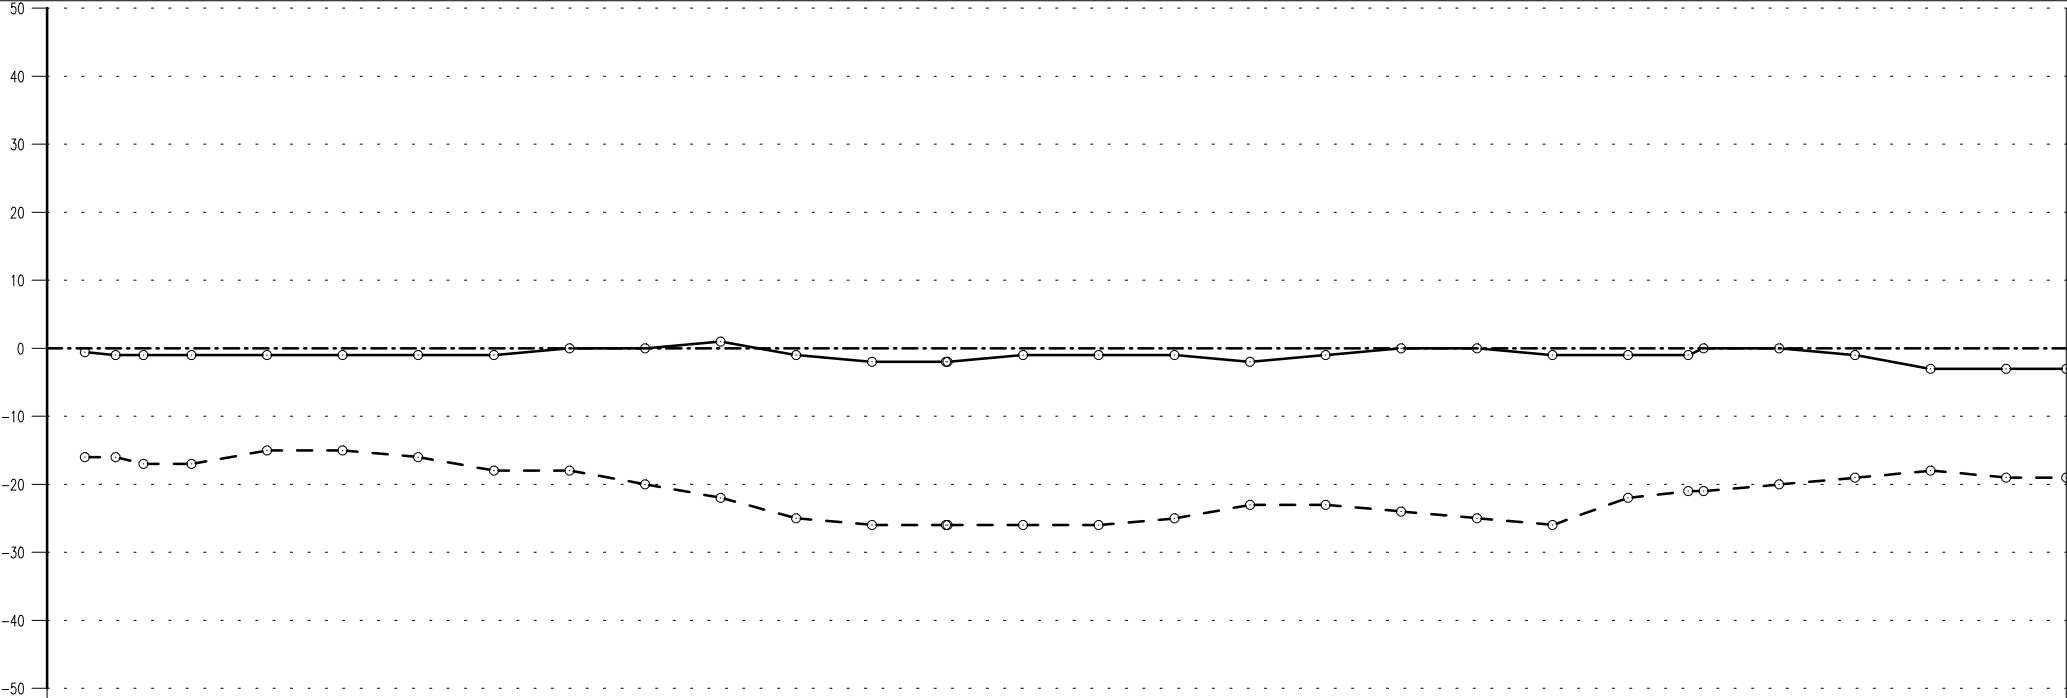


			1.968969
	19	-3	1.965000
	18	-3	1.960000
	19	-1	1.955000
	20	0	1.950000
	21	0	1.945000
	21	-1	1.943986
	22	-1	1.940000
	26	-1	1.935000
	25	0	1.930000
	24	0	1.925000
	23	-1	1.920000
	23	-2	1.915000
	25	-1	1.910000
	26	-1	1.905000
	26	-1	1.900000
	26	-2	1.894904
	26	-2	1.890000
	25	-1	1.885000
	22	1	1.880000
	20	0	1.875000
	18	0	1.870000
	18	-1	1.865000
	16	-1	1.860000
	15	-1	1.855000
	15	-1	1.850000
	17	-1	1.845000
	17	-1	1.841840
	16	-1	1.840000
			1.837969
ASP	ZDVH	POSUN	KM


TÚ2261 Opava východ – odb. Moravice, kolej č. 1 /kontrolní měření/

km : 1.968969 – 2.099969

List : 10/14

----- Projektováno
----- Položová
----- Výšková
Prostorová poloha koleje [mm]

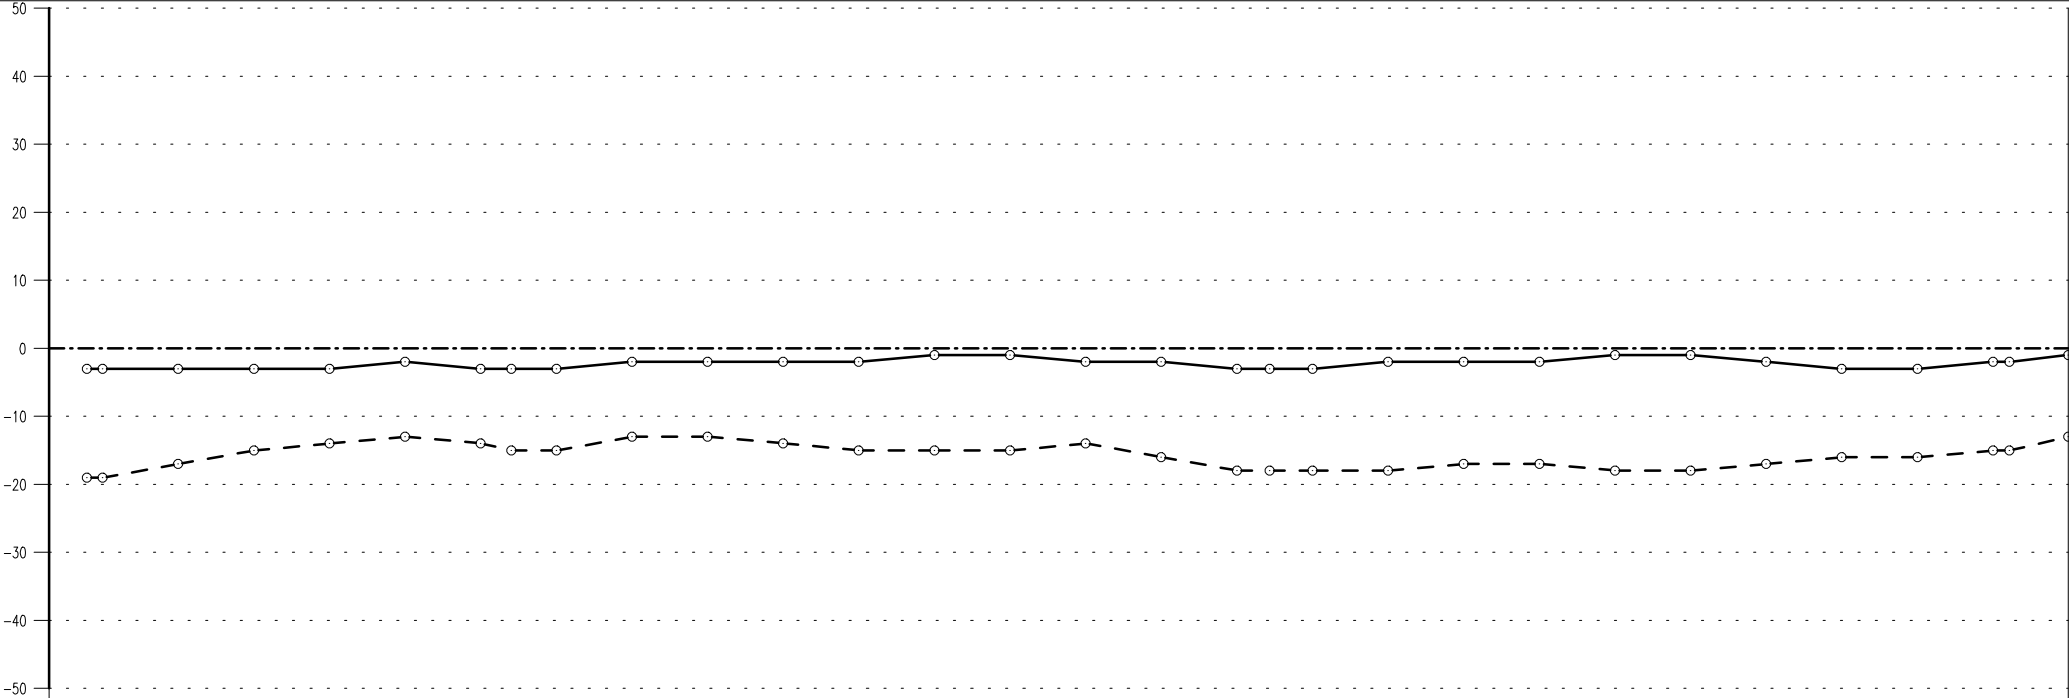

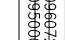
			2.099969
15	-2	2.096672	
15	-2	2.095660	
16	-3	2.090000	
16	-3	2.085000	
17	-2	2.080000	
18	-1	2.075000	
18	-1	2.070000	
17	-2	2.065000	
17	-2	2.060000	
18	-2	2.055000	
18	-3	2.050000	
18	-3	2.047165	
18	-3	2.045000	
16	-2	2.040000	
14	-2	2.035000	
15	-1	2.030000	
15	-1	2.025000	
15	-2	2.020000	
14	-2	2.015000	
13	-2	2.010000	
13	-2	2.005000	
15	-3	2.000000	
15	-3	1.997019	
14	-3	1.995000	
13	-2	1.990000	
14	-3	1.985000	
15	-3	1.980000	
17	-3	1.975000	
19	-3	1.970000	
		1.969969	
ZDVH	POSUN		
ASP			

TÚ2261 Opava východ – odb. Moravice, kolej č. 1 /kontrolní měření/

km : 2.099969 – 2.230969

List : 11/14

----- Projektováno
----- Polohová
----- Výšková
Prostorová poloha koleje [mm]

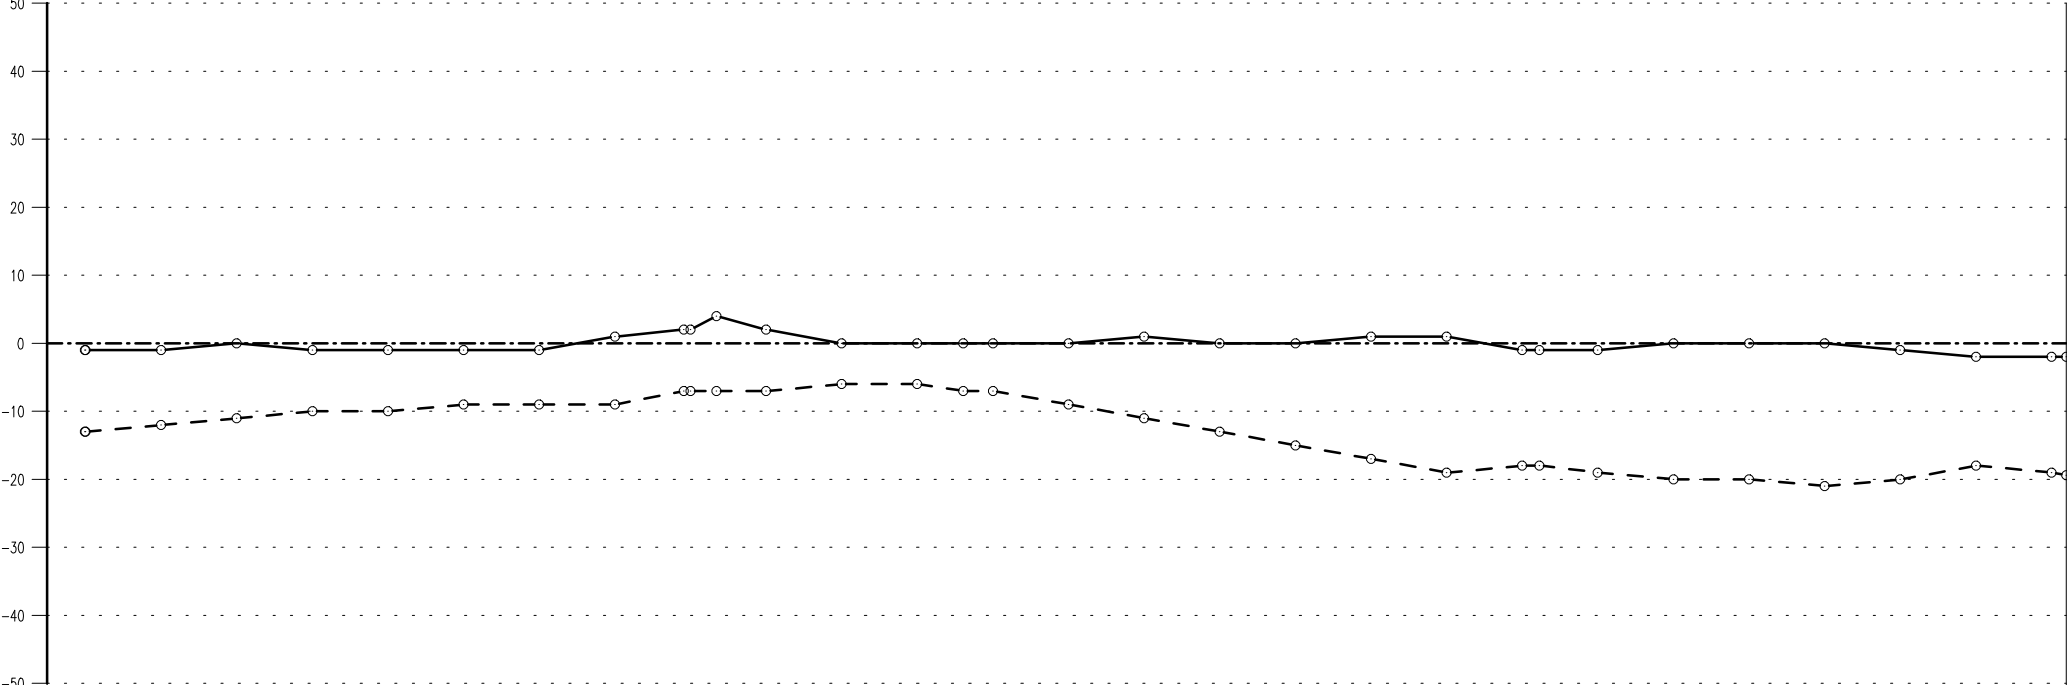

propustek


ASP	ZDVH	POSUN	KM
	19	-2	2.230969
			2.230000
	18	-2	2.225000
	20	-1	2.220000
	21	0	2.215000
	20	0	2.210000
	20	0	2.205000
	19	-1	2.200000
	18	-1	2.195000
	19	1	2.190000
	17	1	2.185000
	15	0	2.180000
	13	0	2.175000
	11	1	2.170000
	9	0	2.165000
	7	0	2.160000
	7	0	2.158044
	6	0	2.155000
	6	0	2.150000
	7	2	2.145000
	7	4	2.141721
	7	2	2.139551
	9	1	2.135000
	9	-1	2.130000
	9	-1	2.125000
	10	-1	2.120000
	10	-1	2.115000
	11	0	2.110000
	12	-1	2.105000
	13	-1	2.099969

TÚ2261 Opava východ – odb. Moravice, kolej č. 1 /kontrolní měření/

km : 2.230969 – 2.361969

List : 12/14

----- Projektováno
----- Položová
----- Výšková
Prostorová poloha koleje [mm]

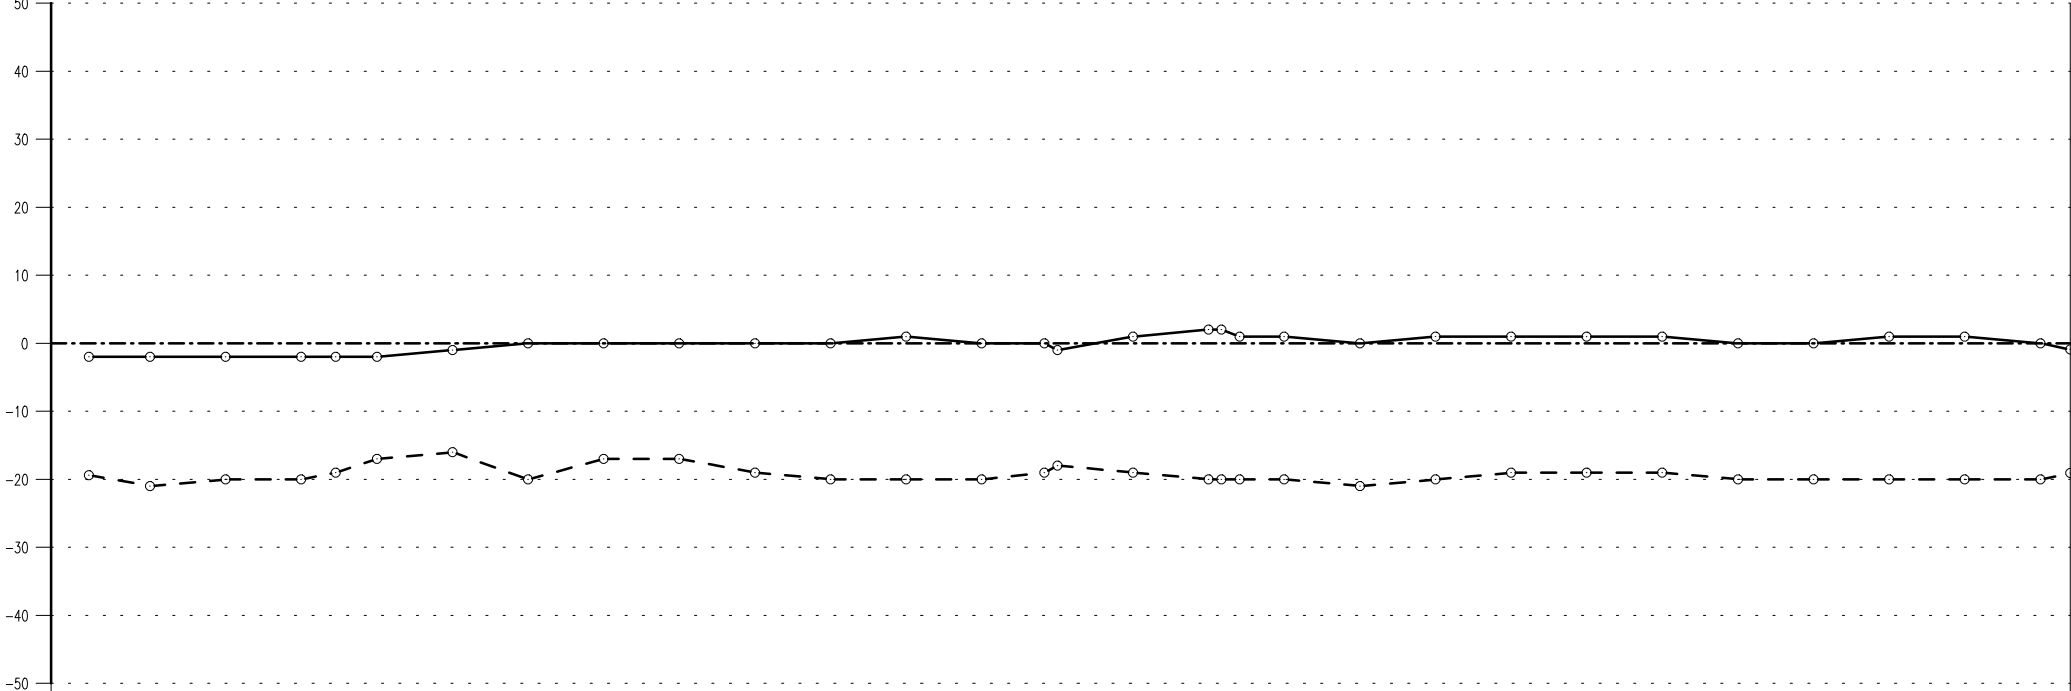

			2.361969
	20	0	2.360000
	20	1	2.355000
	20	0	2.345000
	20	0	2.340000
	19	1	2.335000
	19	1	2.330000
	19	1	2.325000
	20	1	2.320000
	21	0	2.315000
	20	1	2.310000
	20	1	2.307000
	20	2	2.305000
	20	2	2.303000
	19	1	2.300000
	18	-1	2.295000
	19	0	2.294150
	20	0	2.290000
	20	1	2.285000
	20	0	2.280000
	19	0	2.275000
	17	0	2.270000
	17	0	2.265000
	20	0	2.260000
	16	-1	2.255000
	17	-2	2.250000
	19	-2	2.247283
	20	-2	2.245000
	20	-2	2.240000
	21	-2	2.235000
			2.230969

LN Rv=3000.000m y=0.006m lz=5.850m

ZZ0 sk1=2.500%

KZ0 sk2=6.400%

HM2.3

S6

ZDVH POSUN

ASP


KM

TÚ2261 Opava východ – odb. Moravice, kolej č. 1 /kontrolní měření/

km : 2.361969 – 2.492969

List : 13/14

----- Projektováno
----- Položová
----- Výšková
Prostorová poloha koleje [mm]

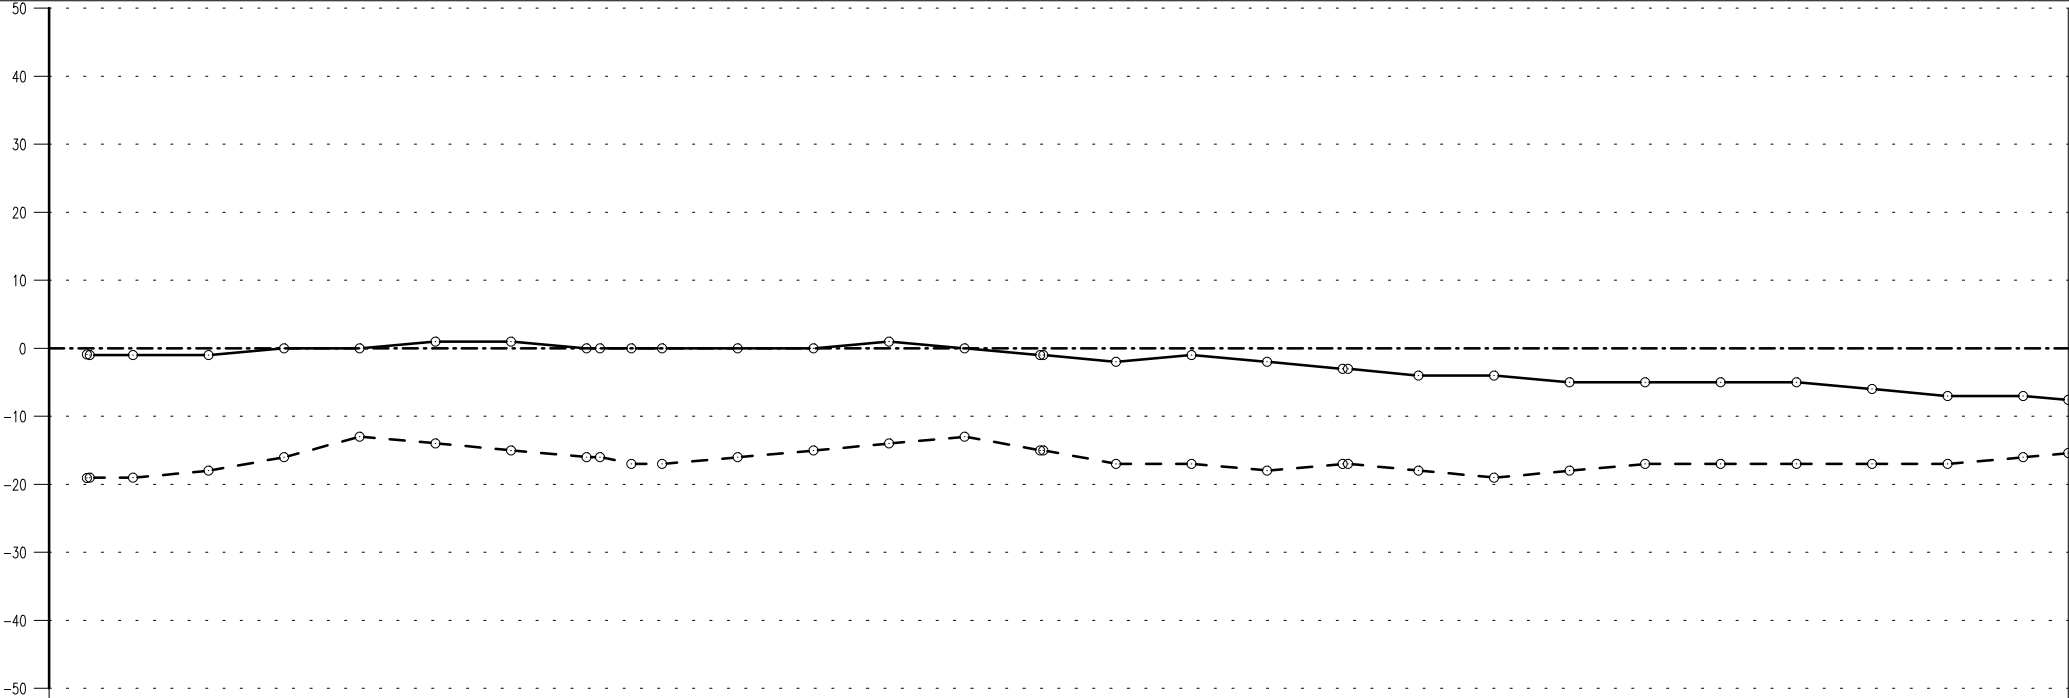

		2.492969
16	-7	2.490000
17	-7	2.485000
17	-6	2.480000
17	-5	2.475000
17	-5	2.470000
17	-5	2.465000
18	-5	2.460000
19	-4	2.455000
18	-4	2.450000
17	-3	2.445361
18	-2	2.440000
17	-1	2.435000
17	-2	2.430000
15	-1	2.425203
13	0	2.420000
14	1	2.415000
15	0	2.410000
16	0	2.405000
17	0	2.400000
17	0	2.397960
16	0	2.395960
16	0	2.395000
15	1	2.390000
14	1	2.385000
13	0	2.380000
16	0	2.375000
18	-1	2.370000
19	-1	2.365000
		2.361969

ZO R=-20000.000m D=0mm u=1.435m
HM2.4

KO přímá L=268.248m

S8

ZDVH POSUN

ASP


KM

TÚ2261 Opava východ – odb. Moravice, kolej č. 1 /kontrolní měření/

km : 2.492969 – 2.554288

List : 14/14

----- Projektováno
----- Polohová
----- Výšková
Prostorová poloha koleje [mm]

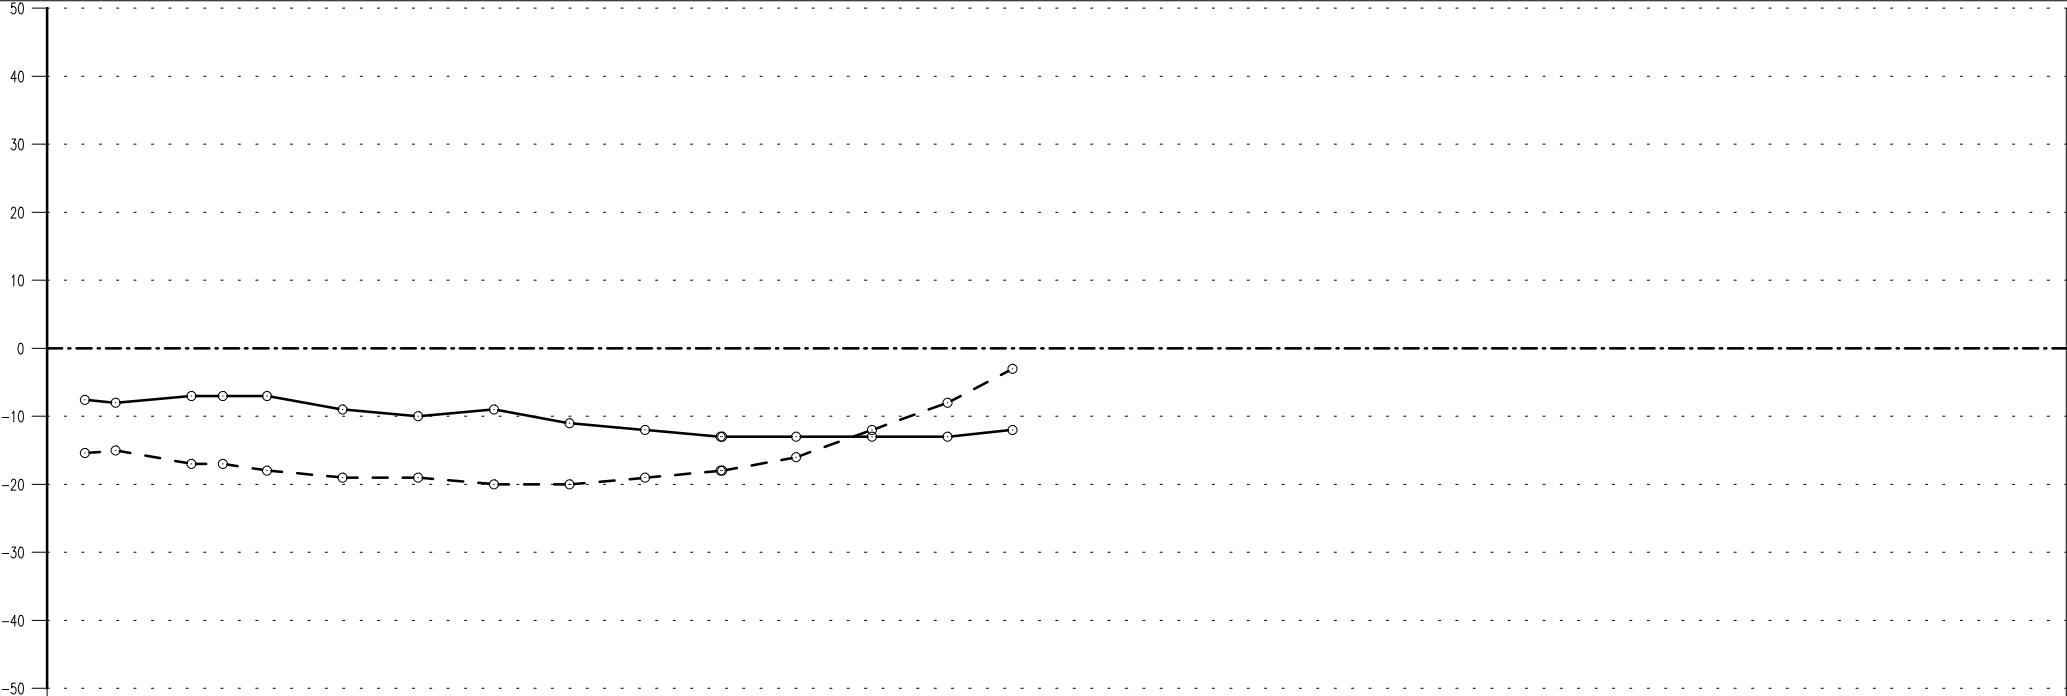

přejezd
