



PF 44 KM 24,825 00

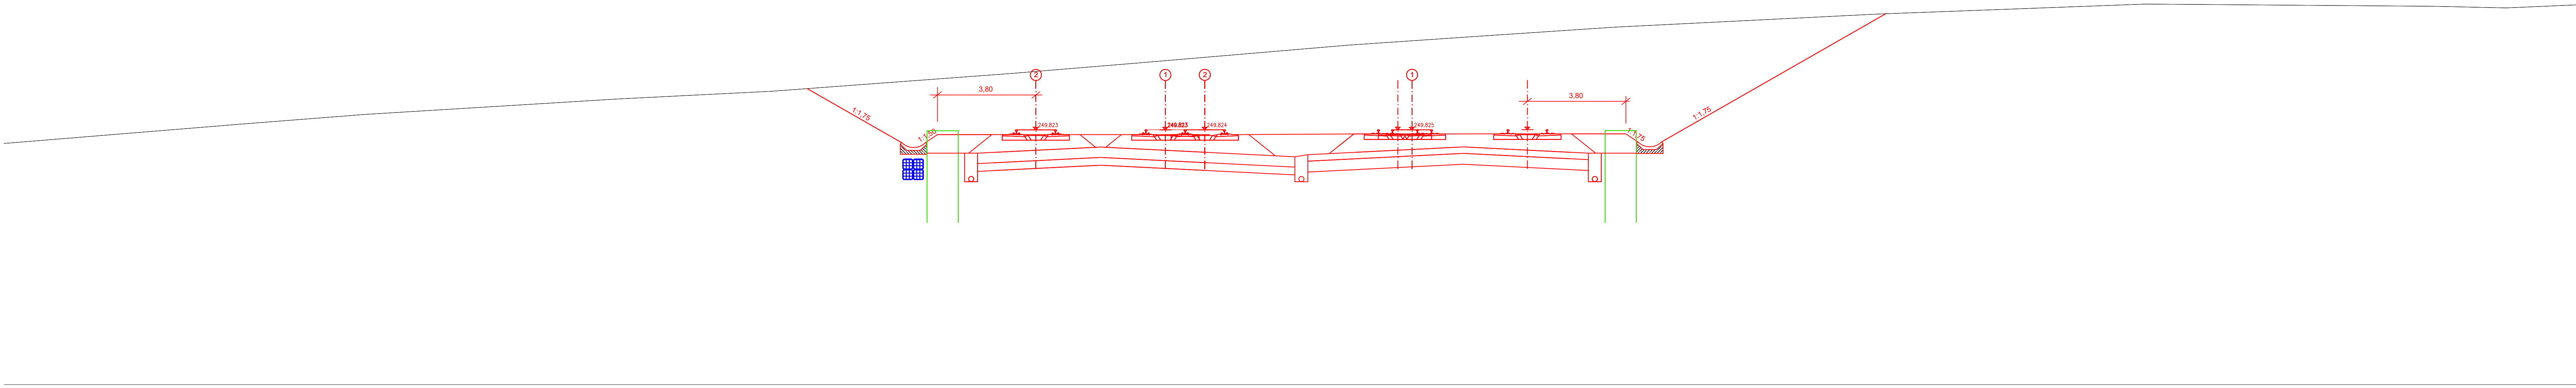

PF 54 KM 25,075 00

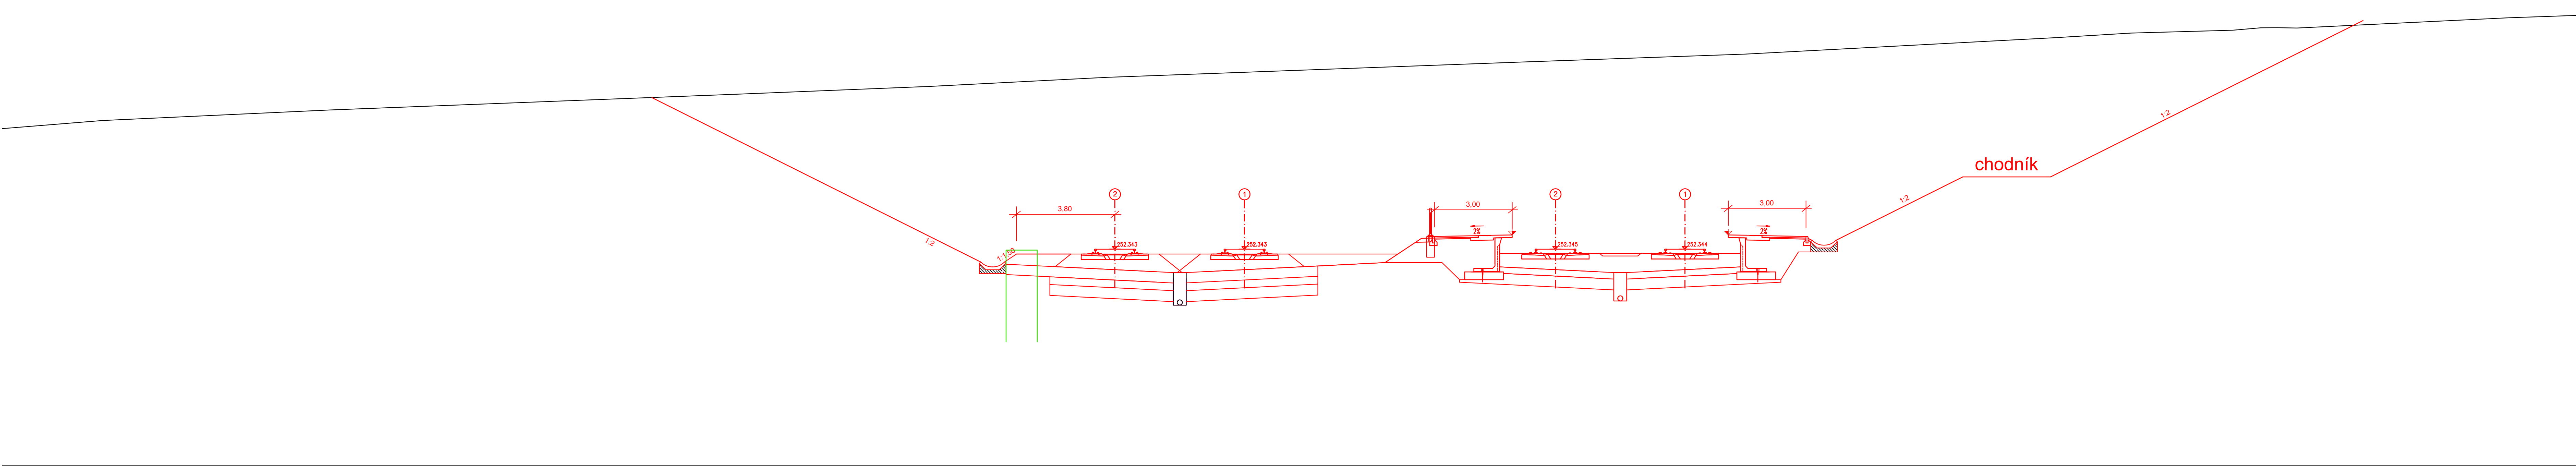

PF 103 KM 26,300 00

