

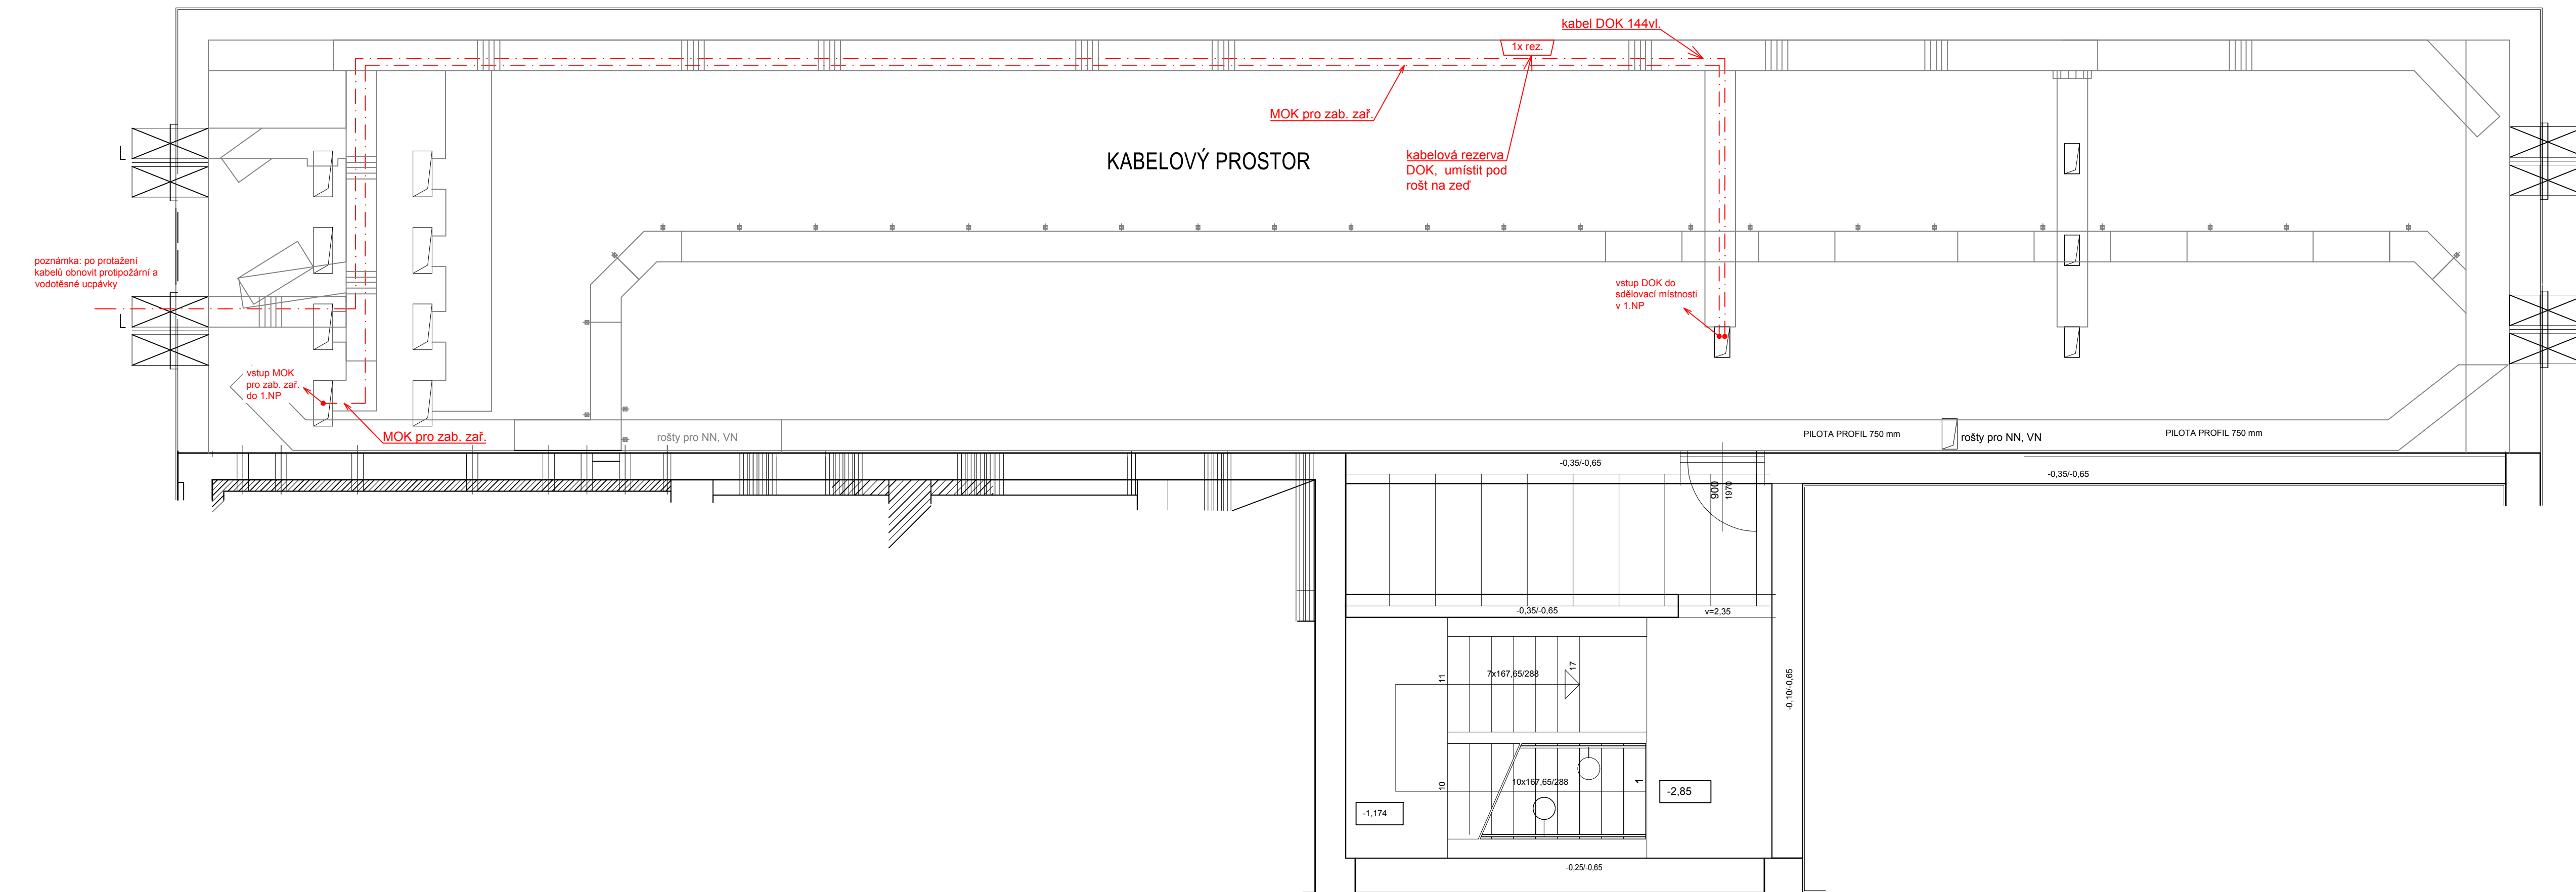
# PTO Brno-Horní Heršpice 1.PP

Modřice

Brno hl.n.

M 1:50

Legenda:

[illegible]