


SO 11-23-01 Obnova opěrné zdi, km 12,600 - km 12,800

VÝKOPOVÝ PLÁN

POHLED NA OPĚRNOU ZEď 1:200

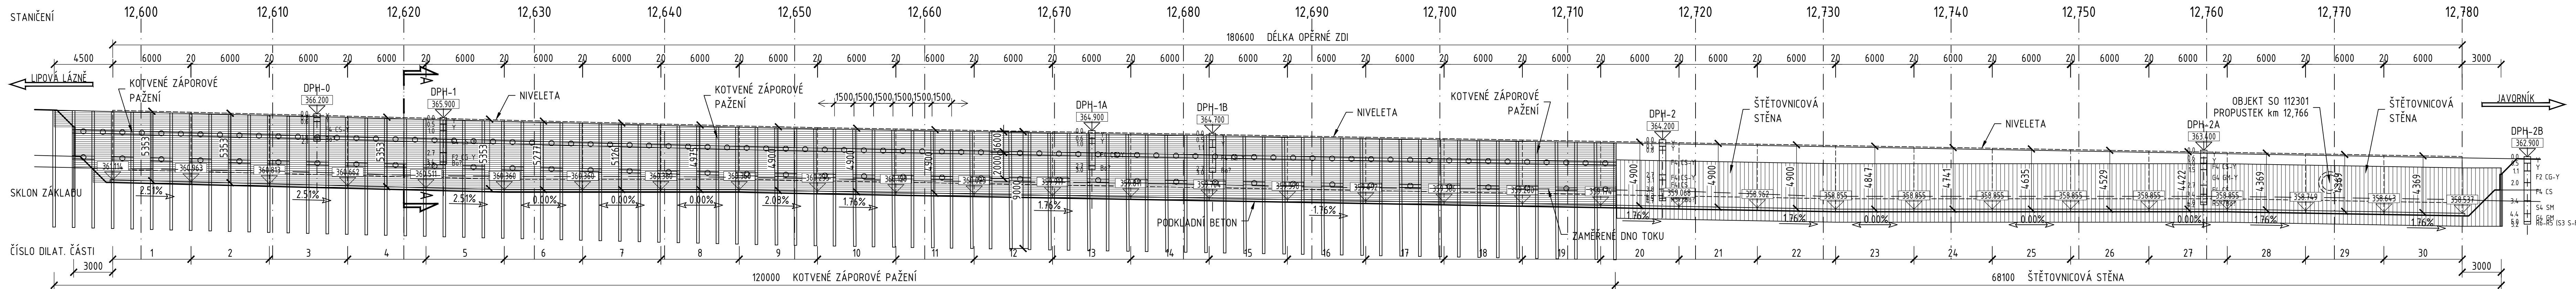

SOUŘADNICE VYTÝČOVANÝCH BODŮ

Č	Y [m]	X [m]
112301 101	549832.691	1041983.121
112301 102	549835.552	1041978.762
112301 103	549841.556	1041970.357
112301 104	549847.566	1041962.216
112301 105	549853.773	1041954.264
112301 106	549859.984	1041946.414
112301 107	549866.190	1041938.573
112301 108	549872.396	1041930.734
112301 109	549878.603	1041922.893
112301 110	549884.810	1041915.052

