
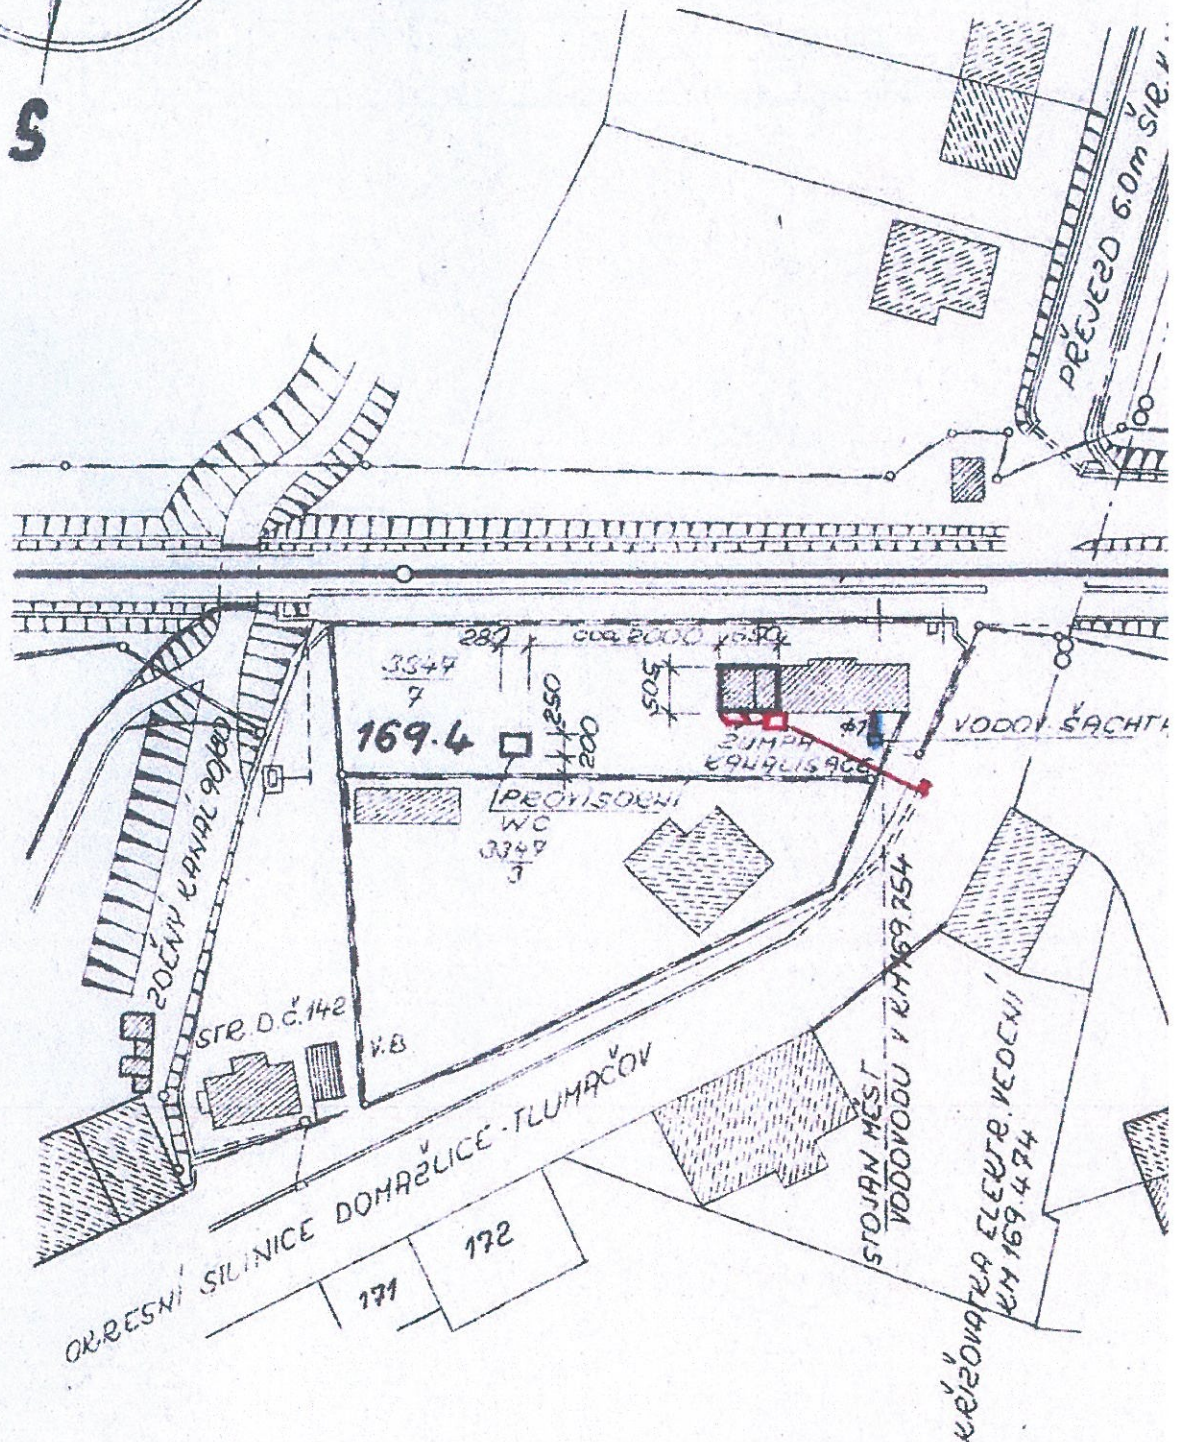


SITUACE

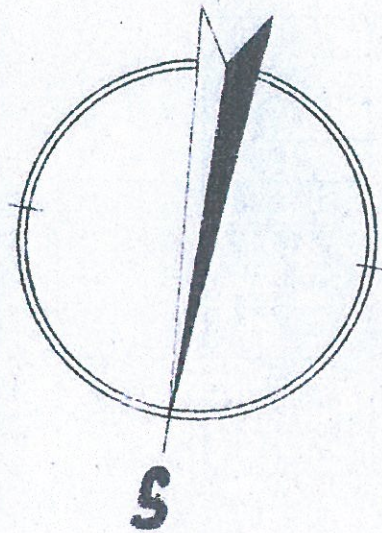

1:1000