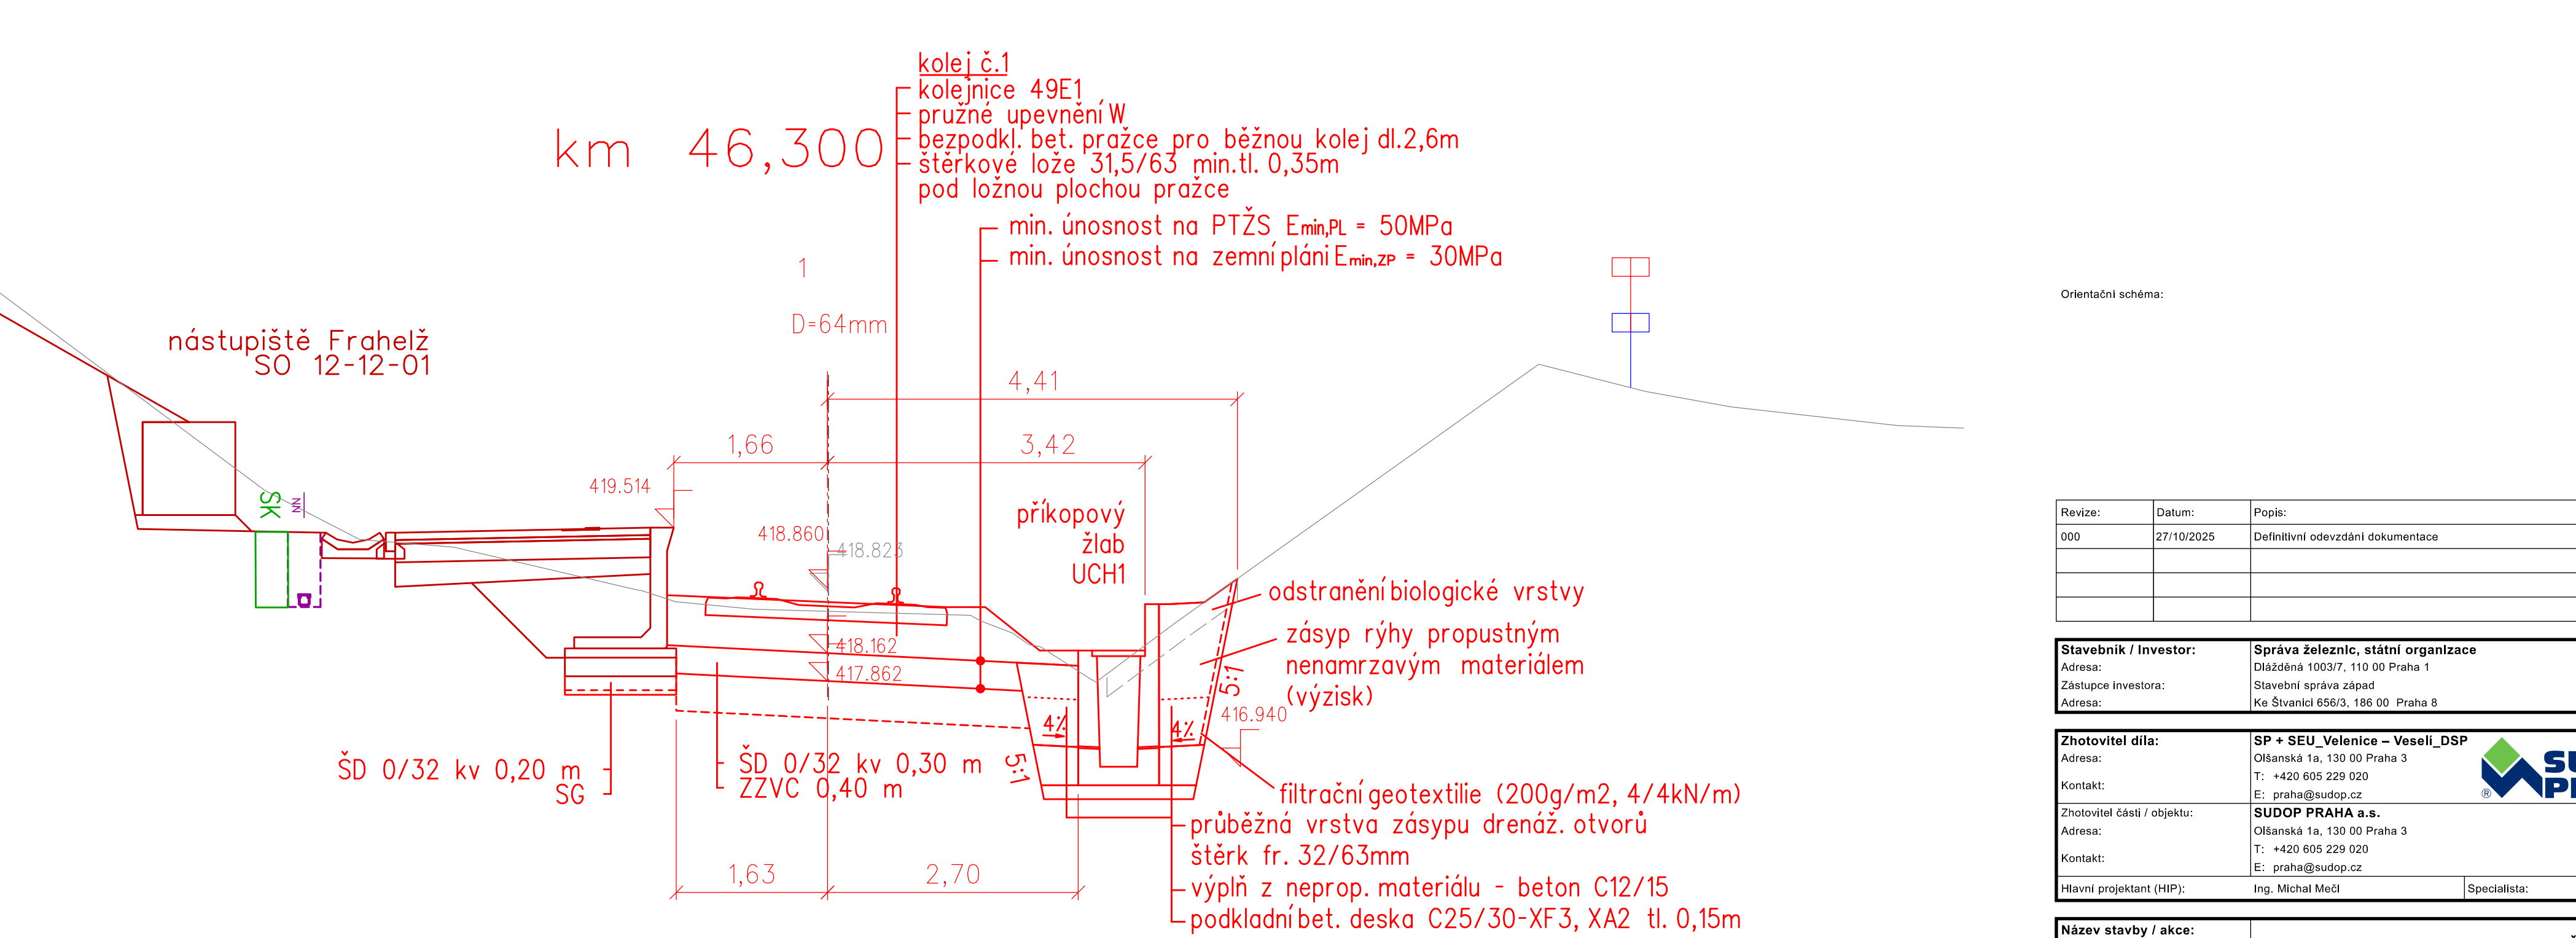
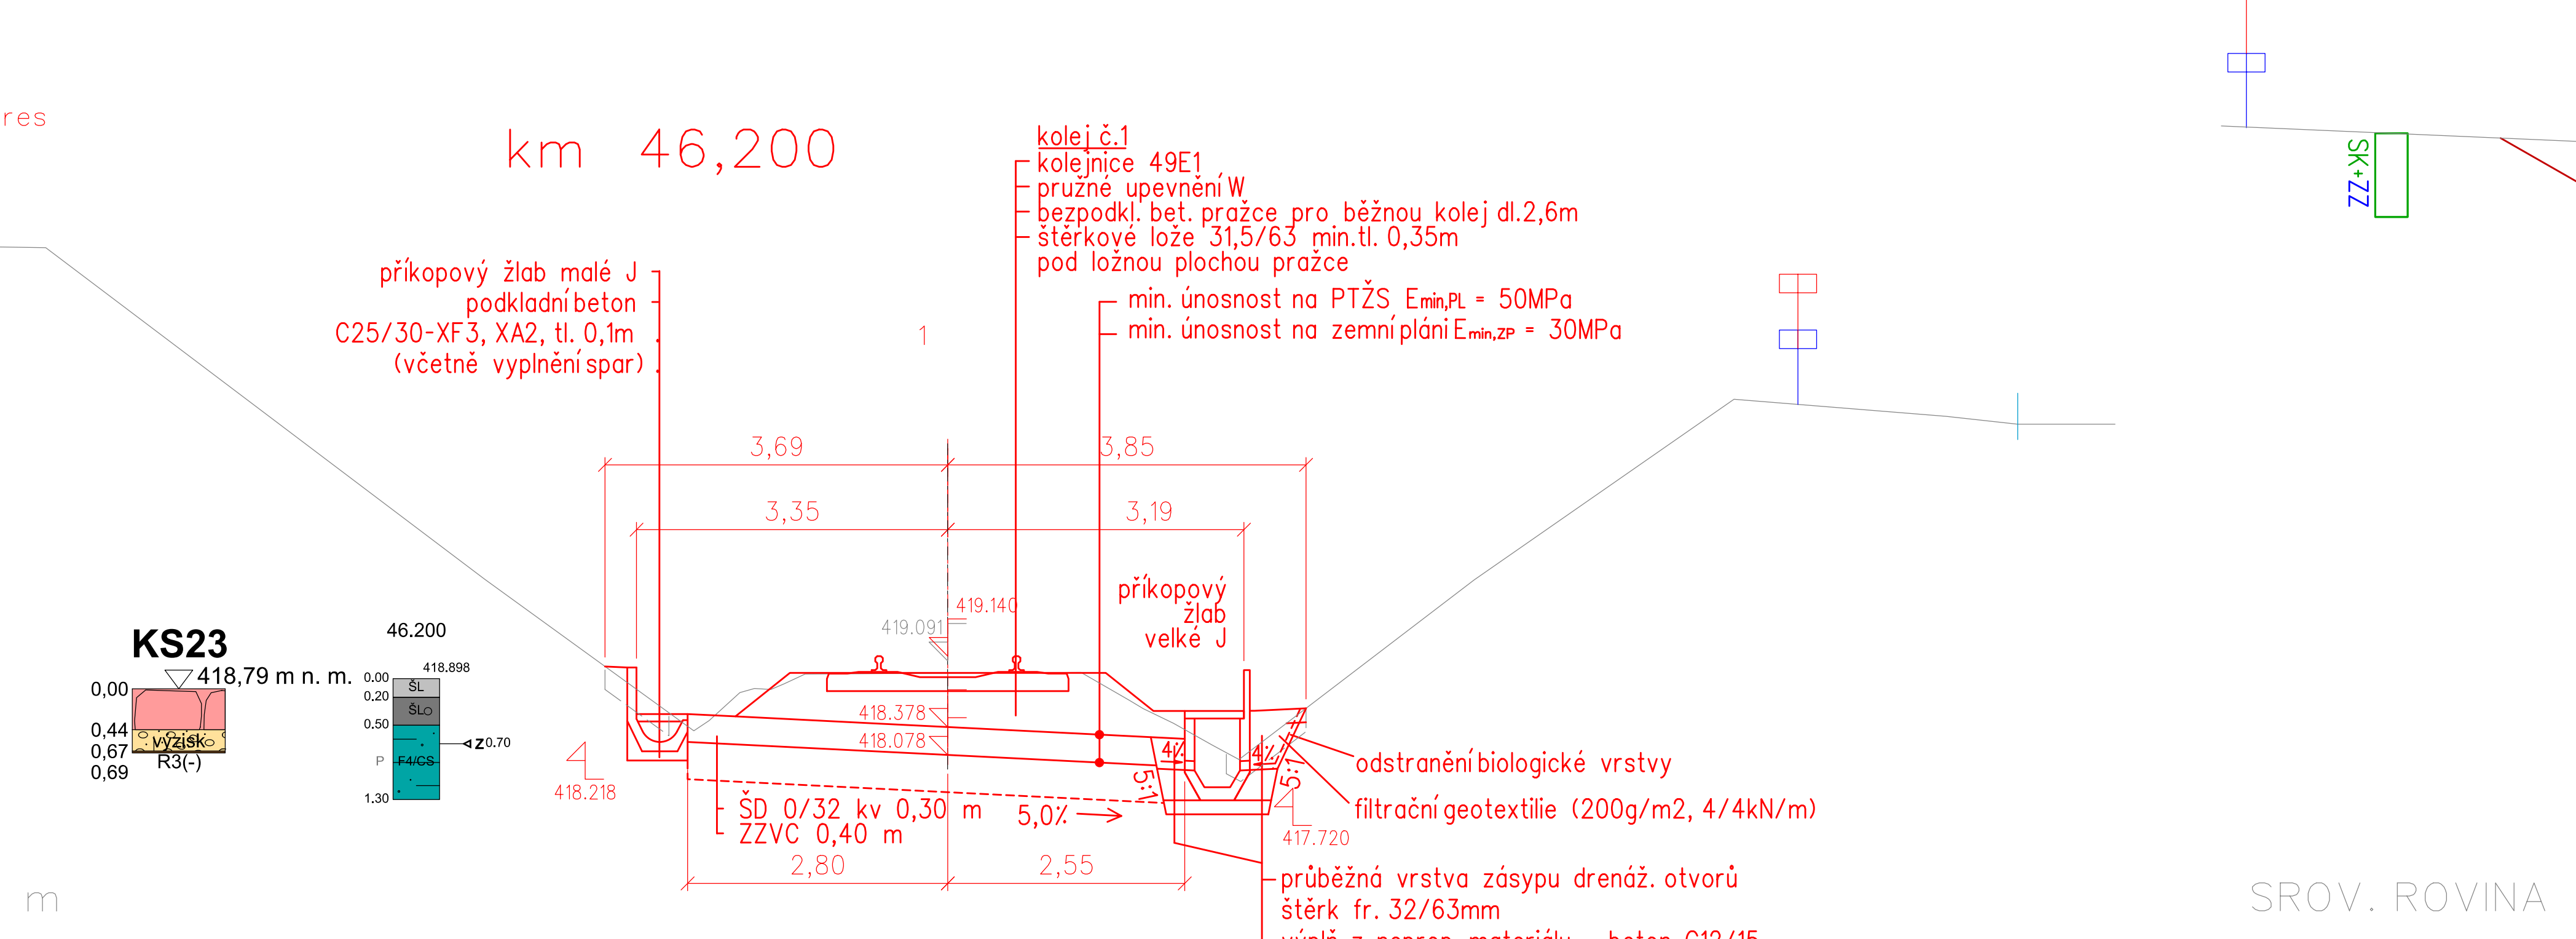
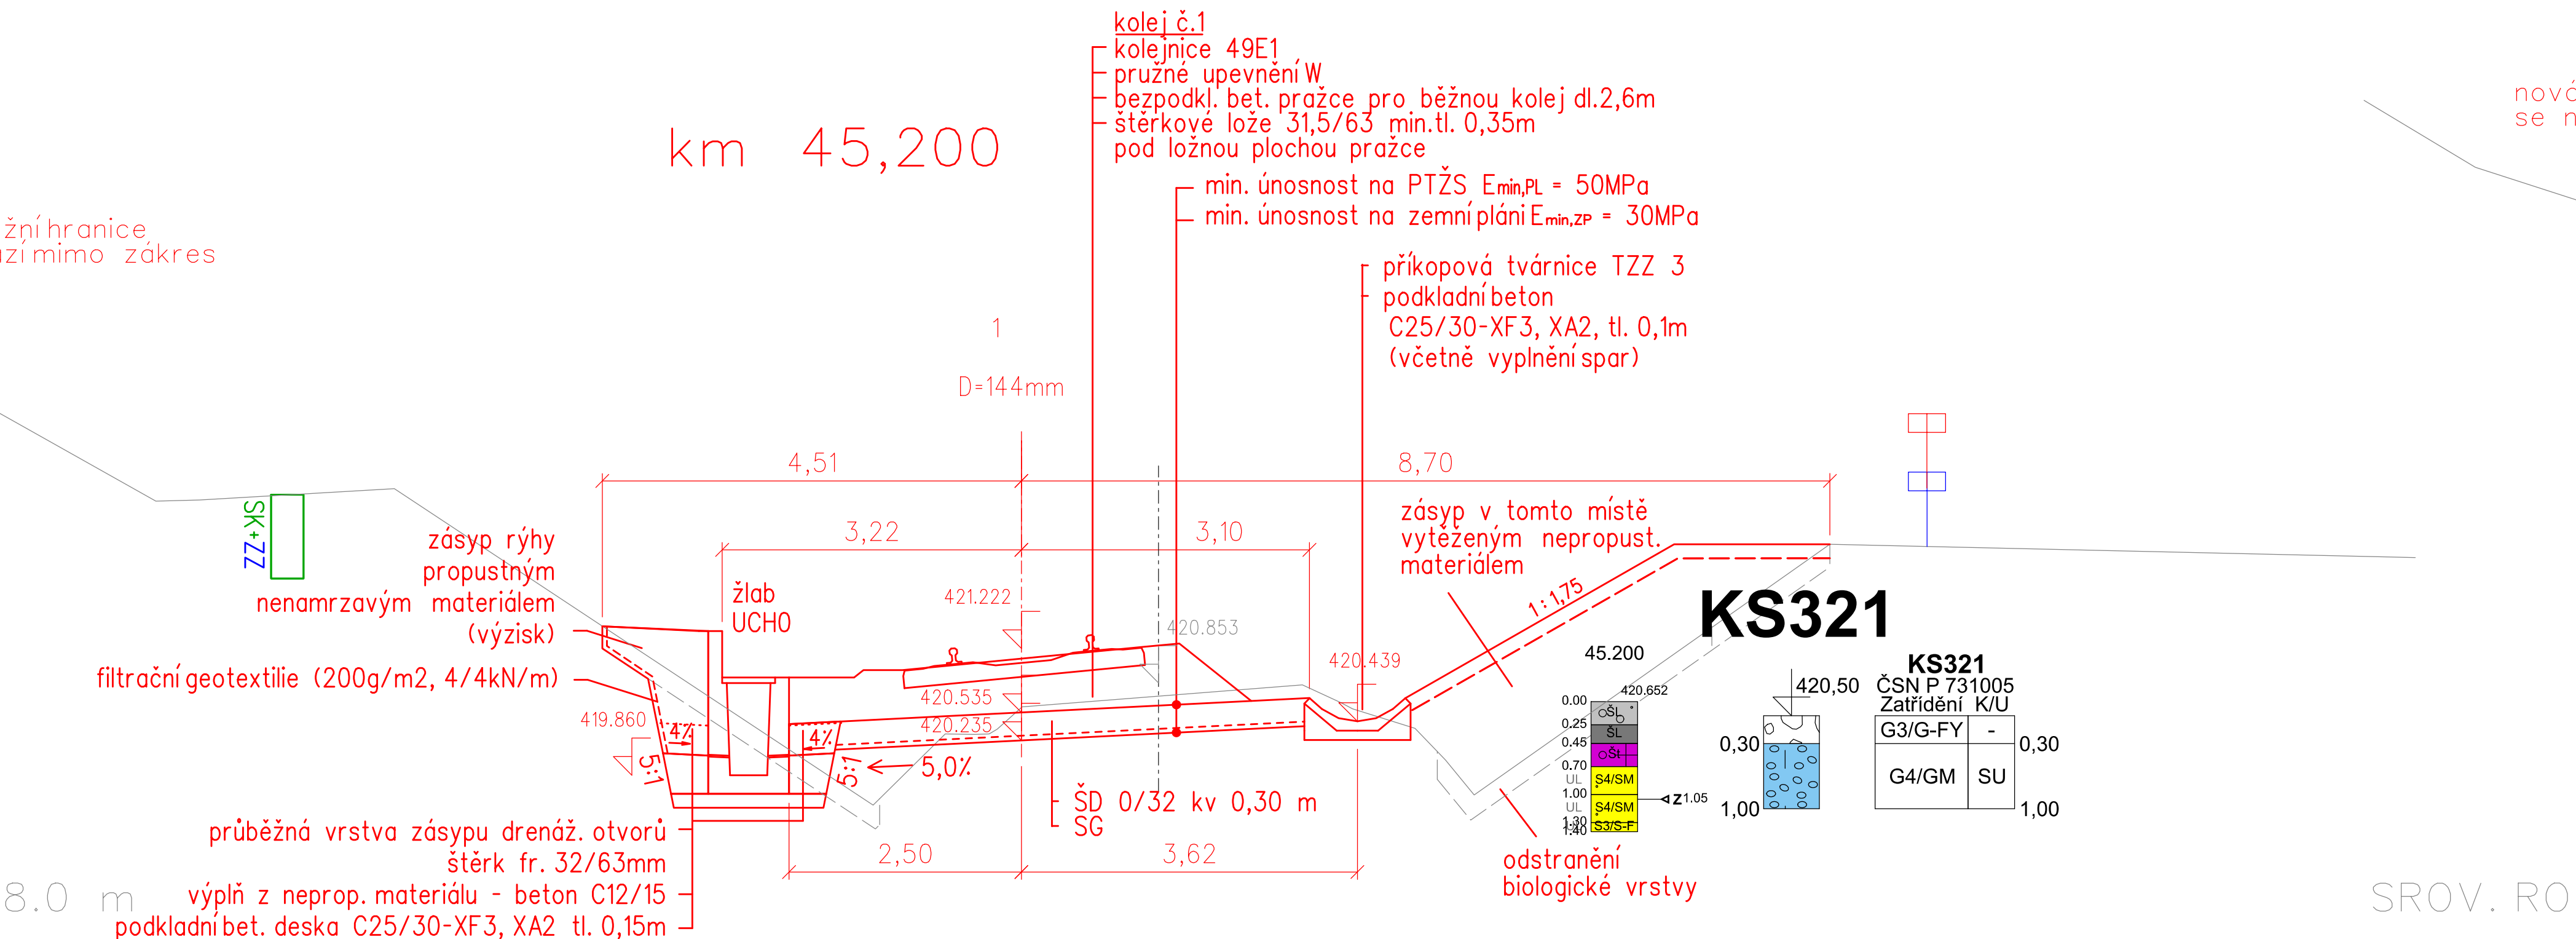


[m]	0.815	2.285	2.590	0.550	vypln z neprop. materialu - beton C12/15 podkladni bet. deska C25/30-XF3, XA2 tl. 0,15m	VZDAL. NOVYCH
		0.002				POSUNY [m]
[m]						VZDAL. STAV. C

[illegible]

24-026.201
D.2.1.1
D 12-11-01
301