


PŮDORYS KROVU

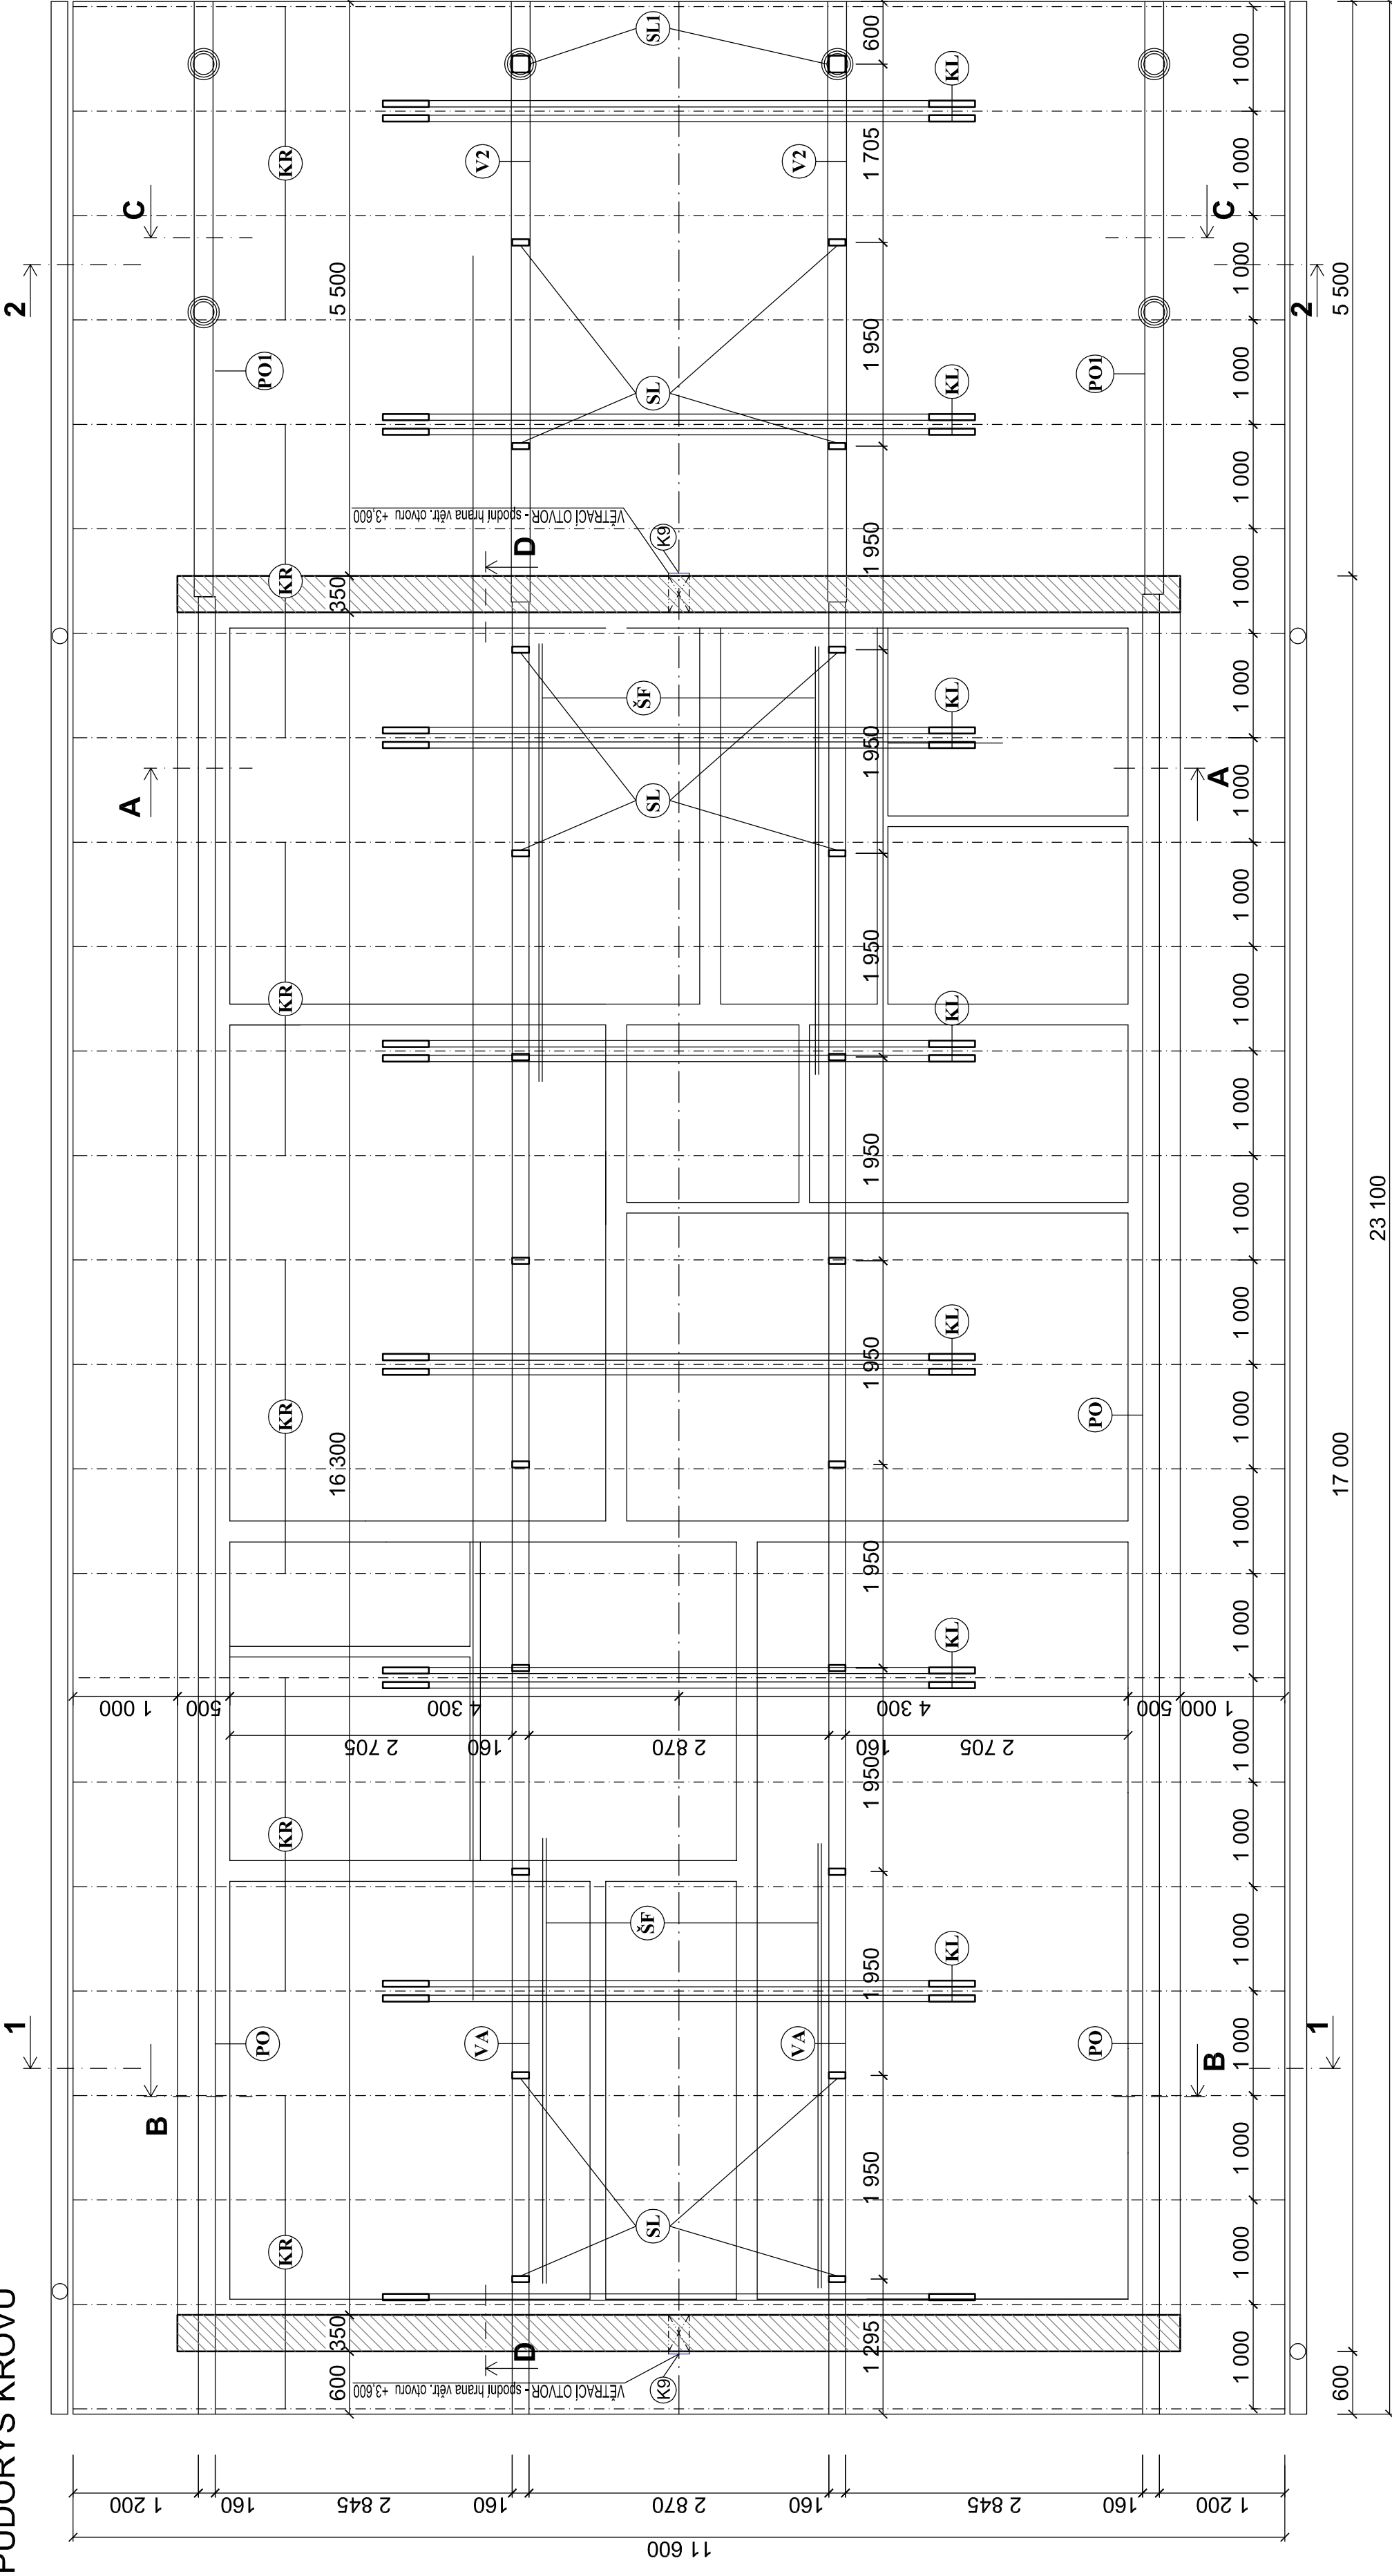

VÝPIS PRVKŮ KROVU

OZN. PRVEK	ROZMĚRY	MATERIÁL	DĚLKA(m)	KS
KR KROKEV	80/160	S10(C24)	6,42	48
VA VAZNICE	160/120	S10(C24)	17,40	2
PO POZEDNICE	160/80	S10(C24)	17,40	2
POI POZEDNICE	180/80	S10(C24)	5,70	2
KL KLEŠTINY	2x160/60	S10(C24)	5,595	7
SL SLOUPEK	160/80	S10(C24)	0,935	22
SLI SLOUPEK	160/160	S10(C24)	1,015	2
ŠF ŠIKMÁ FOŠNA	32/150	S10(C24)	2,52	4


- V2 DŘEVĚNÉ NOSNÍKY S10(C24) 180x260MM, VIZ VÝKRES STROPU
- V3 DŘEVĚNÉ NOSNÍKY S10(C24) 180x220MM, VIZ VÝKRES STROPU
- V4 DŘEVĚNÝ NOSNÍK S10(C24) 180x220MM, VIZ VÝKRES STROPU

LEGENDA MATERIÁLU

- OBYODOVÉ KONSTRUKCE - ŠTÍTOVÉ STĚNY - KERAMICKÉ TVÁRNICE ZATEPLENÉ MIN. IZOLACÍ TL. 300mm + ŠTUKOVÁ OMÍTKA l_{max} 50mm
- ZÁMEČNICKÉ VÝROBKY, OCEL A LITINA

POZNÁMKA :

- U VŠECH VNITŘNÍCH DŘEVĚNÝCH PRVKŮ PROVĚST KOMPLETNÍ NÁTĚR BOCHEMITEM
- U VENKOVNÍCH PRVKŮ POUŽÍT PO OŠETŘENÍ VENKOVNÍ LAZUROVACÍ NÁTĚR

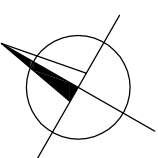

AUTOGRAF LT 2008		
Ing. Lukáš BOBEK Projektční a inženýrská činnost IČ: 87240718 Tel: +420 775148939		