



CROSSING SECTION – SEE DR’G RH-1745 cr

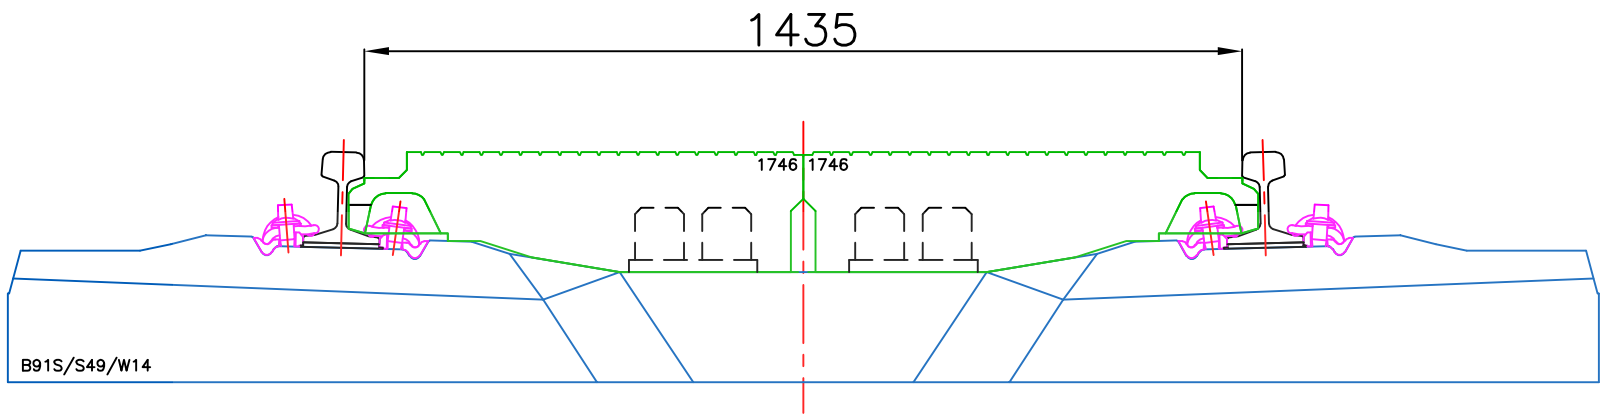

TRACK CONFIGURATION	
RAIL – 49E1	
SLEEPER – B91S/2	
FASTENER – W14	
RAIL PAD – 6mm	
ISOLATION PAD – N/A	
PANEL LENGTH – 1800	
SLEEPER CENTRES – 600	
REQUIREMENTS	
GAUGE PANEL – RH-1746GP N	Qty 6
WINGED BASEPLATE – ZR190	2
TURRET BASEPLATE – ZR	2
CHAIN GUARD – RH-2109 CG	2

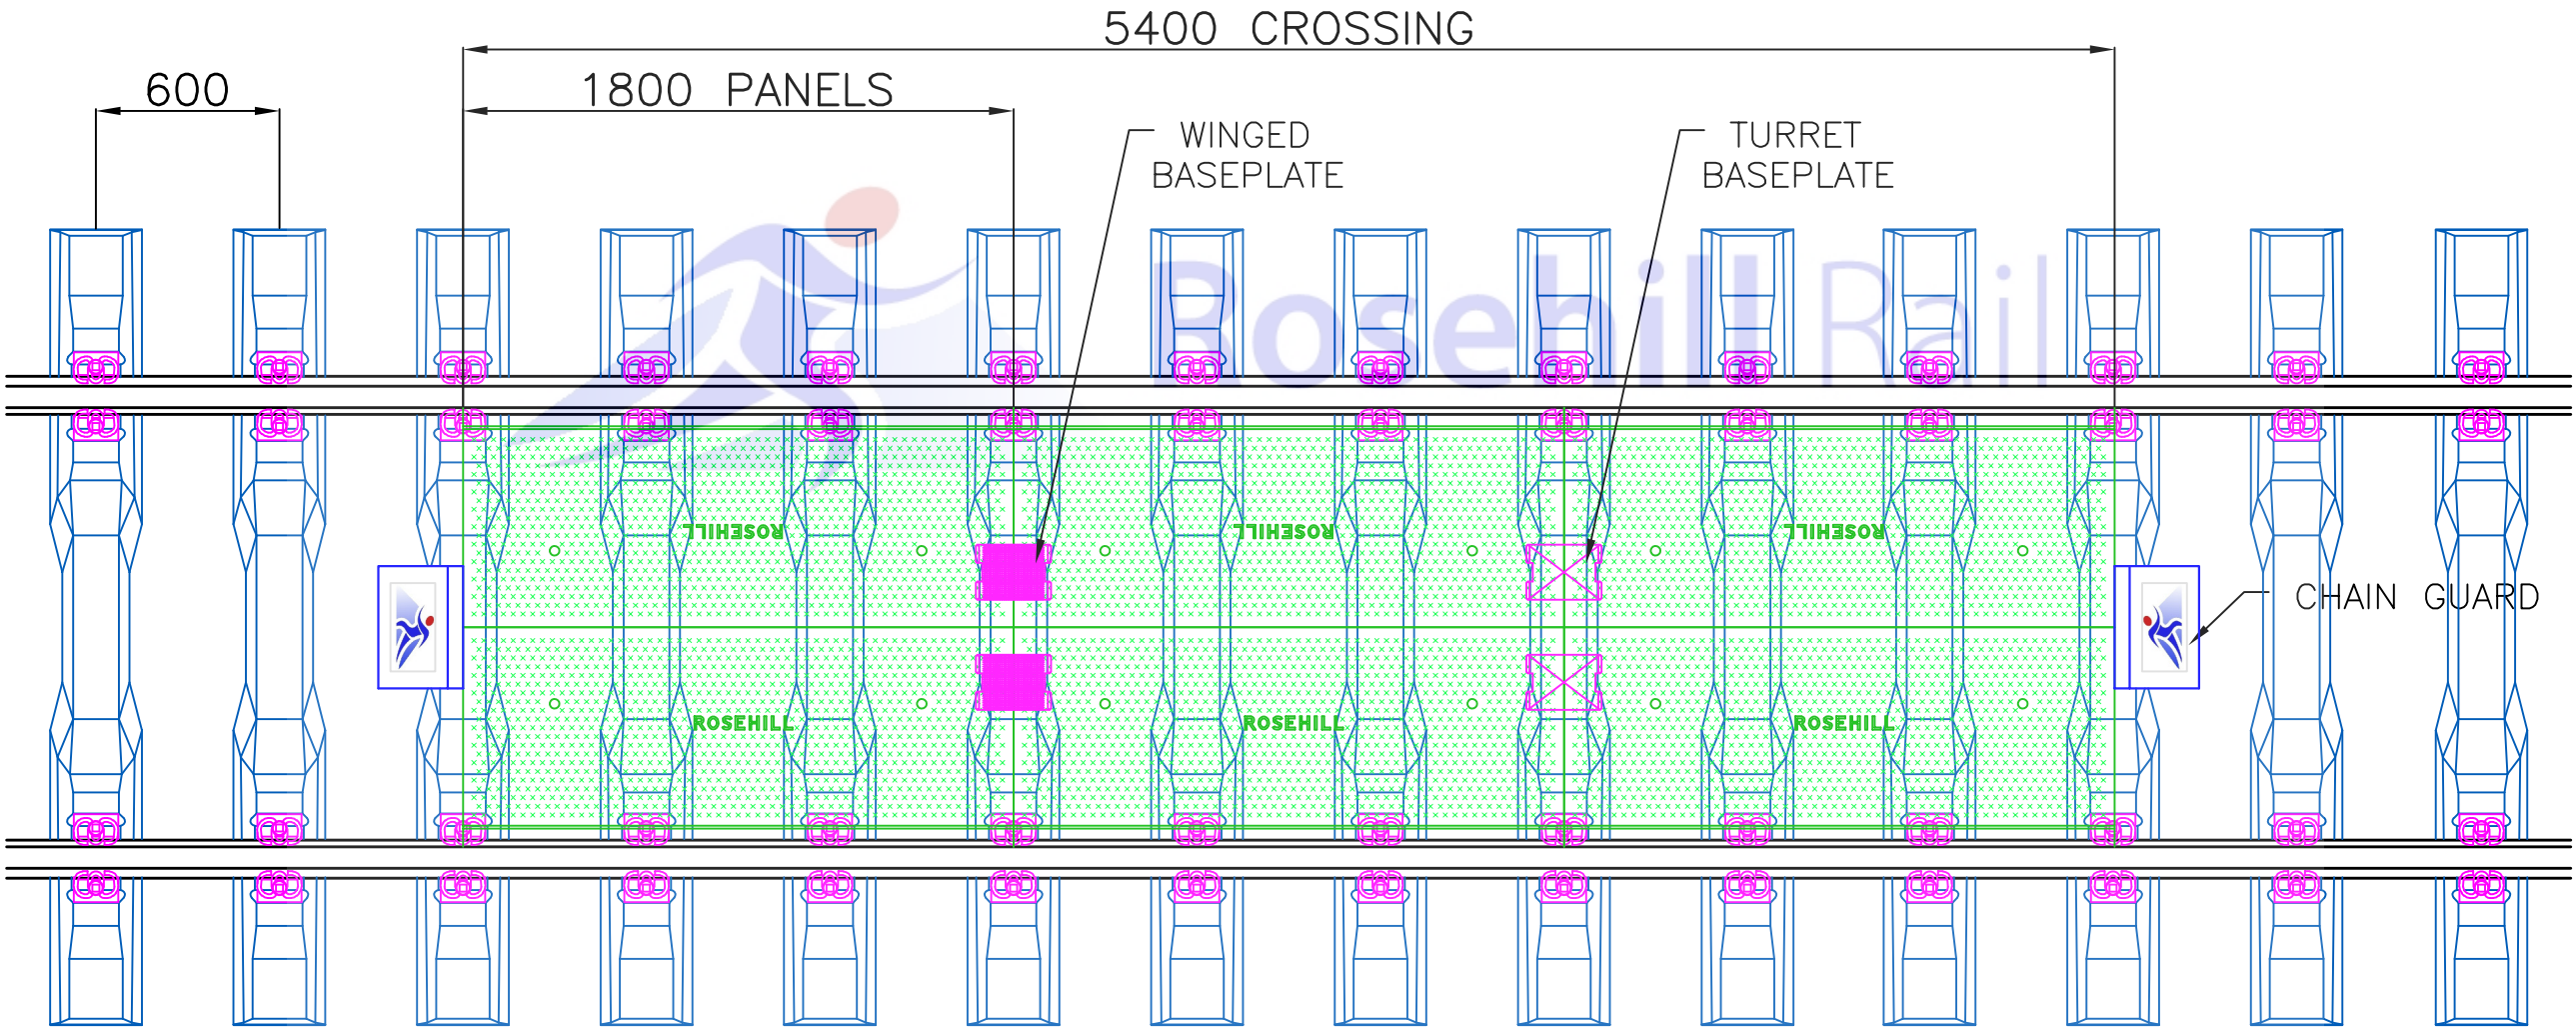

LATEST REVISION | A | FIRST ISSUE.

11/02/20 | MGB

Rosehill Polymers Ltd.  
Sowerby Bridge  
West Yorkshire  
TEL +44(0) 1422 839610  
FAX +44(0) 1422 835786



5.4m CROSSING – GAUGE ONLY  
S49 / B91S/2 / W14  
CZECH

Date 11/02/20  
Drn M G Bowmer

GA-1942

Mod  
A