



CROSSING SECTION – SEE DR'G RH-1745 cr E

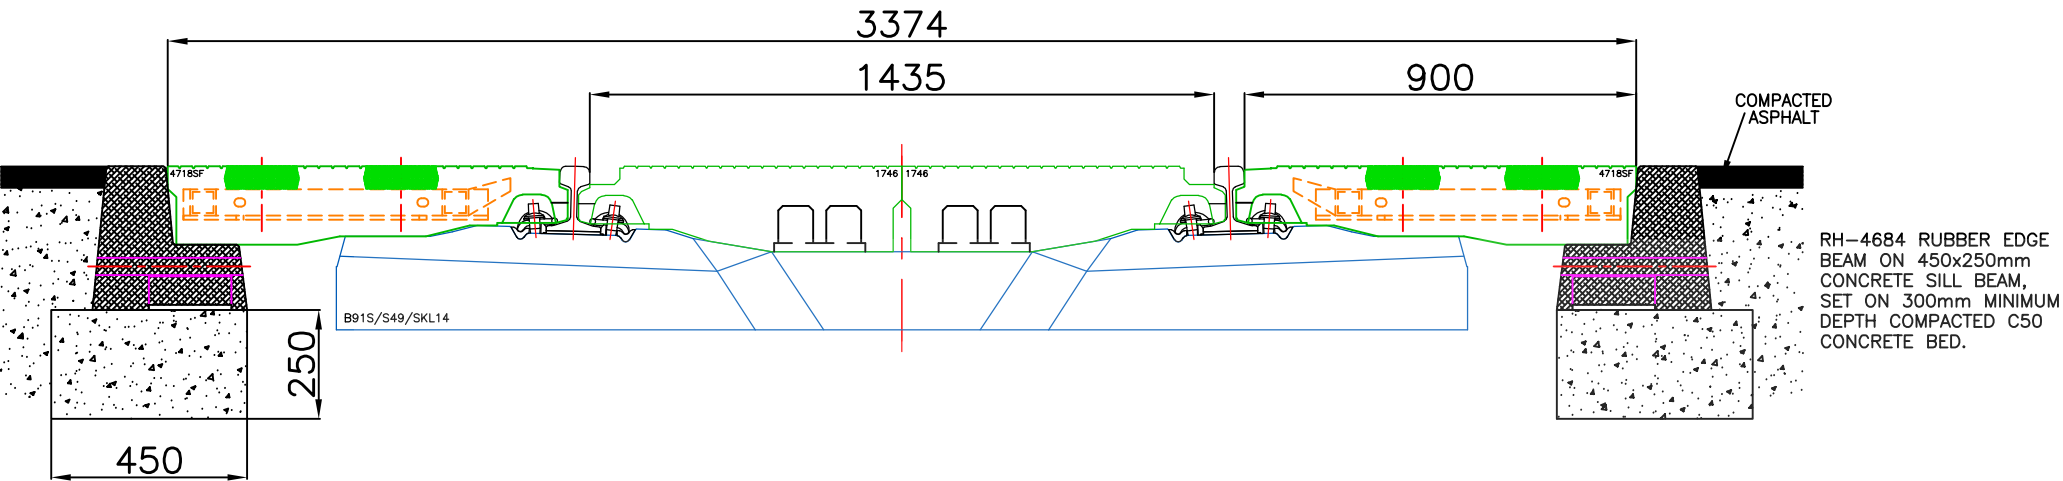

TRACK CONFIGURATION	
RAIL – 49E1	
SLEEPER – B91S/2	
FASTENER – SKL14	
RAIL PAD – 6mm	
ISOLATION PAD – N/A	
PANEL LENGTH – 1800	
SLEEPER CENTRES – 600	
REQUIREMENTS	
	Qty
GAUGE PANEL – RH-1746GP N	8
WIDE FIELD PANEL – RH-4718SWFP N SF	8
RUBBER EDGE BEAM – RH-4684 REB	8
WINGED BASEPLATE ZR 190	2
BASEPLATE ZR	4
EDGE BEAM BASEPLATE – RH-4179	6
CHAIN GUARD – RH-2109 CG	2
END RESTRAINT – RH-1977 ER	4

FIELD PANELS SUPPLIED WITH CONNECTING BOLTS, PLUGS & RUBBER COVER PLATES.

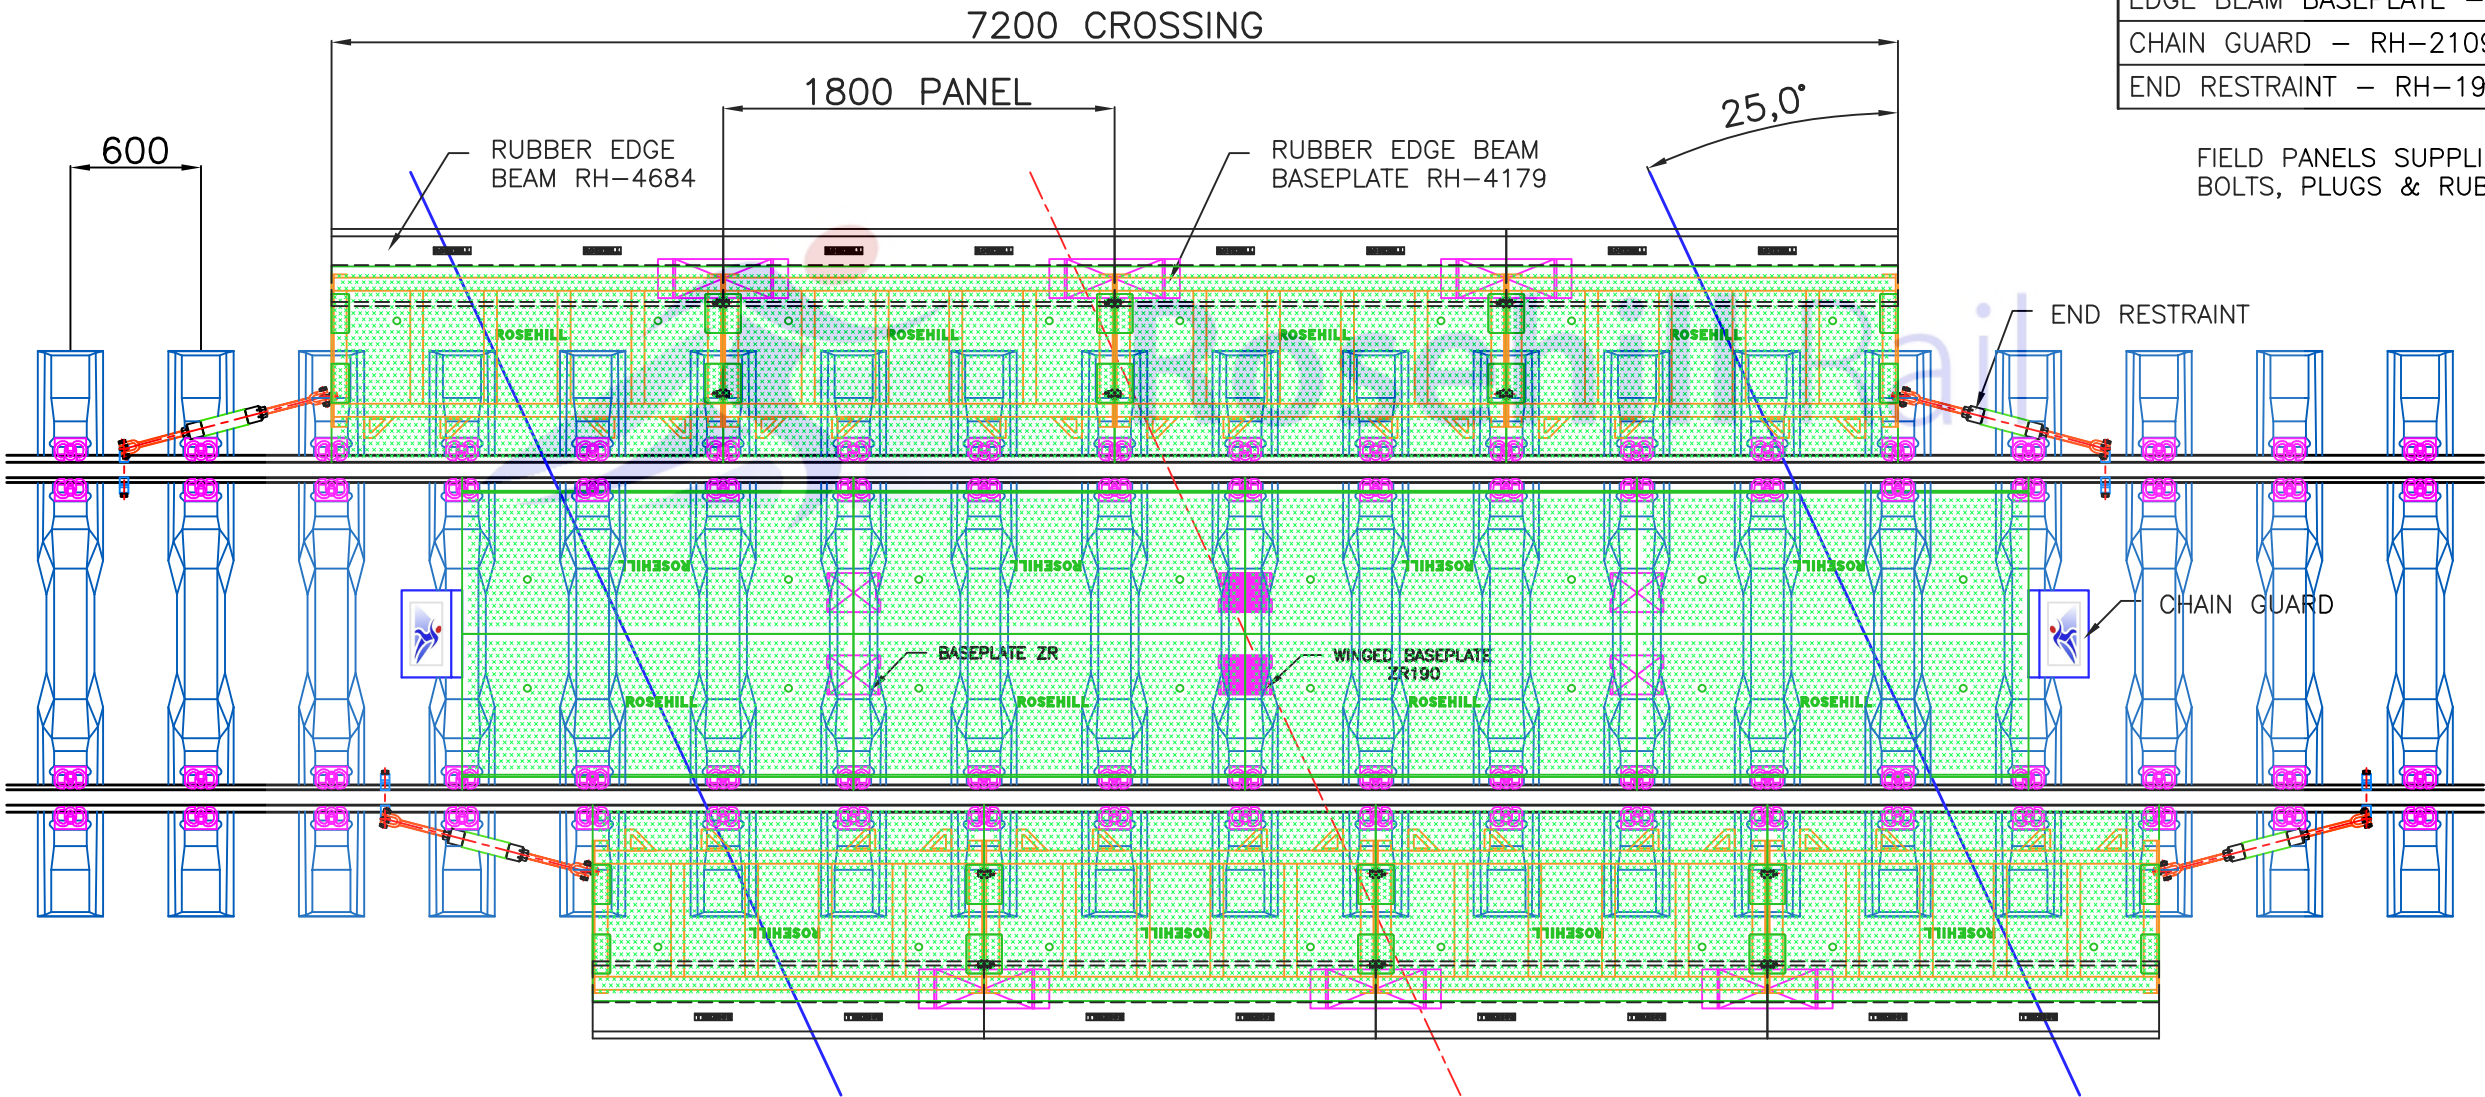

LATEST REVISION | A | FIRST ISSUE.

11/02/20 | MGB

Rosehill Polymers Ltd.
Sowerby Bridge
West Yorkshire
TEL +44(0) 1422 839610
FAX +44(0) 1422 835786



Rosehill Rail

7.2m CROSSING
STYL2000 – 009/2020
CESKE BUDEJOVICE, 10.381Km

Date 11/02/20
Drn M G Bowmer

GA-1944

Mod
A