




(měřítko 1:200)

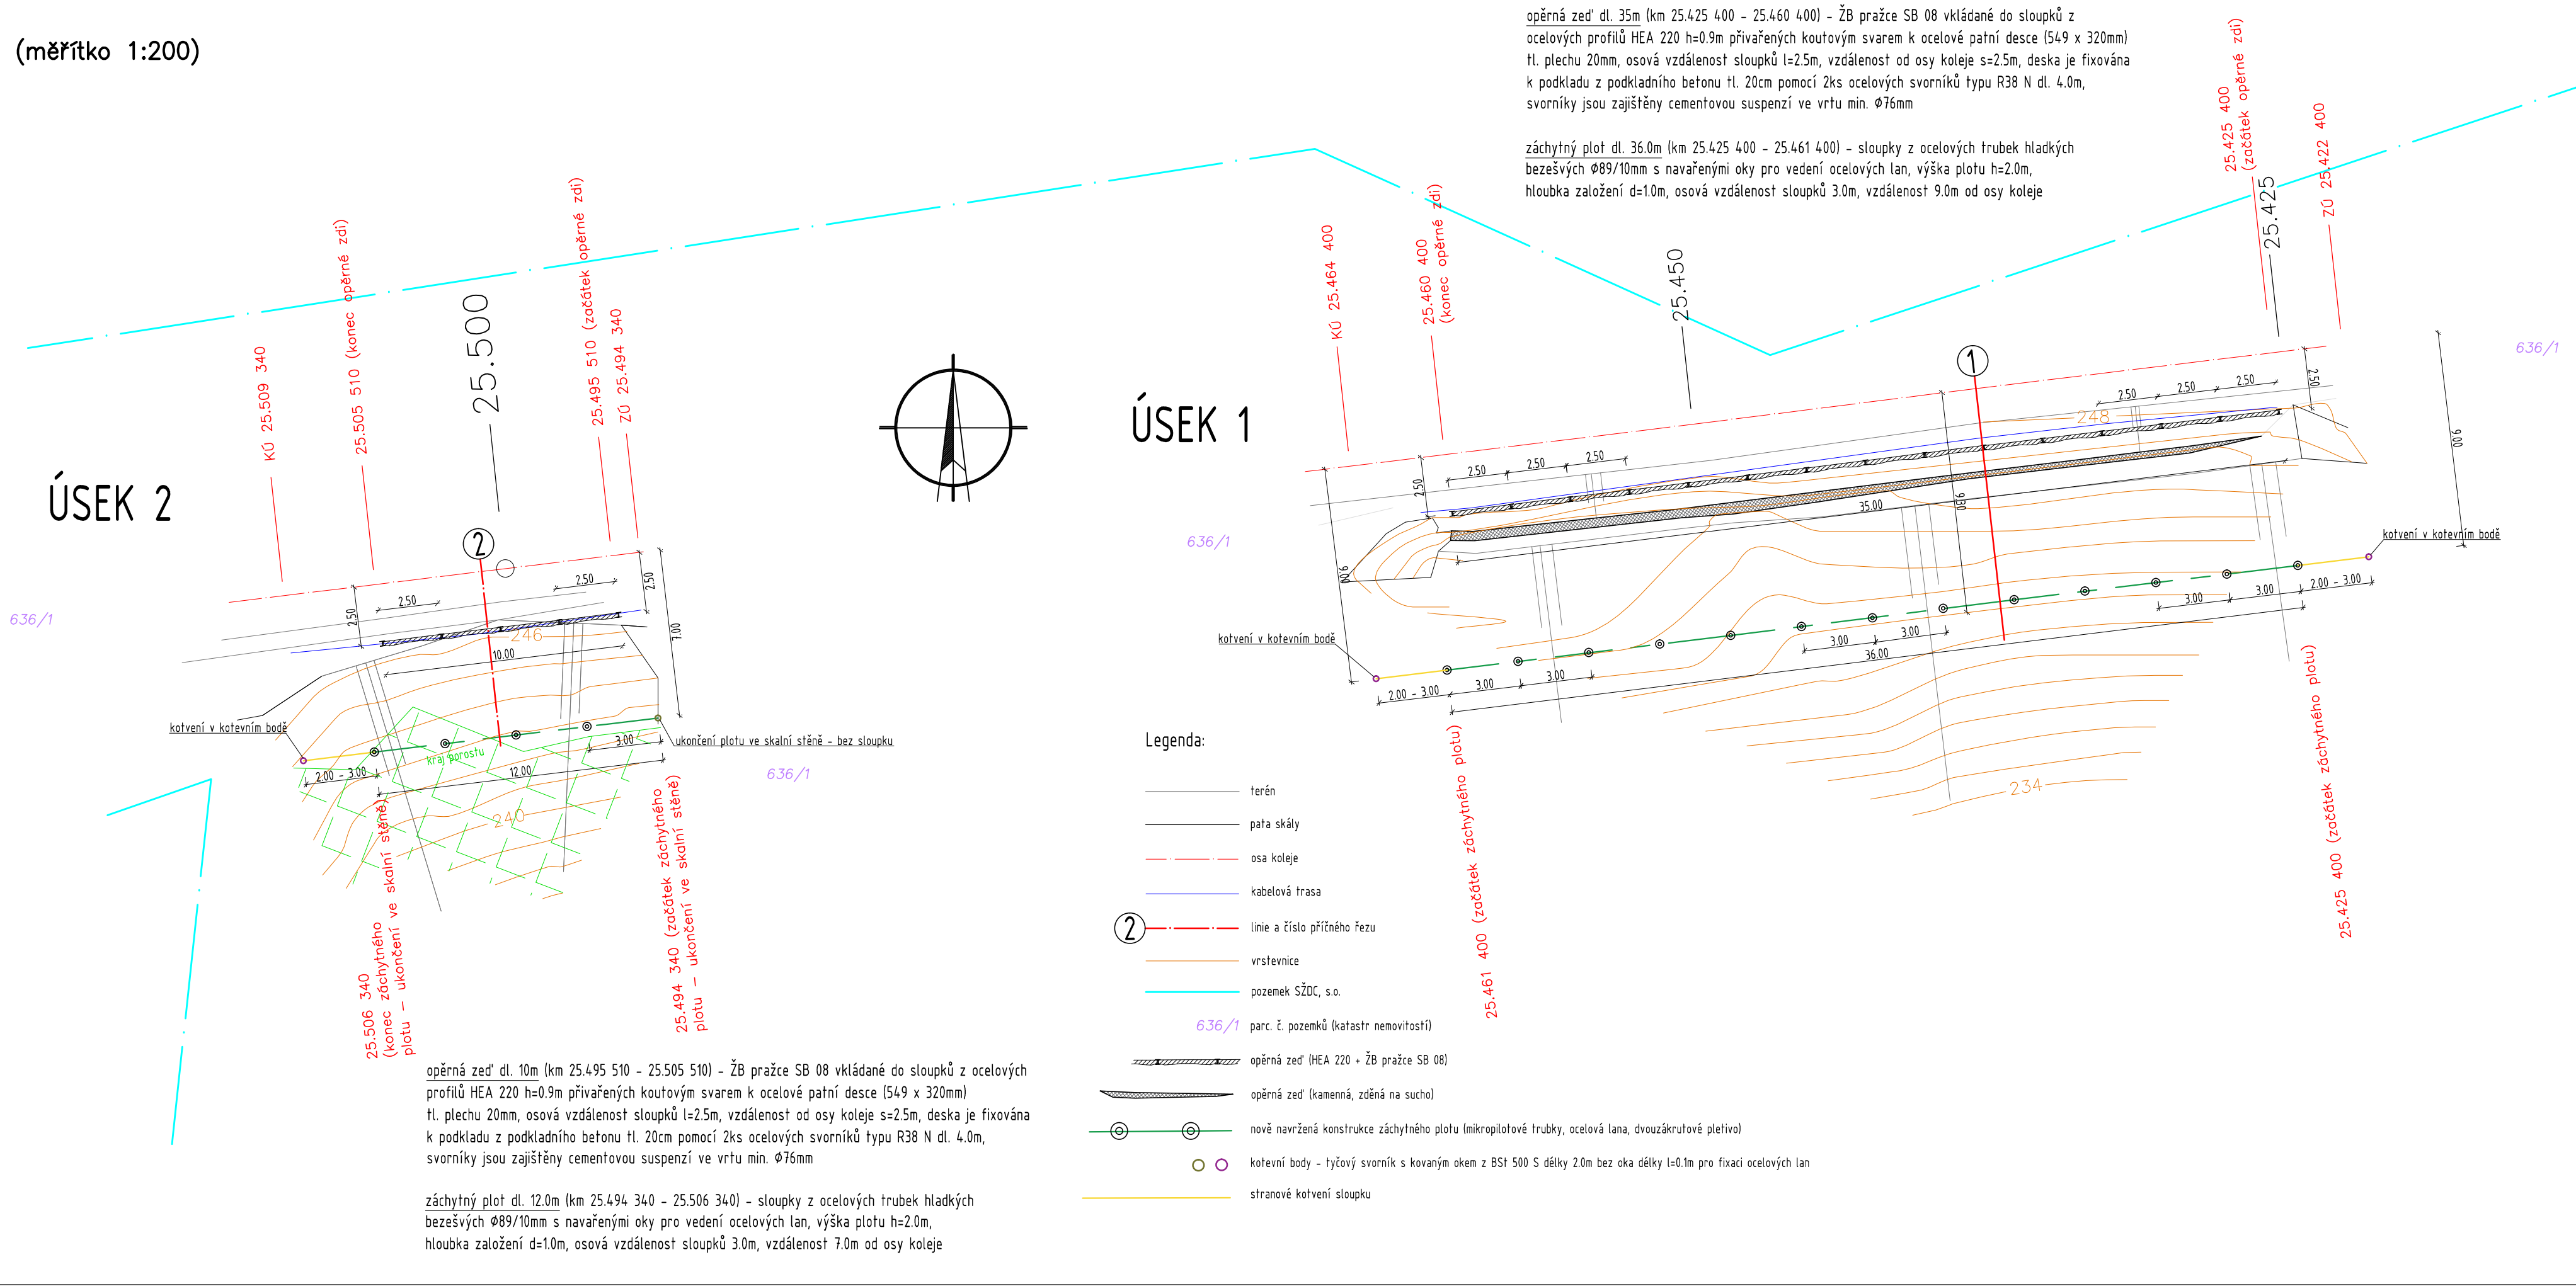


(měřítko 1:200)

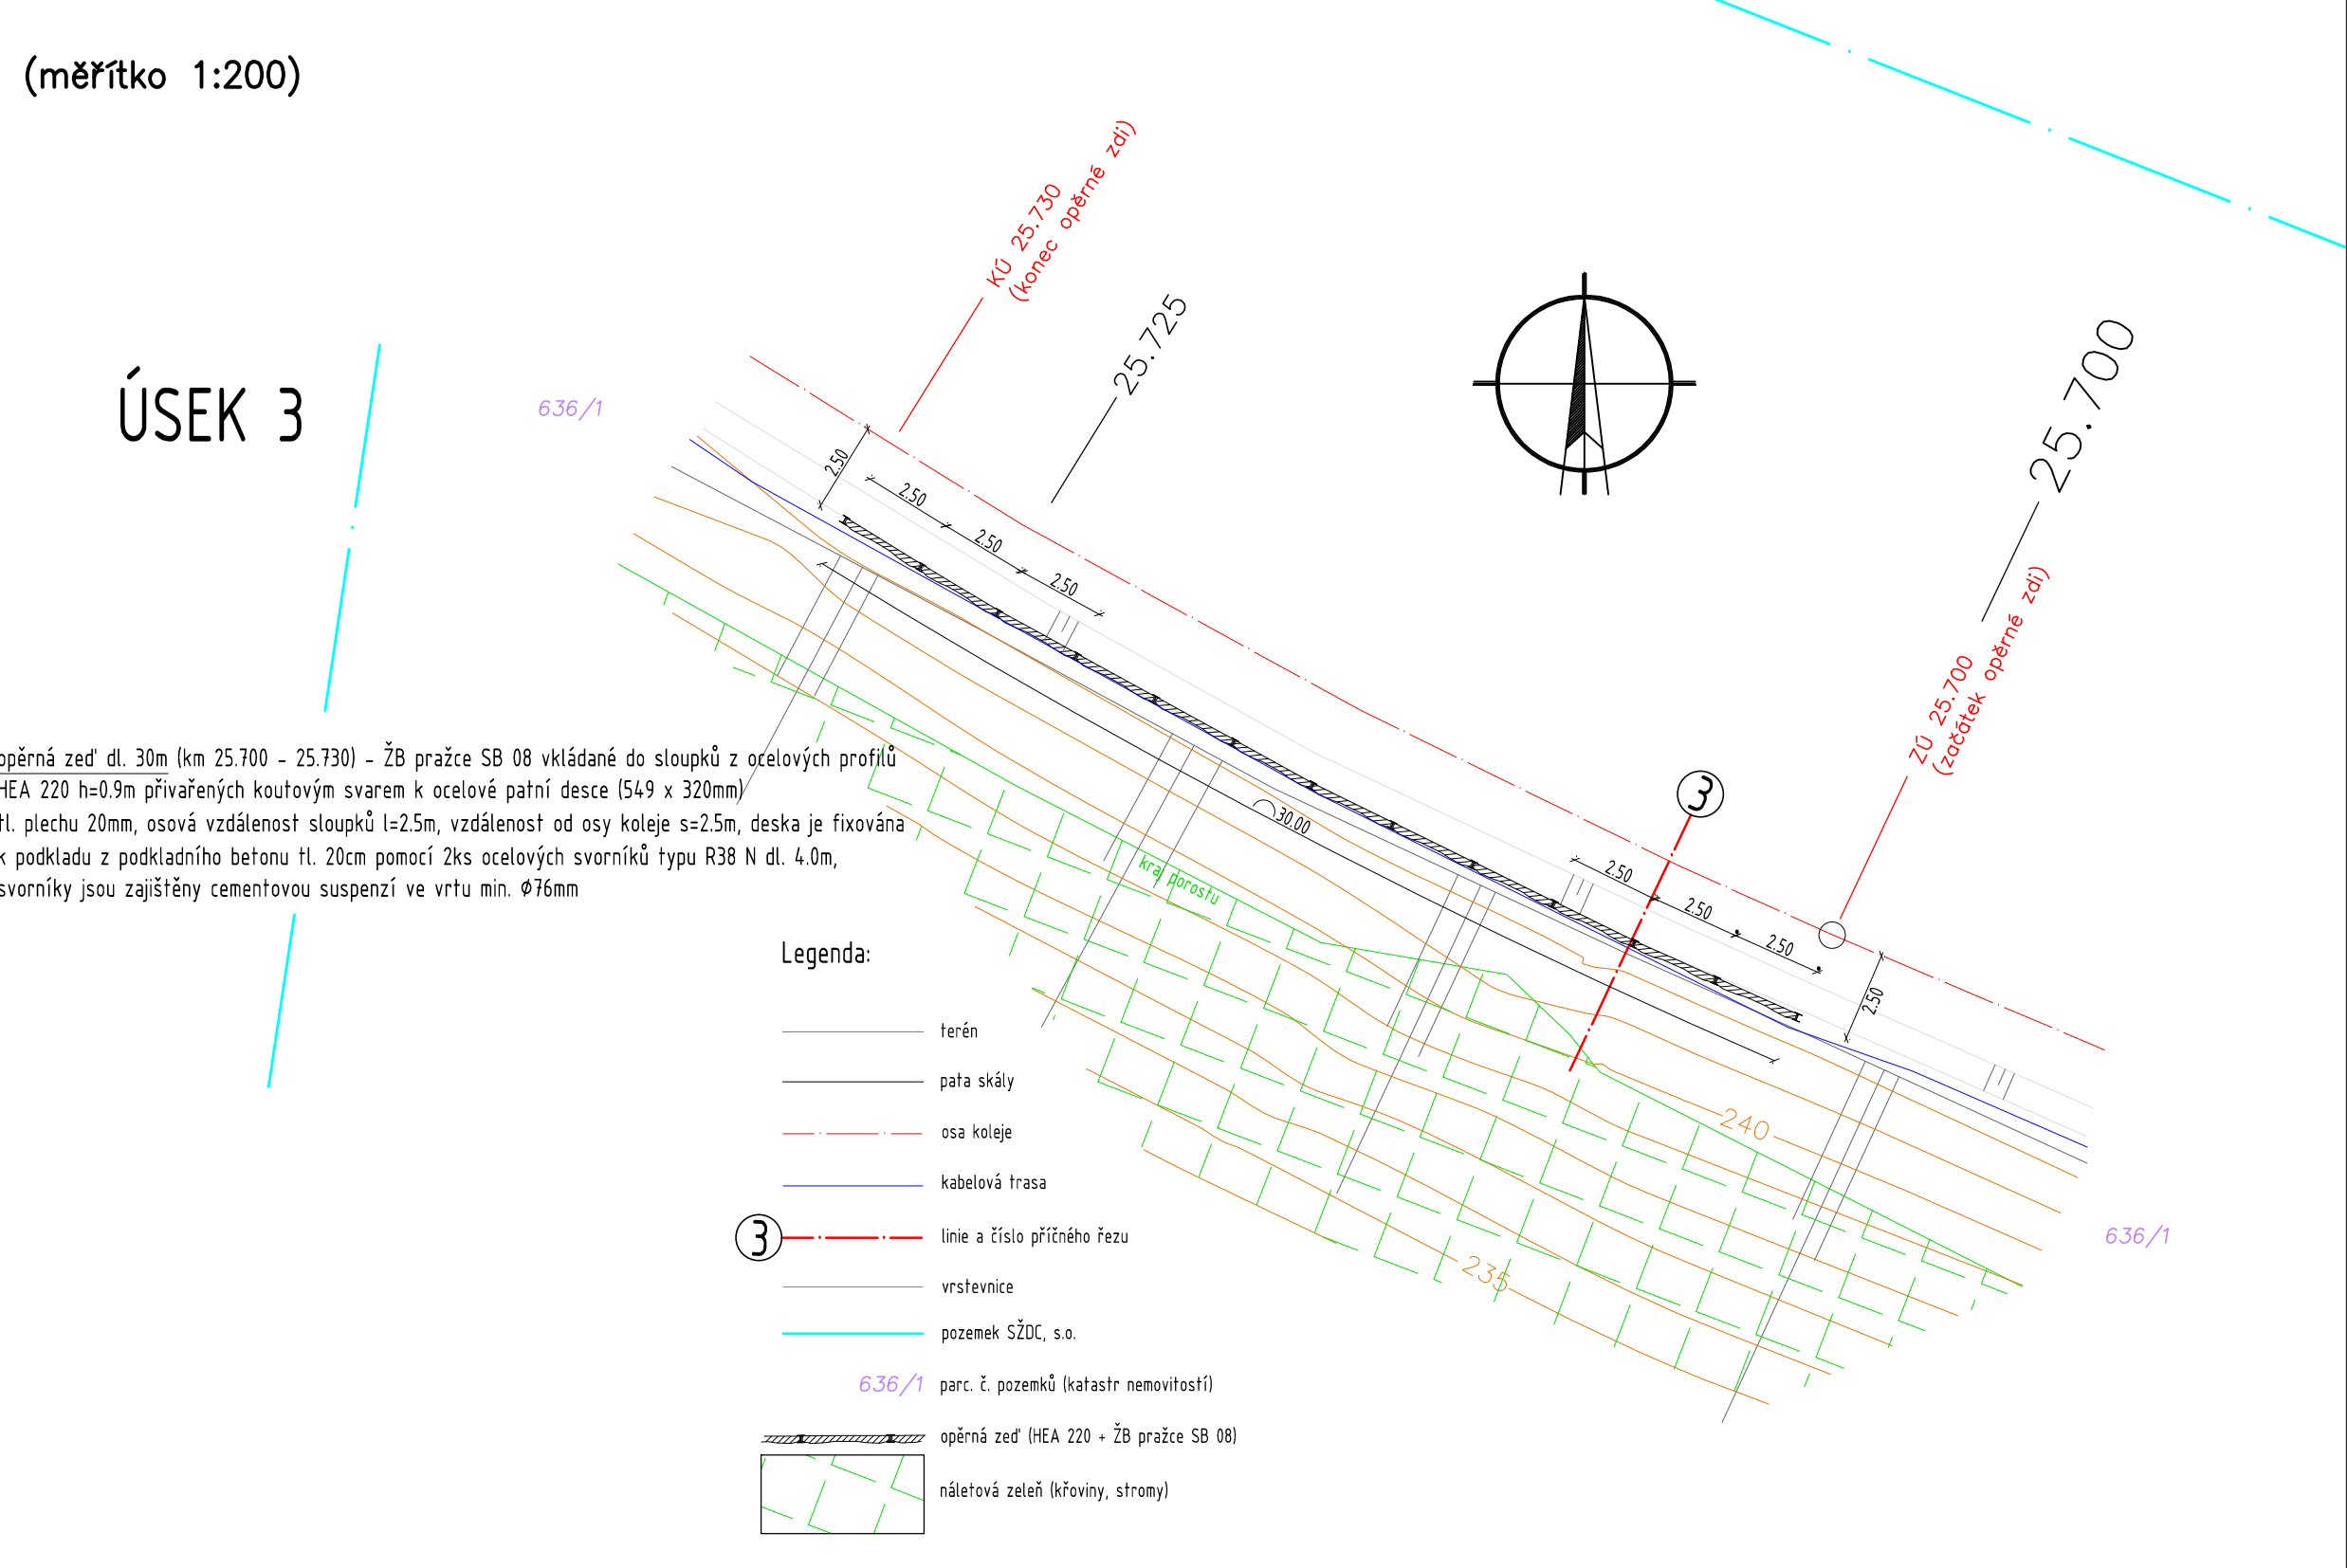


(měřítko 1:200)

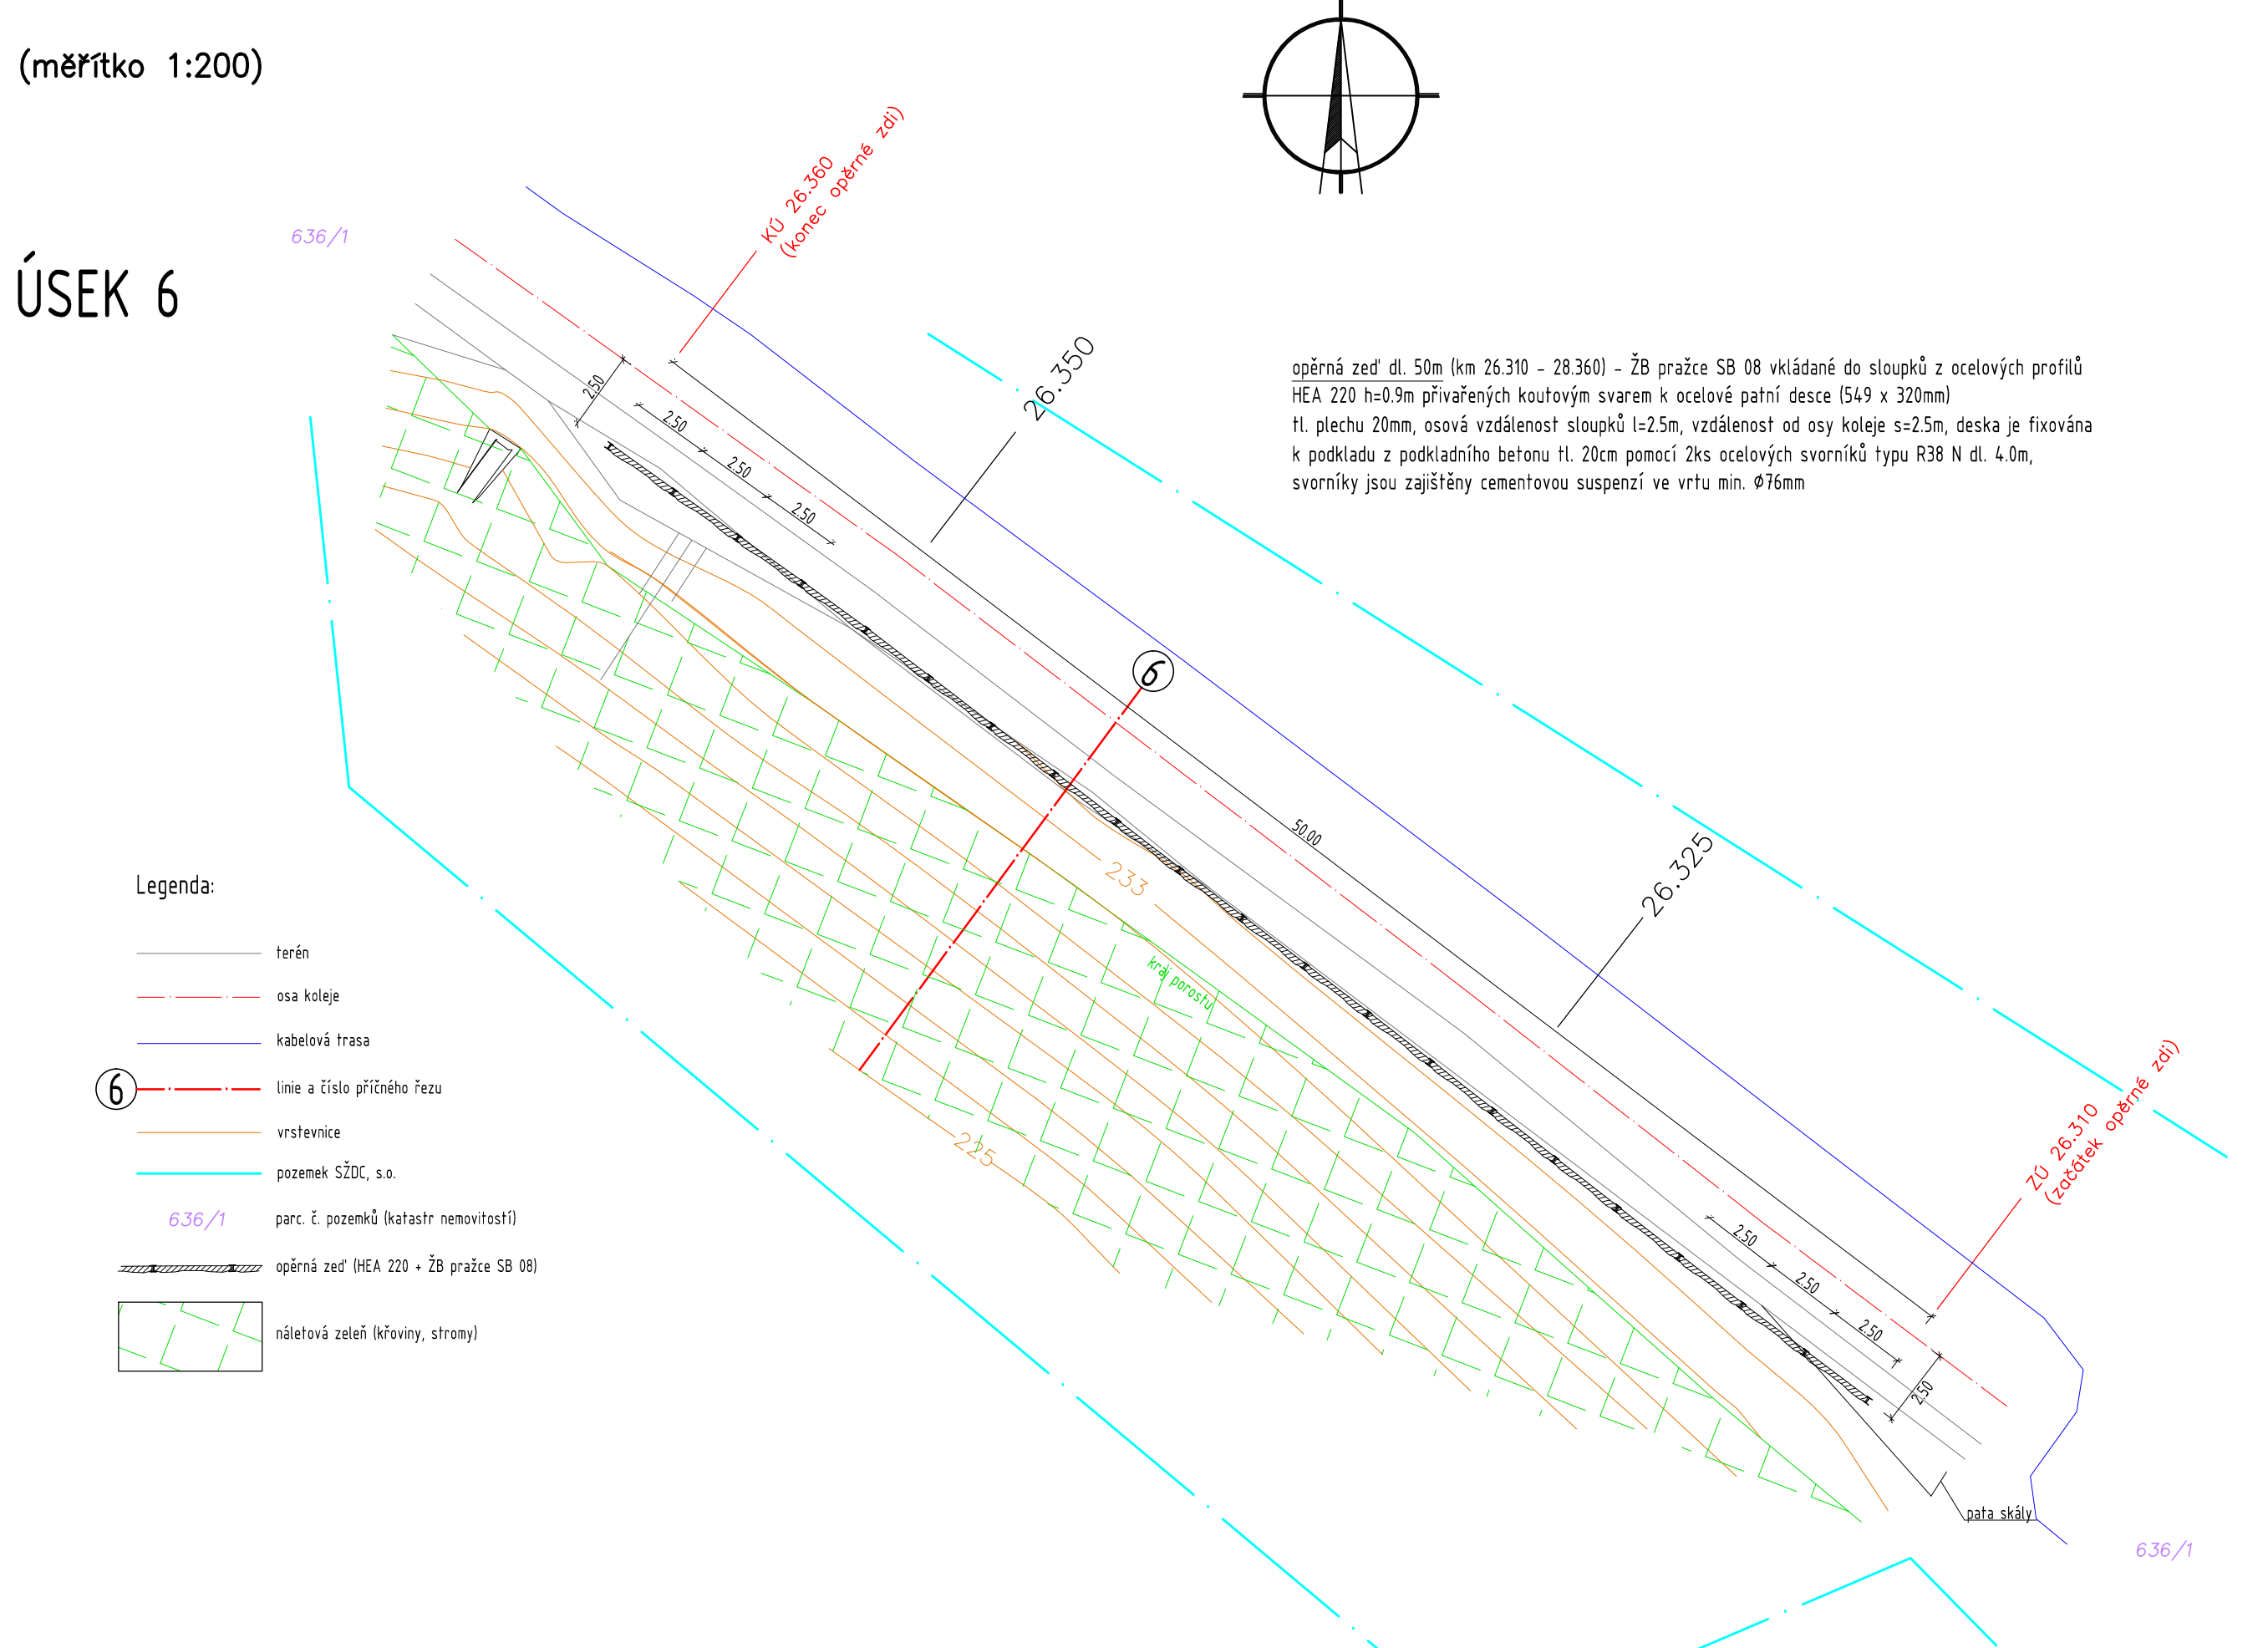

(měřítko 1:200)

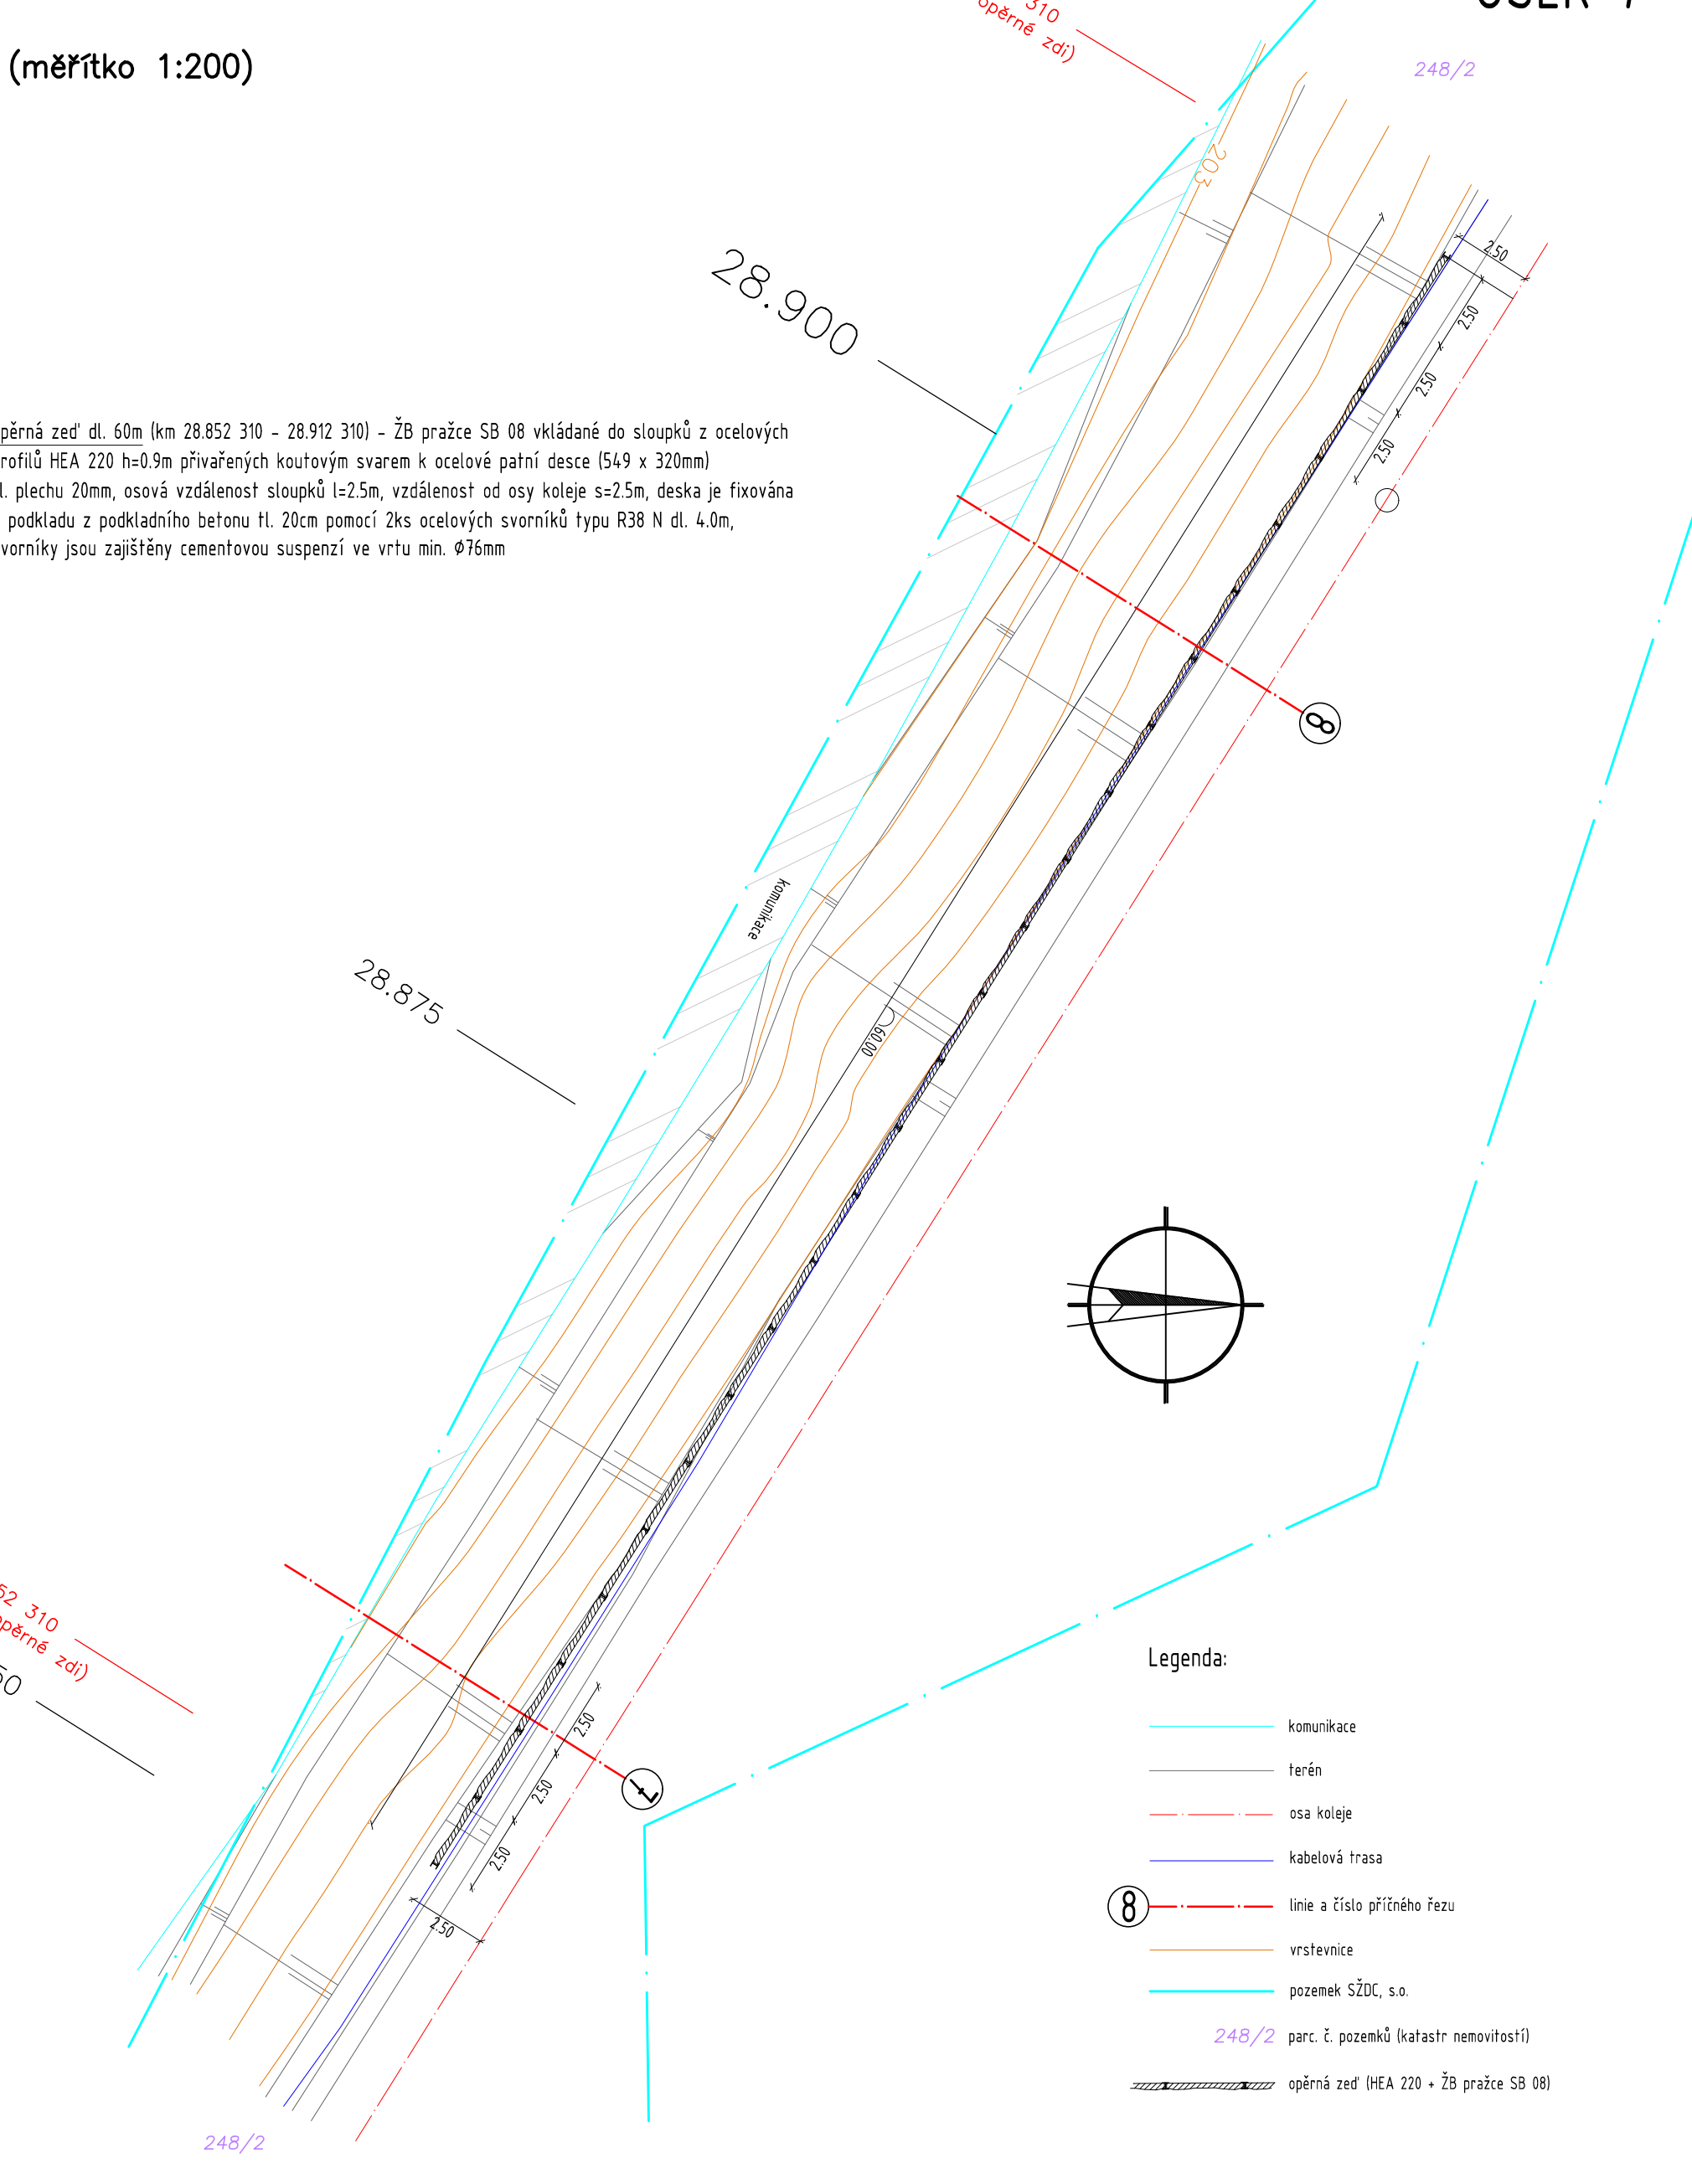

(měřítko 1:100)

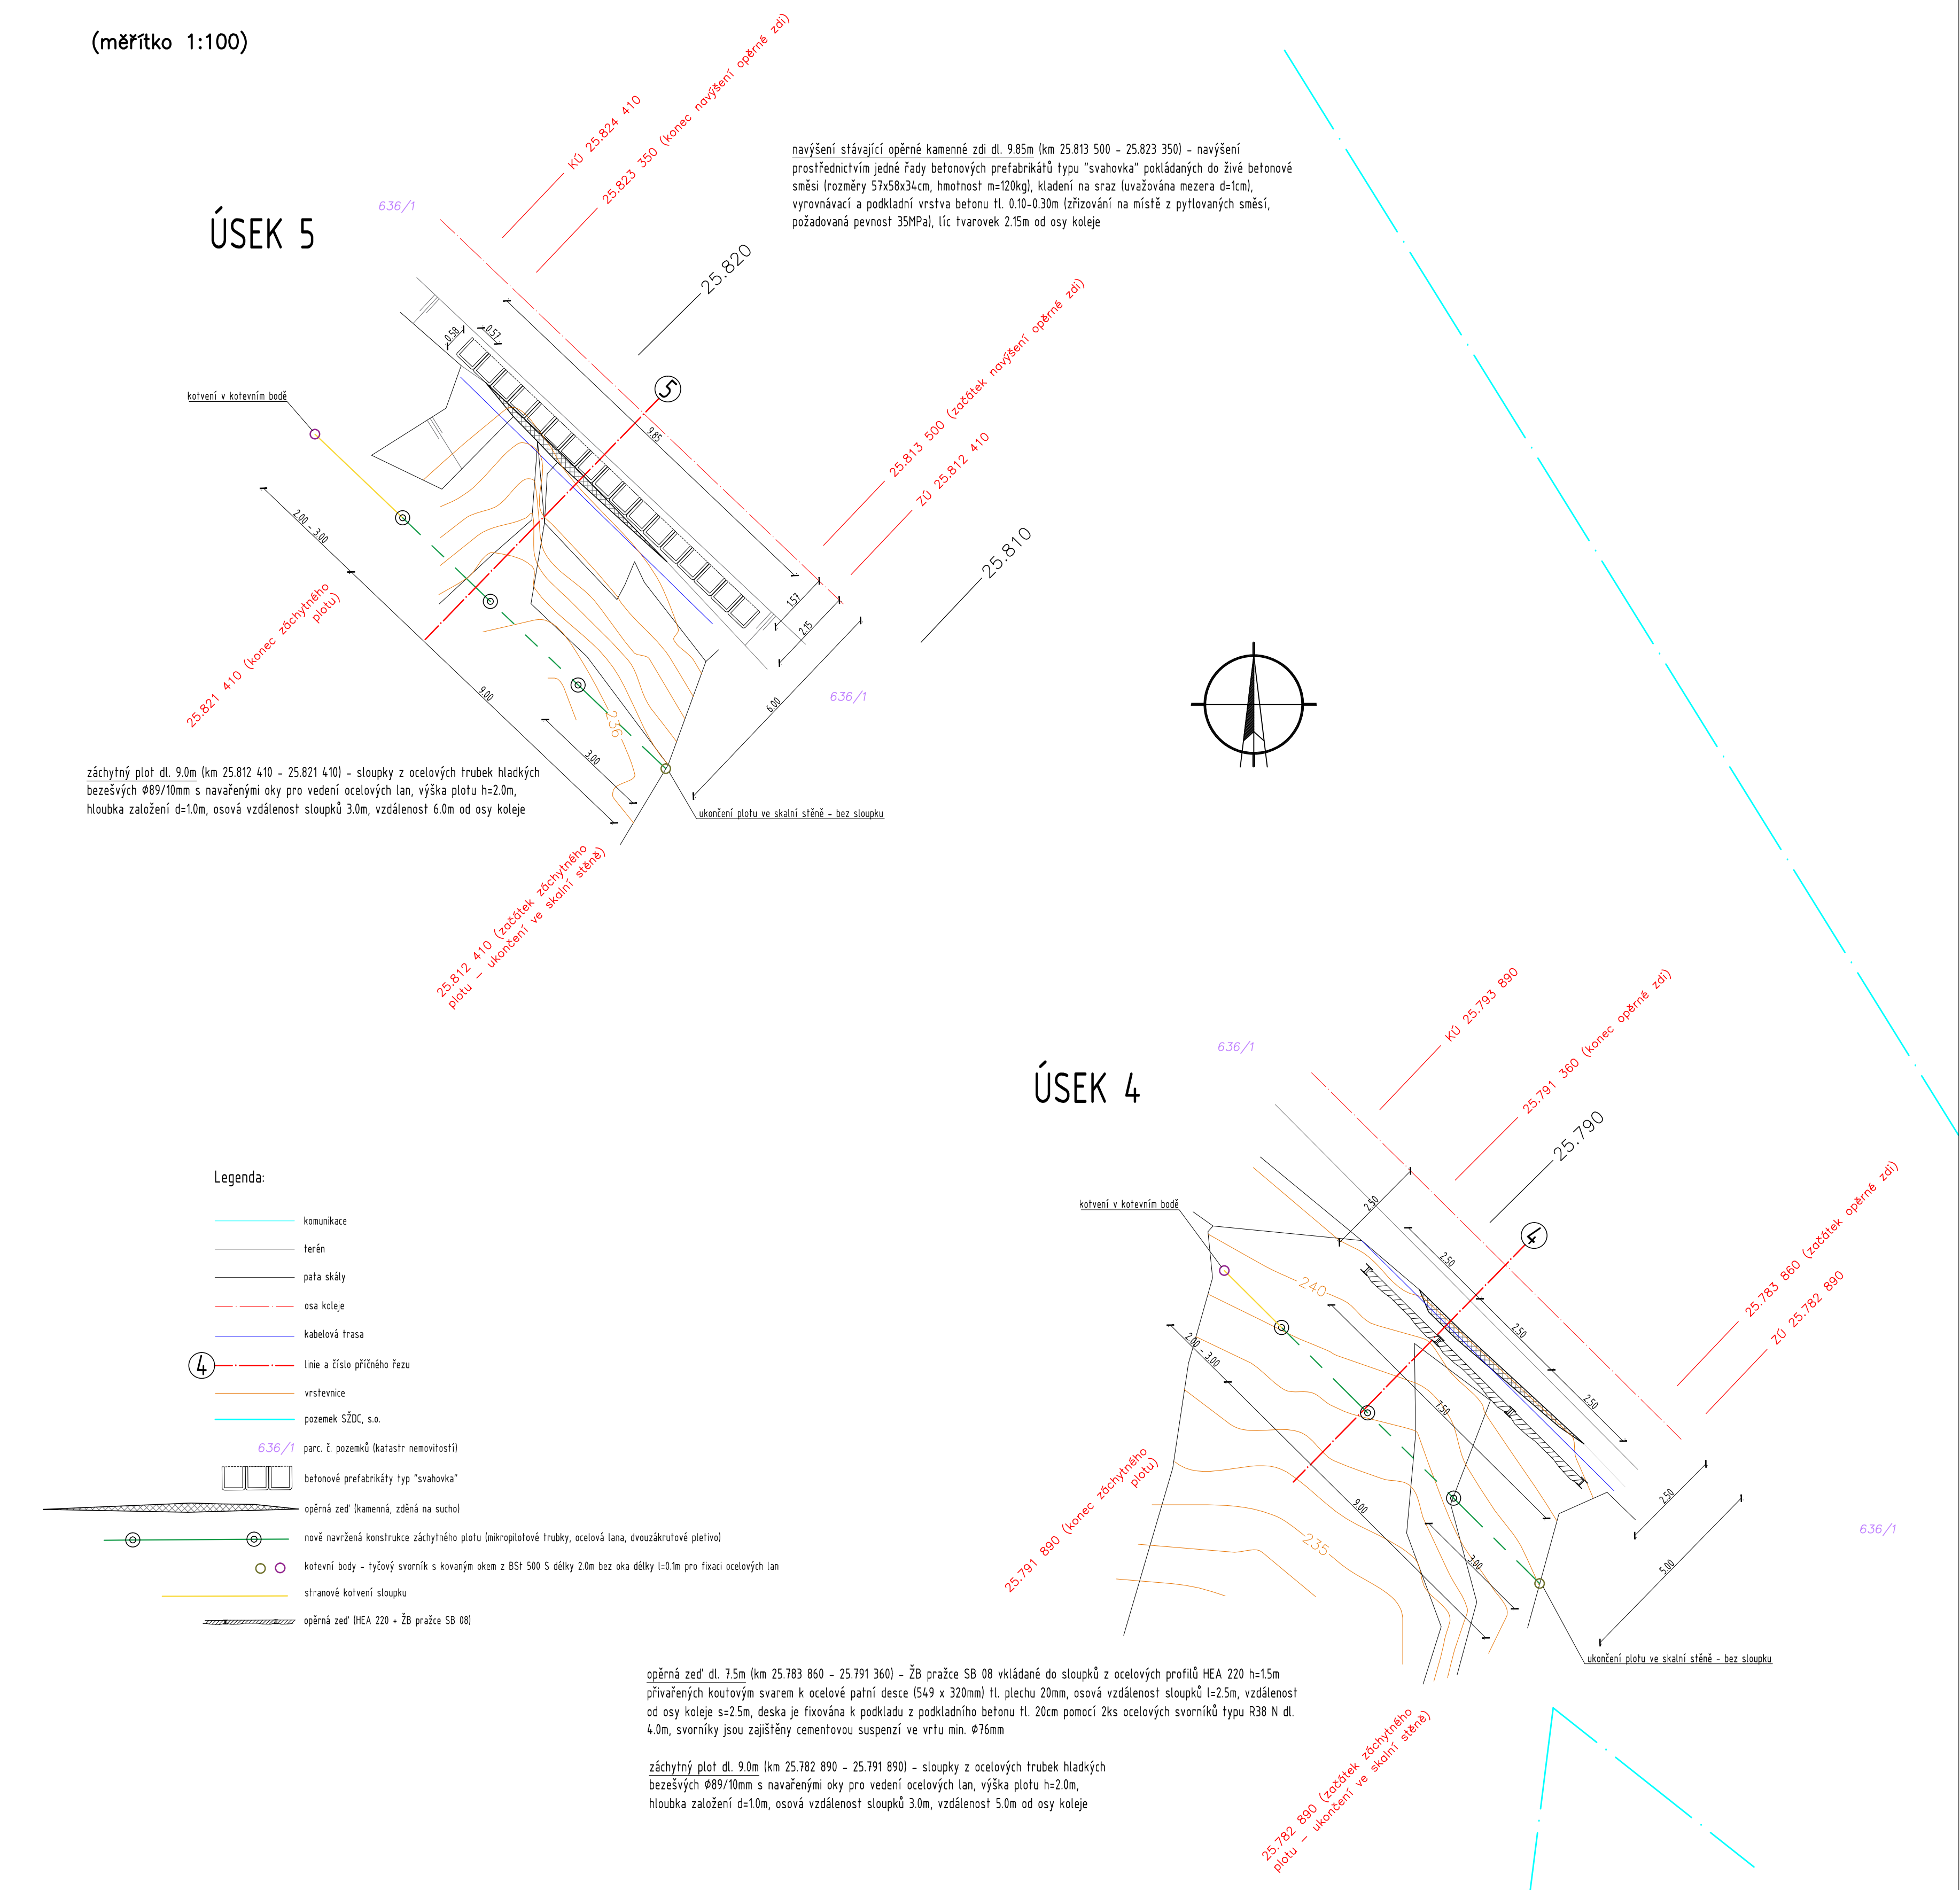

(měřítko 1:200)

