




PRÍČNÝ REZ A-A M 1:25

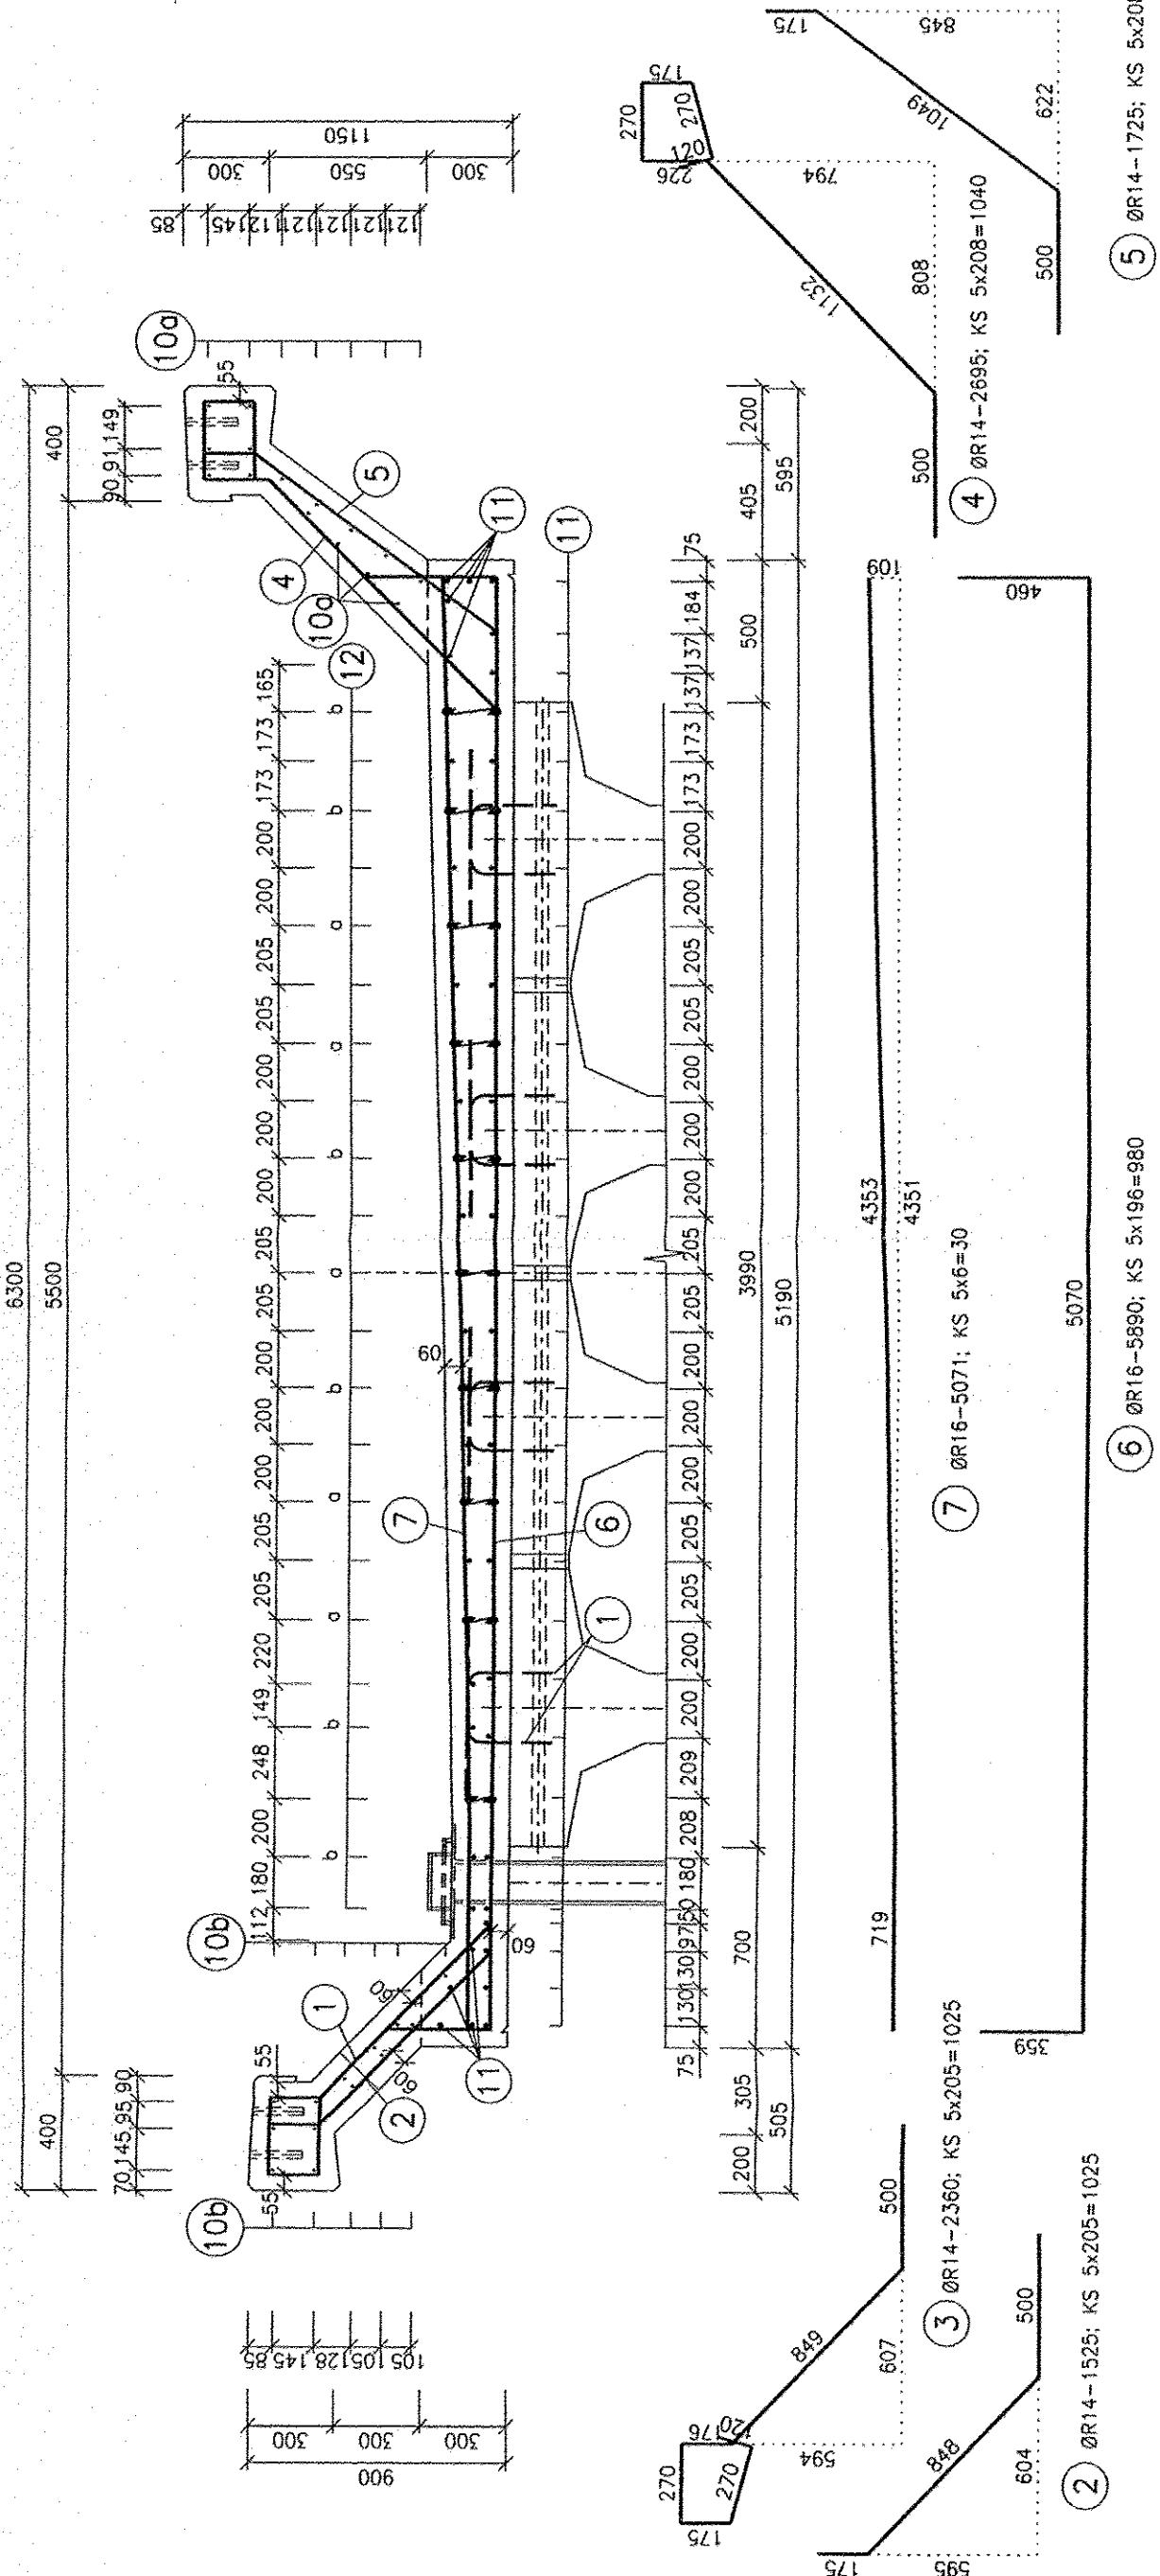

PRÍČNÝ REZ C-C M 1:25

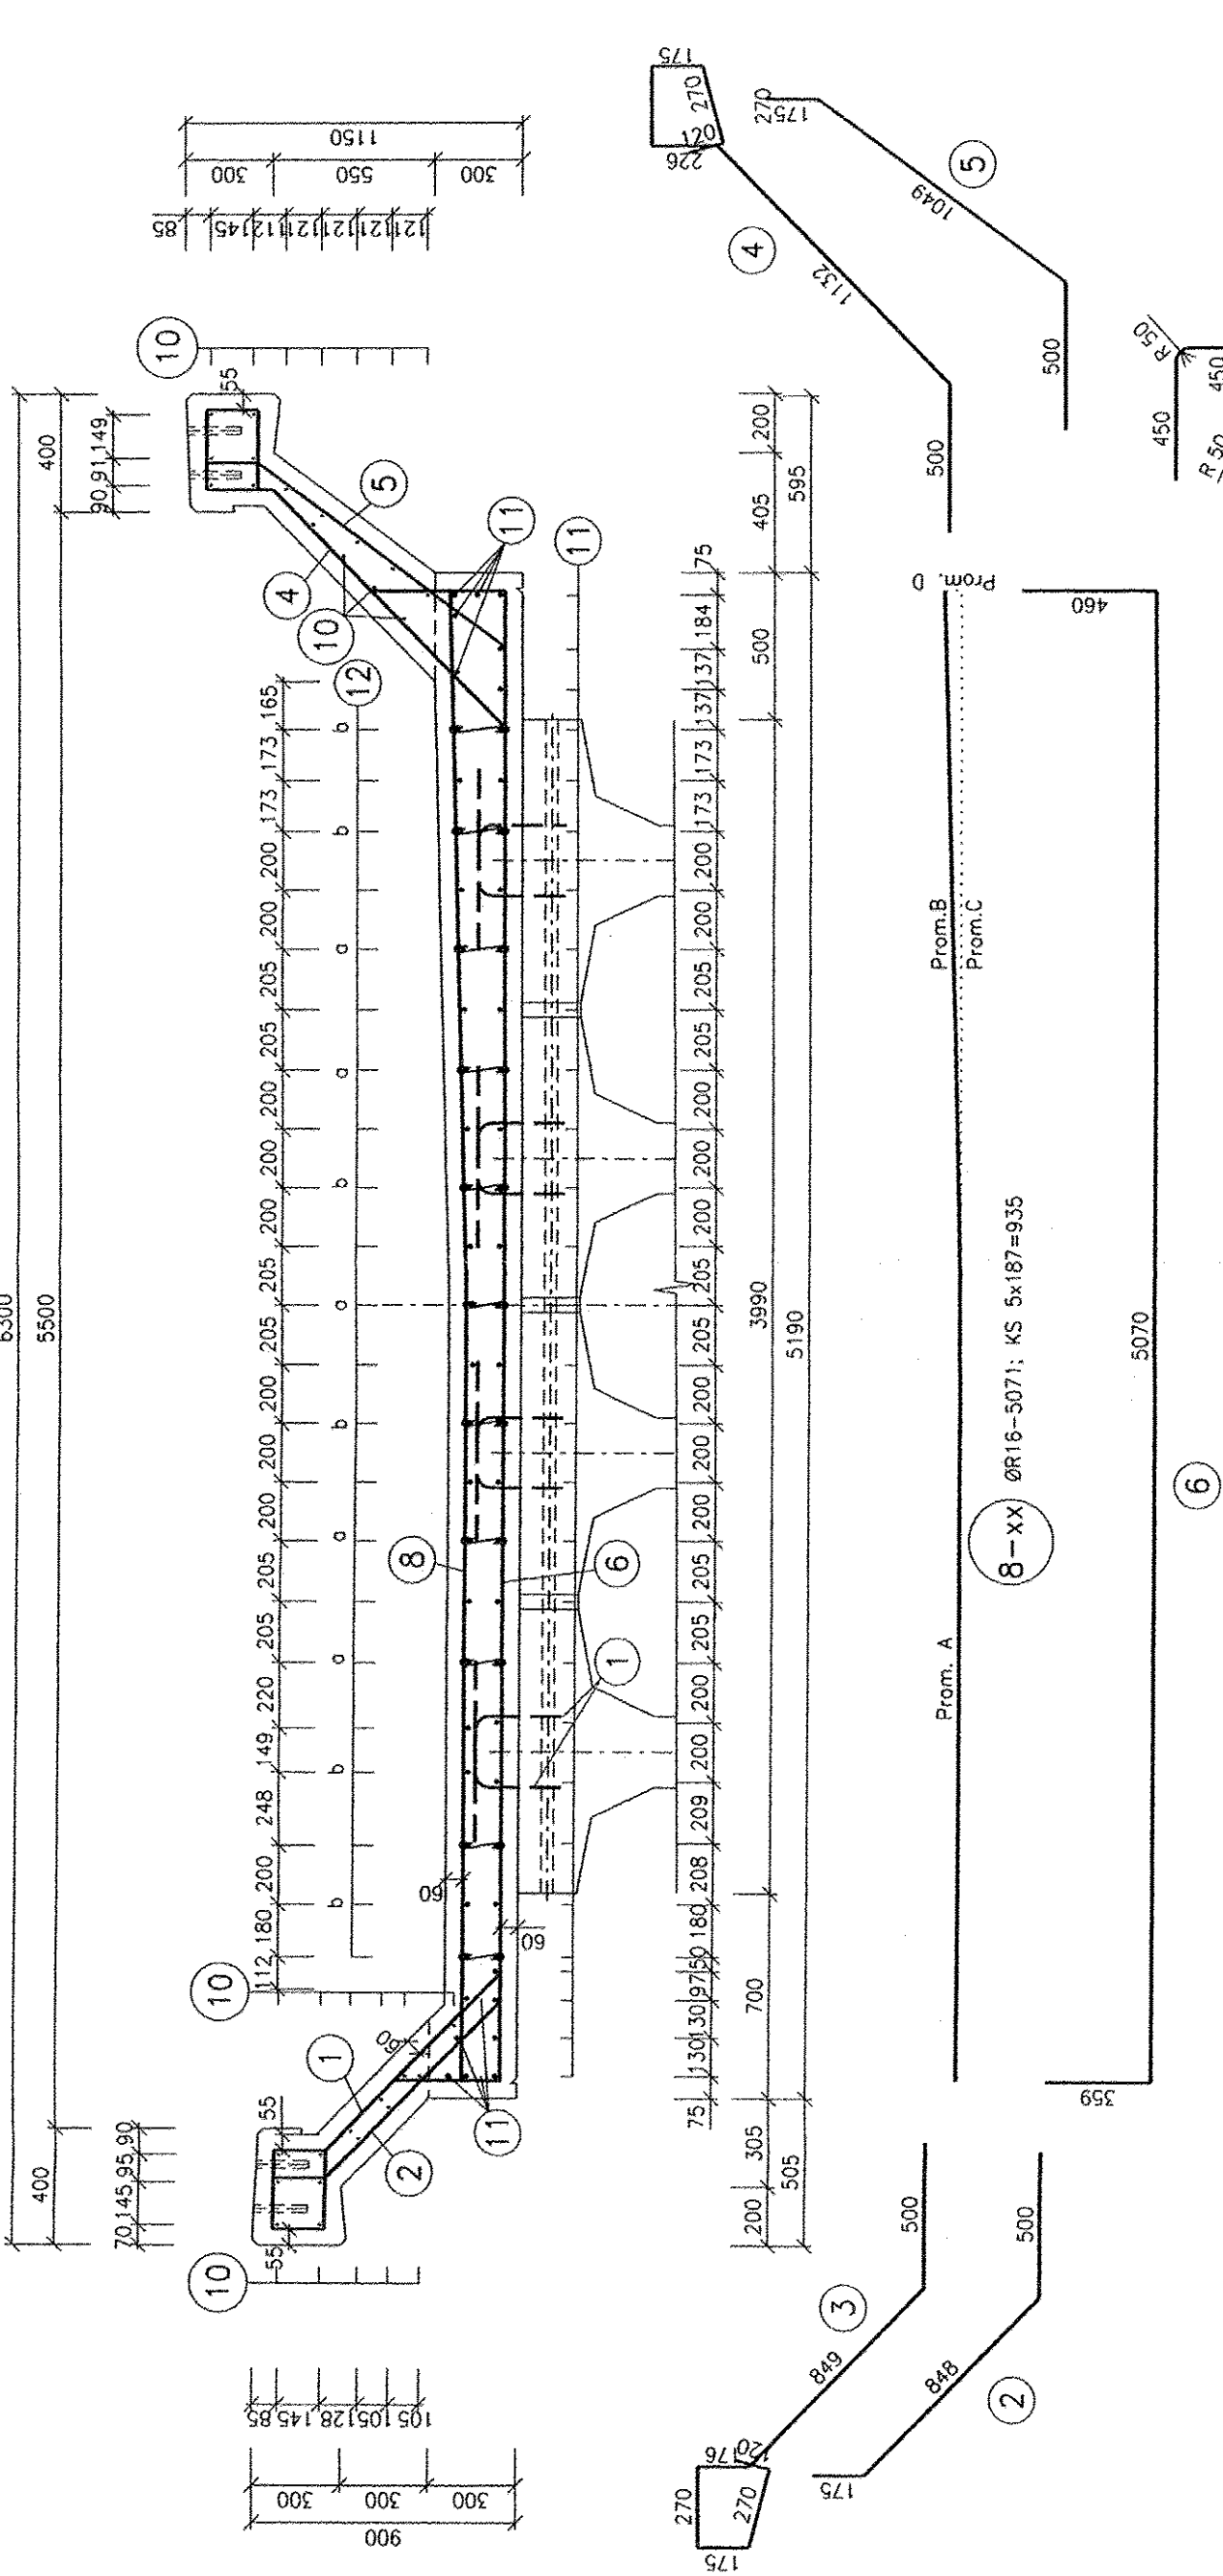

PRÍČNÝ REZ B-B M 1:25

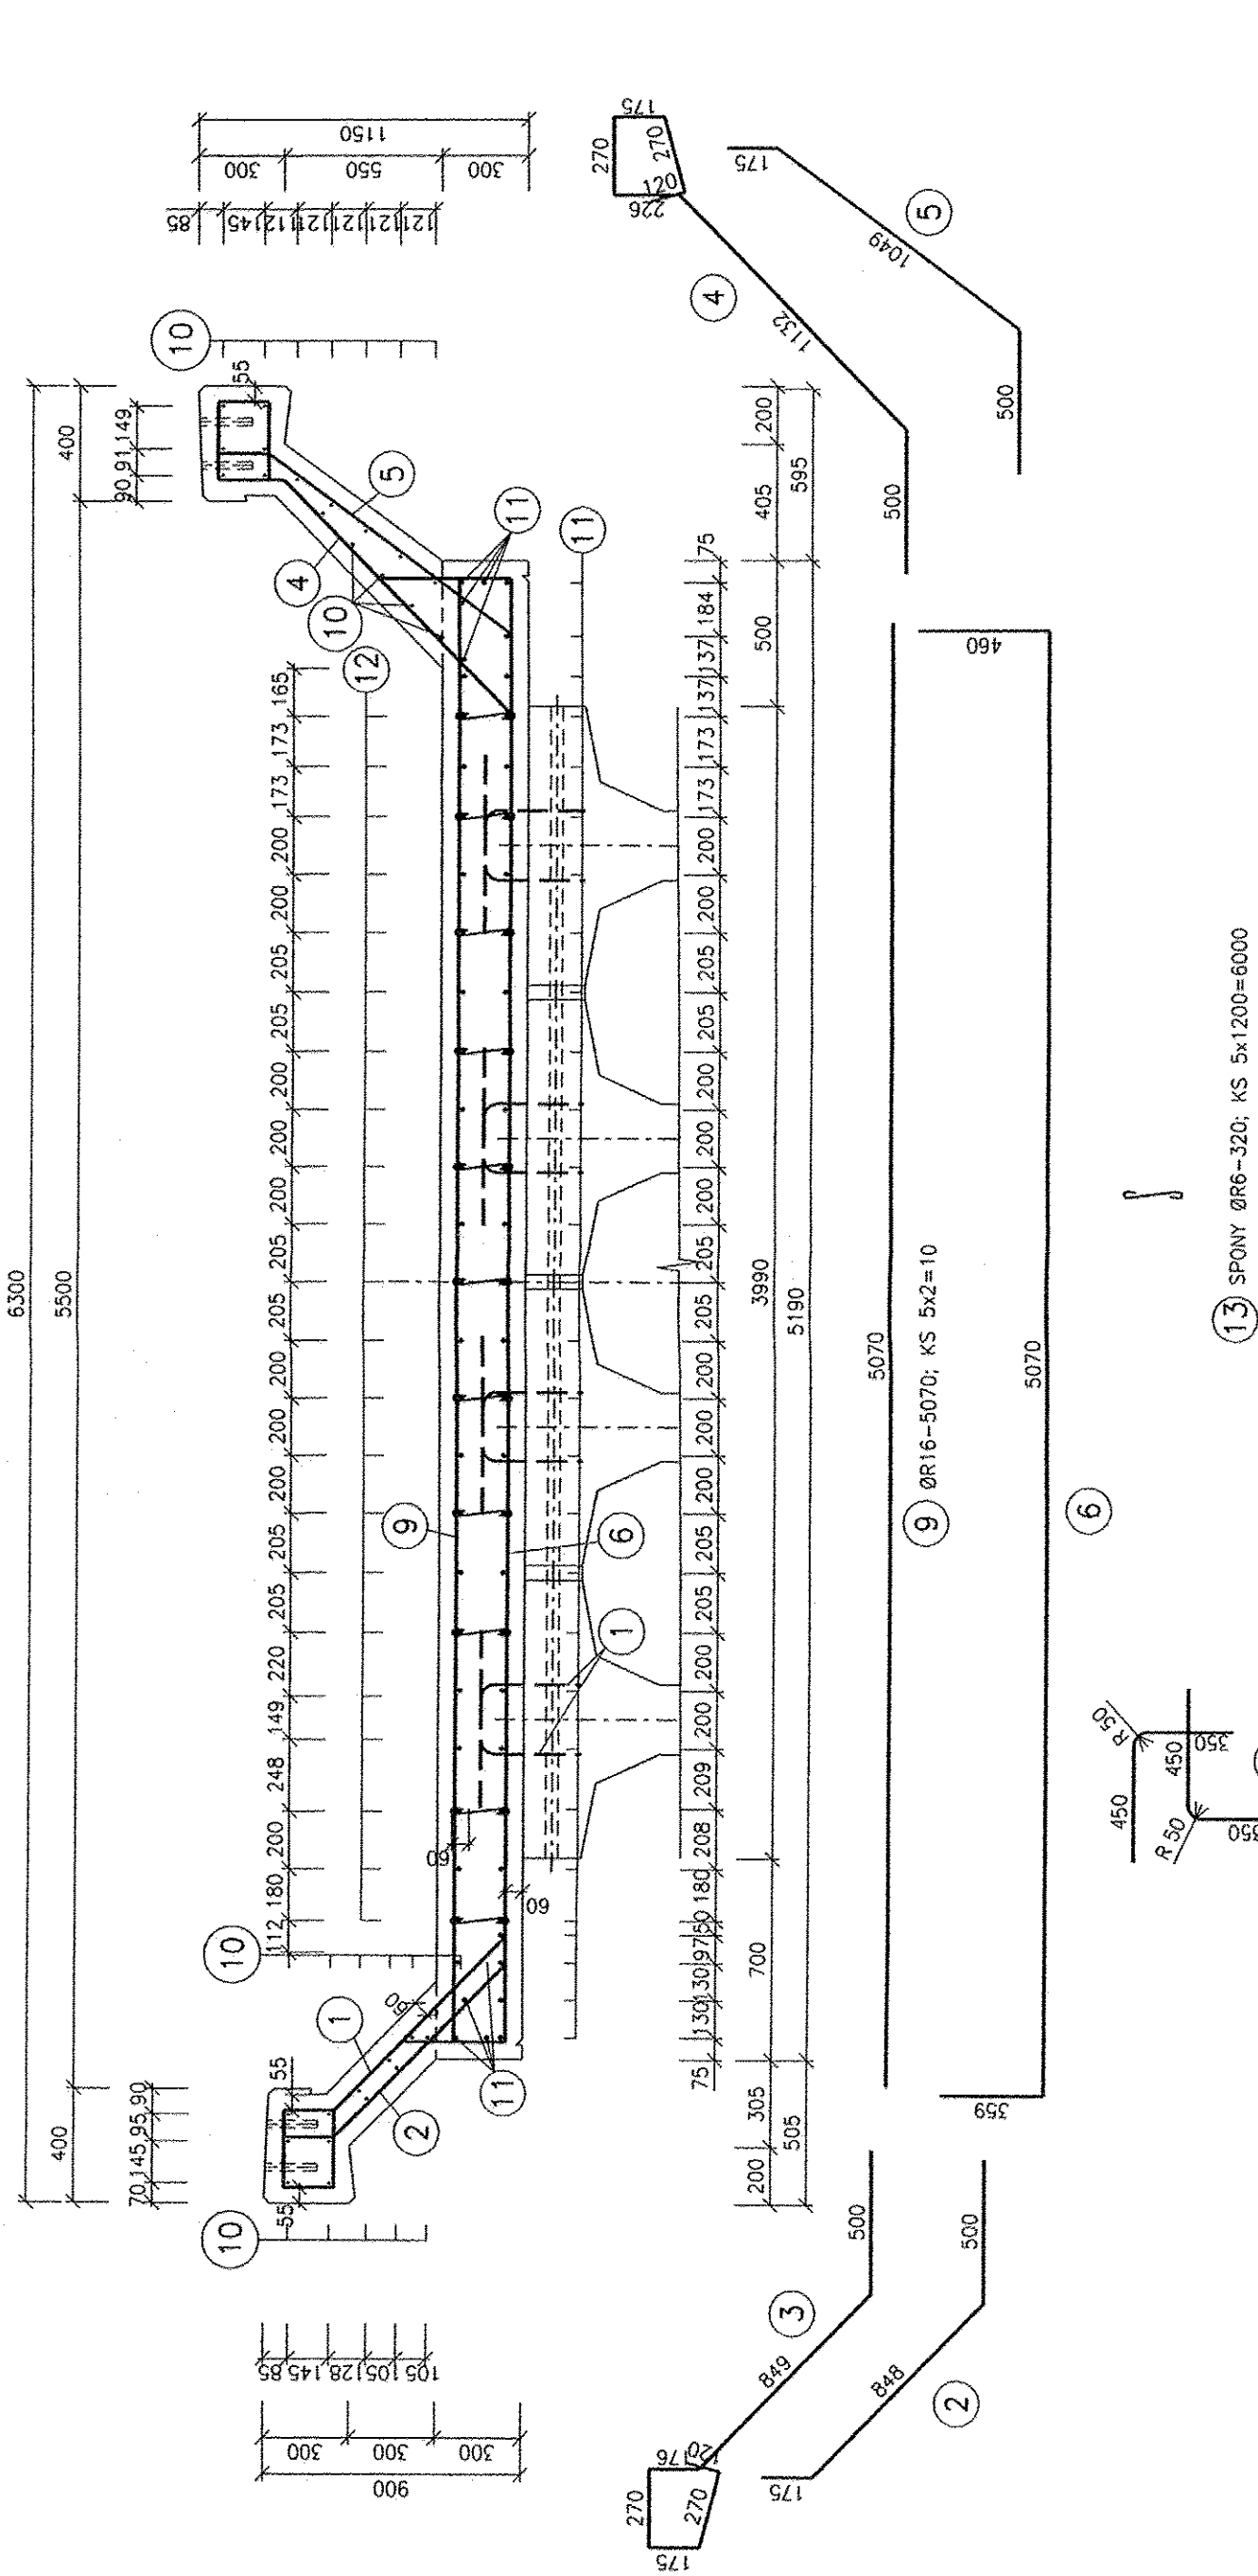

POLOŽKA 8-x									
	A	B	C	D	Celk.délka	KS I	NK	KS	Celkem
1	745	3235	4358	108	5070	3			3
2	838	4233	4232	106	5071	3			3
3	331	4140	4139	103	5071	3			3
4	1024	4048	4046	101	5071	3			3
5	1117	3955	3954	97	5071	3			3
6	1209	3862	3861	91	5071	3			3
7	1302	3769	3769	94	5071	3			3
8	1395	3676	3675	92	5071	3			3
9	1488	3583	3582	90	5071	3			3
10	1581	3490	3490	87	5071	3			3
11	1673	3398	3397	85	5071	3			3
12	1766	3305	3304	83	5071	3			3
13	1859	3212	3211	80	5071	3			3
14	1952	3119	3118	78	5071	3			3
15	2045	3026	3026	76	5071	3			3
16	2137	2934	2933	73	5071	3			3
17	2230	2841	2840	71	5071	3			3
18	2323	2748	2747	69	5071	3			3
19	2416	2655	2654	66	5071	3			3
20	2509	2562	2562	64	5071	3			3
21	2601	2469	2469	62	5071	3			3
22	2694	2377	2376	59	5071	3			3
23	2787	2284	2283	57	5071	3			3
24	2880	2191	2190	55	5071	3			3
25	2973	2098	2098	52	5071	3			3
26	3066	2005	2005	50	5071	3			3
27	3159	1912	1912	48	5071	3			3
28	3251	1820	1819	45	5071	3			3
29	3344	1727	1726	43	5071	3			3
30	3437	1634	1634	41	5071	3			3
31	3529	1541	1541	39	5070	3			3
32	3622	1448	1448	36	5070	3			3
33	3715	1355	1355	33	5070	3			3
34	3808	1262	1262	31	5070	3			3
35	3901	1170	1170	29	5070	3			3
36	3993	1077	1077	27	5070	3			3
37	4086	984	984	25	5070	3			3
38	4179	891	891	22	5070	3			3
39	4272	799	798	20	5070	3			3
40	4365	706	705	18	5070	2			2
41	4458	613	613	16	5070	2			2
42	4550	520	520	13	5070	2			2
43	4643	427	427	11	5070	2			2
44	4735	334	334	9	5070	2			2
45	4828	241	241	7	5070	2			2
46	4921	148	148	5	5070	2			2
47	5014	55	55	3	5070	2			2

TABULKA VÝZTUŽE PRO OBĚ OPĚRY

Pol.	ØR	Délka mm/ks	Poc.	Délka celkem				
				ØR6	ØR12	ØR14	ØR16	ØR18
1	20	800	1280					ØR20
2	14	1525	1025			1563,1		1024,0
3	14	2360	1025			2419,0		
5	14	1725	1040			1794,0		
6	16	5890	980			5772,2		
7	16	5071	30			152,1		
8	16	5071	935			4741,4		
9	16	5070	10			50,7		
10	12	5900	420			2478,0		
10a	12	6450	150			967,5		
10b	12	6240	130			811,2		4460,0
11	18	12000	370					1395,0
11a	18	9000	155					223,5
11b	18	7450	30					2840,0
12	18	12000	220					720,0
12a	18	9000	80					223,5
12b	18	7450	30		1920,0			
13	6	320	6000					
20	18	2260	60					67,8
21	18	2310	30					138,6
22	18	2122	30					63,7
23	12	984	60			59,0		
24g	12	3320	60			199,2		
24b	12	205	540			110,7		
25	12	1623	190			308,4		
26	12	1032	90			92,9		
Délka díle Ø				1920,0	5026,9	8576,9	10716,4	9912,1
Hmotnost kg/m				0,222	0,887	1,208	1,578	1,997
Hmotnost díle Ø				425,9	4460,7	10361,6	16905,5	19790,1
Hmotnost celkem								
Prostředí 5g								
CELKEM VÝZTUŽ								